
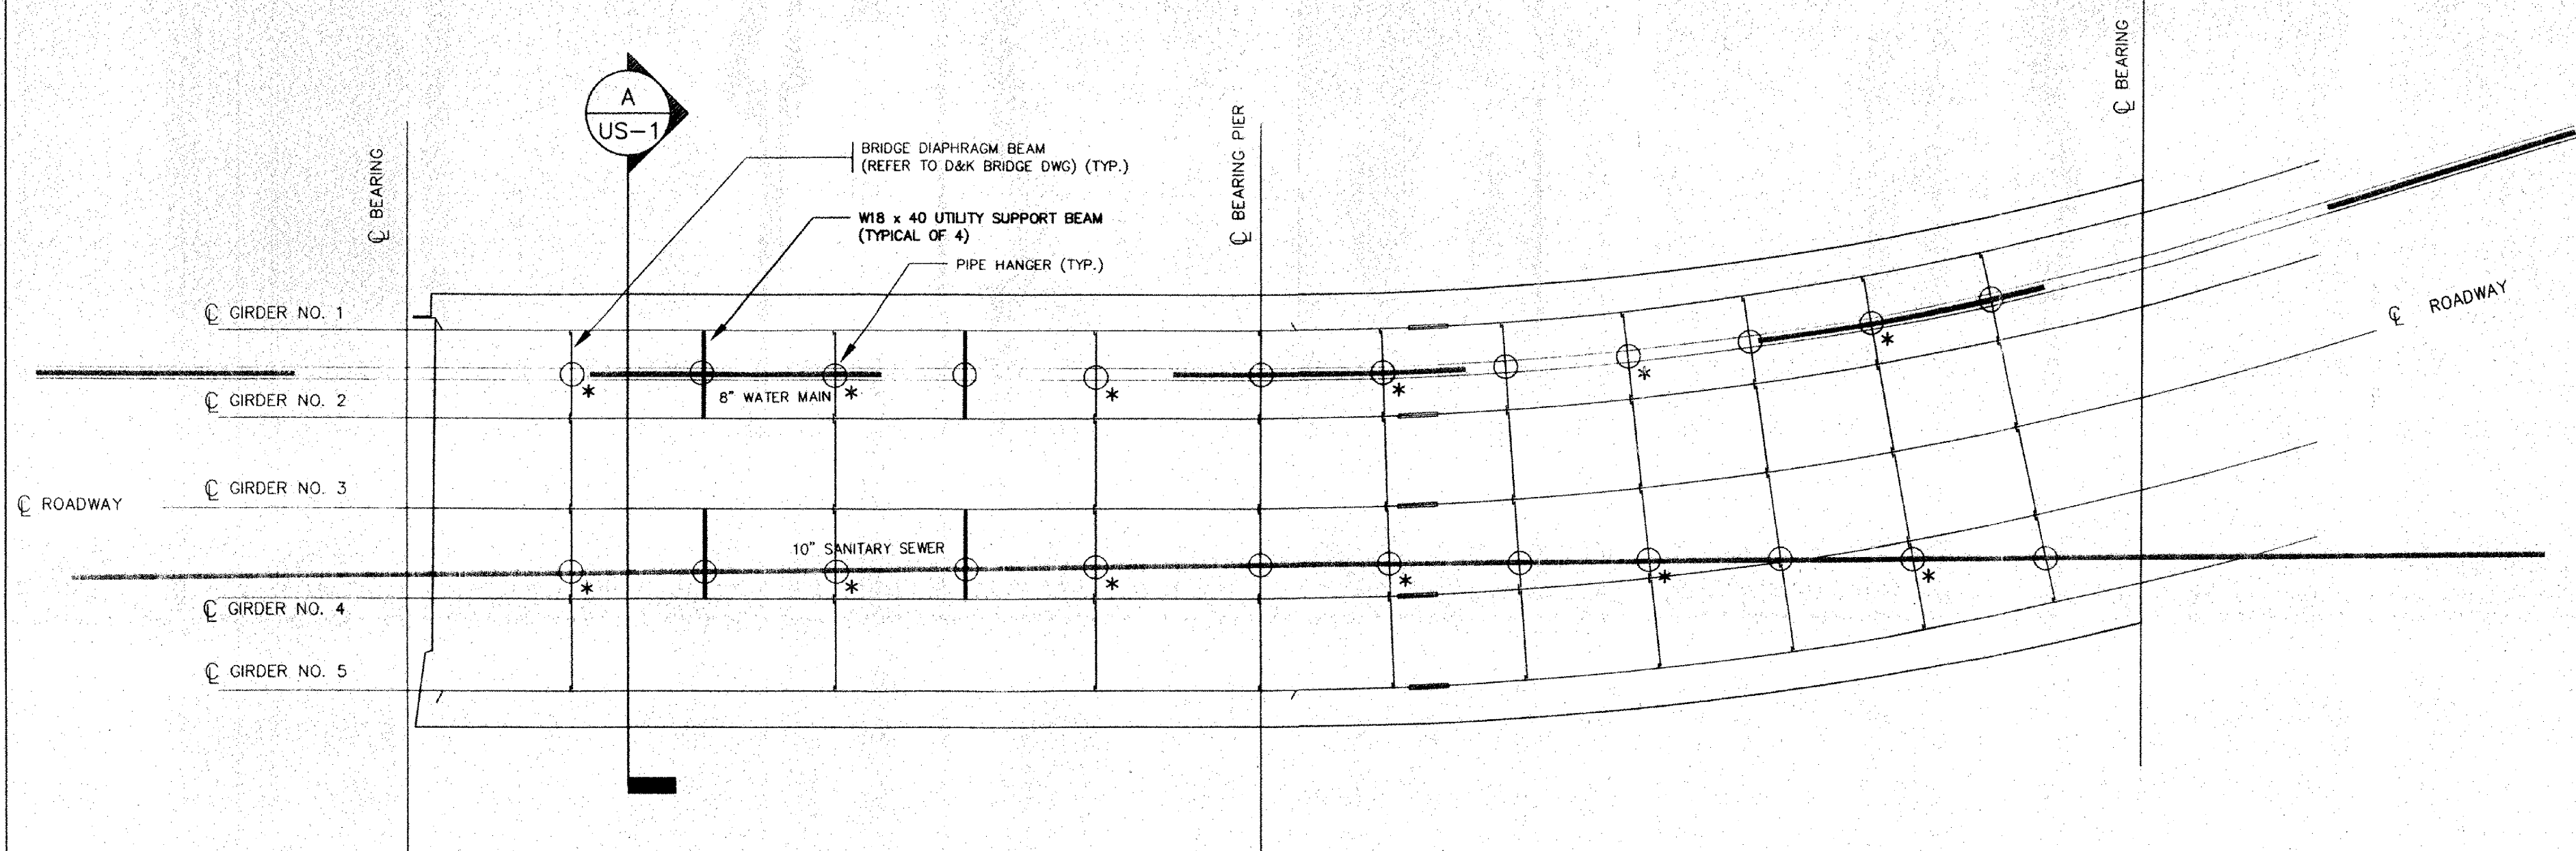


**SECTION A-A**  
1" = 1'-0"

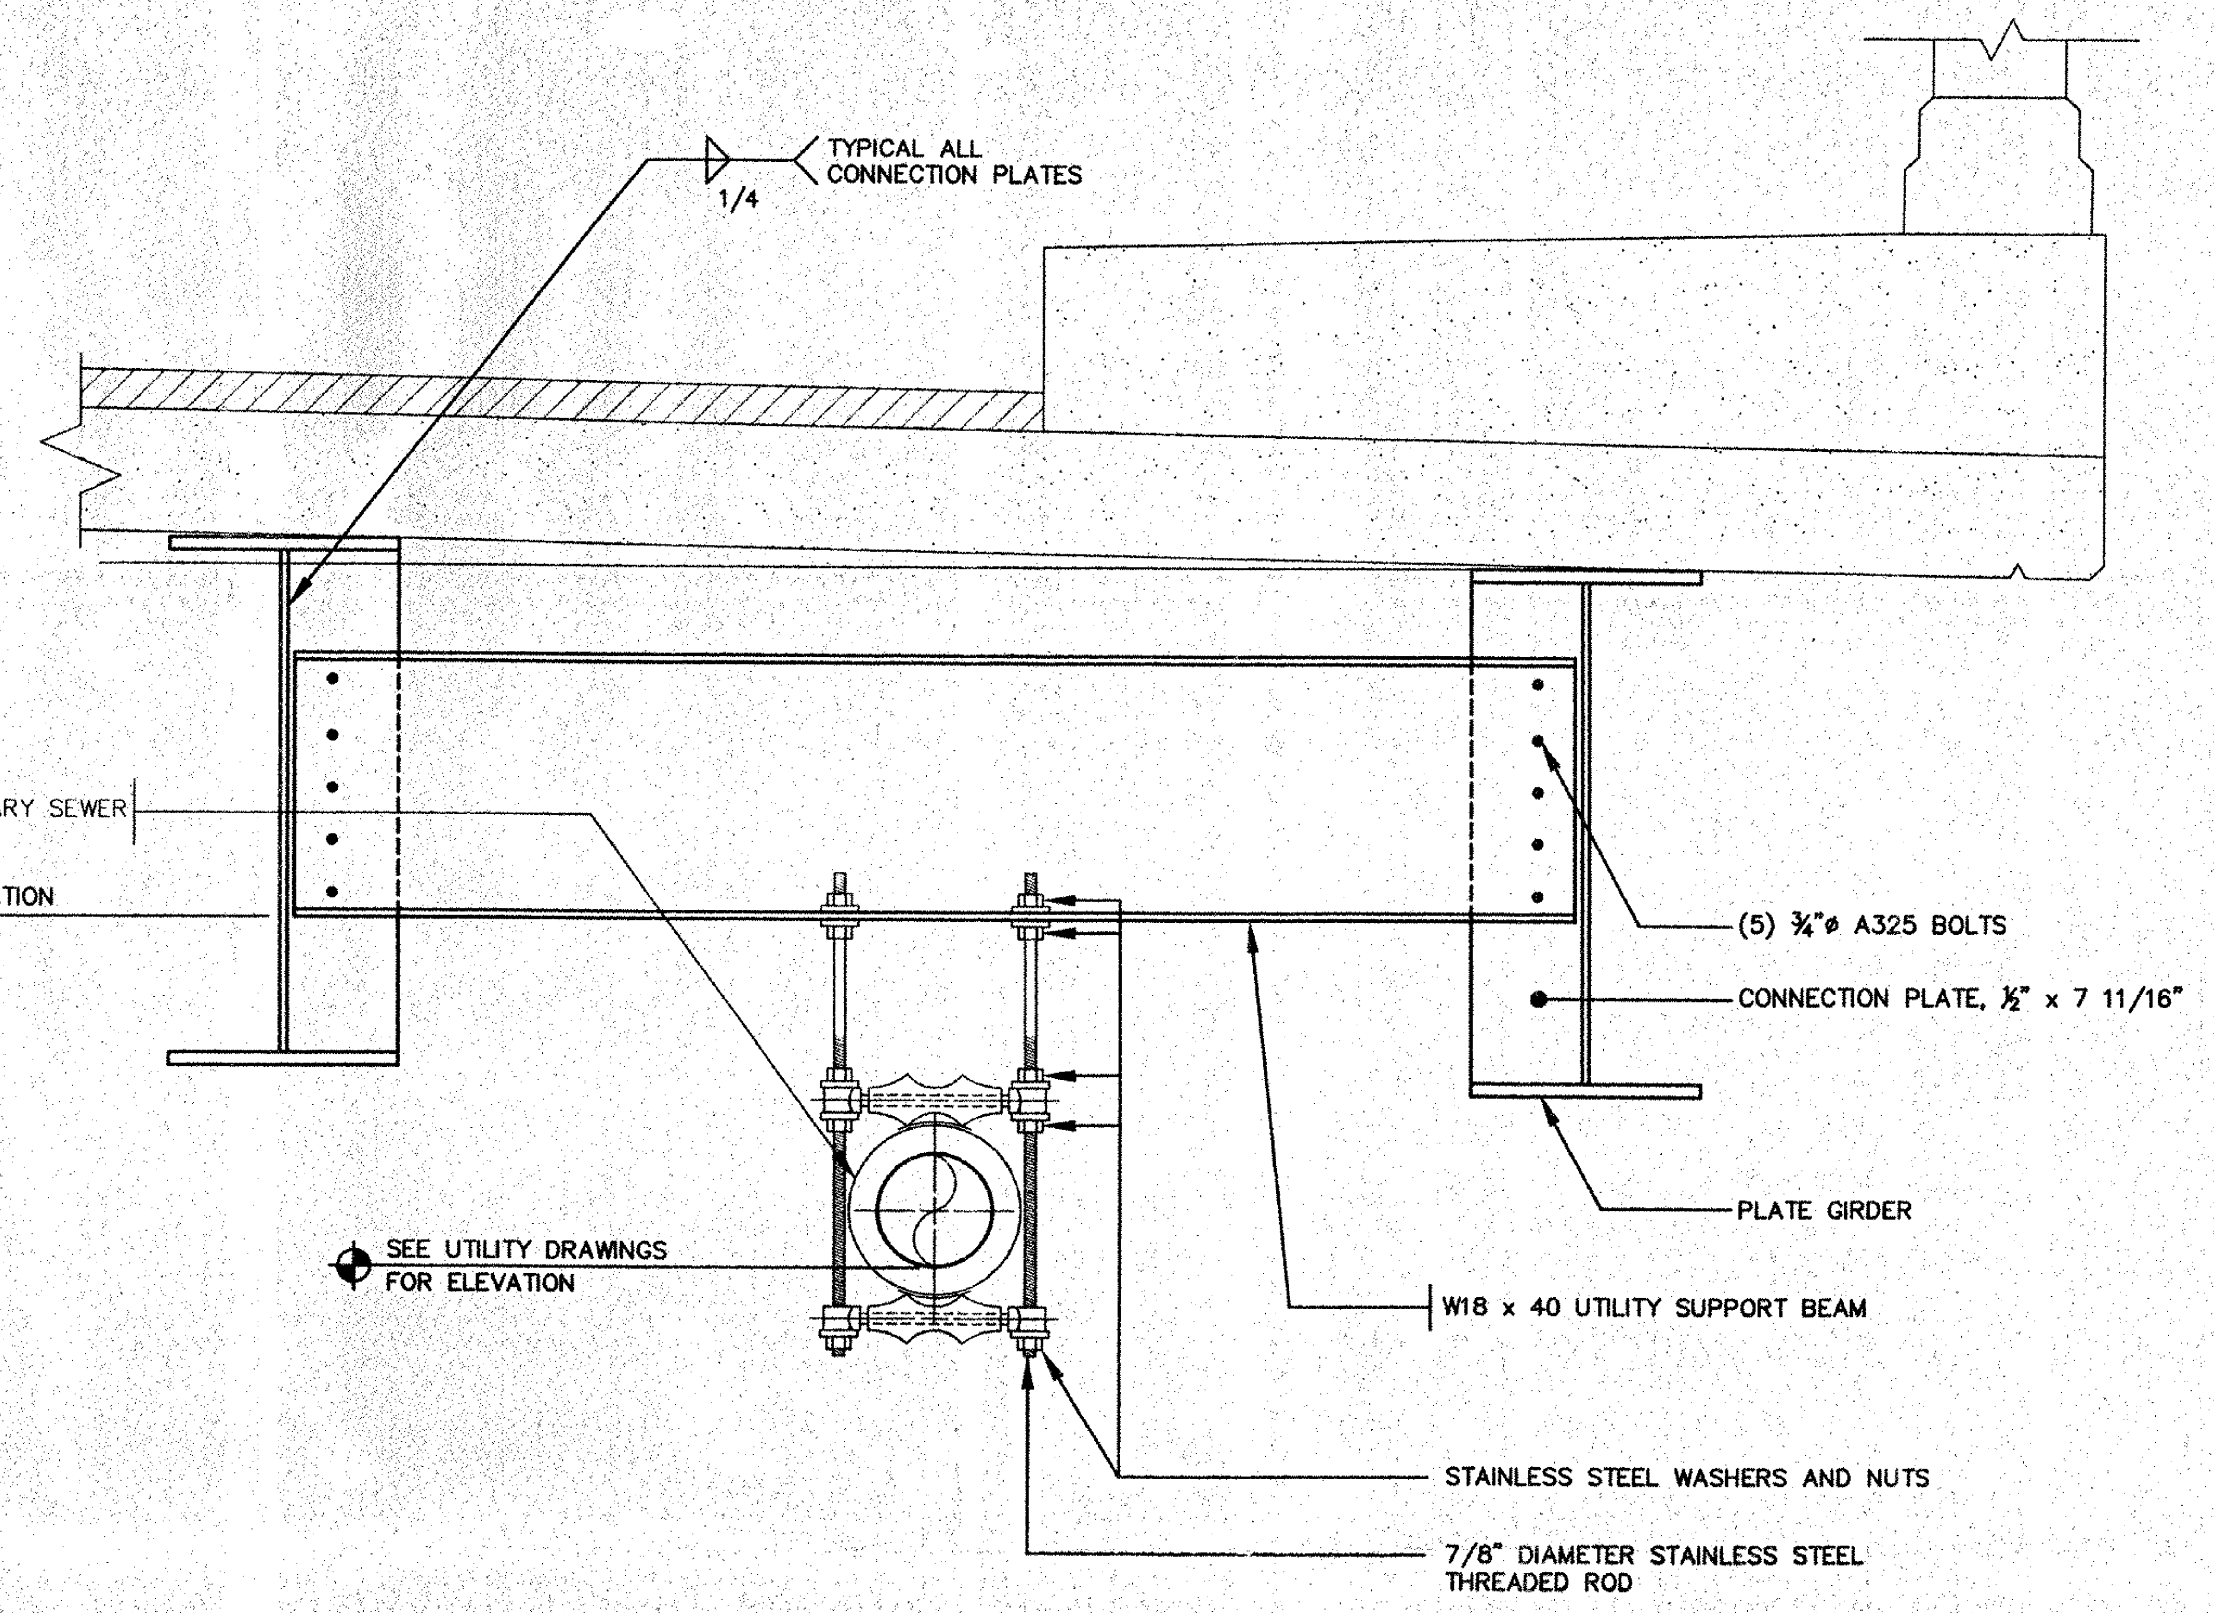

**UTILITY FRAMING PLAN**  
SCALE: 1"=10'

\* INDICATES PIPE HANGER WITH TOP ROLLER IN ADDITION TO BOTTOM ROLLER.

**NOTE:**  
STRUCTURAL STEEL, BOLTS, WELDS, AND FINISH SYSTEM FOR UTILITY STRUCTURAL COMPONENTS SHALL MATCH THOSE FOR BRIDGE STRUCTURAL COMPONENTS.

REVISIONS		
NO.	DESCRIPTION	BY & DATE

**RICHARD M. DOHERTY, P.E.**  
STRUCTURAL ENGINEERING

595 DORSET STREET - #6  
SOUTH BURLINGTON, VT 05403  
802-660-9212  
FAX 802-660-8403

**STATE OF VERMONT**  
**AGENCY OF TRANSPORTATION**

Town Of **JOHNSON** Bridge No. **5**  
Highway No. **1** Log Sta.   
Surv. Sta.

**TH NO. 1 OVER THE GIHON RIVER**  
**UTILITY STRUCTURAL PLAN**

Designed By **RMD** Drawn By **KKE**  
Checked By  Date  Bridge Design Supervisor  Date

PROJECT **JOHNSON** PROJECT NO. **BHO 1448 (29)**  
I.G.C. Info.  OCE DWG NO. **US-1**  
Bridge Sheet No.  Sheet **68** of **68**