


NOTES:
REFER TO "THE VERMONT STANDARDS & SPECIFICATIONS FOR EROSION PREVENTION & SEDIMENT CONTROL -2006-" FROM THE VT AGENCY OF NATURAL RESOURCES FOR ADDITIONAL GUIDANCE.

THIS ITEM SHALL BE PAID FOR UNDER ITEM 653.20 TEMPORARY EROSION MATTING

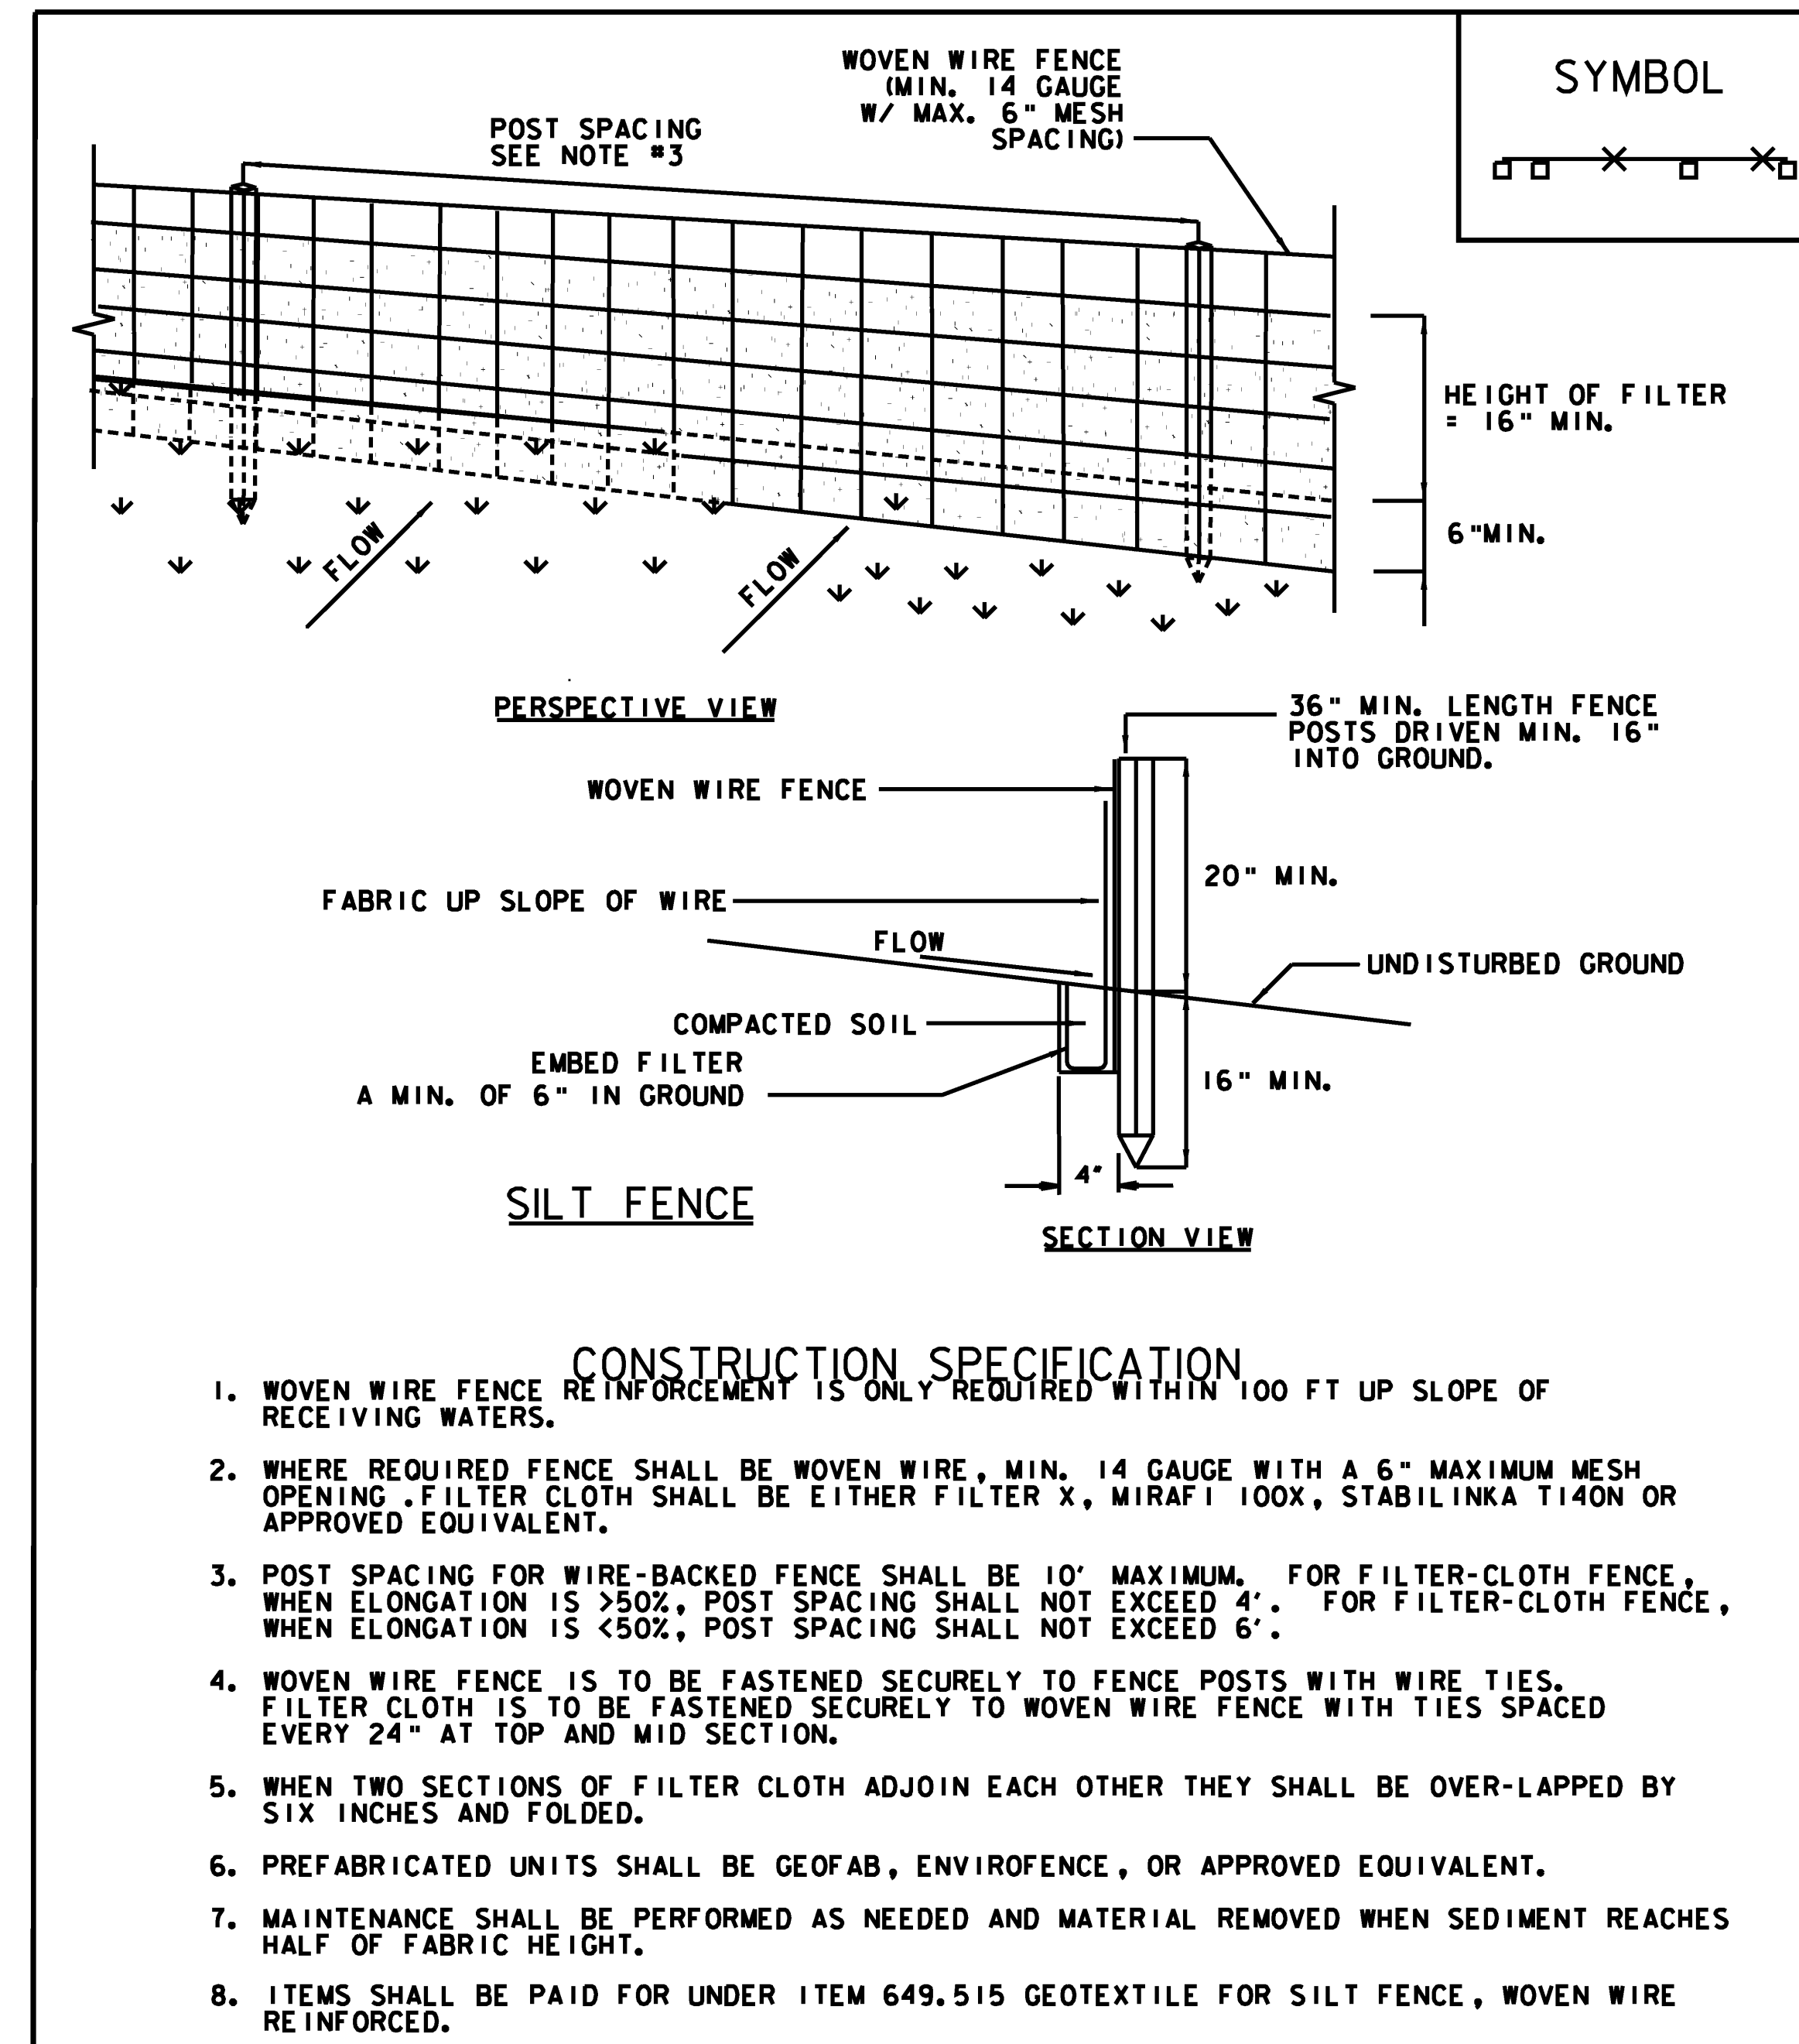

PROJECT NAME: CLARENDON
PROJECT NUMBER: BHO 1443 (39)

FILE NAME: ...Drawing\13-clar-ecdet1.dgn PLOT DATE: 7/2/2009
PROJECT LEADER: MJC DRAWN BY: SEB
DESIGNED BY: SEB CHECKED BY: MJC
EROSION CONTROL DETAILS 1 SHEET 13 OF 24