


TEMPORARY DETOUR SIGNING PLAN
NOT TO SCALE

TRAFFIC CONTROL NOTES:

1. THE CONTRACTOR SHALL BE RESPONSIBLE FOR ALL DETOUR AND CONSTRUCTION SIGNING AND BARRICADES. THE COSTS REQUIRED FOR SIGNS AND BARRICADES SHALL BE PAID FOR UNDER ITEM 6410, "TRAFFIC CONTROL."
2. ALL DETOUR AND CONSTRUCTION SIGNING AND SIGN POSTS SHALL REMAIN THE PROPERTY OF THE CONTRACTOR.
3. THE CONTRACTOR SHALL PROVIDE ADEQUATE TEMPORARY CONCRETE TRAFFIC BARRIERS DURING THE CONSTRUCTION PERIOD TO PREVENT VEHICLES FROM DRIVING OFF THE BRIDGE OR APPROACHES. ALL COSTS SHALL BE INCLUDED IN ITEM 62190, "TEMPORARY TRAFFIC BARRIER."
4. THE CONTRACTOR SHALL MAINTAIN ACCESS TO ALL DRIVES AND SIDE ROADS DURING CONSTRUCTION. COSTS SHALL BE INCLUDED IN ITEM 6410, "TRAFFIC CONTROL."
5. ALL SIGNS SHALL BE ORANGE WITH BLACK LETTERING AND BLACK BORDERS.
6. ALL DETAILS NOT SPECIFIED SHALL BE IN ACCORDANCE WITH THE MUTCD AND VAOT E SERIES STANDARDS.

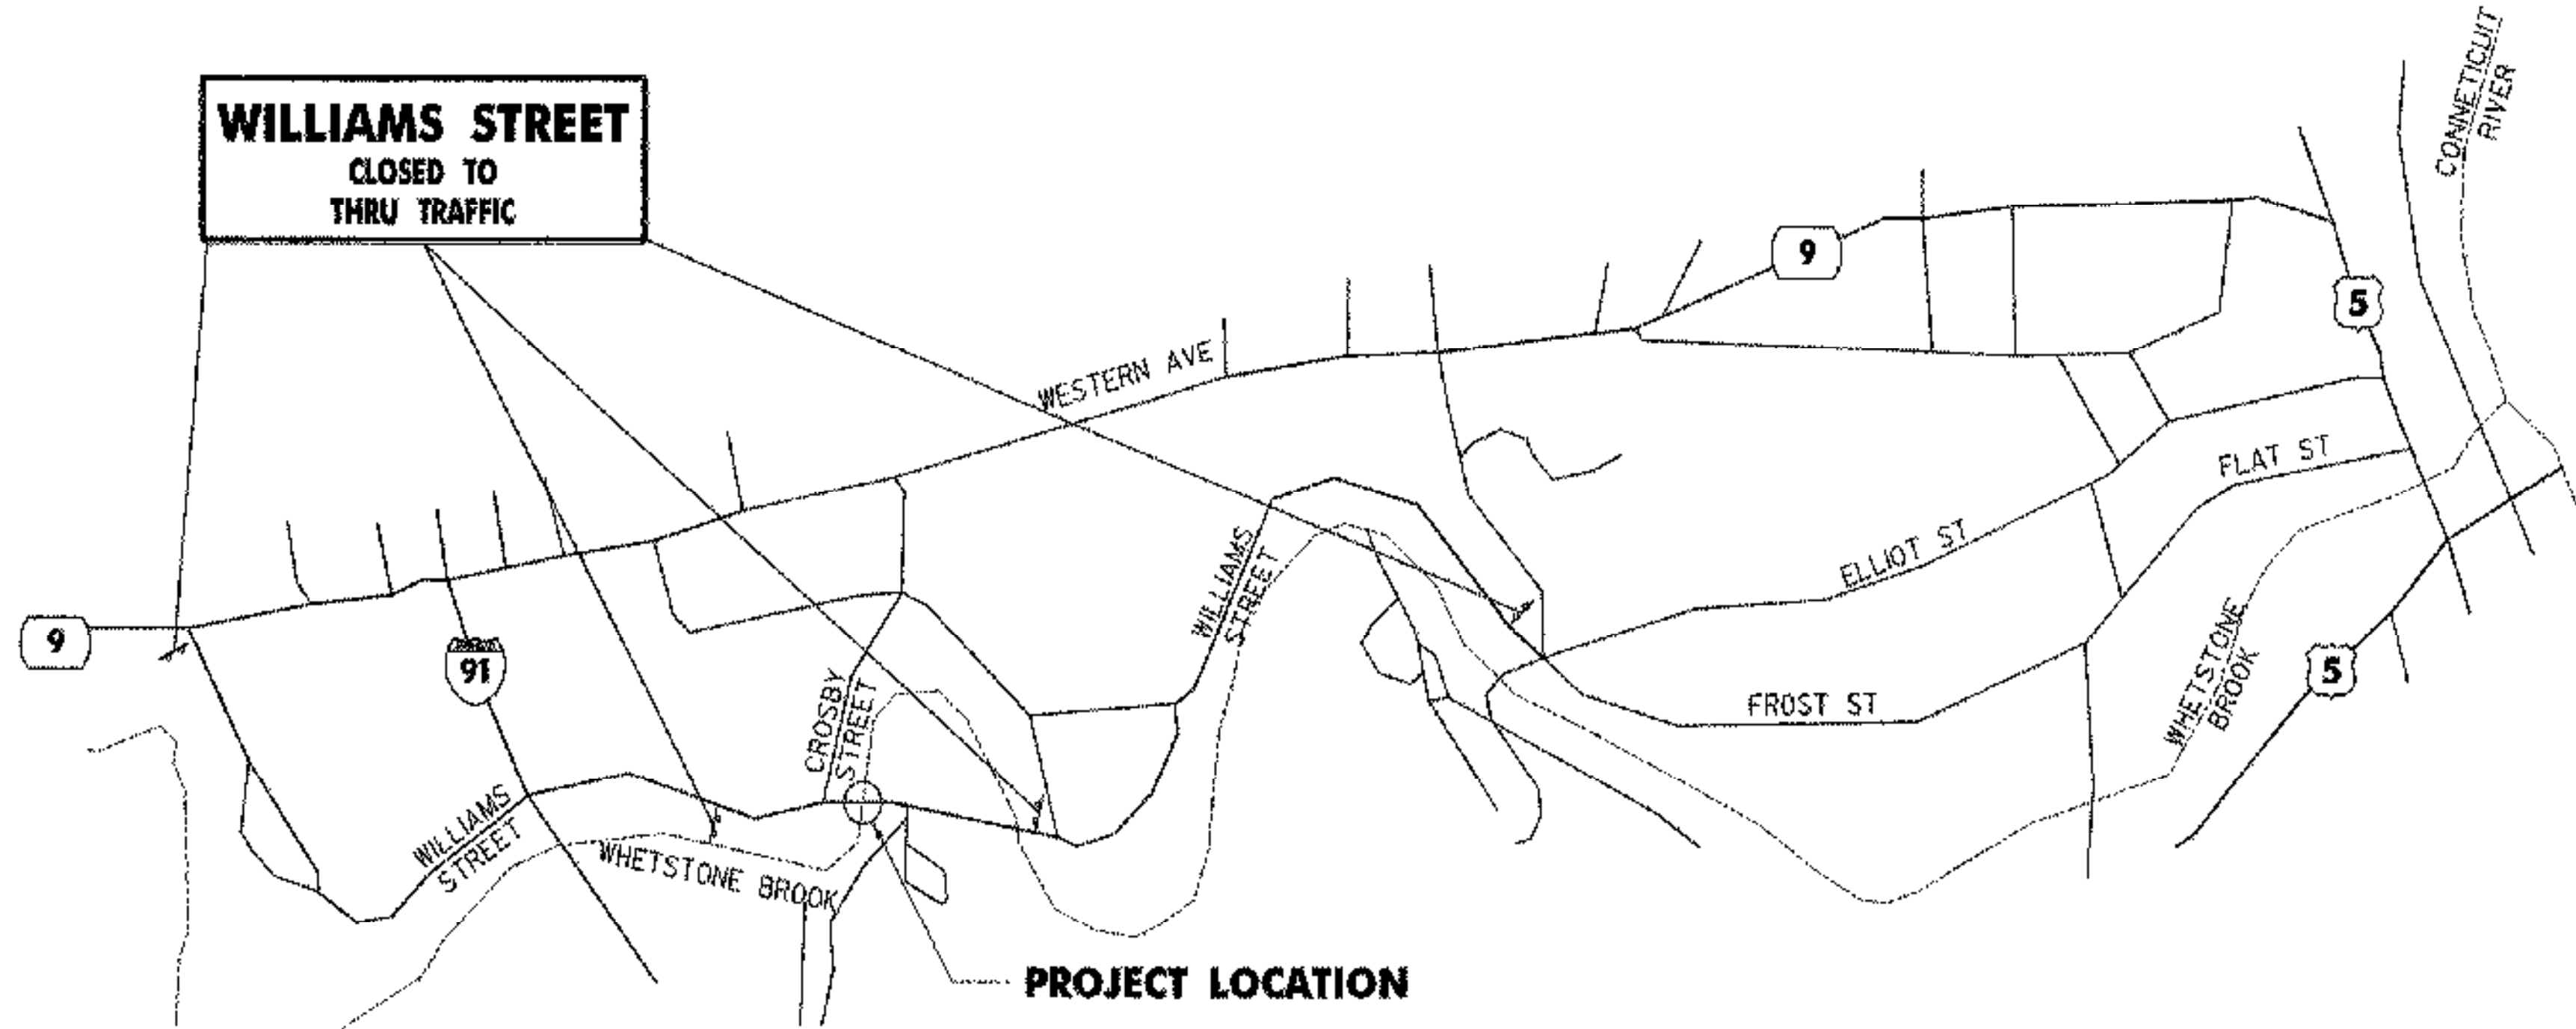

TEMPORARY DETOUR SITE PLAN
NOT TO SCALE

REVISIONS		
NO.	DESCRIPTION	BY & DATE

**STATE OF VERMONT
AGENCY OF TRANSPORTATION**

Town Of **BATTLEBORO** Bridge No. **34**
 Highway No. **378** Log Sta.
 Surv. Sta.

**TH 378 (WILLIAMS STREET) OVER WHETSTONE BROOK
TRAFFIC CONTROL SHEET**

Designed By **K. S. MARSHIA** Drawn By **E. B. SMALL**
 Checked By **Dafa** Bridge Design Supervisor
 J. W. TUCKER 04/01 J. W. TUCKER Date 04/01

PROJECT **BATTLEBORO** PROJECT NO. **BHF 2000(22)**

L.G.C. Info. **...zj228bdr.dgn**
 D & K DWG NO. **11372** Sheet **7 of 20**

