


LEGEND	
CENTER OF APPROACH GROUND PROFILE	---
RIGHT EDGE OF APPROACH GROUND PROFILE	- · -
LEFT EDGE OF APPROACH GROUND PROFILE	...
VEGETATION WITHIN APPROACH SURFACE	⌘
BUILDING	□

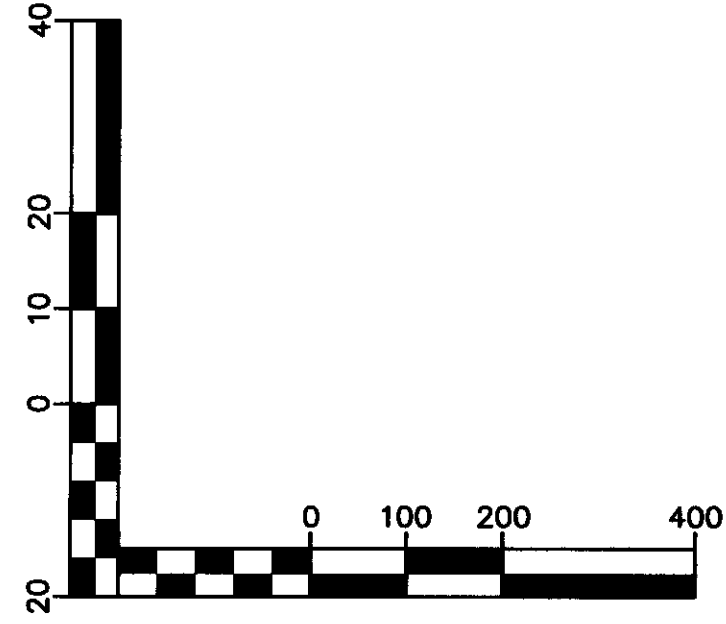

BENNINGTON STATE AIRPORT

**RUNWAY 13
FAR PART 77 PLAN AND PROFILE**

BENNINGTON

VERMONT

Project No.	8180014
Proj. Manager	JW
Proj. Designer	MS
Drawn By	JW
Checked By	JW
Scale	1" = 20'
Approved	DCD
Date	05/00

Rev.	Description	By	Date

