



FLOOR PLAN
SCALE: 1/8" = 1'-0"


DOOR SCHEDULE											
DOOR TYPE	SIZE W x H	TYPE	FIRE RATING	DOOR MATERIAL	FRAME MATERIAL	GLAZING REQUIRE.	BUTTS	KICK PLATE	WEATHER STRIP	CLOSER	REMARKS
①	3'-0" x 7'-0"	I	B	METAL	METAL	20" x 32" WIREGLASS	4-1/2" x 4-1/2" REMOVABLE PINS	3/4" x 10" STAINLESS STEEL	WVYL	SARGENTS 1250 X H.O.	THERMAL BREAK FRAME.
②	3'-0" x 7'-0"	III	B	-	-	NONE	-	-	-	SARGENTS 1250 X H.O.	-

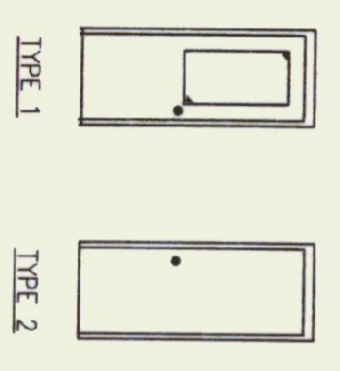


DETAIL DOOR ELEVATIONS
SCALE: 3/4" = 1'-0"

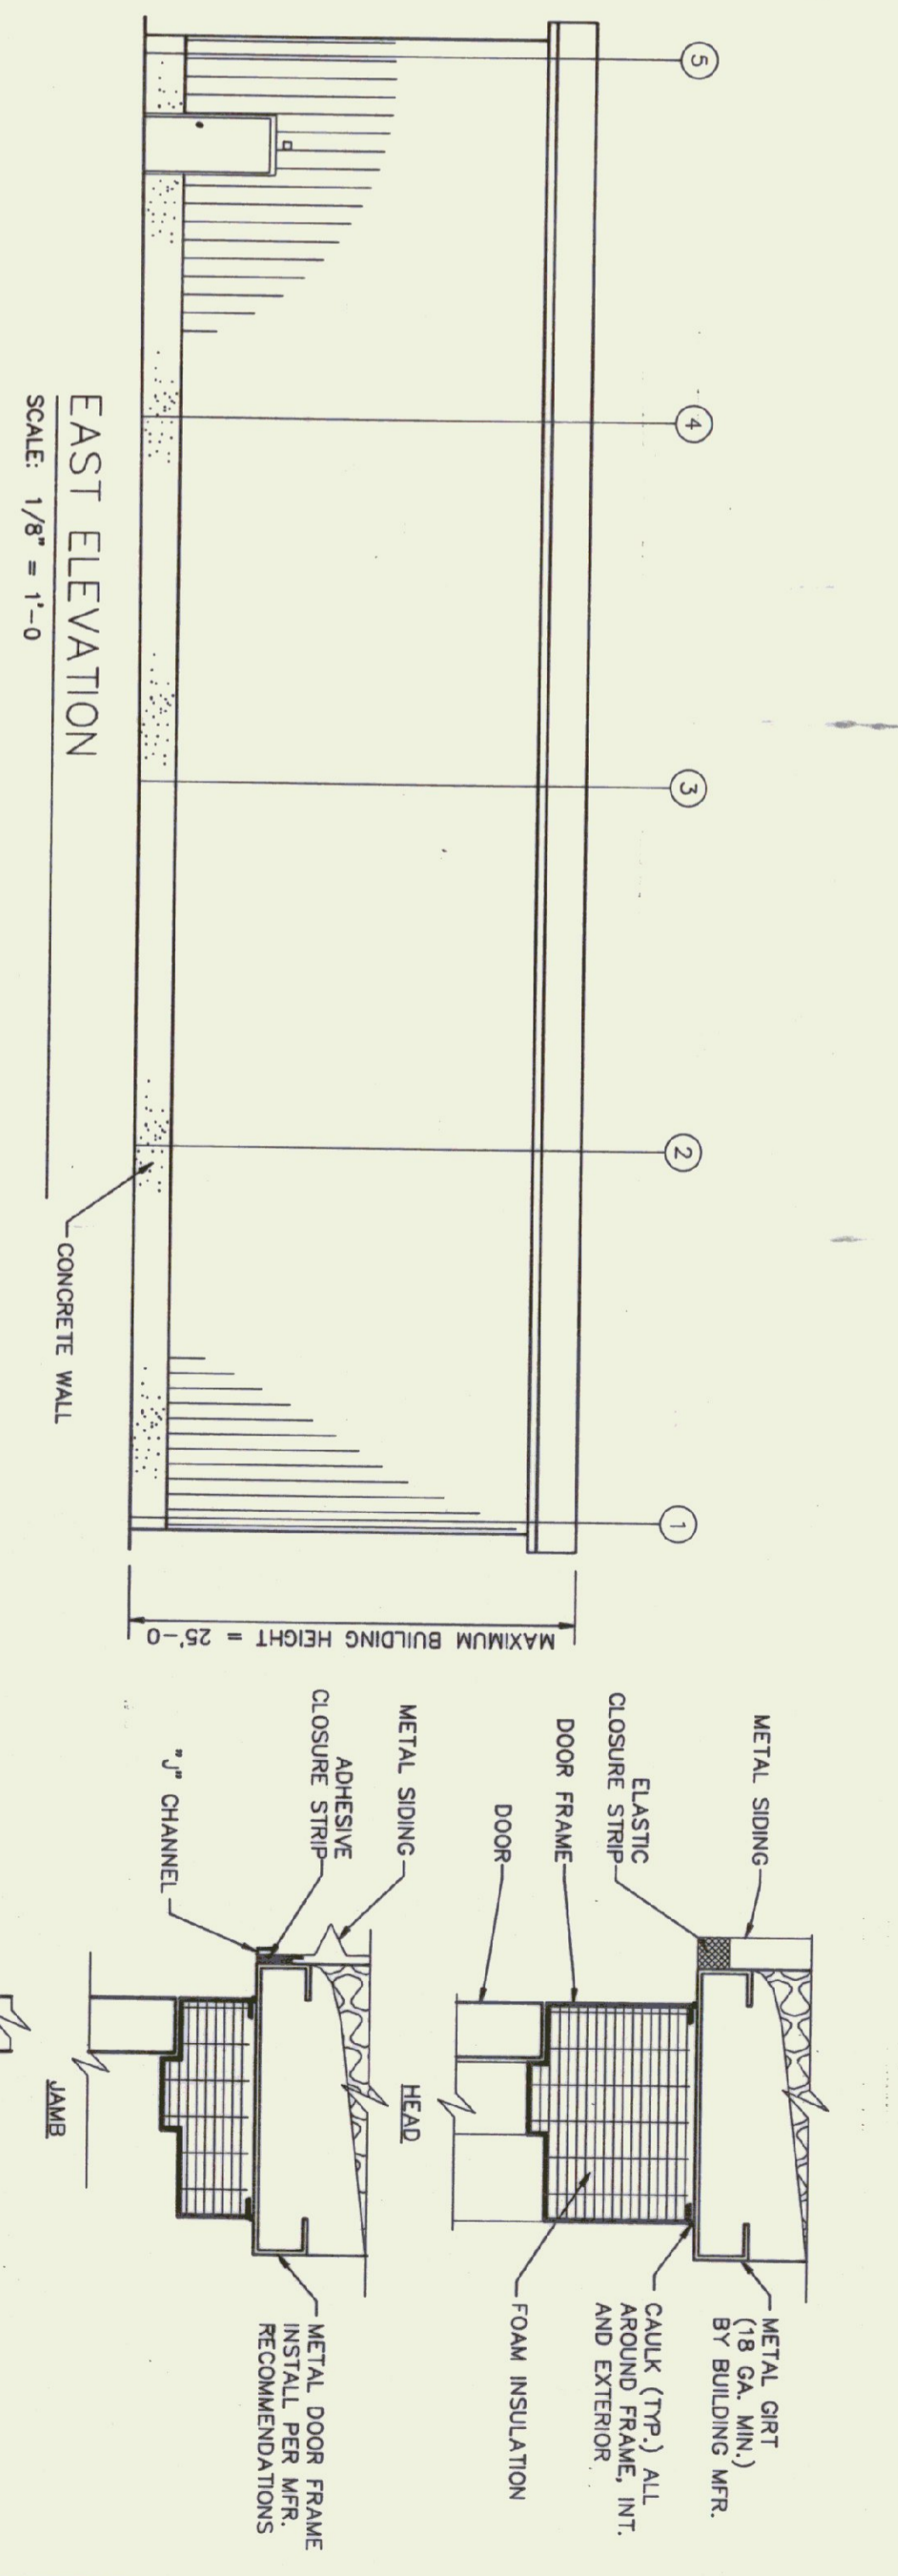

EAST ELEVATION
SCALE: 1/8" = 1'-0"

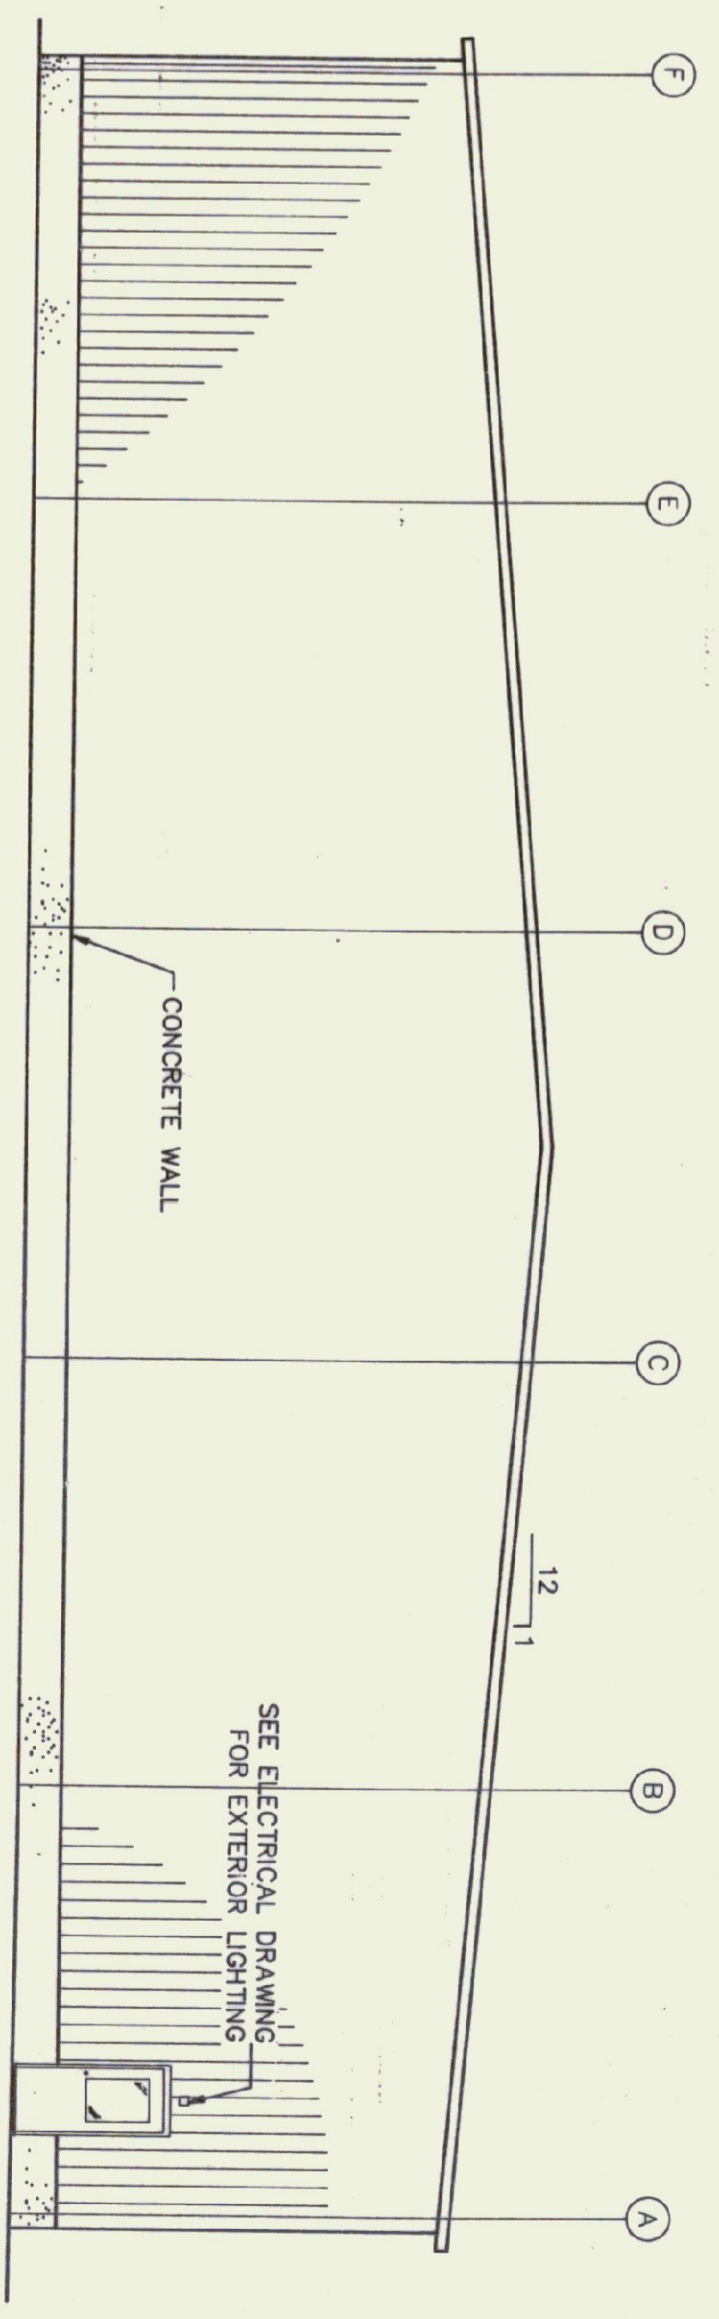

NORTH ELEVATION
SCALE: 1/8" = 1'-0"

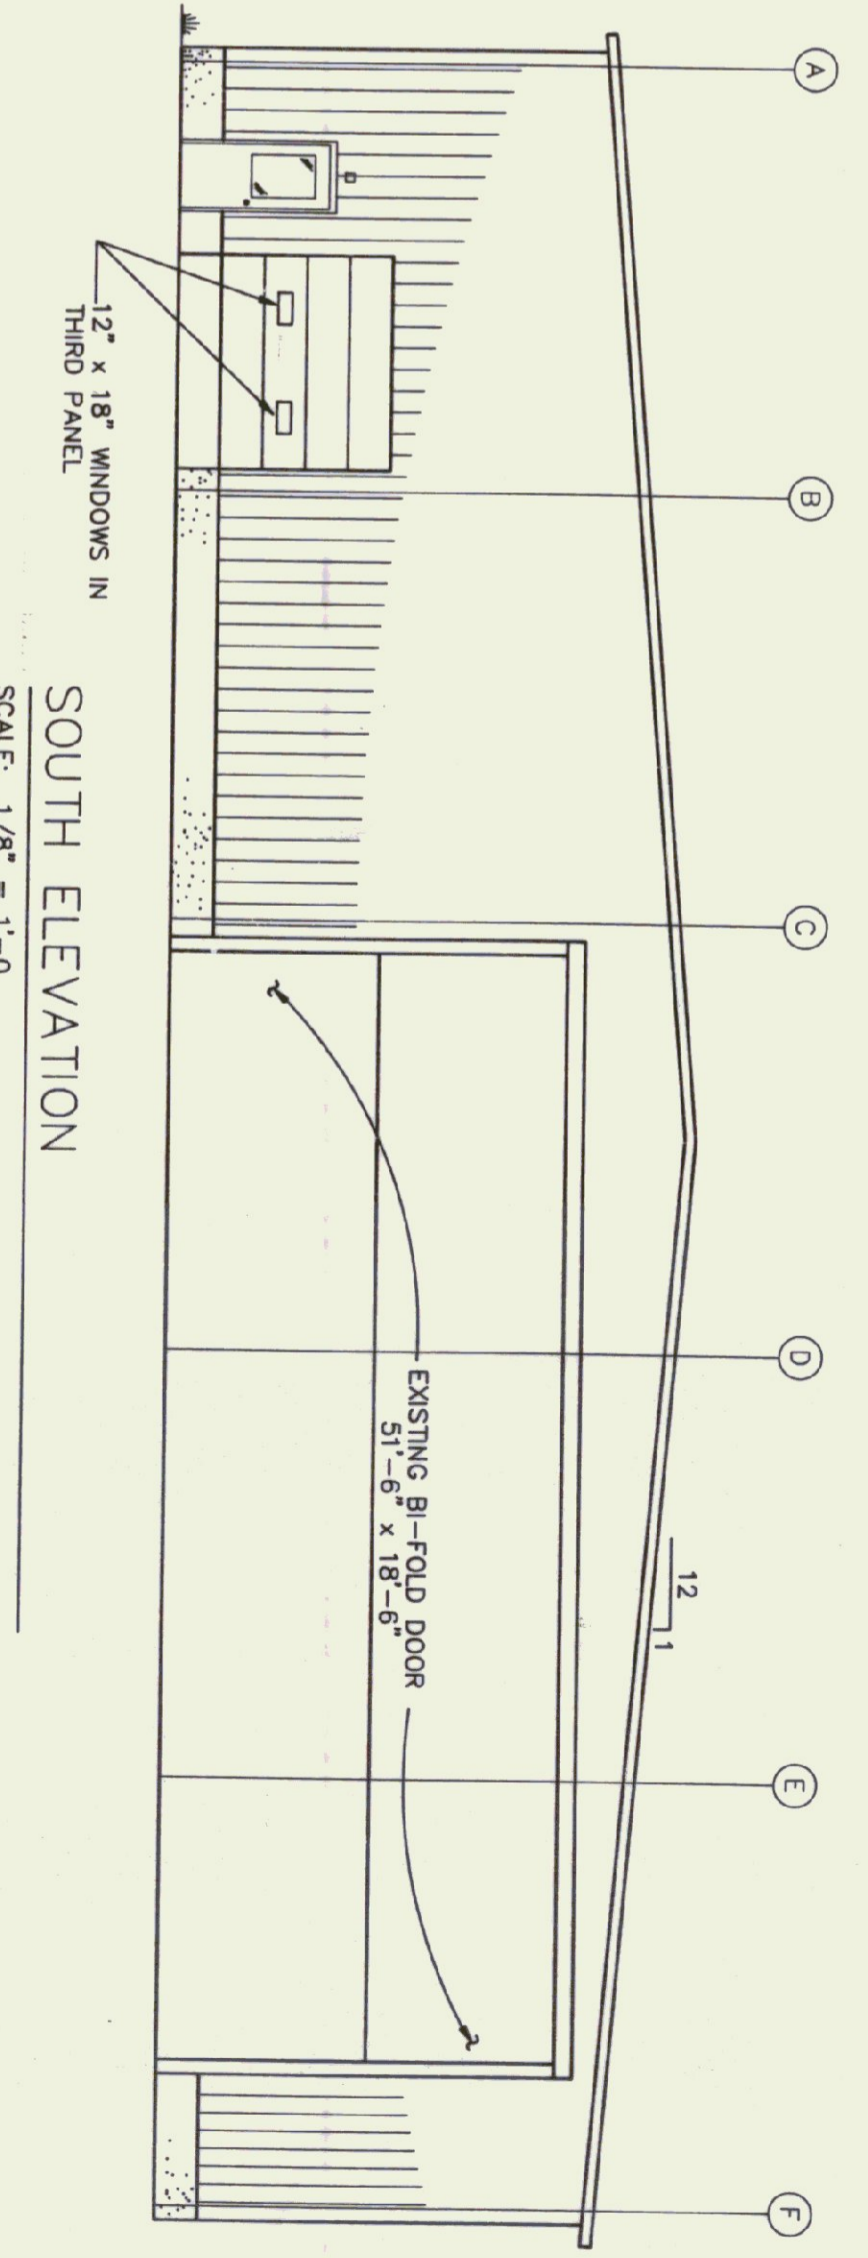

SOUTH ELEVATION
SCALE: 1/8" = 1'-0"

NO.	DATE	REVISION

Provan & Lorber, Inc.
ENGINEERS AND PLANNERS

Home Office: P.O. Box 989, Concord, NH 03303 (603) 746-3220
 Northern NH Office: P.O. Box 187, Littleton, NH 03611 (603) 414-6301
 Vermont Office: 7 Main St., Montpelier, VT 05602 (802) 226-1424

HARTNESS AIRPORT
SPRINGFIELD, VT

VT STATE BUILDINGS DIVISION
NEW AIRPORT HANGAR #2

FLOOR PLAN / ELEVATIONS

DATE	PROJ. NO.
JUNE 1998	587.01
ENG. BY	DRAWN BY
MAC	SAR
CH'D BY	DWG. NO.
MAC	S1

DETAIL
SCALE: 3" = 1'-0"

DETAIL
SCALE: 3" = 1'-0"