


DOOR #	SIZE	TYPE	HWN	FINISH	COMMENTS
1	3'x6'0" x 2'4"	PAVEMENT	1	STAIN	TAYLOR
2	3'x6'0" x 2'4"	PAVEMENT	2	STAIN	TAYLOR
3	3'x6'0" x 1'3/4"	FLUSH	1	STAIN	LITE
4	2'0" x 6'0" x 1'3/4"	FLUSH	4	-	-
5	2'0" x 6'0" x 1'3/4"	FLUSH	4	-	'C' LABEL
6	2'0" x 6'0" x 1'3/4"	FLUSH	3	-	-
7	2'0" x 6'0" x 1'3/4"	FLUSH	3	-	-

DOOR SCHEDULE

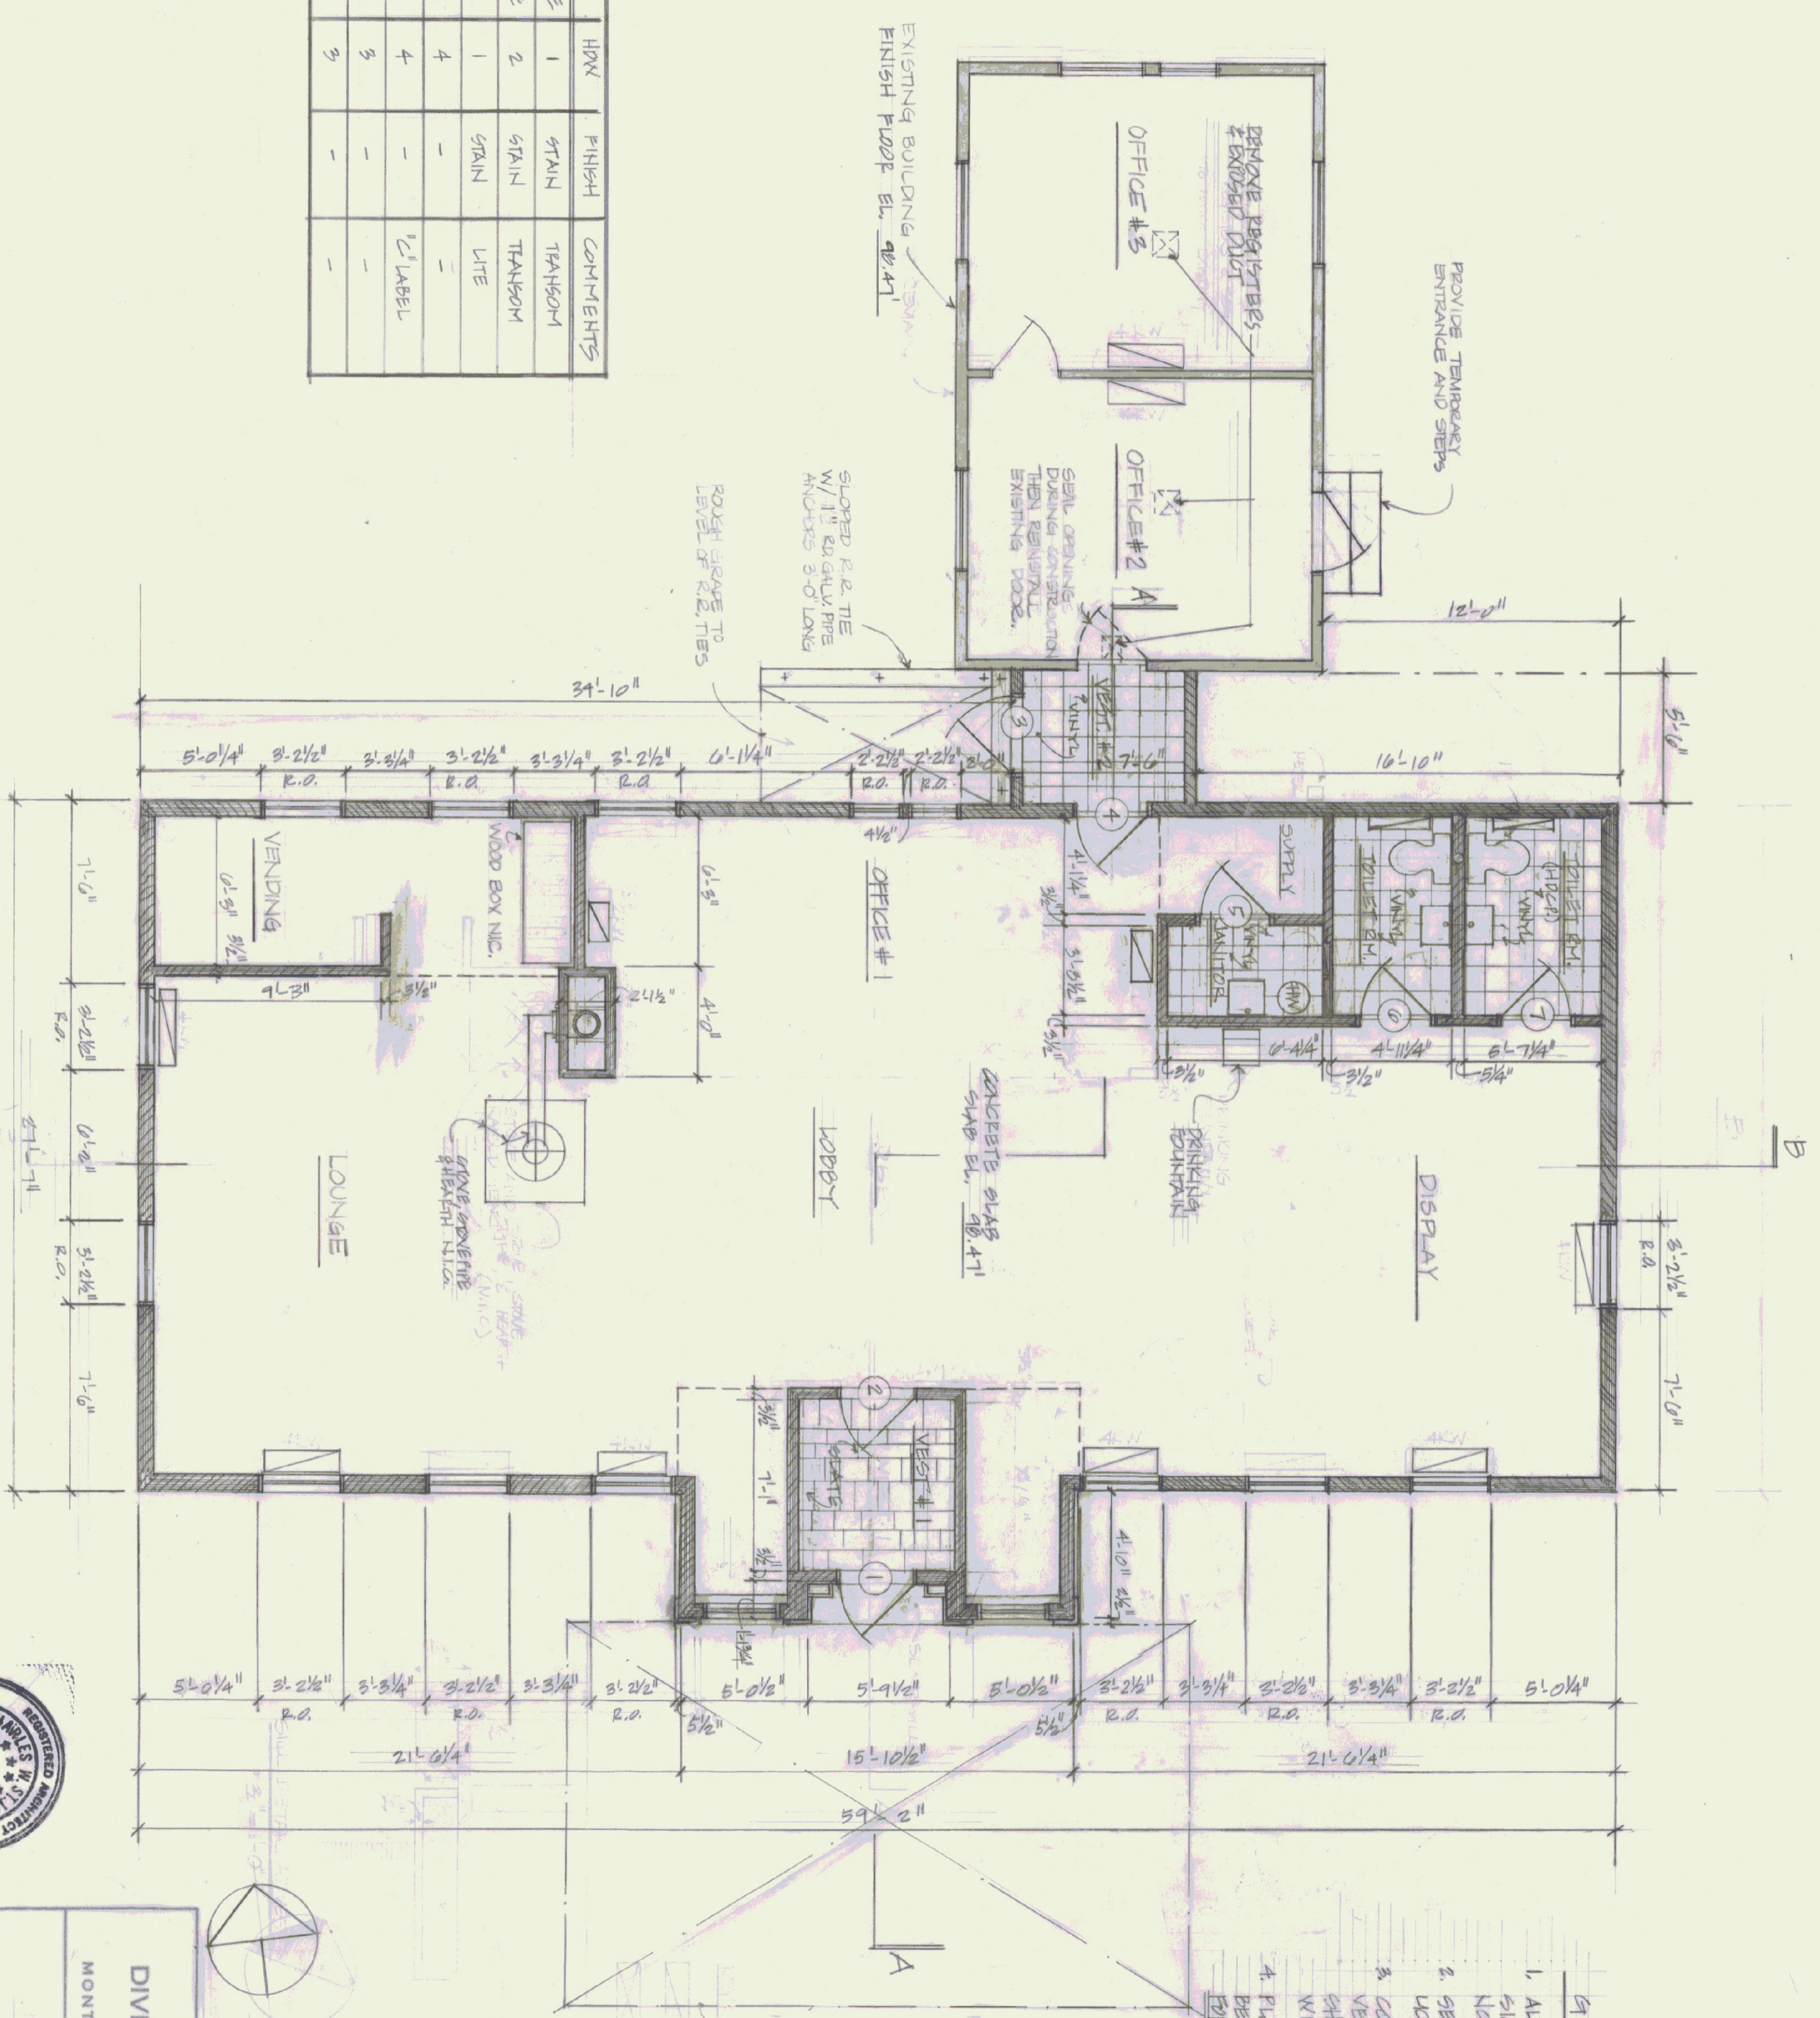

GENERAL NOTES

1. ALL DIMENSIONS ARE BUILT DIMENSIONS (FACE OF STUD, CONC, ETC) UNLESS NOTED OTHERWISE.
2. SEE DEMOLITION PLAN FOR CONSTRUCTION UNITS.
3. CONTRACTOR SHALL FIELD CHECK AND VERIFY EXISTING CONDITIONS AND SHALL BE RESPONSIBLE FOR CORRECTION WITH NEW CONSTRUCTION.
4. PLANS OF THE EXISTING BUILDINGS WILL BE MADE AVAILABLE TO THE CONTRACTOR FOR REFERENCE ONLY, AT HIS RISK.



STATE OF VERMONT
 DIVISION OF STATE BUILDINGS
 AGENCY OF ADMINISTRATION
 MONTPELIER, VERMONT

FLOOR PLAN

SPRINGFIELD STATE AIRPORT TERMINAL
 SPRINGFIELD, VERMONT

DATE	SCALE	REVISIONS	DWG. NO.
APR 22, 1981	1/8" = 1'-0"		A.1
DRAWN BY: CWS	APPROVED BY: CWS		2 OF 9