


ROOF FRAMING



FOUNDATION PLAN

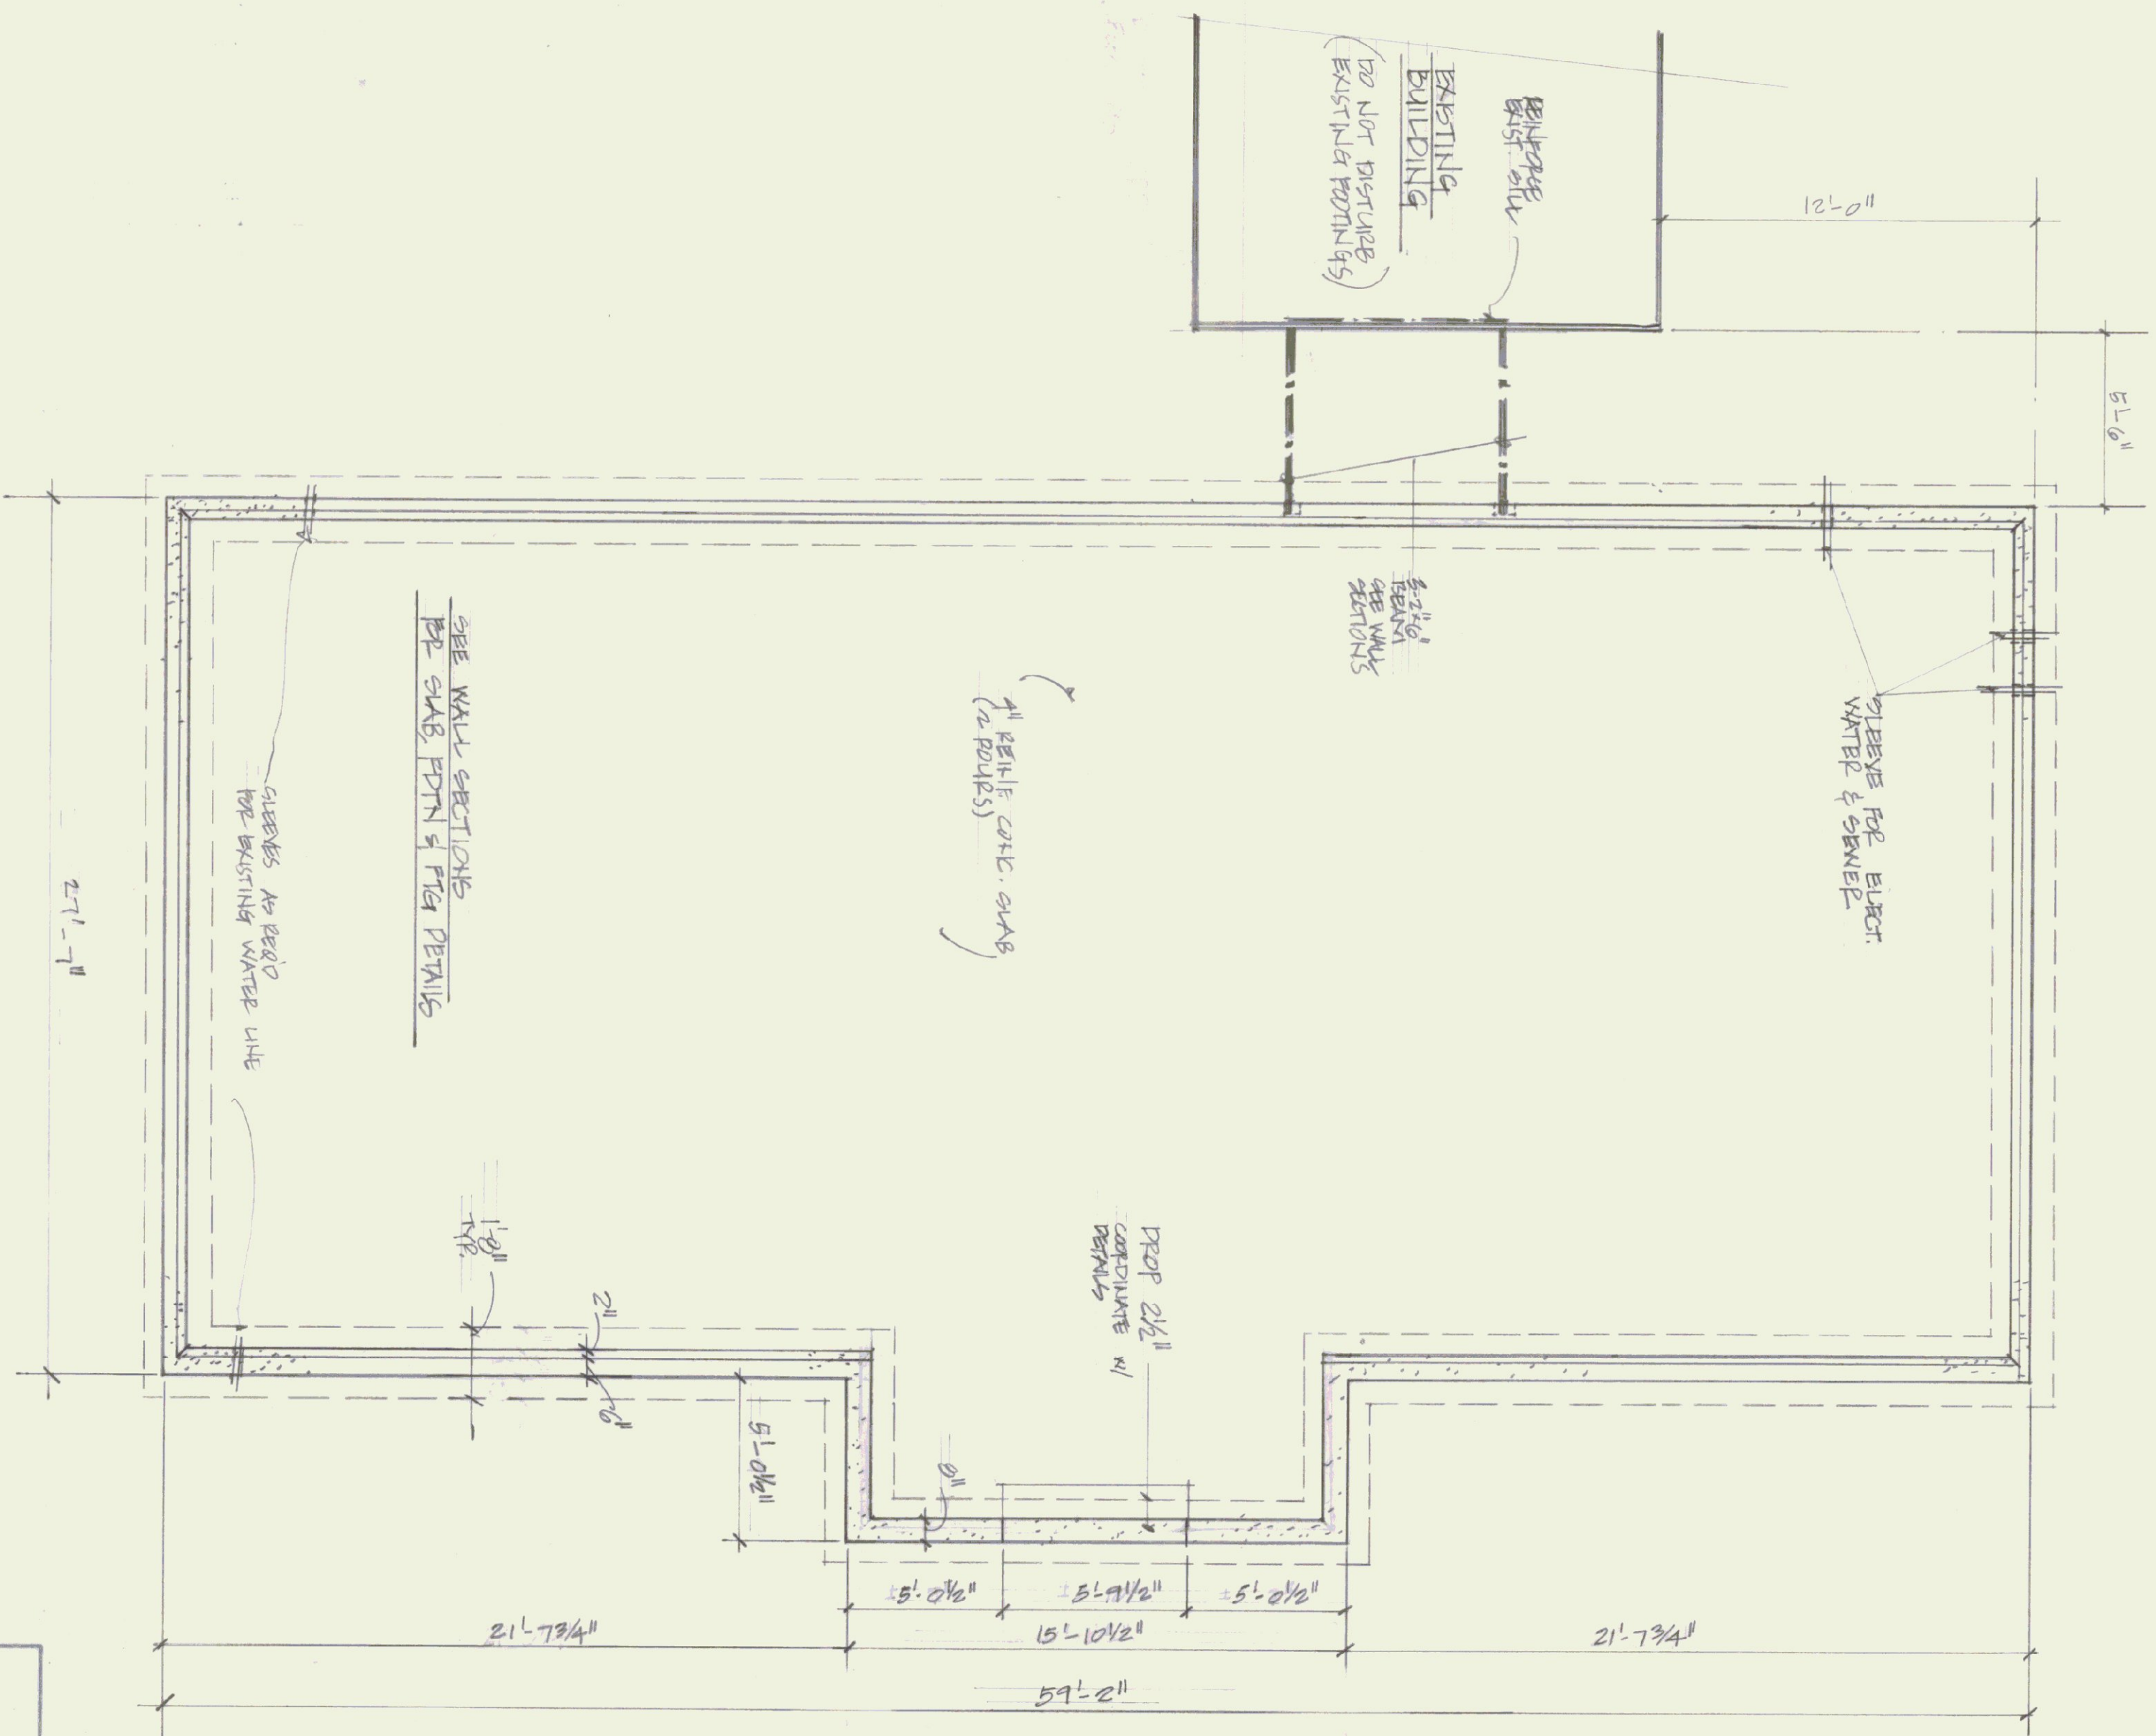

STATE OF VERMONT			
DIVISION OF STATE BUILDINGS			
AGENCY OF ADMINISTRATION			
MONTPELIER, VERMONT			
ROOF FRAMING PLAN: FOUNDATION PLAN			
SPRINGFIELD STATE AIRPORT TERMINAL			
SPRINGFIELD VERMONT			
DATE: AUG 28, 1961	SCALE: 1/4" = 1'-0"	REVISIONS:	DWG. NO. A-10
DRAWN BY: C.W.S.	APPROVED BY: C.W.S.		1 OF 9