


LEGEND

- EXISTING BUILDINGS
- TOWN LINE
- PROPERTY LINE
- EXISTING TREES
- EXISTING TELEPHONE POLE
- EXISTING TELEPHONE POLE TO BE REMOVED
- NEW TELEPHONE POLE
- NEW LIGHT FIXTURES
- EXISTING OVERHEAD ELBOW, LINE TO BE OVERHEAD
- NEW OVERHEAD TELEPHONE LINE
- NEW OVERHEAD POWER LINE
- NEW UNDERGROUND TEL. LINE
- NEW UNDERGROUND BURET SERVICE
- EXISTING CONTOUR
- PITING AROUND 4" DIAMETER (BY OTHERS)
- EXISTING WATER LINE
- PITING 3/4" WATER LINE


NOTES:

1. SITE INFORMATION TAKEN FROM DRAWINGS # 8854, PREPARED BY CAPRESE & HENLEY ENGINEERS DATED DECEMBER 1980, AND FROM INFORMATION SUPPLIED BY THE STATE OF VERMONT DIVISION OF STATE BUILDINGS, MARCH, 1984.

- ⊕ SOIL BORING (8' DEPTH) (FINE SAND)
- △ PRECANTION TEST HOLE (36" DEPTH) (1-3 MIN/INCH)
- ⊠ PRECANTION TEST HOLE (36" DEPTH) (2 MIN/INCH)

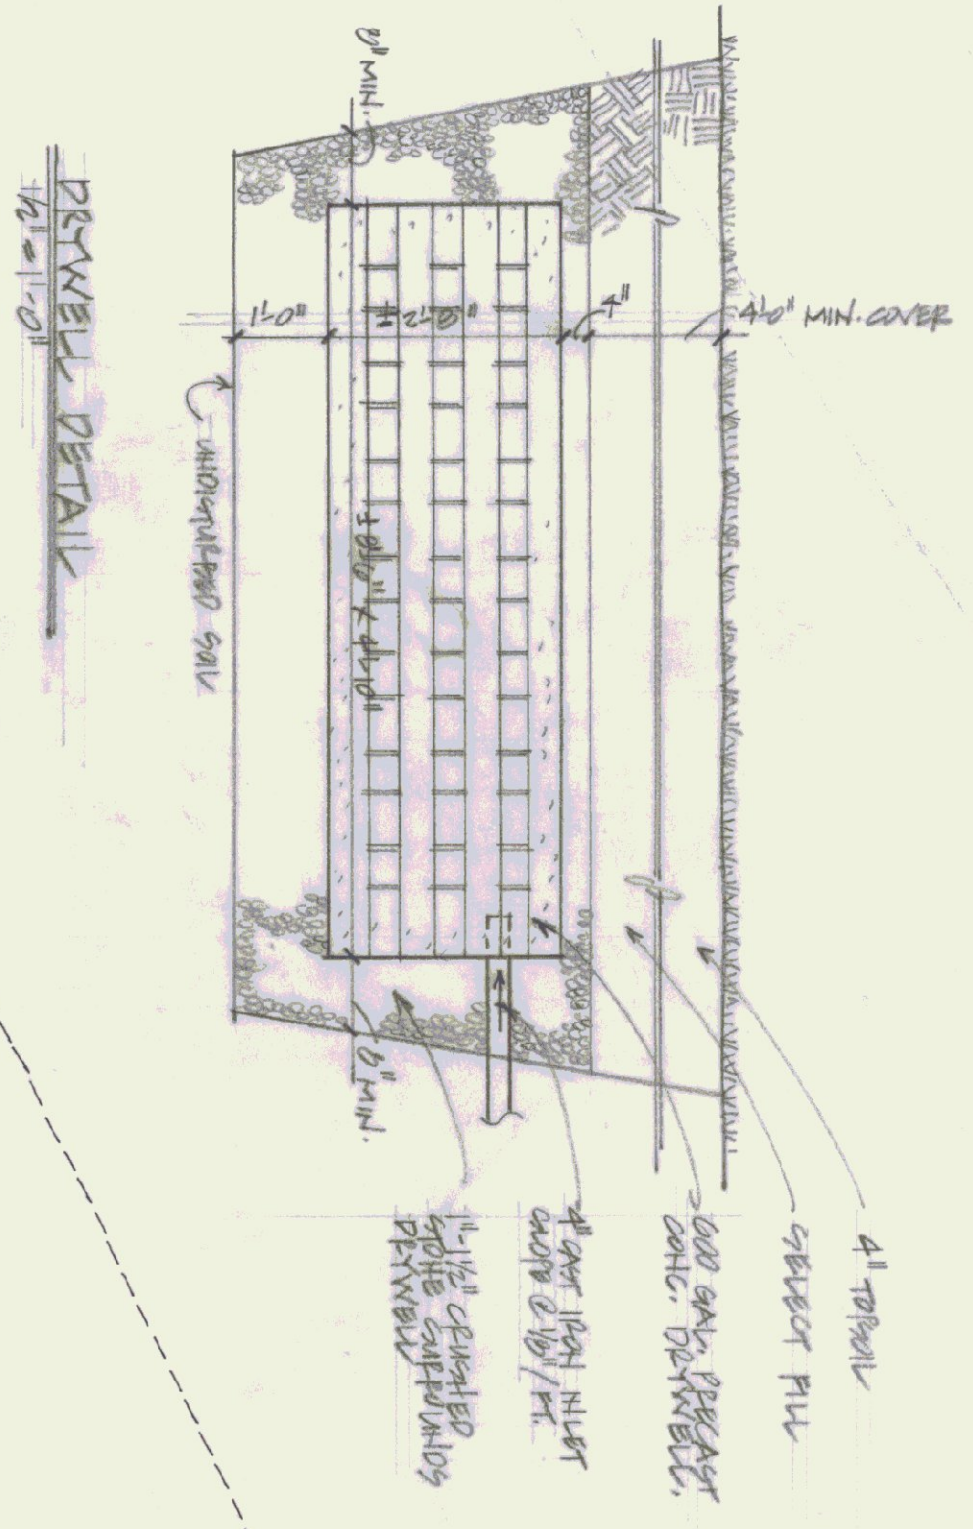

SCHEMATIC SITE PLAN

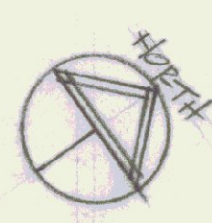

<p>SP 1 OF 4 9. APR. 84</p>	<p>SCALE AS SHOWN</p>	<p>SITES PLAN & DETAILS</p>		<p>NEW HANGAR BUILDING SPRINGFIELD STATE AIRPORT NORTH SPRINGFIELD, VERMONT</p>	<p>CHARLES ST. JOHN, ARCHITECT POST OFFICE BOX 909 WAITSFIELD, VERMONT 05073 (802) 490-5033</p>
--	-----------------------	--	--	--	--