



EXISTING ROOF FRAMING PLAN
 SCALE: 1/8"=1'-0"
 EXISTING ROOF DECK IS A CORRUGATED METAL DECK AND NEEDS TO BE REPLACED.
 # INDICATES THE SAFE ALLOWABLE LOAD IN POUNDS PER SQUARE FOOT THAT CAN BE SUPERIMPOSED UPON THE STRUCTURAL COMPONENT AT THIS TIME.

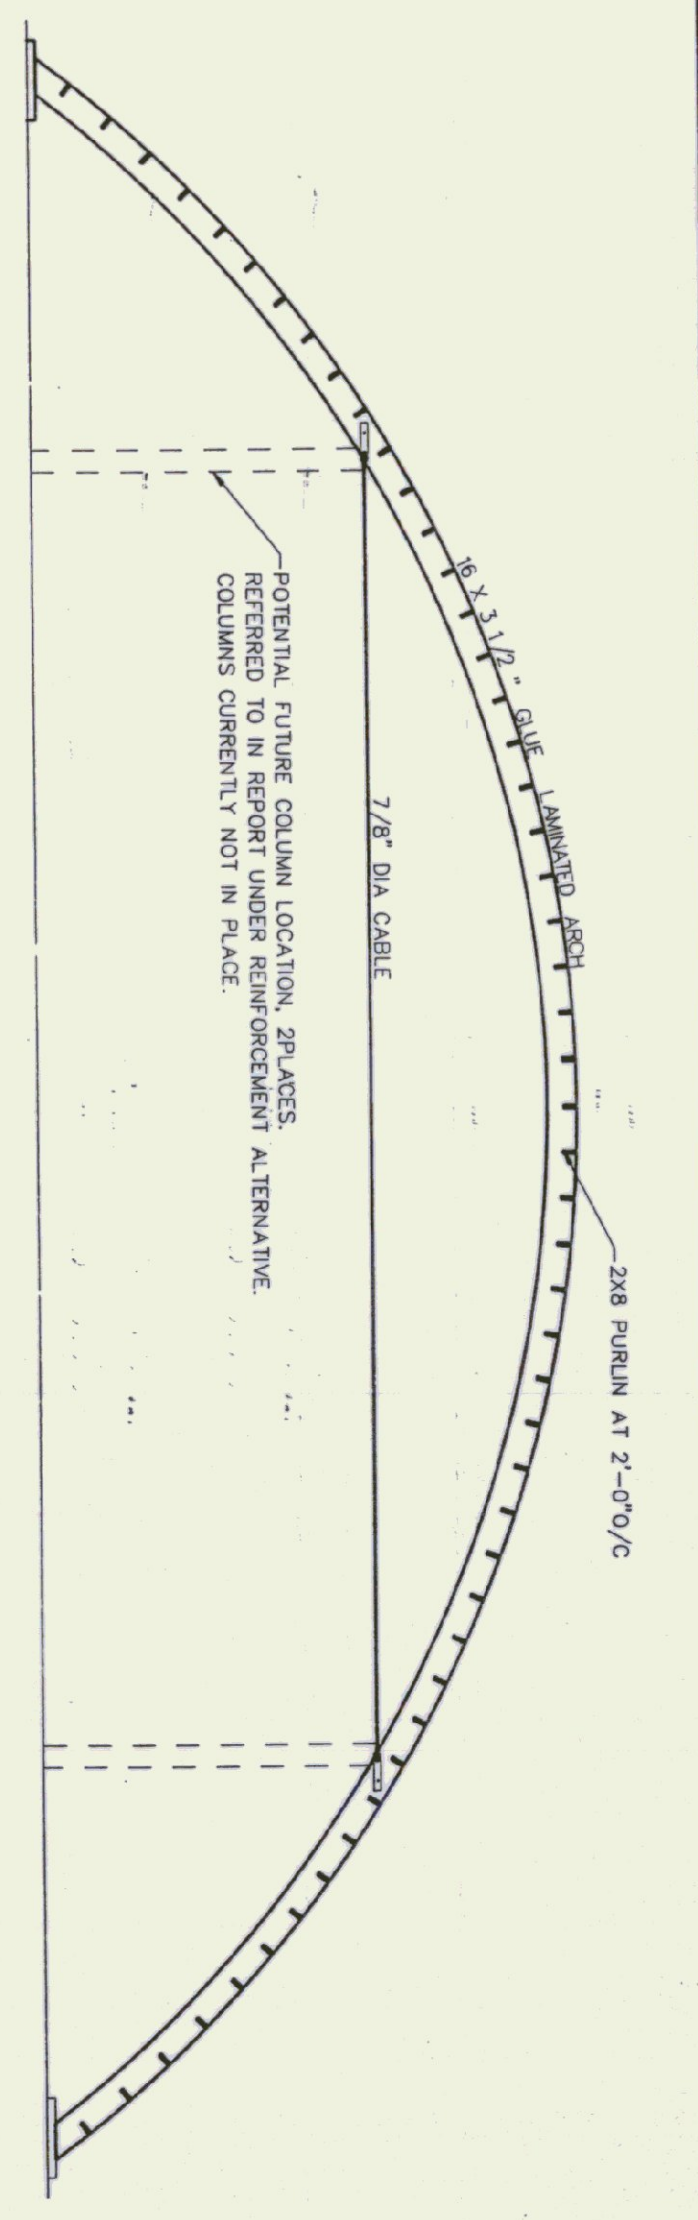

SECTION
 THROUGH NORTH AREA
 SCALE: 1/8"=1'-0"
 1

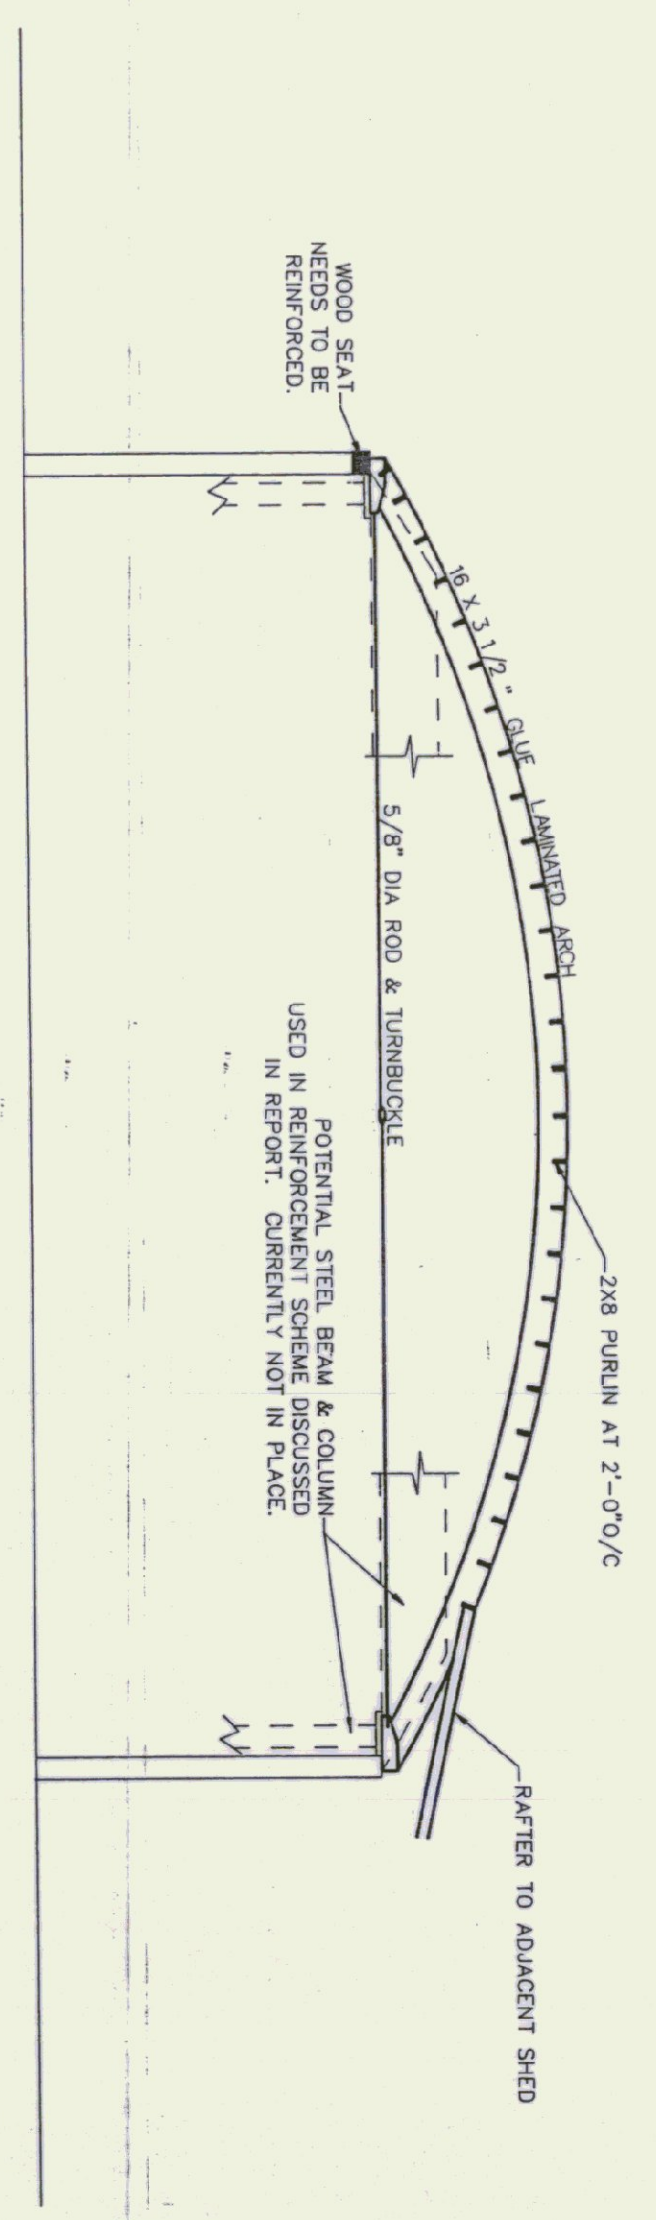

SECTION
 THROUGH SOUTH AREA
 SCALE: 1/8"=1'-0"
 2

DEMO PLAN
 HANGAR NO. THREE
 NORTH SECTION

Rev No	Date	Description	Made By	Checked By	App'd
	FEBRUARY 1994	(REV SEPT 1993)			
HARTNESS STATE AIRPORT HANGAR NUMBER THREE ROOF FRAMING PLAN					
ES1					
Scale AS NOTED					
Des. By RIG					
Dwn. By RIG					
Chk. By MAC					
Date OCT 93					
Dwg 22-002-9					

CHENETTE ENGINEERING, INC.
 50 STATE STREET
 MONTPELIER, VERMONT 05602