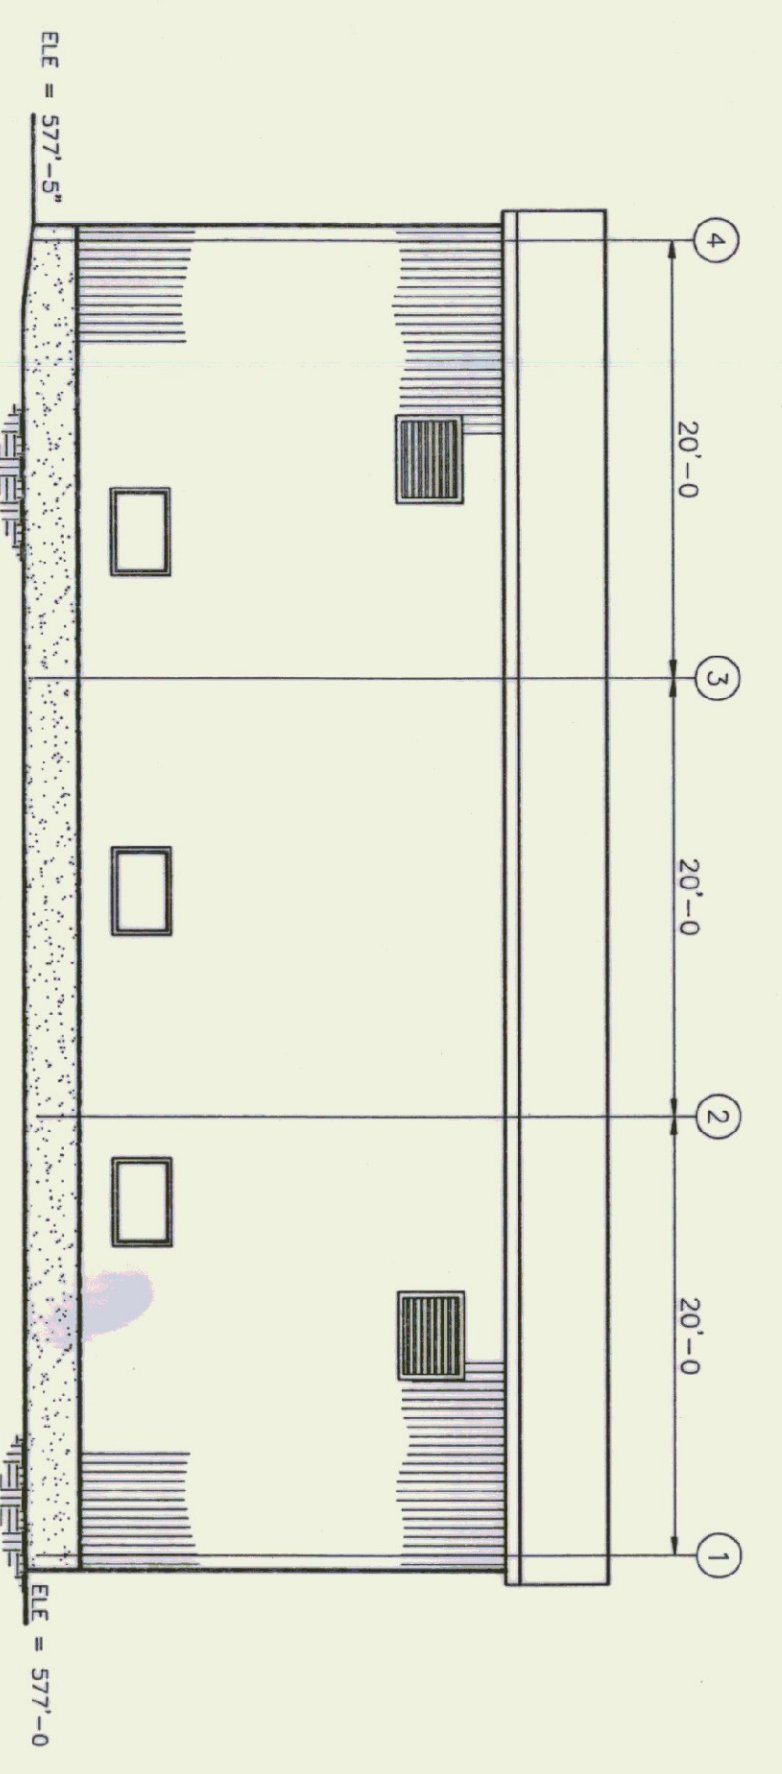
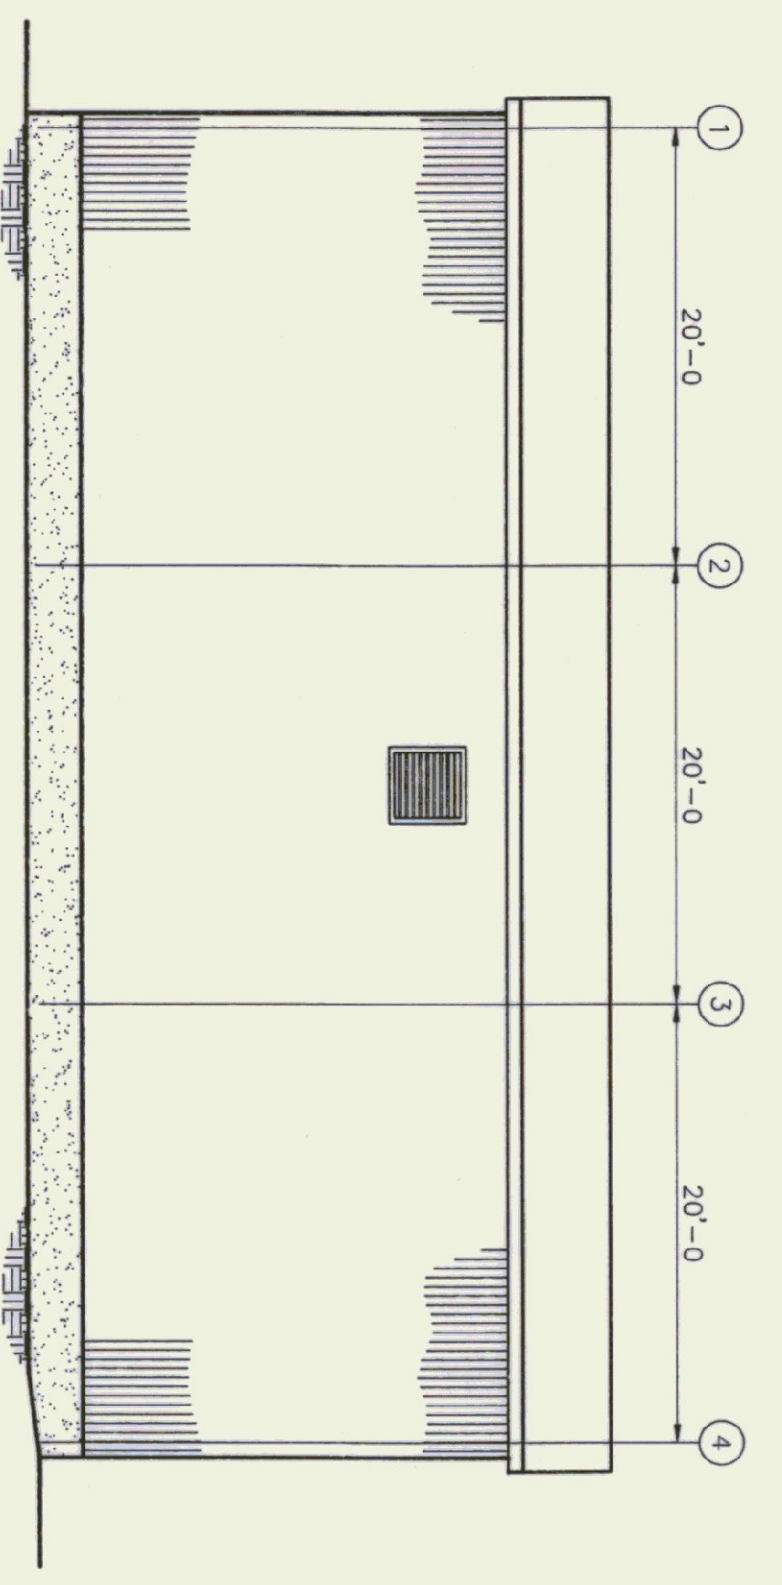



FLOOR PLAN  
SCALE: 1/8"=1'-0"




EAST ELEVATION  
SCALE: 1/8"=1'-0"



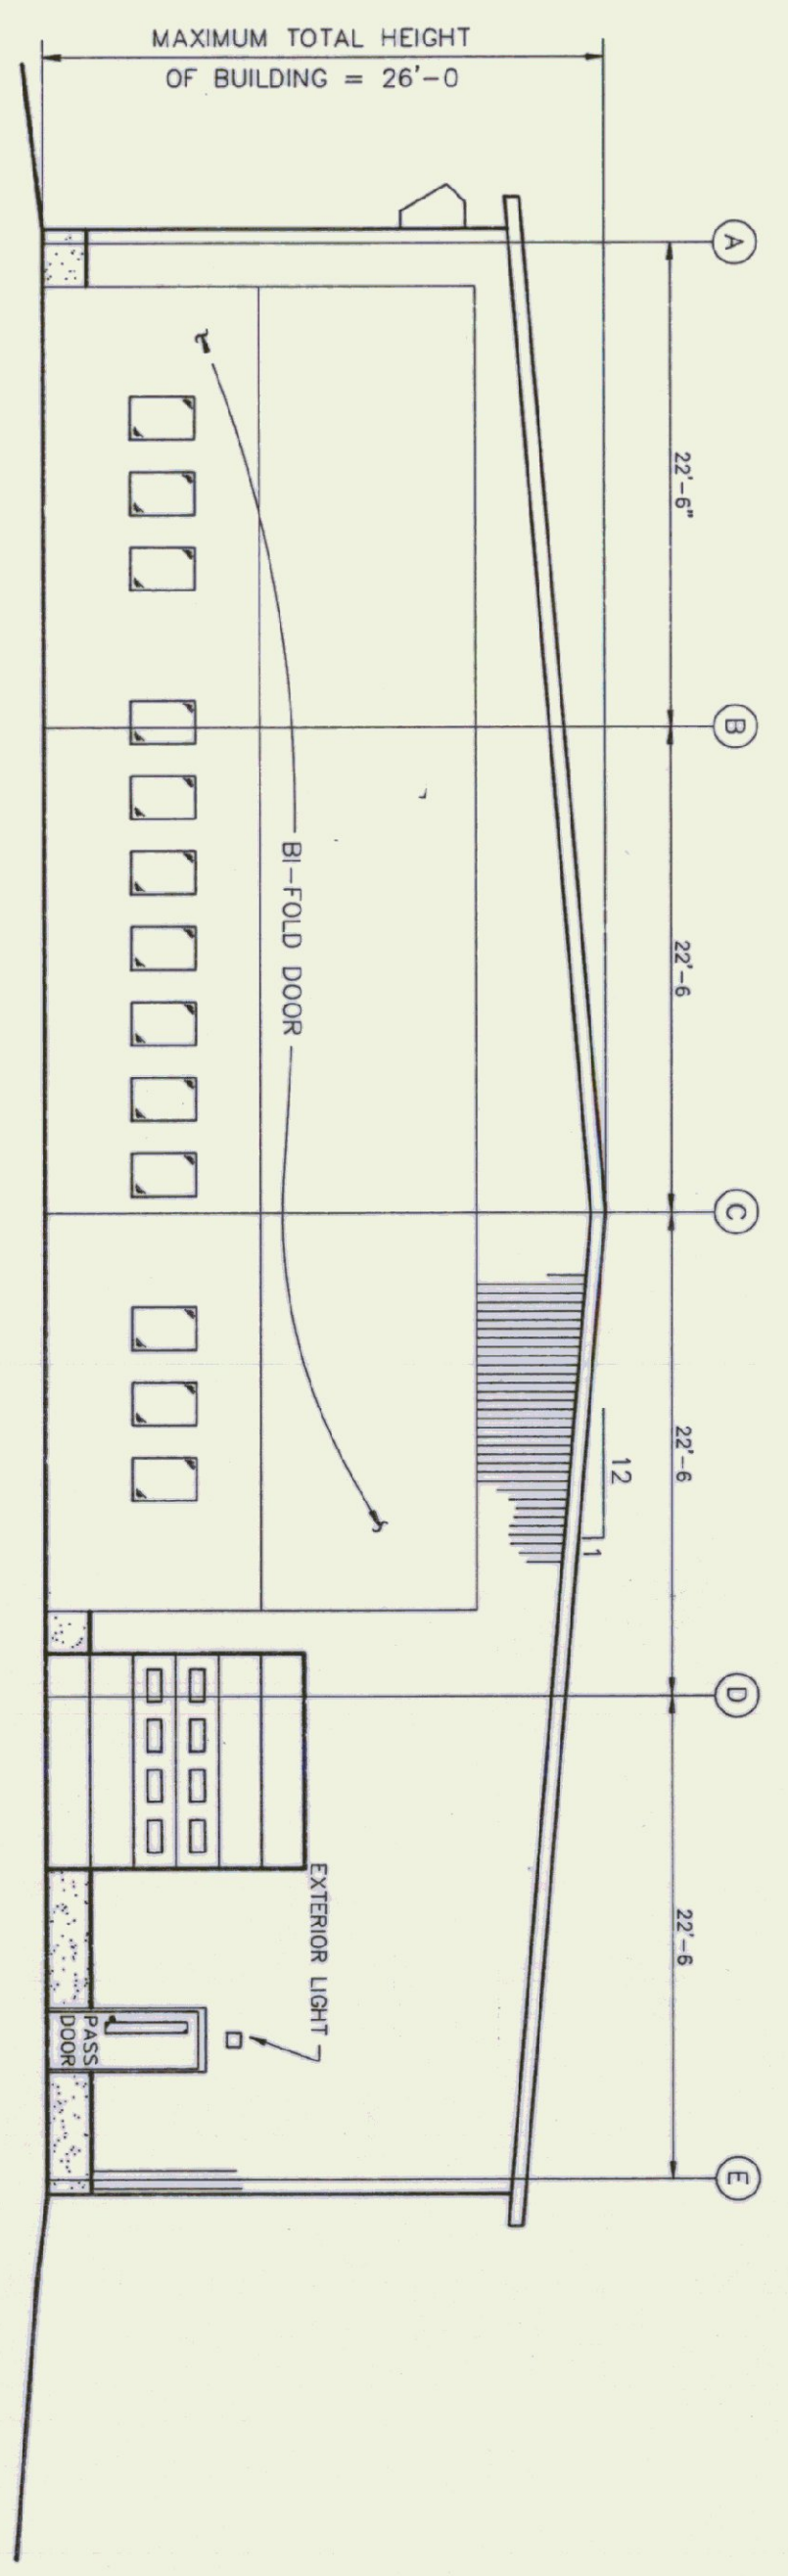WEST ELEVATION  
SCALE: 1/8"=1'-0"



SOUTH ELEVATION  
SCALE: 1/8"=1'-0"

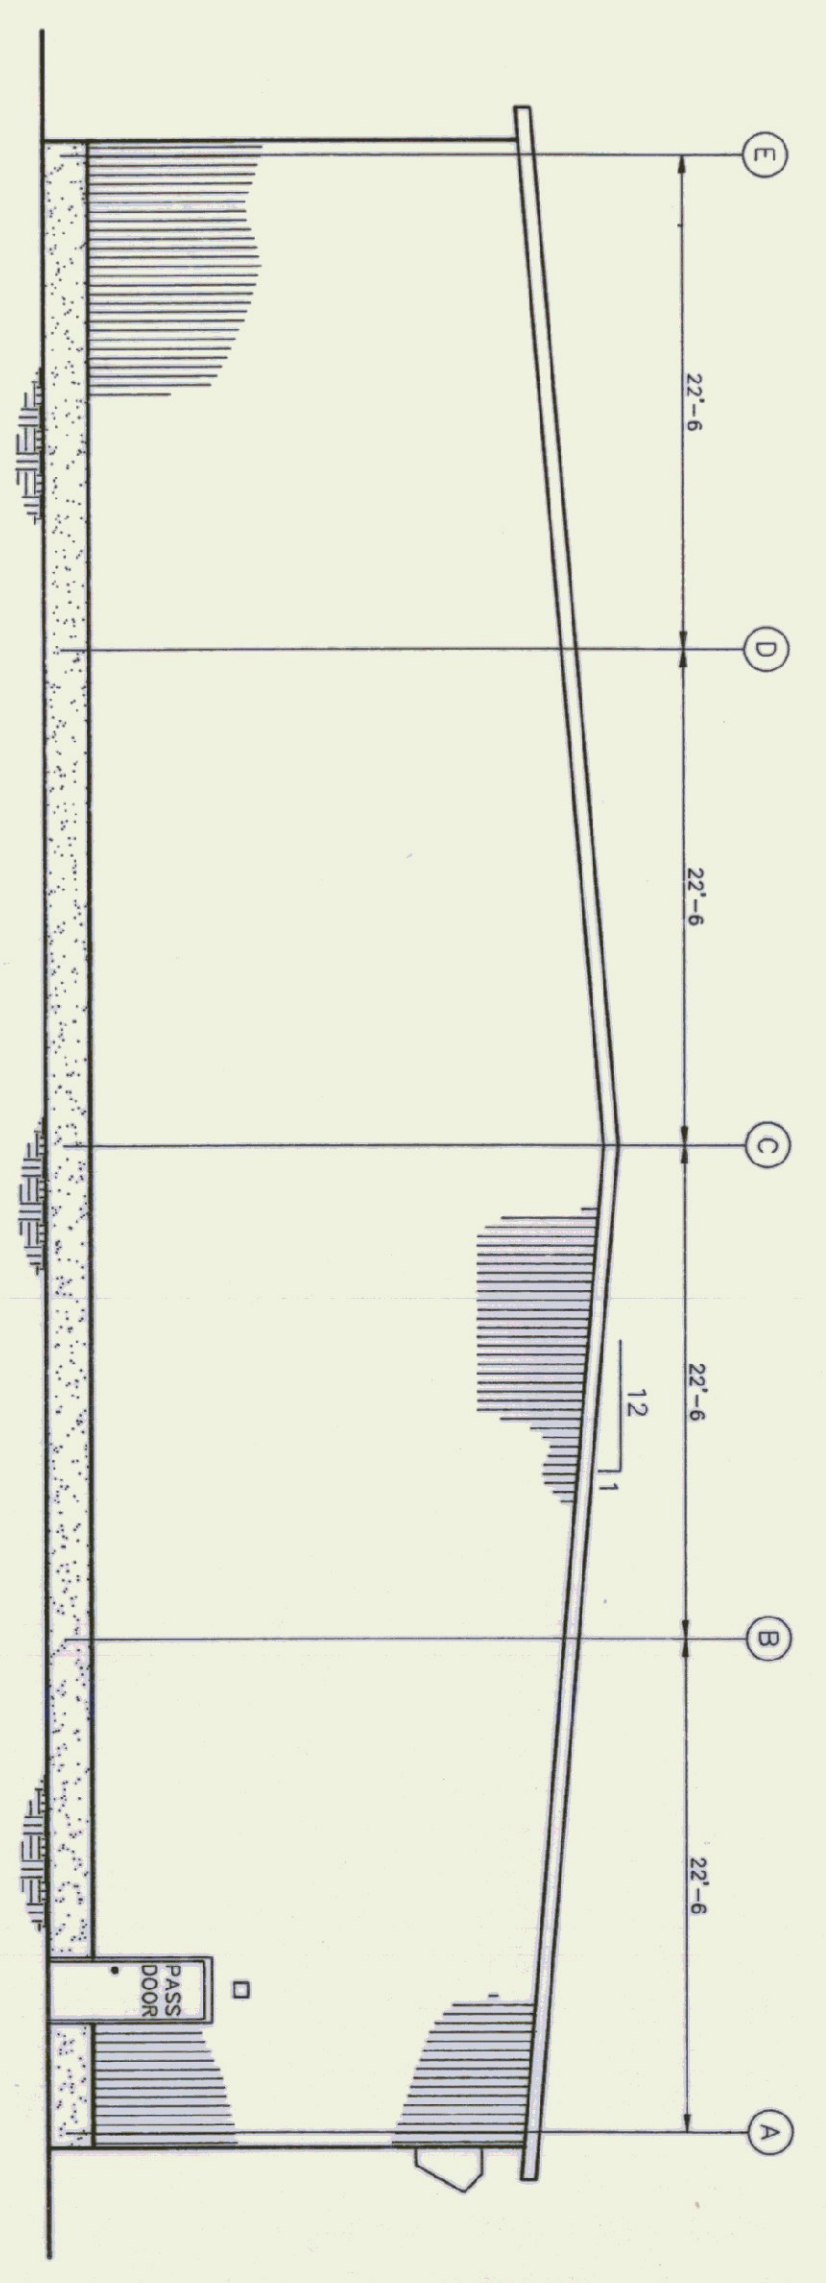



NORTH ELEVATION  
SCALE: 1/8"=1'-0"

Rev No	Date	Description	Made by	Checked by	App'd by

<b>NEW AIRPORT HANGAR #3</b> <b>HARTNESS STATE AIRPORT</b> <b>SPRINGFIELD, VERMONT</b> <b>FLOOR PLANS &amp; ELEVATIONS</b>		<b>A1</b>
Scale AS NOTED Des. By MJC Dwn. By JJS Chk. By MJC Date SEPT. 1994 Dwg 22-002-12		

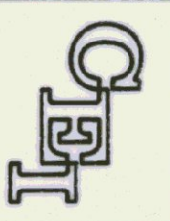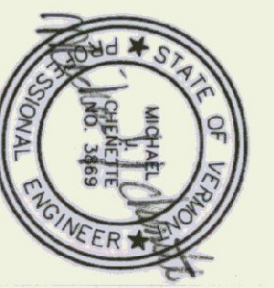 CHENETTE ENGINEERING, INC. 50 STATE STREET MONTPELIER, VERMONT 05602	
--	---