


ROOF FRAMING PLAN


SCALE: 1/8"=1'-0"

1. ROOF DECK TO BE GALVANIZED TYPE 'B' ROOF DECK AS MANUFACTURED BY UNITED STEEL DECK, INC.
2. ROOFING TO HAVE 4" OF ISOCYANURATE INSULATION AND SINGLE PLY MEMBRANE MECHANICALLY ADHERED (SEE SPECS).

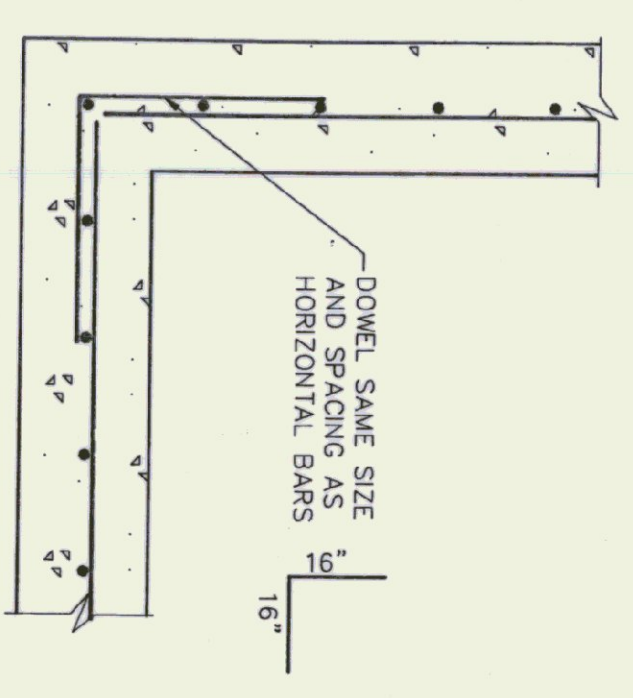


DETAIL

SCALE: NONE

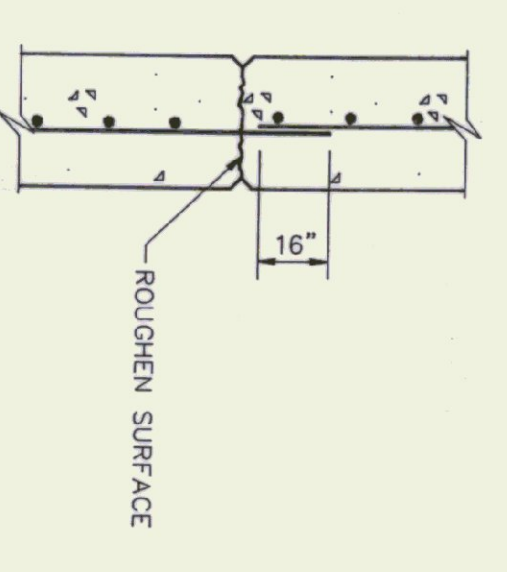


DETAIL

SCALE: NONE

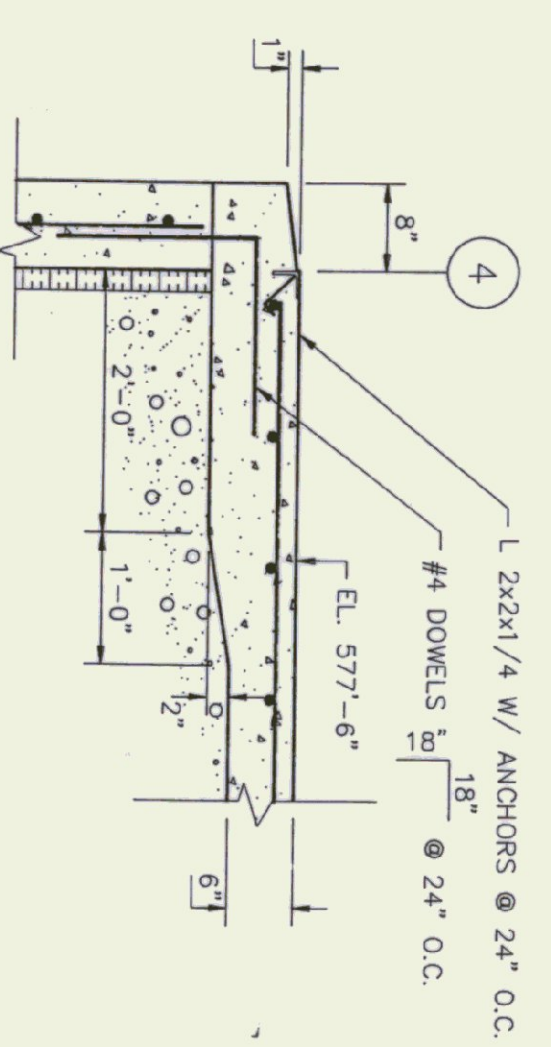

SECTION

SCALE: 3/4" = 1'-0"

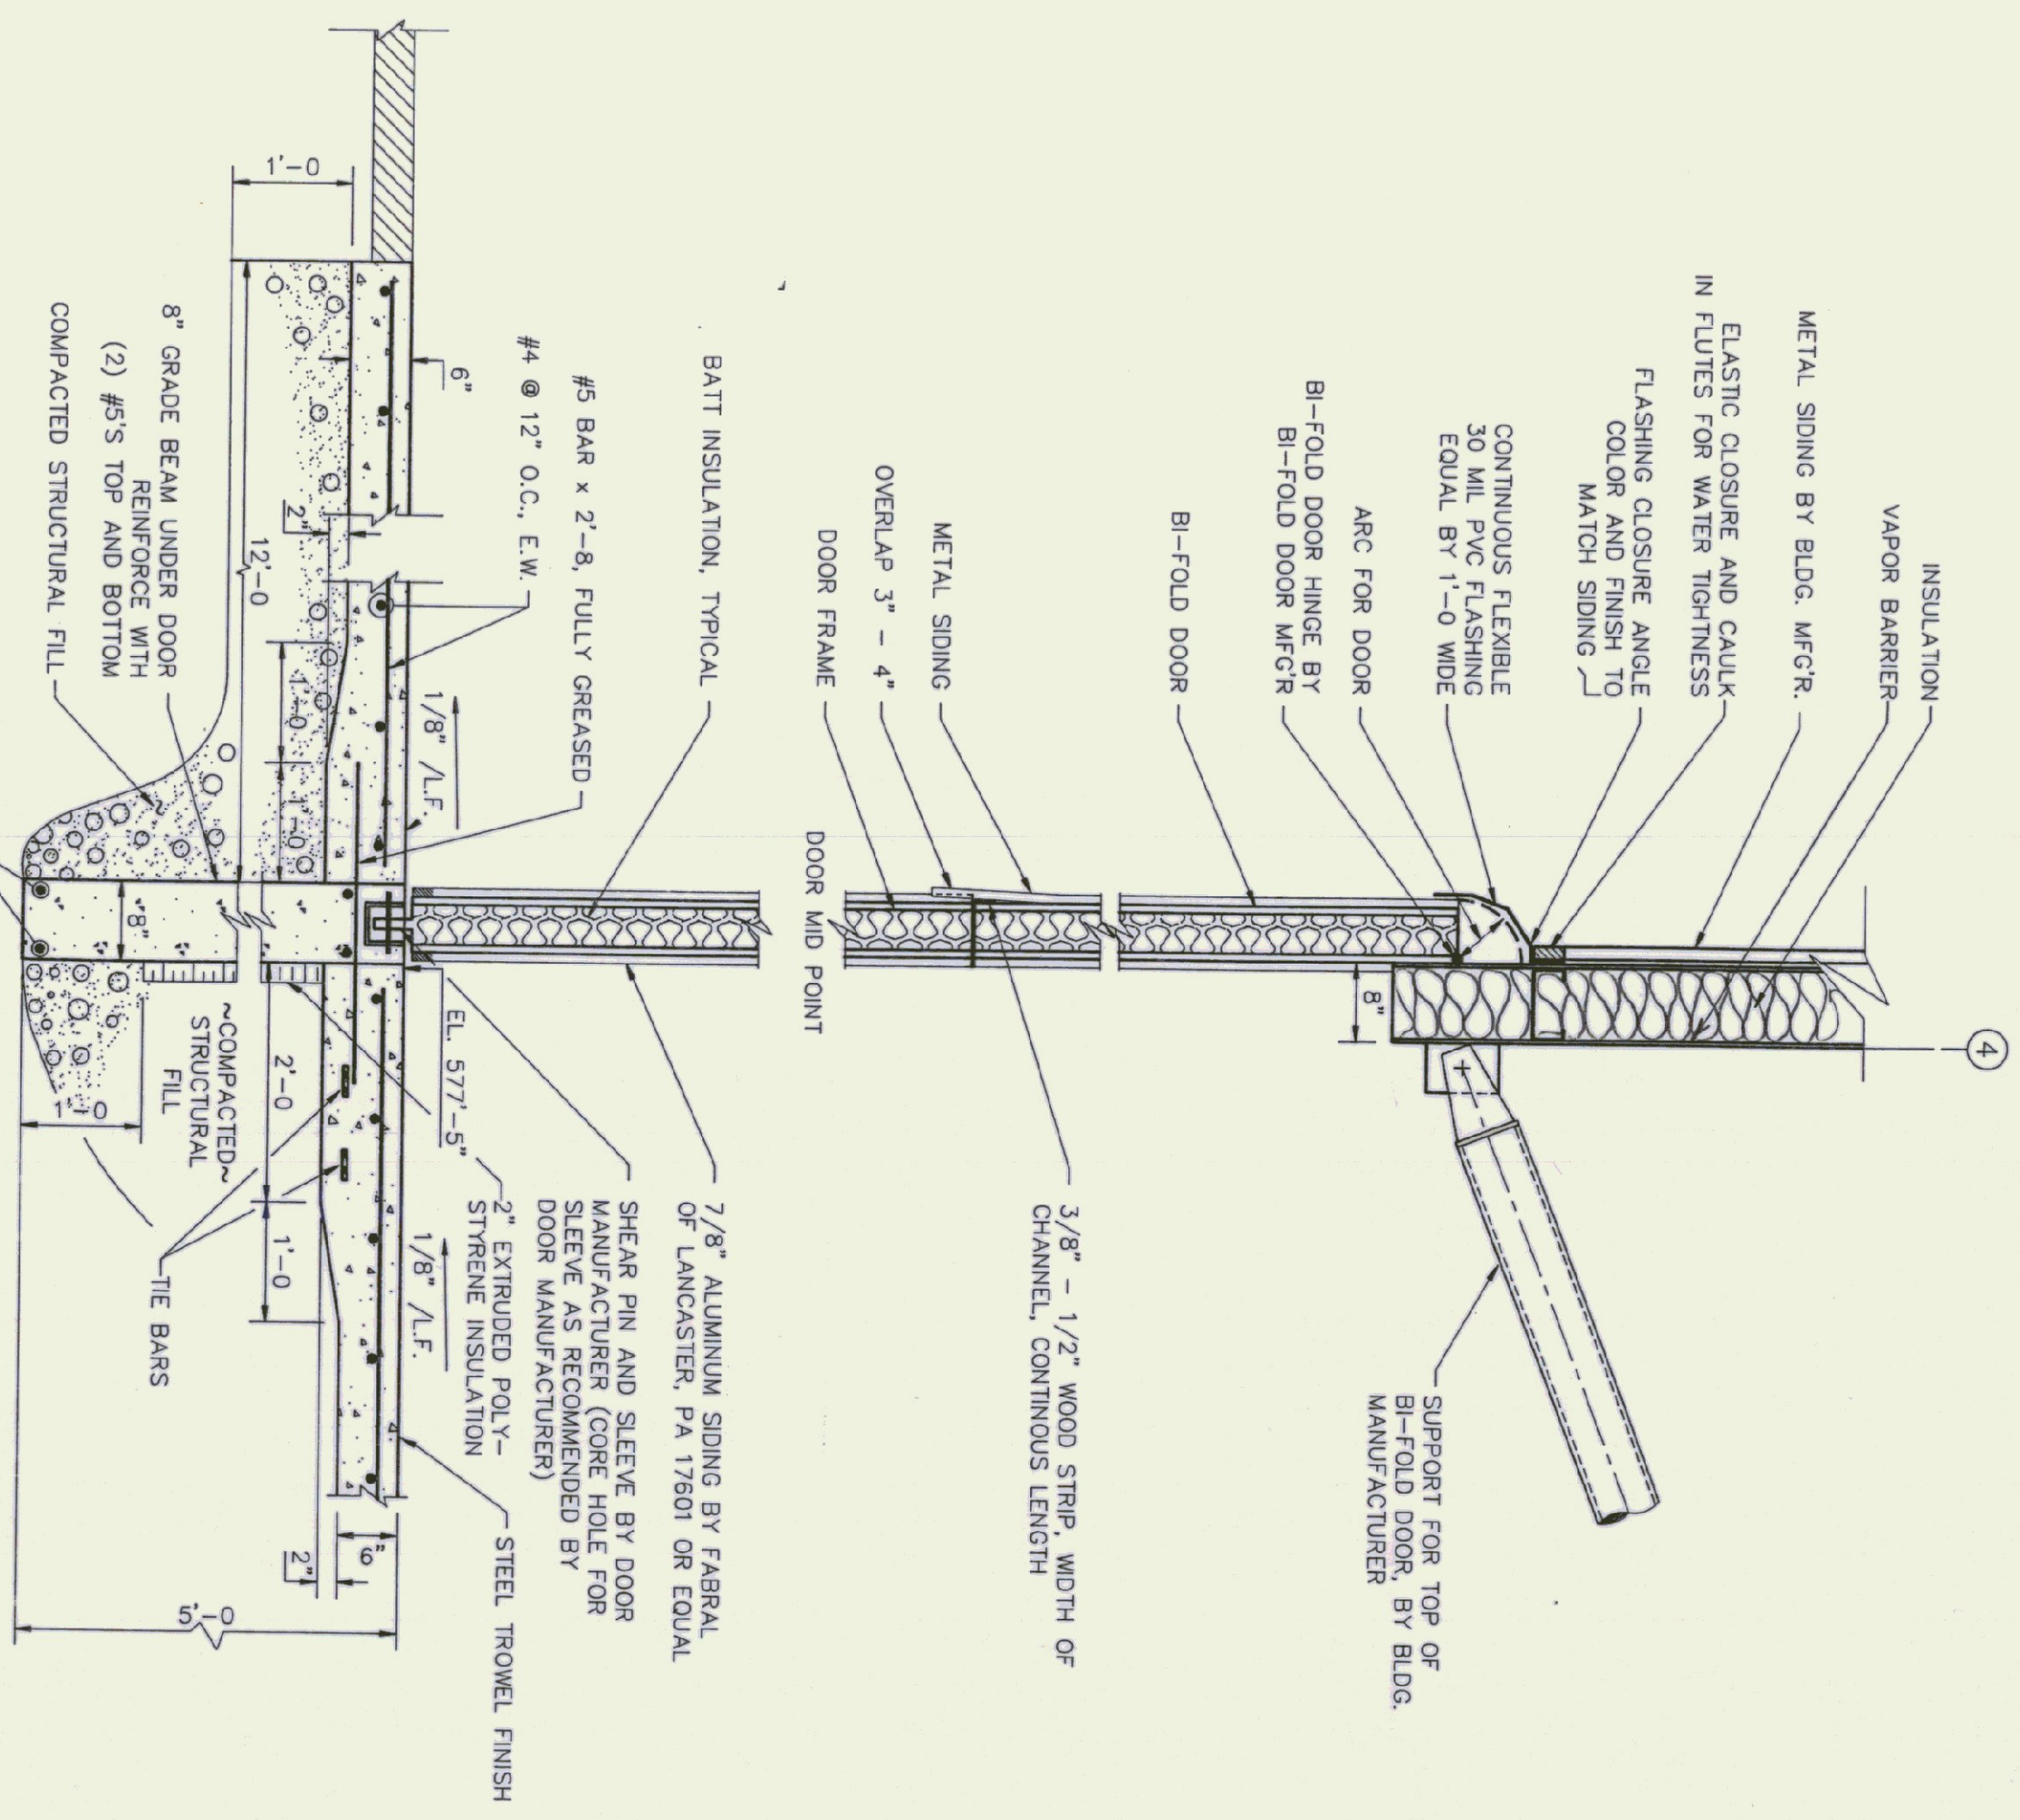

SECTION

SCALE: 3/4"=1'-0"



Rev No	Date	Description	Made by	Checked by	App'd by

**NEW AIRPORT HANGAR #3
HARTNESS STATE AIRPORT
SPRINGFIELD, VERMONT
ROOF FRAMING SECTIONS & DETAILS**

CHENETTE ENGINEERING, INC.
50 STATE STREET
MONTPELIER, VERMONT 05602

Scale AS NOTED
Des. By: MJC
Dwn. By: JJS
Chk. By: MJC
Date SEPT 1994
Dwg 22-002-12

Sheet 6 of 8
S2