



WEST ELEVATION
SCALE: 1/8"=1'-0"


FLOOR PLAN
SCALE: 1/8"=1'-0"

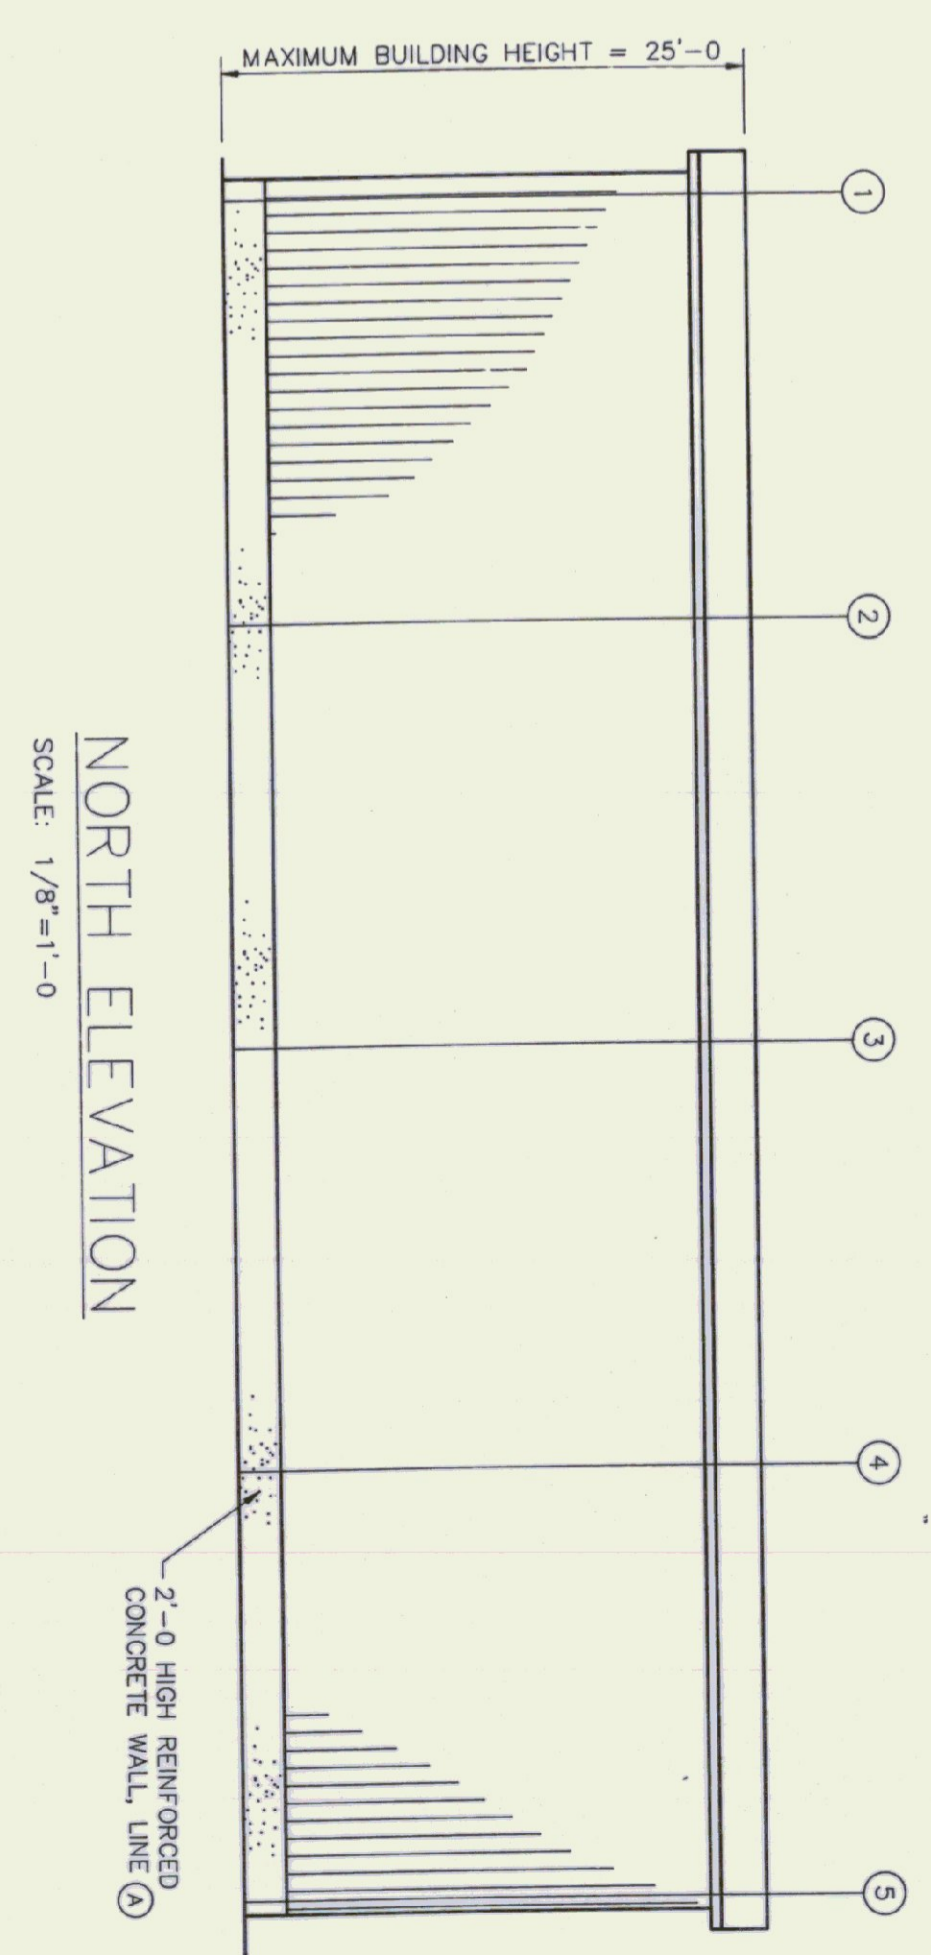

NORTH ELEVATION
SCALE: 1/8"=1'-0"

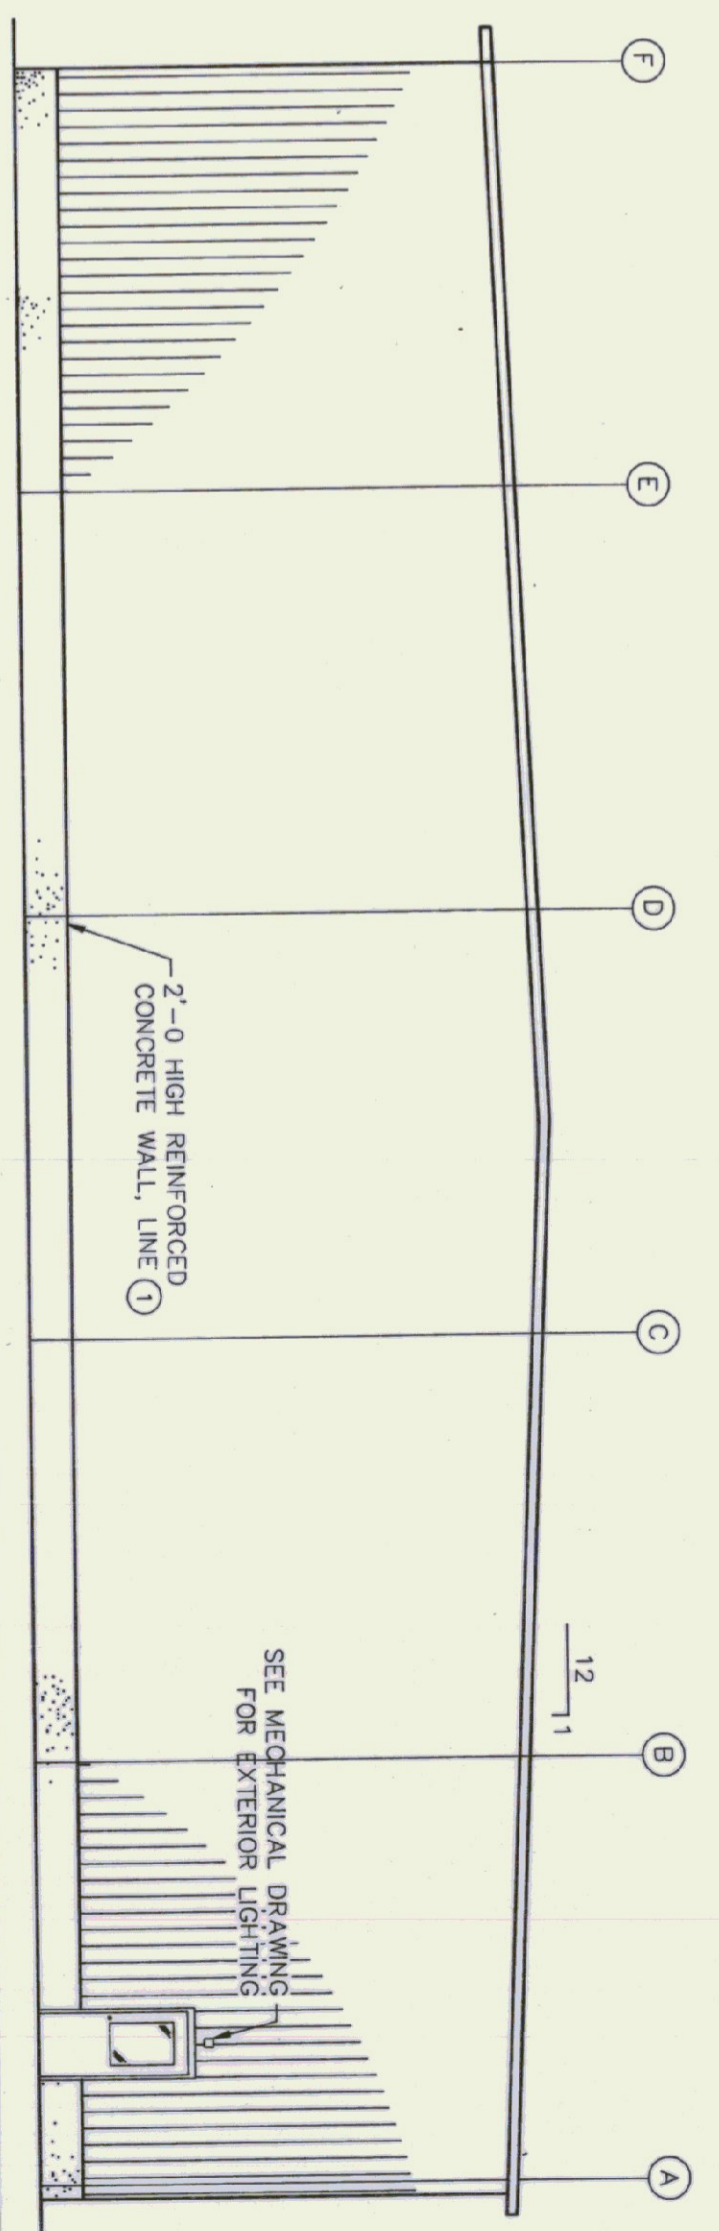

EAST ELEVATION
SCALE: 1/8"=1'-0"

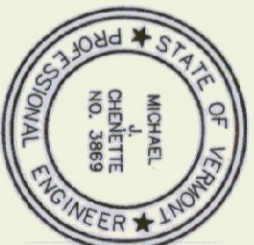

Rev No	Date	Description	Made by	Checked by	App'd by

NEW AIRPORT HANGAR #2
HARTNESS STATE AIRPORT
SPRINGFIELD, VERMONT
FLOOR PLAN & ELEVATIONS

CHENETTE ENGINEERING, INC.
 50 STATE STREET
 MONTPELIER, VERMONT 05602

Scale AS NOTED
 Des. By: MJC
 Dwn. By: JIS
 Chk. By: MJC
 Date AUG 1994
 Dwg.

A2