


ROOF FRAMING PLAN

SCALE: 1/8"=1'-0"

1. ROOF DECK TO BE GALVANIZED TYPE 'B' ROOF DECK AS MANUFACTURED BY UNITED STEEL DECK, INC.
2. ROOFING TO HAVE 4" OF ISOCYANURATE INSULATION AND SINGLE PLY MEMBRANE PARTIALLY MECHANICALLY ADHERED (SEE SPECS)

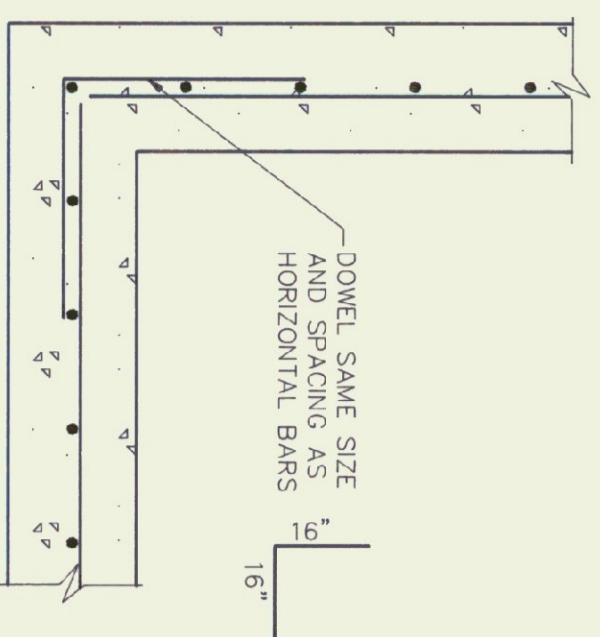


DETAIL

SCALE: NONE

TYPICAL CORNER REINFORCING

S2

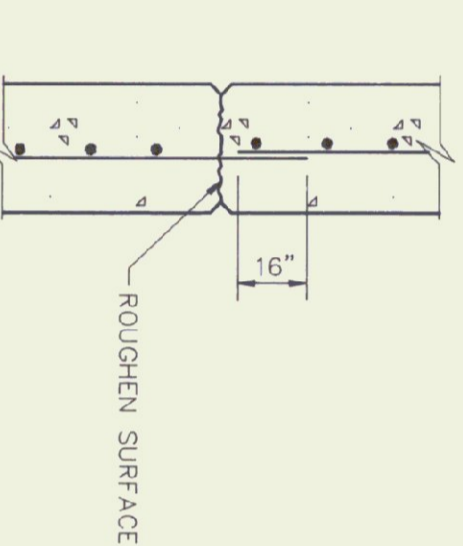


DETAIL

SCALE: NONE

TYPICAL CONSTRUCTION JOINTS

S2

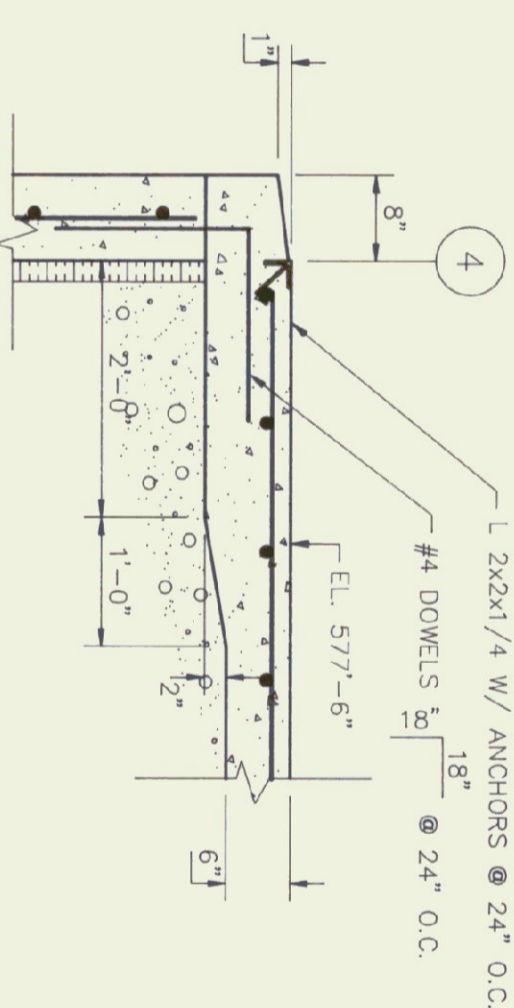


SECTION

SCALE: 3/4"=1'-0"

AT OVERHEAD DOOR

4

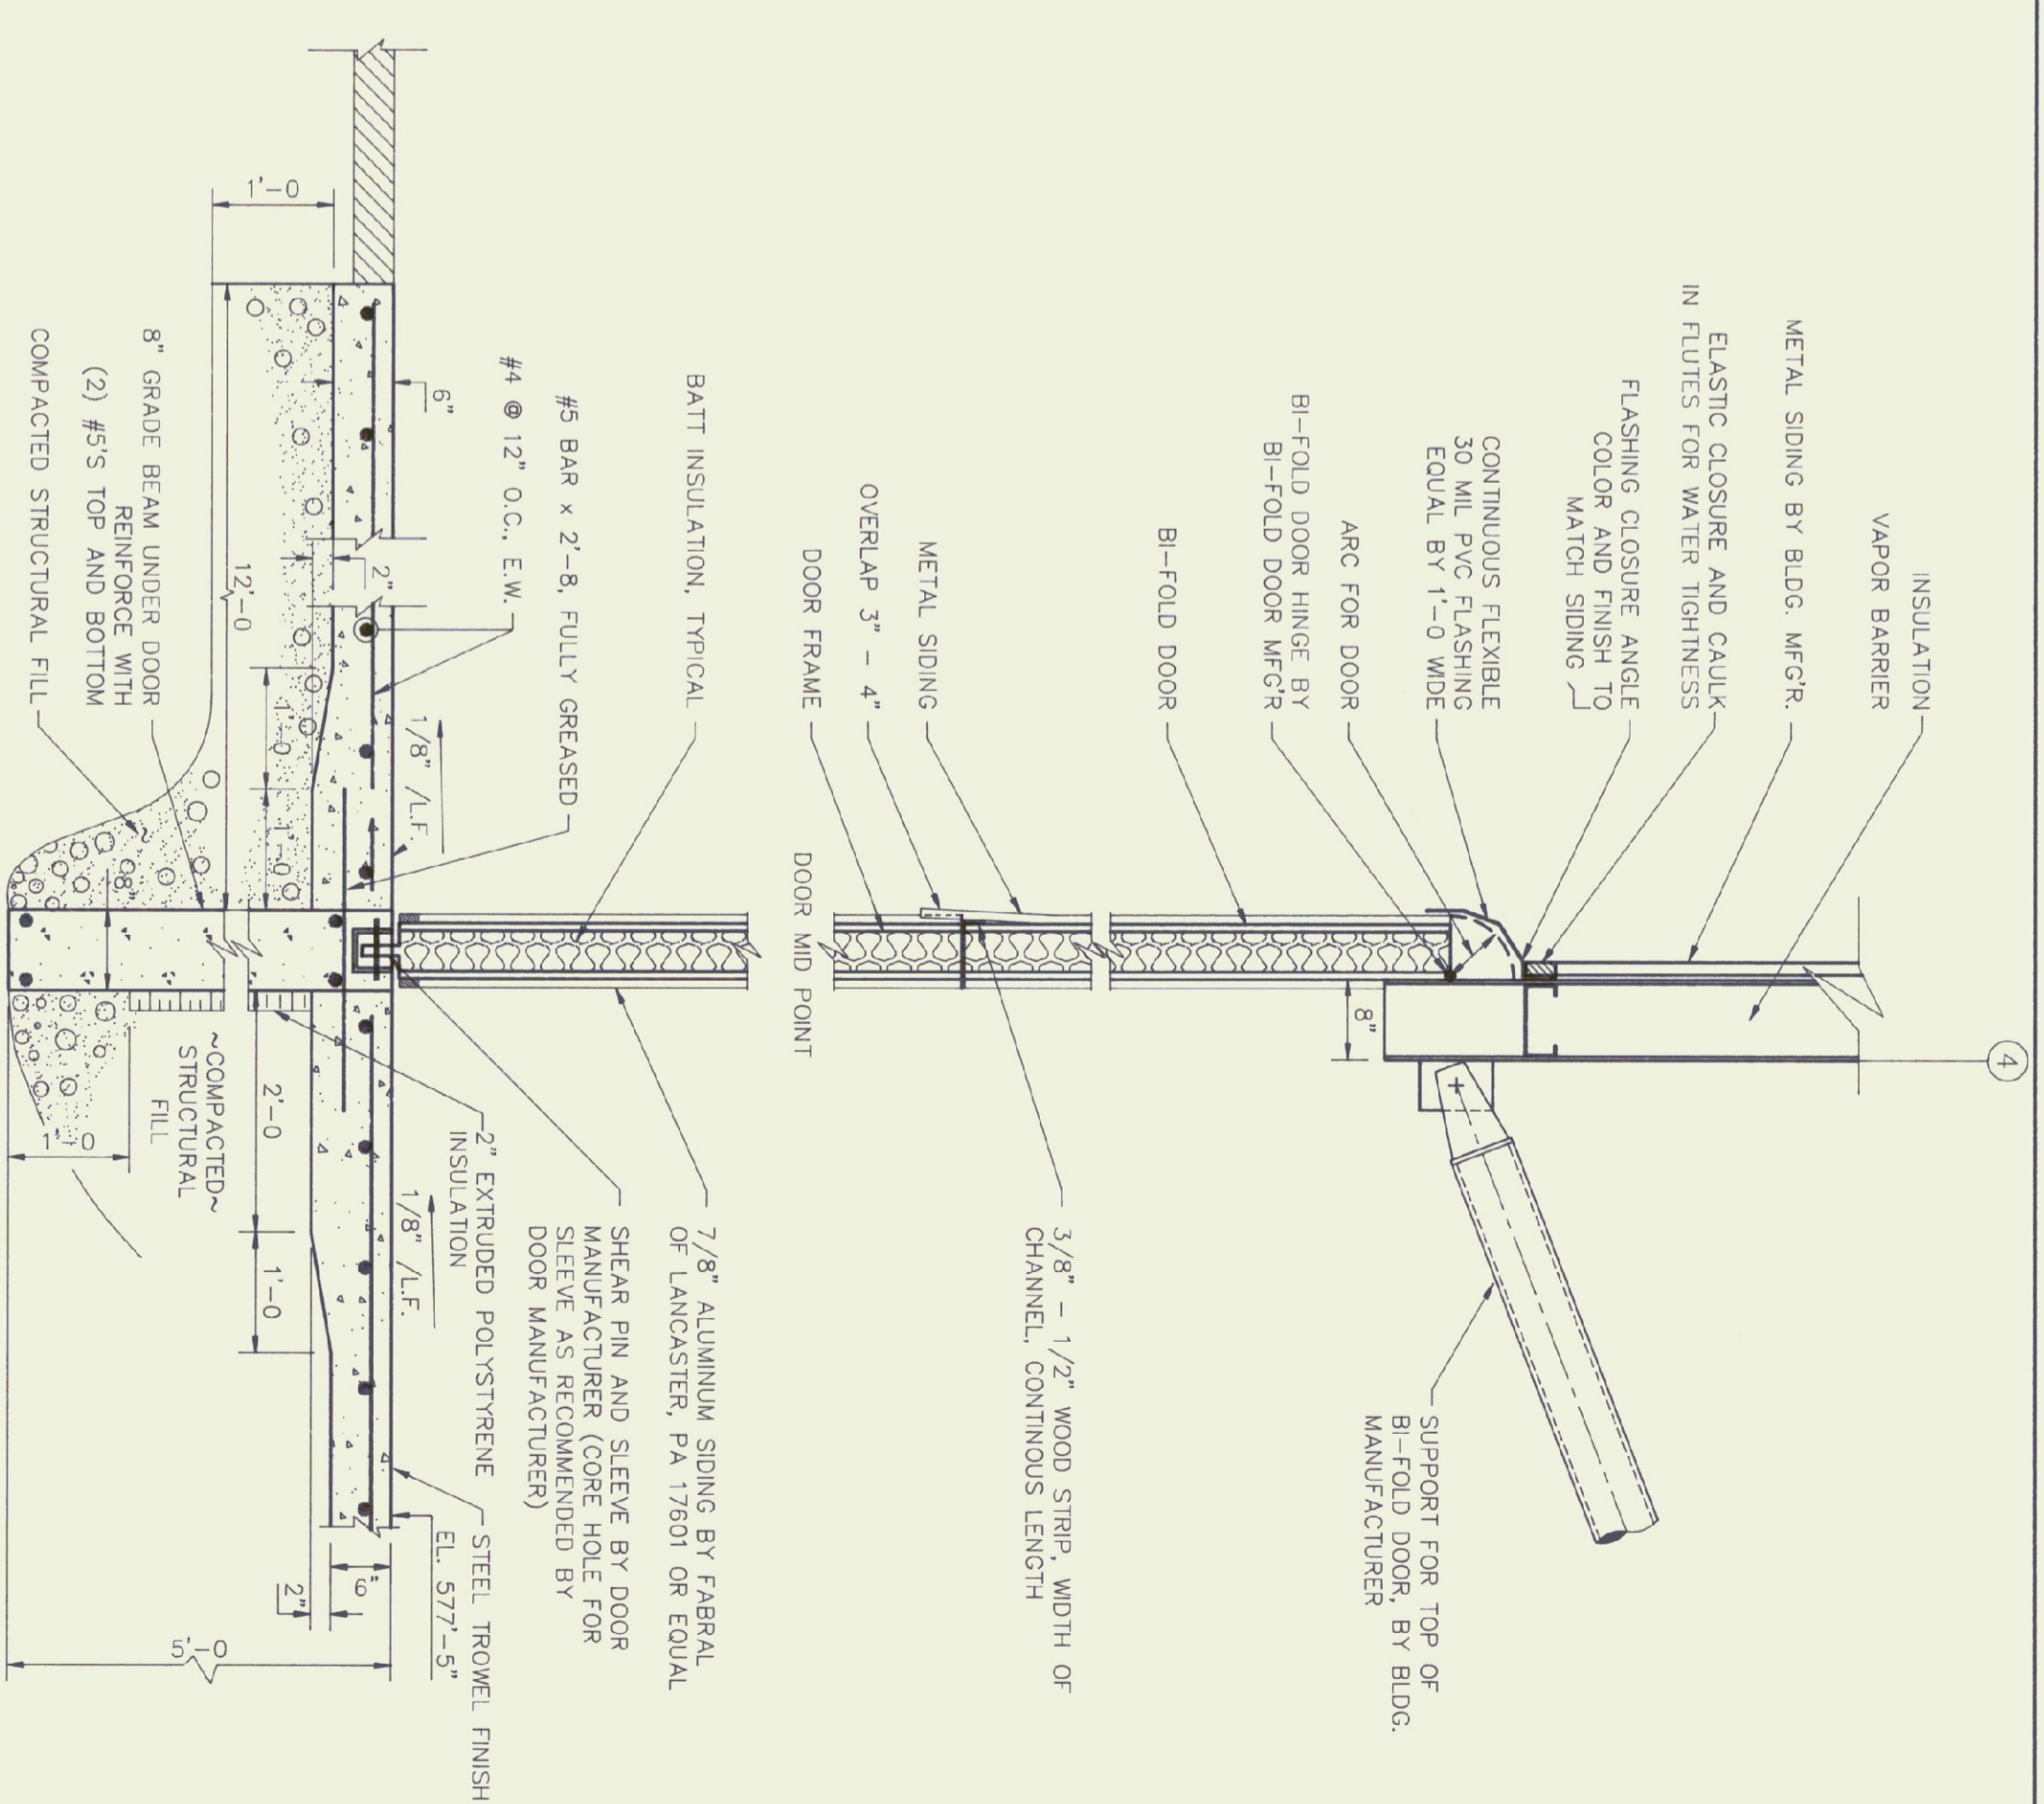

SECTION

SCALE: 3/4"=1'-0"

THROUGH BI-FOLD DOOR

7

PRELIMINARY

NOT FOR CONSTRUCTION

Rev No	Date	Description	Made By	Checked by	App'd by

**NEW AIRPORT HANGAR #3
HARTNESS STATE AIRPORT
ROOF FRAMING SECTIONS & DETAILS**

S2

CHENETTE ENGINEERING, INC.
50 STATE STREET
MONTPELIER, VERMONT 05602
Date **SEPT 1994**
Dwg **22-002-12**

