




SOUTH ELEVATION

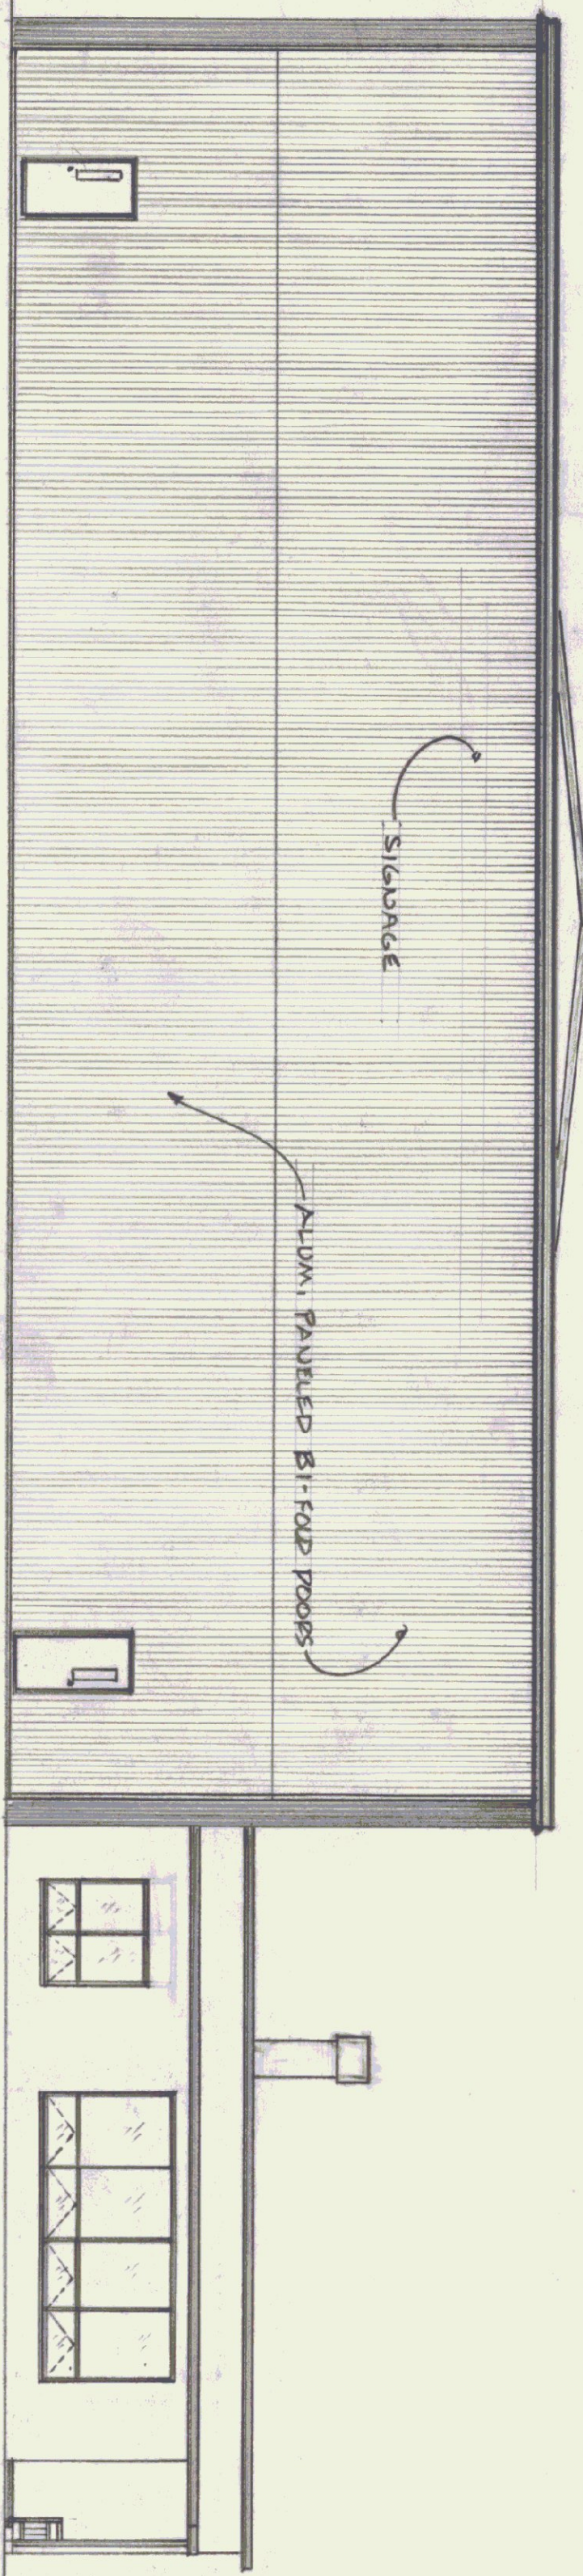



WEST ELEVATION

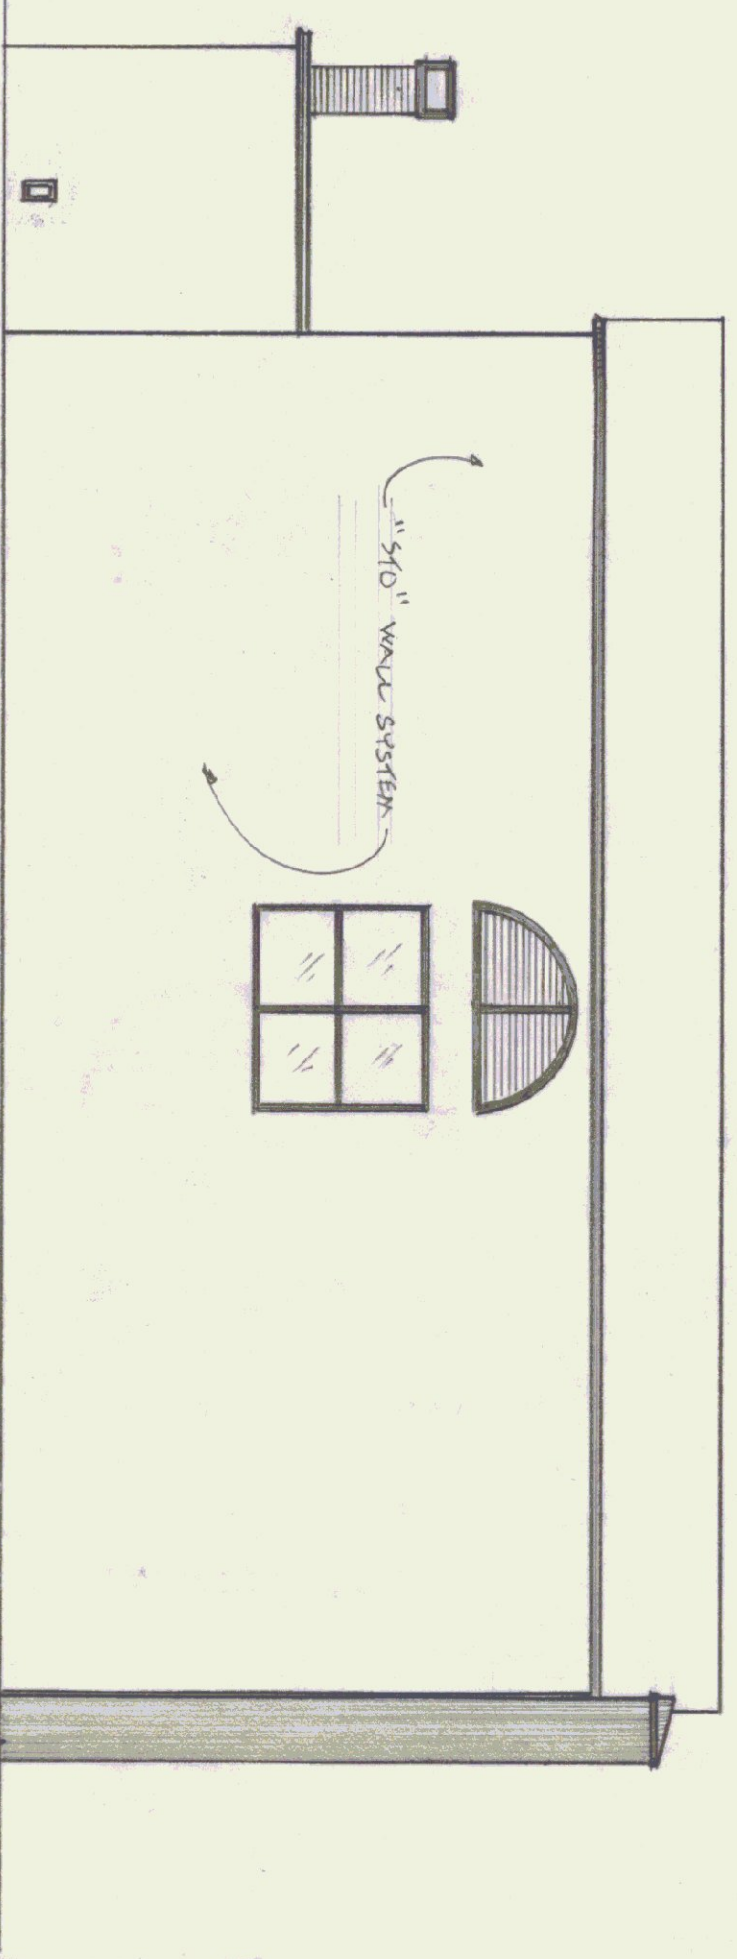

NORTH ELEVATION

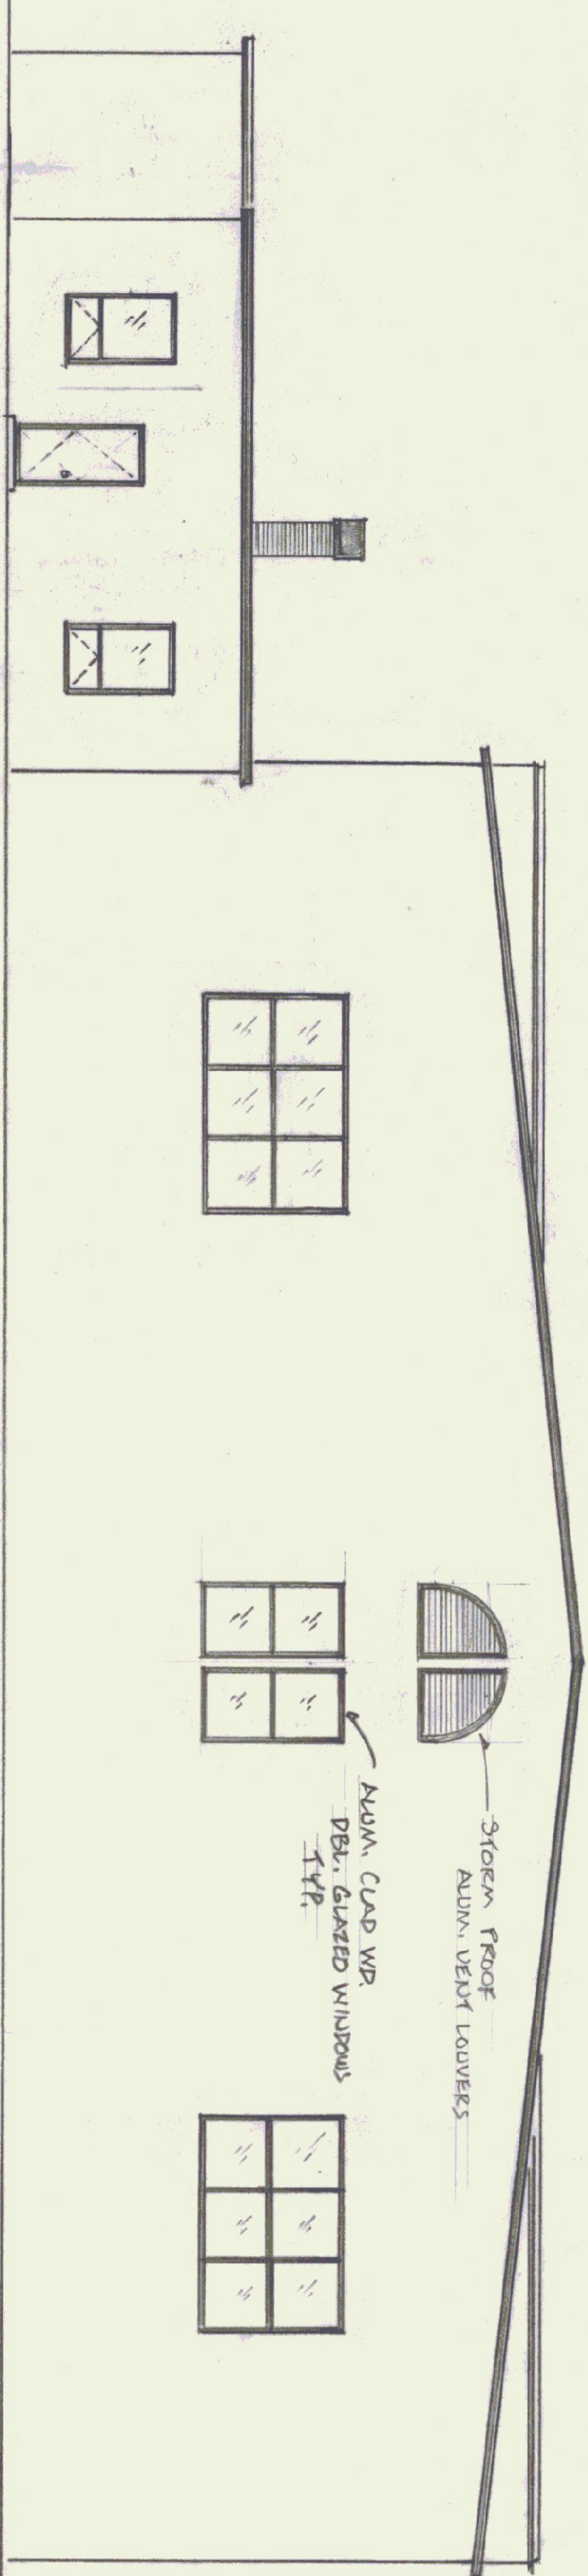

EAST ELEVATION

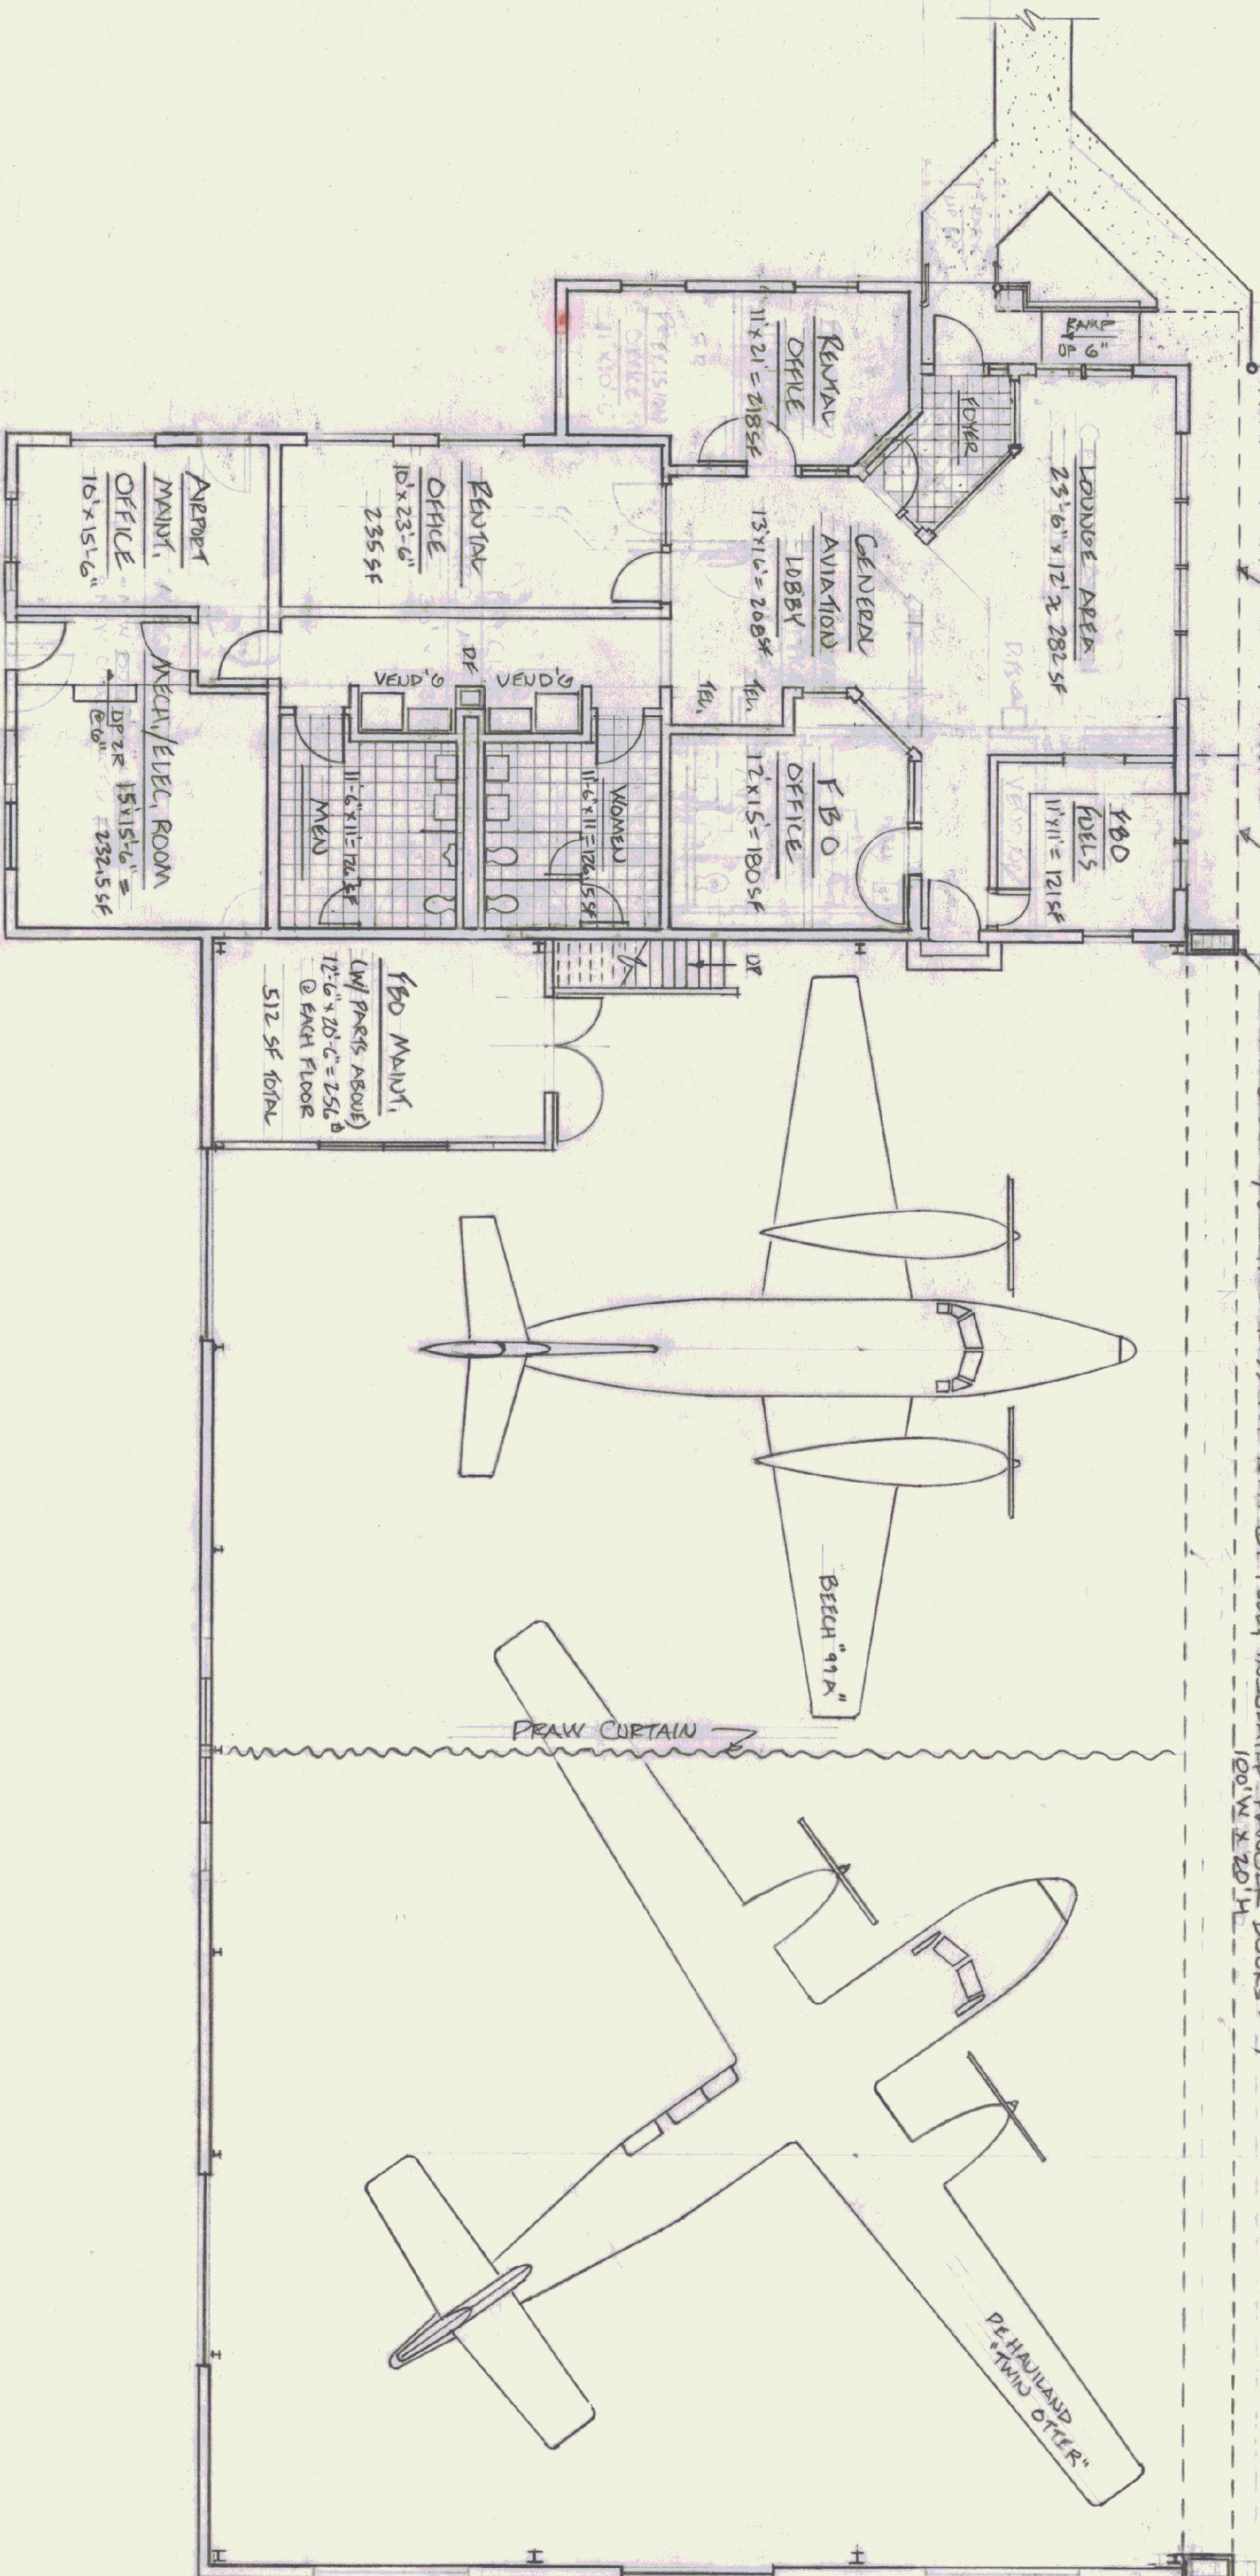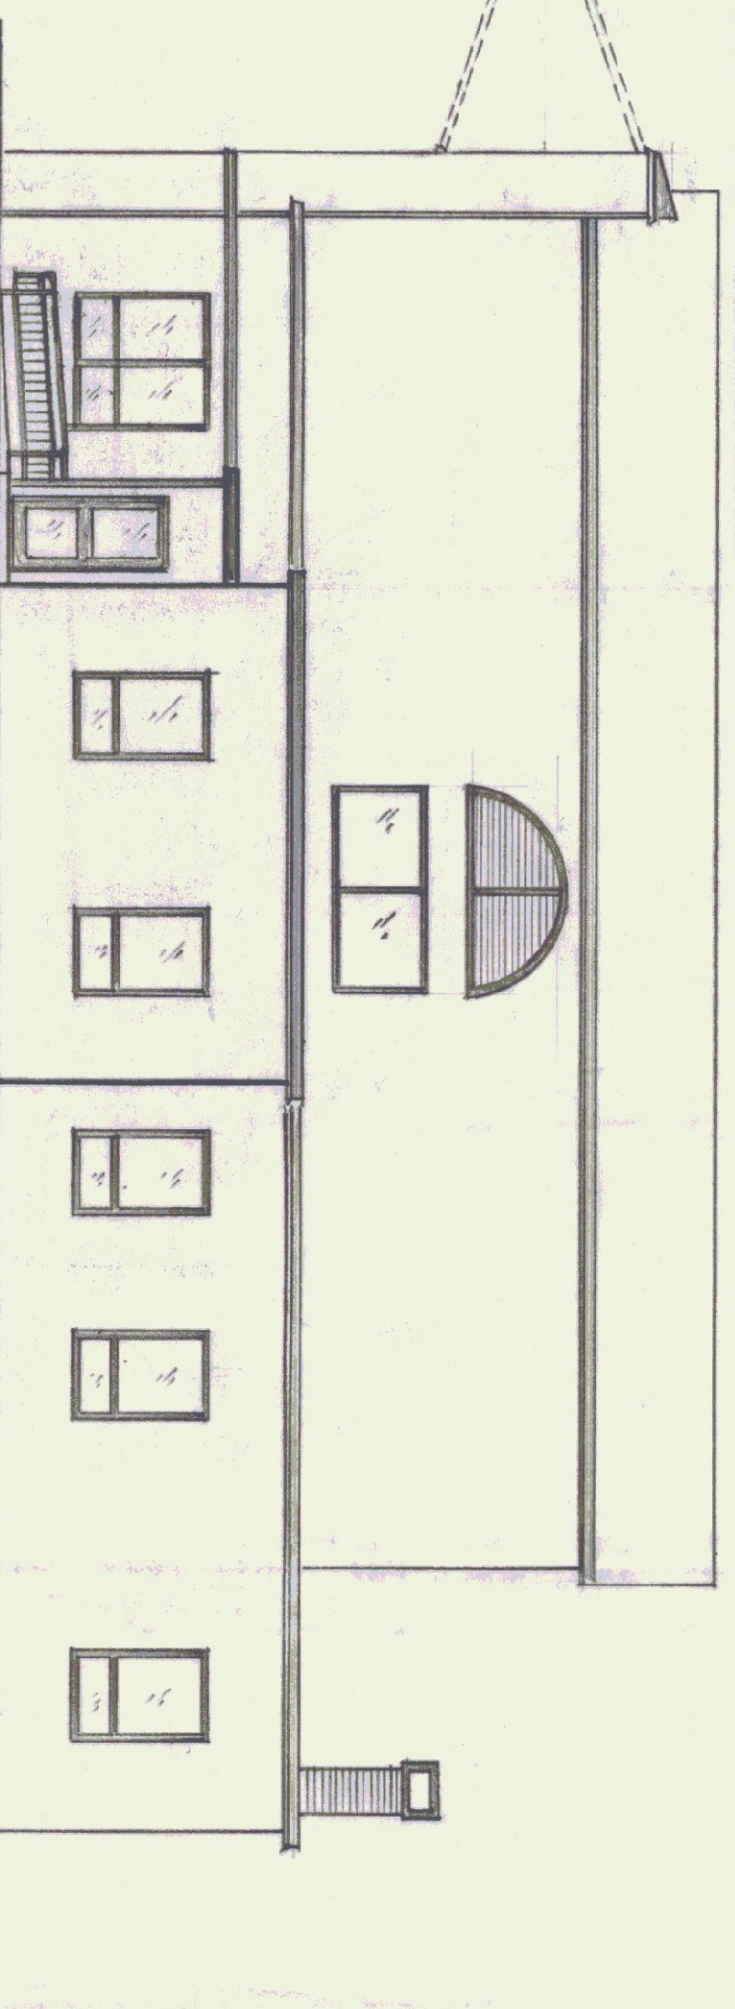

← OLD TERMINAL 2,585 SF
← OLD HANGAR 6,325 SF

PROPOSED GENERAL AVIATION TERMINAL

- NEW S/A LOBBY & LOBBIE AREA
- FBO OFFICE & FBO FUEL SERVICE, & FBO MECHANICS/PARTS RM
- 12) RESTAURANT OFFICES
- NEW RESTROOMS
- NEW MECH/ELEC W/ AIRPORT MAINT. OFFICE

SCHEME "E" - GROUND LEVEL PLAN

SCALE 1/8" = 1'-0"

STATE OF VERMONT
DEPARTMENT OF STATE BUILDINGS
AGENCY OF ADMINISTRATION
MONTPELLIER, VERMONT

IMPROVEMENTS & ALTERATIONS
to the Old Terminal & Hangar Buildings
RUTLAND STATE AIRPORT, CAERDODD, VT

DATE	SCALE	REVISIONS	DWG. NO.
SEPT. 9, 1984	1/8" = 1'-0"		3
DRAWN BY	APPROVED BY		
SCHEIDT			3 OF 4