

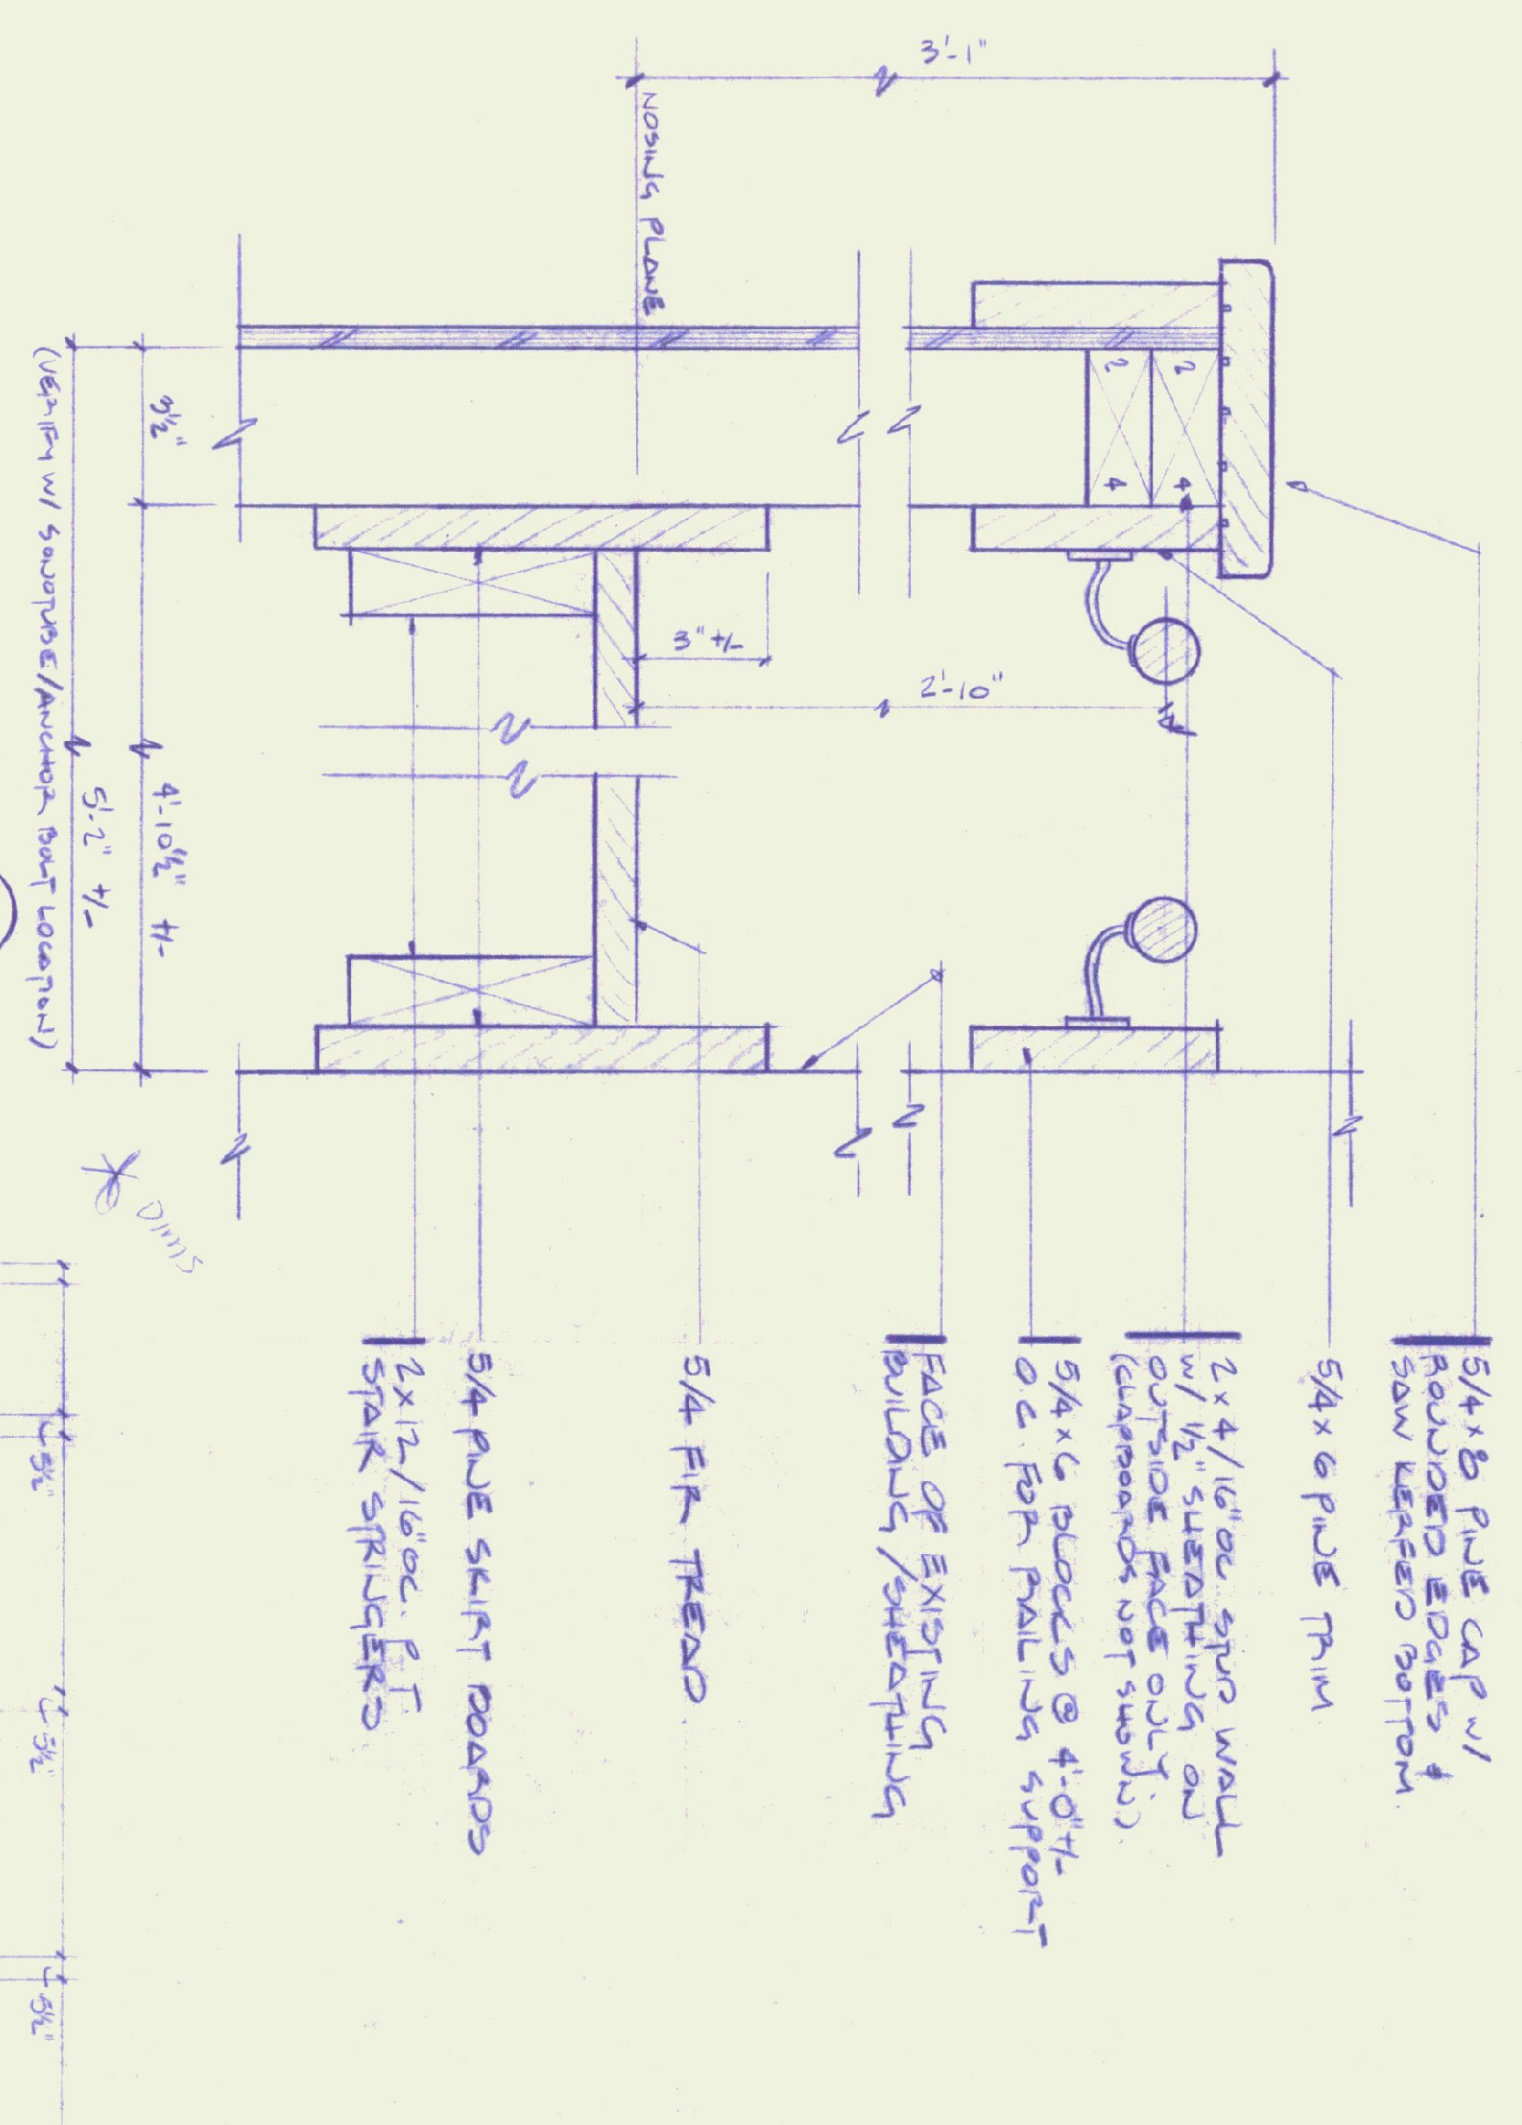



STAIR DETAIL 1
SCALE: 3/8"=1'-0"

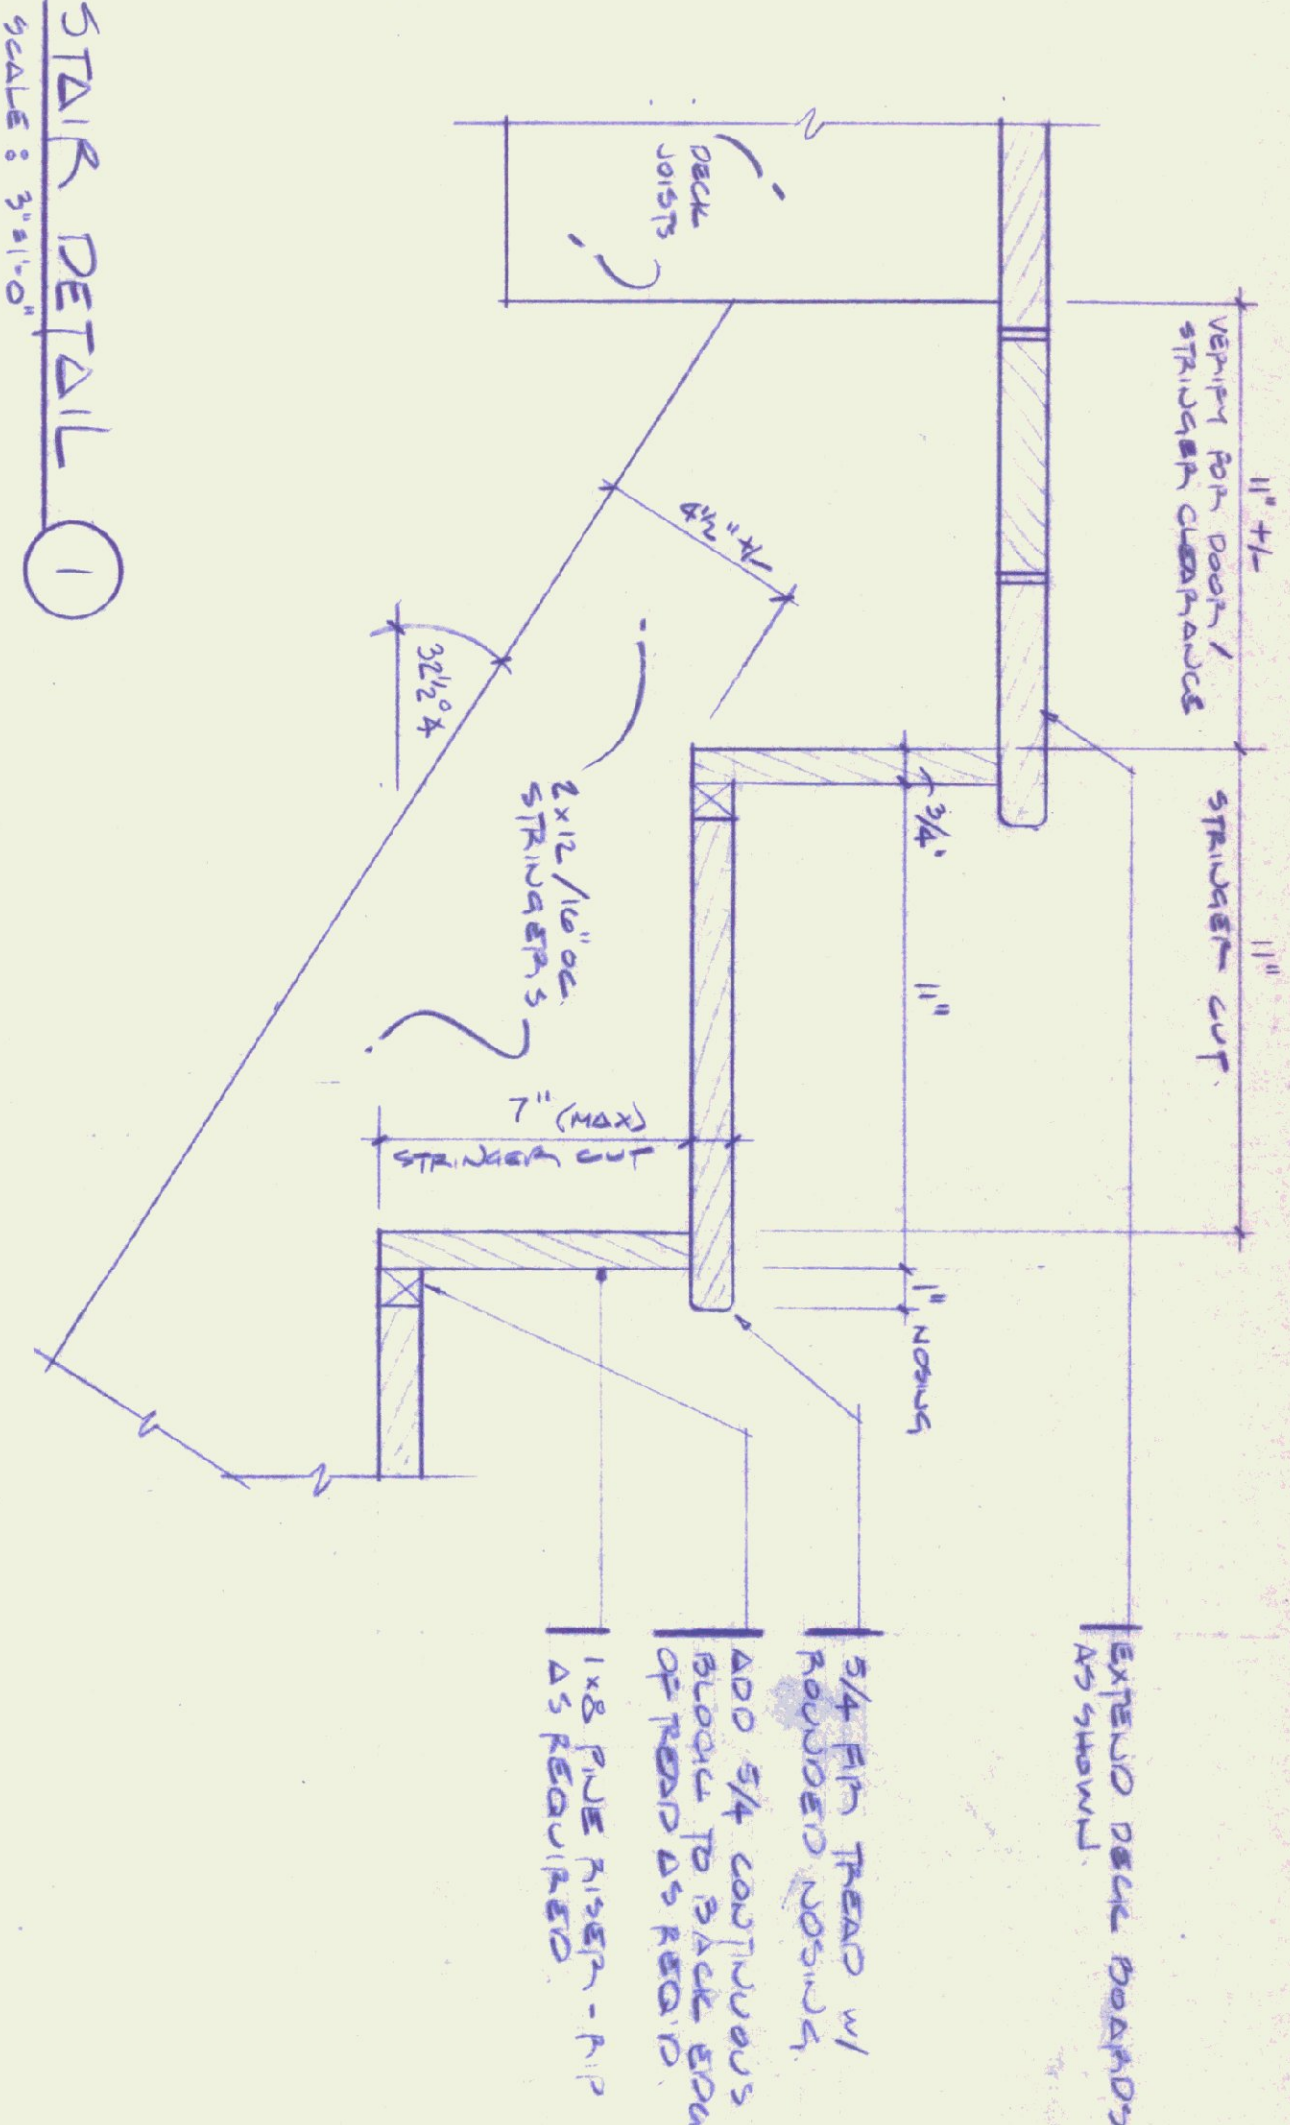


STAIR DETAIL 2
SCALE: 3/8"=1'-0"

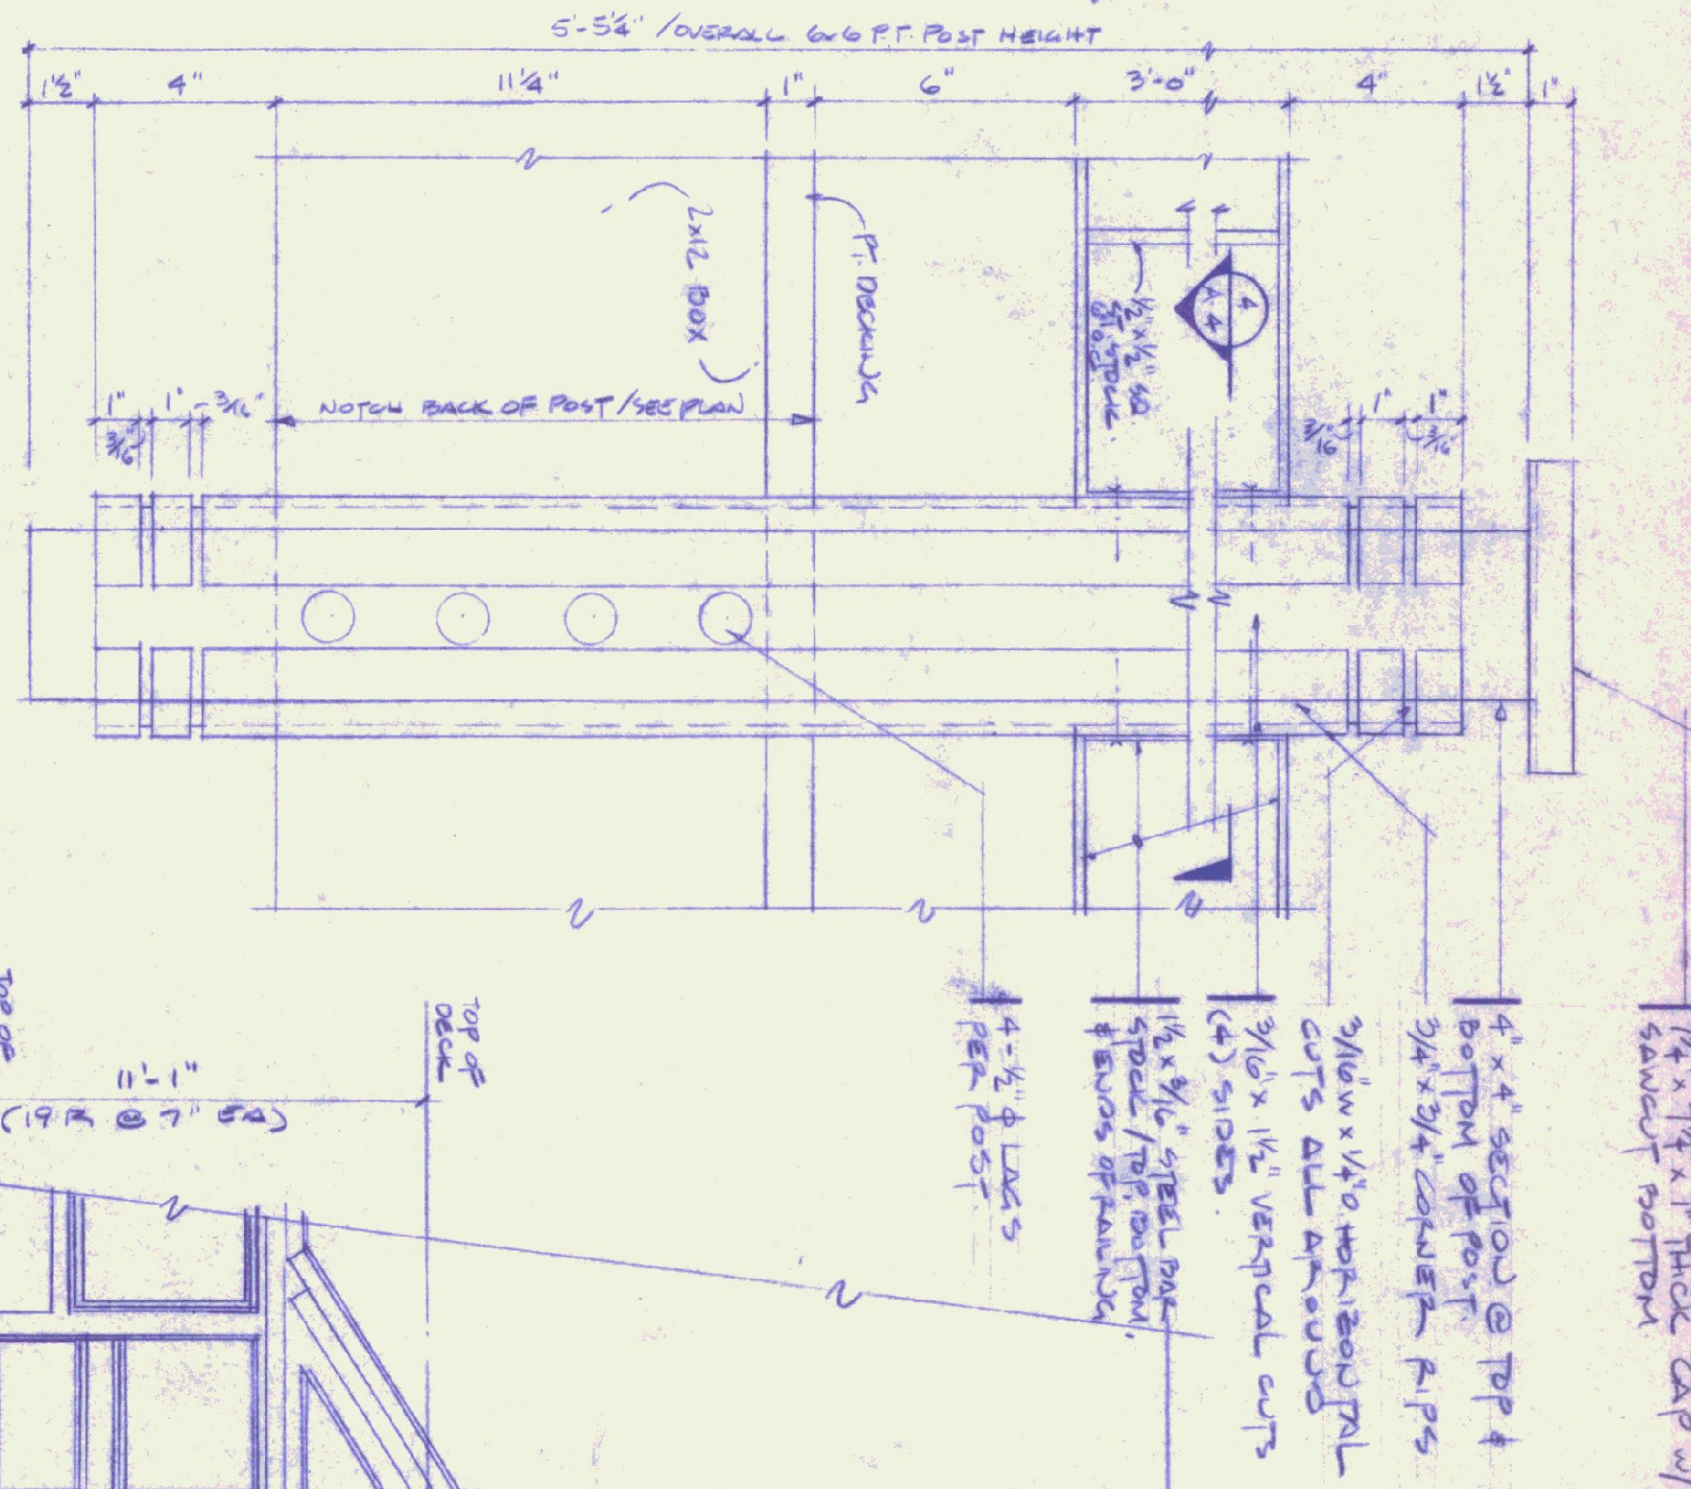


DECK POST DETAIL 3
SCALE: 3/8"=1'-0"

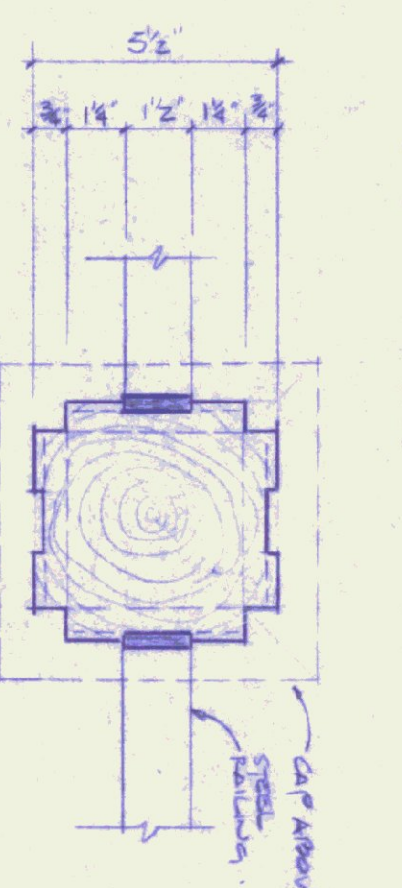

POST PLAN DET. 4
SCALE: 3/8"=1'-0"

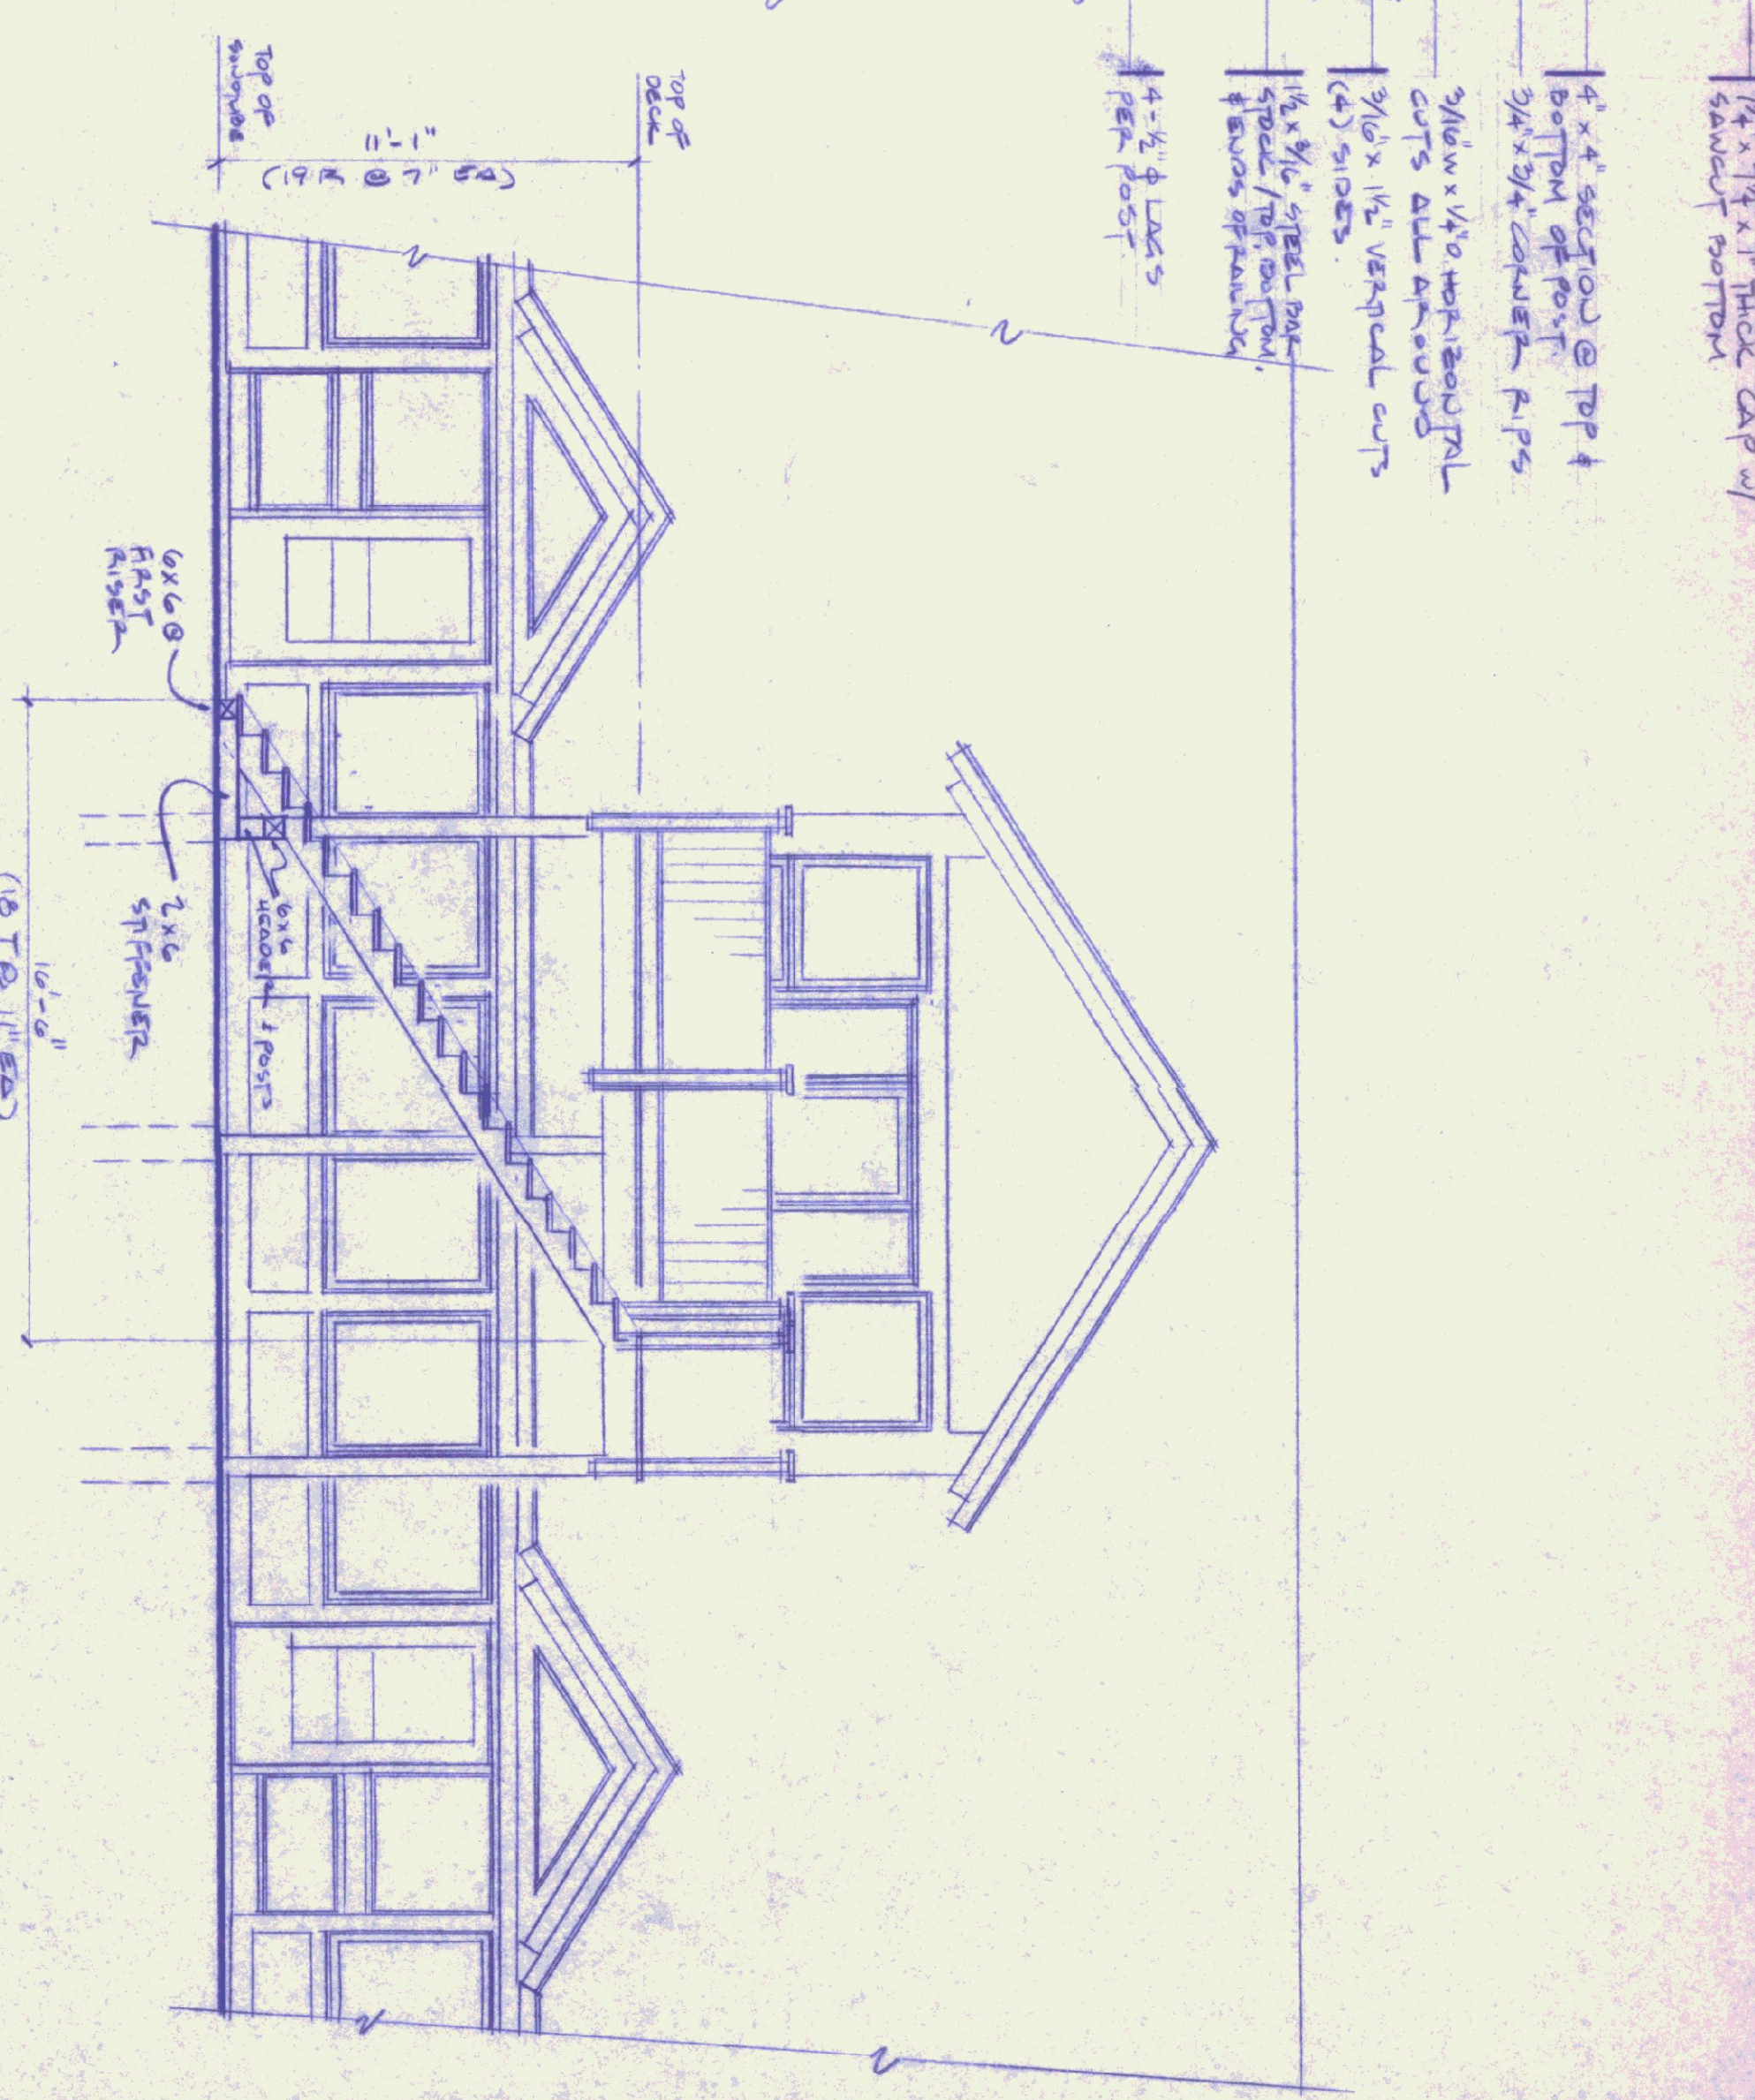

BASAL SOUTH ELEVATION
SCALE: 1/4"=1'-0"

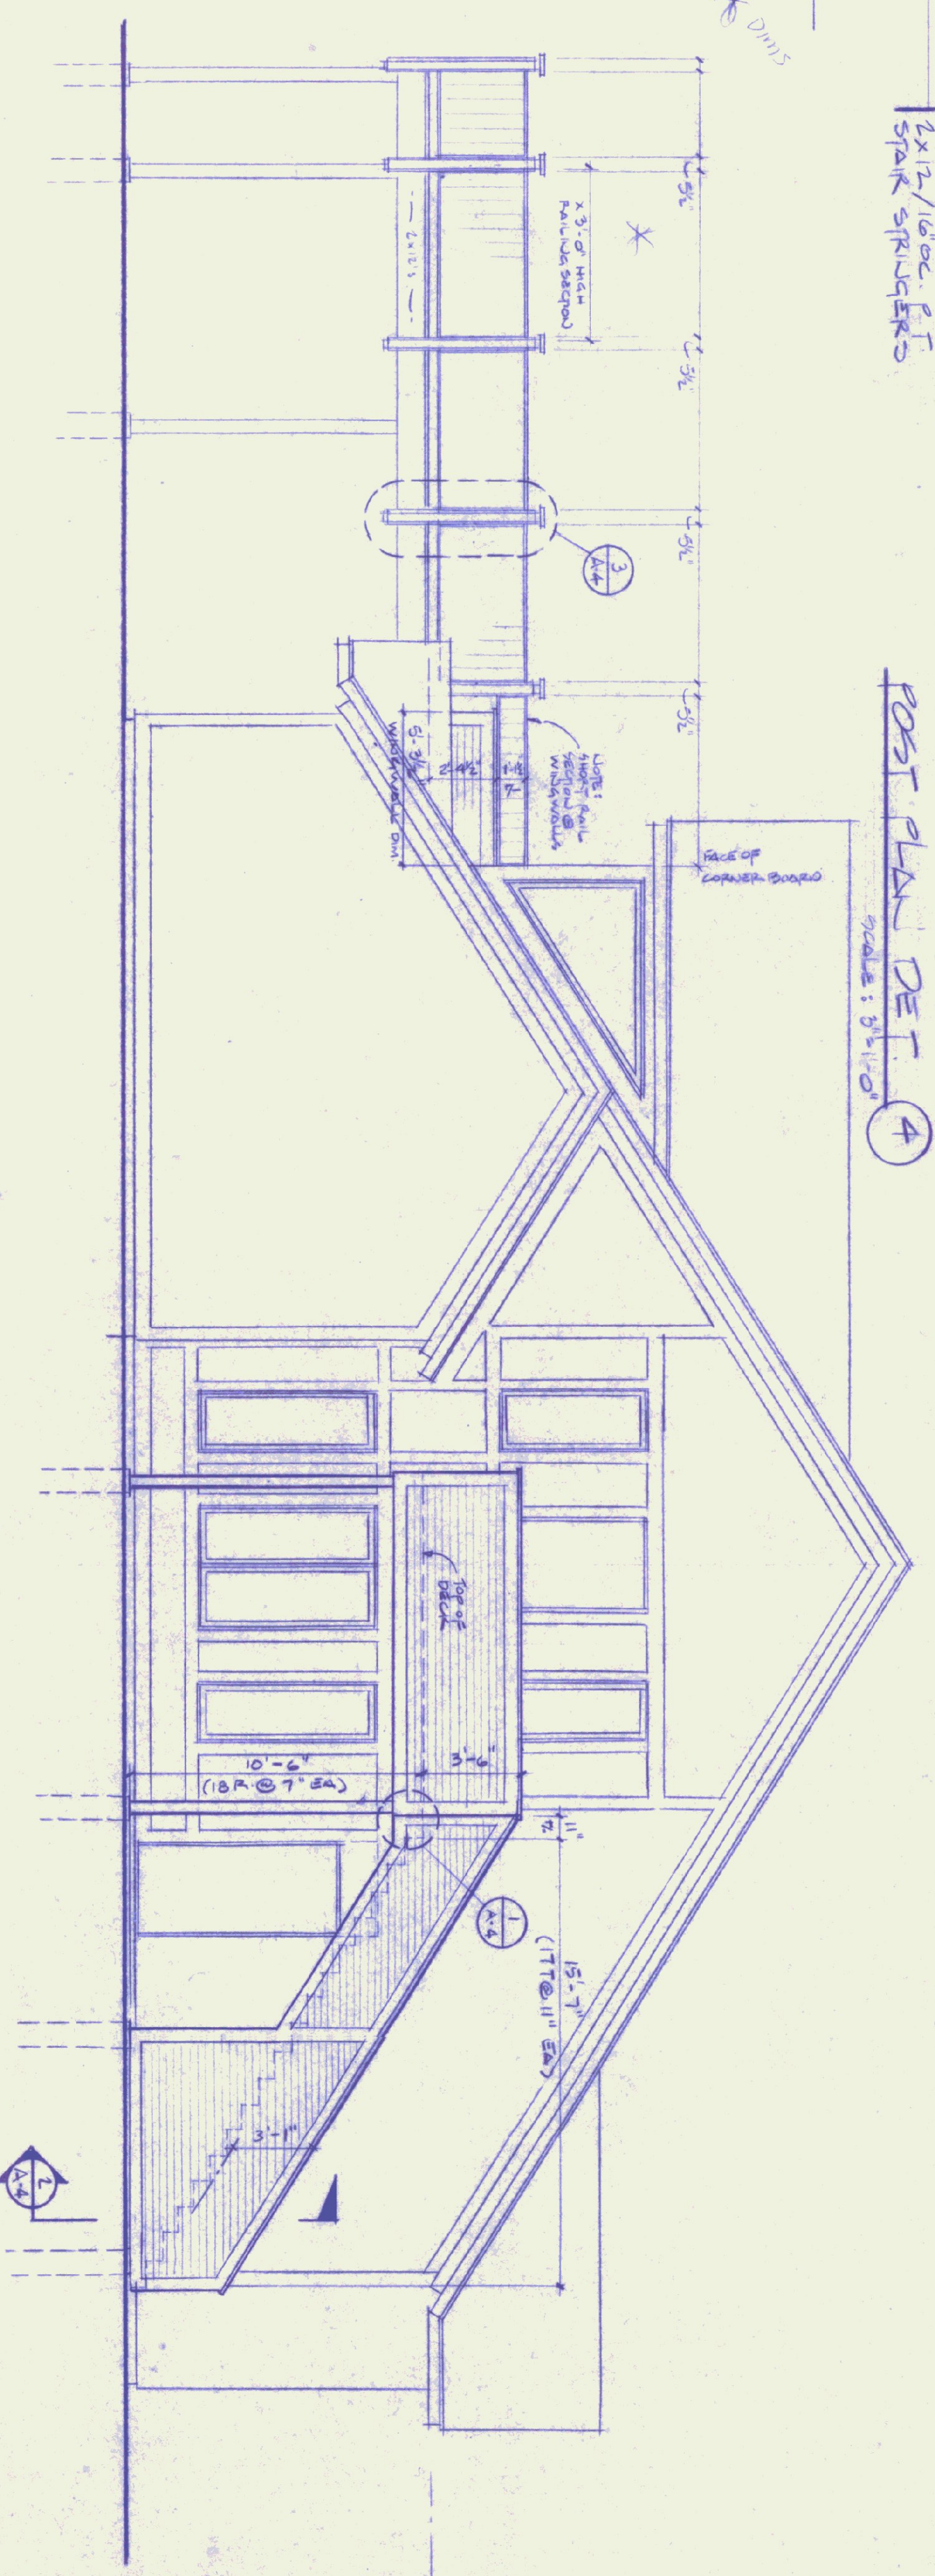

EAST ELEVATION