

1  
A4  
SECTION THRU DECK AND RAIL  
9/4" = 1'-0"

2  
A4  
NORTH WALL SEC.  
9/4" = 1'-0"

3  
A4  
SOUTH WALL SEC.  
9/4" = 1'-0"

4  
A4  
WALL SECTION  
9/4" = 1'-0"


5  
A4  
WALL SECTION  
9/4" = 1'-0"

6  
A4  
ELEVATOR WALL SECTION  
9/4" = 1'-0"

7  
A4  
ELEVATOR WALL SECTION  
9/4" = 1'-0"

8  
A4  
ELEVATOR WALL SECTION  
9/4" = 1'-0"

9  
A4  
ELEVATOR WALL SECTION  
9/4" = 1'-0"

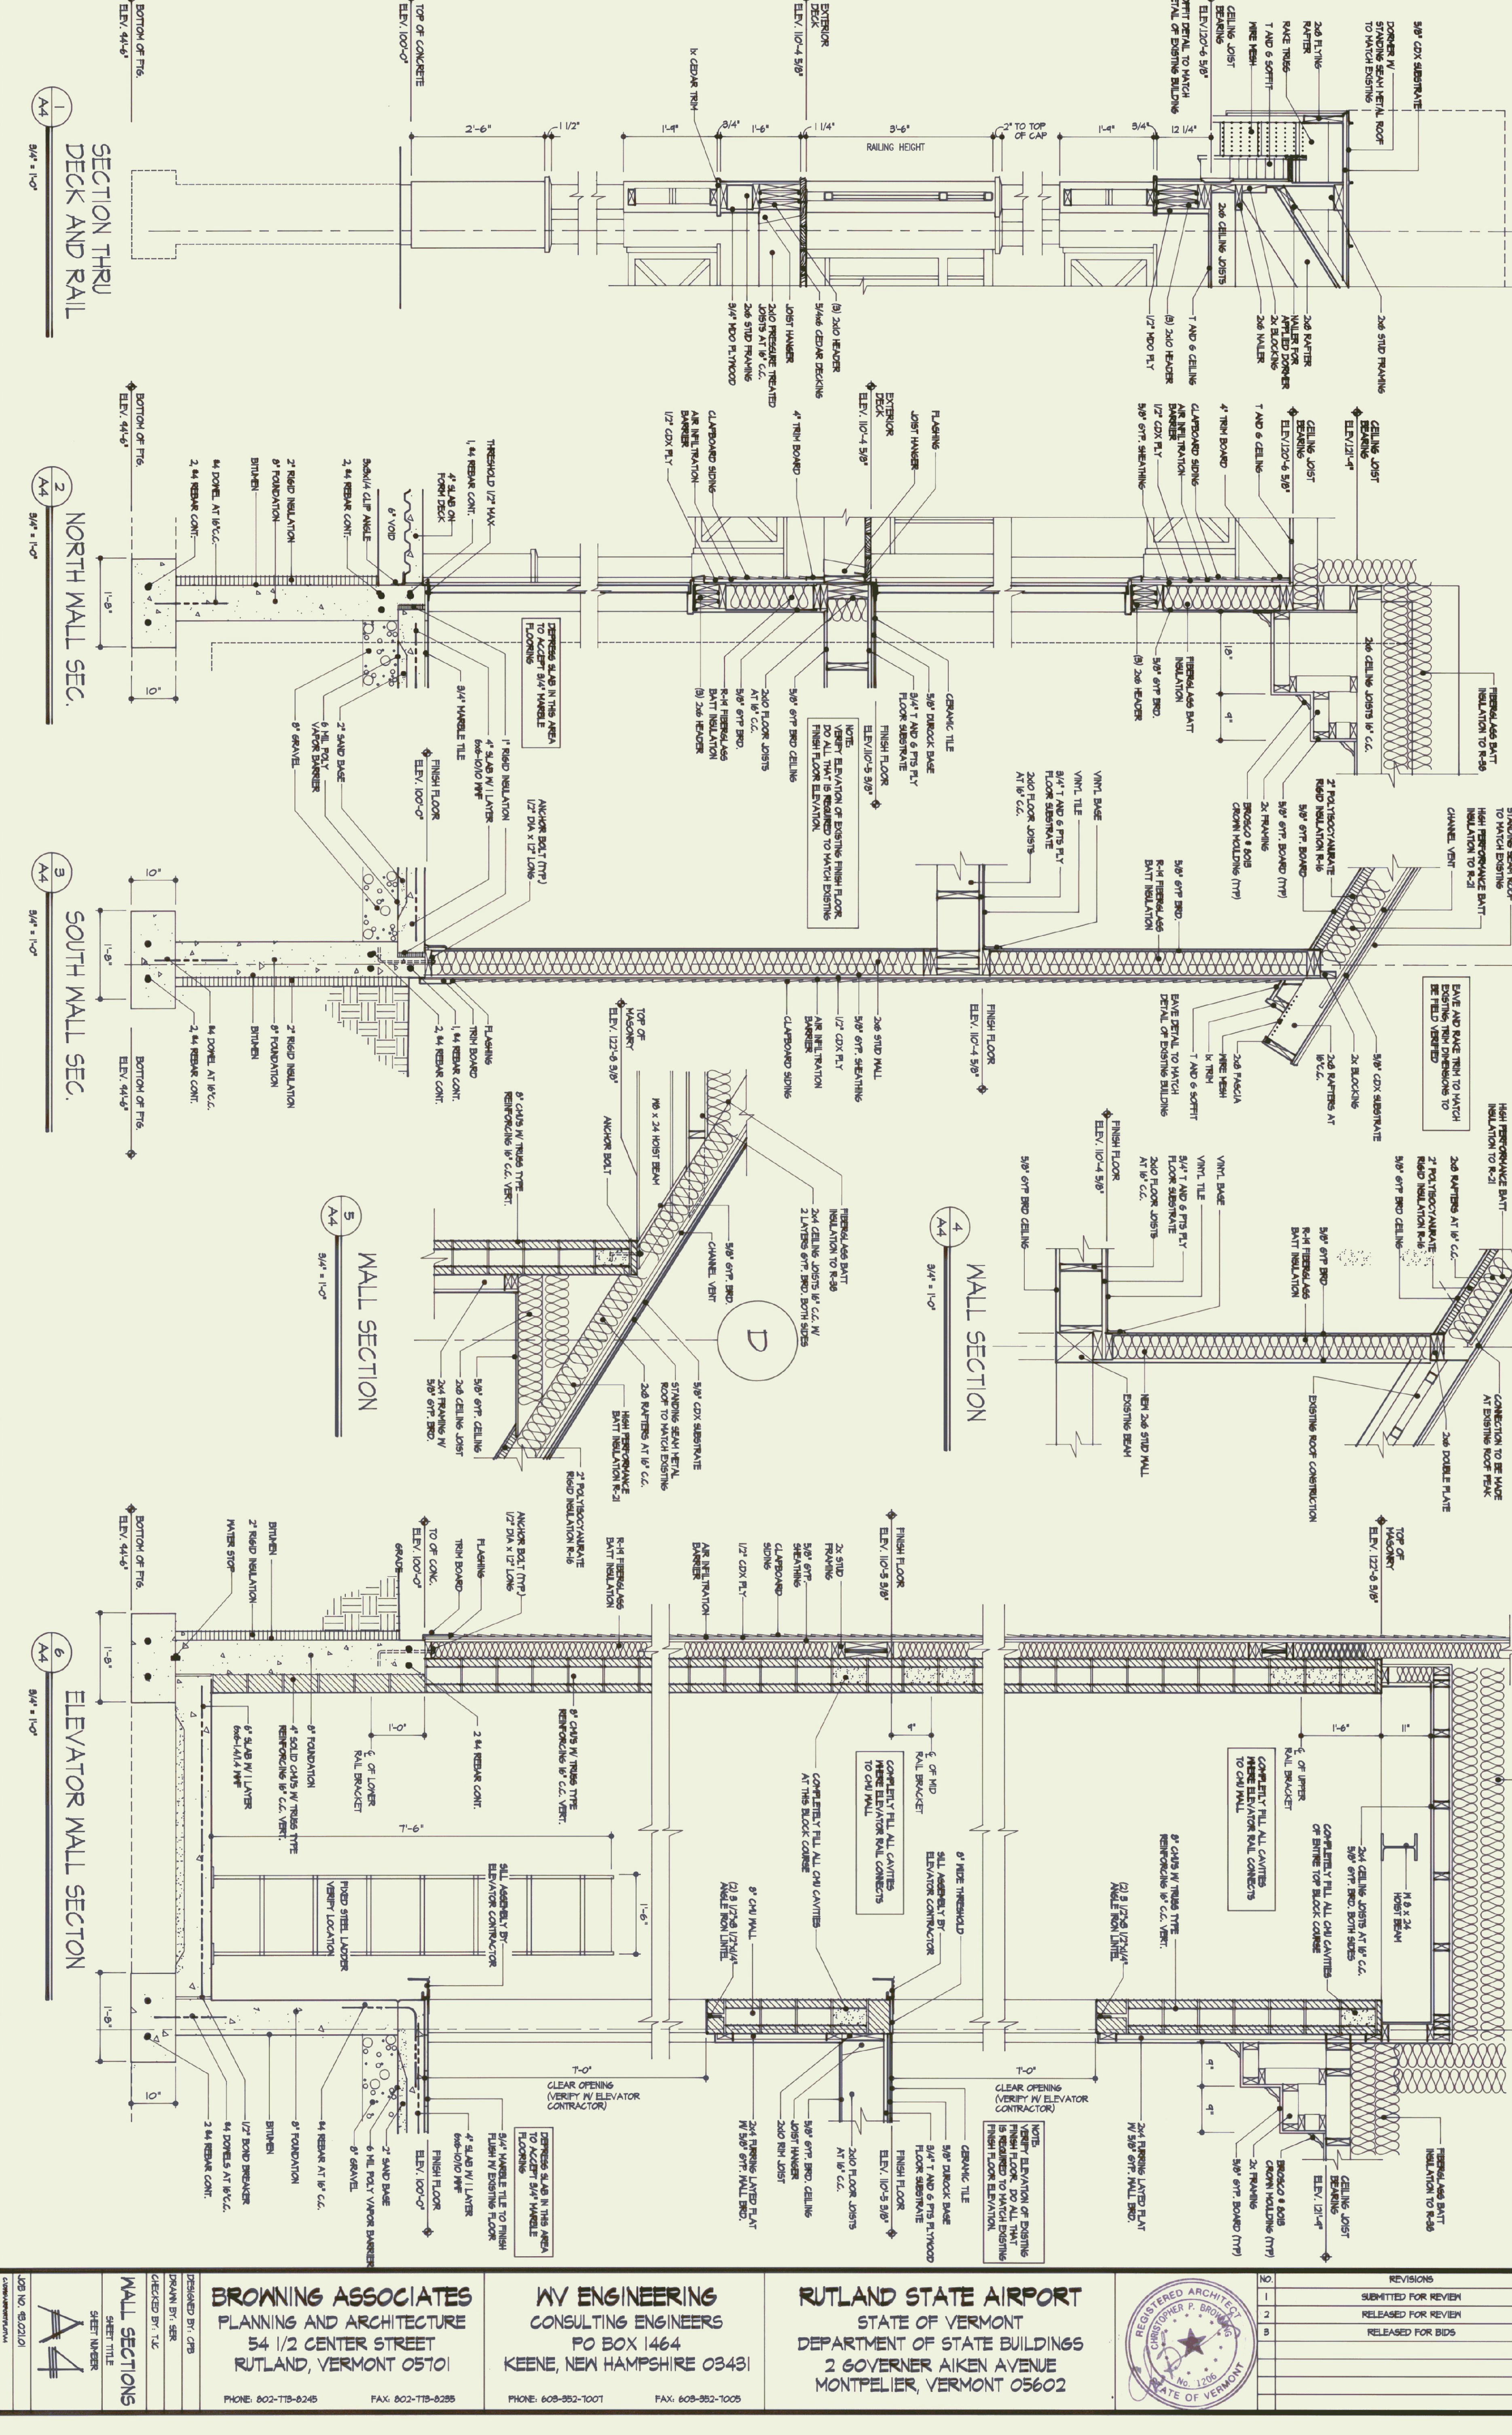

**BROWNING ASSOCIATES**  
PLANNING AND ARCHITECTURE  
54 1/2 CENTER STREET  
RUTLAND, VERMONT 05701  
PHONE: 802-718-8245 FAX: 802-718-8258

**WV ENGINEERING**  
CONSULTING ENGINEERS  
PO BOX 1464  
KEENE, NEW HAMPSHIRE 03431  
PHONE: 603-352-1001 FAX: 603-352-1005

**RUTLAND STATE AIRPORT**  
STATE OF VERMONT  
DEPARTMENT OF STATE BUILDINGS  
2 GOVERNER AIKEN AVENUE  
MONTPELIER, VERMONT 05602



NO.	REVISIONS	DATE
1	SUBMITTED FOR REVIEW	1/23/94
2	RELEASED FOR REVIEW	3/16/94
3	RELEASED FOR BIDS	4/25/94

DESIGNED BY: CFB  
CHECKED BY: TJC  
DRAWN BY: SER

DATE: 1/23/94  
DRAWN: 3/16/94  
REVISIONS: 4/25/94

PROJECT: STATE OF VERMONT  
DATE: SEPTEMBER 1989