



SCHEMATIC SECTION A
NOT TO SCALE

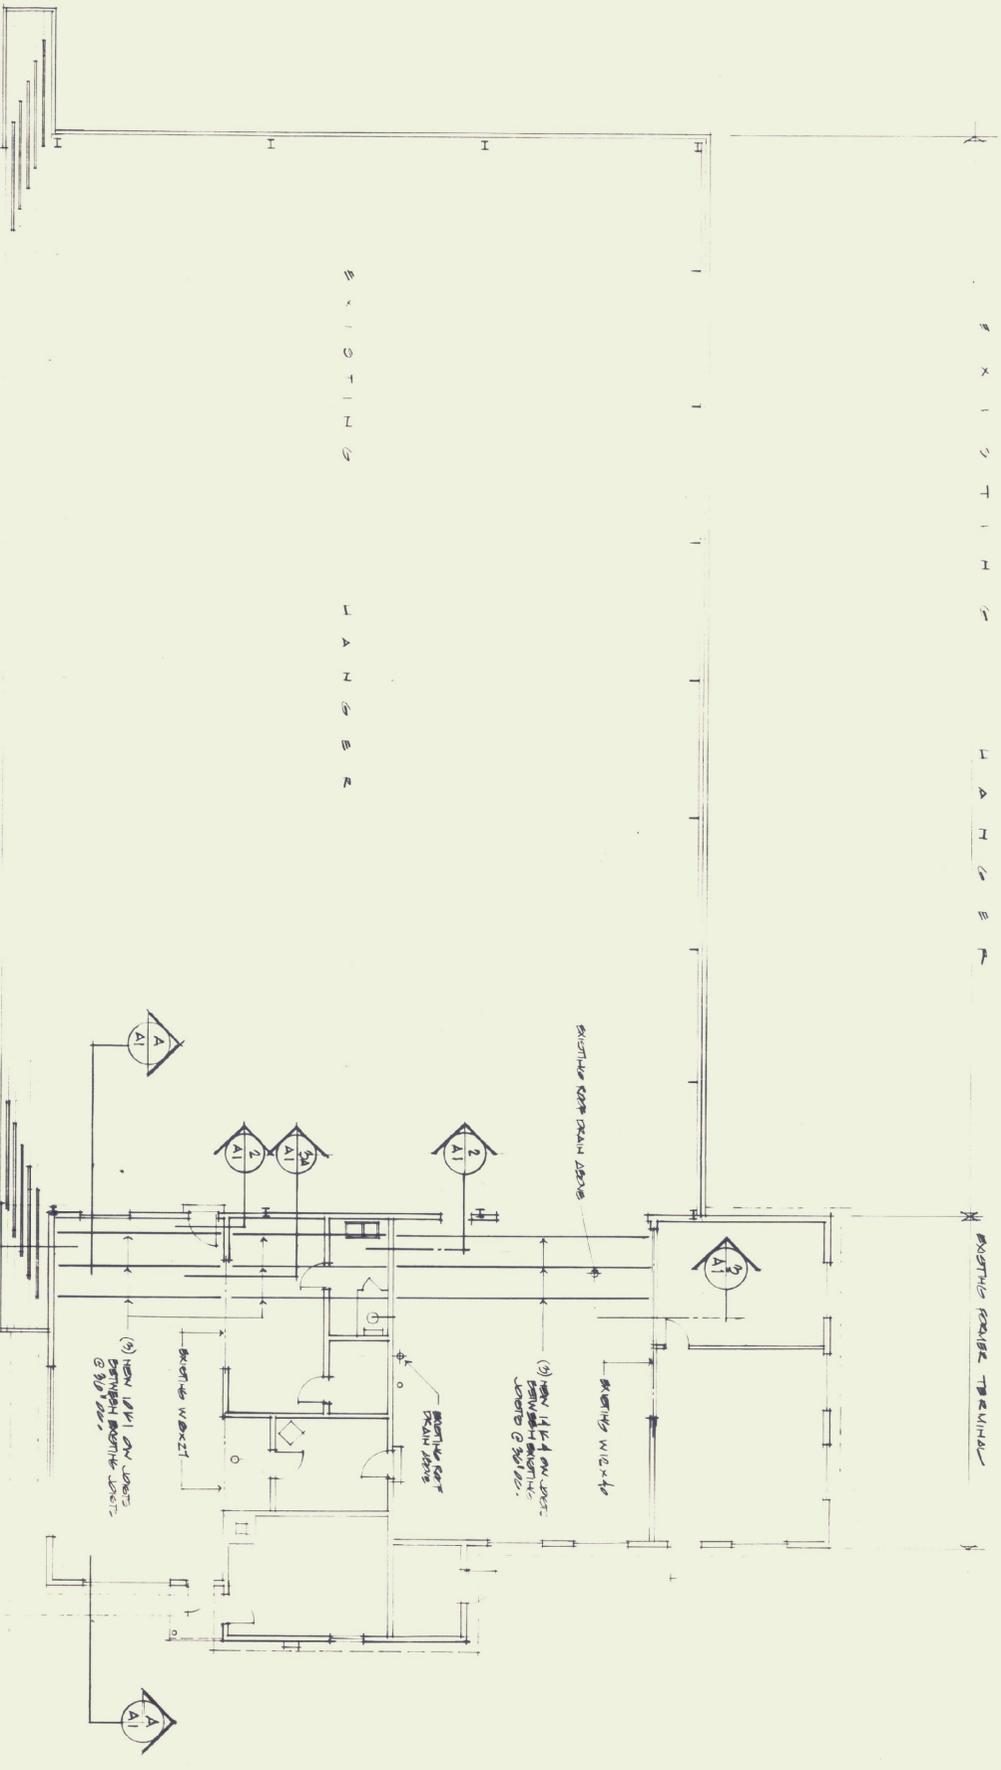

FLOOR PLAN AND NEW ROOF FRAMING
SCALE 1/8"=1'-0"

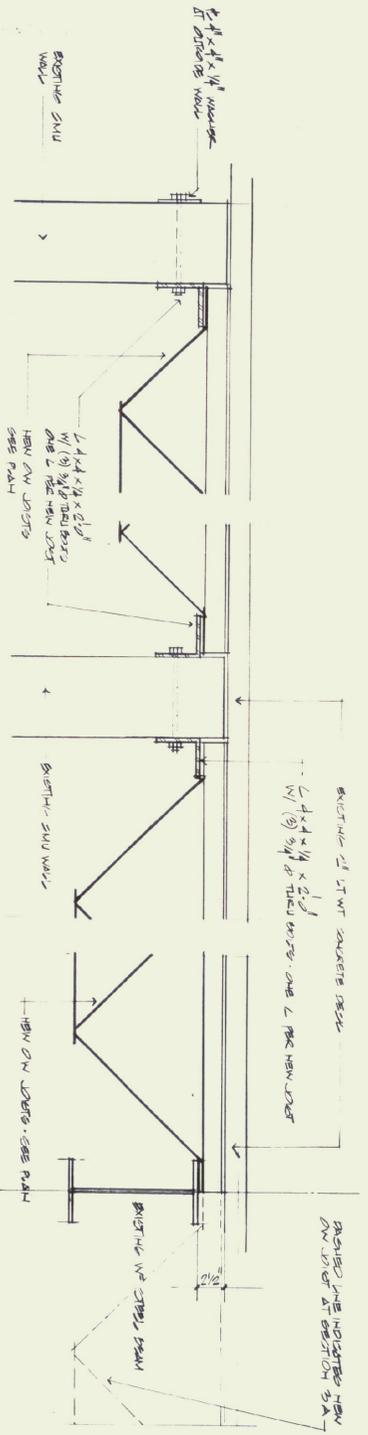

SECTION 1
SECTION 2
SECTION 3
NOTE: SECTION 1 SHOWS BRUSH STRUCTURE - WORK WITH STUDS FOR STRENGTH, INSULATION AND FIRE RESISTANCE AND OTHER NOT SHOWN.



REGISTERED ARCHITECT
STATE OF VERMONT
PROJECT: RUTLAND STATE AIRPORT HANGAR AND TERMINAL
CHARLES E. METZ ARCHITECT
VERMONT
TITLE: FLOOR PLAN - NEW ROOF FRAMING SECTION AND DETAILS

CHARLES E. METZ
ARCHITECT
THE GRIST MILL
BRADFORD VT 05033

DRAWING:
APRIL 2000
A1
PAGE 2