



GBA
GOSSENS
BACHMAN
ARCHITECTS


85 Granite Shed Lane
 Montpelier, Vermont 05602
 P 802.229.1664 F 802.229.4822

Rutland Airport
 Old Terminal
 Rutland, Vermont


Revisions:
 Job Number: 0302-105
 File Name: 0302-InteriorElev.dwg
 Scale: As Noted
 Date: March 2005

INTERIOR ELEVATIONS


A5.0
 © Gossens Bachman, Inc.

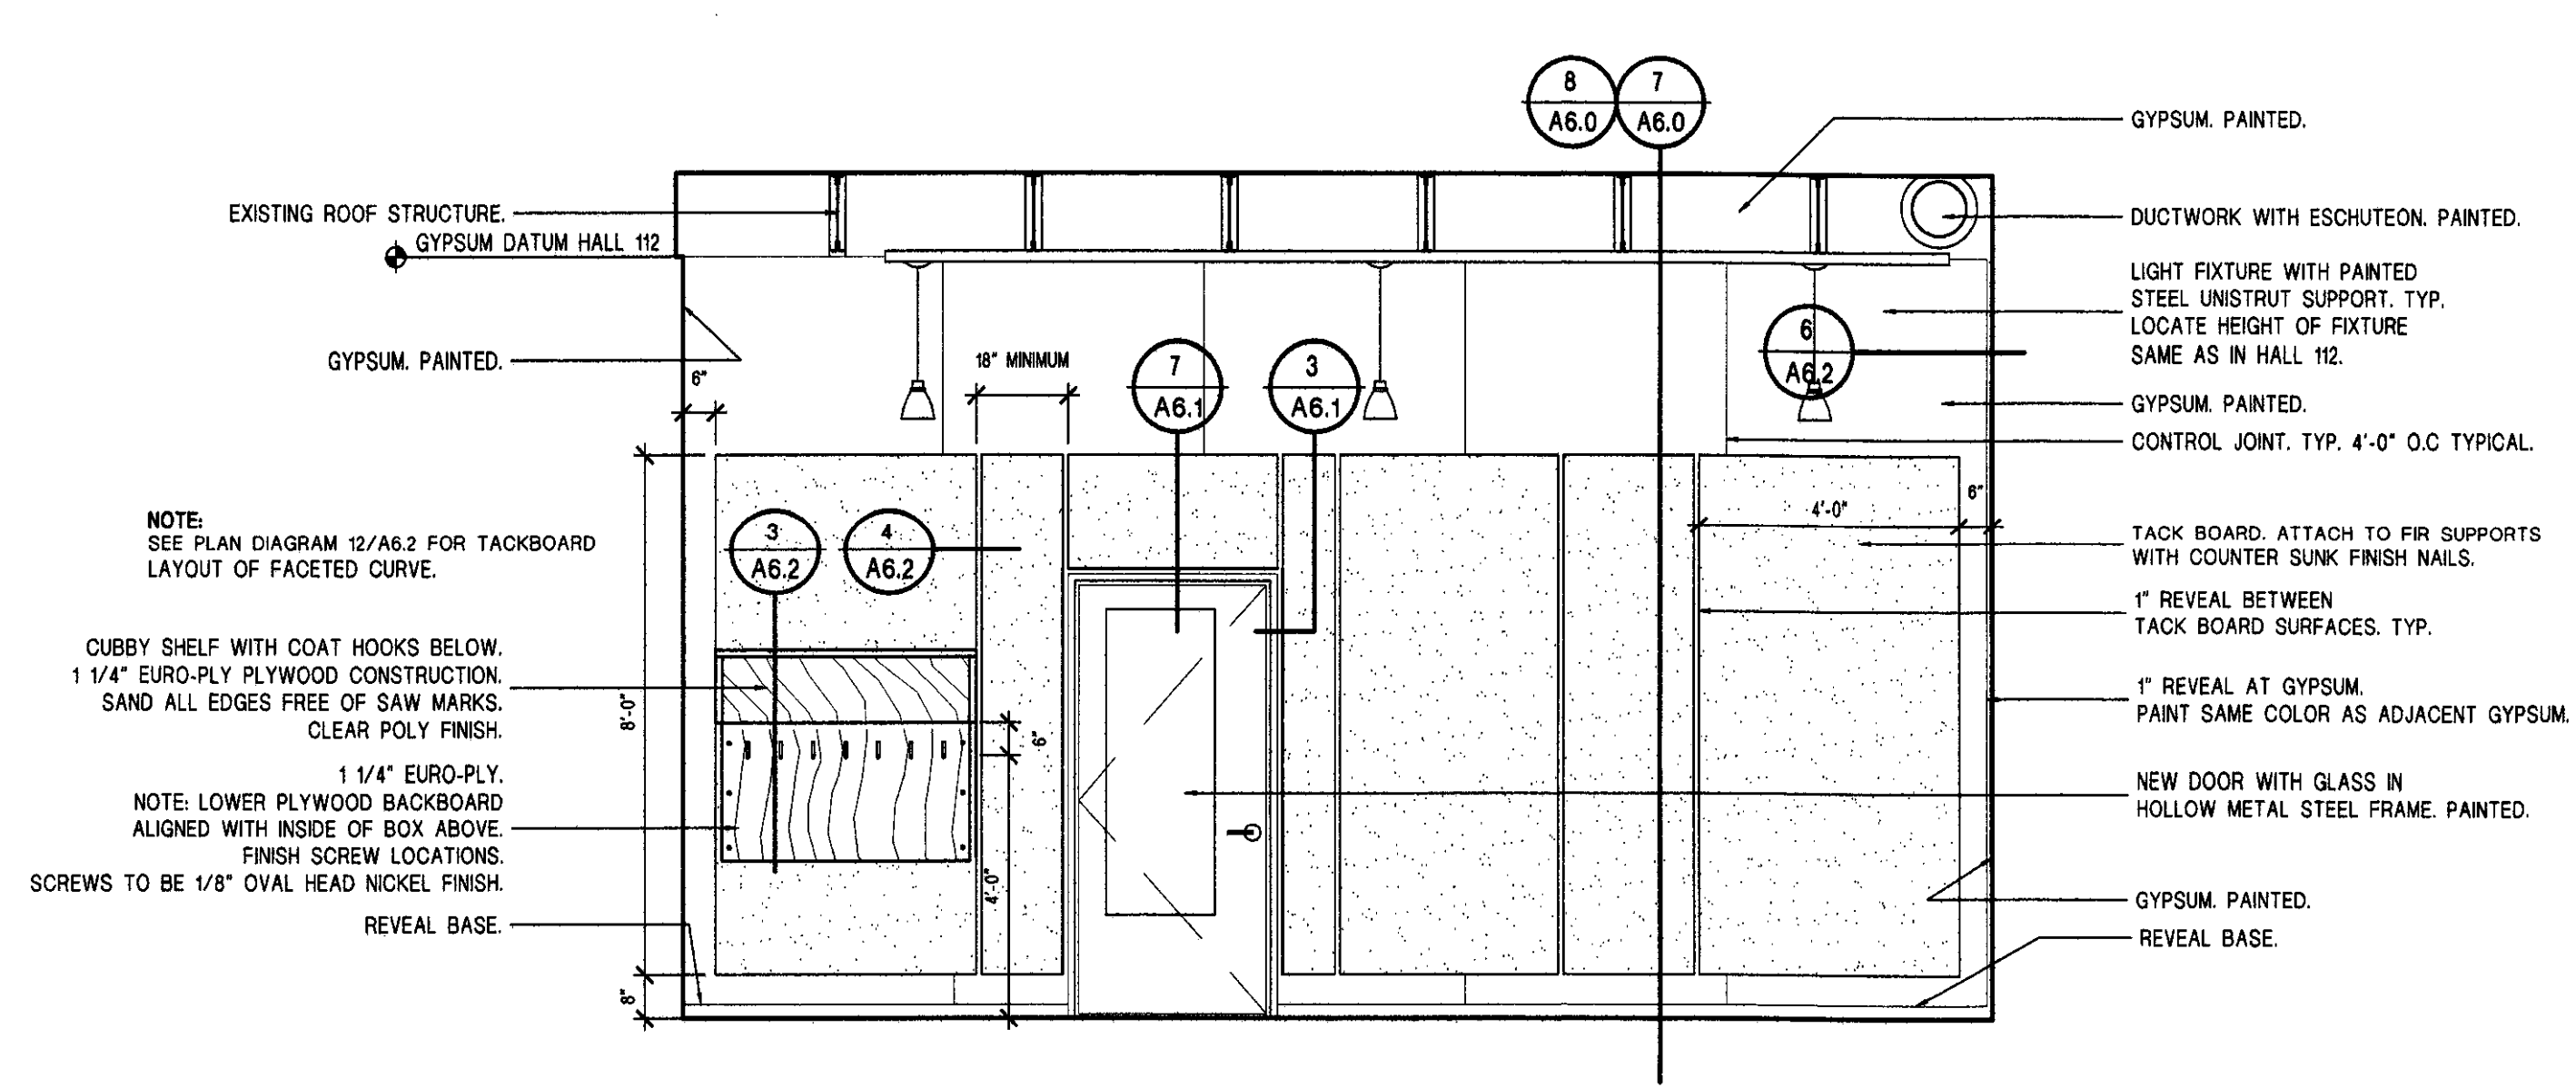


1 NORTH ELEVATION-HALL 113
 SCALE: 3/8" = 1'-0"

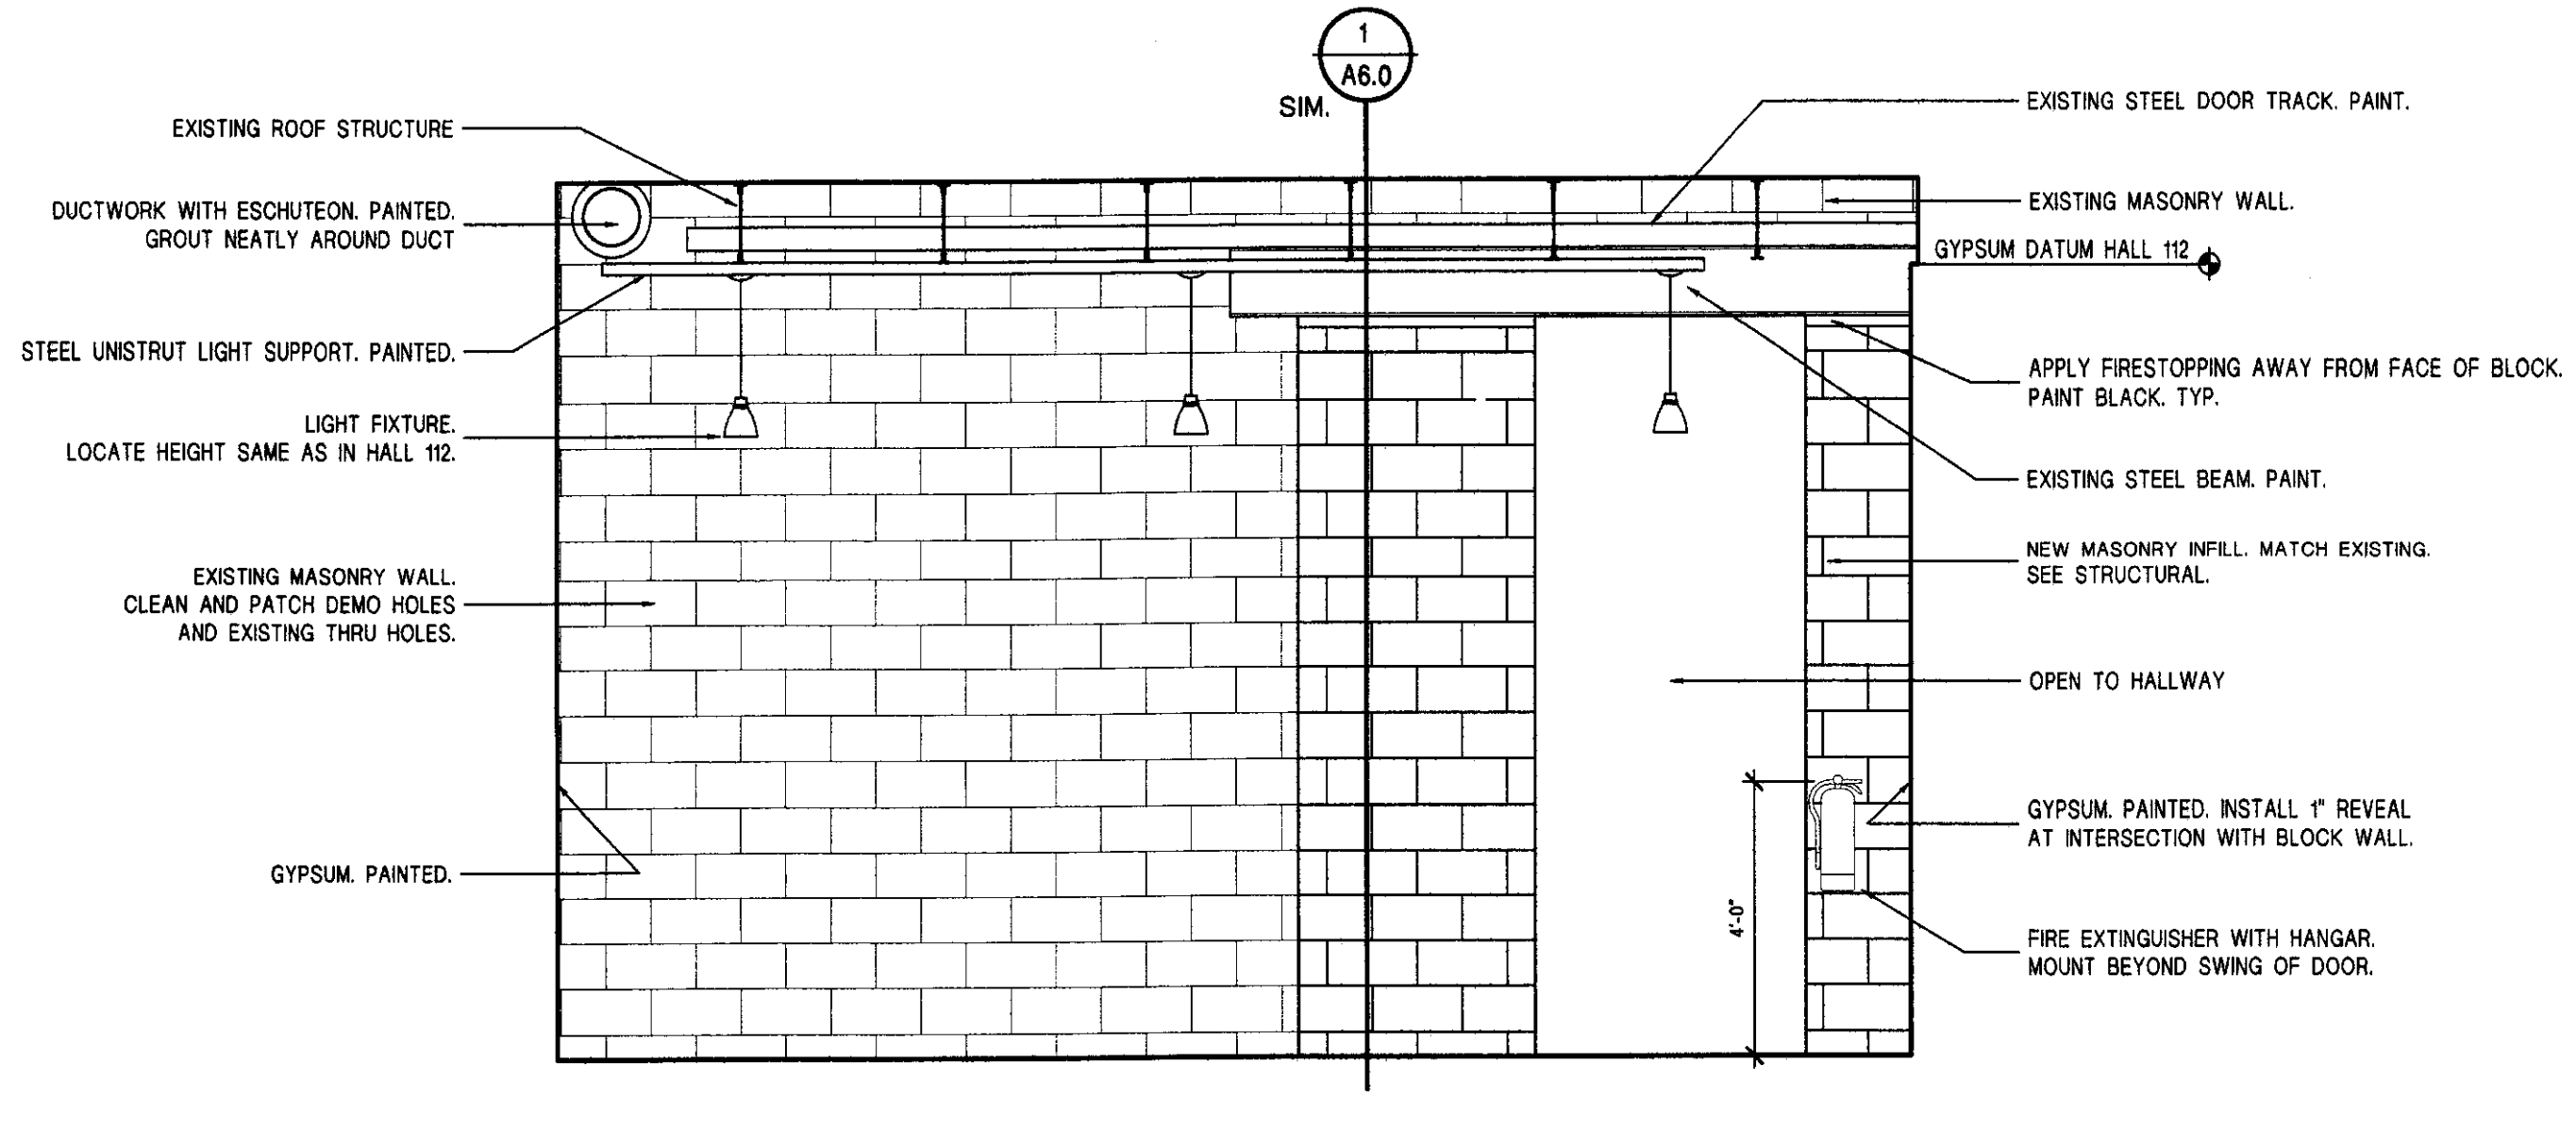


2 SOUTH ELEVATION-HALL 113
 SCALE: 3/8" = 1'-0"

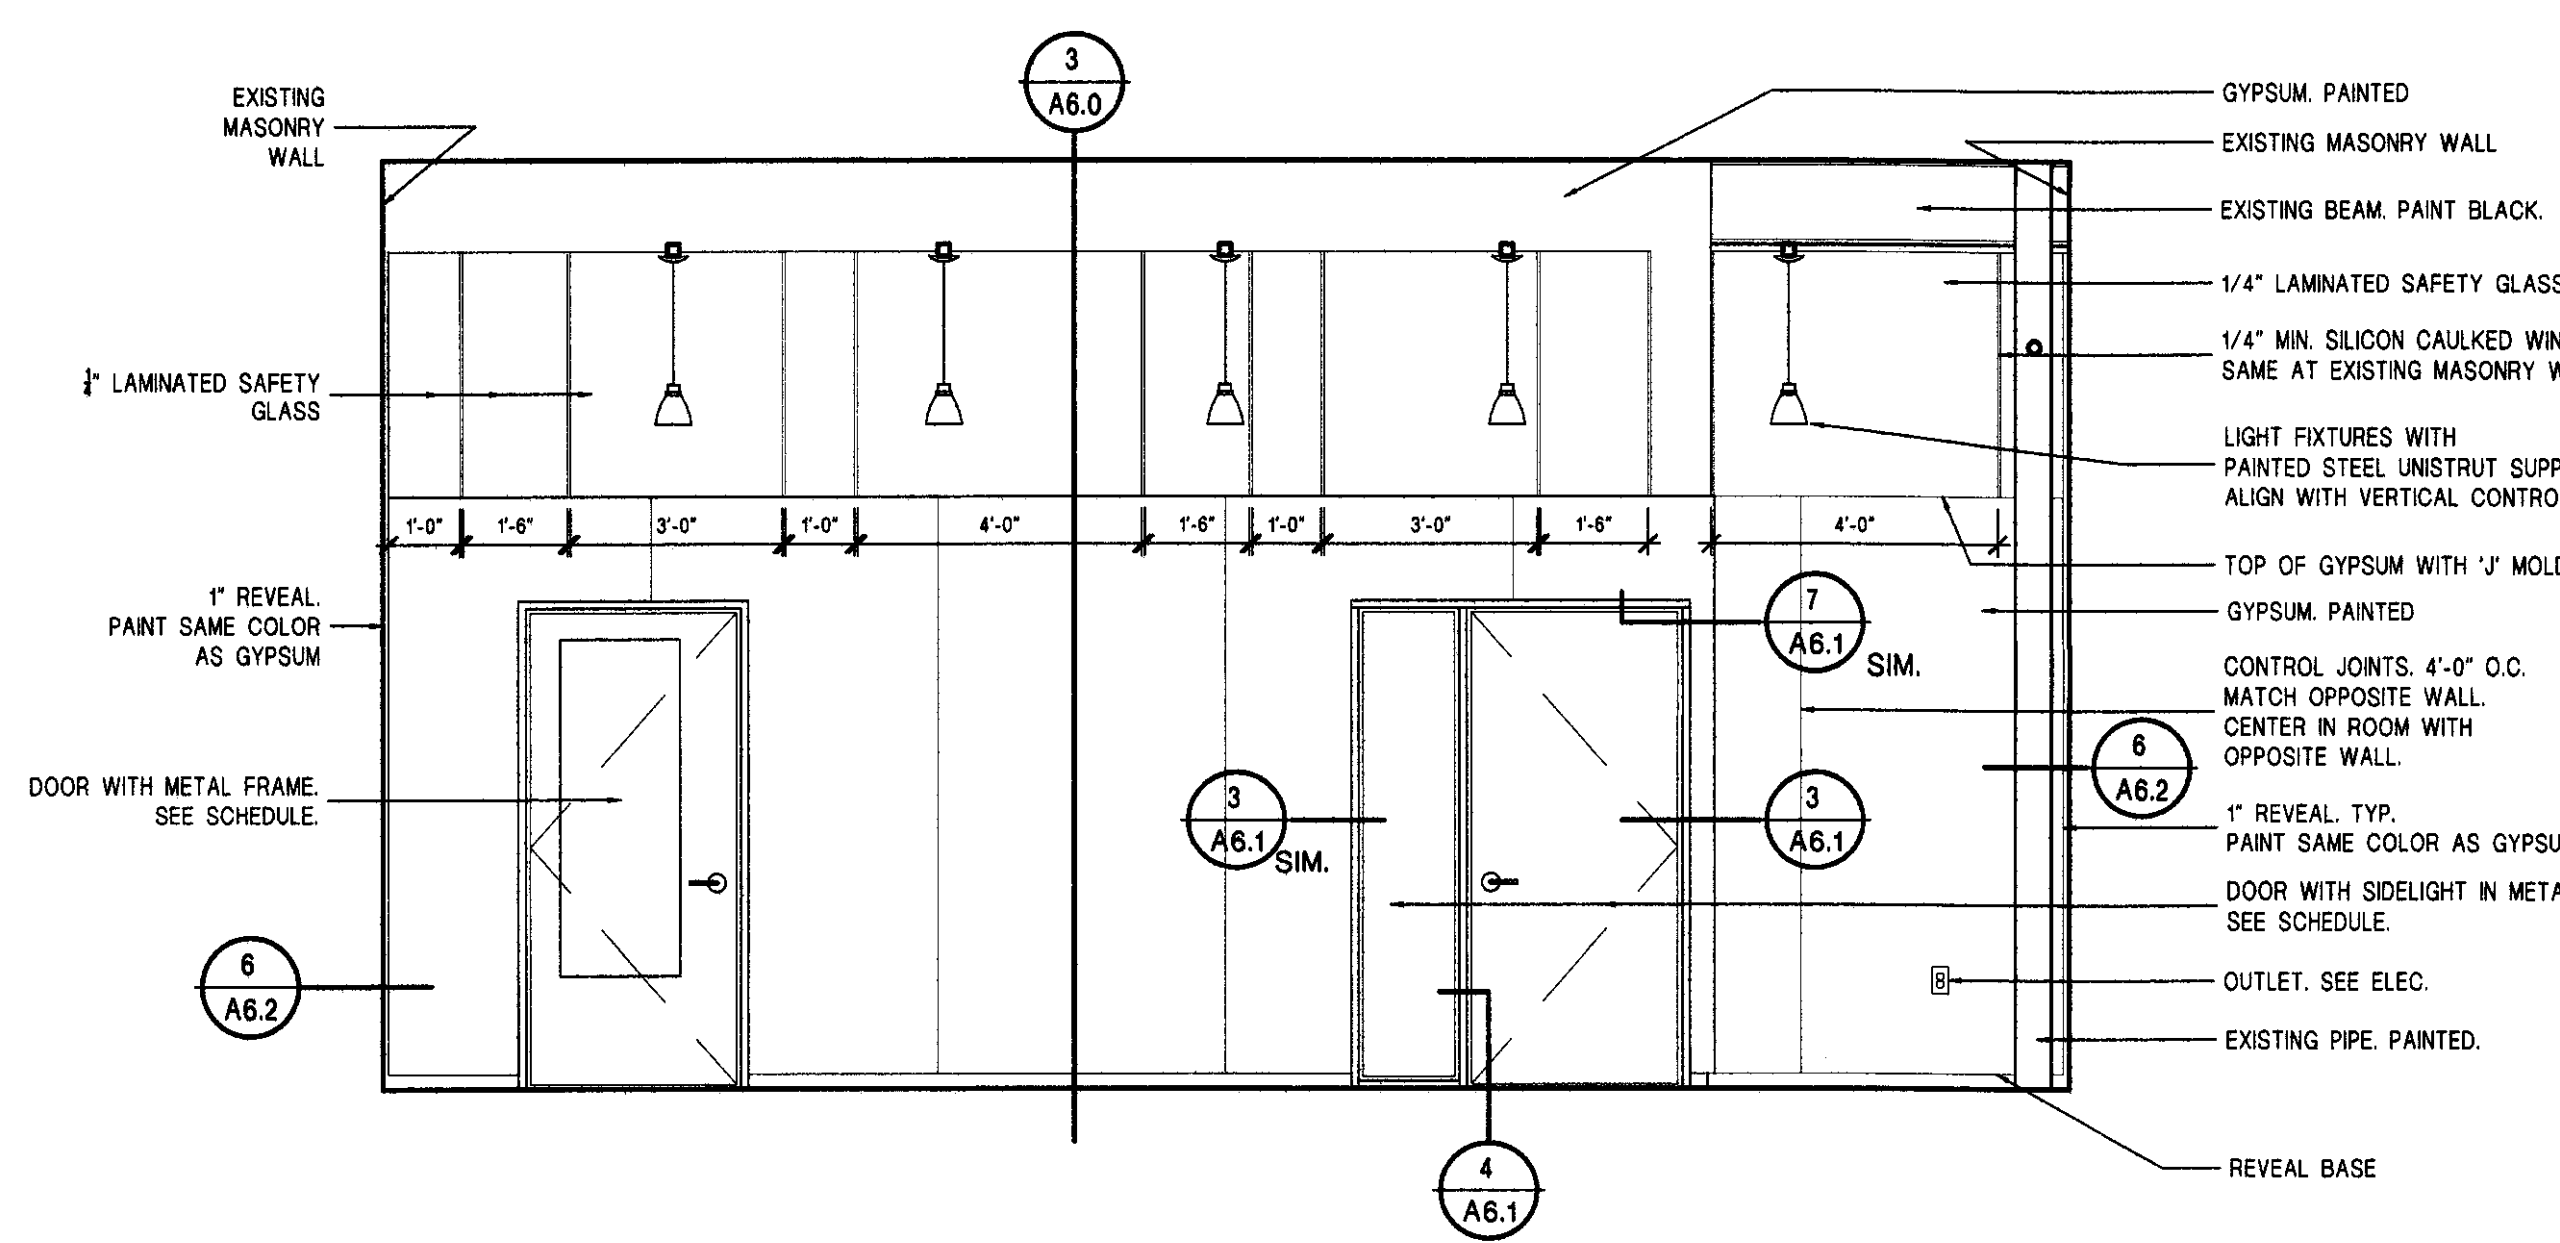


3 EAST ELEVATION- HALL 112
 SCALE: 3/8" = 1'-0"

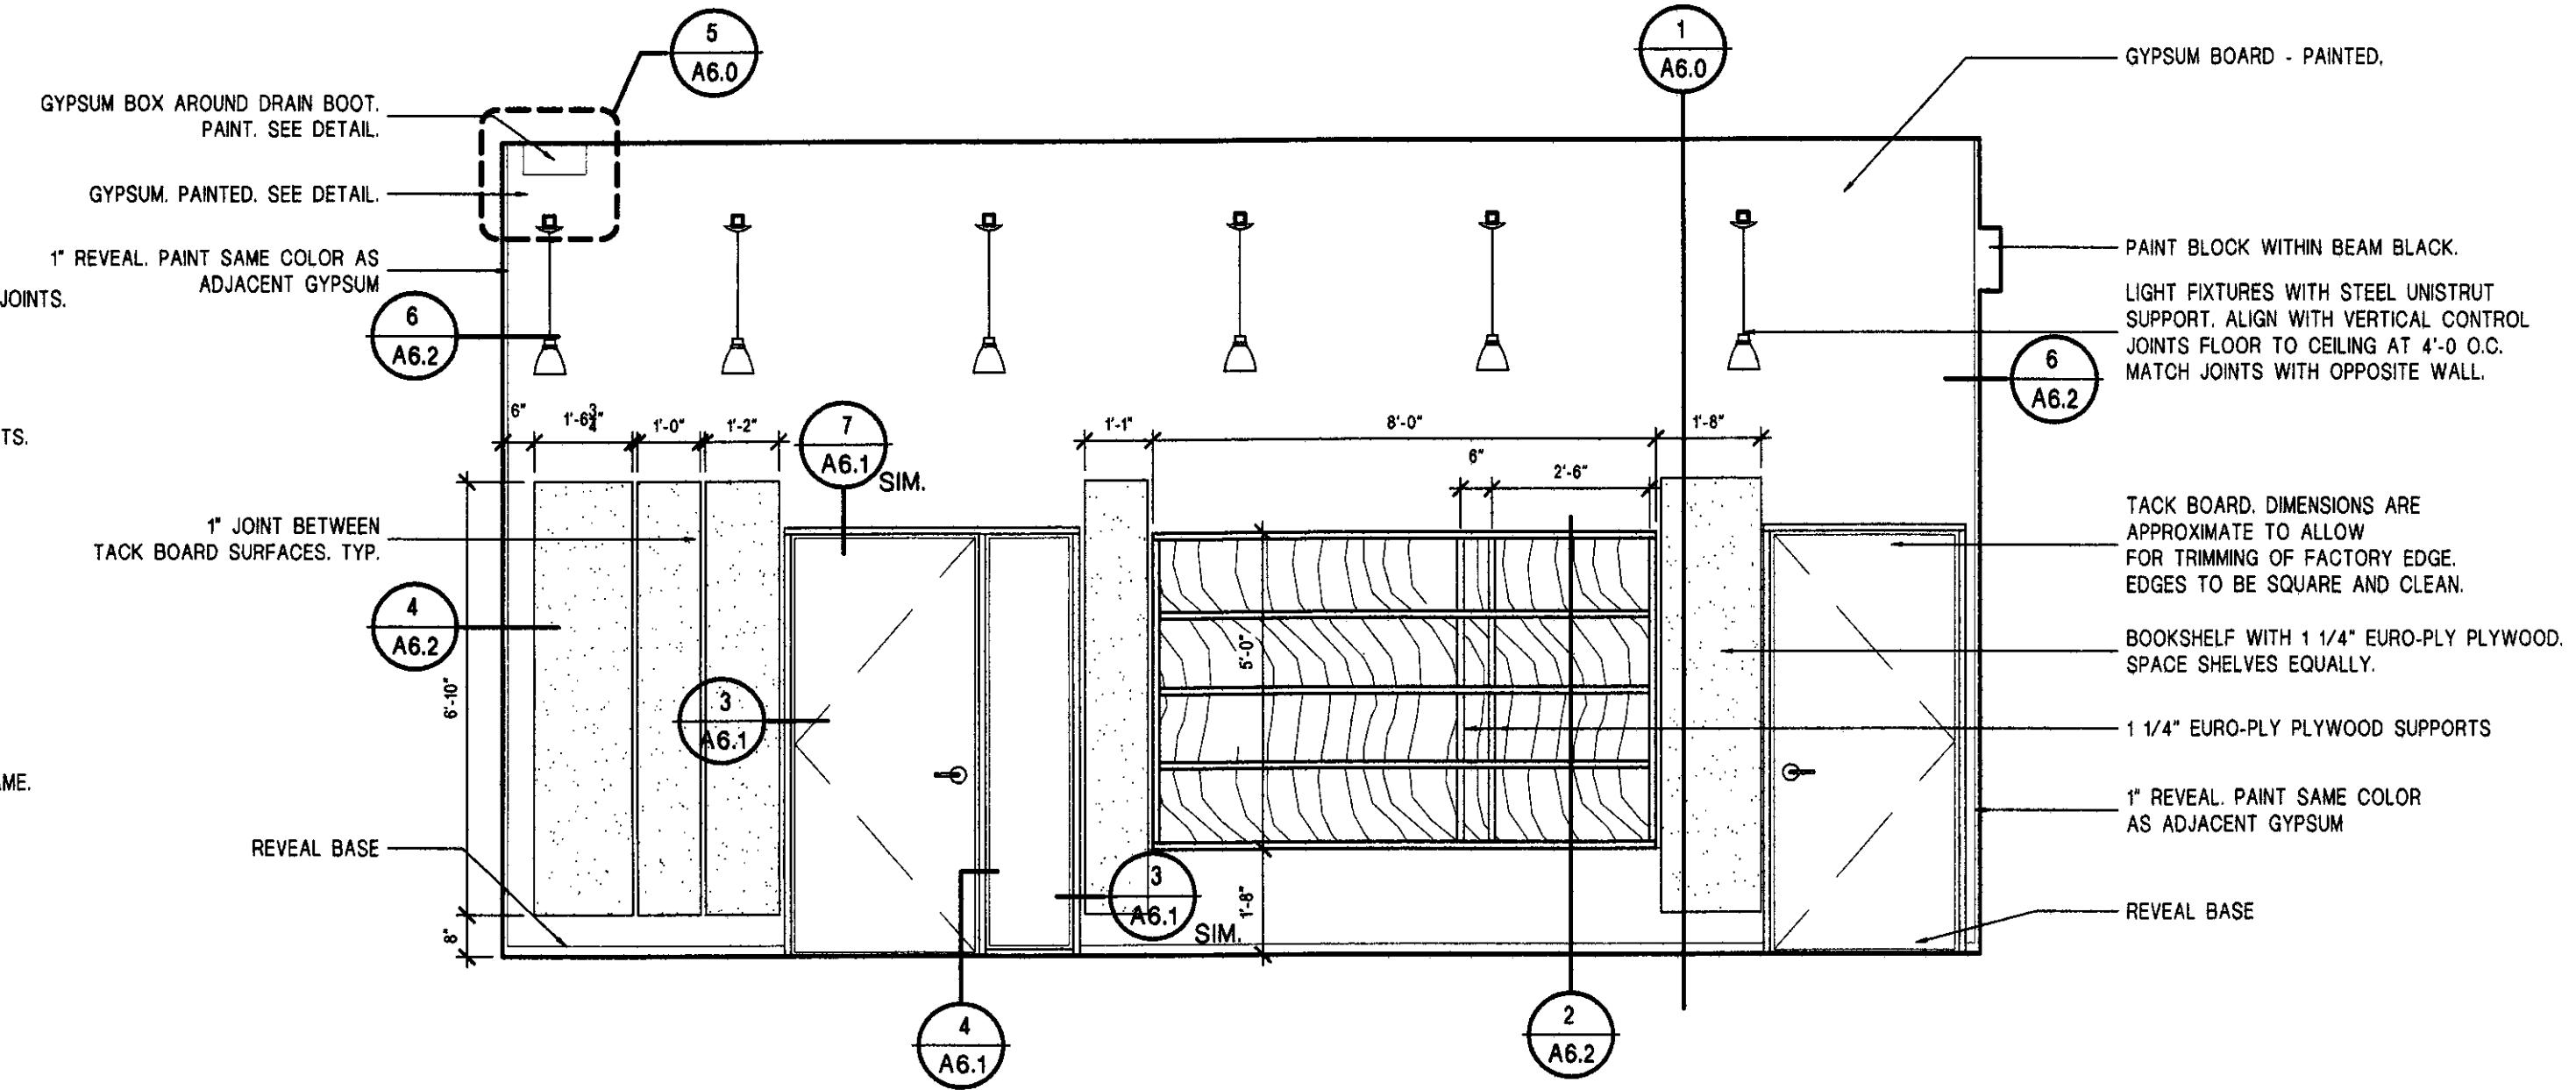

4 WEST ELEVATION- HALL 112
 SCALE: 3/8" = 1'-0"

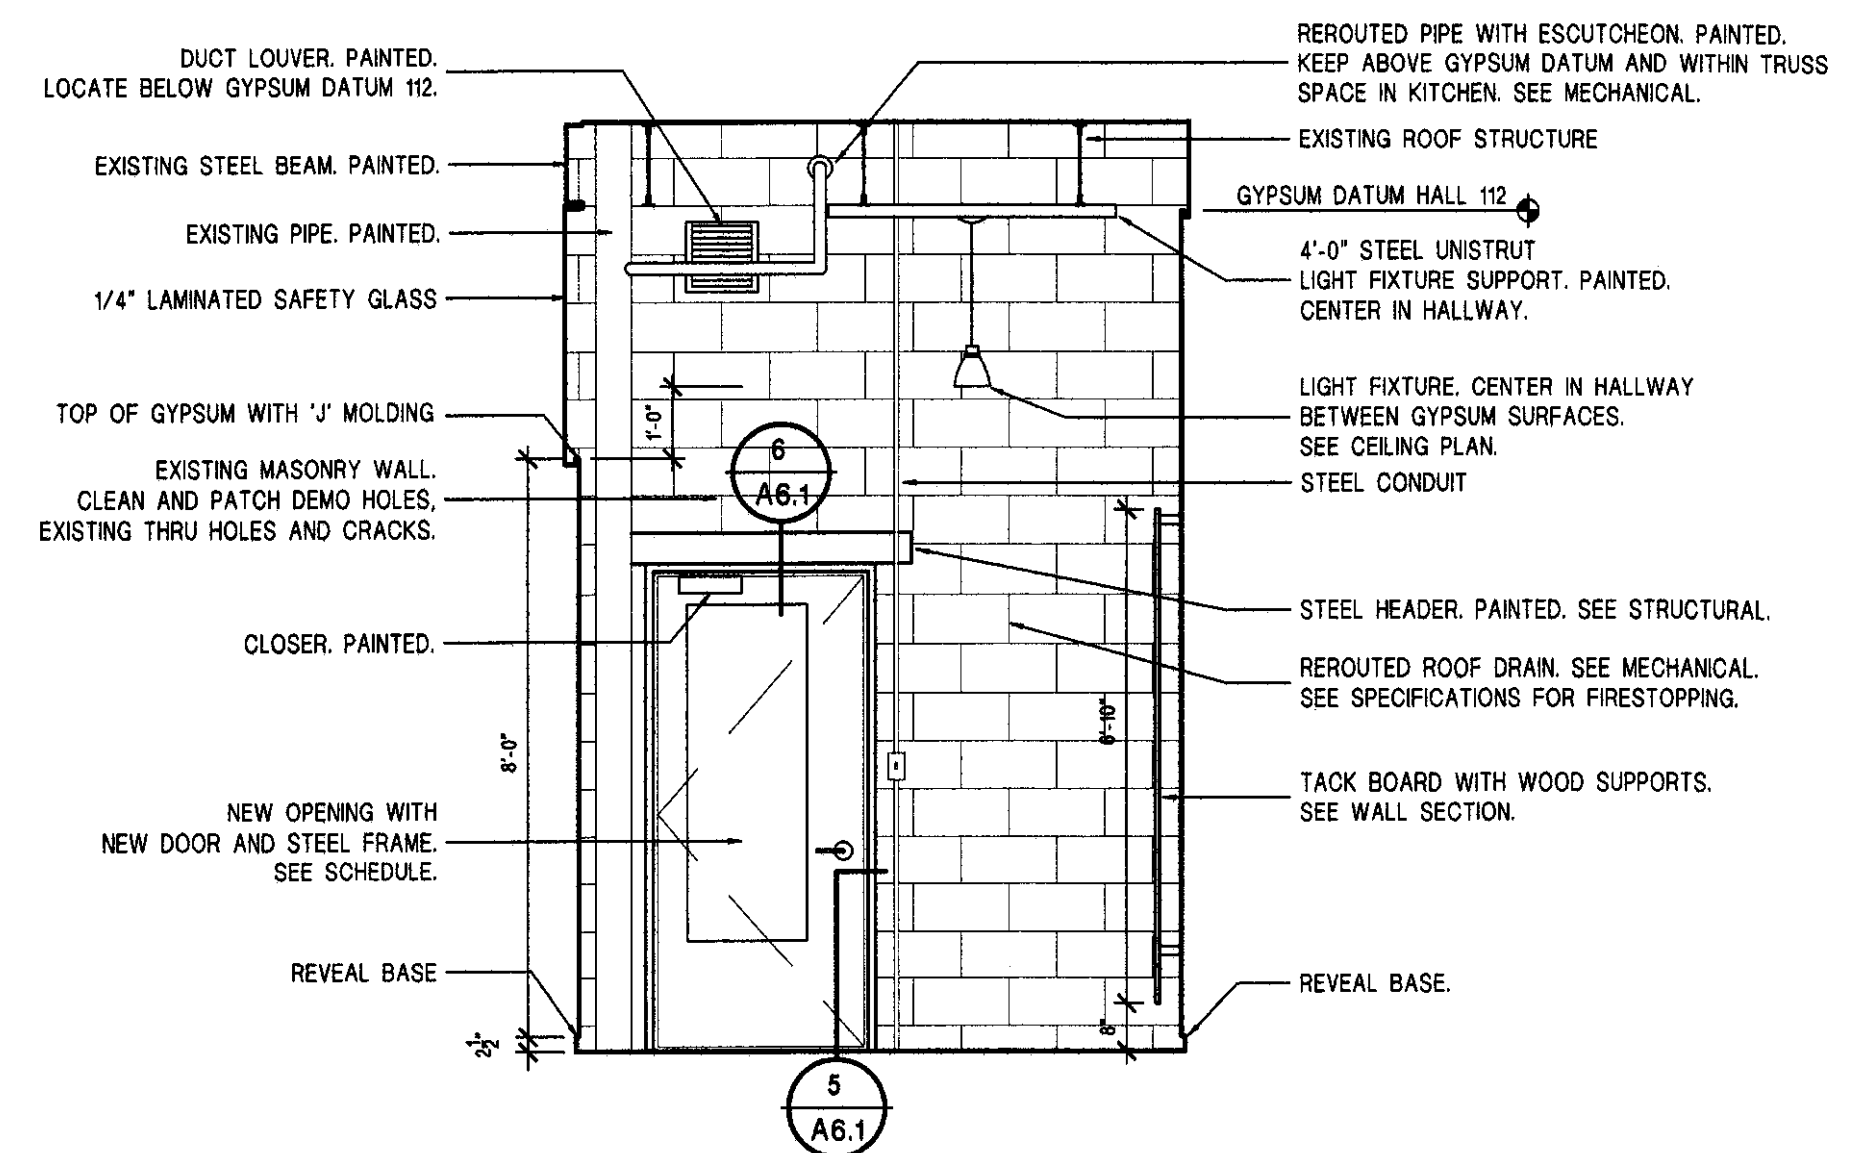

5 SOUTH ELEVATION- HALL 112
 SCALE: 3/8" = 1'-0"

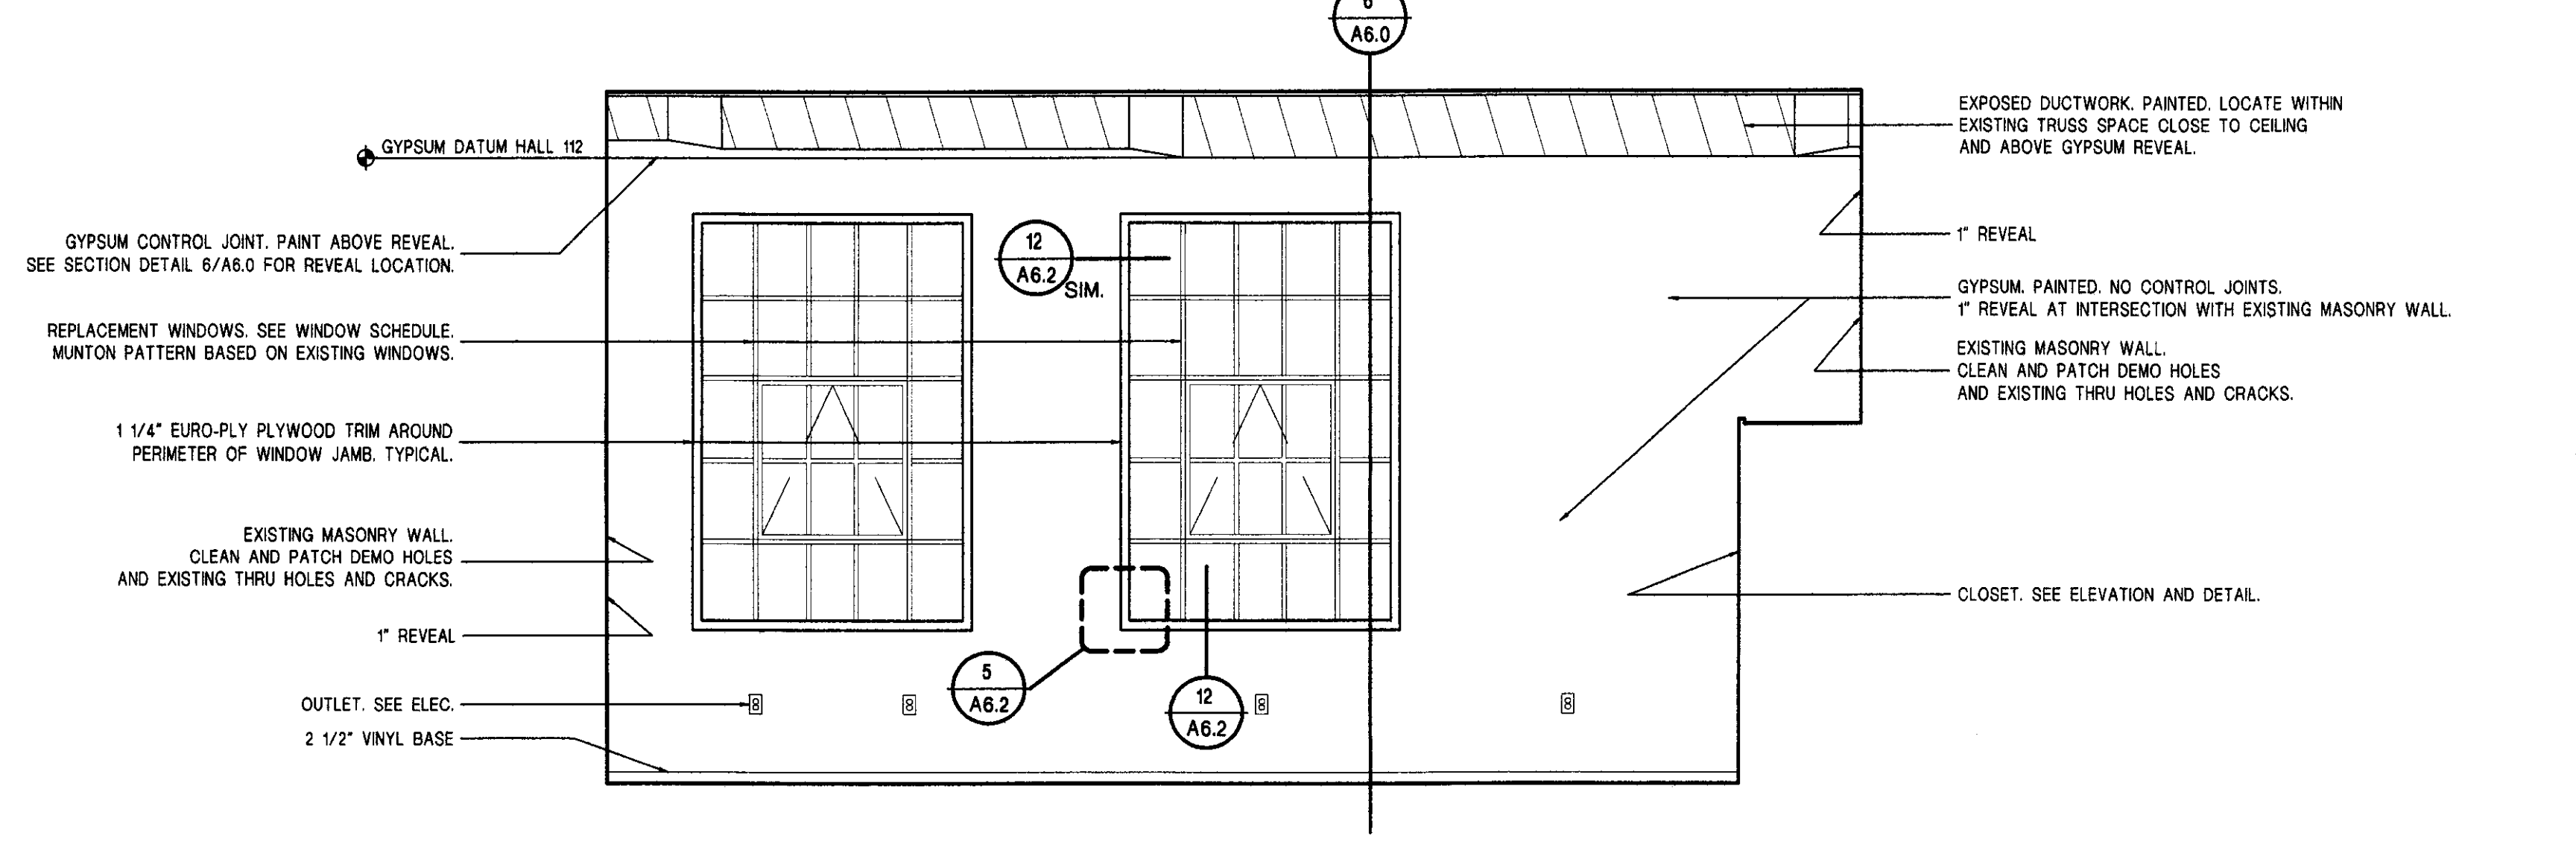

6 EAST ELEVATION-TSA-OFFICE 111
 SCALE: 3/8" = 1'-0"

NOTE:
 ALL PIPING TO HAVE MATCHING ESCUTCHEONS AT ALL VISIBLE WALL PENETRATIONS.