



GBA
GOSSENS
BACHMAN
ARCHITECTS

85 Granite Shed Lane
 Montpelier, Vermont 05602
 P 802.229.1664 F 802.229.4822

Rutland Airport

Old Terminal

Rutland, Vermont

Revisions:

Job Number: 0302-105

File Name: 0302-InteriorElev.dwg


Scale: As Noted

Date: March 2005


INTERIOR ELEVATIONS

A5.2


© Gossens Bachman, Inc.

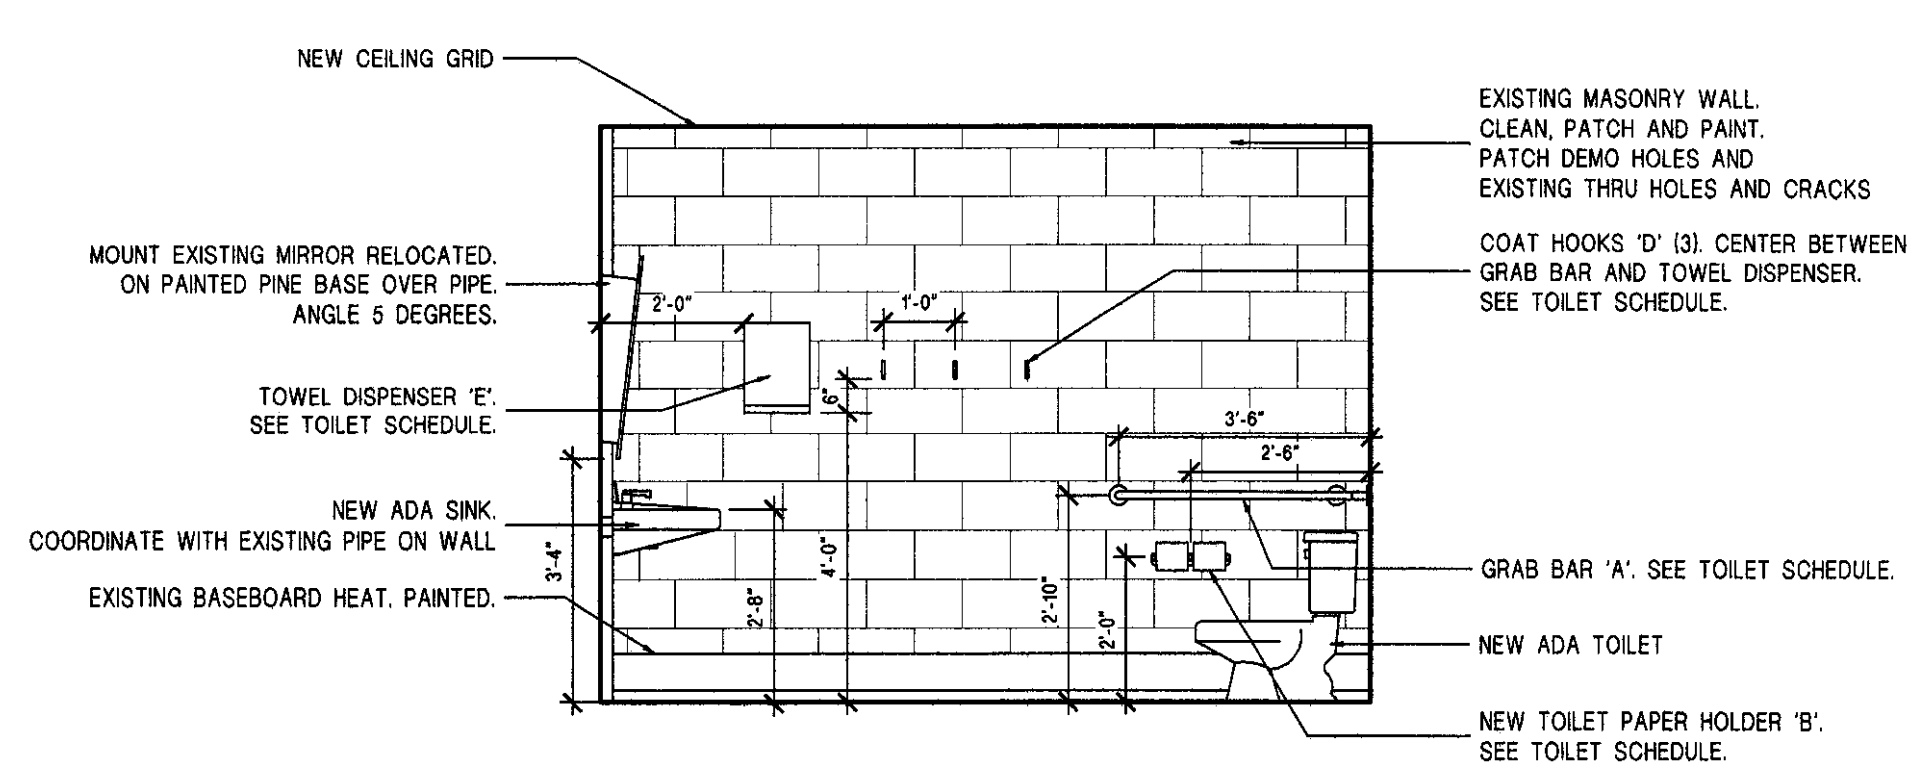

1 NORTH ELEVATION- TOILET 104
 SCALE: 3/8" = 1'-0"

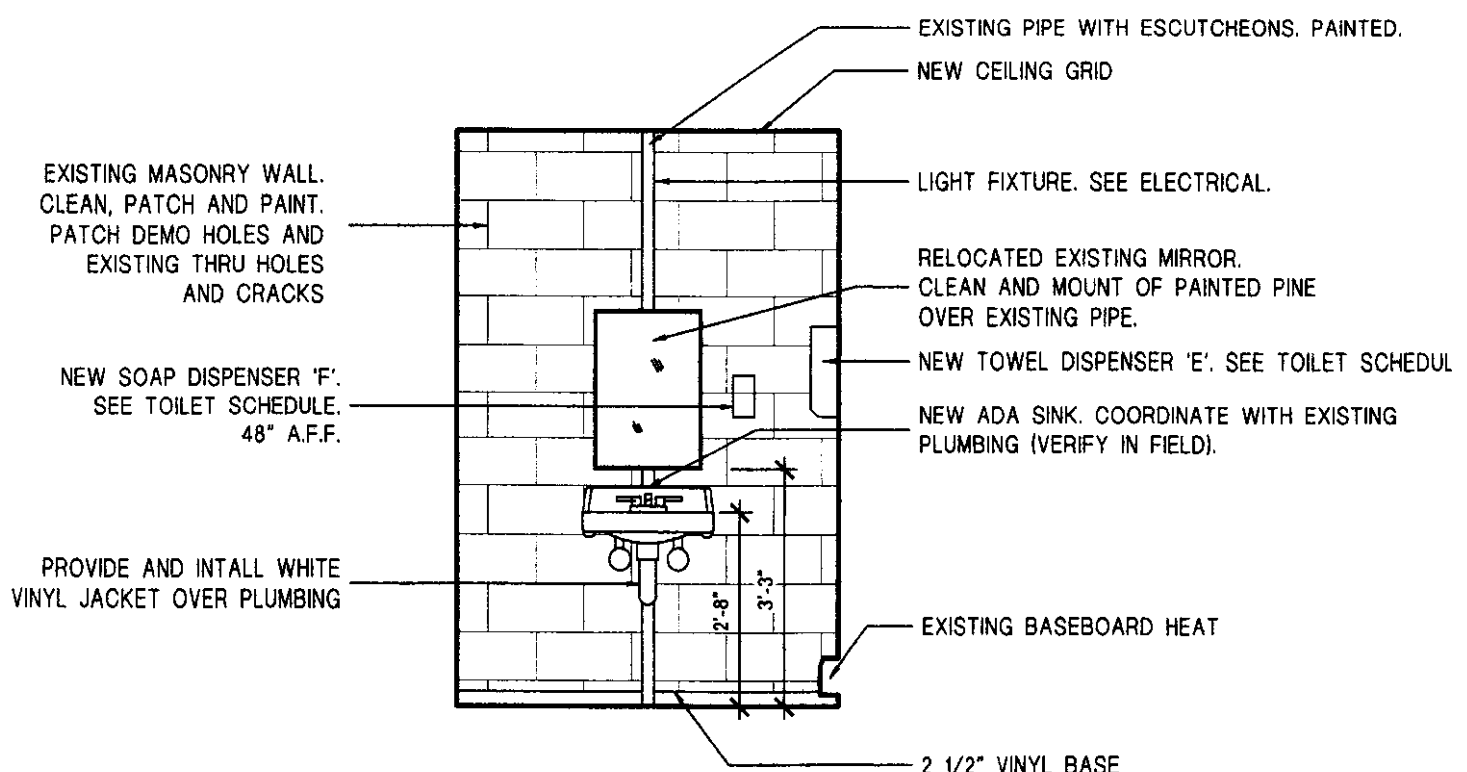


2 WEST ELEVATION- TOILET 104
 SCALE: 3/8" = 1'-0"

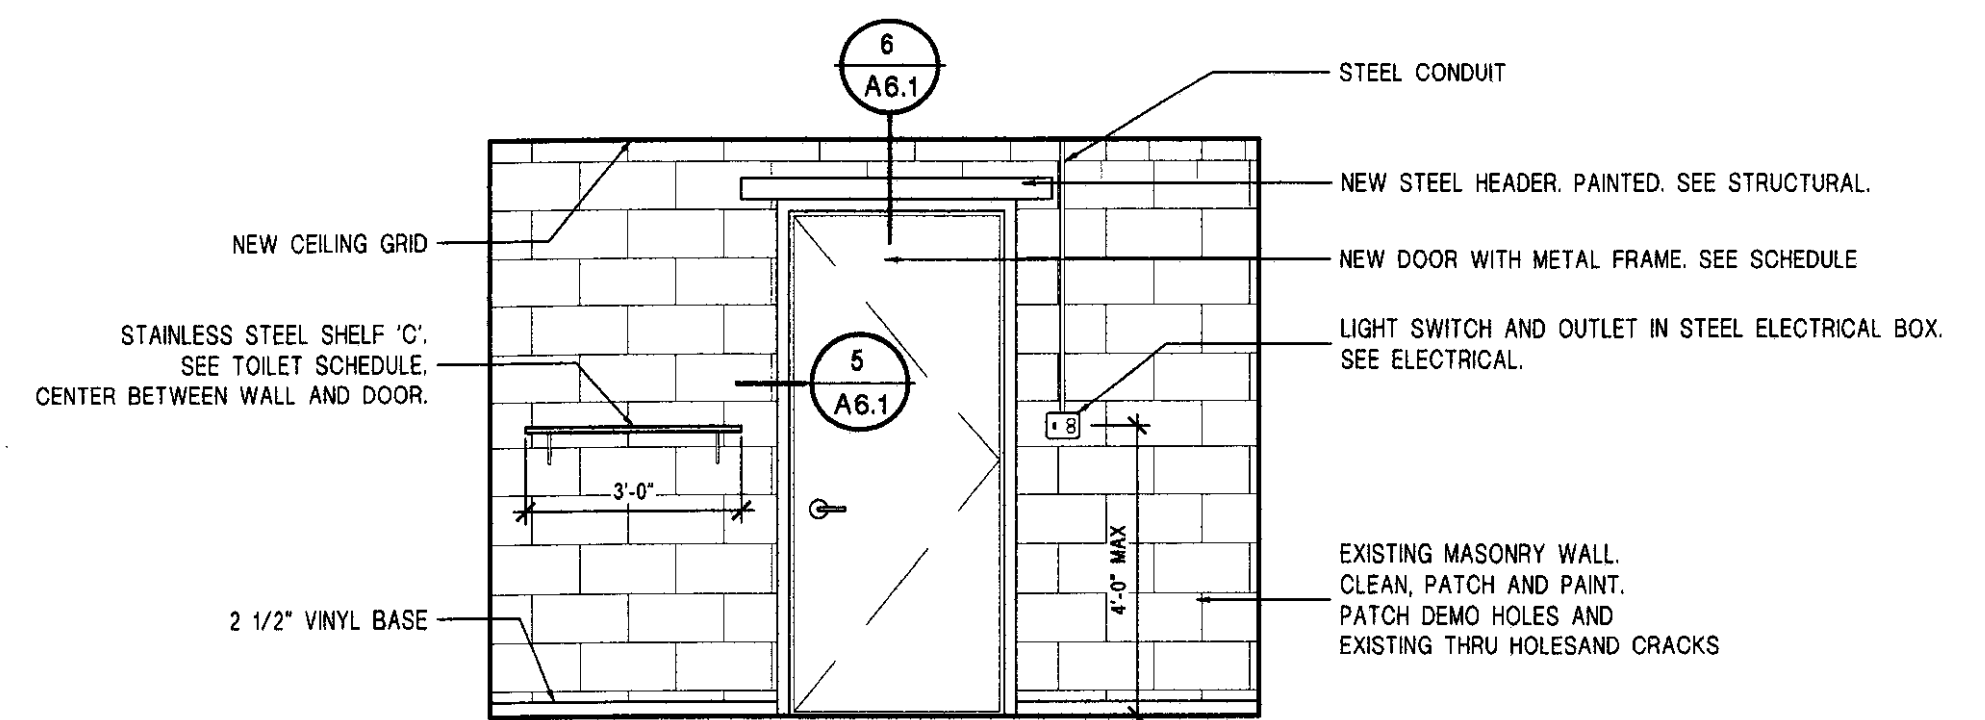


3 SOUTH ELEVATION- TOILET 104
 SCALE: 3/8" = 1'-0"


NOTE:
 ALL PIPING TO HAVE MATCHING ESCUTCHEONS AT ALL VISIBLE WALL PENETRATIONS.

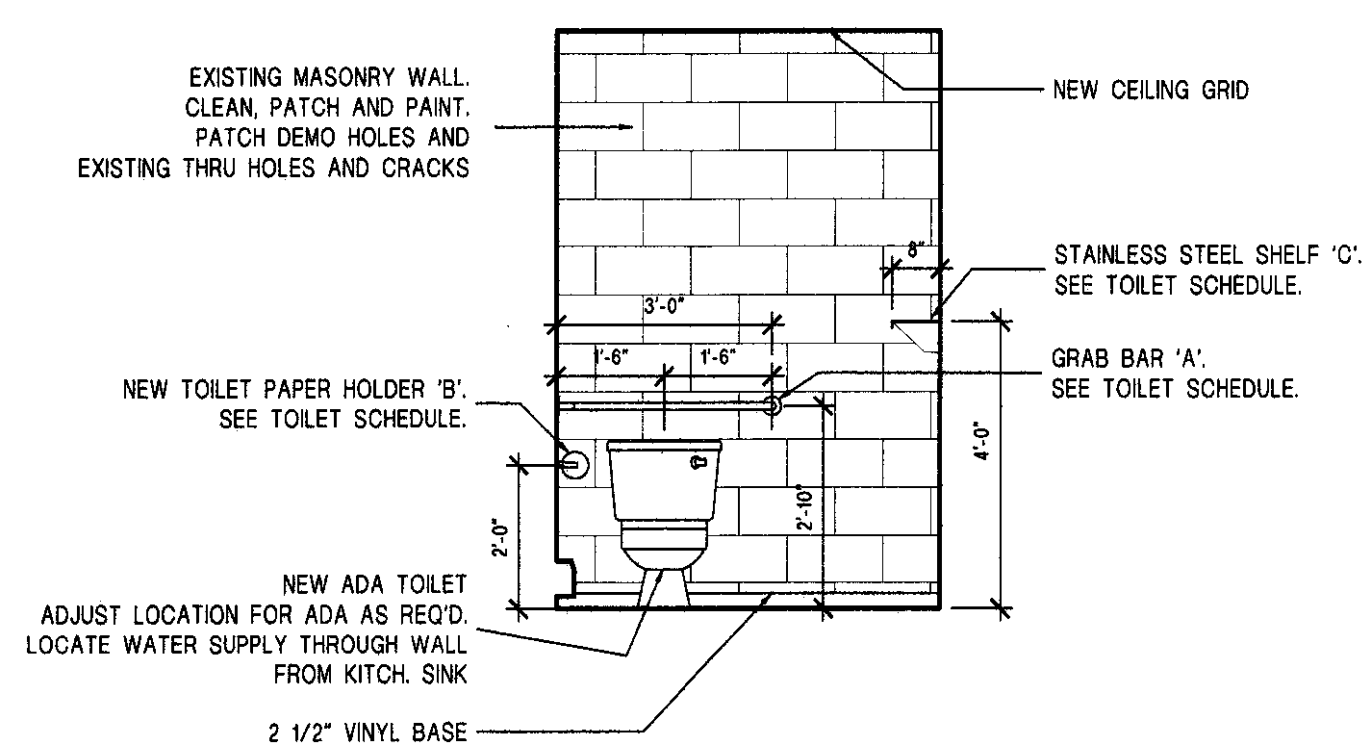


4 EAST ELEVATION-TOILET 104
 SCALE: 3/8" = 1'-0"

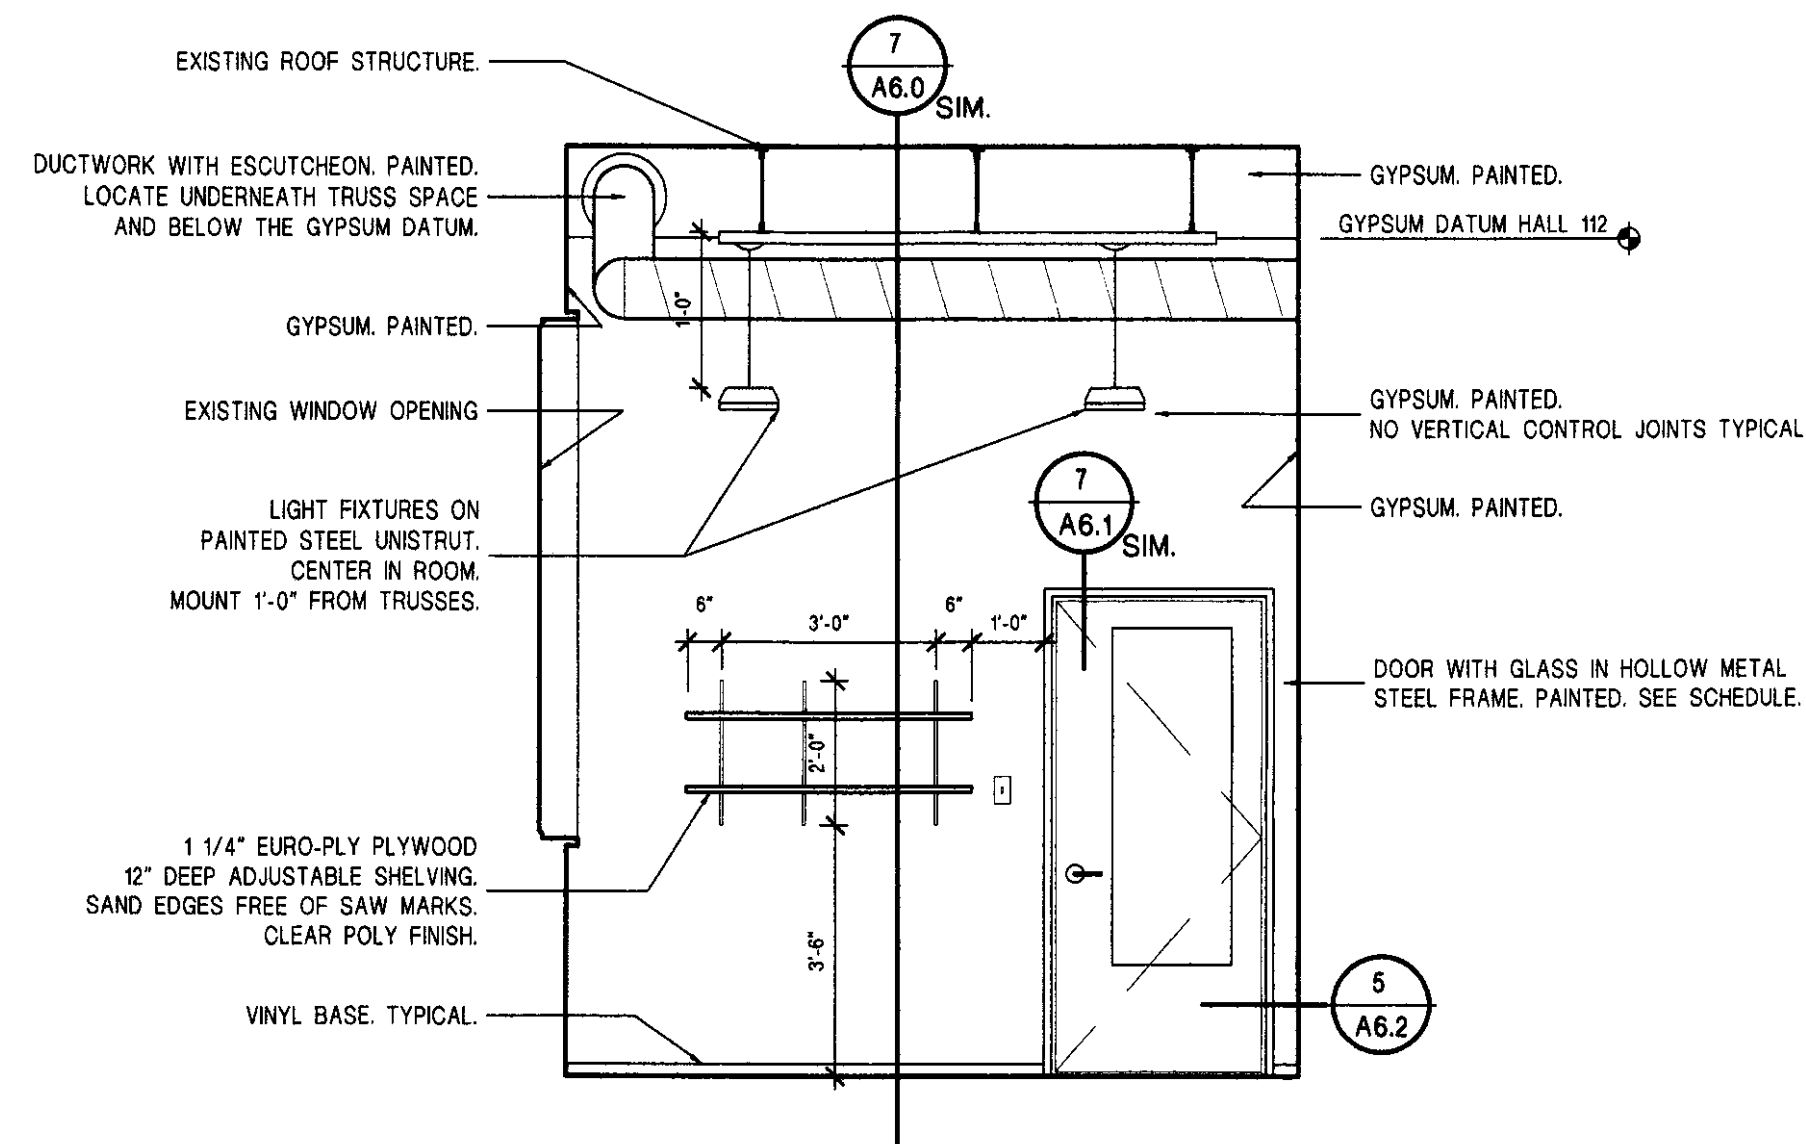


5 SOUTH ELEVATION- TSA-BREAK 114
 SCALE: 3/8" = 1'-0"

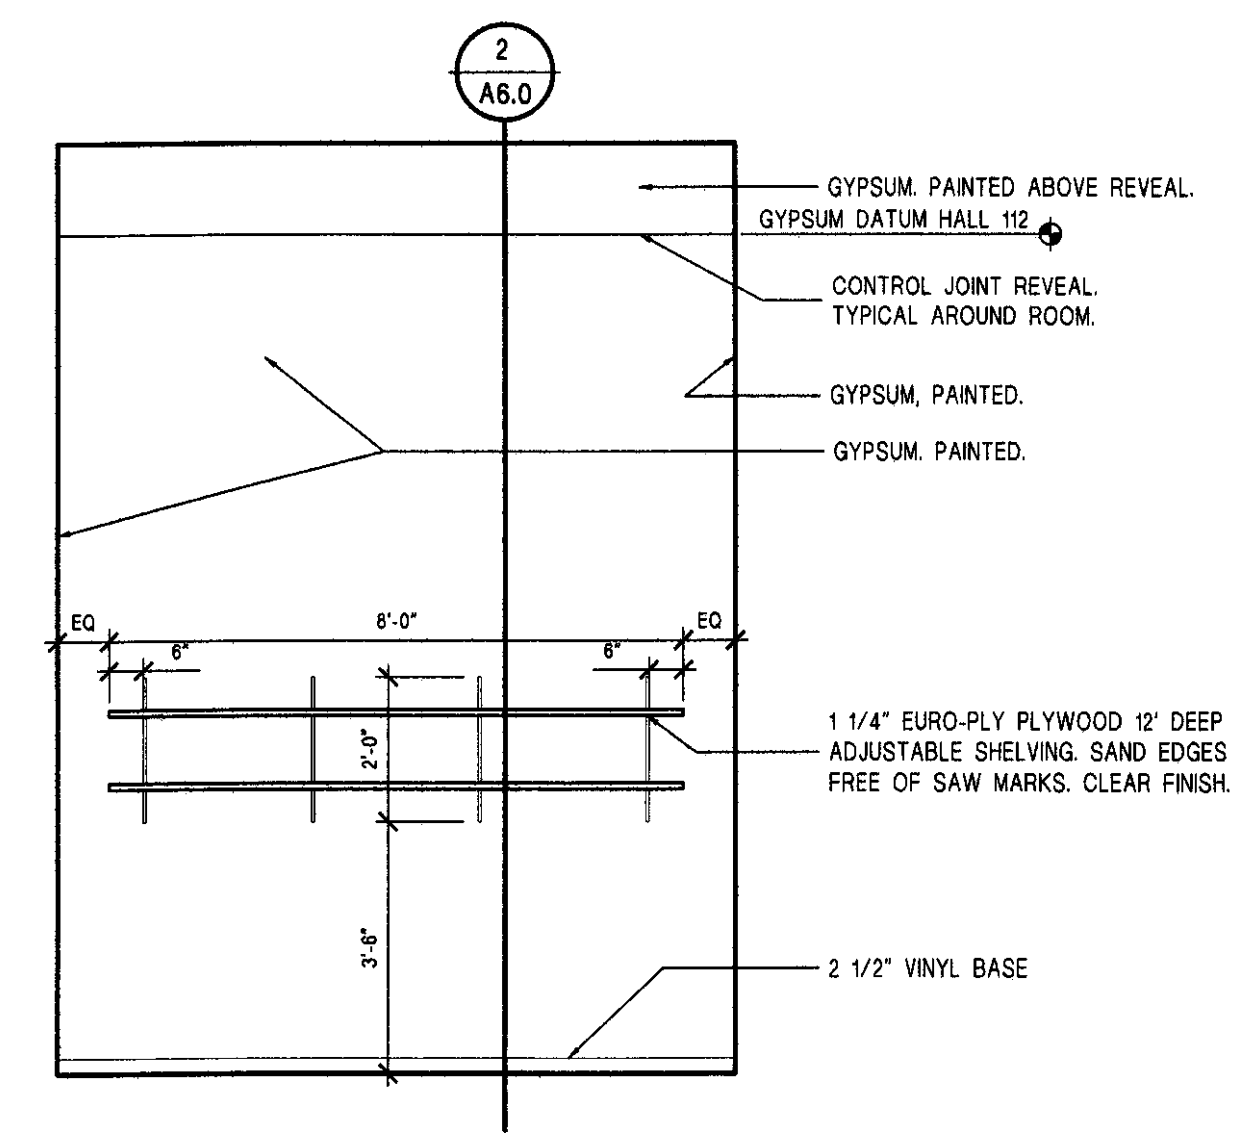


6 WEST ELEVATION- TSA-OFFICE 115
 SCALE: 3/8" = 1'-0"

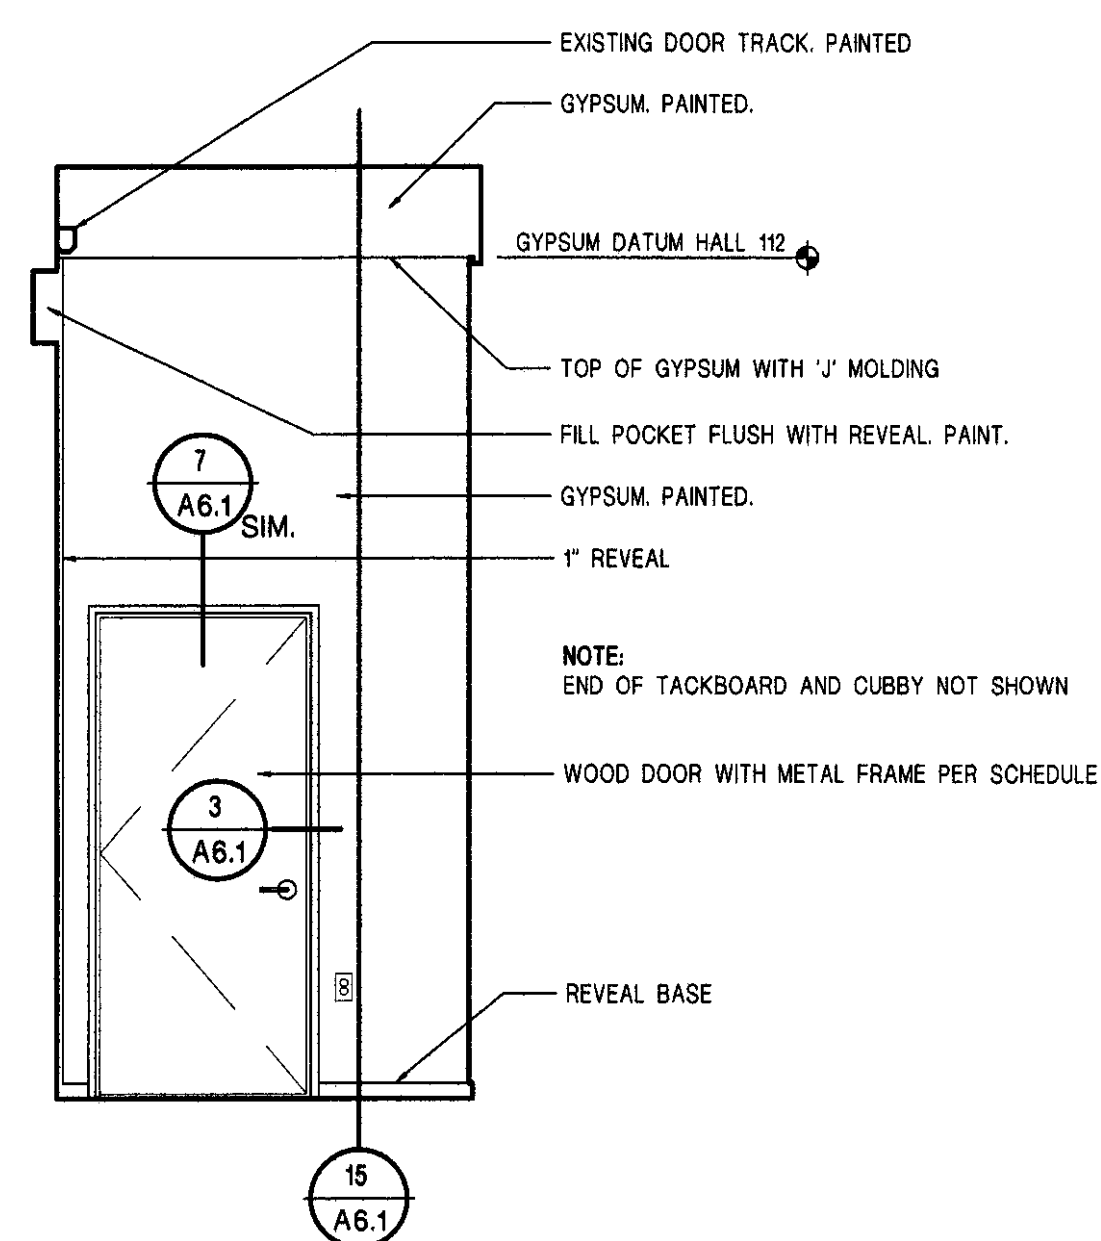

9 WEST ELEVATION- HALL 113
 SCALE: 3/8" = 1'-0"

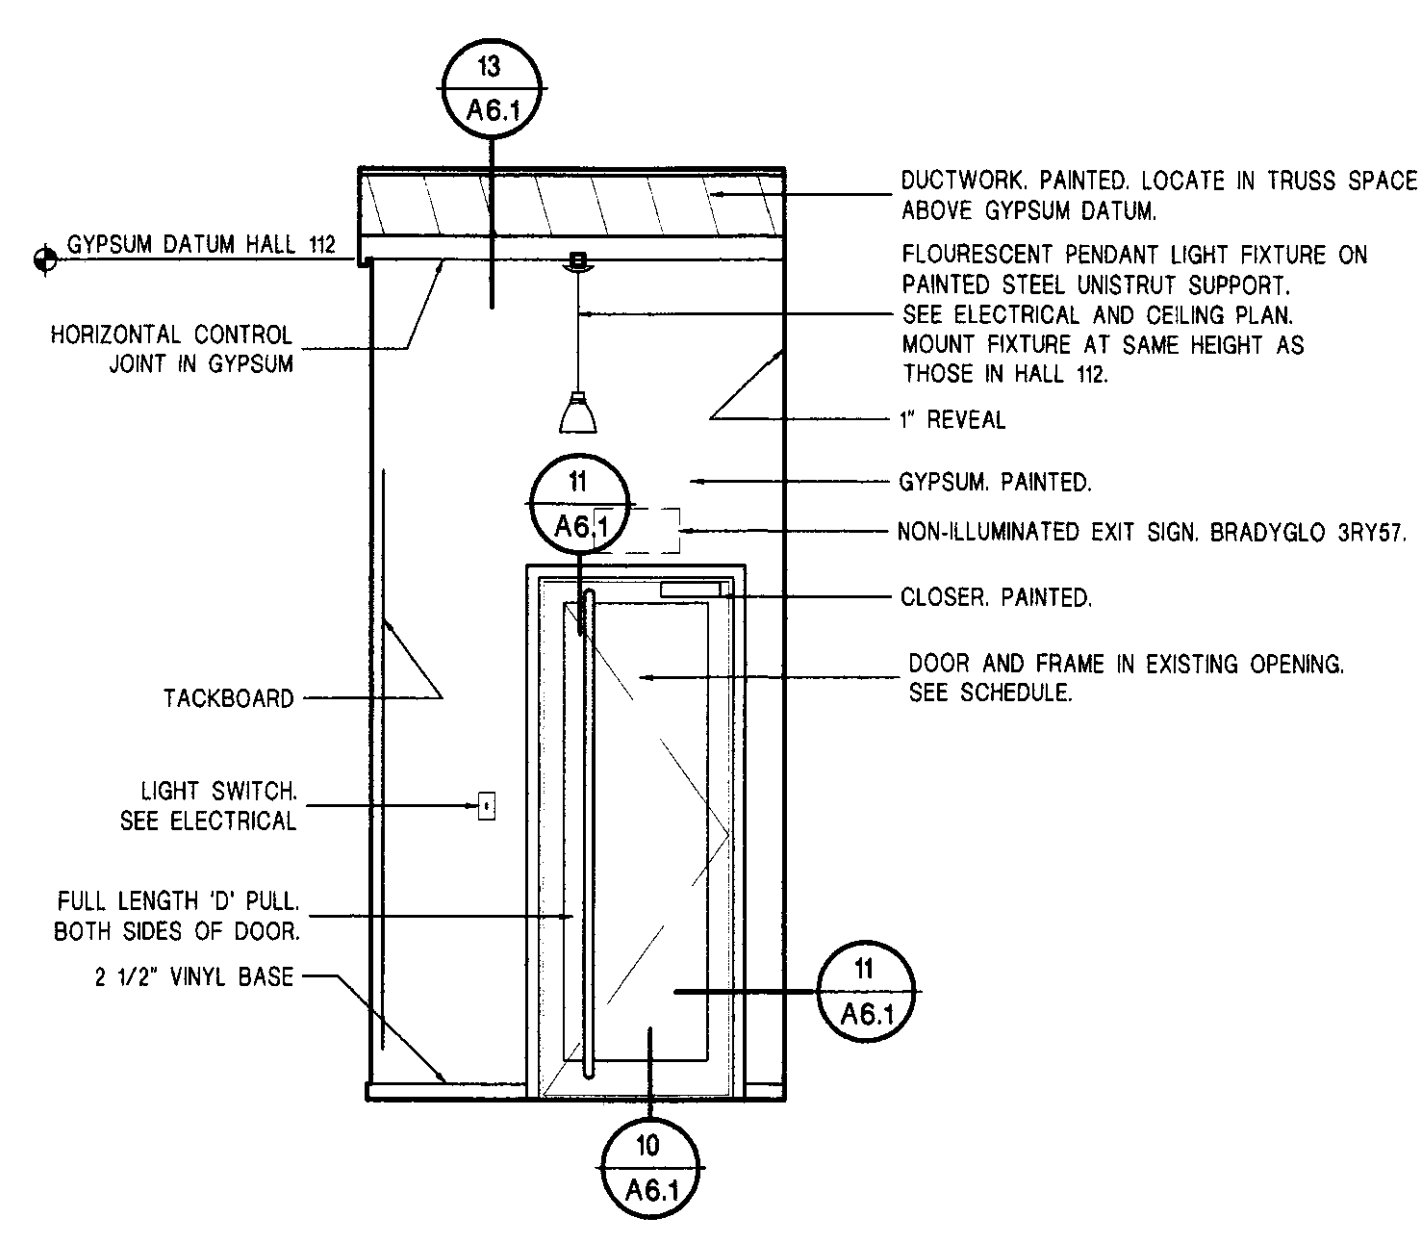

8 EAST ELEVATION- HALL 113
 SCALE: 3/8" = 1'-0"

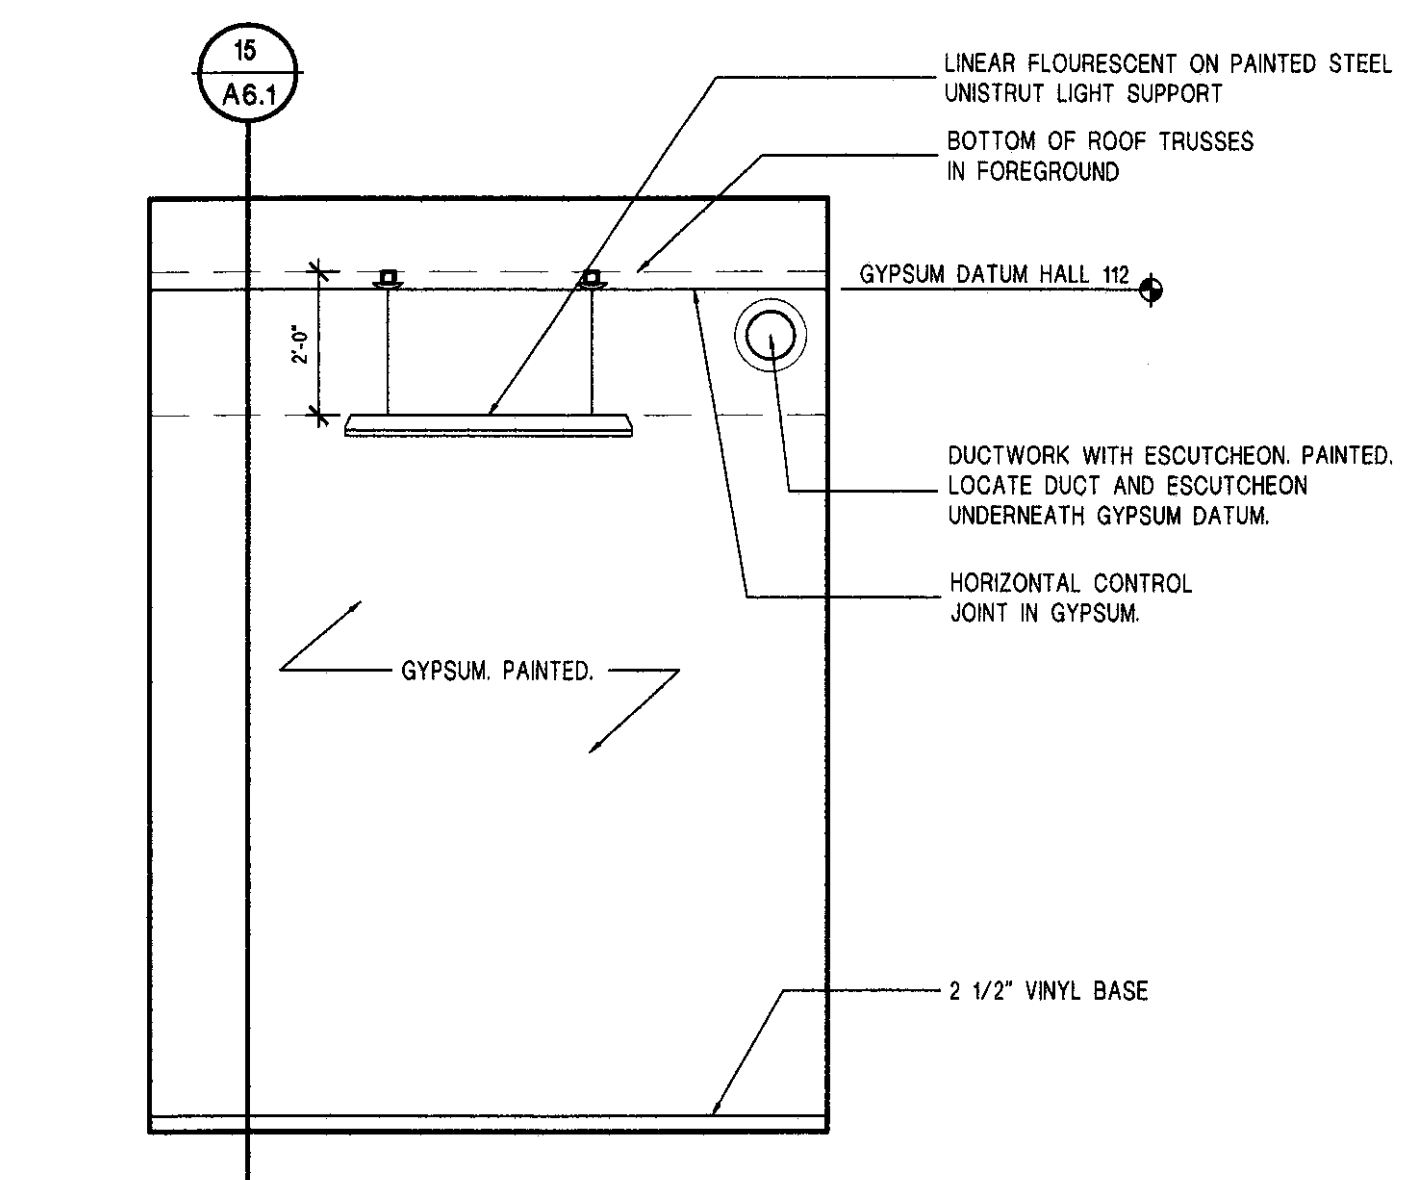

7 EAST ELEVATION- TSA-OFFICE 115
 SCALE: 3/8" = 1'-0"