



GBA

**GOSSENS
BACHMAN
ARCHITECTS**

85 Granite Shed Lane
Montpelier, Vermont 05602
P 802.229.1664 F 802.229.4822

**Rutland
Airport**

Old Terminal

Rutland, Vermont


Revisions:

Job Number:	0302-105
File Name:	0302-Details.dwg
Scale:	As Noted
Date:	March 2005


**SECTIONS/
DETAILS**

A6.0

© Gossens Bachman, Inc.

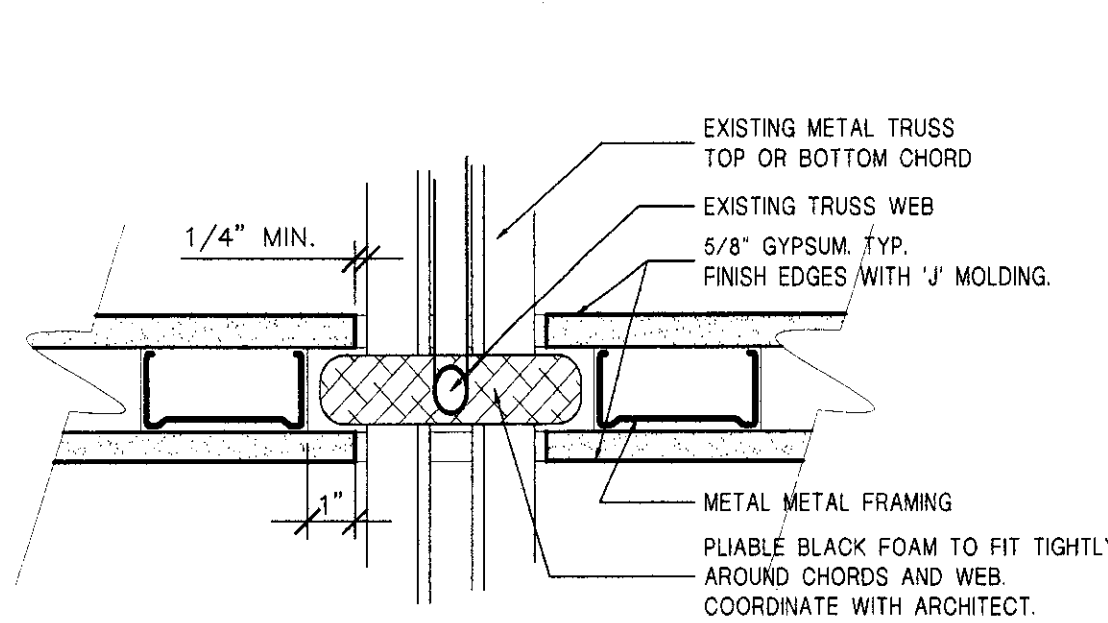


PLAN SECTION

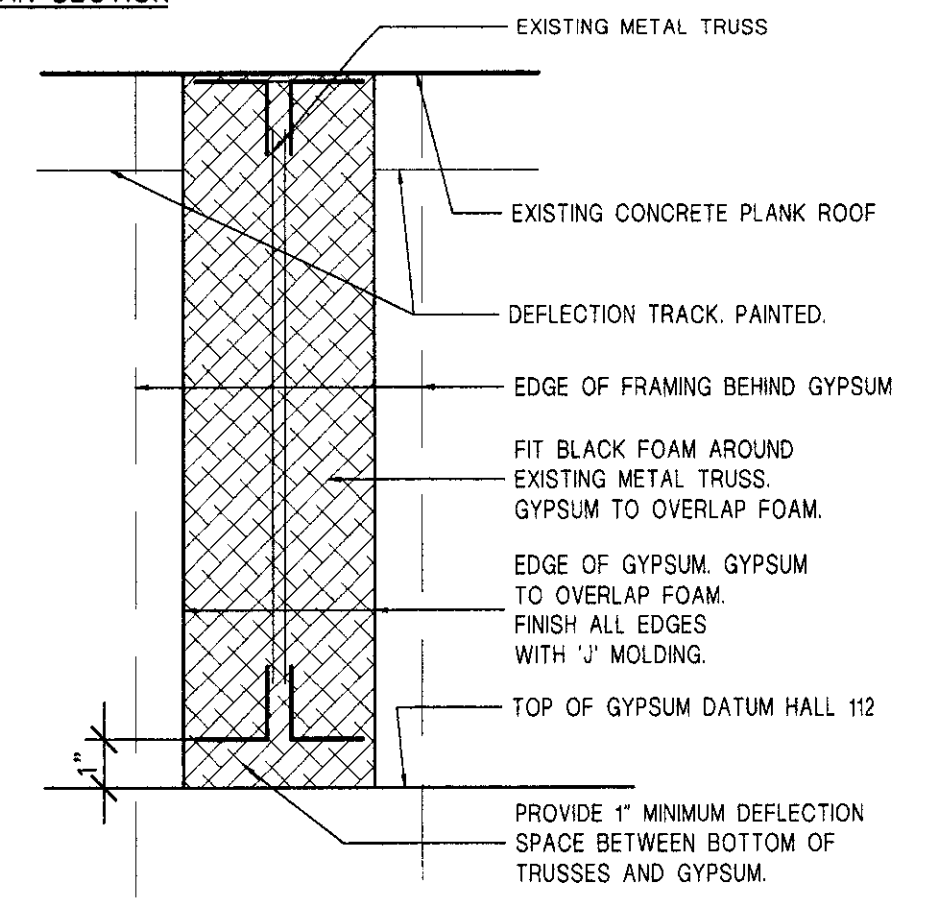


ELEVATION


8 ELEV./SECTION-FRAMING AT TRUSSES
SCALE: 1 1/2" = 1'-0"

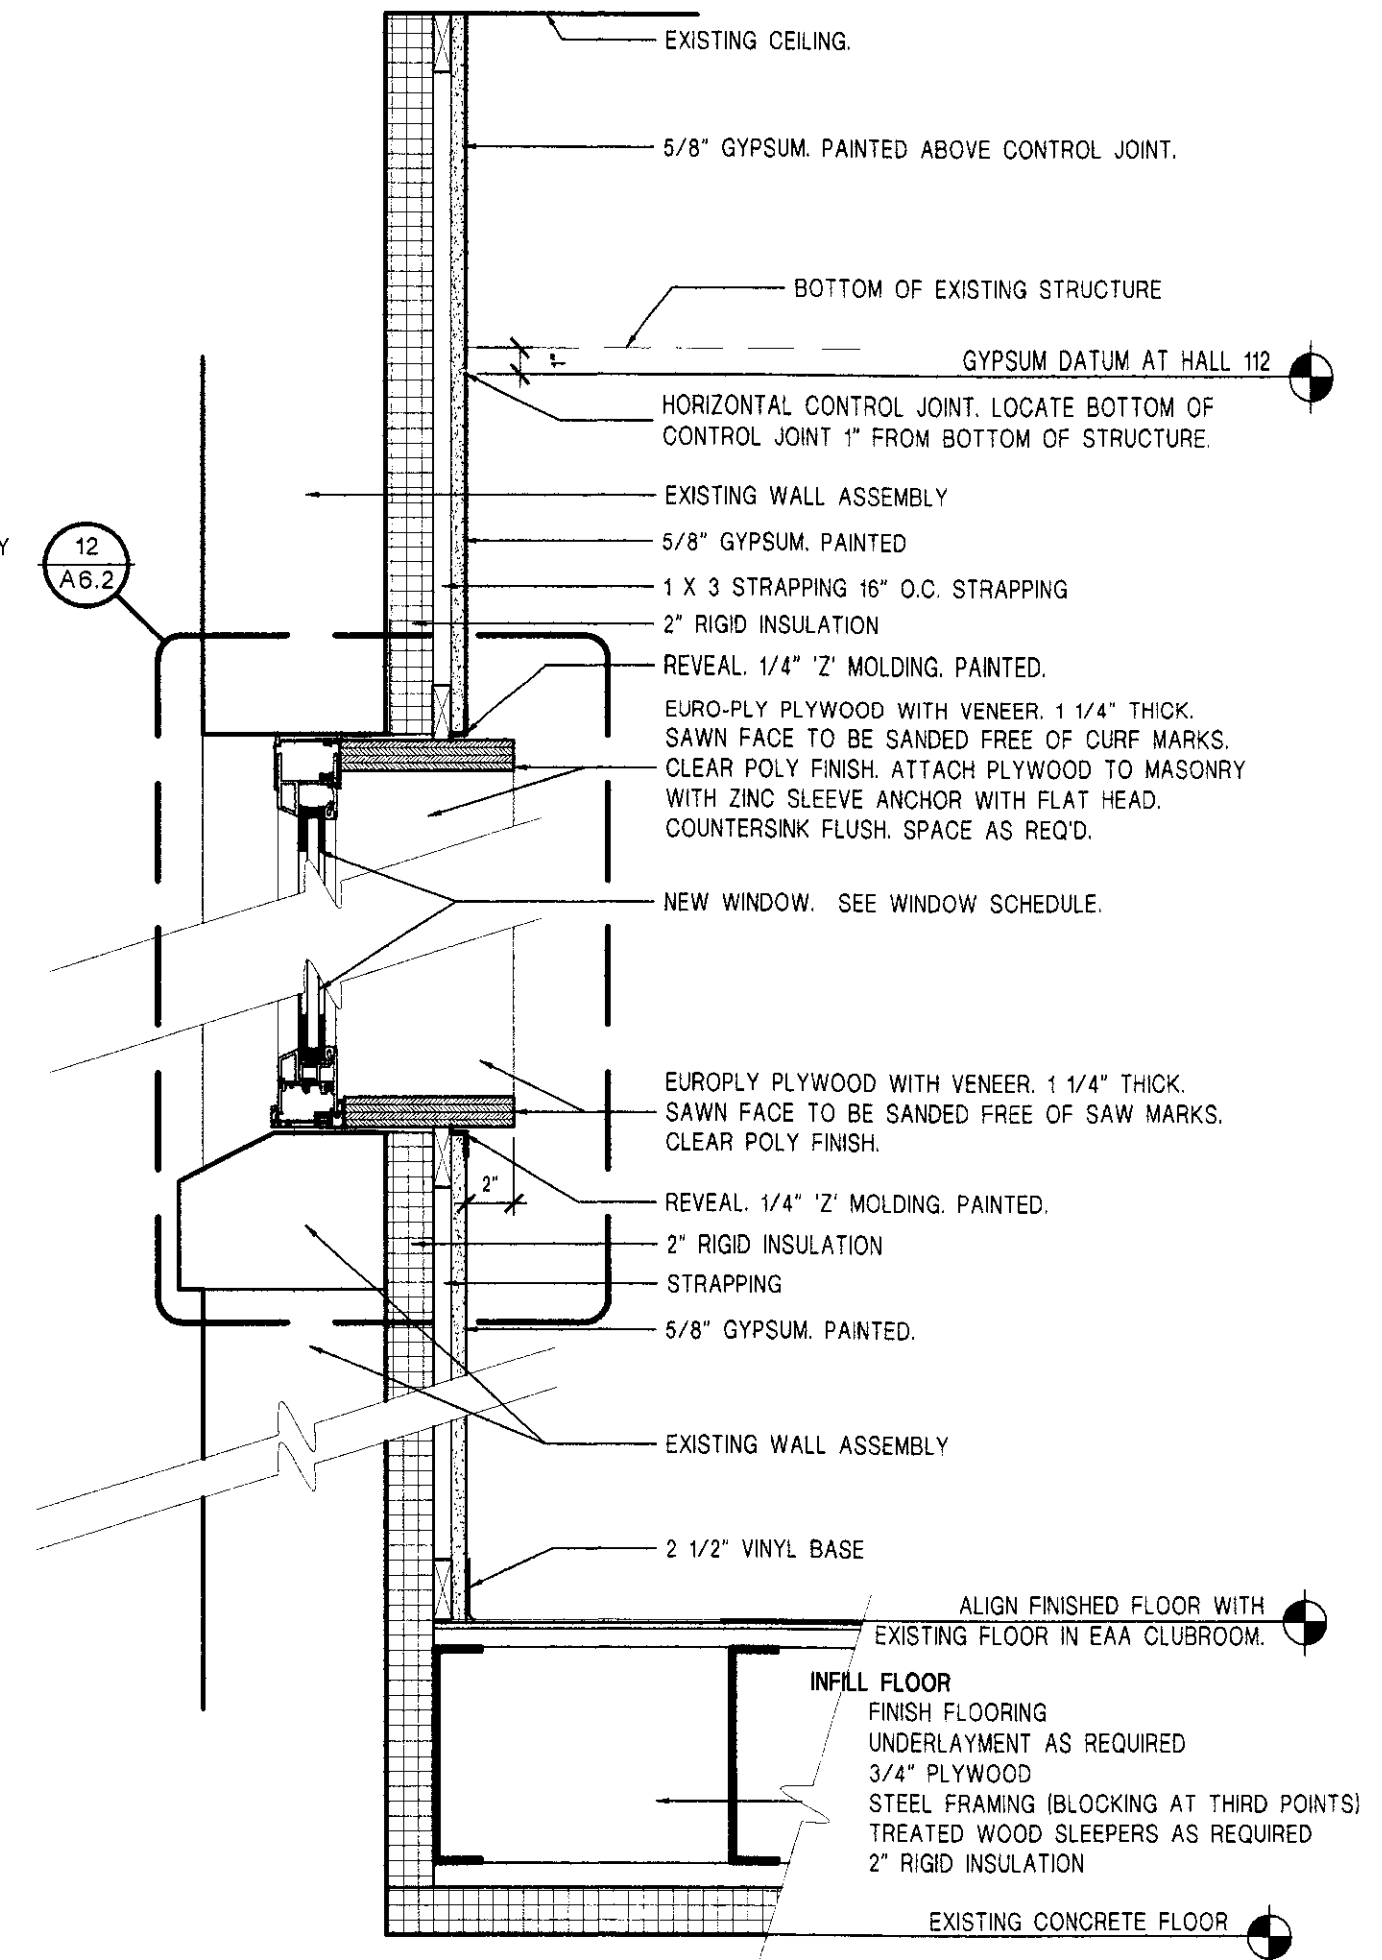


6 SECTION DETAIL-TYP. WINDOW HEAD/SILL AT EXT. WALL
SCALE: 1 1/2" = 1'-0"

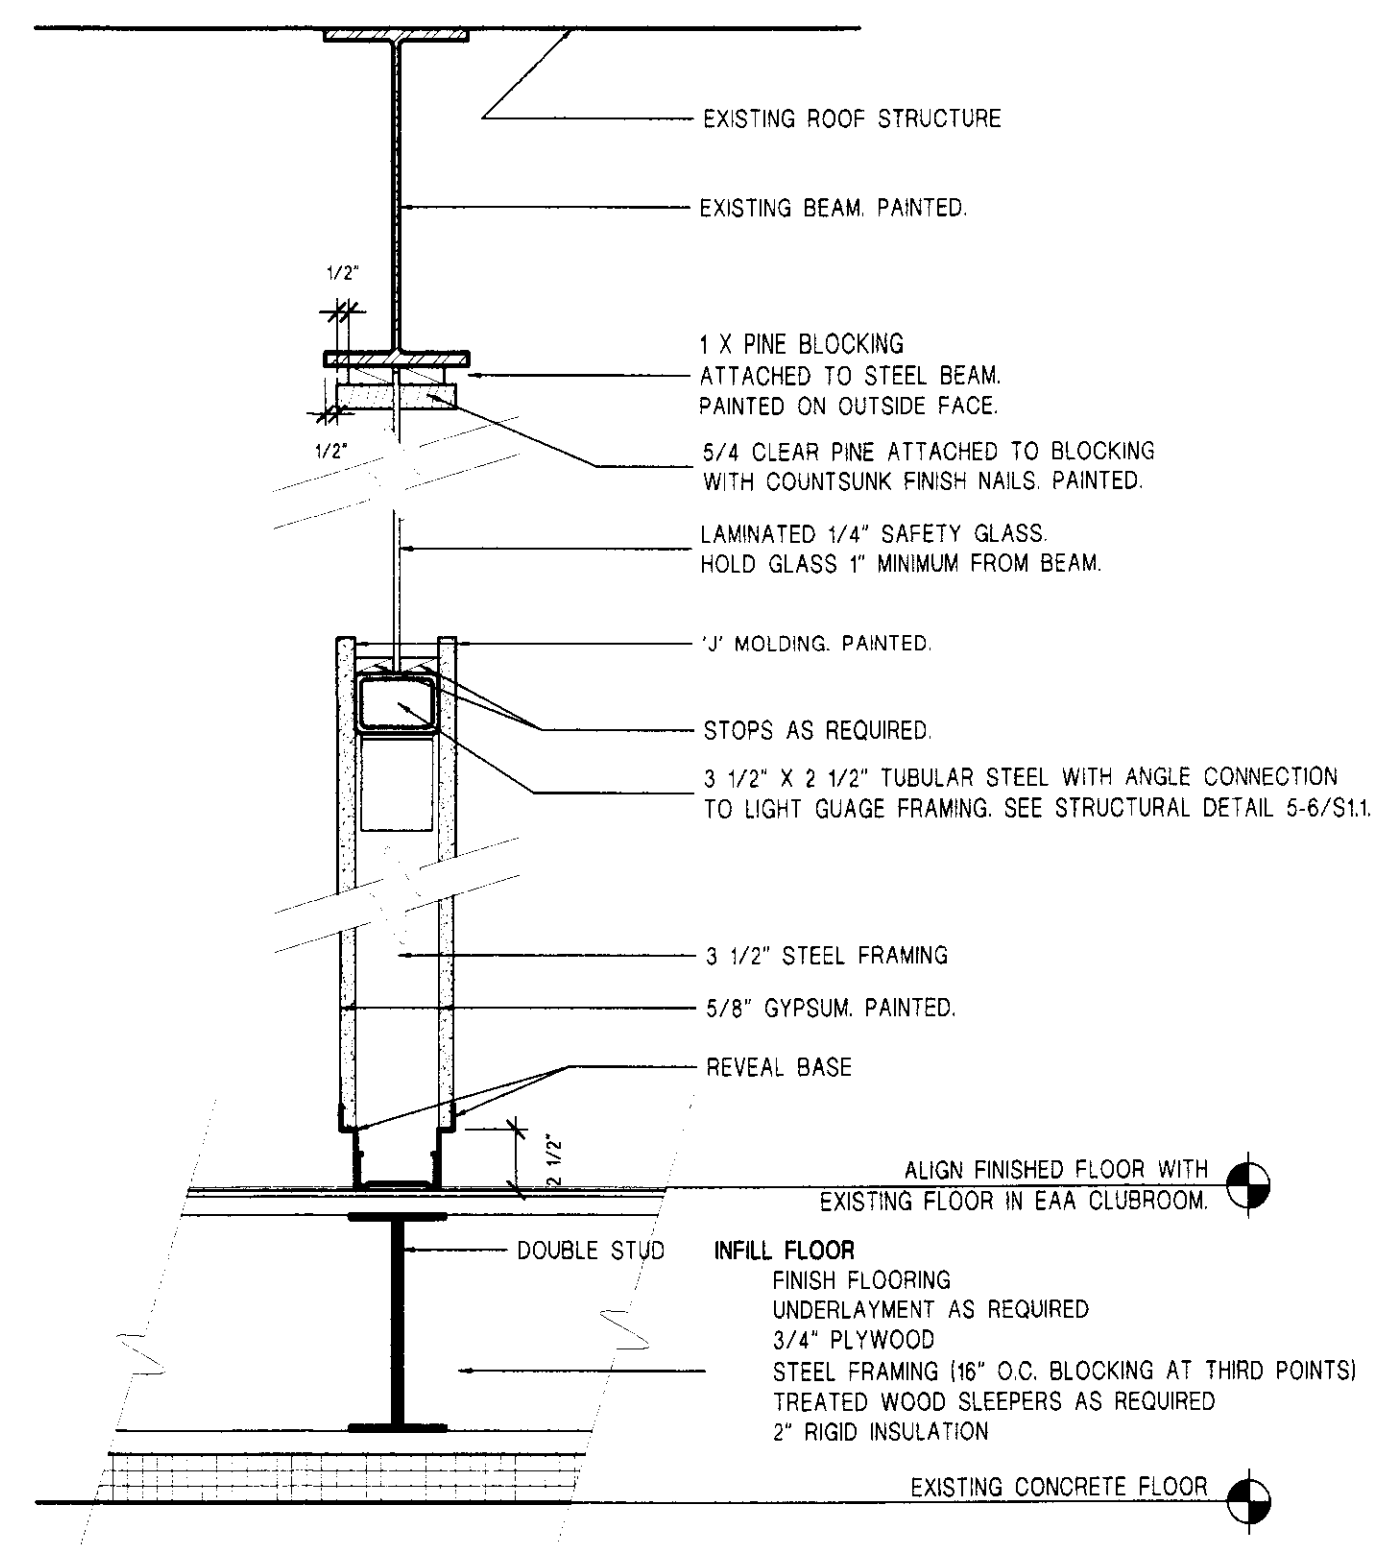


3 SECTION DETAIL-FRAMED WALL WITH GLASS AT HALL 112
SCALE: 1 1/2" = 1'-0"

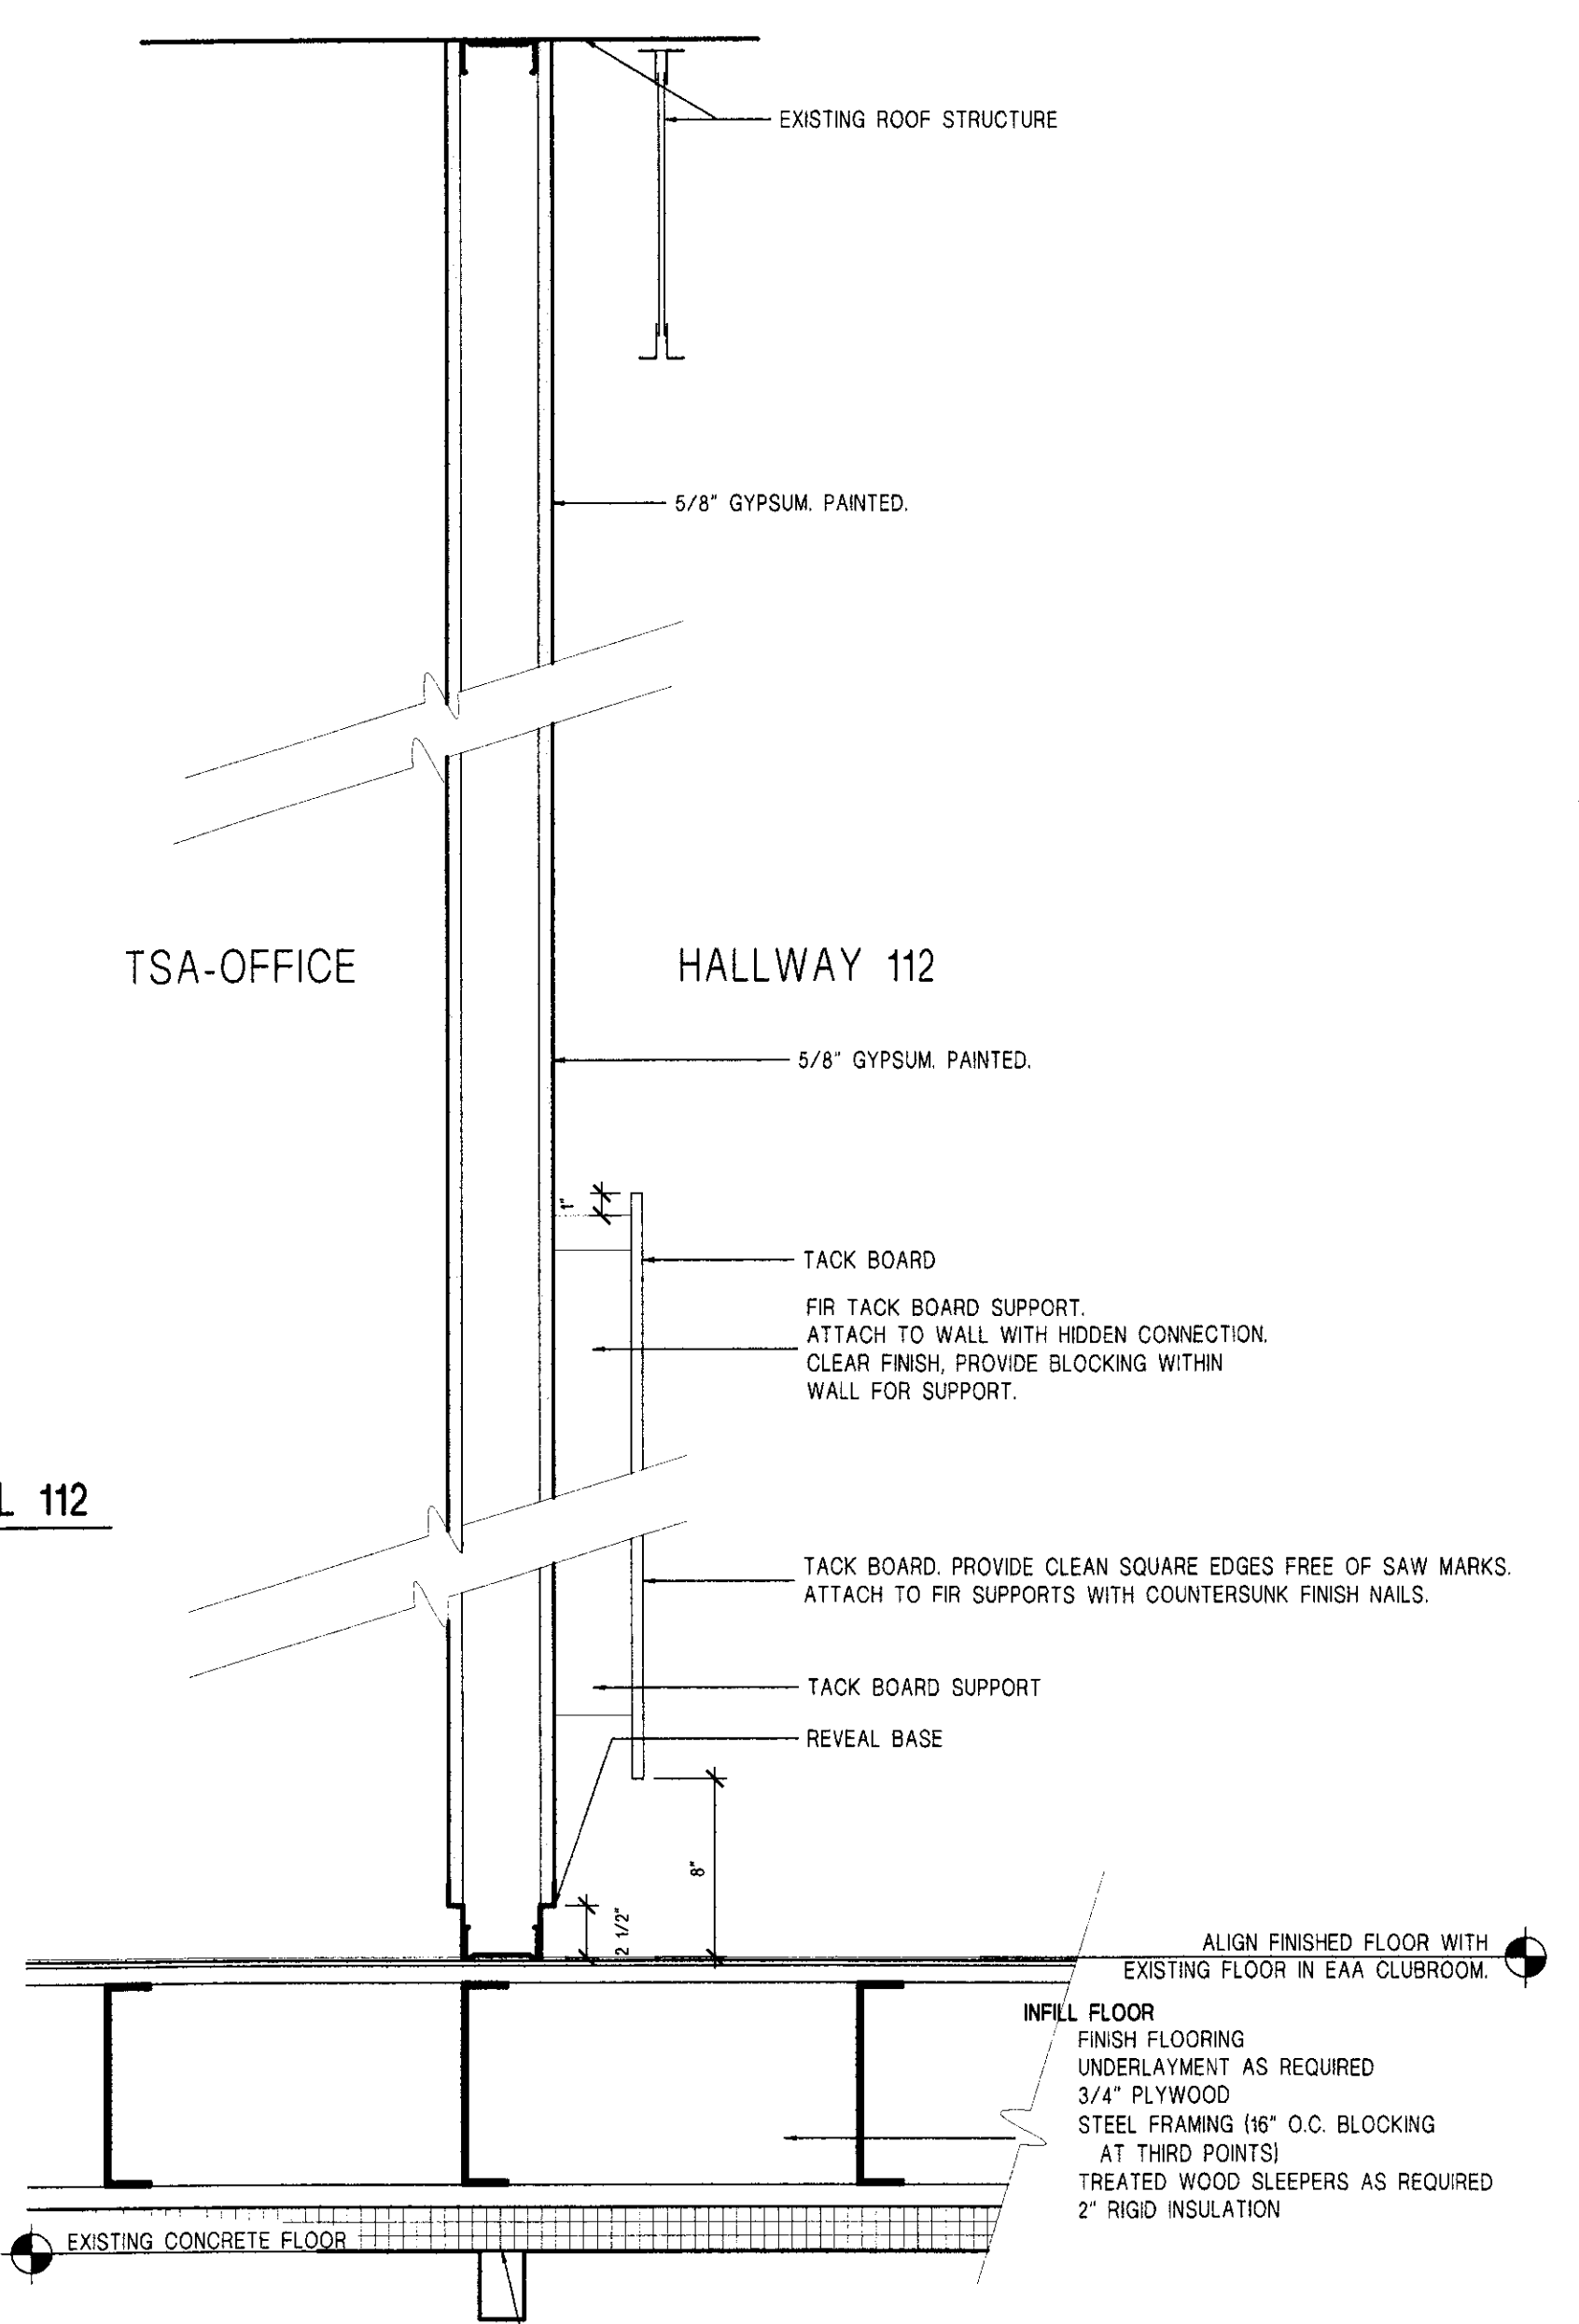


1 WALL SECTION- NEW WALL AT HALL 112
SCALE: 1 1/2" = 1'-0"

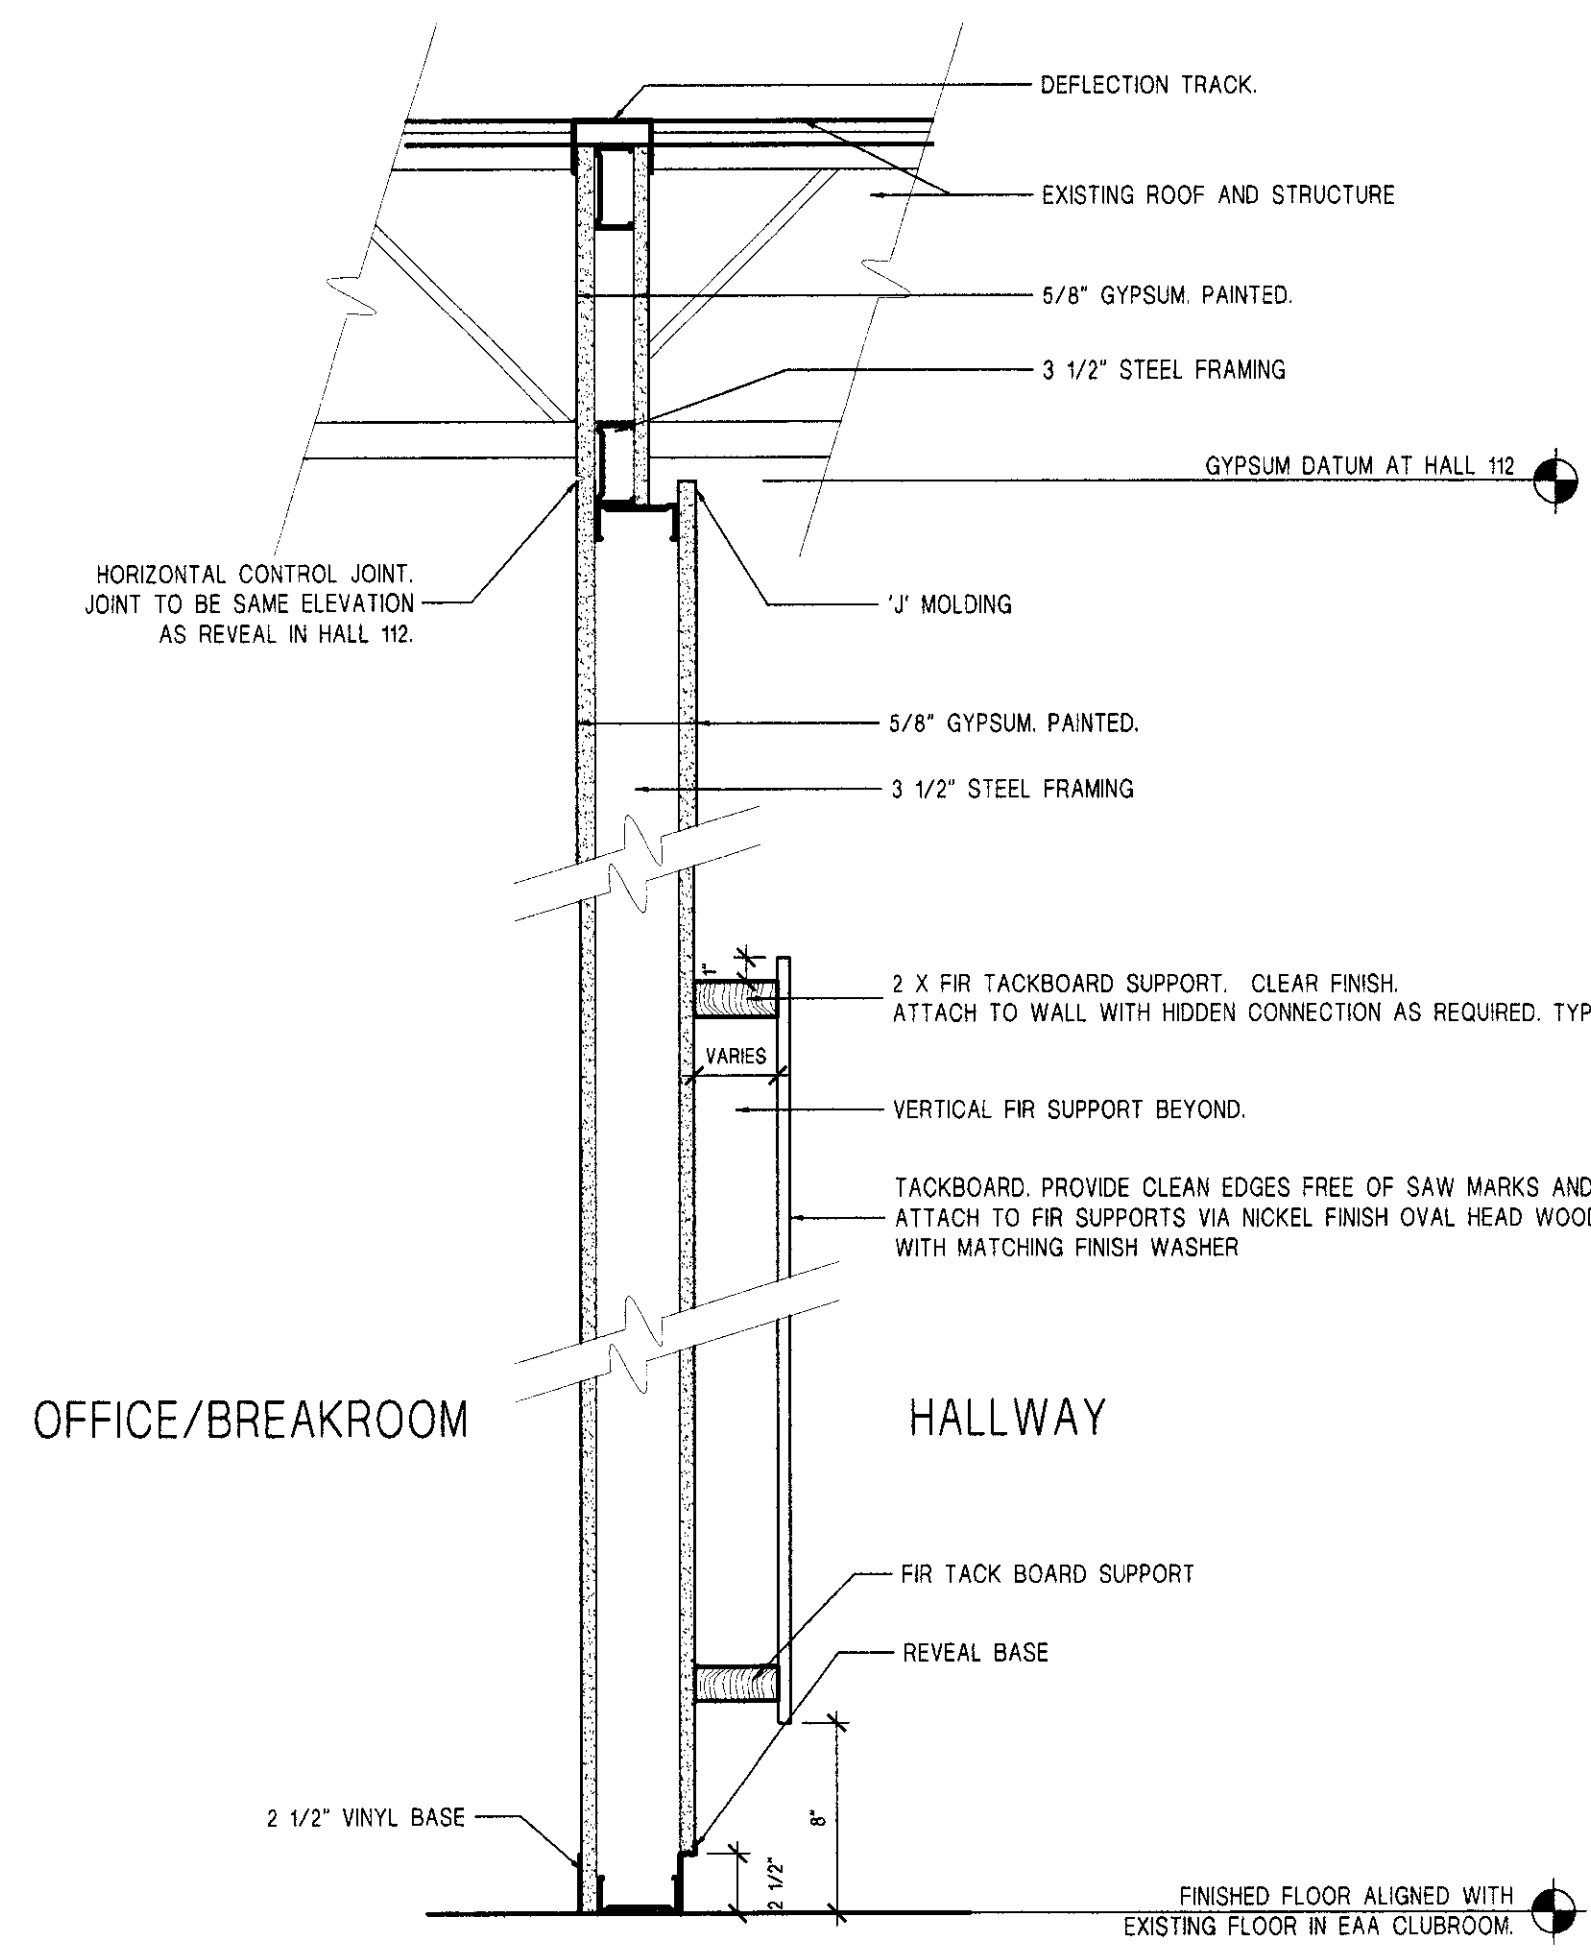

7 SECTION DETAIL-FRAMED WALL WITH TACK BOARD AT HALL 113
SCALE: 1 1/2" = 1'-0"

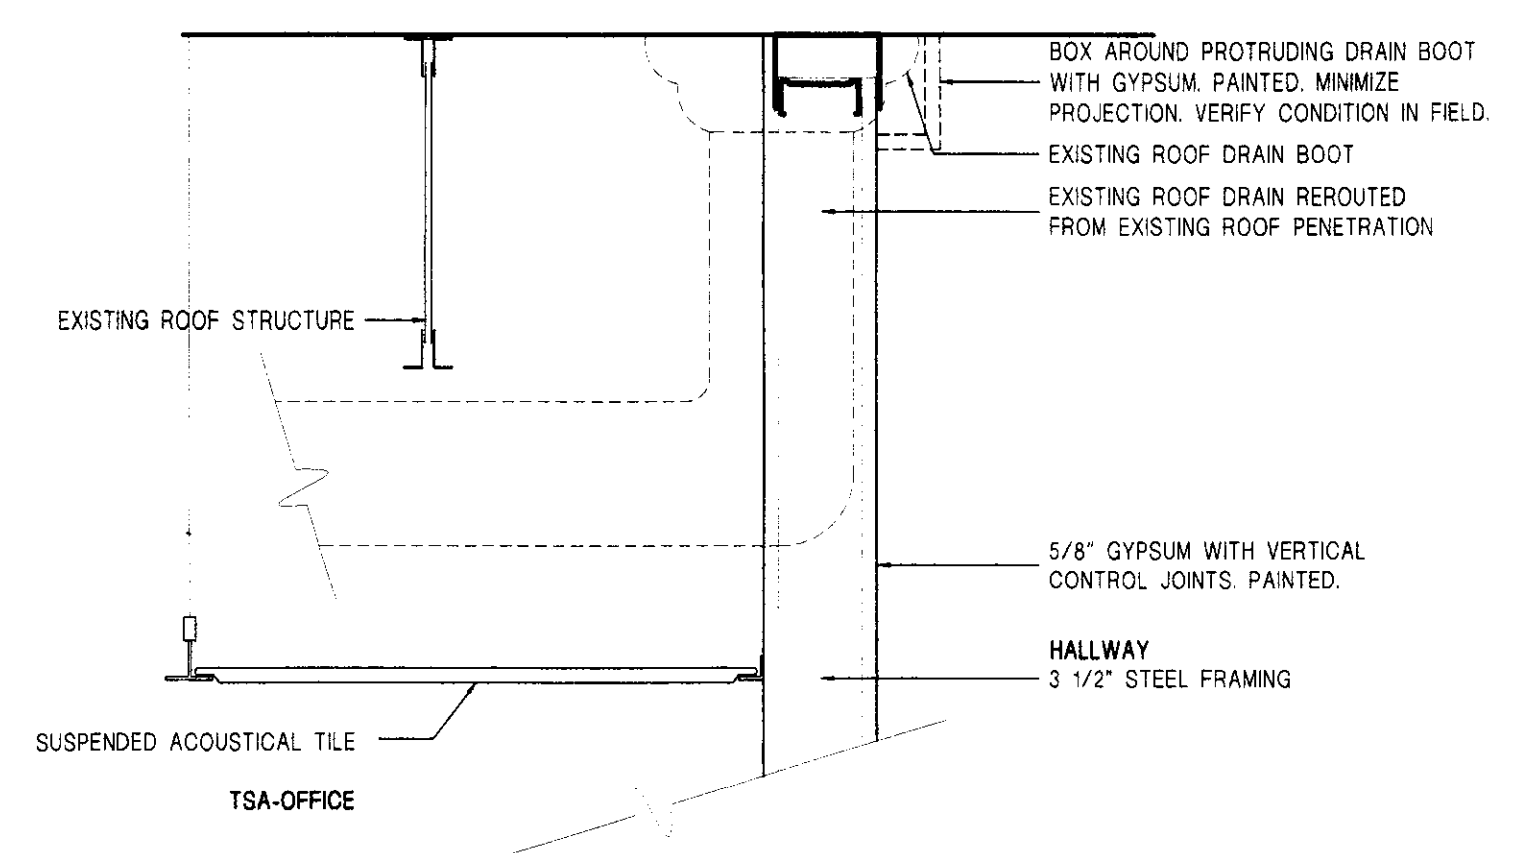

5 SECTION DETAIL- NEW WALL AT ROOF DRAIN
SCALE: 1 1/2" = 1'-0"

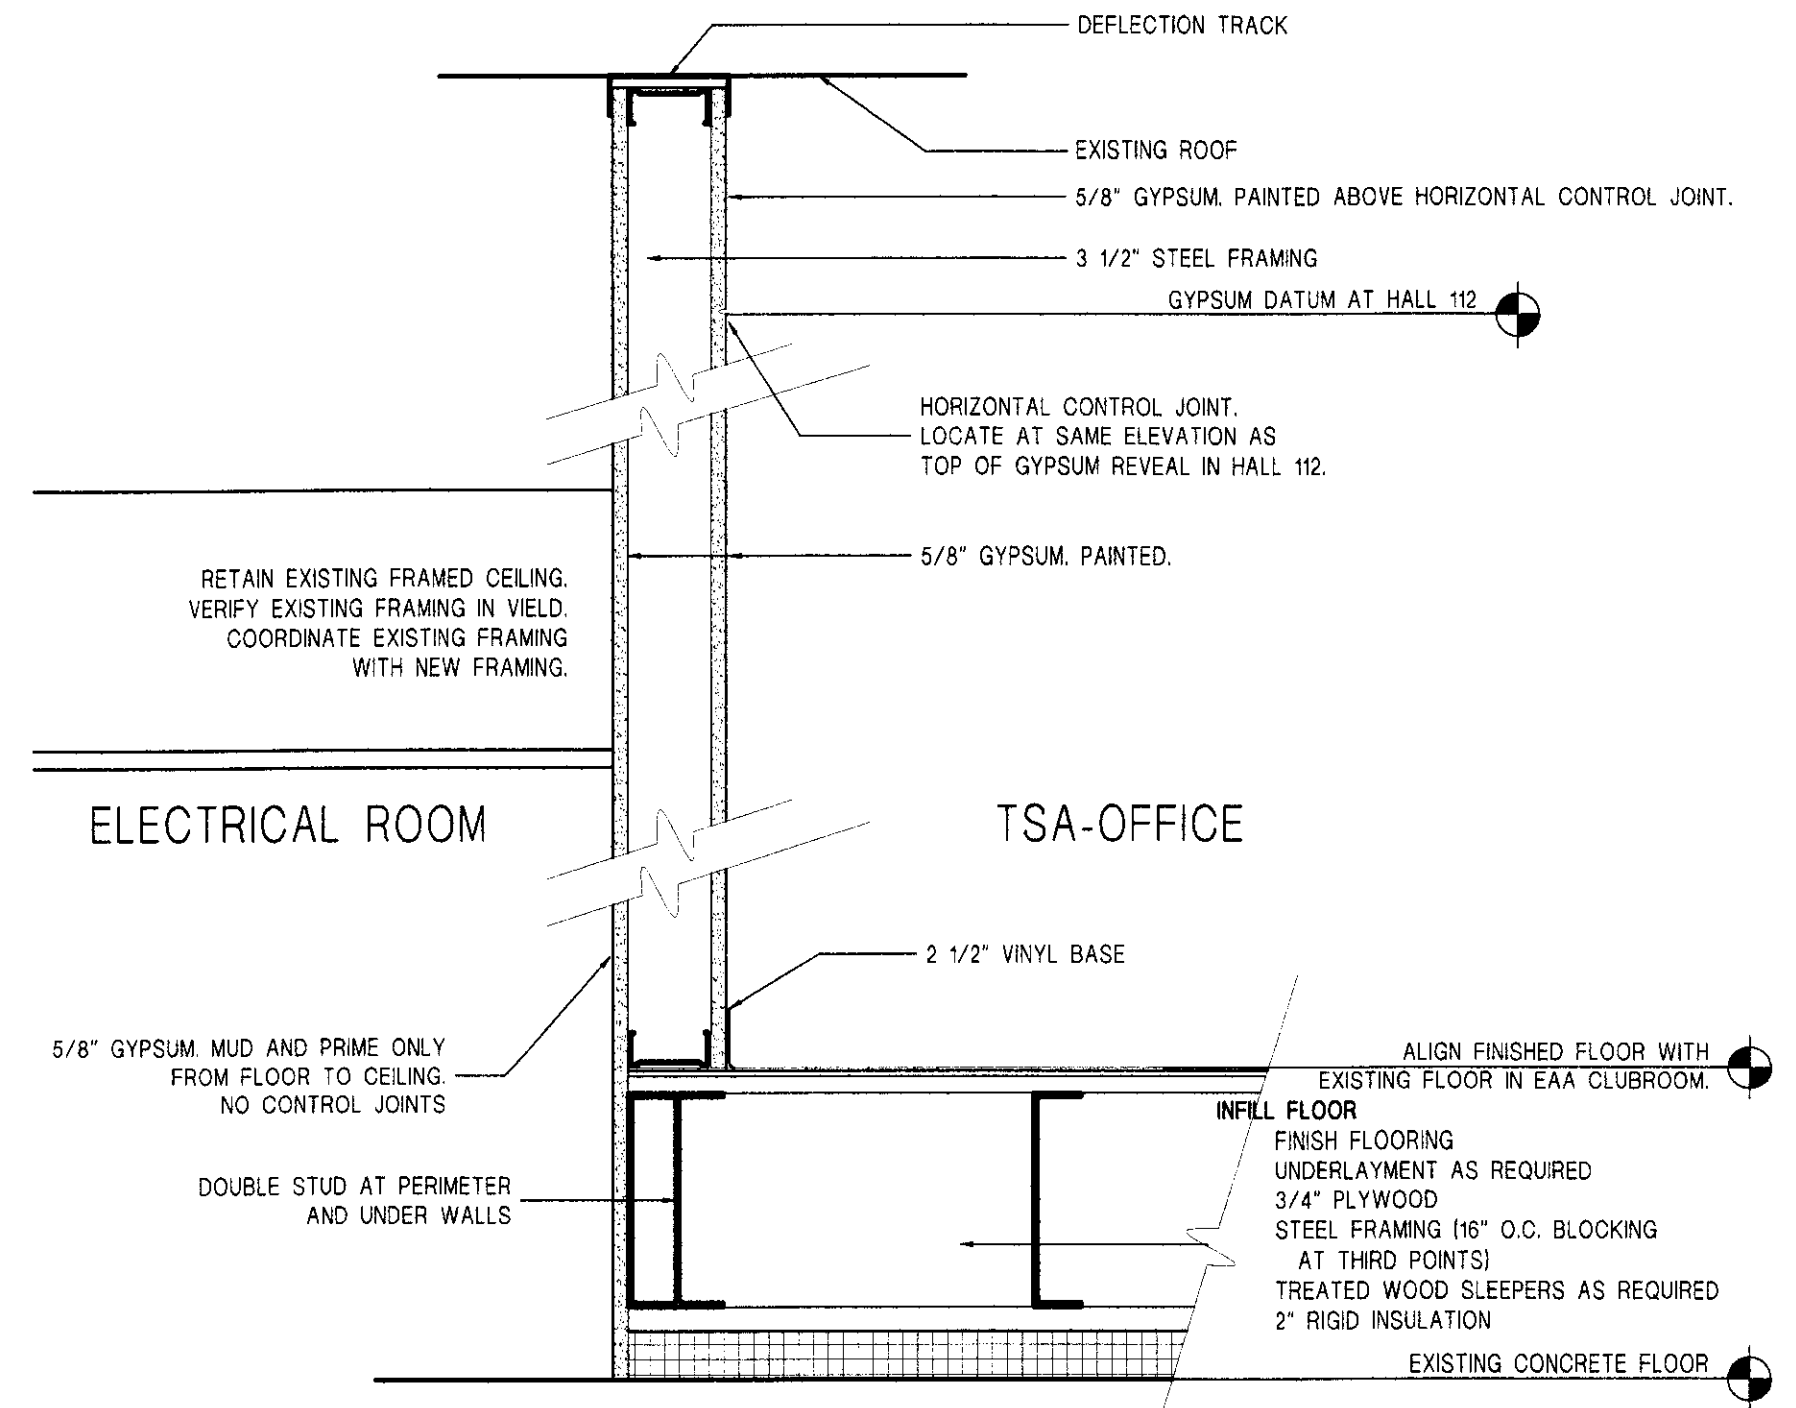

2 SECTION DETAIL- FRAMED WALL AT ELECTRIC/OFFICE
SCALE: 1 1/2" = 1'-0"