




1 TYPICAL WALL SECTION
SCALE 1/2"=1'-0"

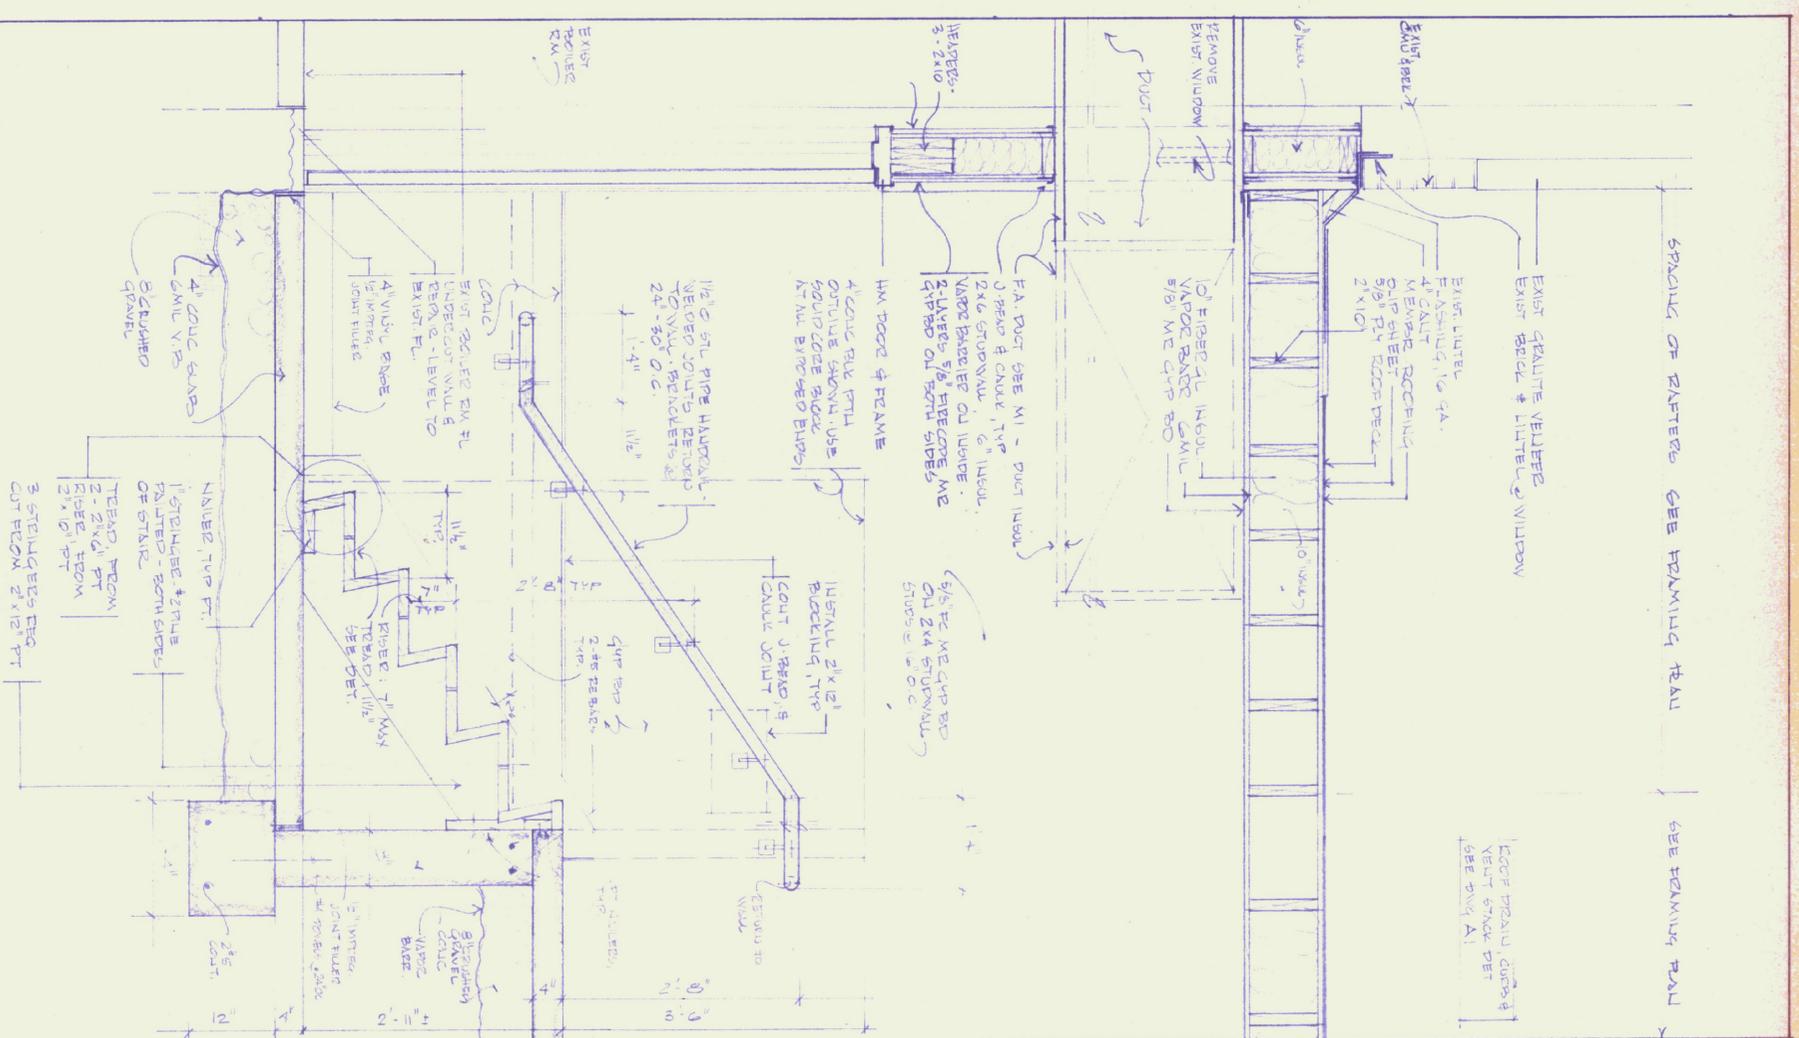


2 WALL SECTION
SCALE 1/2"=1'-0"

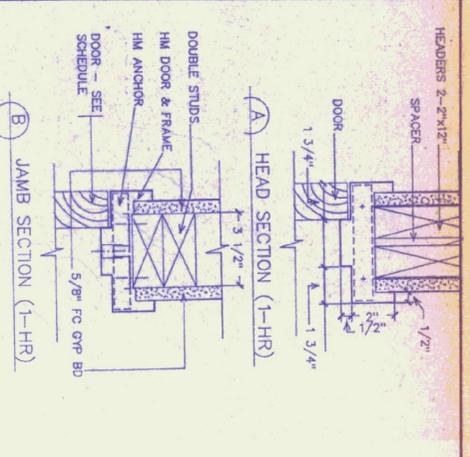


7 TYP DOOR DETAIL - 1-HR
SCALE 3/8"=1'-0"

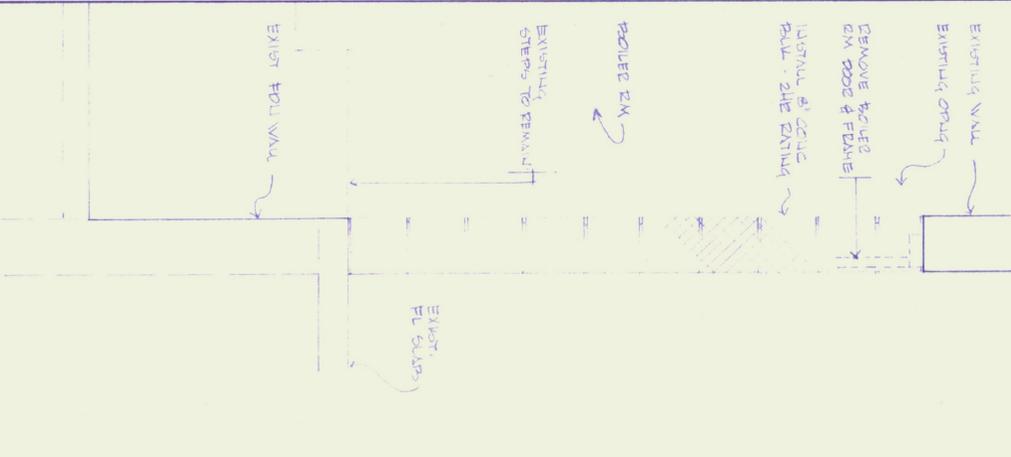

3 WALL DET - BOLDED EX
SCALE 1/2"=1'-0"

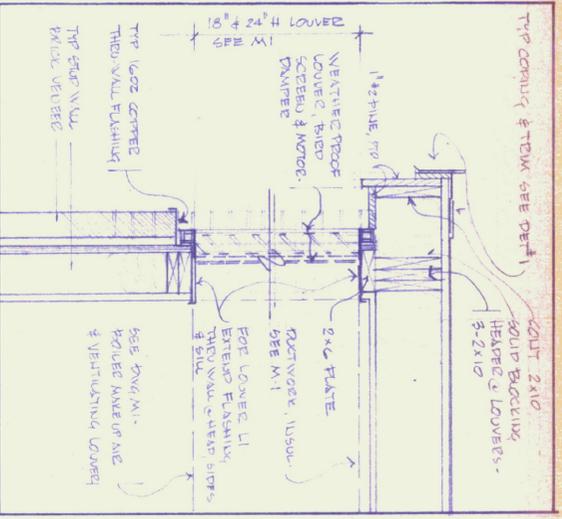

4 TYP LOUVER DET - COMBUSTION RESISTANT
SCALE 1/2"=1'-0"

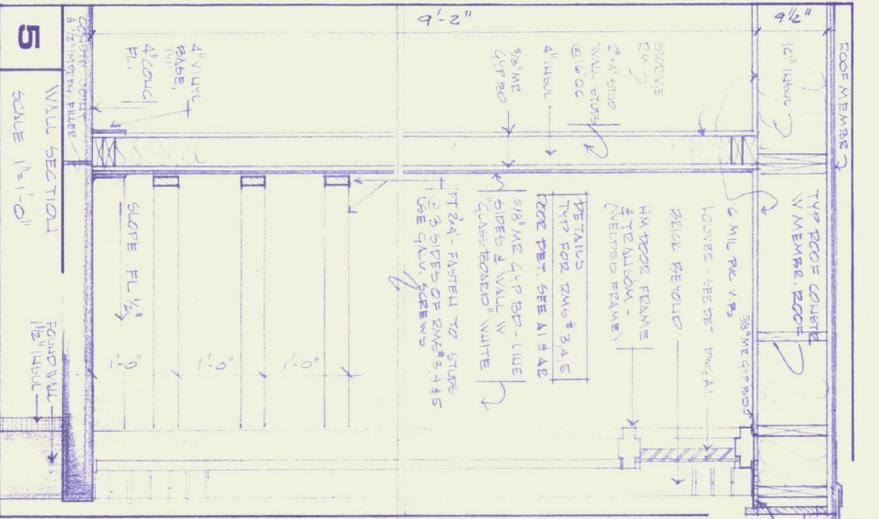

5 WALL SECTION
SCALE 1/2"=1'-0"



6 DOOR DET - FRAM PROBE #5
SCALE 1/2"=1'-0"

AGENCY OF TRANSPORTATION
DEPARTMENT OF STATE BUILDINGS
STATE OF VERMONT
SERVICE ENTRANCE, KNAPP AIRPORT, BERLIN, VT

ARCHITECTS
PROJECT NO: 259



Janson Design, Inc.
FRED KEL, ARCHITECT
P.O. BOX 55 - BOLTON ROAD, WATERBURY, VT 05676
(802) 244-5800

DATE: SEPT 10 '90
REV: OCT 20 '90
DWG. NO. A3
REV: 1/21/91
REV: 2/15/91