


FLOOR PLAN
PROJECT NORTH

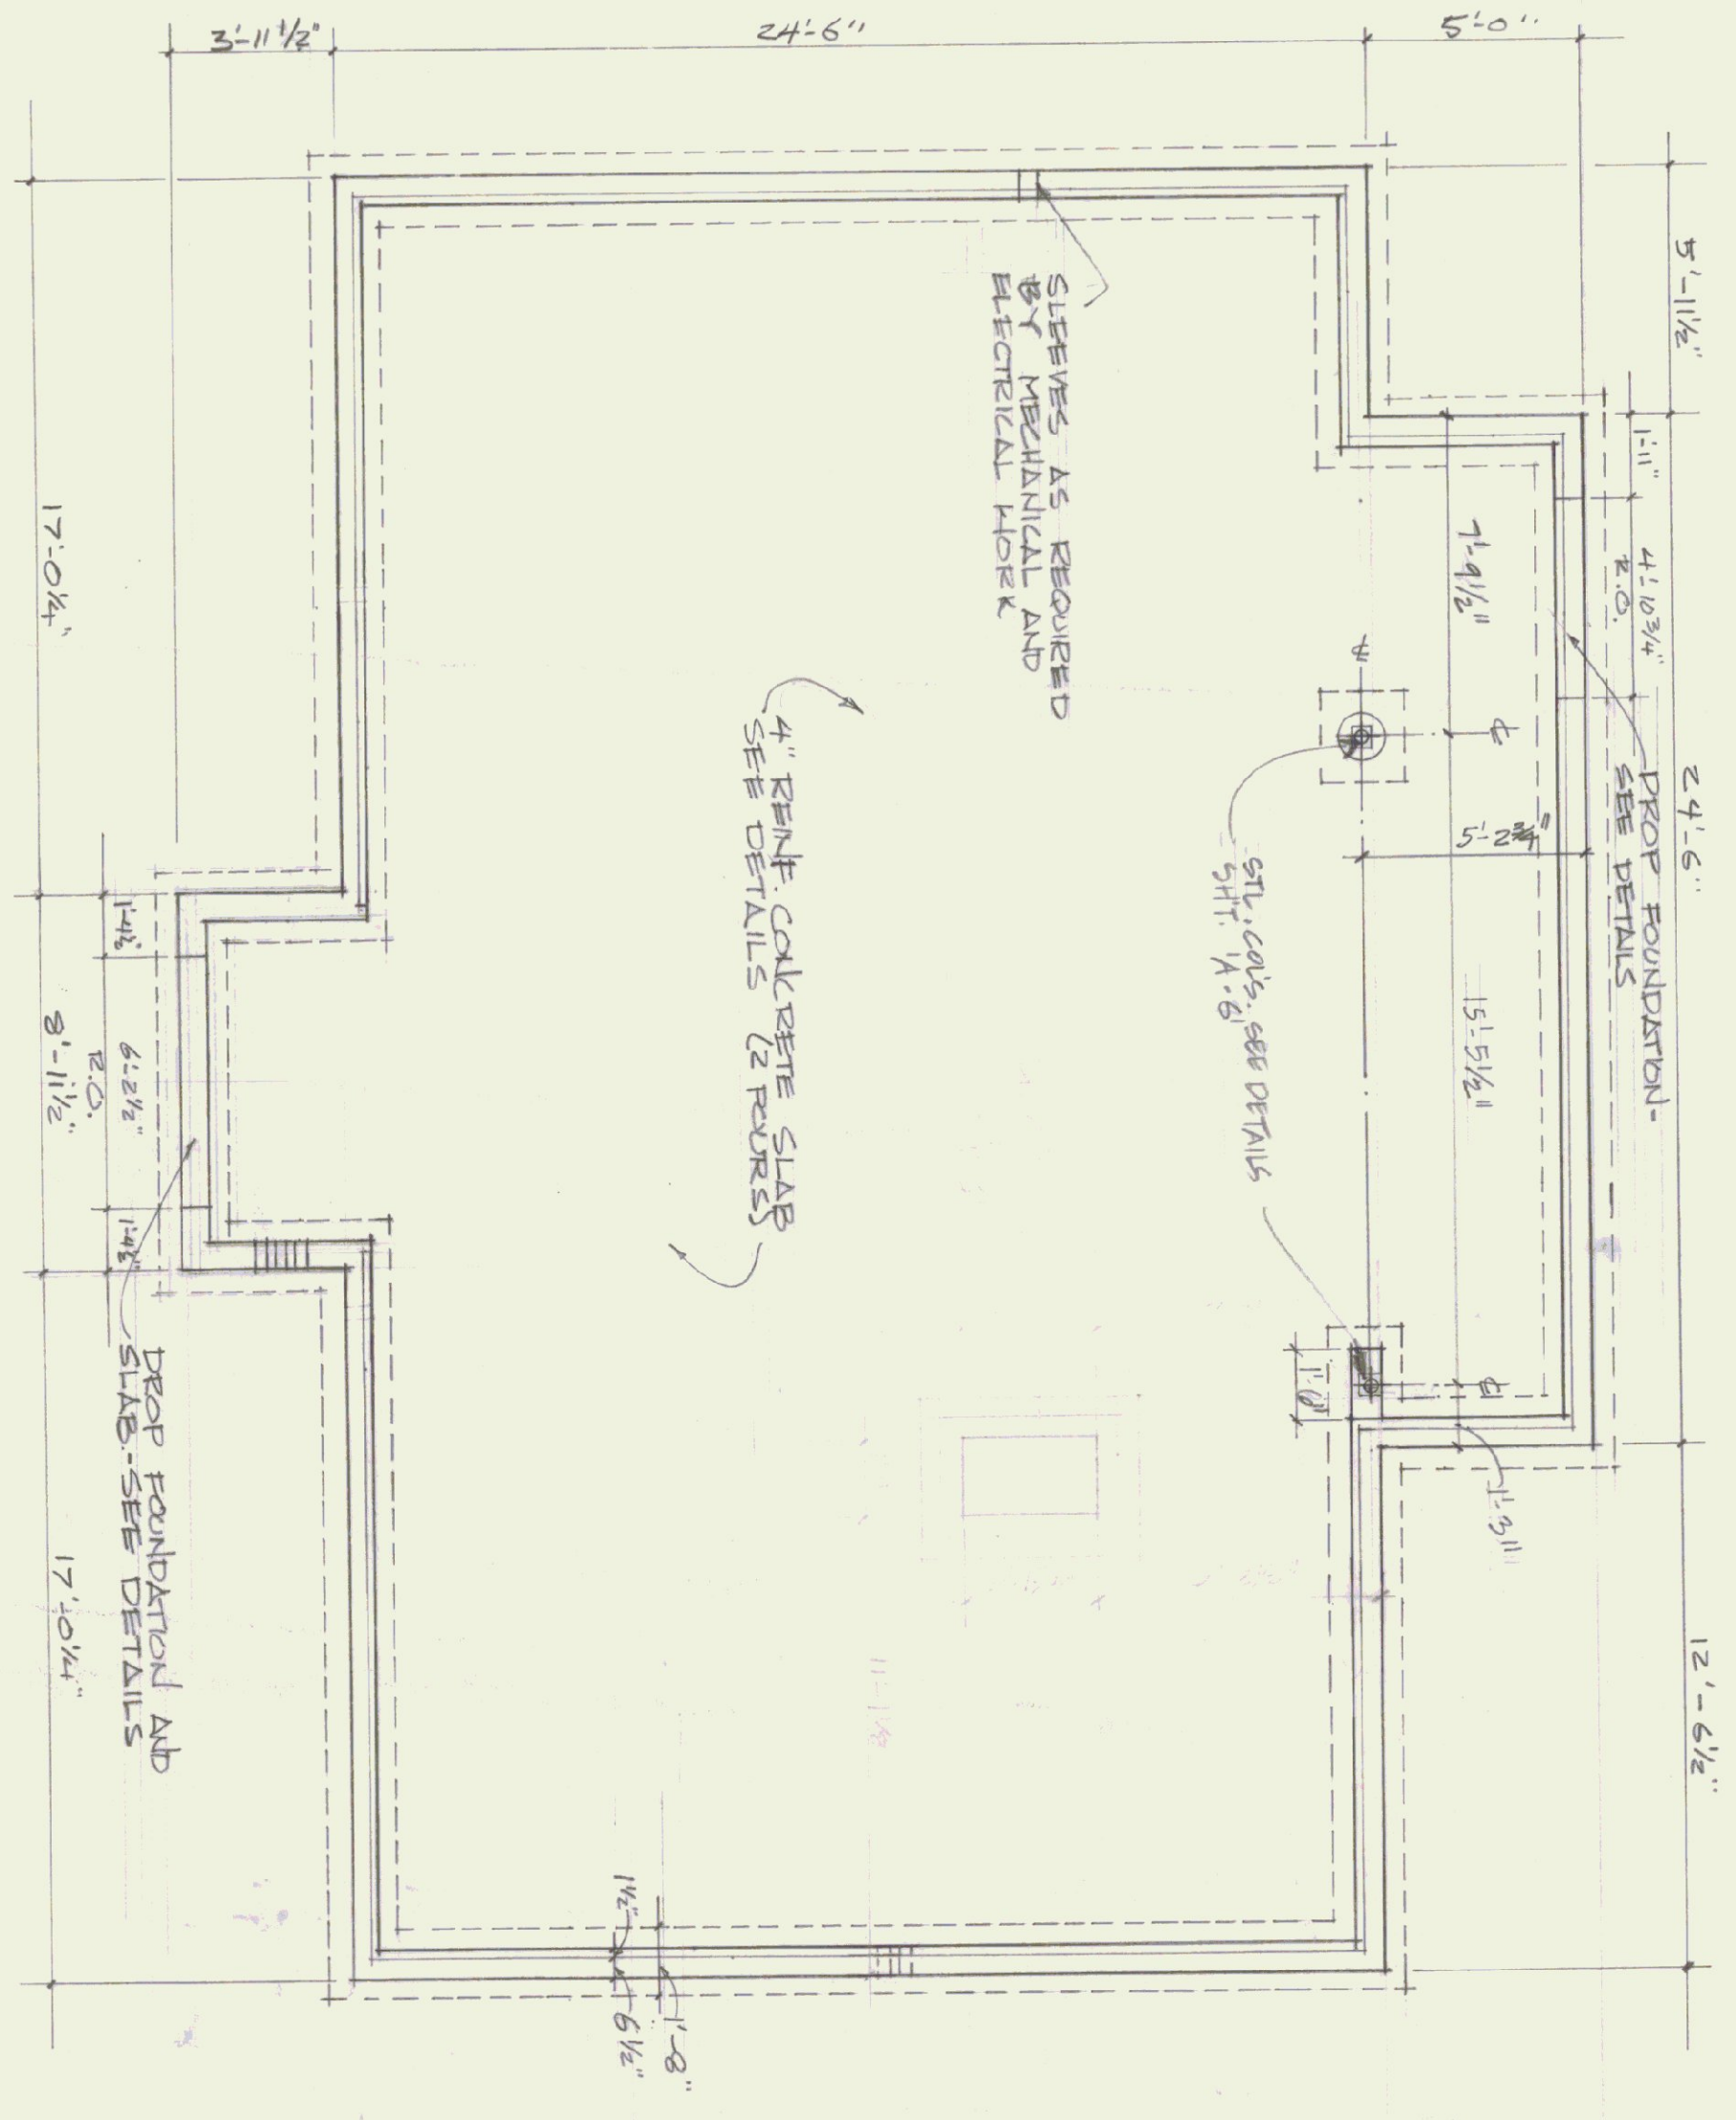

FOUNDATION PLAN
SEE SECTIONS FOR SLAB, FOUNDATION, AND FORMING DETAILS

DOOR SCHEDULE

NO	SIZE	TYPE	HDWL	COMMENTS
1	3'-0" x 7'-0" x 1 3/4"	WD RAIL & STYLE	1	90° LIGHT SW. UNDERCUT DOOR 1"
2	3'-0" x 7'-0" x 1 3/4"	WD RAIL & STYLE	2	MATCH DOOR NO 1.
3	3'-0" x 7'-0" x 1 3/4"	WD RAIL & STYLE	1	TRANSOM MATCH DOOR NO 1. AS NECESSARY.
4	3'-0" x 7'-0" x 1 3/4"	WD RAIL & STYLE	2	MATCH DOOR NO 1. UNDERCUT DOOR 1"
5	2'-10" x 6'-8" x 1 3/4"	WD FLUSH	4	"C" LABEL DOOR 1"
6	2'-10" x 6'-8" x 1 3/4"	WD FLUSH	3	UNDERCUT DOOR 3/4"
7	2'-10" x 6'-8" x 1 3/4"	WD FLUSH	3	UNDERCUT DOOR 3/4"
8	2'-6" x 6'-8" x 1 3/4"	WD LOUVER	5	-
9	4'-0" x 6'-8" x 1 3/4"	WD LOUVER	5	MATCH DOOR NO 1. AS NECESSARY. MATCH DOOR NO 1. UNDERCUT DOOR 1"

GENERAL NOTES

- 1 ALL DIMENSIONS ARE FOUND DIMENSIONS (FACE OF STUD, COLC., ETC.) UNLESS OTHERWISE NOTED.
- 2 CONTRACTOR IS RESPONSIBLE FOR VENTILATION AND COORDINATION OF ALL DIMENSIONS.
- 3 OBTAIN ALL PERMITS AND PAY ALL FEES REQUIRED FOR CONSTRUCTION.



STATE OF VERMONT
DIVISION OF STATE BUILDINGS
AGENCY OF ADMINISTRATION
MONTPELIER, VERMONT

FLOOR & FOUNDATION PLANS
NEW TERMINAL BUILDING
MORRISVILLE / STONE STATE AIRPORT
MORRISVILLE, VERMONT

DATE: 11/13/11
DRAWN BY: JWS
SCALE: 1/4" = 1'-0"
REVISIONS:
APPROVED BY: CWS

DWG. NO. A.1
3 OF 10