

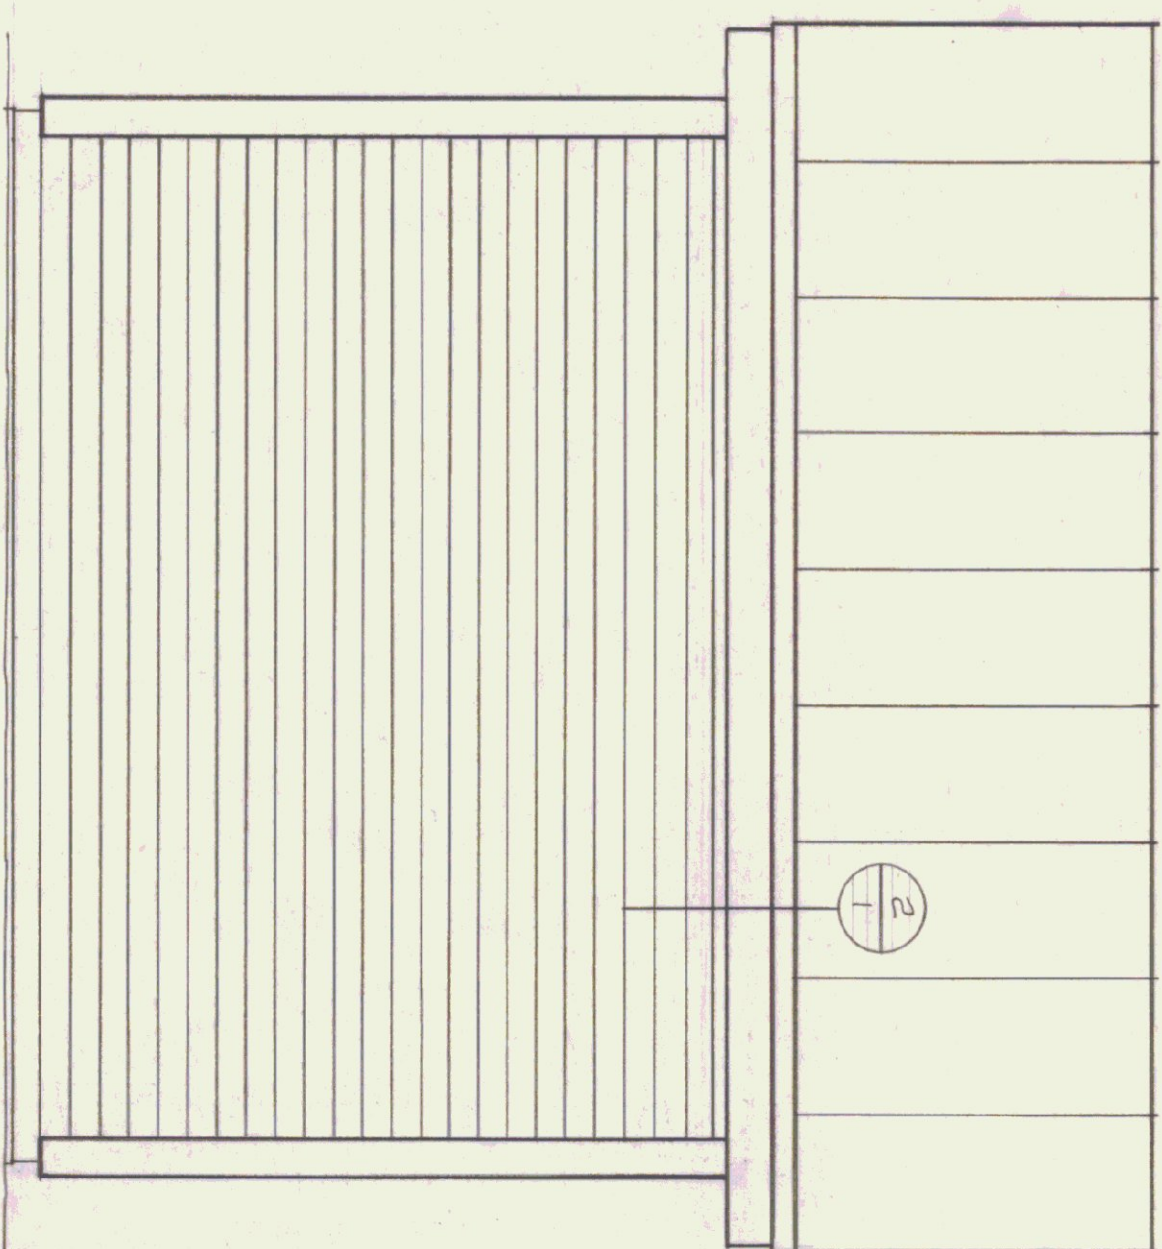


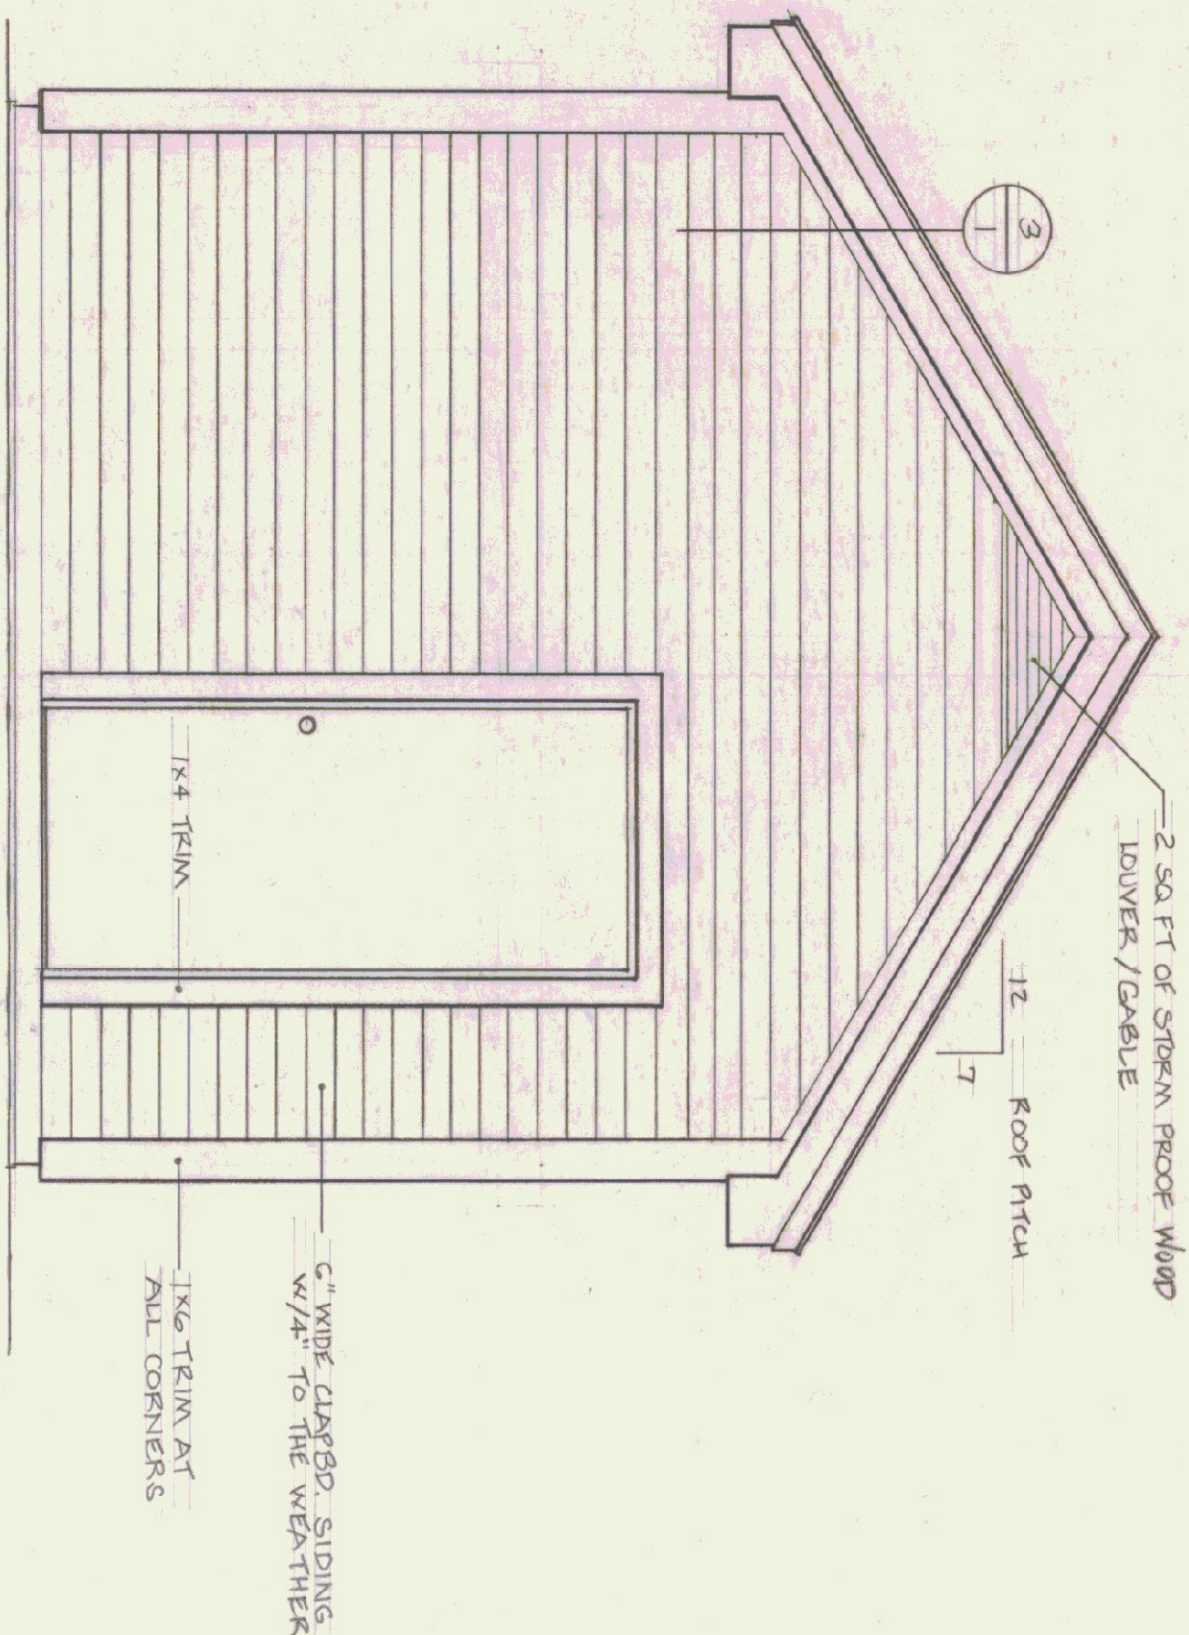


FRONT ELEVATION

SIDE ELEVATION

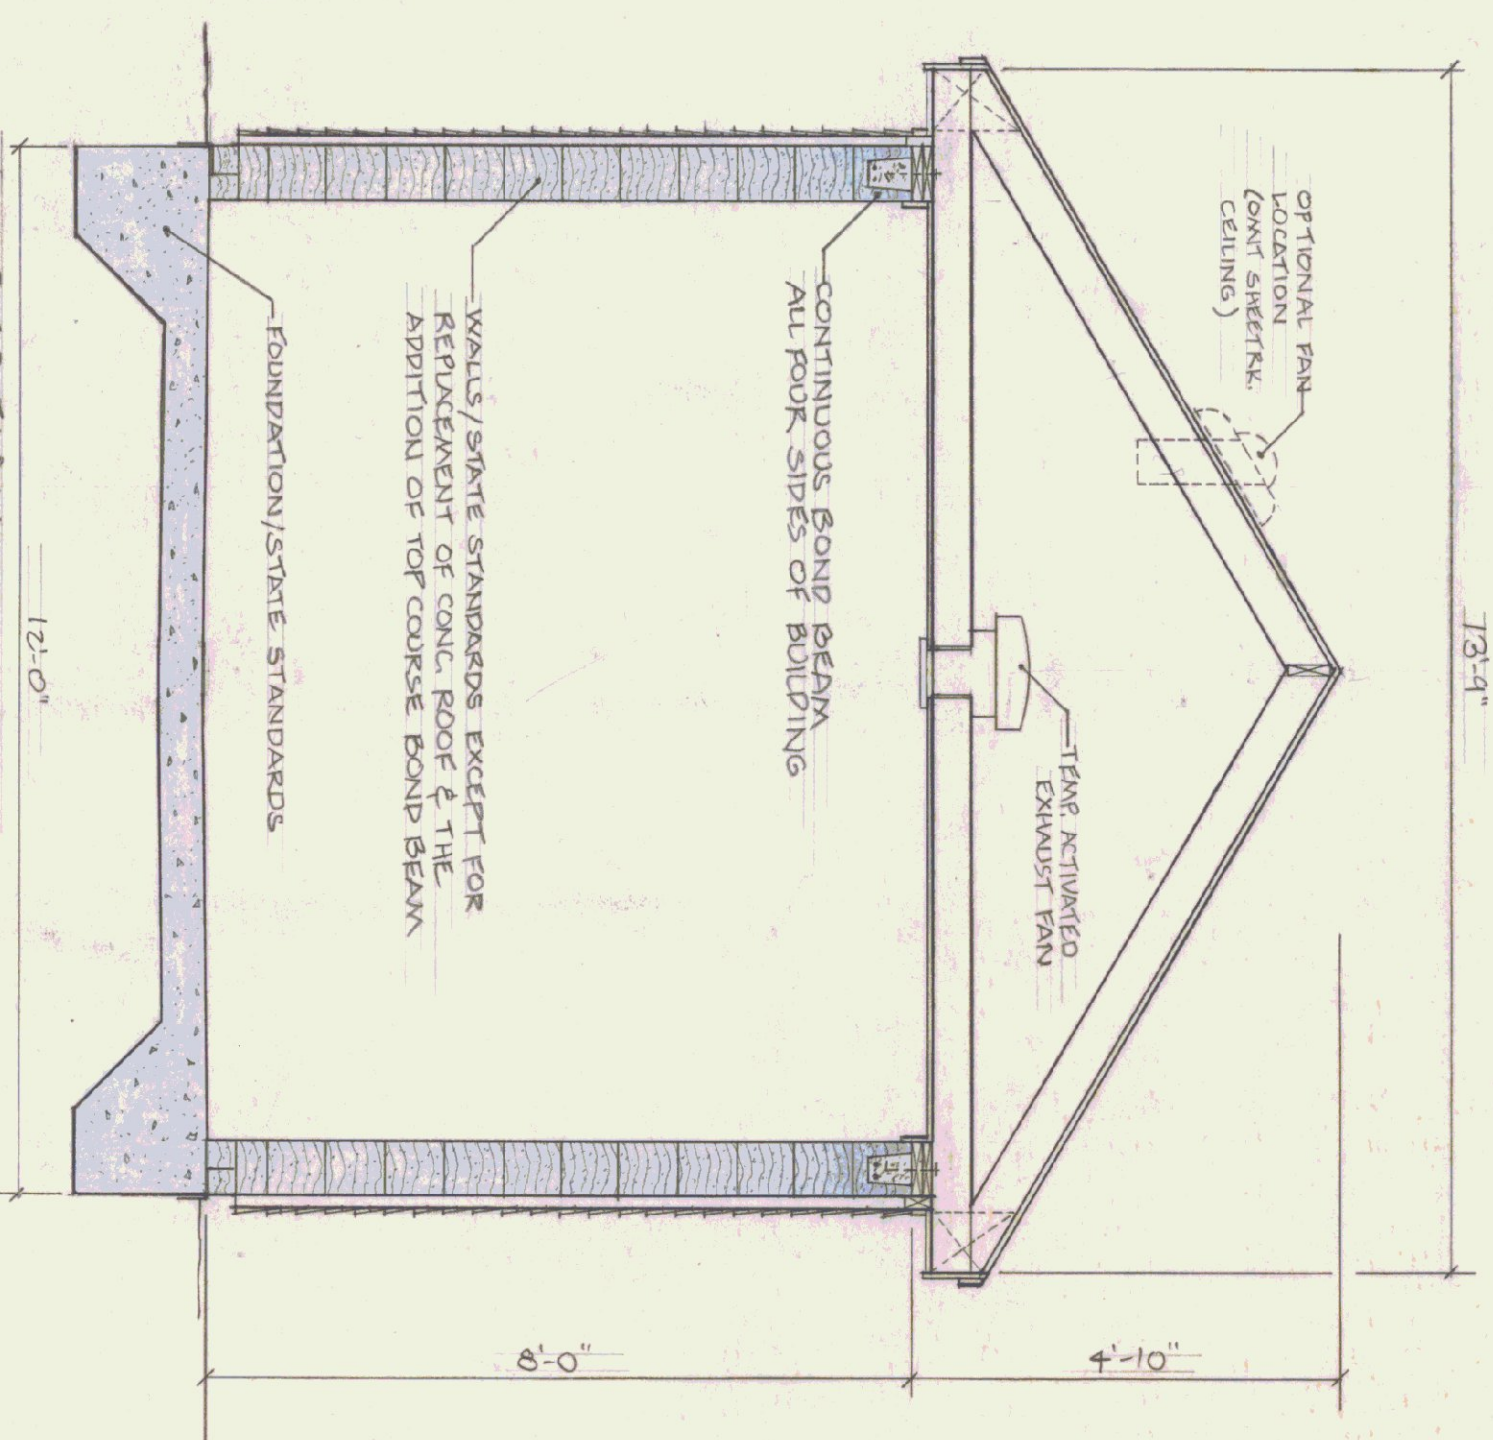


SECTION

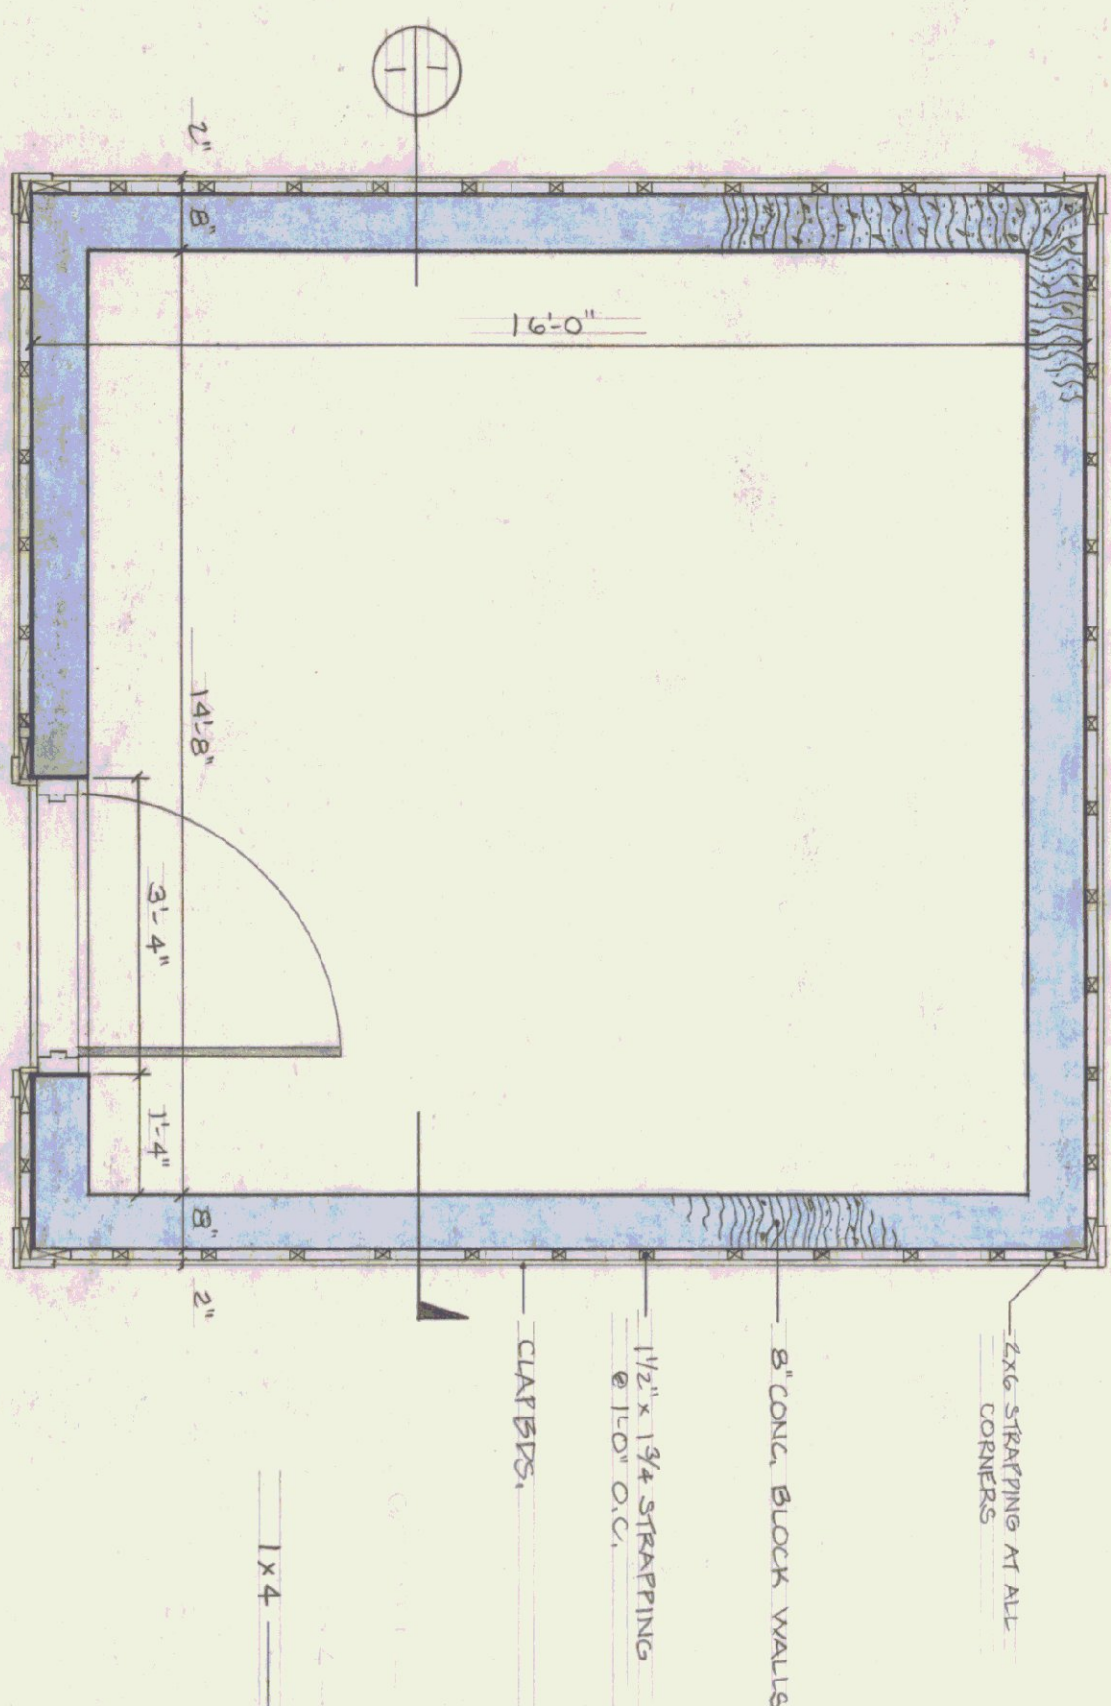


BUILDING PLAN

SCALE: 1/2" = 1'-0"

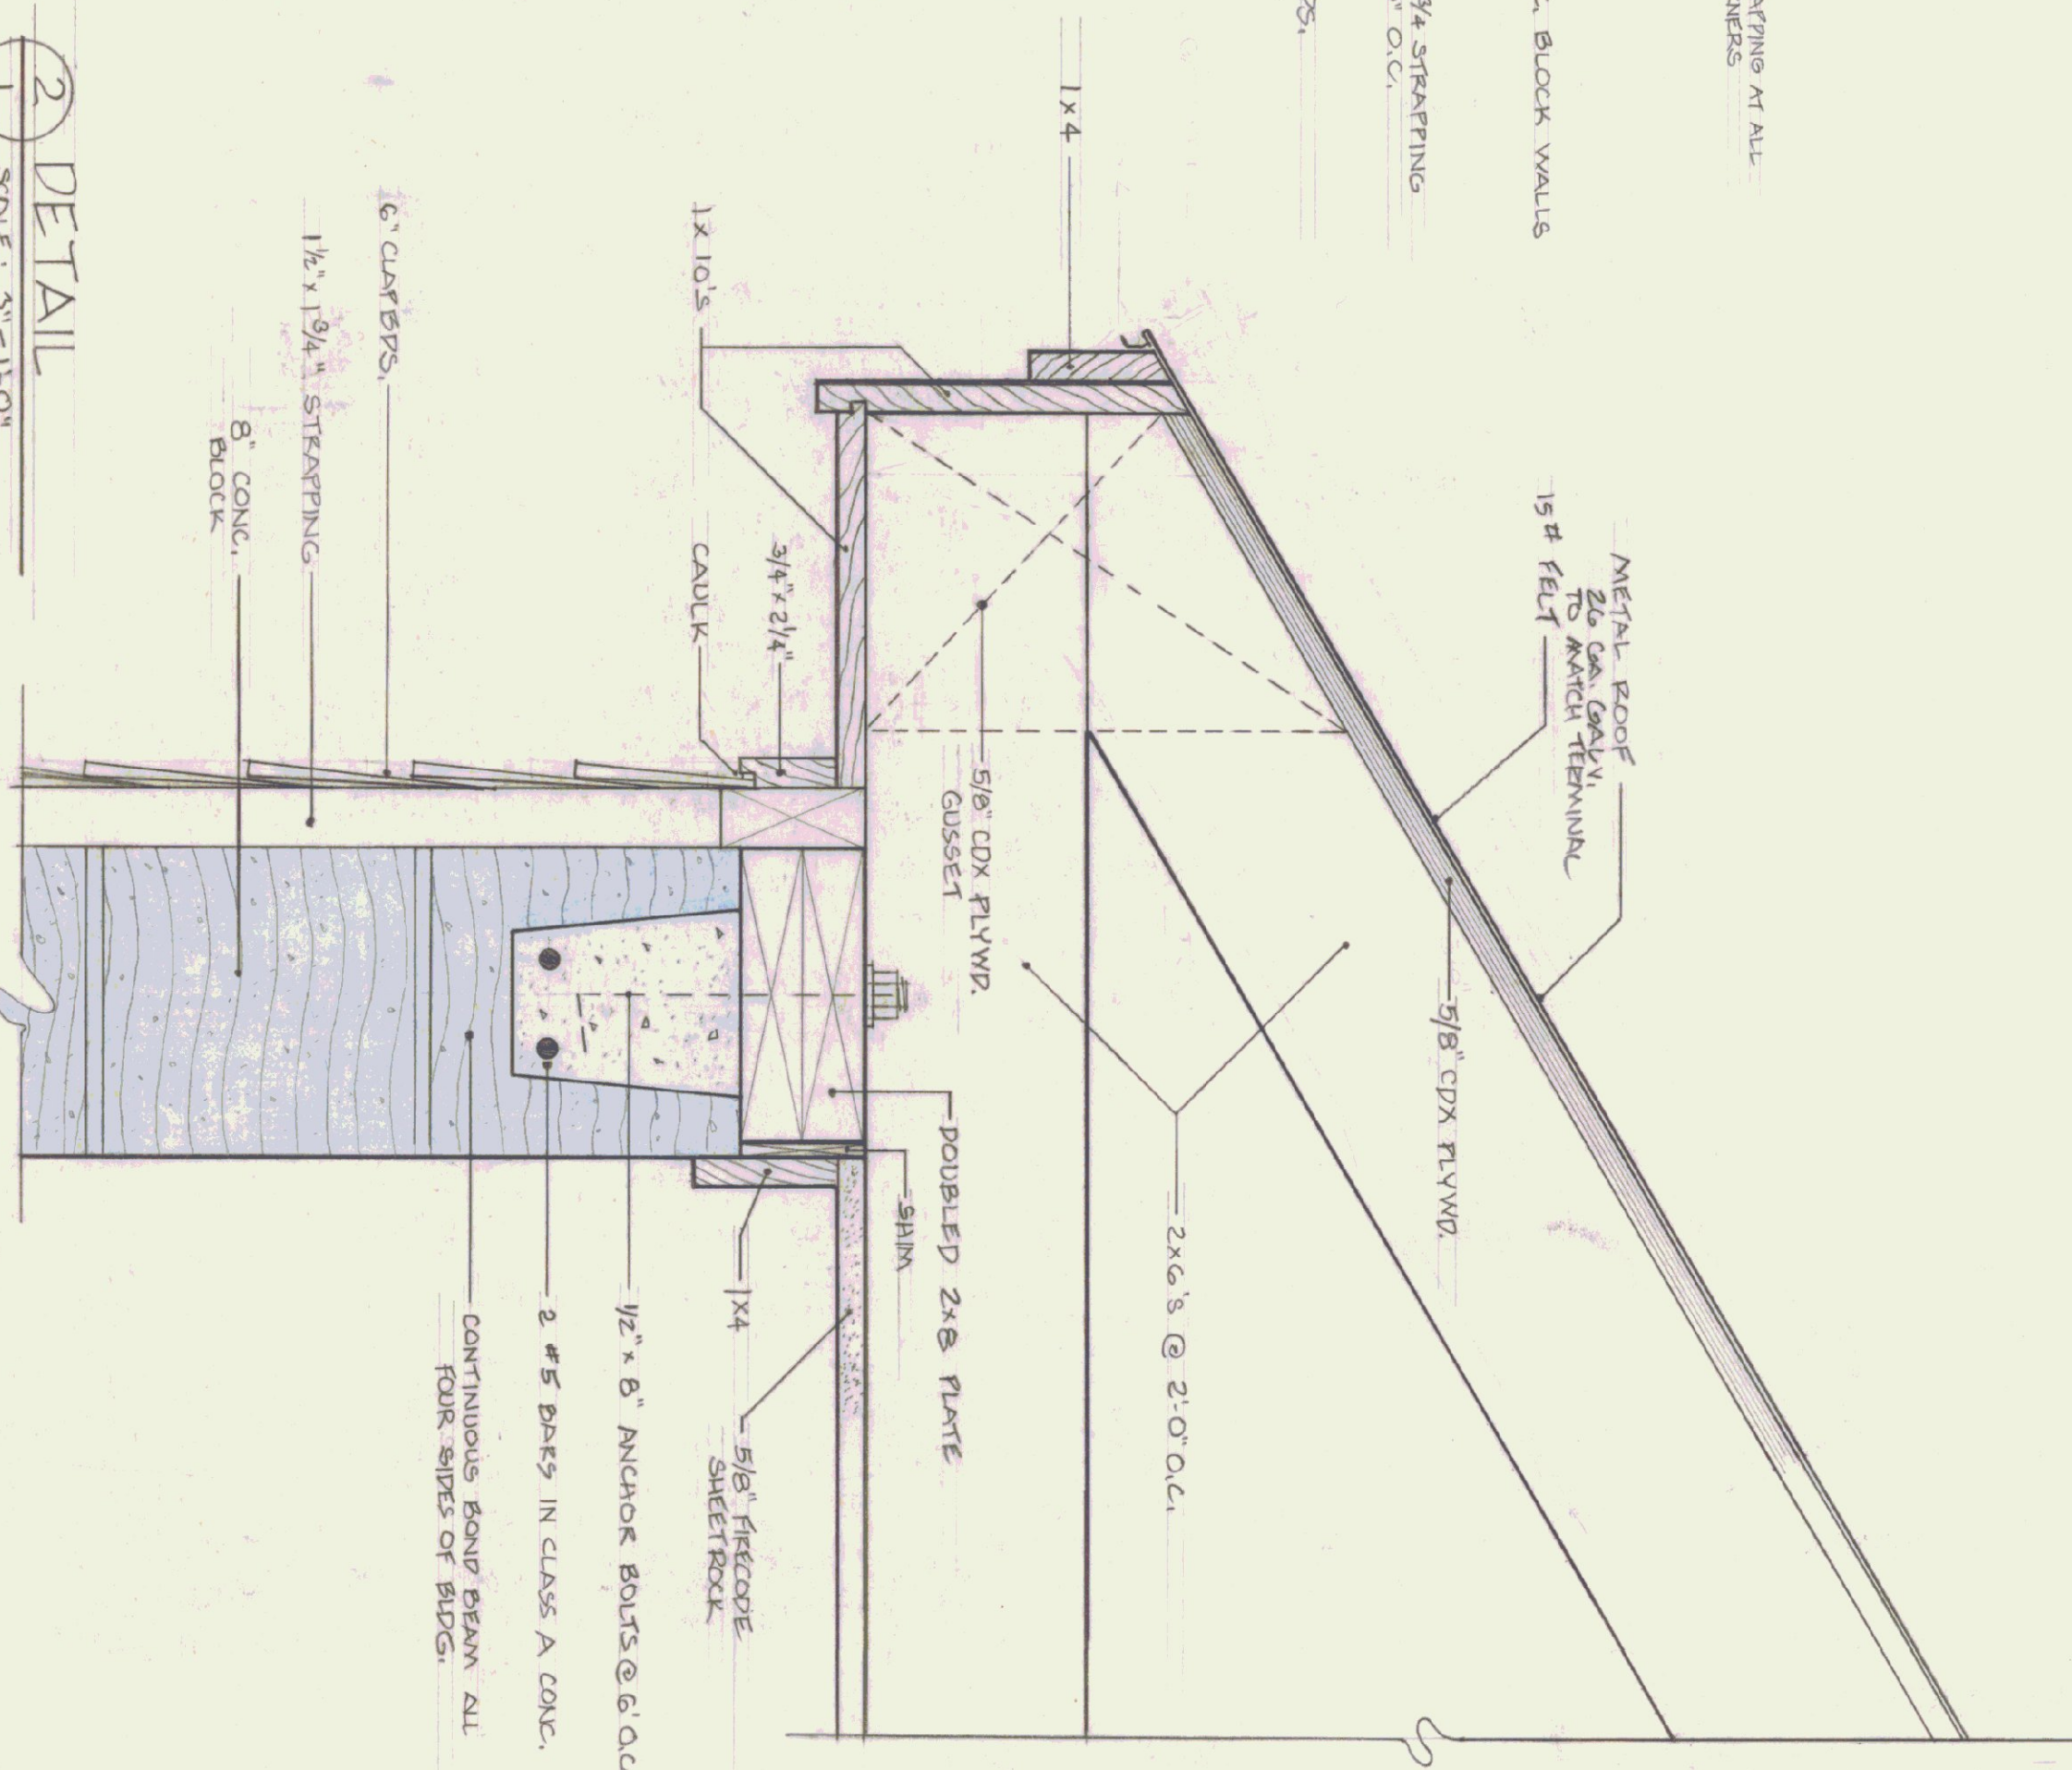

DETAIL

SCALE: 3/8" = 1'-0"

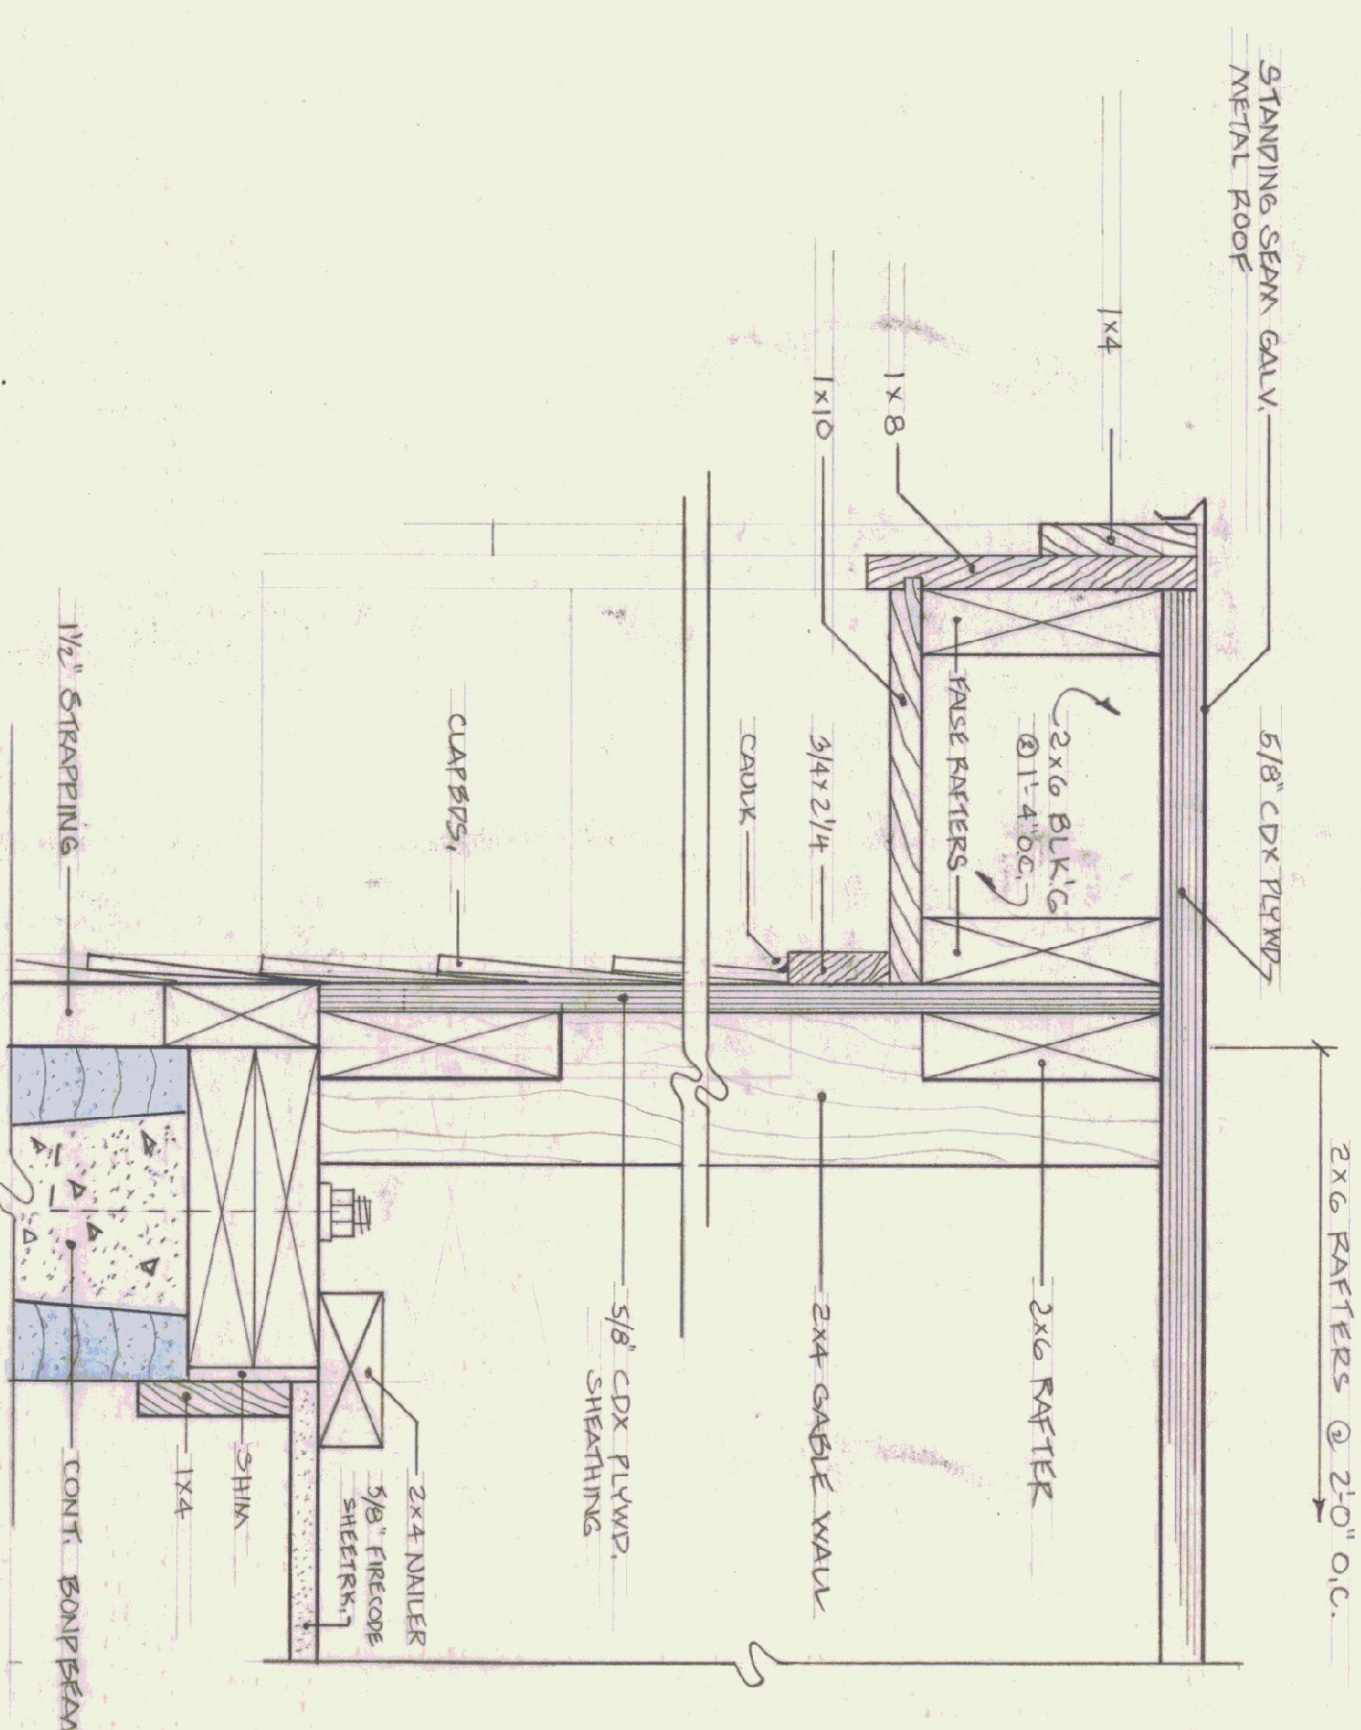

DETAIL

SCALE: 3/8" = 1'-0"

STATE OF VERMONT			
DIVISION OF STATE BUILDINGS			
AGENCY OF ADMINISTRATION			
MONTPELIER, VERMONT			
PROPOSED SIDING AND ROOF			
FOR MORRISVILLE AIRPORT			
TRANSFORMER VAULT			
DATE:	SCALE:	REVISIONS:	DWG. NO.
2-25-83	1/2" = 1'-0"		PD-1
DRAWN BY:	APPROVED BY:		
STO	CWS		
			1 OF 1