
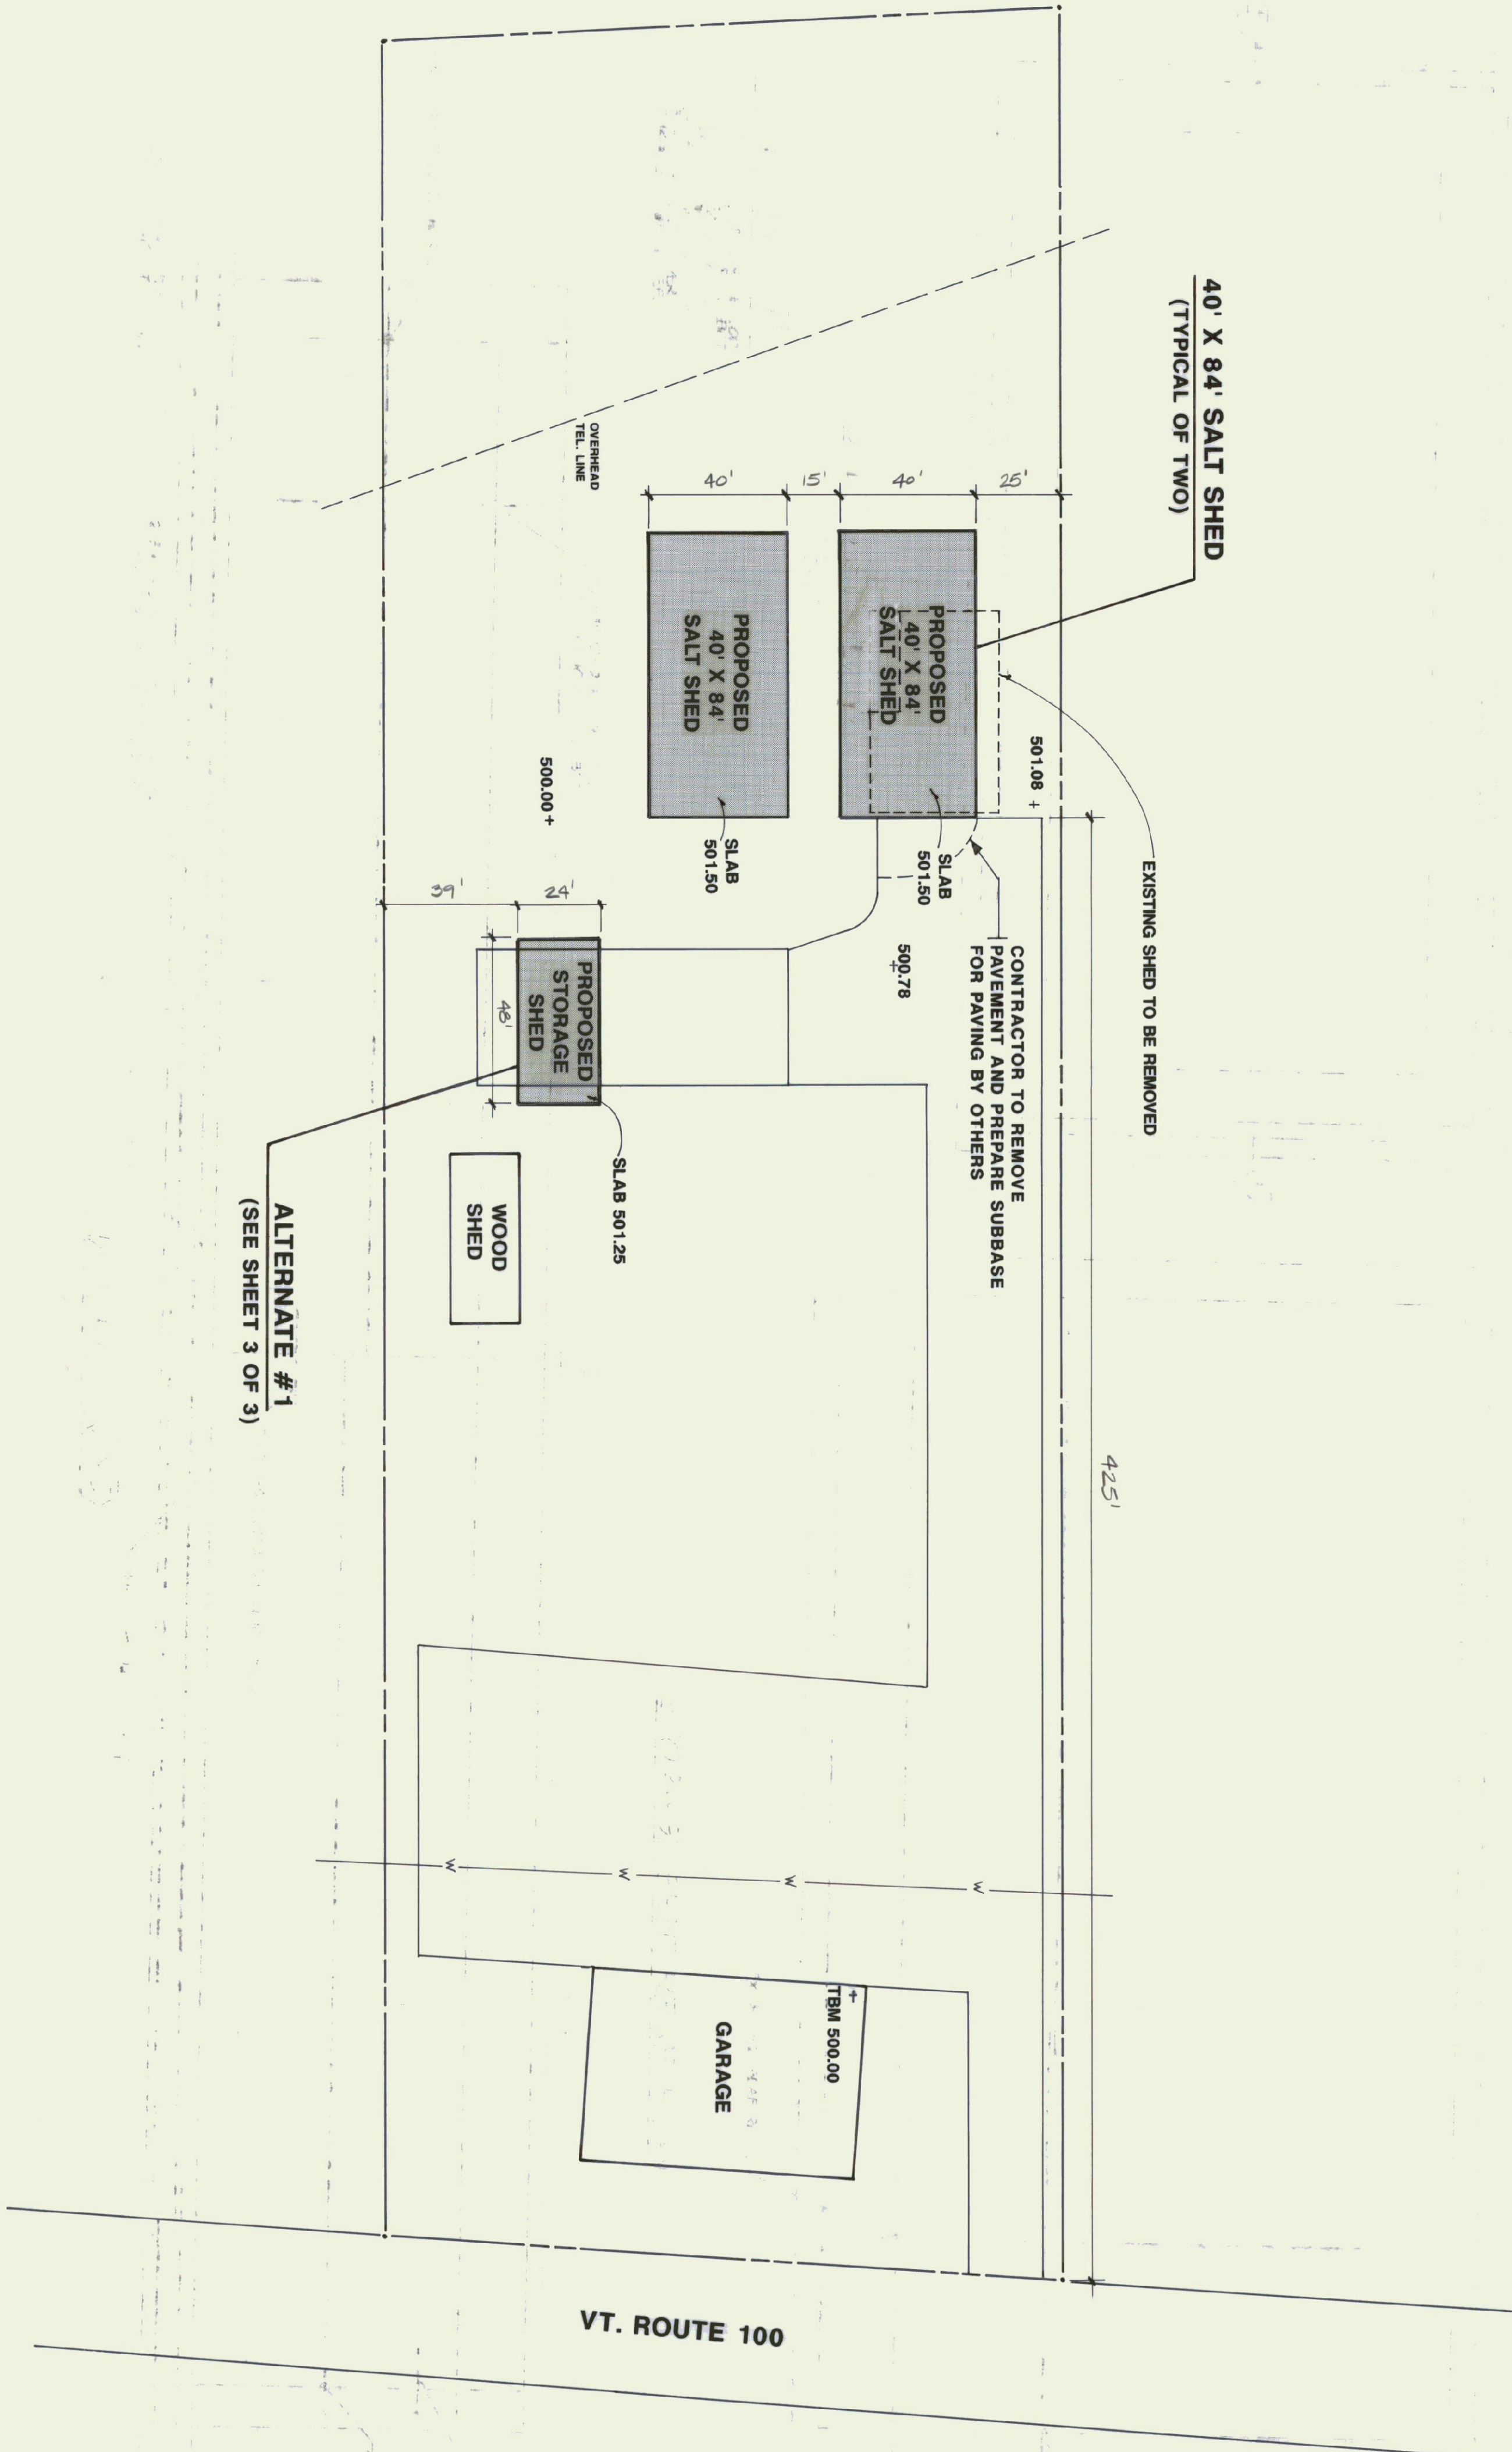


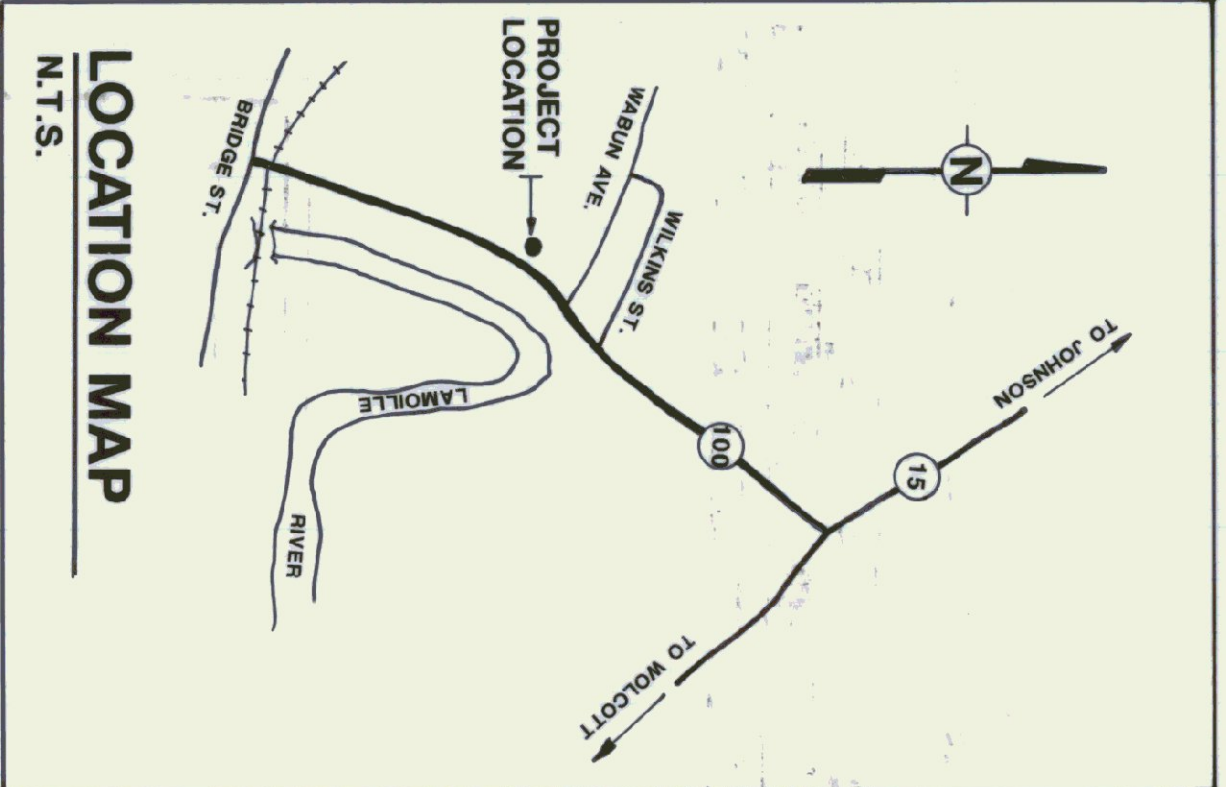

ALTERNATE #1
(SEE SHEET 3 OF 3)

STATE OF VERMONT
DEPARTMENT OF STATE BUILDINGS
AGENCY OF ADMINISTRATION
MONTPELIER.

SITE PLAN
AGENCY OF TRANSPORTATION
MORRISVILLE MAINTENANCE FACILITY

MORRISVILLE

DATE: 12/15/73 SCALE: 1" = 50' - 0"
DRAWN BY: J. MCARDY APPROVED BY: J. MCARDY
VERMONT

REVISIONS: 1 OF 3