
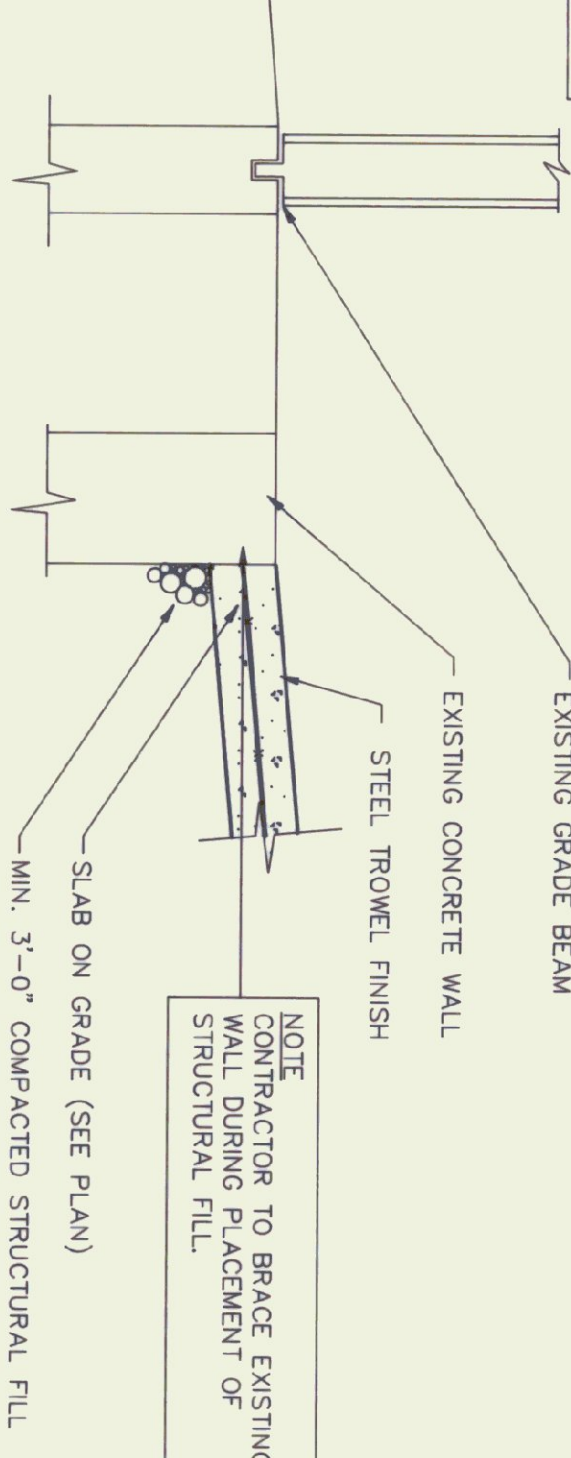



**ROOF FRAMING PLAN**  
SCALE: 1/8"=1'-0"  
1. ROOF DECK TO BE 22 GA TYPE B ROOF DECK AS MANUFACTURED BY UNITED STEEL DECK.

NOTE:  
REMOVE EXISTING SIDING ON THE BI-FOLD DOOR AND STORE IN A SAFE LOCATION. THE CONTRACTOR SHALL TAKE ALL NECESSARY PRECAUTIONS SO AS NOT TO DAMAGE THE SIDING OR THE DOOR DURING CONSTRUCTION. ANY DAMAGE TO THE SIDING OR THE DOOR SHALL BE REPLACED BY THE CONTRACTOR TO THE ORIGINAL CONDITION. REMOVE THE BI-FOLD DOOR SIDING TO ITS CURRENT CONDITION.

EXISTING DUCT  
OUTSIDE NEW PURLIN TO BE LOCATED SO AS TO NOT INTERFERE WITH EXISTING DUCT

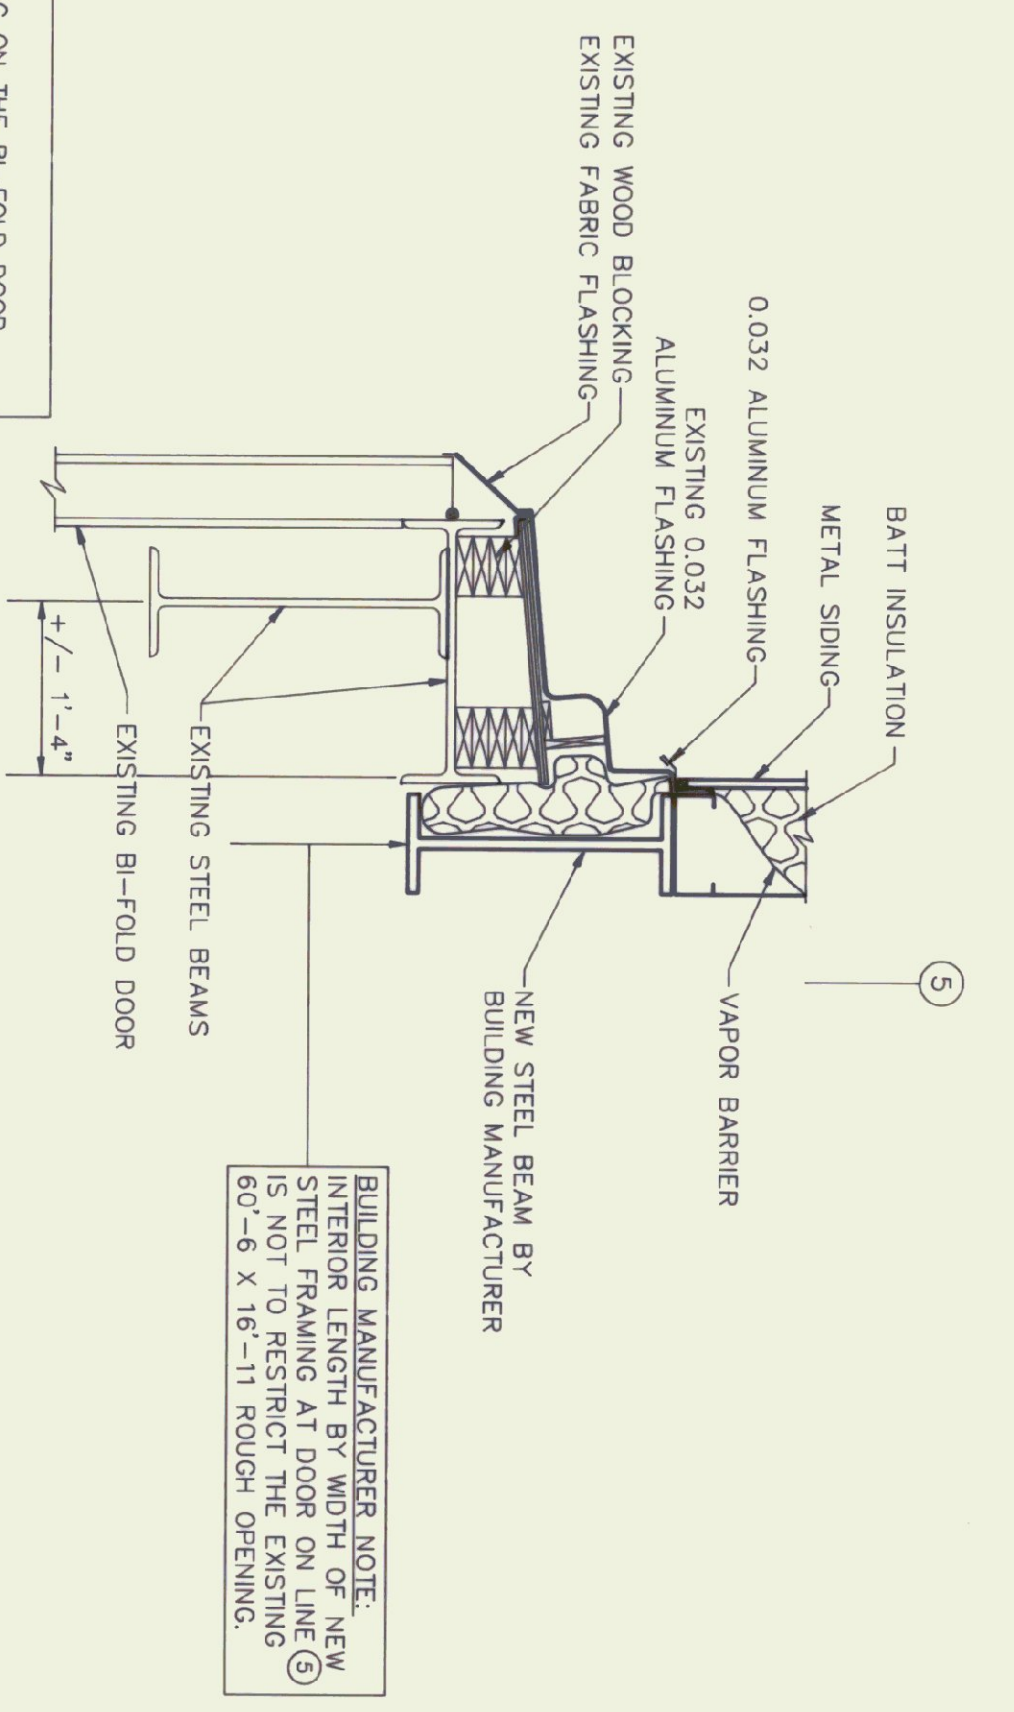

**SECTION**  
SCALE: 3/4"=1'-0"  
NOTE:  
ALL THAT IS NOT LABELED EXISTING IS NEW AND IS TO BE FURNISHED AND INSTALLED BY CONTRACTOR.

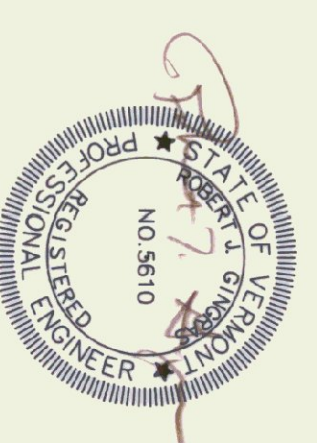

Dev No	Date	Description	Made by	Checked by	App'd by
<b>NEW AIRPORT HANGAR</b> <b>FRANKLIN COUNTY AIRPORT</b> <b>ROOF FRAMING PLAN &amp; DETAILS</b> <b>PROJECT NO. AIR 03 2074</b>					
<b>Scale AS NOTED</b> Des. By: <b>RJG</b> Dwn. By: <b>DDH</b> Chk. By: <b>RJG</b> Date: <b>MAY 1992</b> Dwg. No: <b>22-002-4</b>					
<b>Sheet S2 of S2</b>					