


LEGEND	
CENTER OF APPROACH GROUND PROFILE	---
RIGHT EDGE OF APPROACH GROUND PROFILE	—
LEFT EDGE OF APPROACH GROUND PROFILE	- - -
VEGETATION WITHIN APPROACH SURFACE	⊞
BUILDING	▭

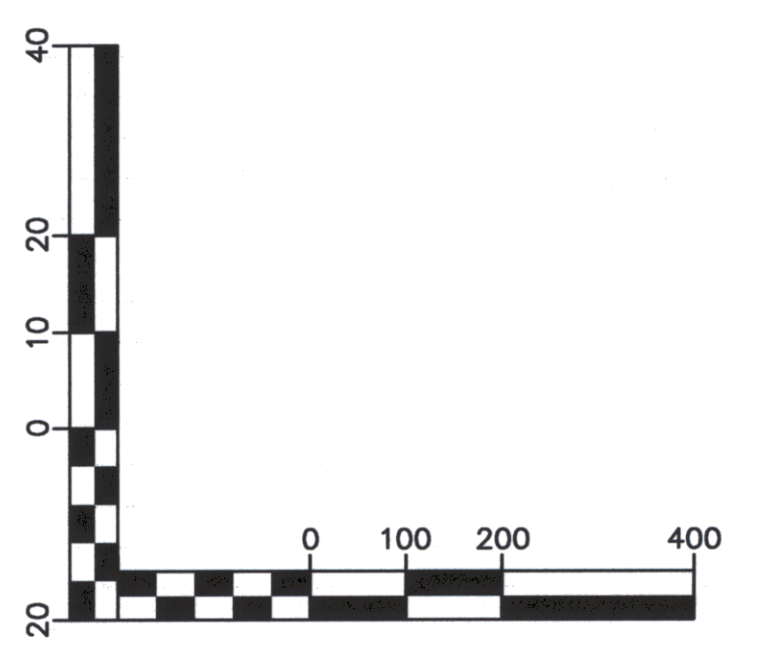

Rev.	Description	By	Date

FRANKLIN COUNTY STATE AIRPORT
RUNWAY 01
FAR PART 77 PLAN AND PROFILE
 HIGHGATE VERMONT

Project No.	8190014
Proj. Manager	JW
Proj. Designer	JW
Drawn By	MRS
Checked By	JW
Scale	1" = 200'
Approved	
Date	05/00