



50 LB. SNOW LOAD PER 1991 BOCA CODE

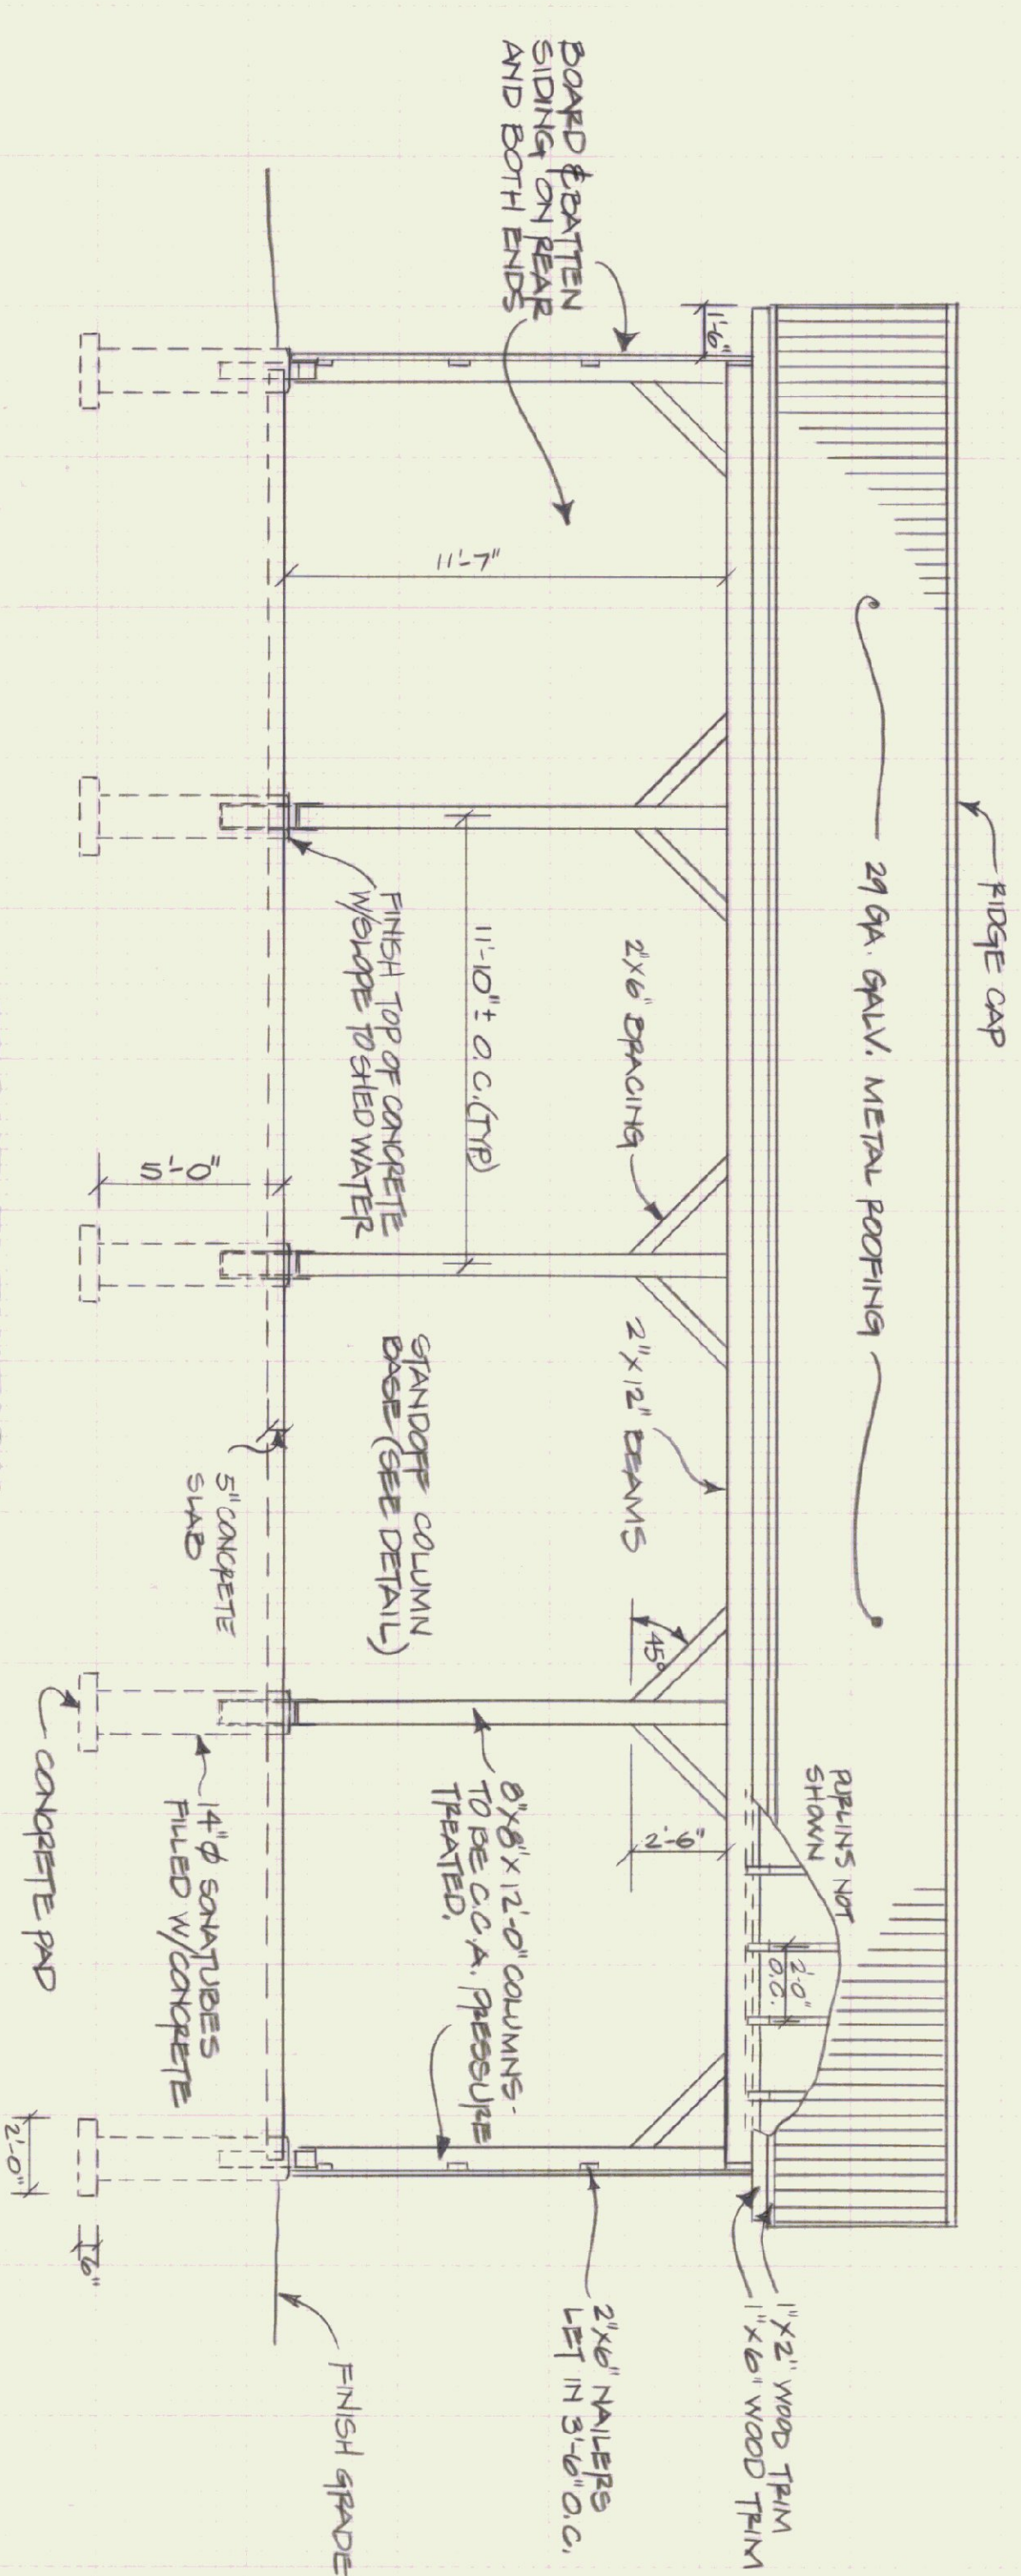


FRONT ELEVATION

SCALE: 1/4" = 1'-0"

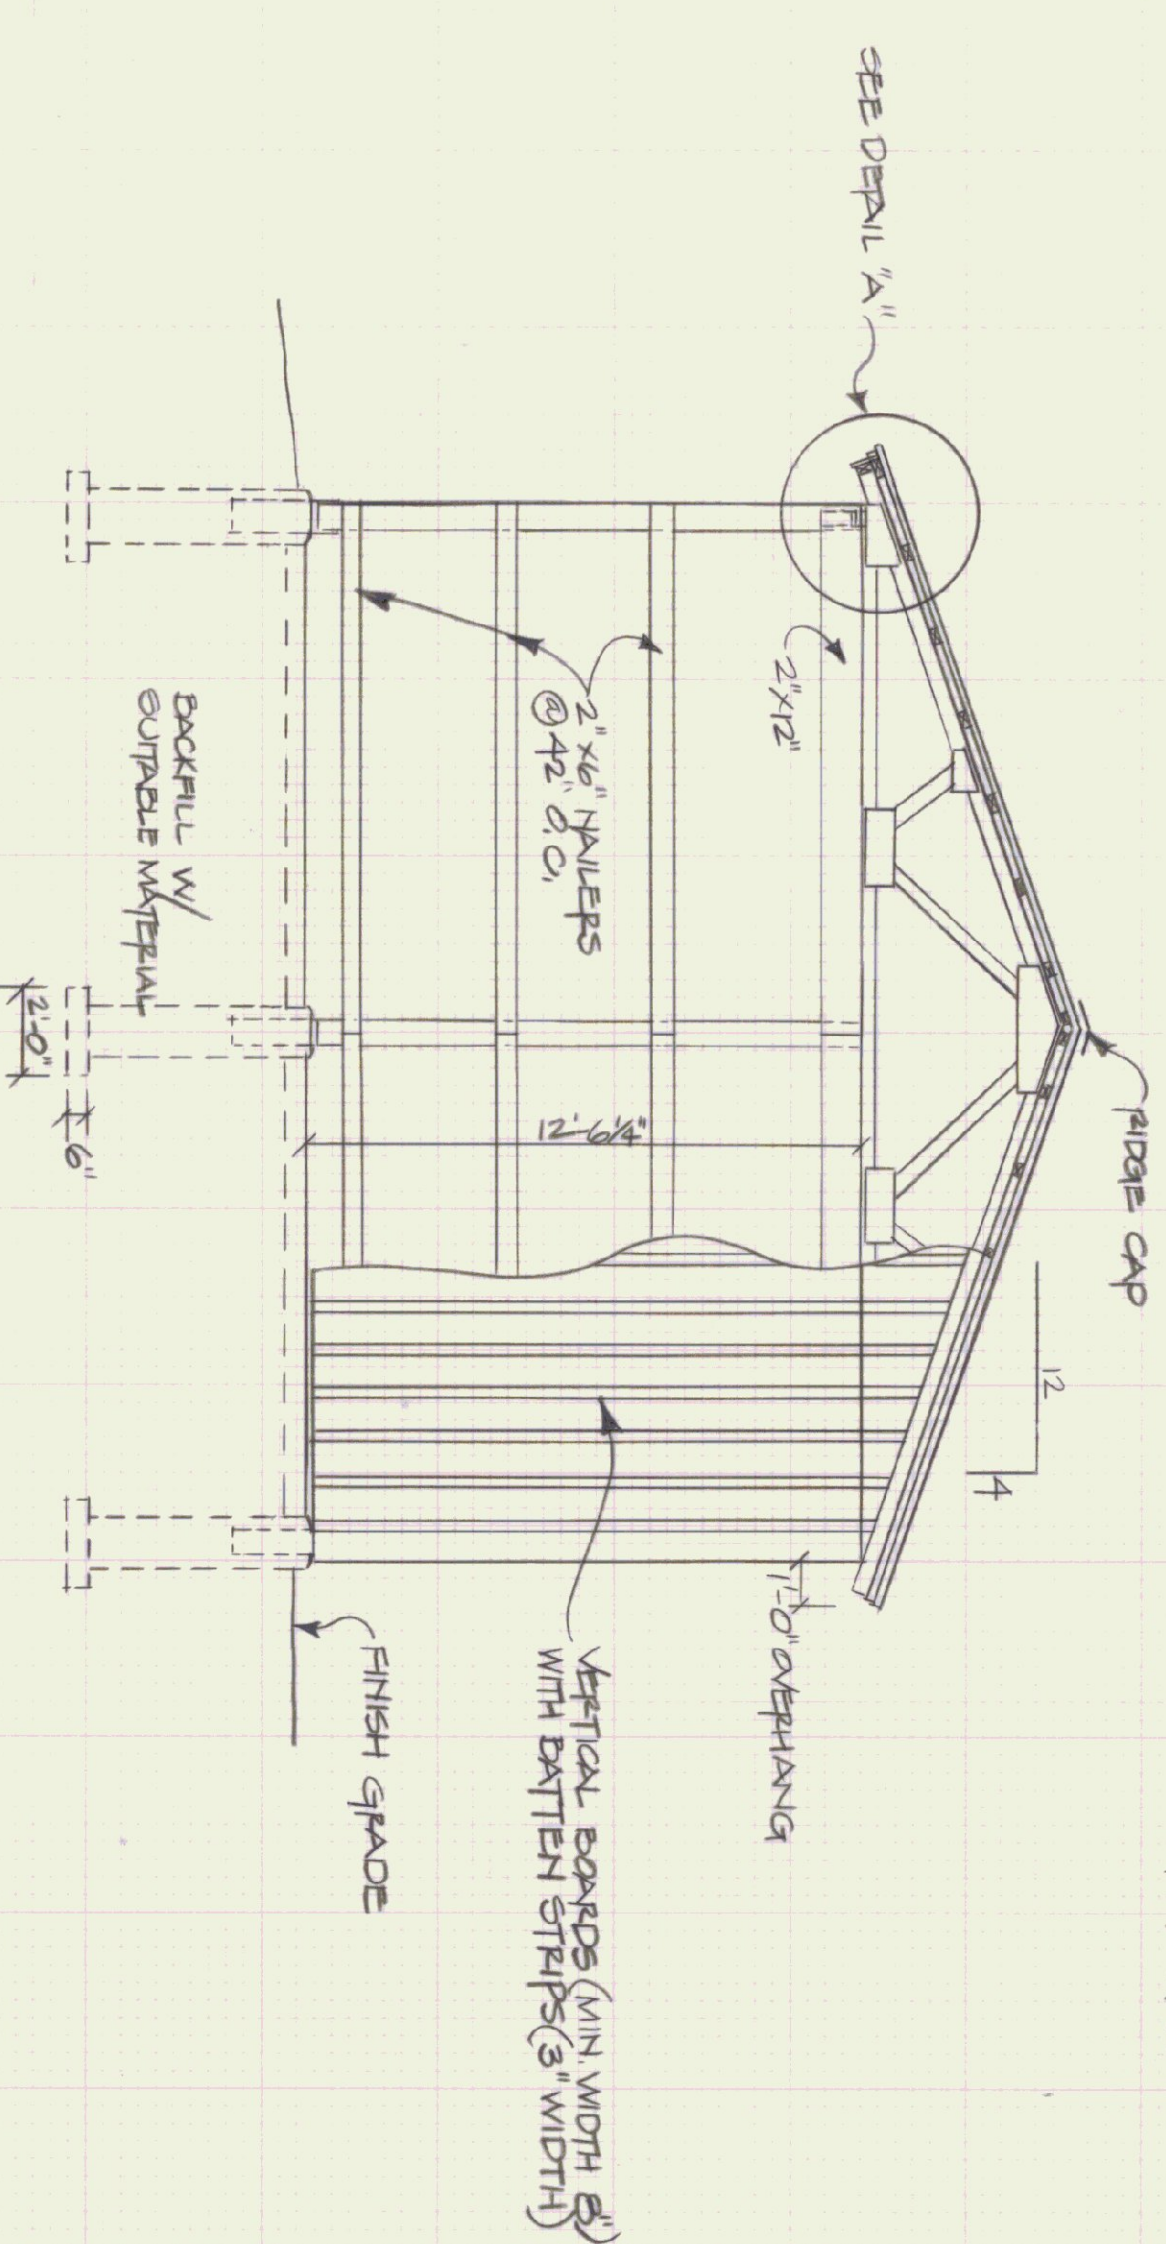

END ELEVATION


SCALE: 1/4" = 1'-0"

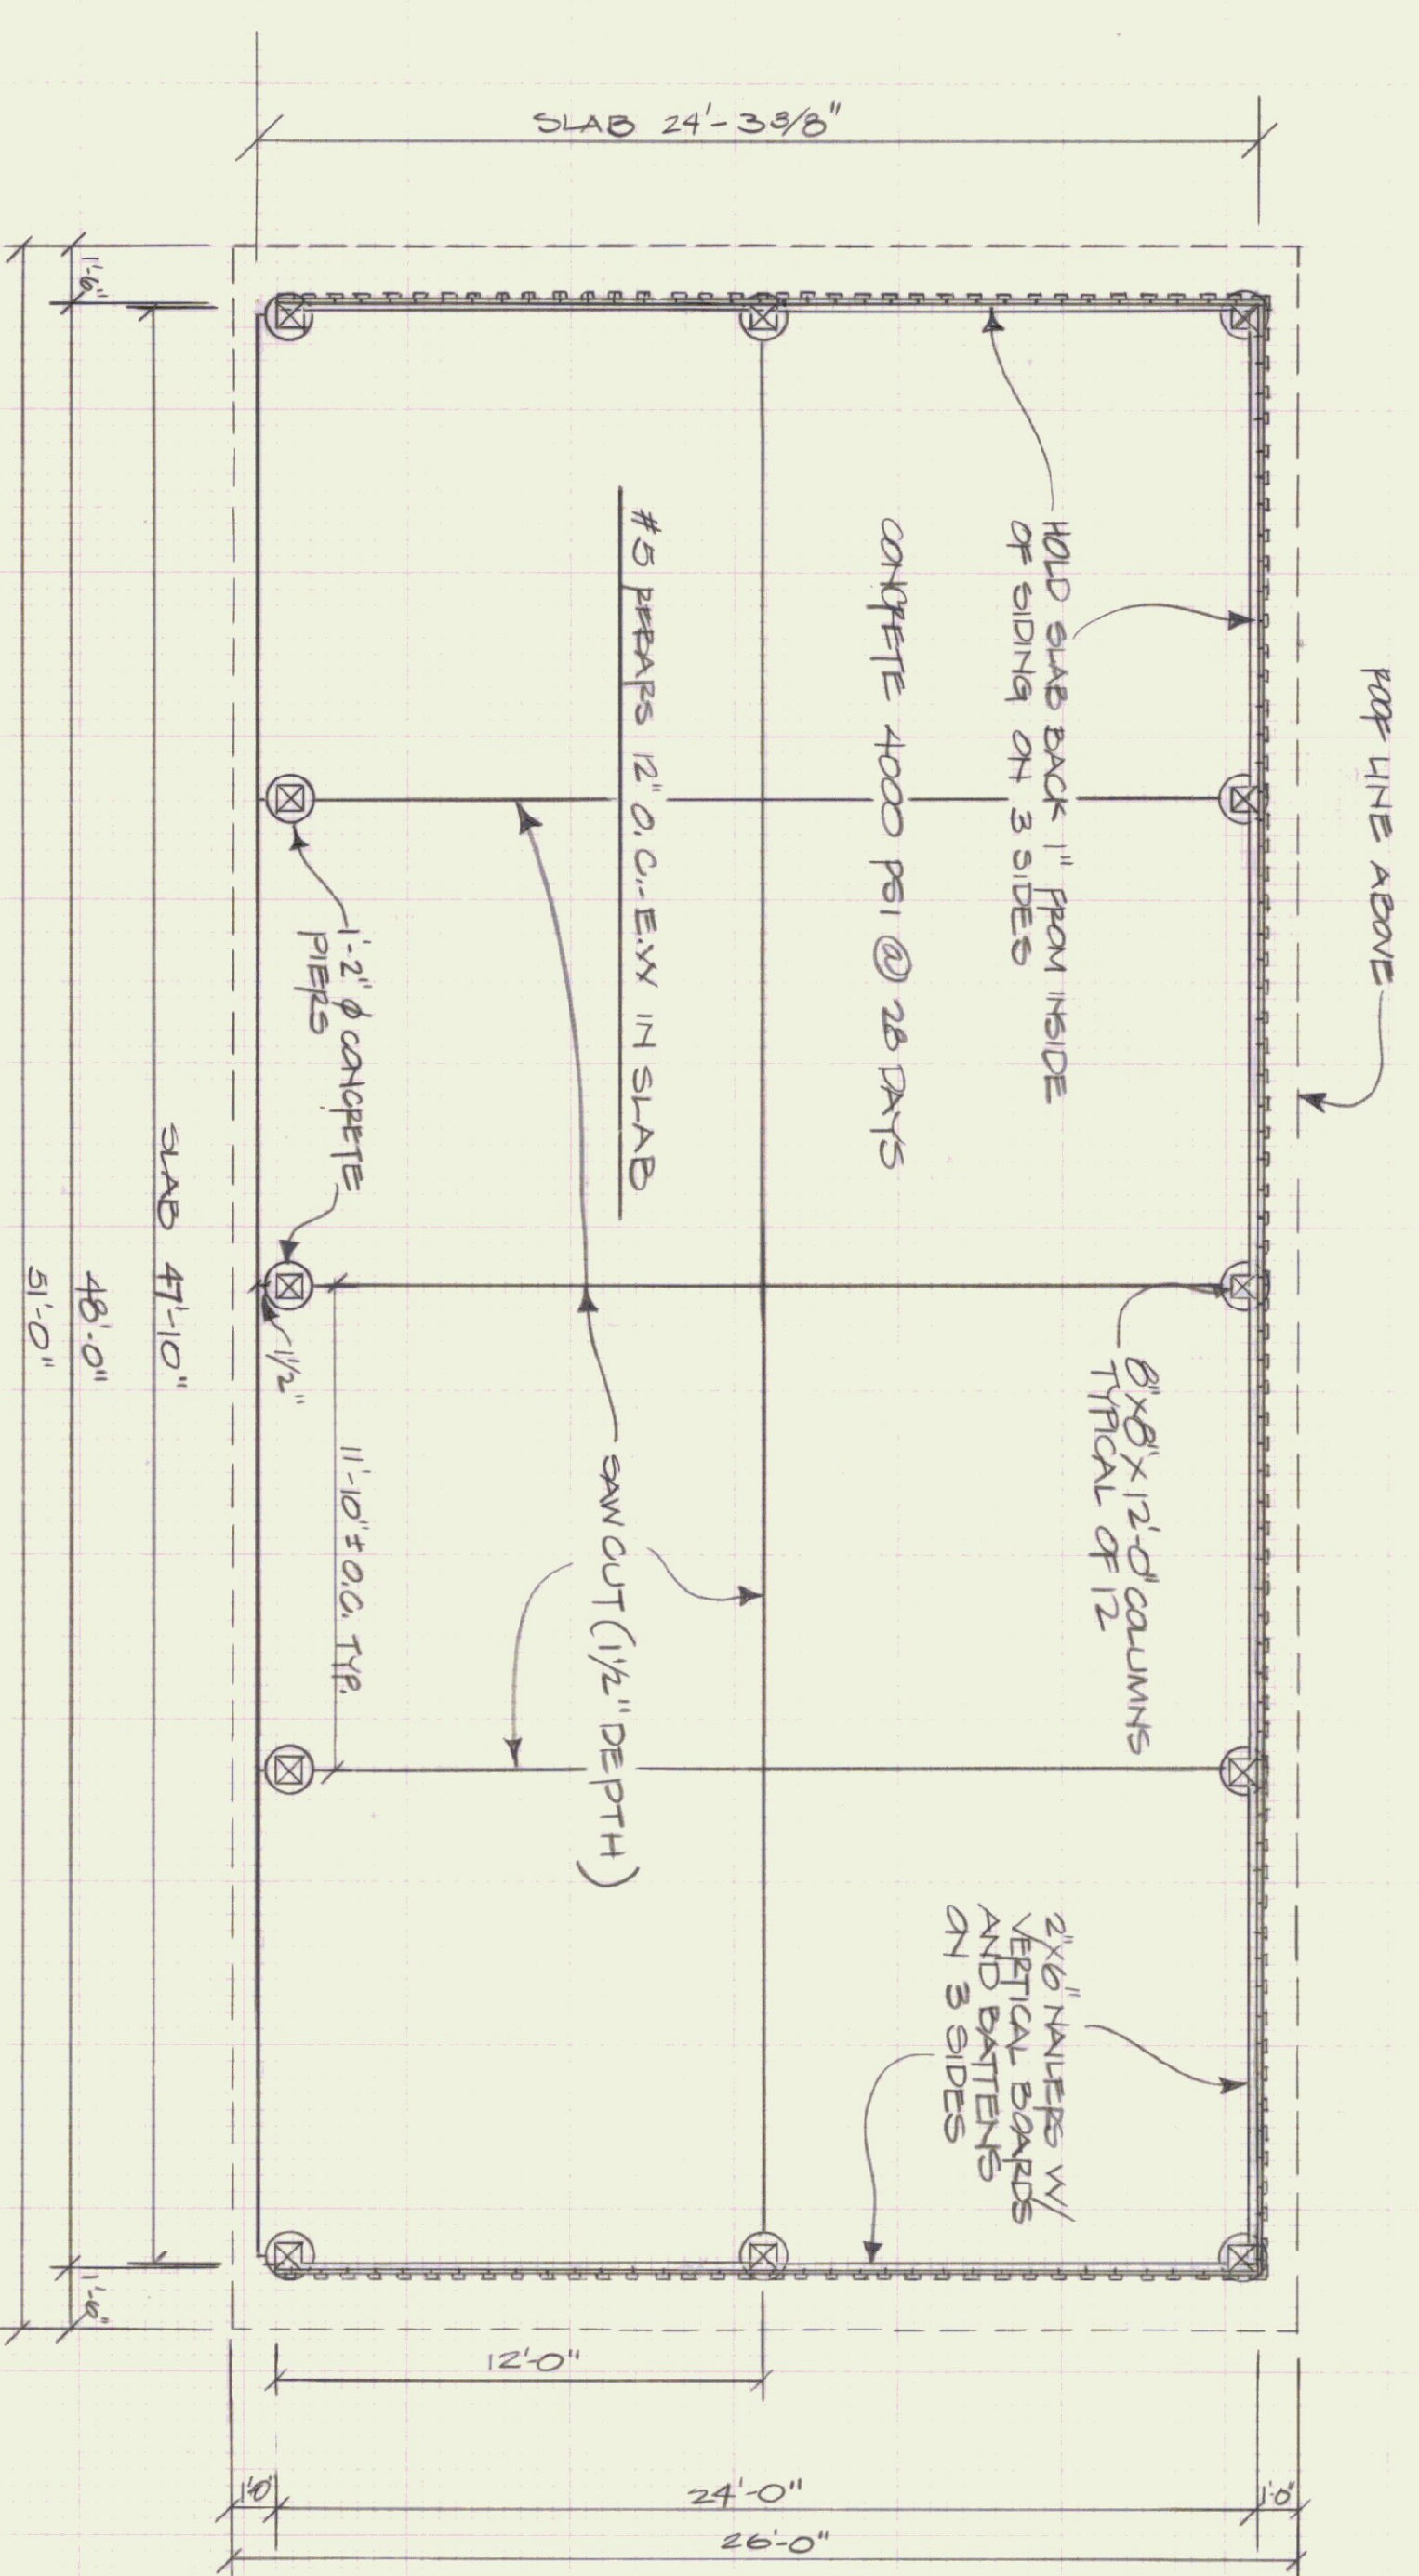

SHED PLAN


SCALE: 1/4" = 1'-0"

NOTE:
USE #5 REBARS @ 1'-0" O.C. E.W.
WITH 2" COVER.

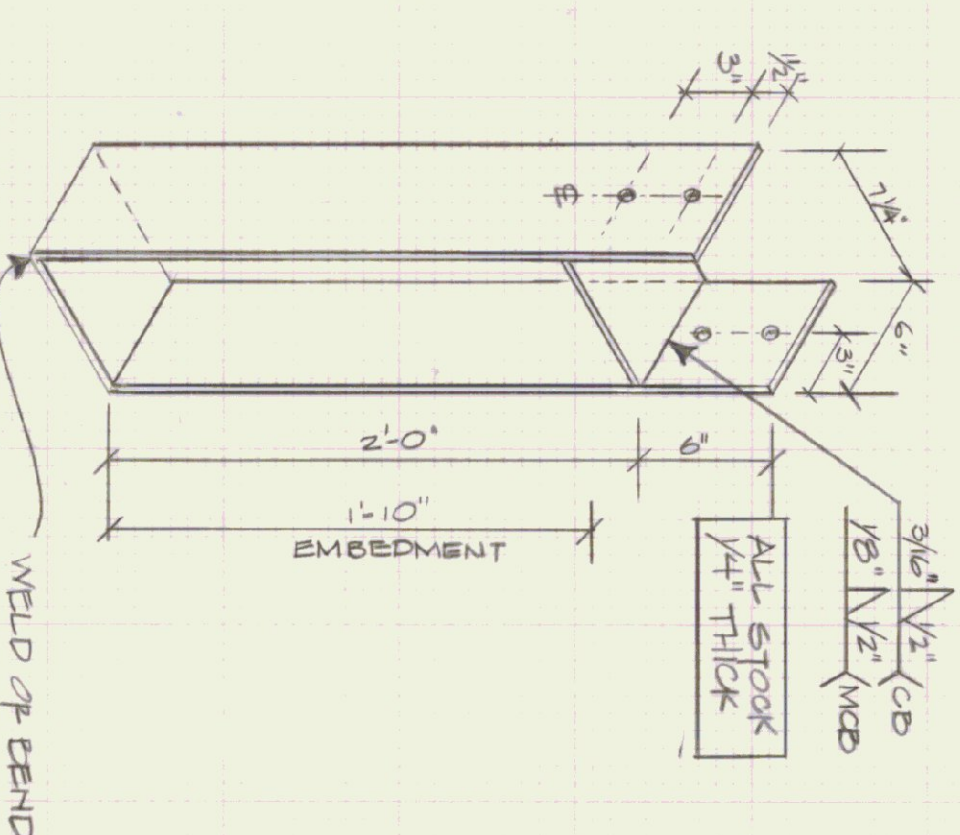

COLUMN BASE ANCHOR

SCALE: 1-1/2" = 1'-0"

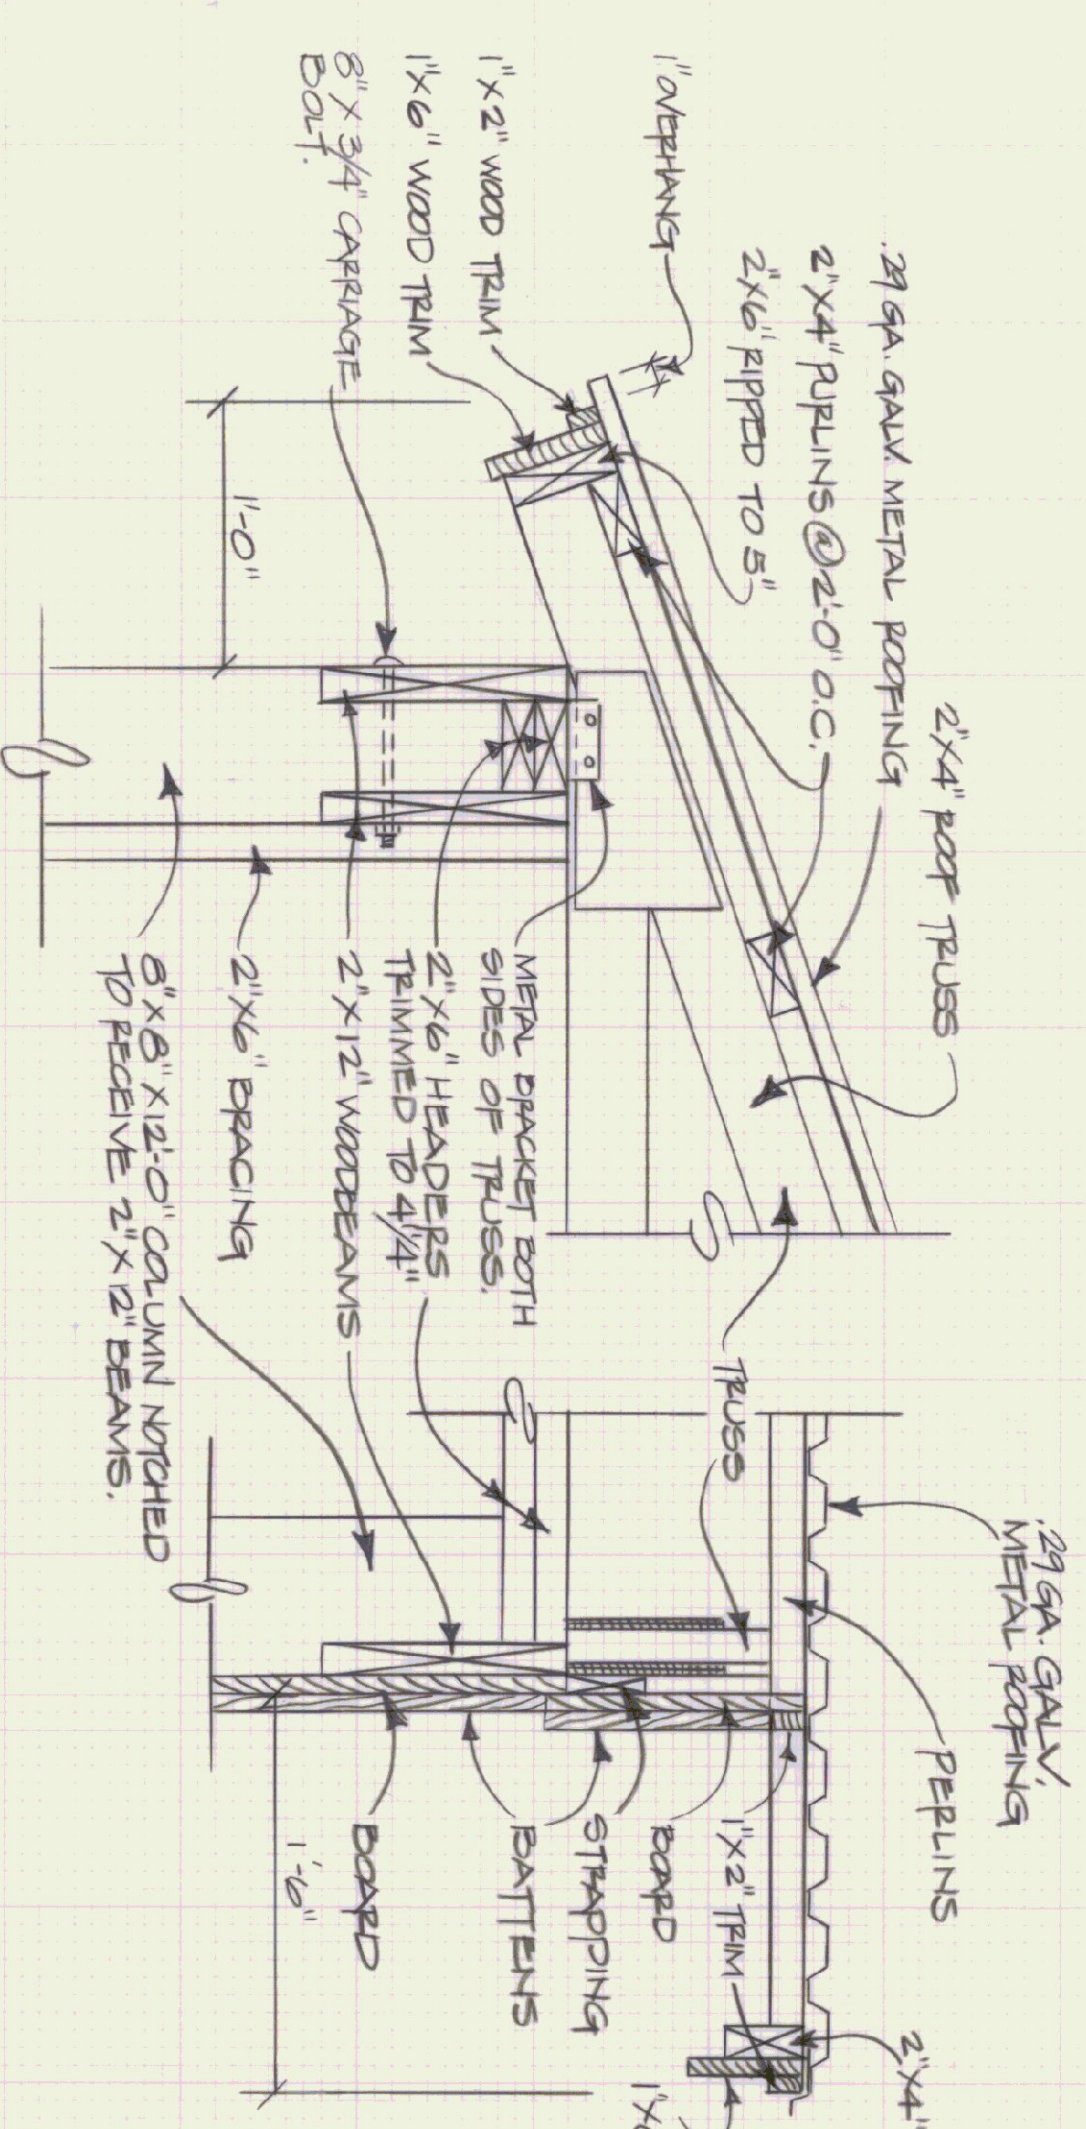

RAKE DETAIL

SCALE: 1-1/2" = 1'-0"

DETAIL "A"

SCALE: 1-1/2" = 1'-0"

STATE OF VERMONT	
DEPARTMENT OF STATE BUILDINGS	
AGENCY OF ADMINISTRATION	
MONTPELIER.	
VERMONT	
VERMONT AGENCY OF TRANSPORTATION	
24' x 48' COLD STORAGE SHED WITH SLA	
DATE:	SCALE:
DEC. 2, 1991	AS NOTED
DRAWN BY:	APPROVED BY:
A. POULIN	<i>HPATT</i>
REVISIONS:	
DWG. NO.	
CSS 1	
— OF —	

STATE OF VERMONT	
DEPARTMENT OF STATE BUILDINGS	
AGENCY OF ADMINISTRATION	
MONTPELIER.	VERMONT
VERMONT AGENCY OF TRANSPORTATION	
24' x 48' COLD STORAGE SHED WITH SLA	
DATE: DEC. 2, 1991	SCALE: AS NOTED
DRAWN BY: A. POULIN	REVISED: APPROVED BY: #1 PLAT
DWG. NO. CSS 1	— OF —