



THIS SECTION TO BE MADE REMOVABLE

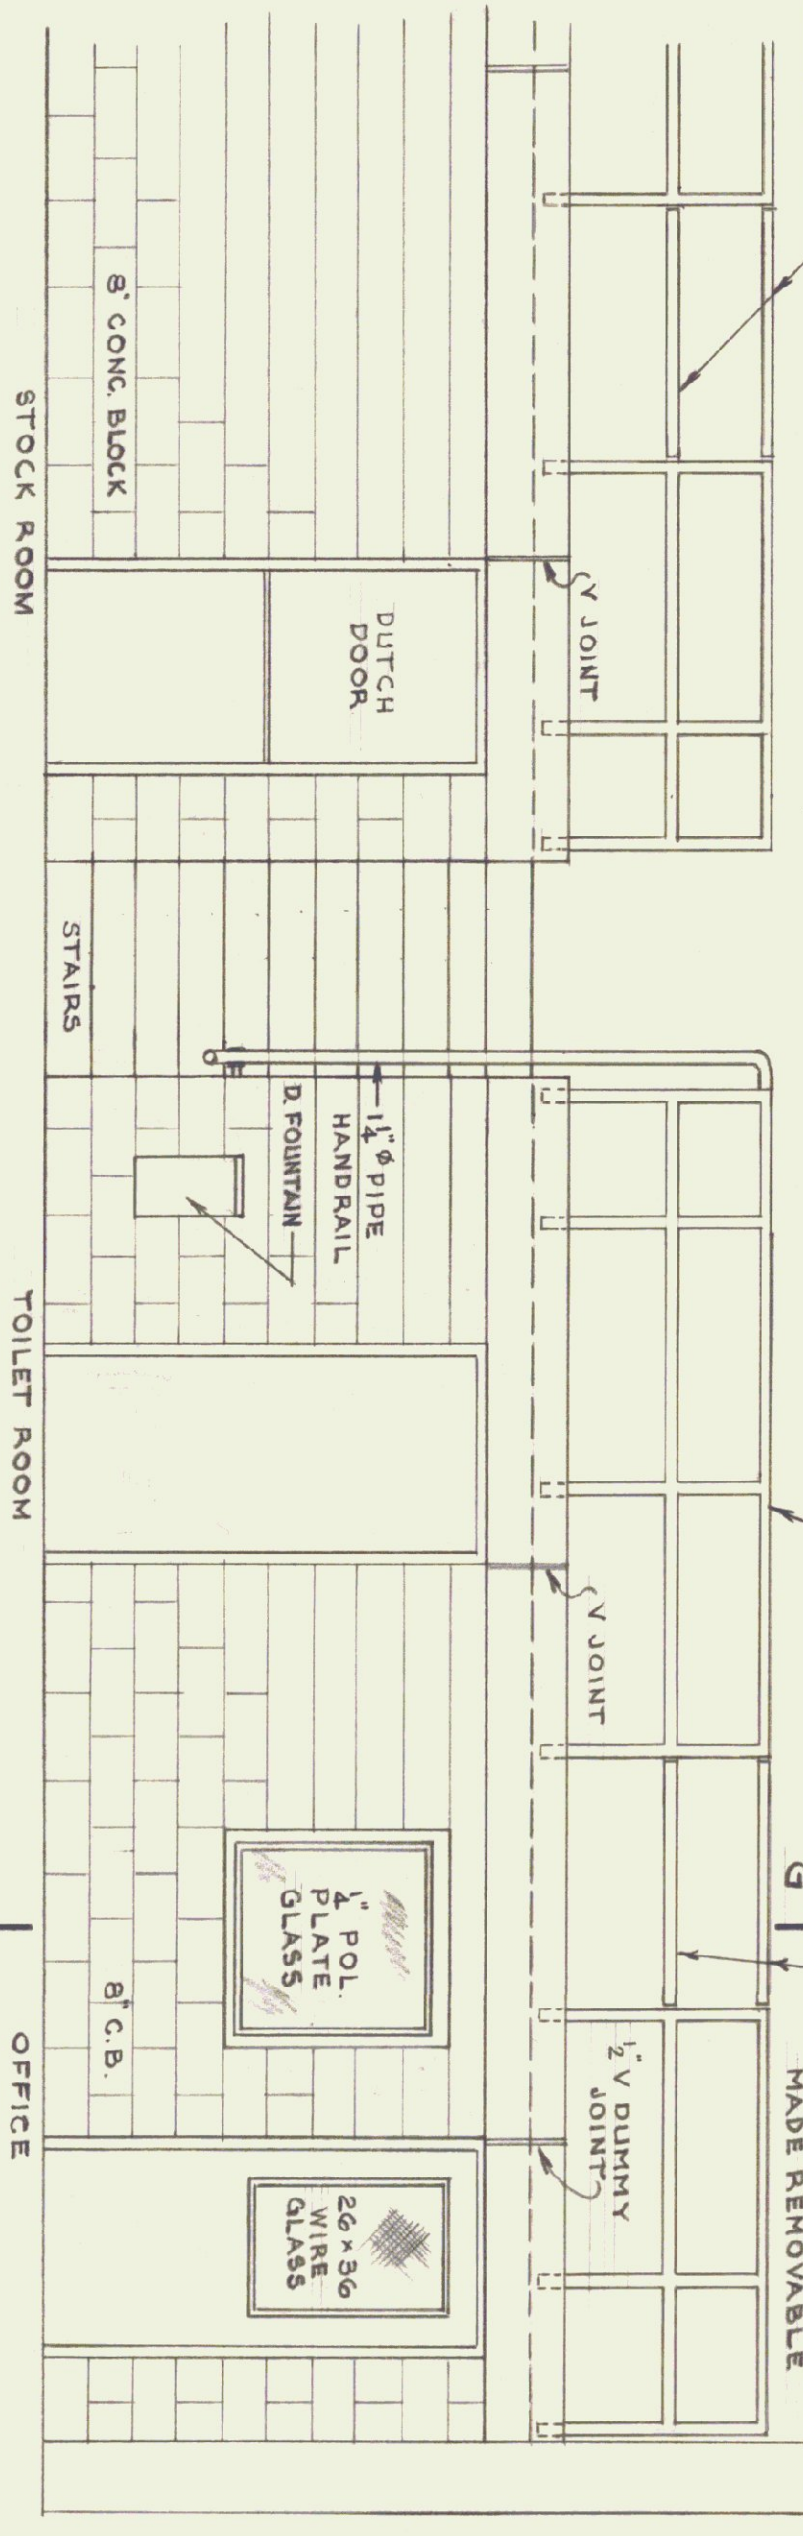

PARTIAL ELEVATION LOOKING TOWARDS GALLERY

DO NOT SCALE


THIS SECTION TO BE MADE REMOVABLE

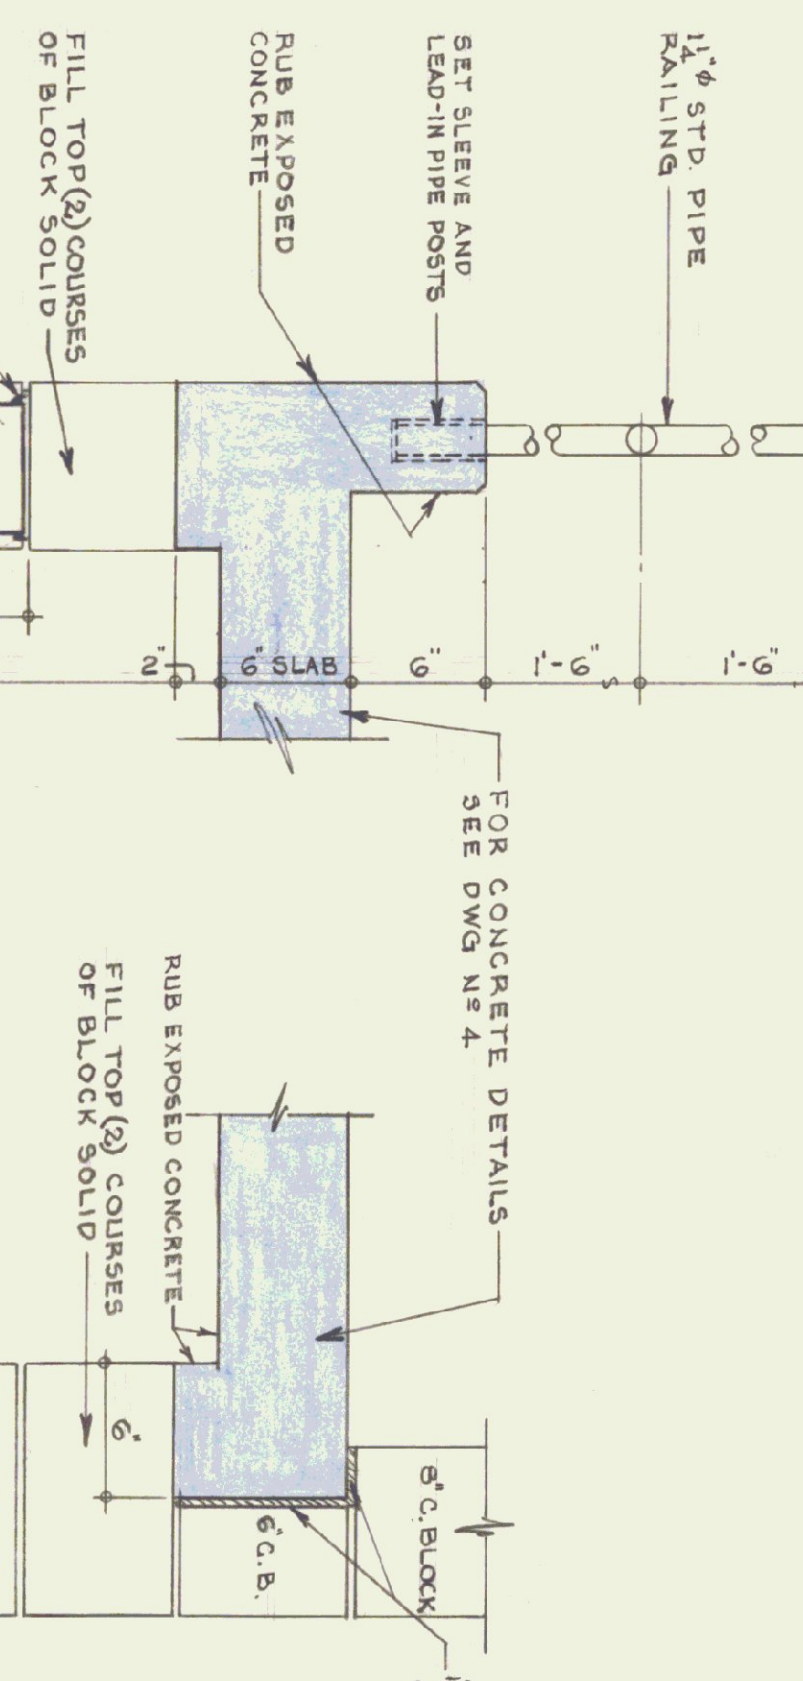


SECTION F-F

TYPE	SIZE	REMARKS
A	3'-0" x 7'-0" x 1 1/2"	26" x 36" UPPER GLAZED LIGHT (WIRE GLASS)
B	3'-0" x 6'-6" x 1 1/2"	26" x 30" UPPER GLAZED LIGHT (6)
C	3'-0" x 6'-6" x 1 1/2"	12" x 24" BOTTOM LOUVER
D	3'-0" x 6'-6" x 1 1/2"	DUTCH DOOR WITH SHELF
E	3'-0" x 7'-0" x 1 1/2"	HOLLOW METAL w/ PANIC BAR
F	3'-0" x 6'-6" x 1 1/2"	WITHOUT LOUVER
G	3'-0" x 7'-0" x 1 1/2"	B LABEL (BOILER ROOM)


NOTES: - DOORS & FRAMES TO BE HOLLOW METAL. ALL GLASS SHALL BE 1/2" POL. & GLASS (EXCEPT AS NOTED) FOR FRAME DETAILS SEE BELOW. EXT. DOORS TO HAVE ALUM. SADDLES. DOORS TO BE WEATHERSTRIPPED. ALL SIDES.

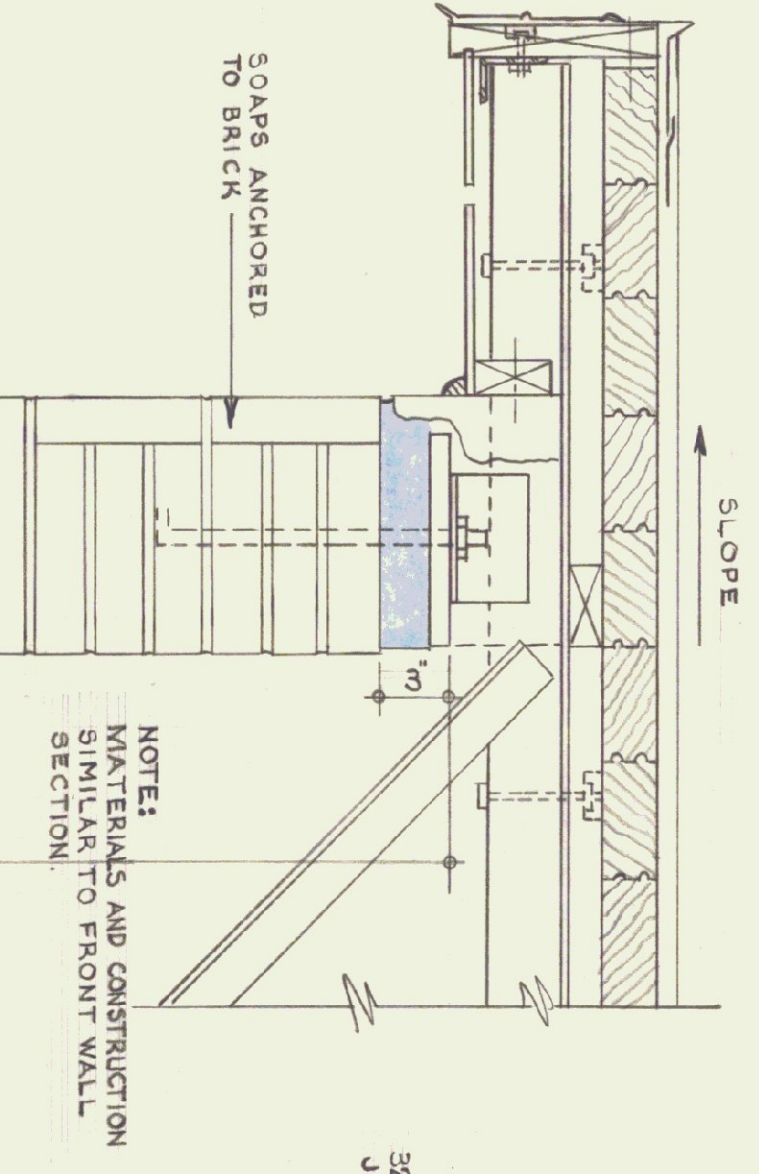


NOTE: MATERIALS AND CONSTRUCTION SIMILAR TO FRONT WALL SECTION.

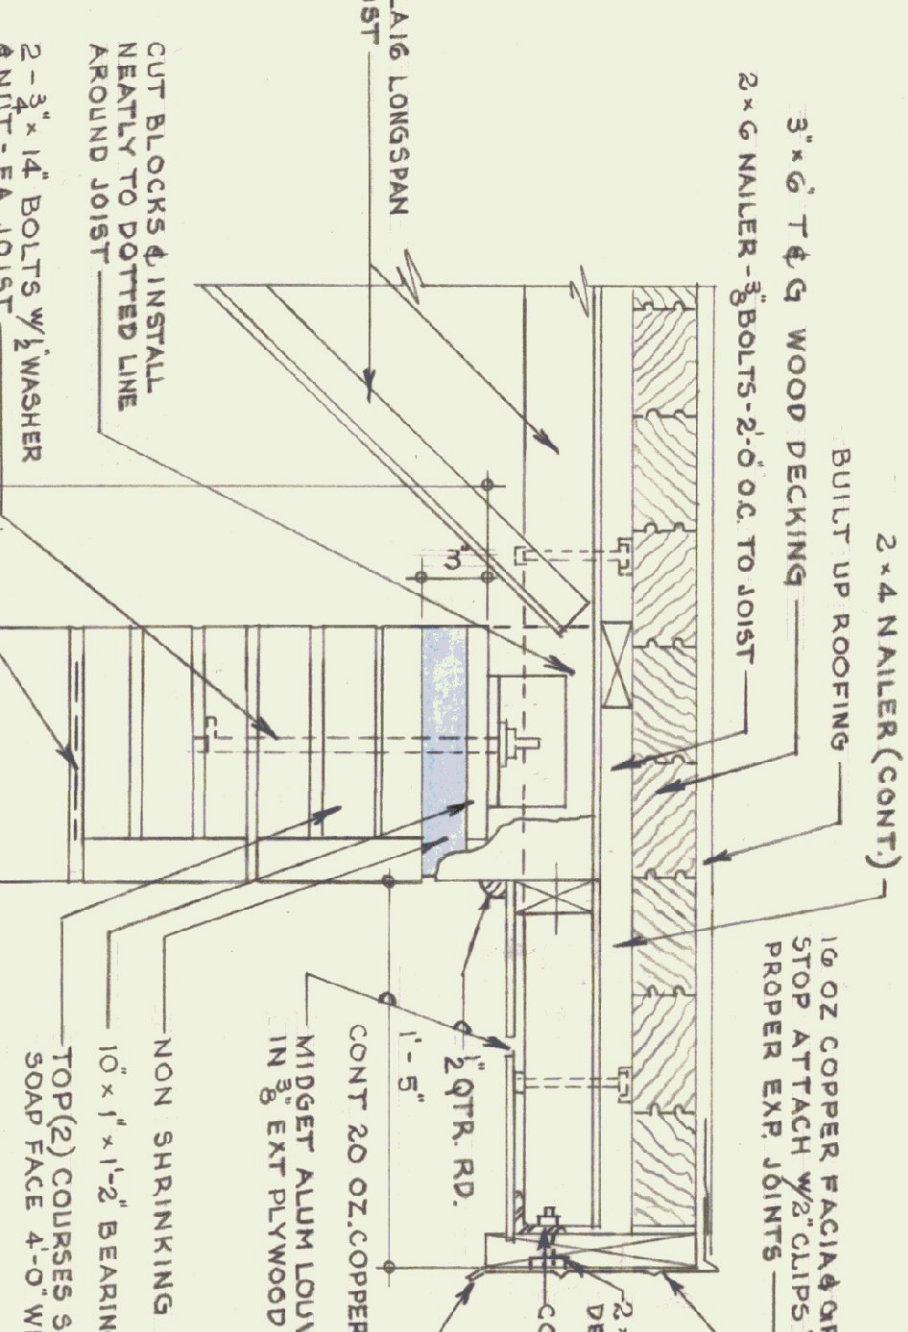


NOTE: MATERIALS AND CONSTRUCTION SIMILAR TO FRONT WALL SECTION.

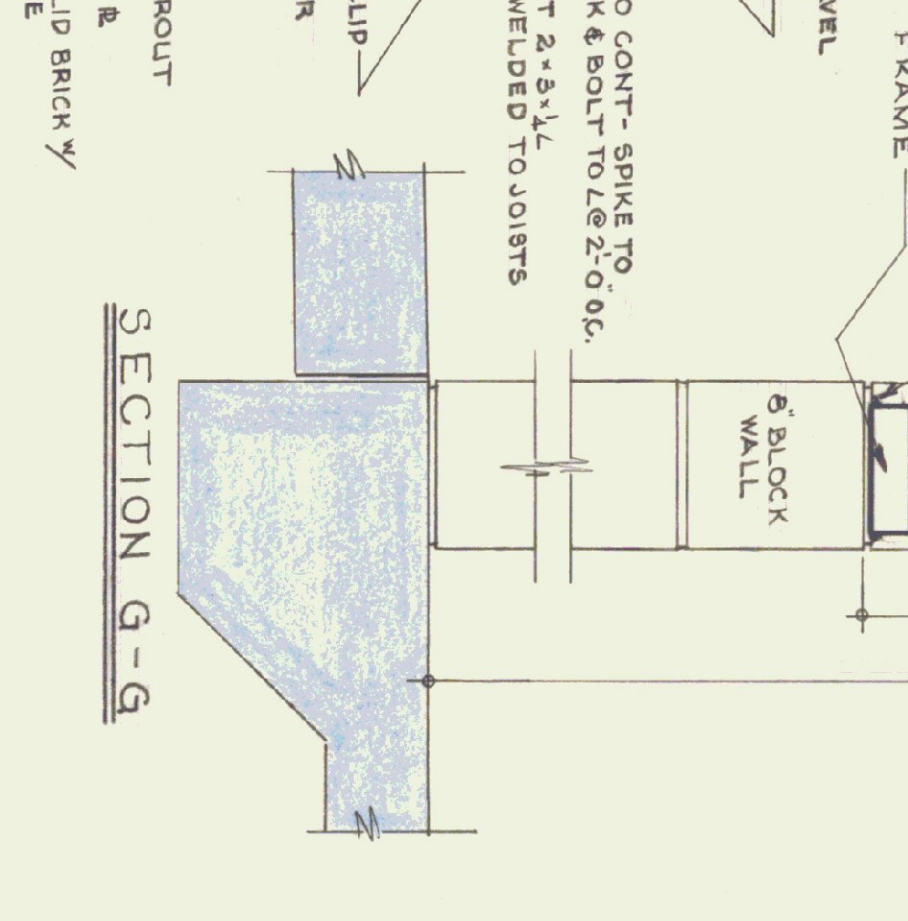


NOTE: MATERIALS AND CONSTRUCTION SIMILAR TO FRONT WALL SECTION.

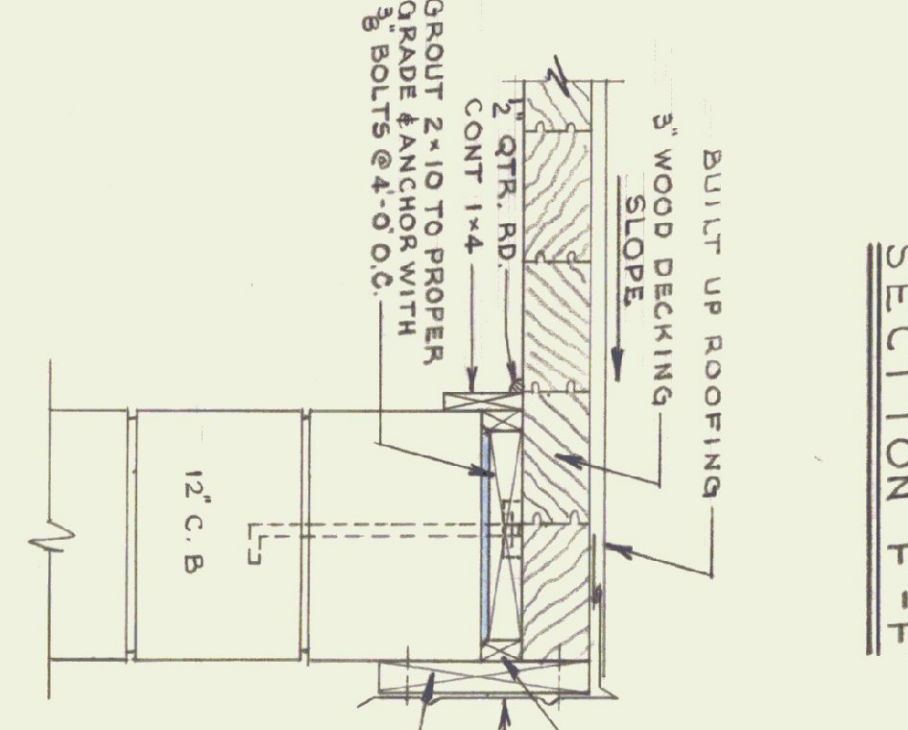


NOTE: MATERIALS AND CONSTRUCTION SIMILAR TO FRONT WALL SECTION.

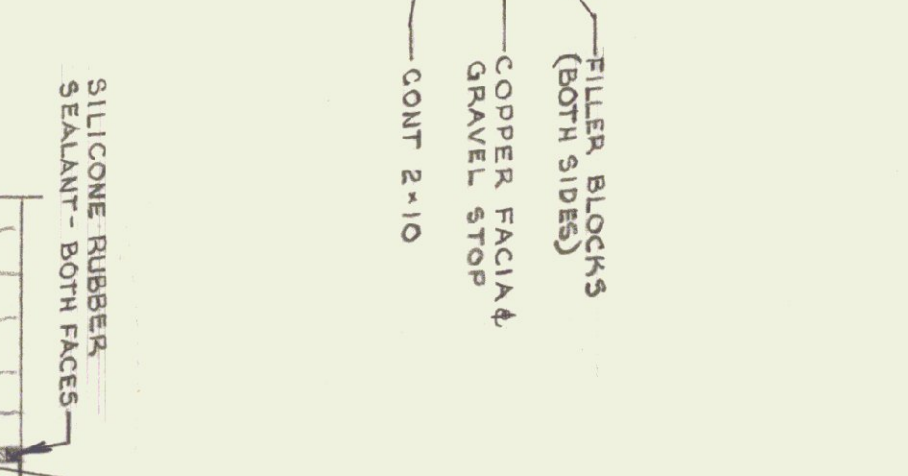


NOTE: MATERIALS AND CONSTRUCTION SIMILAR TO FRONT WALL SECTION.

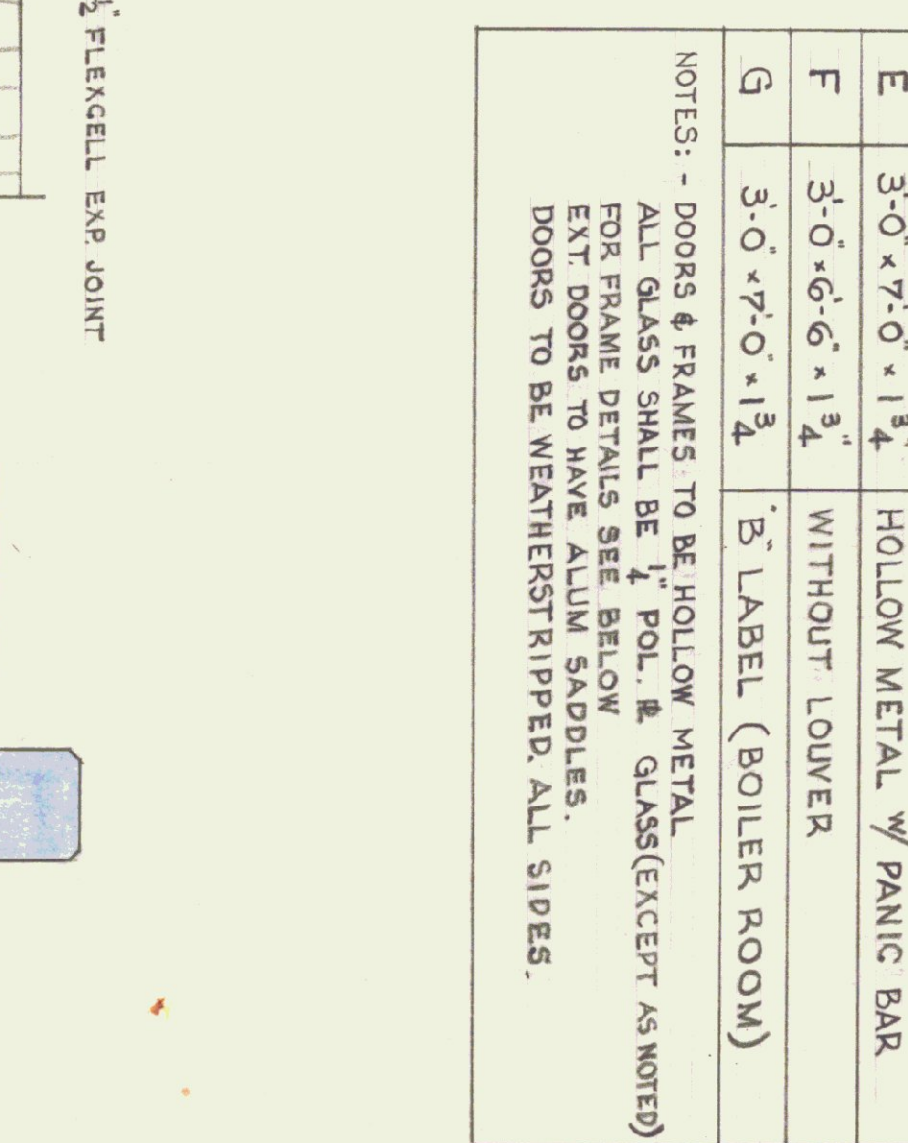


NOTE: MATERIALS AND CONSTRUCTION SIMILAR TO FRONT WALL SECTION.

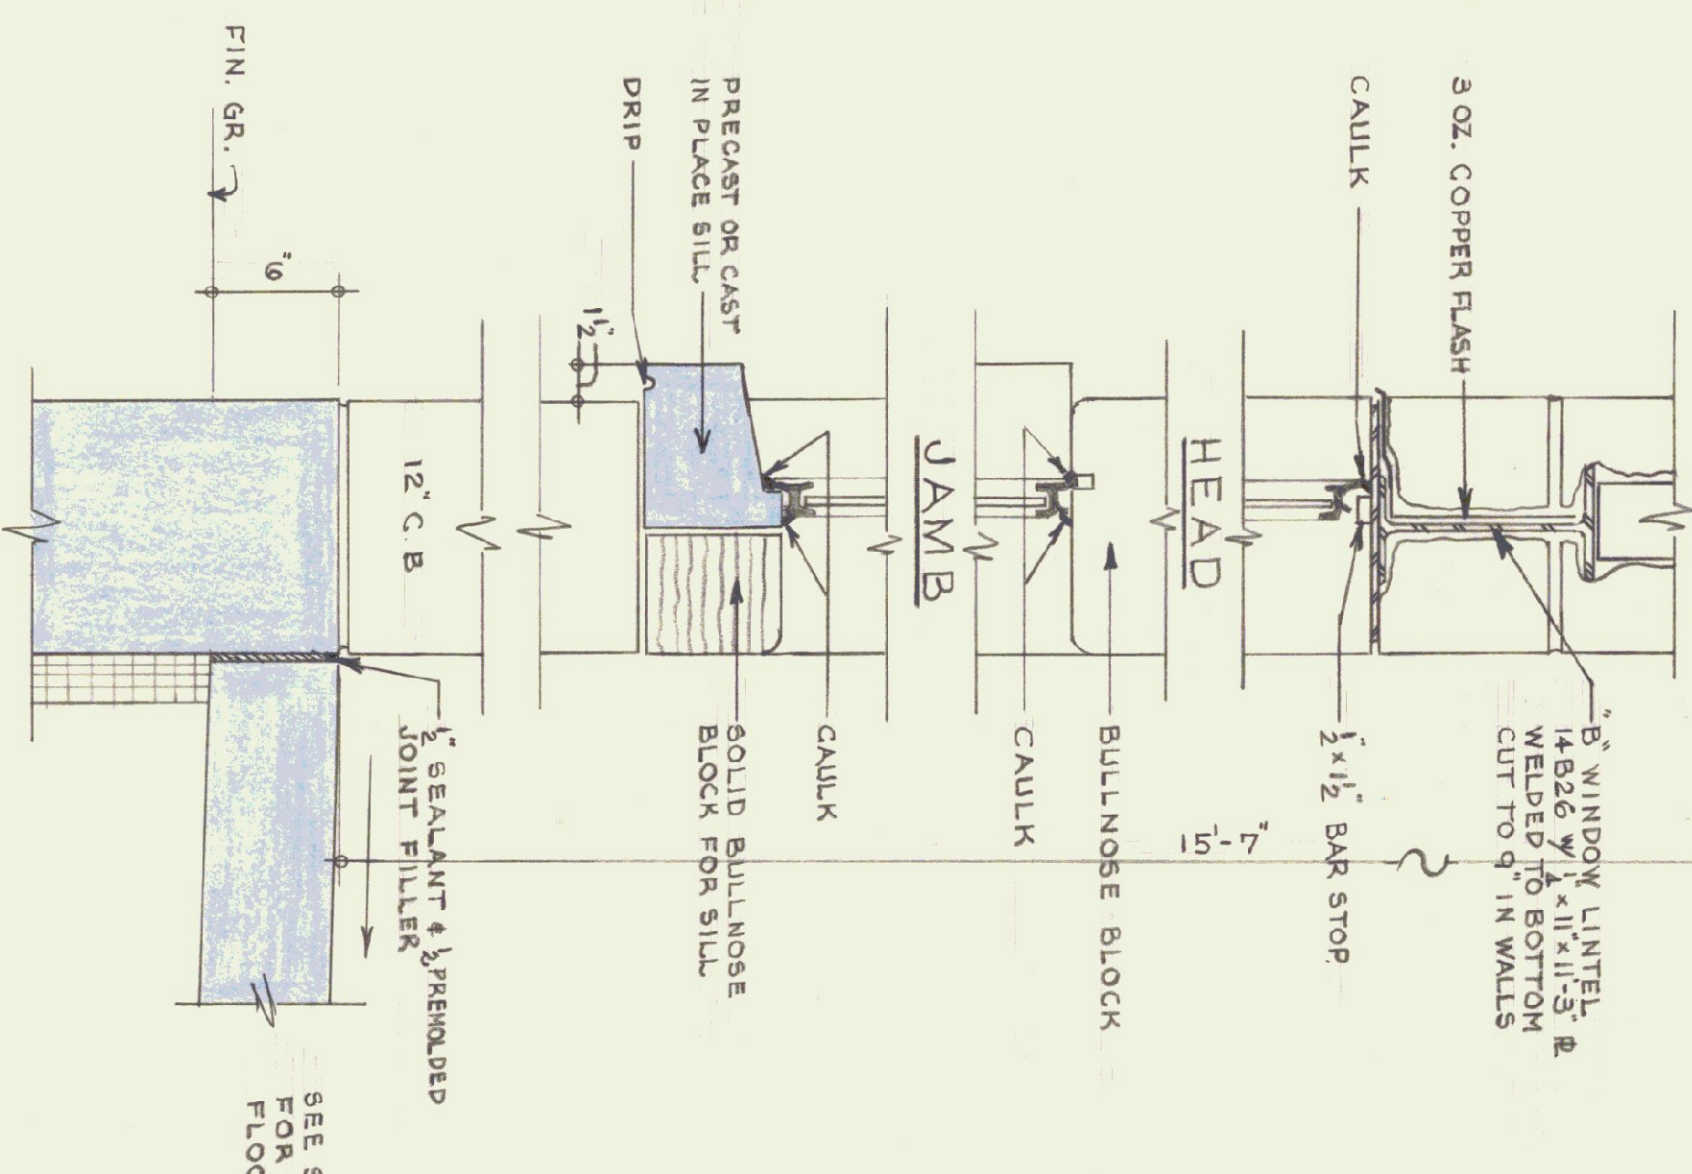


WALL SECTION - REAR ELEVATION (THRU "B" WINDOWS)

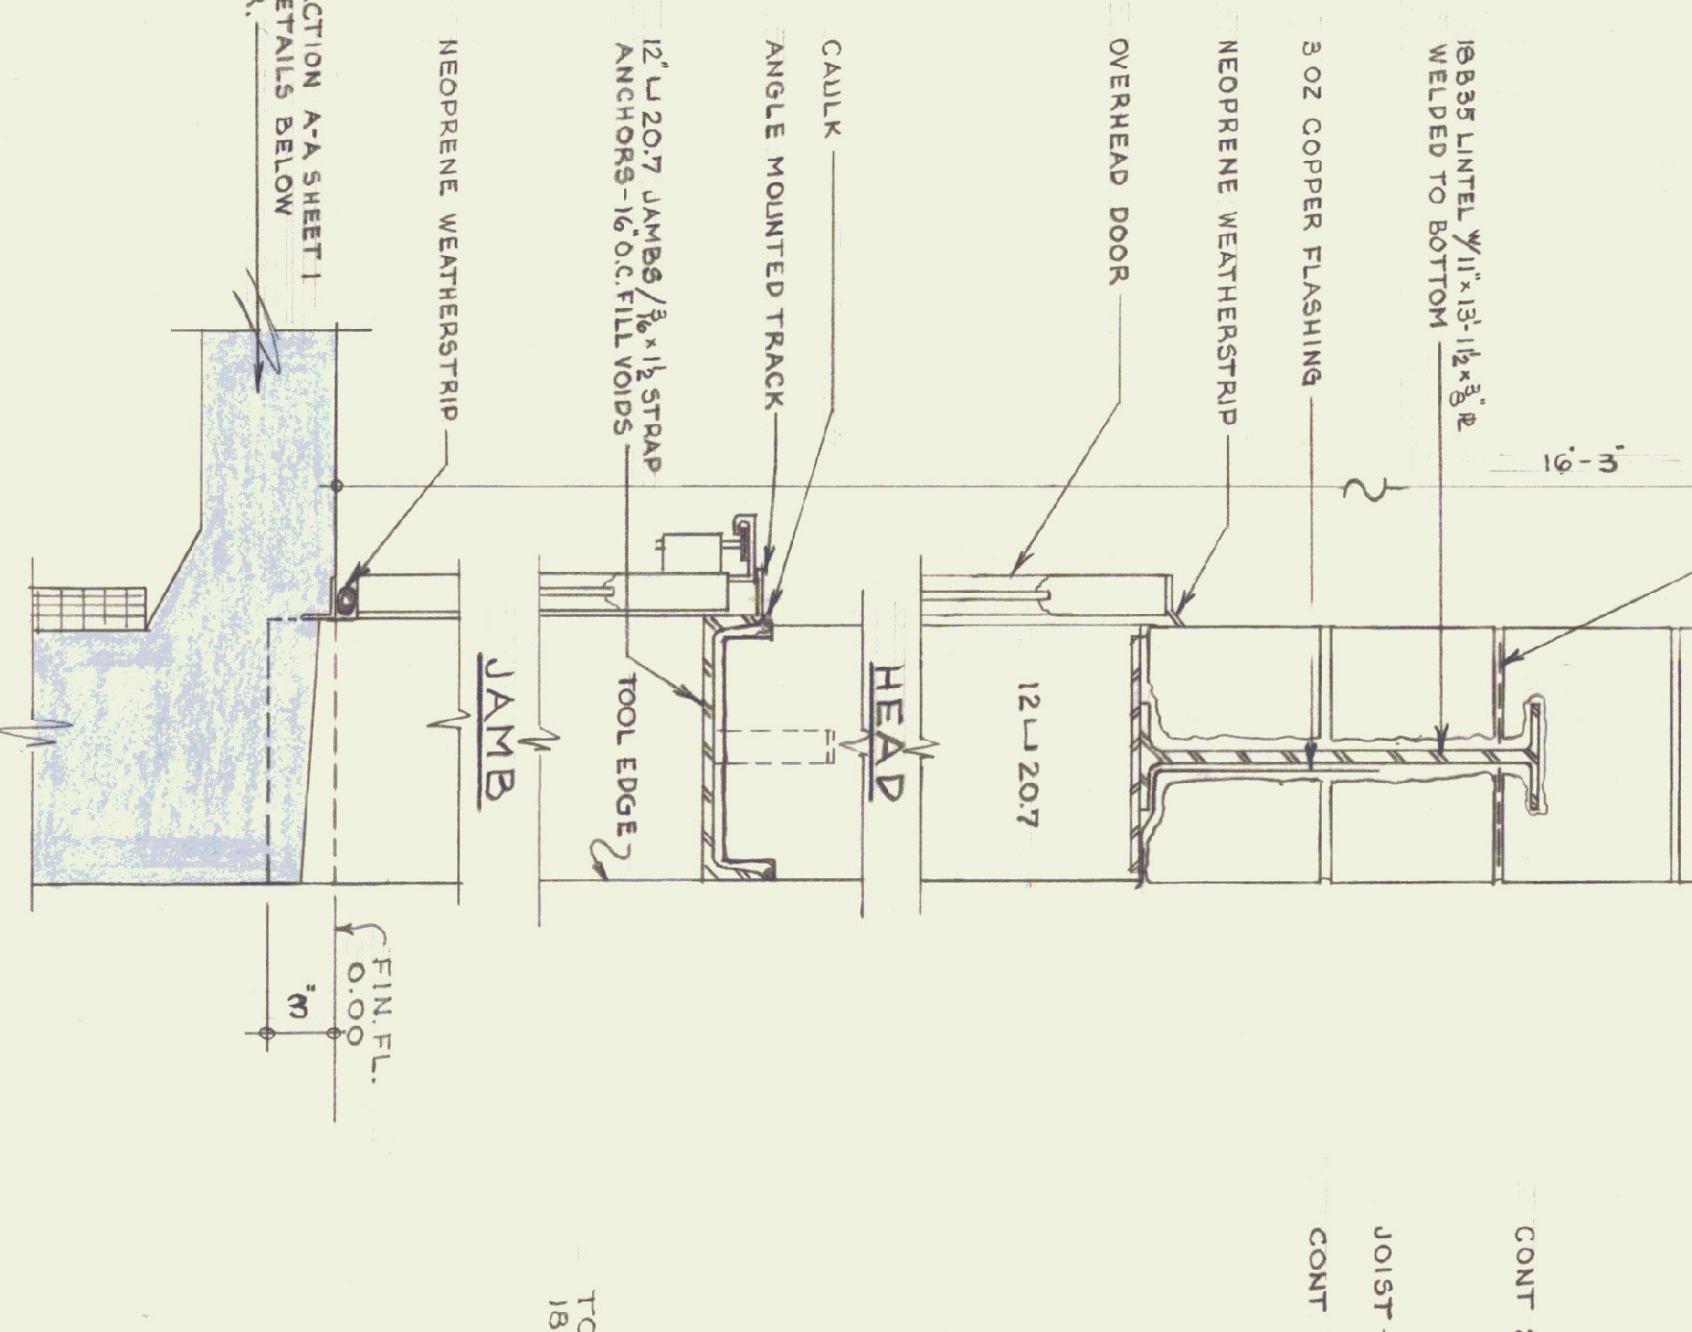


WALL SECTION - FRONT ELEVATION (THRU OVERHEAD DOOR AREA)

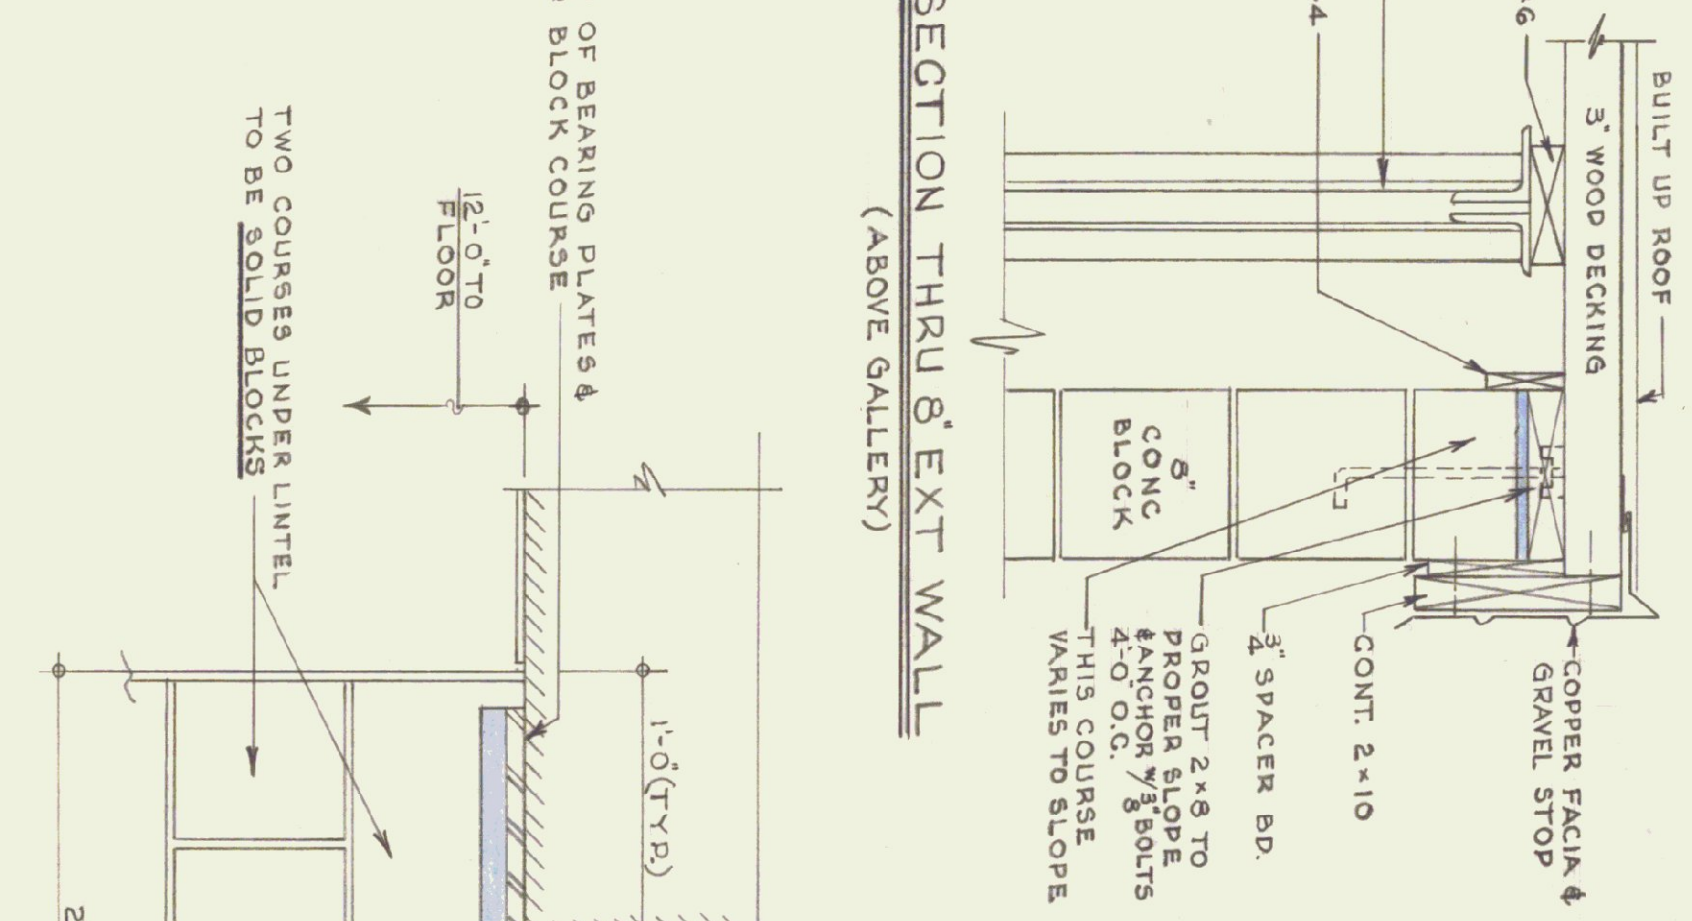


SECTION THRU "B" EXT WALL (ABOVE GALLERY)

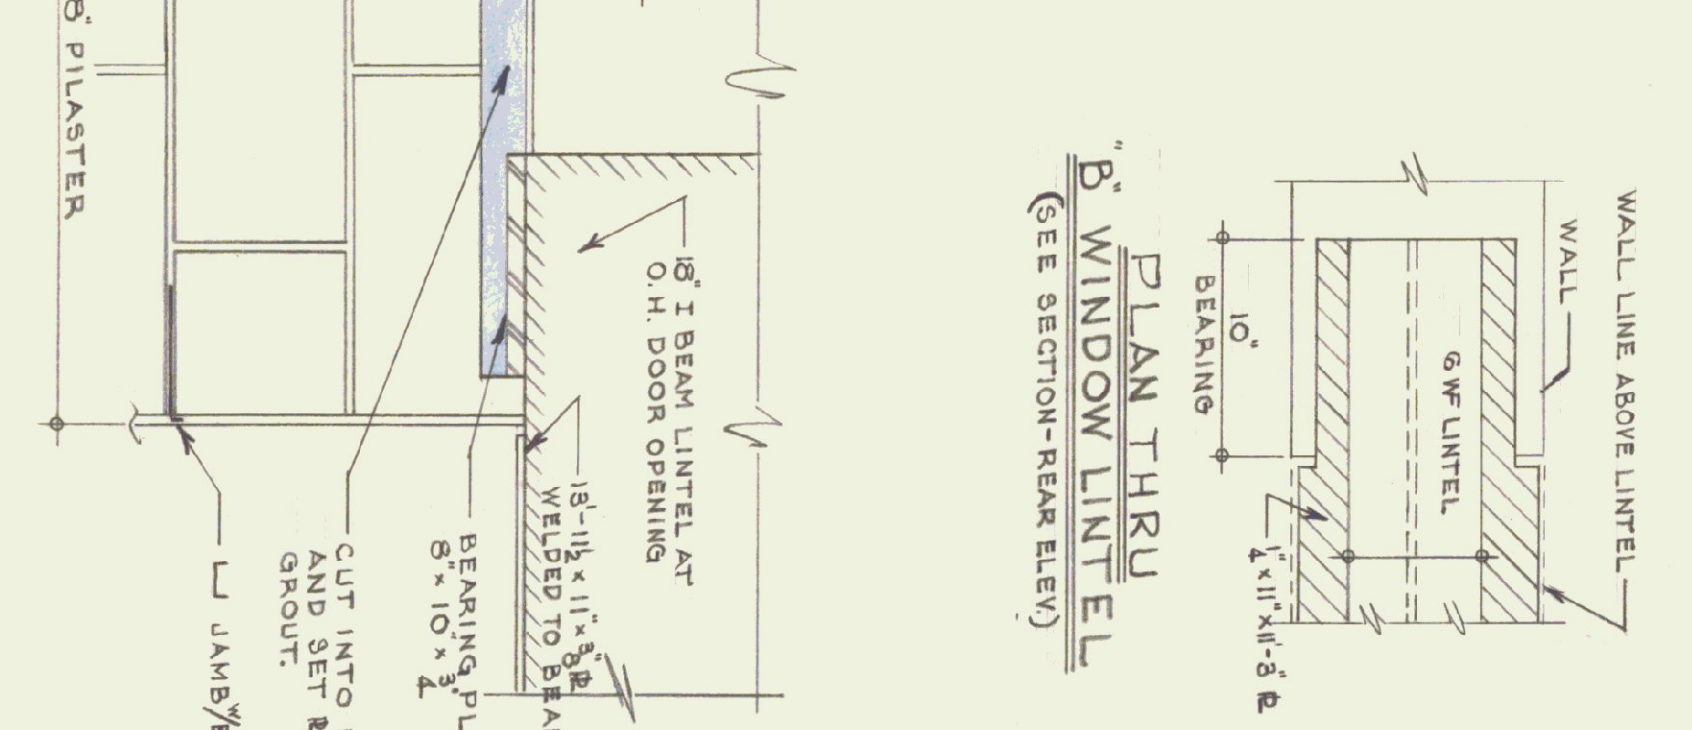

PLAN THRU "B" WINDOW LINTEL (SEE SECTION - REAR ELEV.)

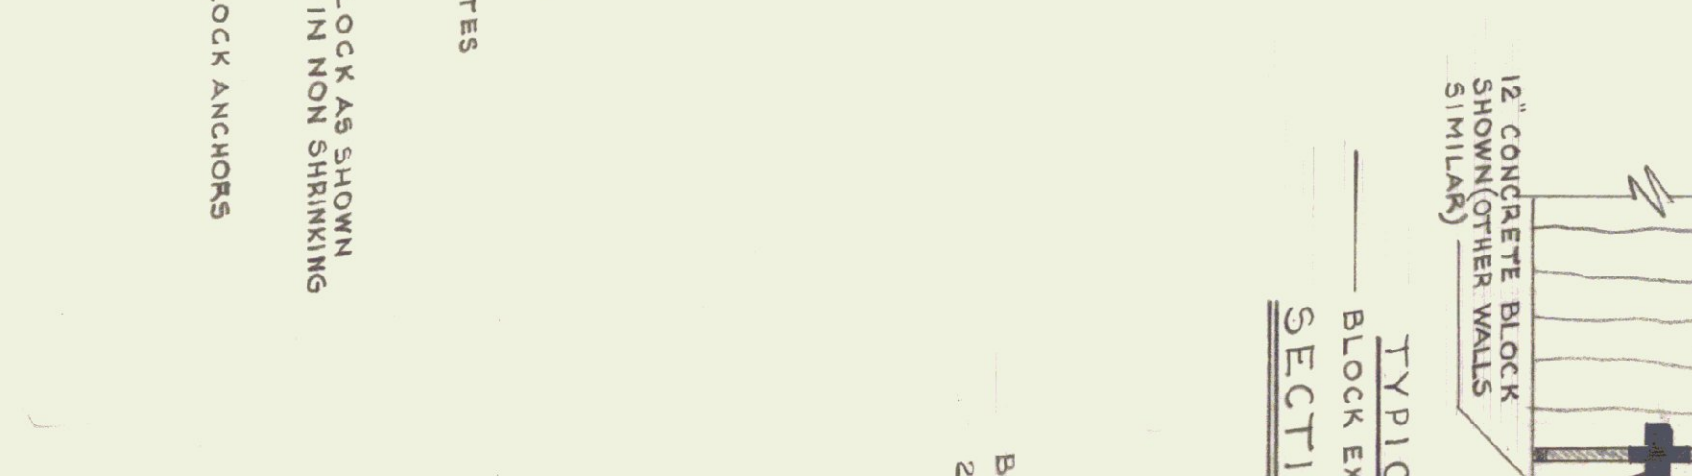

TYPICAL BLOCK EXP. JOINT SECTION S-S - ABOVE POOR

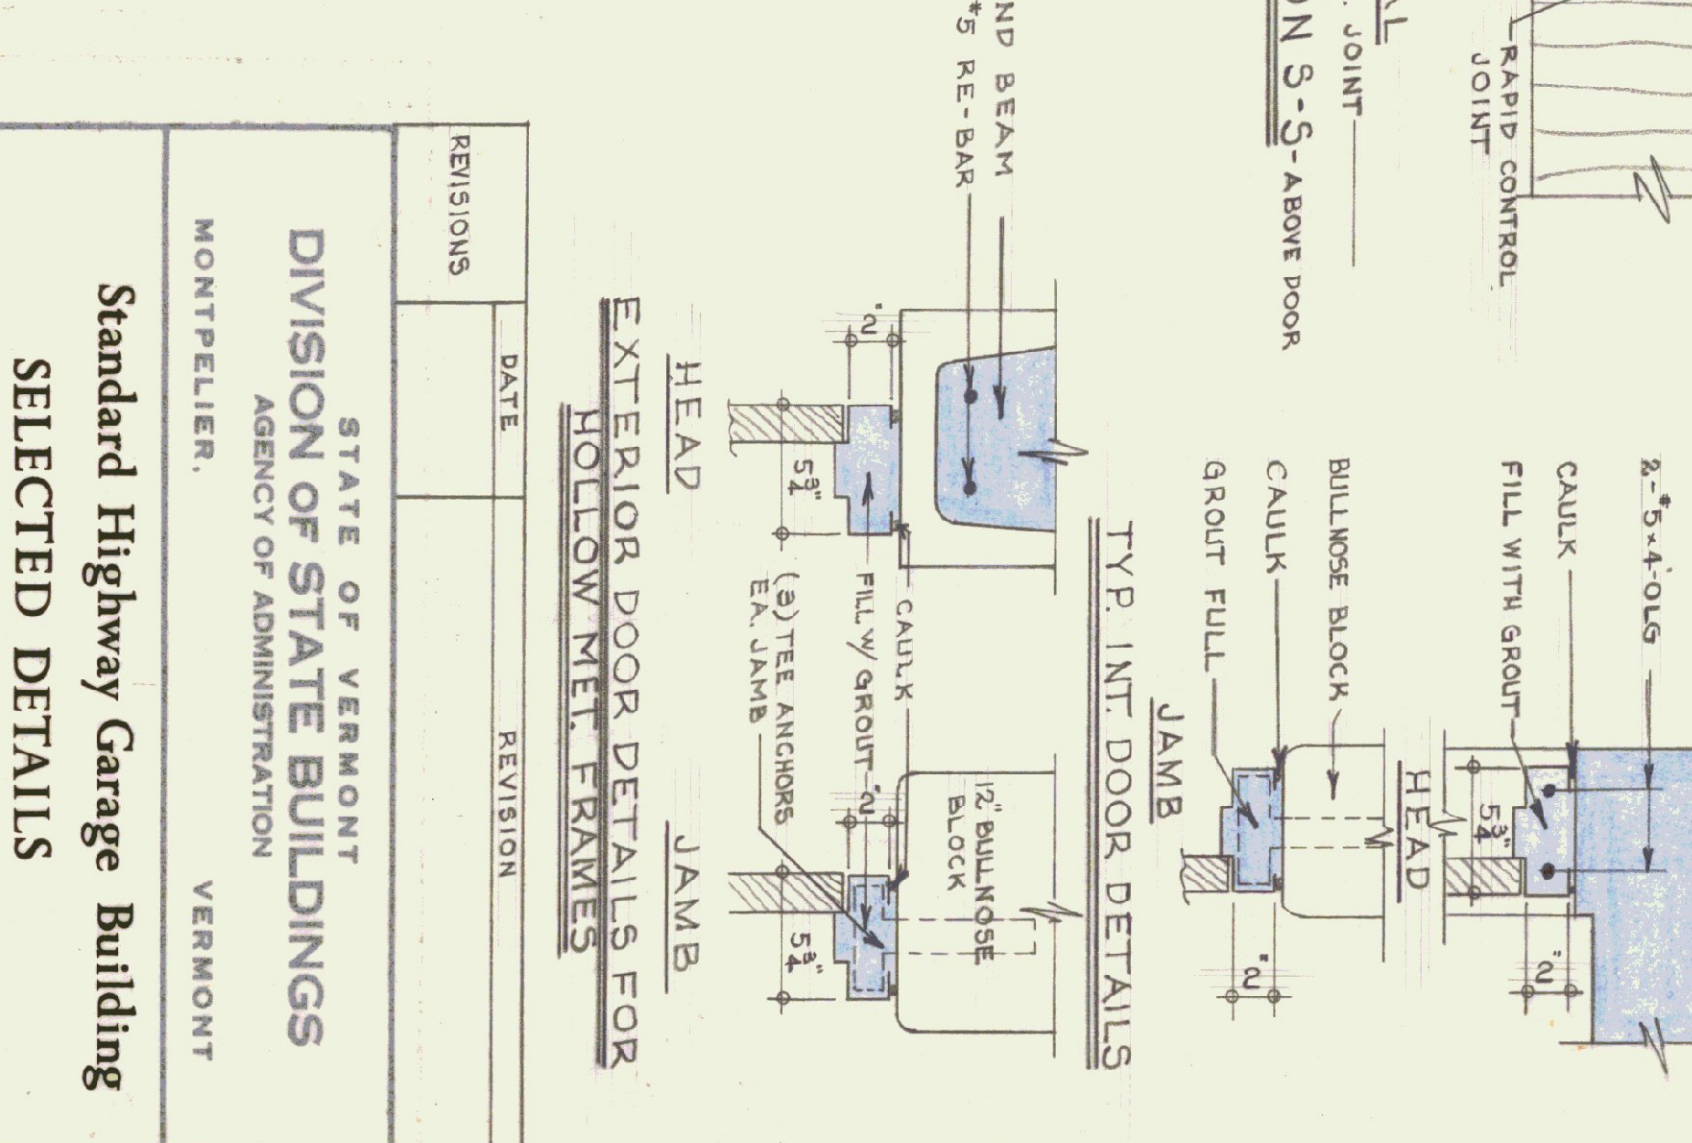

TYP. INT. DOOR DETAILS

GENERAL NOTES
CAULK ALL JOINTS BETWEEN MASONRY AND DISSIMILAR MATERIALS IN A WORKMAN LIKE MANNER, E.I. METAL WINDOW AND/OR EXTERIOR DOORS SHALL HAVE NON REMOVABLE PIN WINGS. ROOF DESIGN LOAD: LL = 50' / 50' SQ. FT.

STATE OF VERMONT
DIVISION OF STATE BUILDINGS
AGENCY OF ADMINISTRATION
MONTPELIER, VERMONT

Standard Highway Garage Building
SELECTED DETAILS

SCALE: 1 1/2" = 1'-0" or as noted

DATE: 10-18-74
DRAWN BY: [Signature]
APPROVED BY: [Signature]
STUDIO: SEVEN INC.

DWG. NO. A3