








DOOR SCHEDULE		
TYPE	SIZE	REMARKS
A	3'-0" x 7'-0" x 3/4"	26" x 36" UPPER GLAZED LIGHT
B	3'-0" x 6'-6" x 3/4"	26" x 30" UPPER GLAZED LIGHT
C	3'-0" x 6'-6" x 3/4"	12" x 24" BOTTOM LOUVER
D	3'-0" x 6'-6" x 3/4"	DUTCH DOOR WITH SHELF
E	3'-0" x 7'-0" x 3/4"	HOLLOW METAL W/PANIC BAR
F	3'-0" x 6'-6" x 3/4"	WITHOUT LOUVER

GENERAL NOTES

CAULK ALL JOINTS BETWEEN MASONRY AND DISSIMILAR MATERIALS, IN A NEAT AND WORKMAN LIKE MANNER, E.G. METAL WD. FRAMES.

ALL EXTERIOR DOORS SHALL HAVE NON REMOVABLE PIN HINGES

DESIGN LOAD LL 50# / 50. FT.

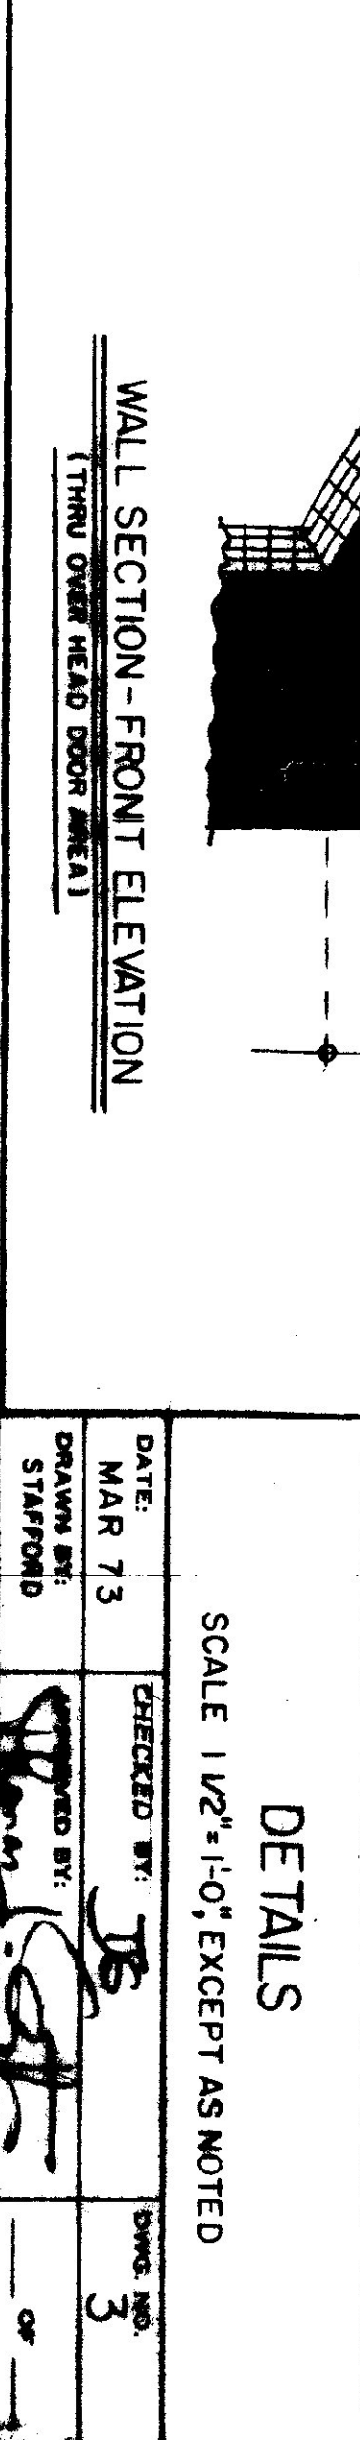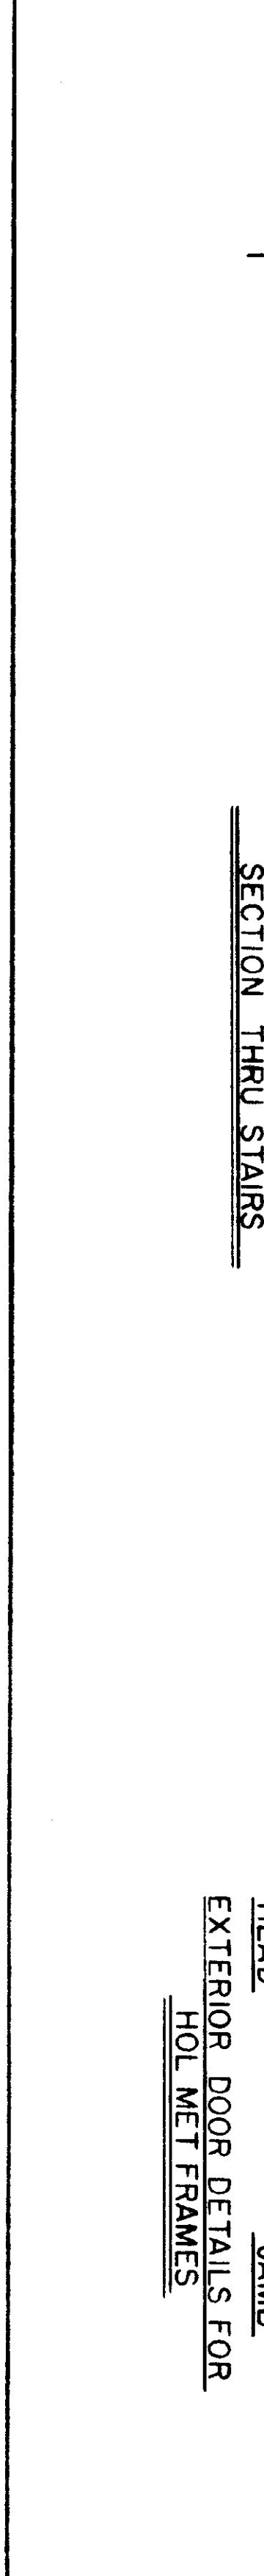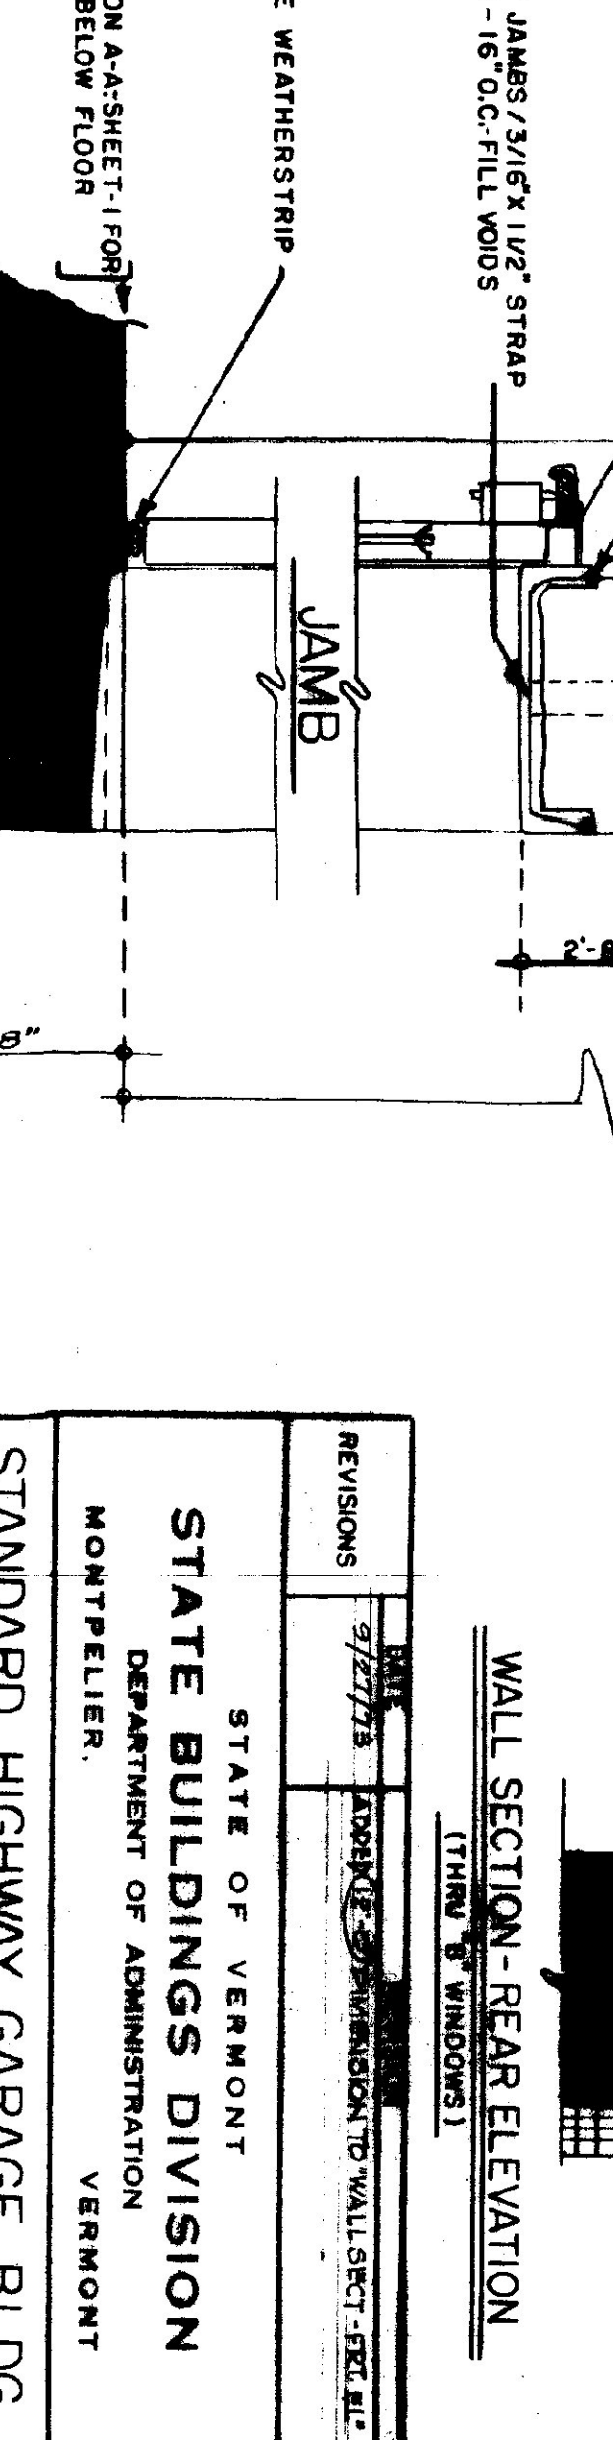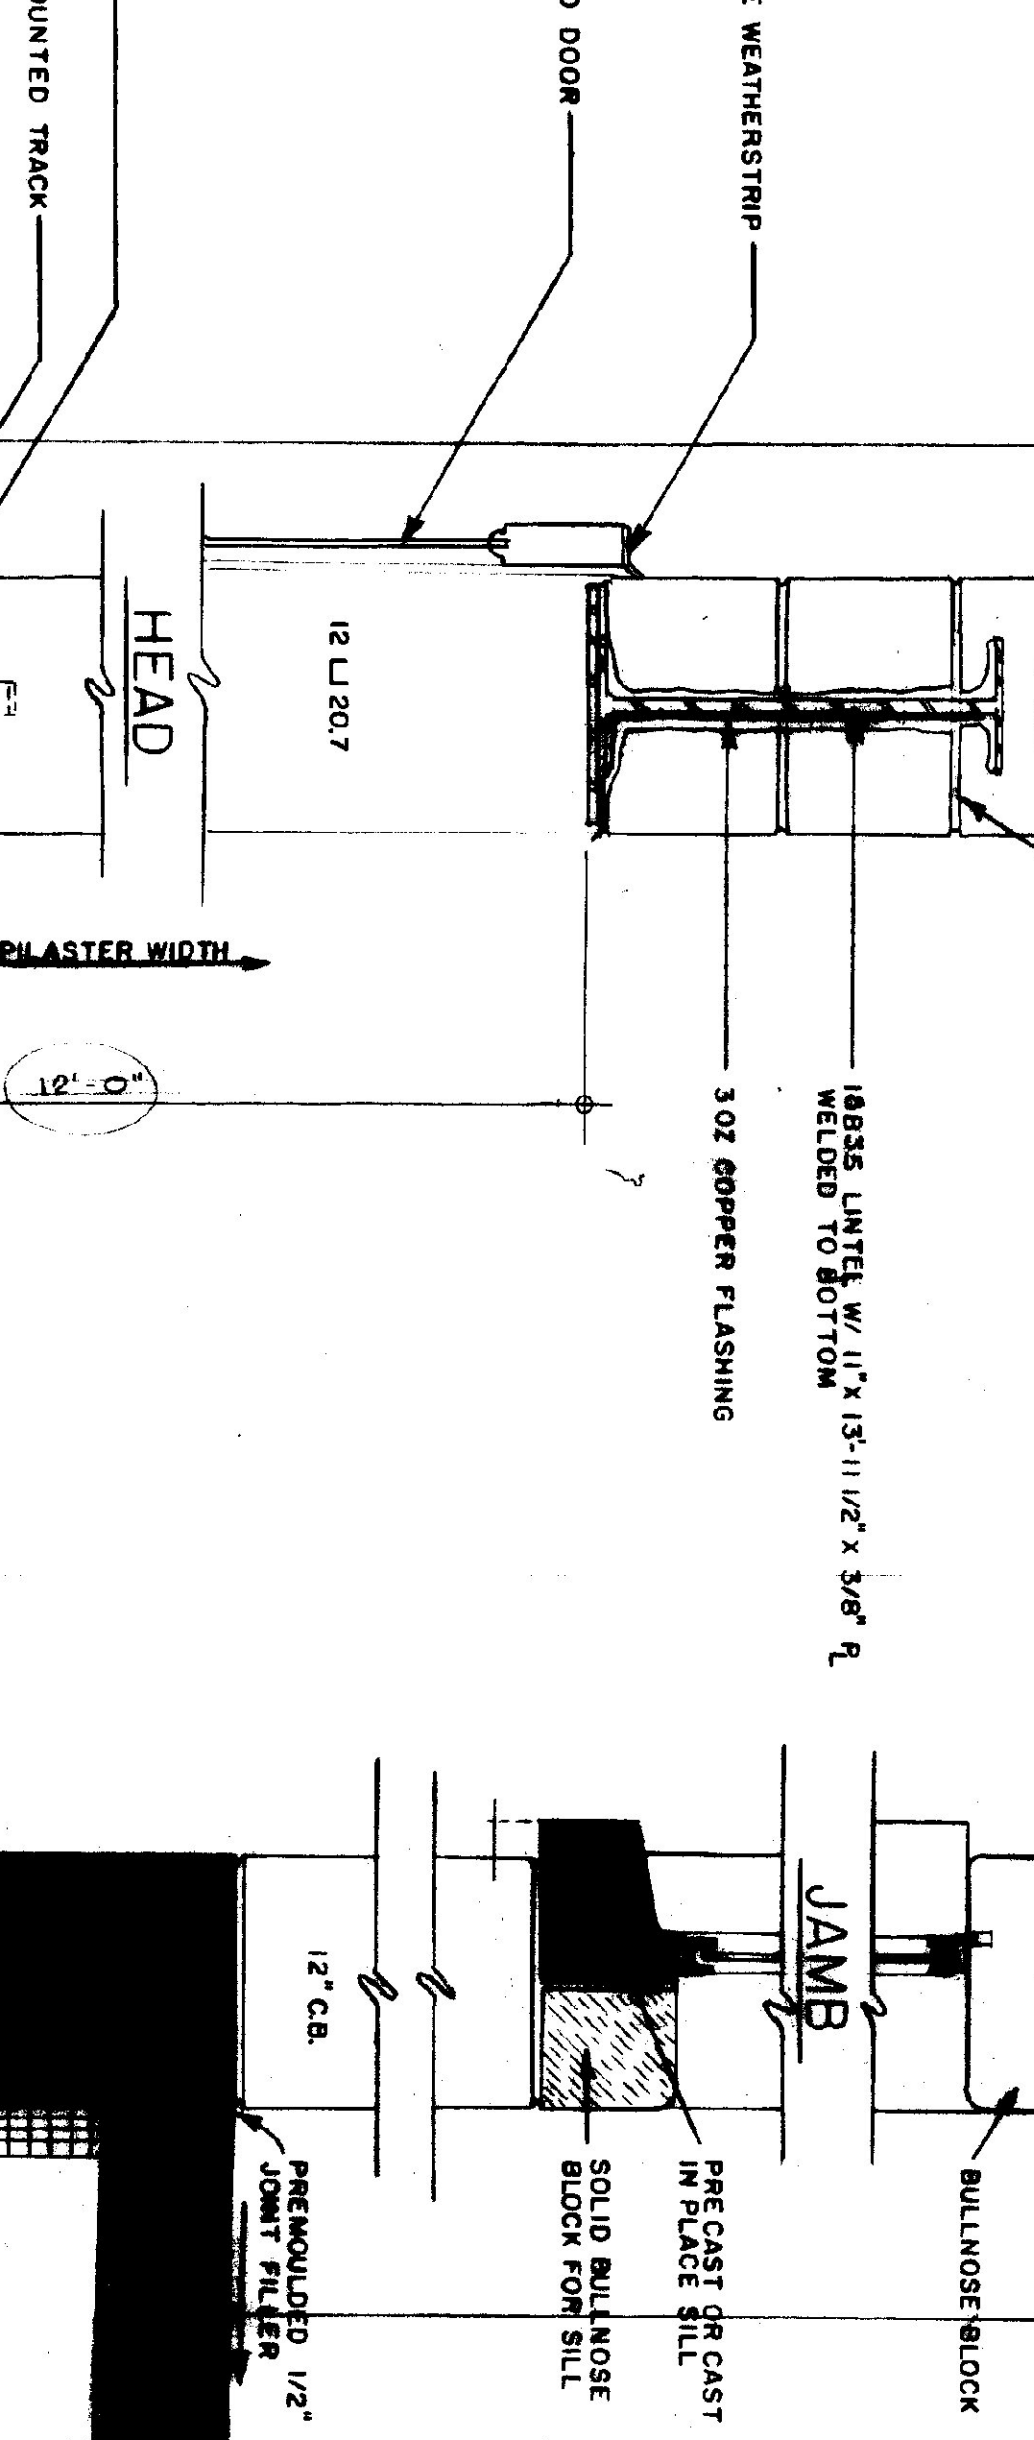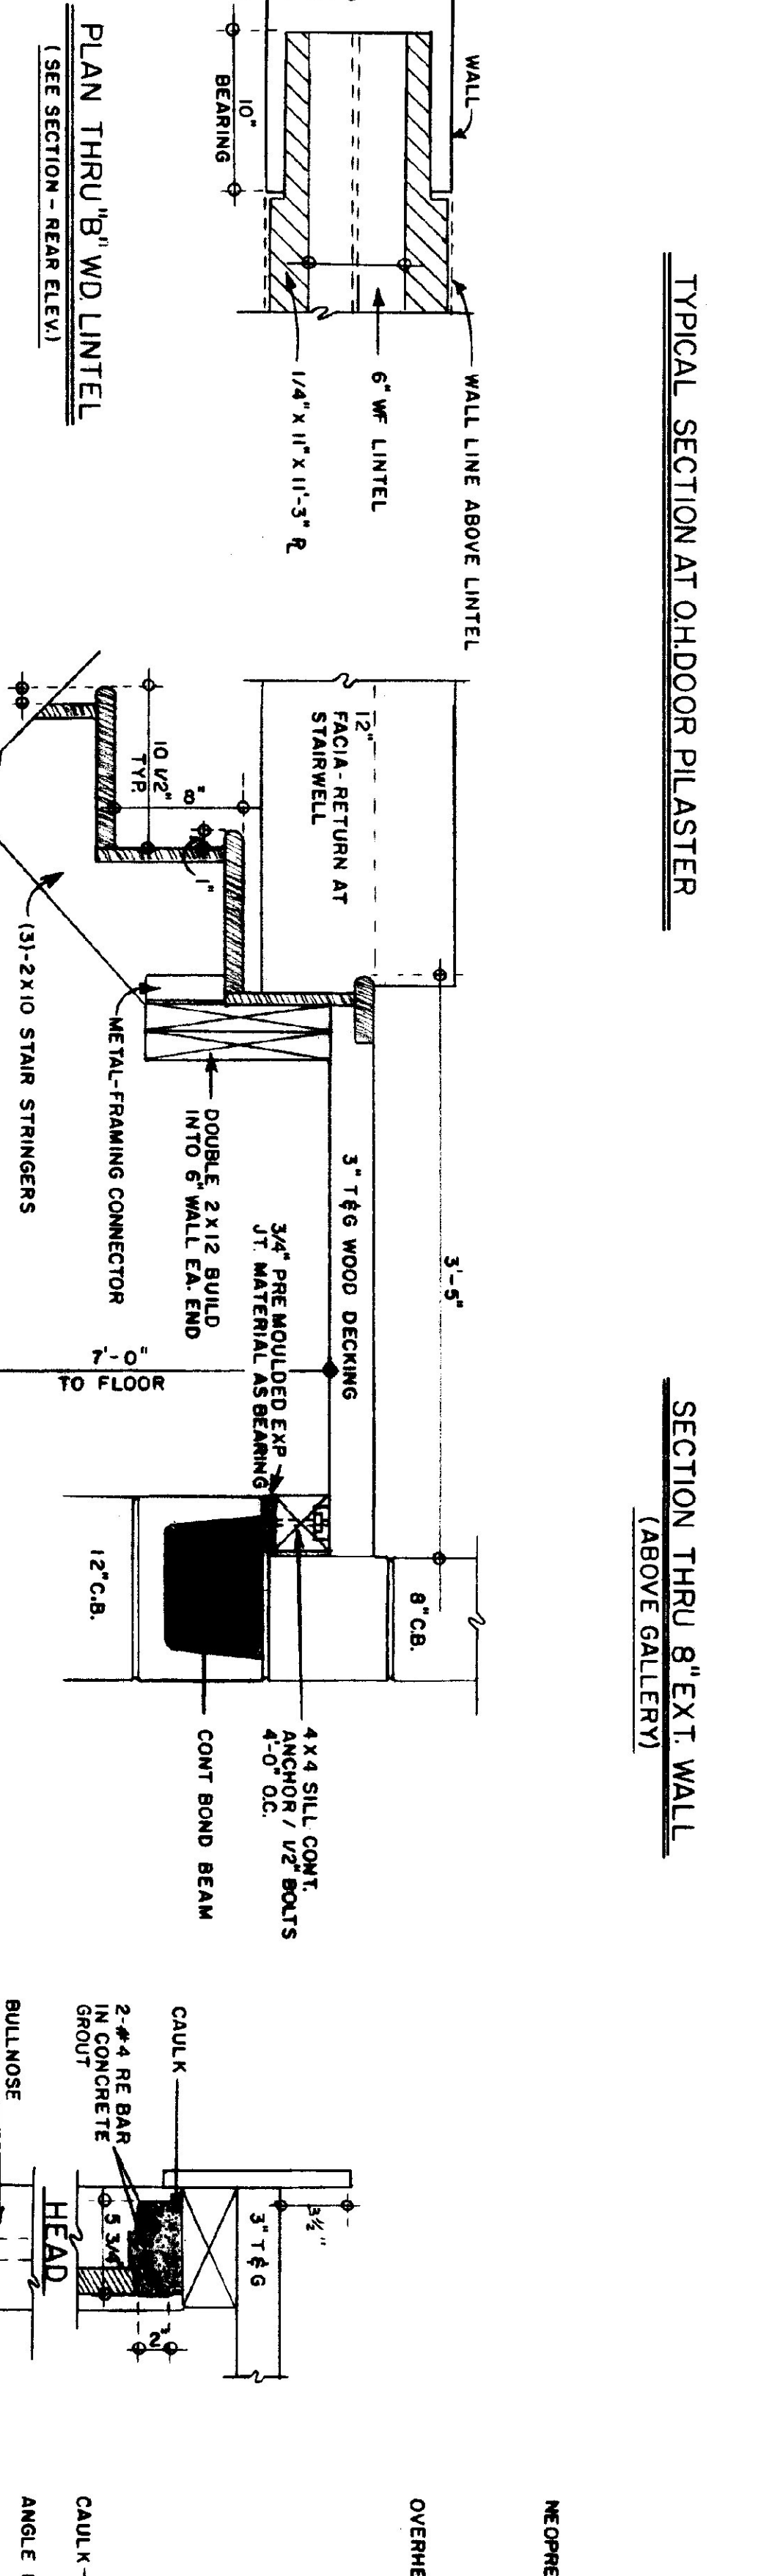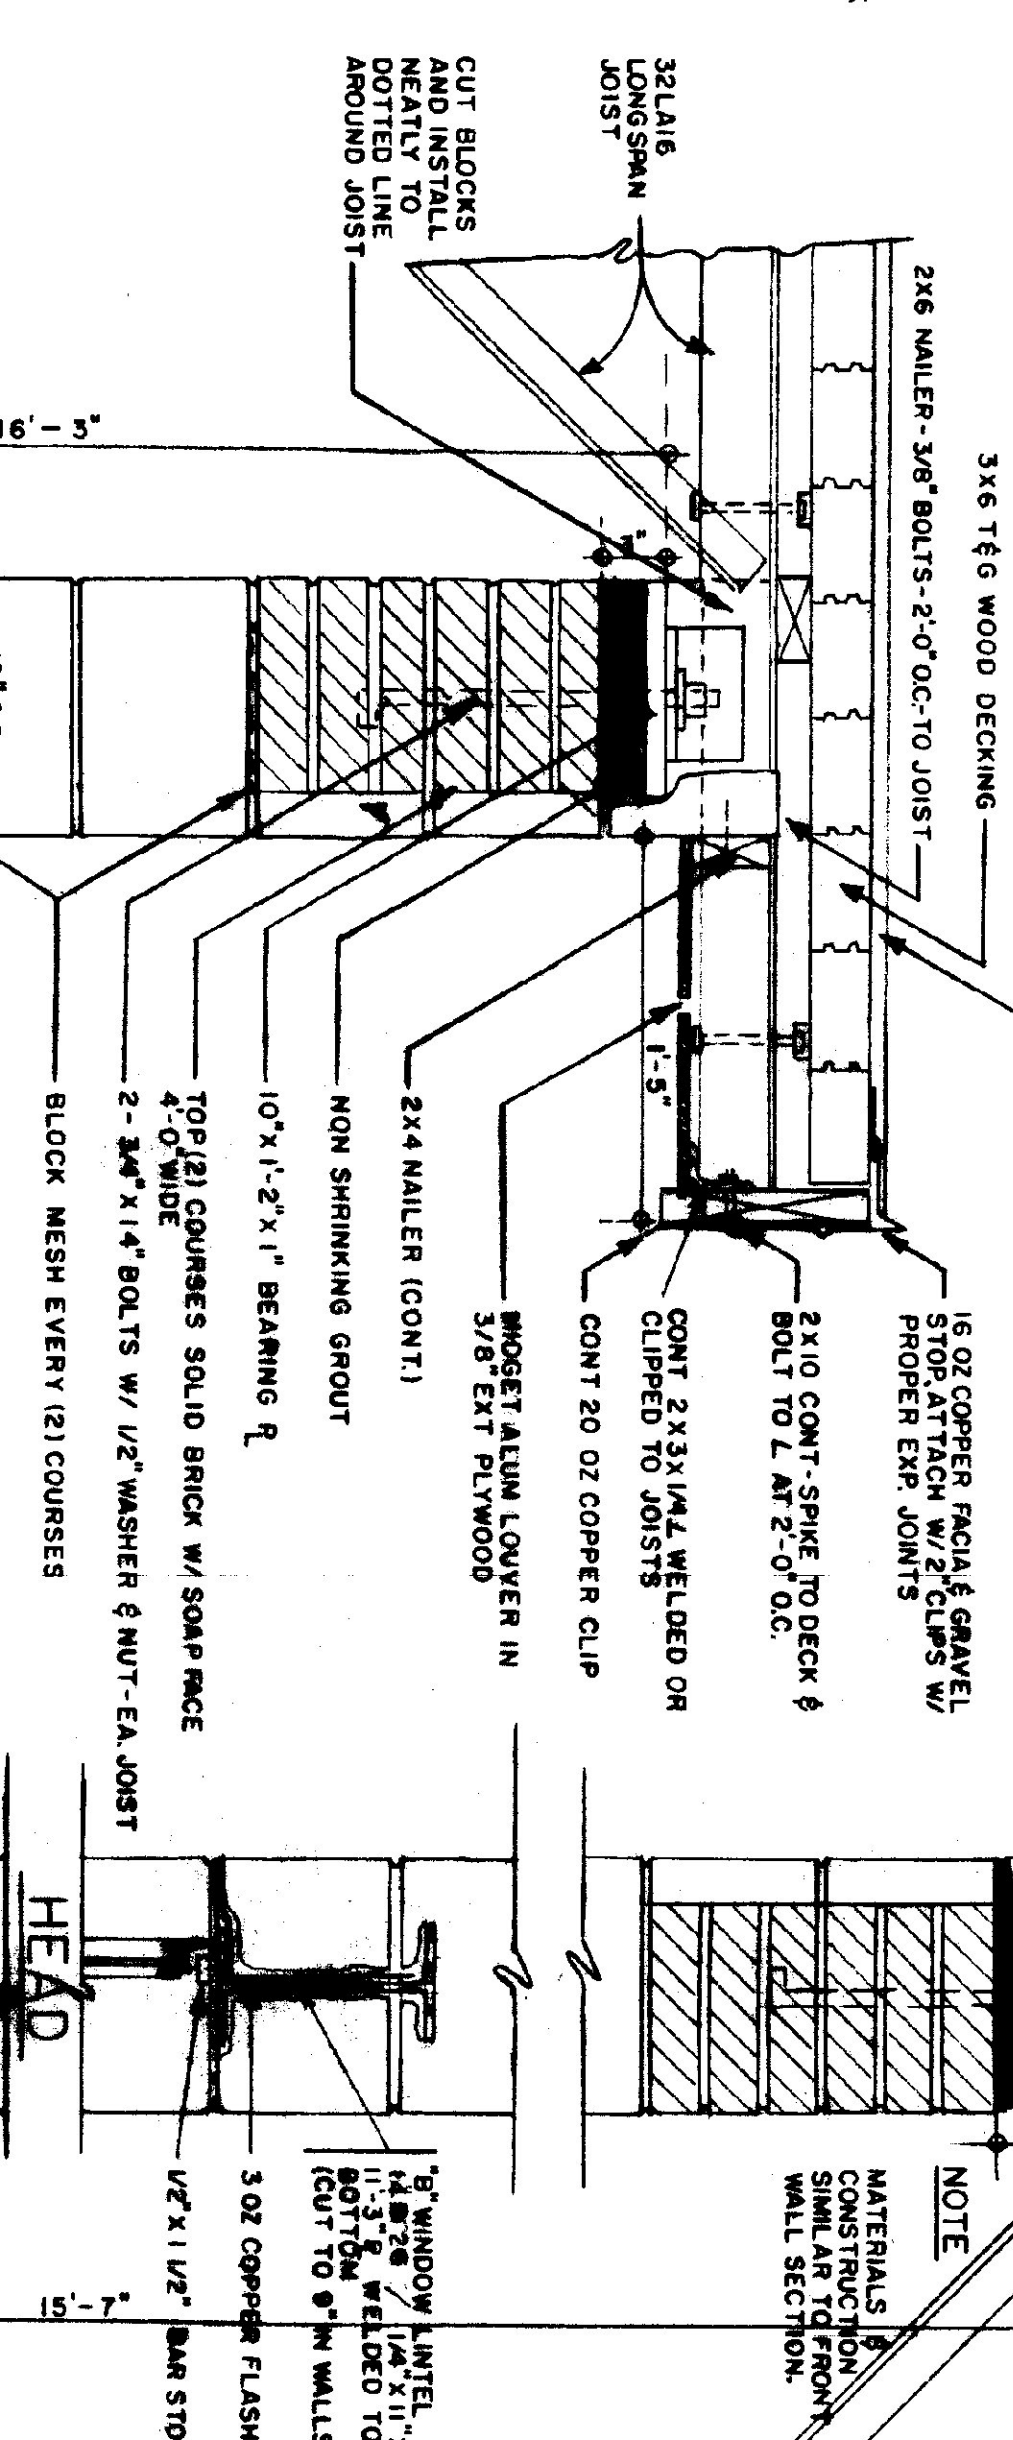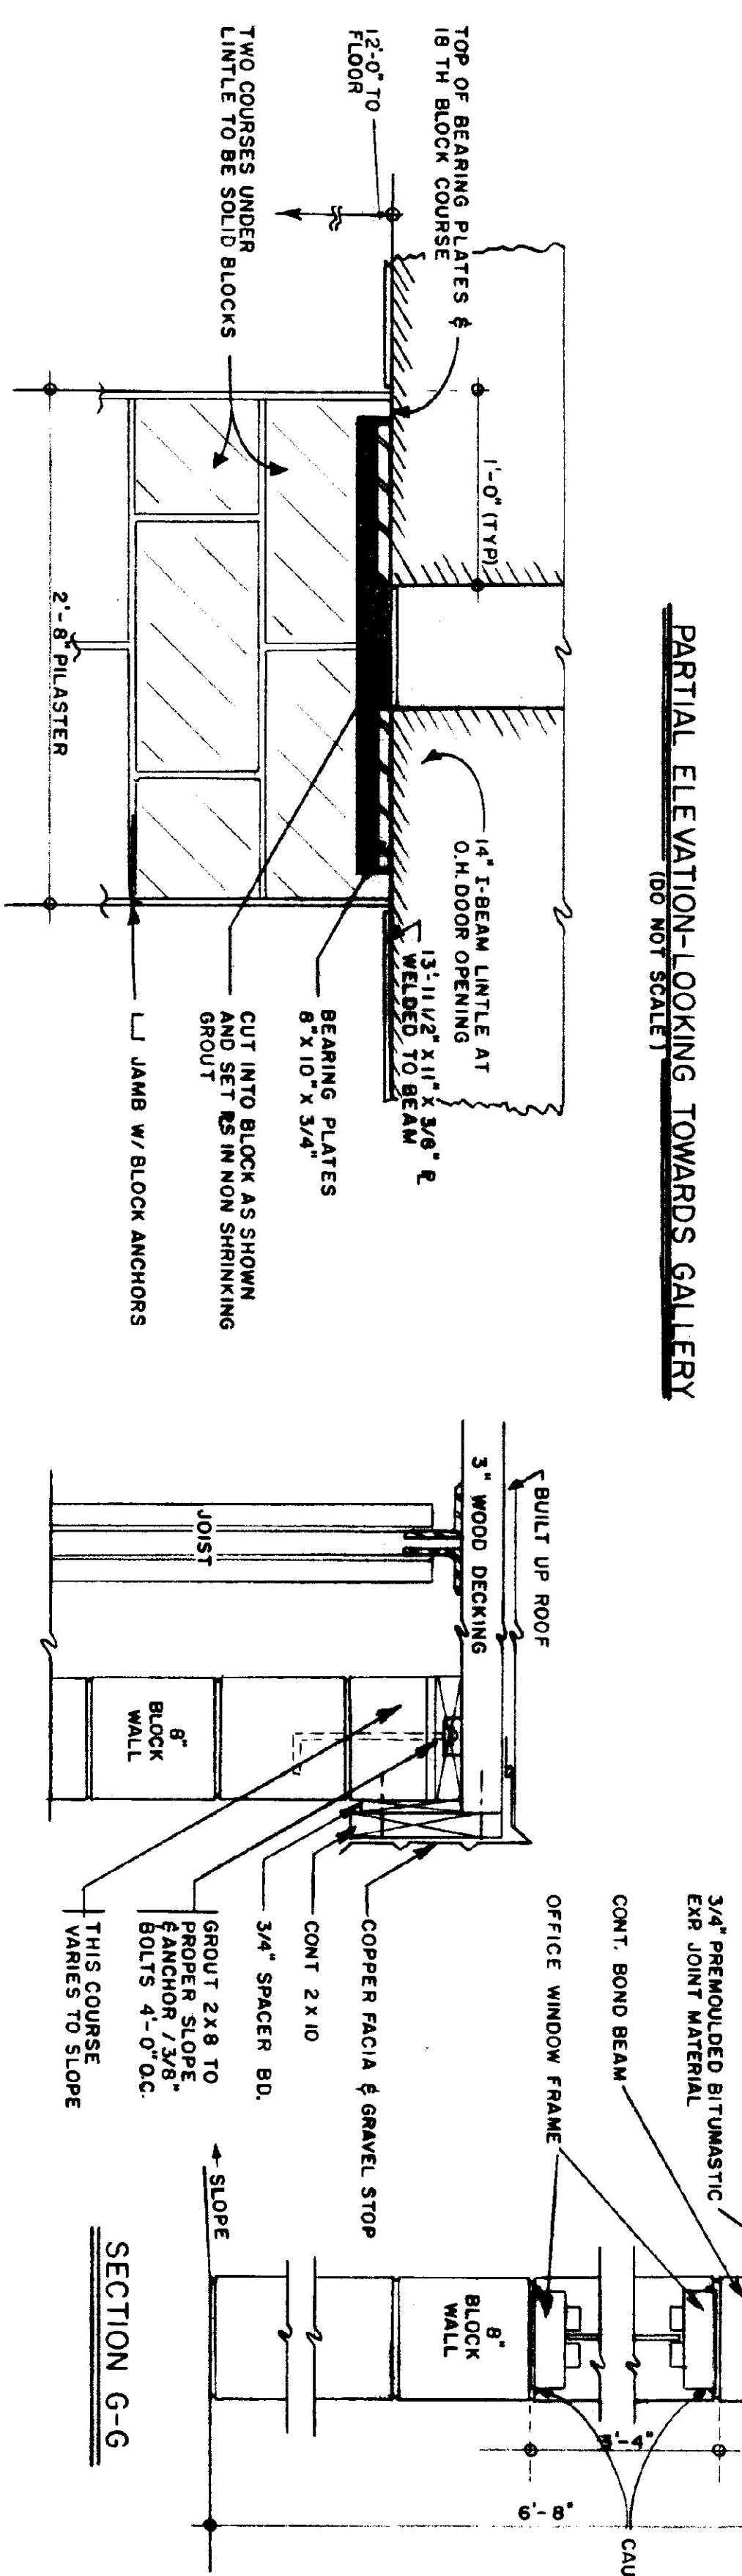

STATE OF VERMONT
STATE BUILDINGS DIVISION
 DEPARTMENT OF ADMINISTRATION
 VERMONT

STANDARD HIGHWAY GARAGE BLDG.
DETAILS

SCALE 1/2" = 1'-0" EXCEPT AS NOTED

DATE: MAR 73
 DRAWN BY: STAFFORD

CHECKED BY: [Signature]
 DRAWING NO. 3

REVISIONS

WALL SECTION - REAR ELEVATION (THRU 8\"/>