



DRAWING INDEX

SHEET	TITLE
A-1	ROOF PLAN
A-2	DETAILS
A-3	ELEVATIONS

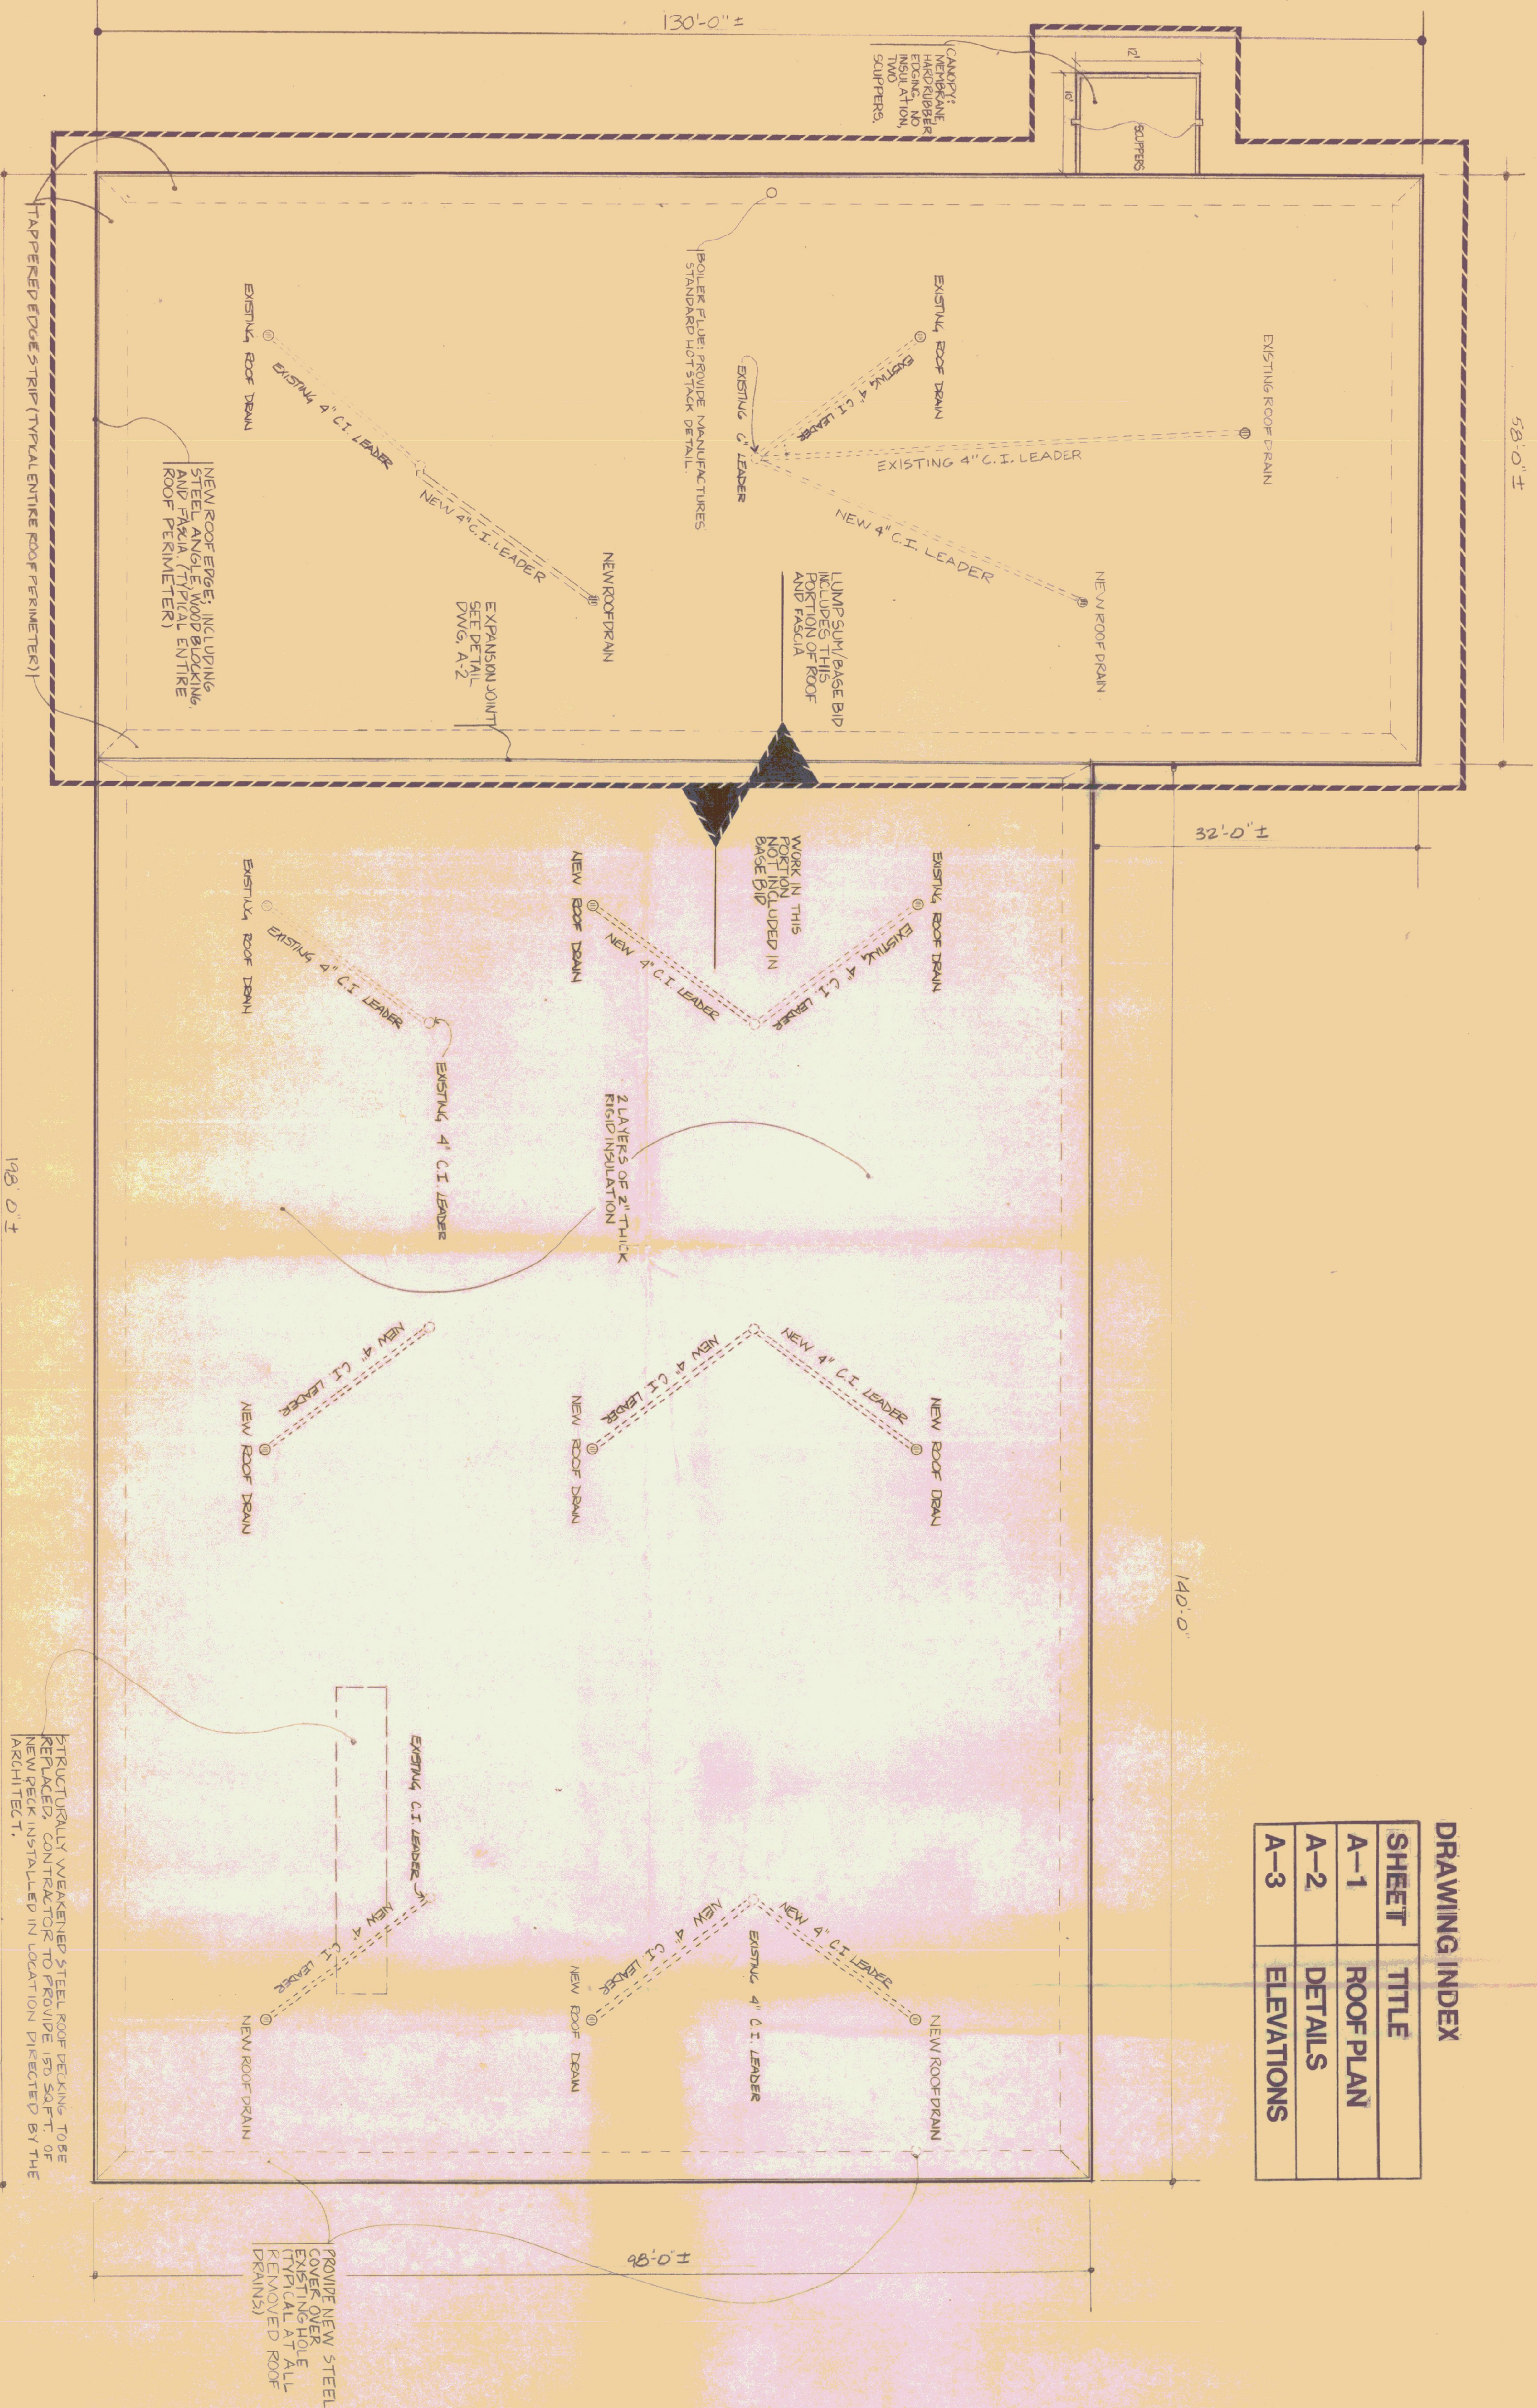

- GENERAL NOTES:**
1. ALL EXISTING ROOF DRAINS TO BE REPLACED WITH ZURN MODEL #100ERC.
 2. ALL NEW ROOF DRAINS TO BE ZURN MODEL #100ERC.
 3. ALL NEW ROOF LEADERS TO BE CAST IRON, NORMAL WEIGHT NOHUB, PROVIDE ALL NECESSARY ACCESSORIES FOR A COMPLETE INSTALLATION.
 4. NEW STEEL DECK TO BE 22 GA. TYPE "B" PAINTED.

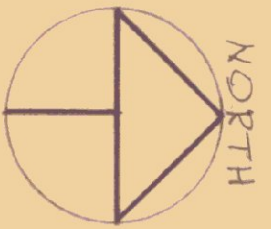

STATE OF VERMONT
 DIVISION OF STATE BUILDINGS
 MONTPELIER, VERMONT
 IRVING A. BATES, DIRECTOR

AGENCY OF
 TRANSPORTATION
 DISTRICT 1
 BENNINGTON, VT.

GARAGE
 &
 OFFICE BUILDING

ROOF
 REPLACEMENT

JOHN D. HAINES
 ARCHITECT
 MAIN STREET
 MAWCHESTER, VERMONT 05254

ROOF PLAN

SCALE 1/8" = 1'-0"
 DATE 7-13-83
 DRAWN BY WCB & NPS
 SHEET A-1

