




DEMOLITION PLAN
SCALE 1/4" = 1'-0"
EXISTING TOILET ROOMS

NO	ROOM	FLOOR	BASE	W A L L S				CEILING	NOTATION
				NORTH	SOUTH	EAST	WEST		
1	NEW CONFERENCE RM	V.S.T.	4" VINYL	GWB	GWB	GWB	GWB	SUSP. ACRO. PANES	CEILING HEIGHT AT 10'-0" SEE DWG A1 FOR LOCATION OF NEW 2HR FIRE SEPARATION WALL
2	NEW PARTS AND MECHANICALS AREA	EXIST. CON.	4" VINYL EXIST. CMU	GWB	GWB	GWB	GWB	GWB	CEILING HEIGHT AT 11'-0" / 4" PLINT. VAINSET SEE DWG A1 FOR LOCATION OF NEW 2HR FIRE SEPARATION WALL
3	NEW OFFICE	EXIST. CON.	4" VINYL	GWB	GWB	GWB	GWB	GWB	CEILING HEIGHT AT 7'-0"
4	NEW OIL STORAGE	EXIST. CON.	EXIST. CURB	GWB	GWB	GWB	GWB	GWB	CEILING HEIGHT AT 7'-0" / 4" PLINT. VAINSET SEE DWG A1 FOR LOCATION OF NEW 2HR FIRE SEPARATION WALL
5	NEW BREAK ROOM	V.S.T.	4" VINYL	EXIST. CMU	GWB	GWB	GWB	SUSP. ACRO. PANES	CEILING HEIGHT AT 8'-0" / PAINT EXIST. CMU
6	NEW OFFICE	V.S.T.	4" VINYL	EXIST. CMU	GWB	GWB	GWB	SUSP. ACRO. PANES	CEILING HEIGHT AT 8'-0" / PAINT EXIST. CMU
7	STORAGE GARAGE	EXIST.	EXIST.	EXIST. CMU NEW GWB	EXISTING	EXISTING	EXIST. CMU NEW GWB	EXISTING	SEE DWG A1 FOR LOCATION OF NEW 2HR WALL AND NEW GWB AND PLINT. VAINSET AT NEW GWB
8	REPAIR GARAGE	EXIST.	EXIST.	EXISTING	EXISTING	EXISTING	EXISTING	EXISTING	SEE DWG A1 FOR LOCATION OF NEW 2HR. WALL AND PLINT. VAINSET AT NEW GWB
9	NEW WOMEN'S ROOM	V.S.T.	4" VINYL	GWB	GWB	GWB	GWB	SUSP. ACRO. PANES	SEE DWG A1 FOR LOCATION OF NEW 2HR. WALL AND NEW GWB CEILING HEIGHT AT 8'-0"
10	NEW MEN'S ROOM	V.S.T.	4" VINYL	GWB	GWB	GWB	GWB	SUSP. ACRO. PANES	SEE DWG A1 FOR LOCATION OF NEW 2HR. WALL CEILING HEIGHT AT 8'-0"
11	EXISTING MEN'S RM.	V.S.T.	4" VINYL	EXISTING	EXISTING	EXISTING	EXISTING	EXISTING	PAINT ALL EXIST. GWB
12	EXISTING TOILET	EXISTING	EXISTING	EXISTING	EXISTING	EXISTING	EXISTING	EXISTING	PAINT ALL EXIST. GWB
13	NEW JANITOR	V.S.T.	4" VINYL	GWB	GWB	GWB	EXISTING	SUSP. ACRO. PANES	SEE DWG A1 AND A4 FOR LOCATION OF NEW 2HR FIRE SEPARATION CEILING HEIGHT AT 8'-0"
14	NEW HALL 1	V.S.T.	4" VINYL	EXISTING	GWB	GWB	GWB	GWB	HEIGHT OF CEILING TO MATCH EXIST. HALL PATCH AND PAINT EXIST. CMU ON NORTH WALL
15	NEW HALL 2 & 2A	V.S.T.	4" VINYL	EXISTING	GWB	GWB	GWB	EXIST. HALL 2 GWB AT HALL 2	PATCH AND PAINT EXIST. CMU ON NORTH WALL X HALL 2A TO HAVE GWB CEILING
16	EXISTING MEZZANINE	EXISTING	EXISTING	EXISTING	EXISTING	EXISTING	EXISTING	EXISTING	
17	NEW MEZZANINE	BARRED FLOOR	-	WIRE MESH PARTITION	WIRE MESH PARTITION	WIRE MESH PARTITION	WIRE MESH PARTITION	EXISTING	

NOTES:
ALL NEW METAL STUD WALLS TO BE CONSTRUCTED UNDERNEATH OF EXISTING ROOF DECK (INCLUDING GWB)
SEE DRAWING A-5 FOR SPECIFIC WALL TYPES REFERRED TO IN SCALE FLOOR PLAN

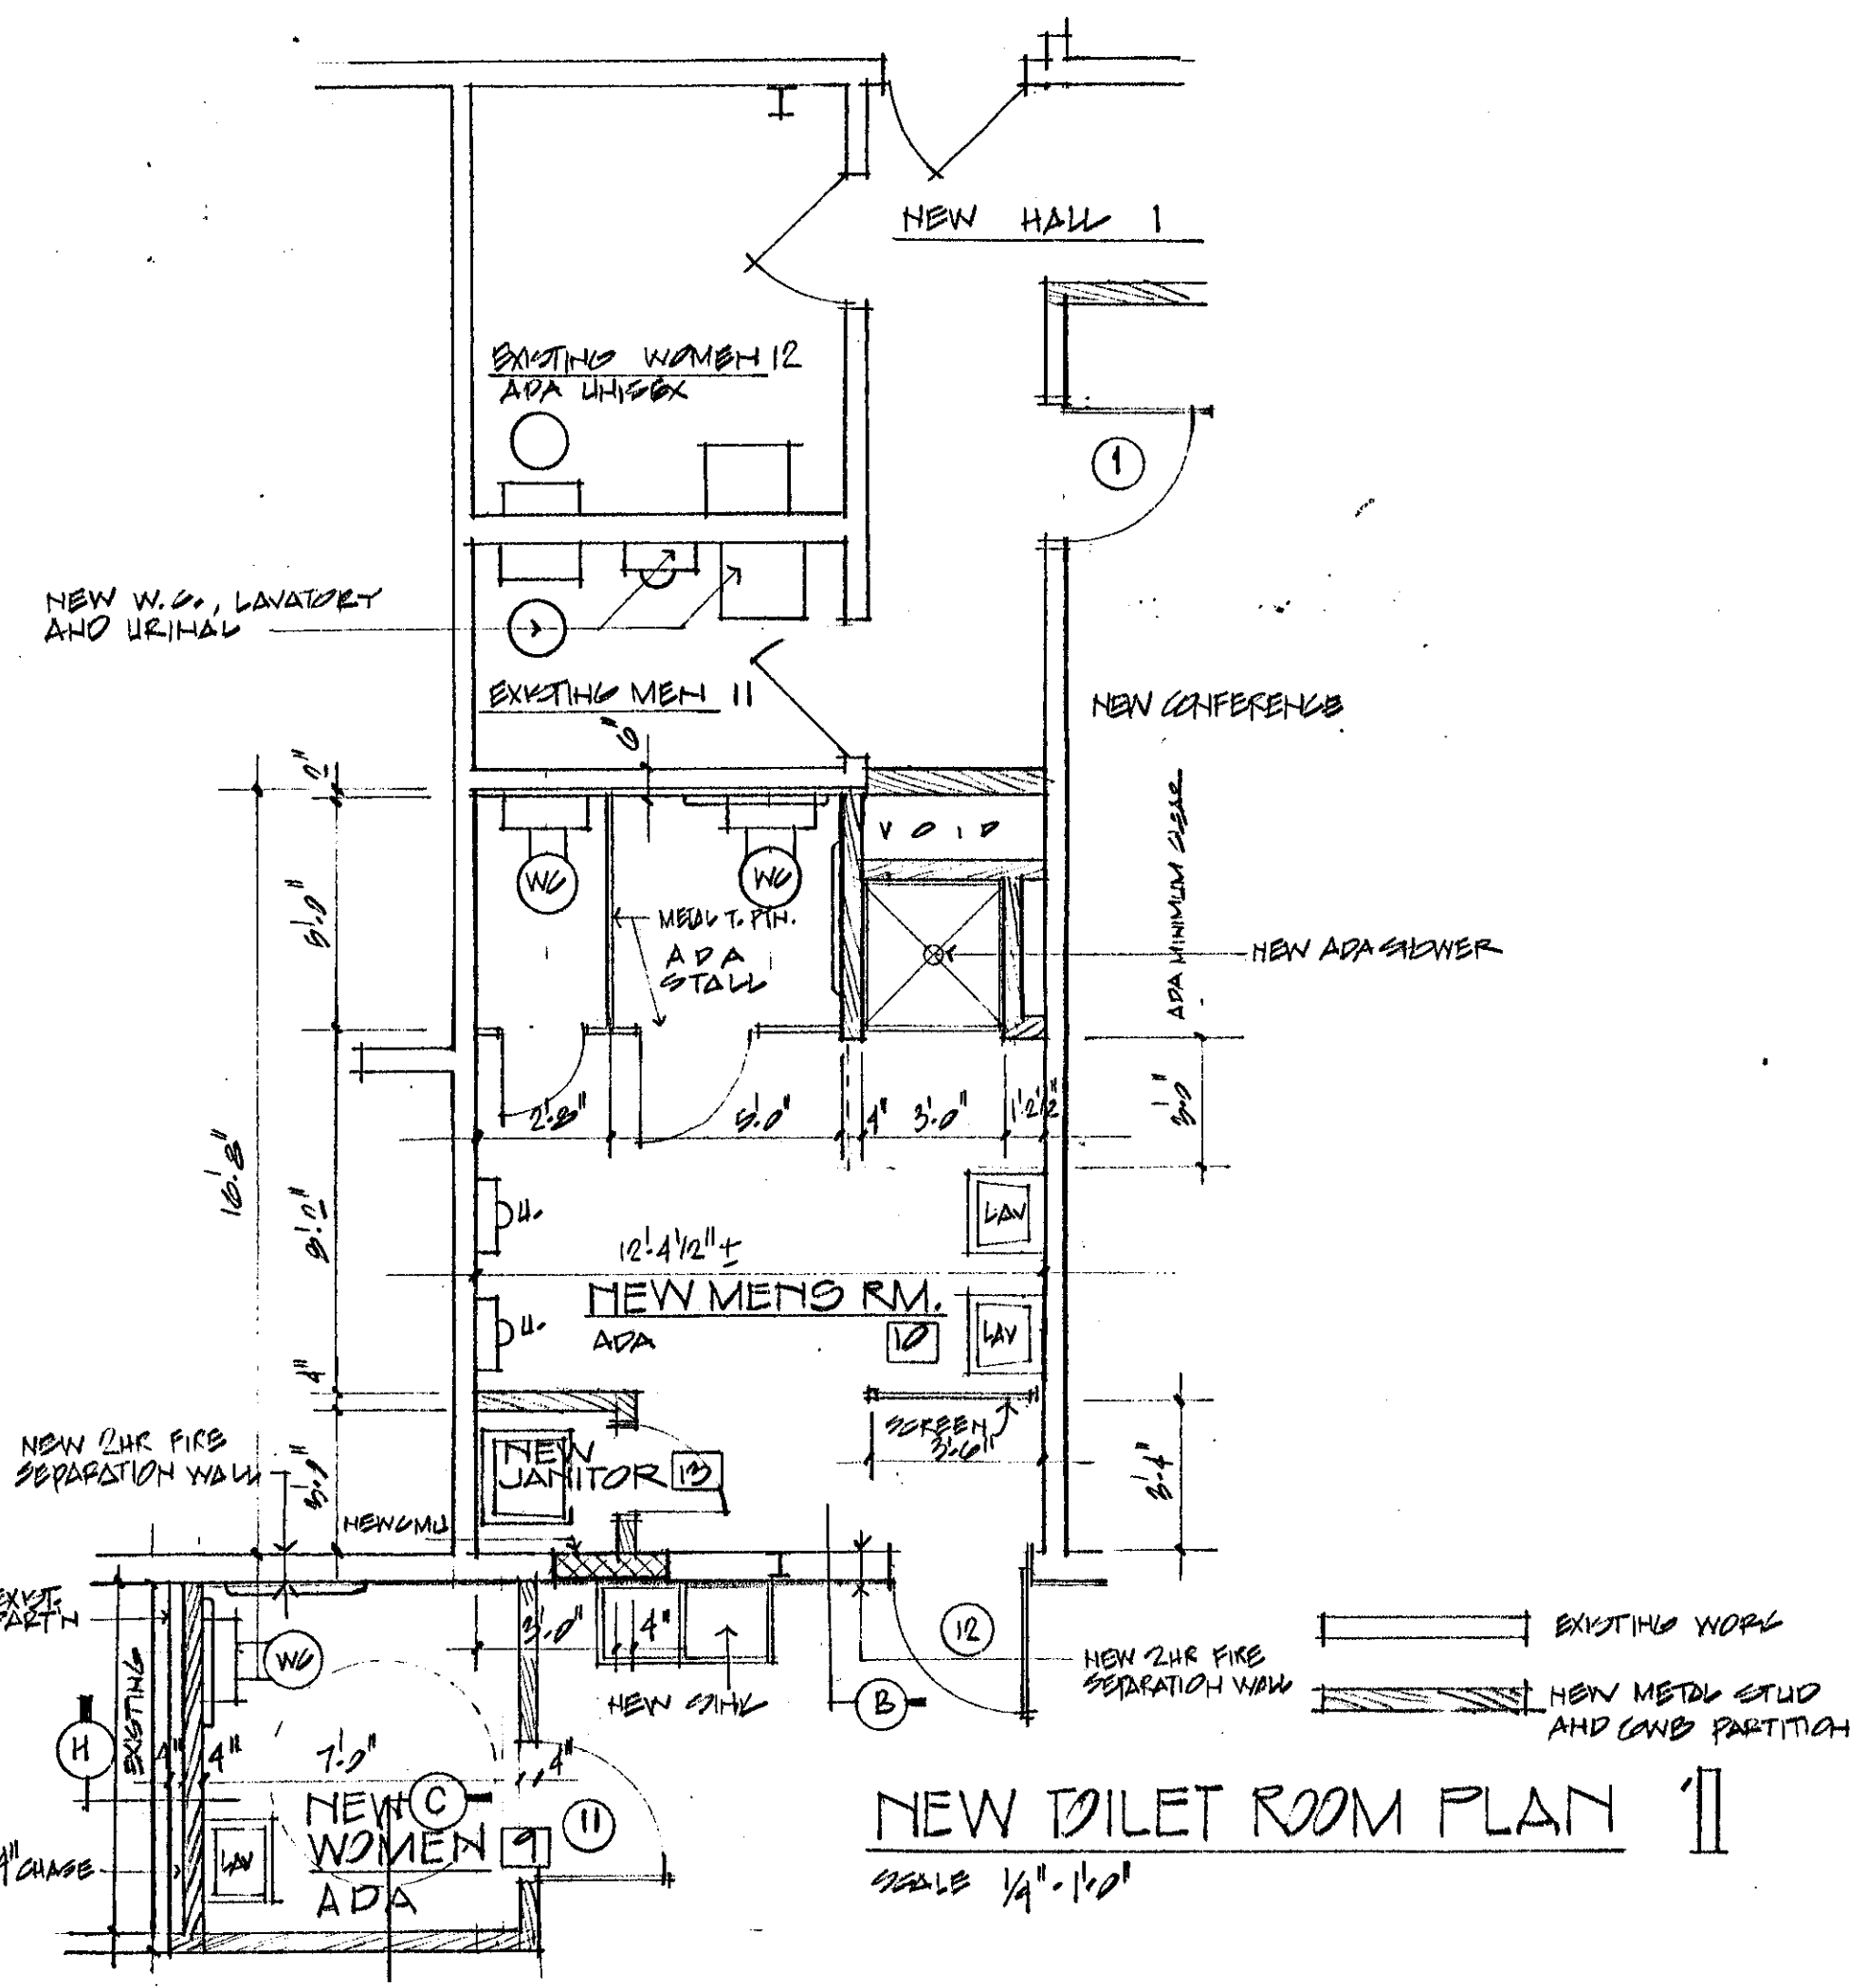

NEW TOILET ROOM PLAN
SCALE 1/4" = 1'-0"

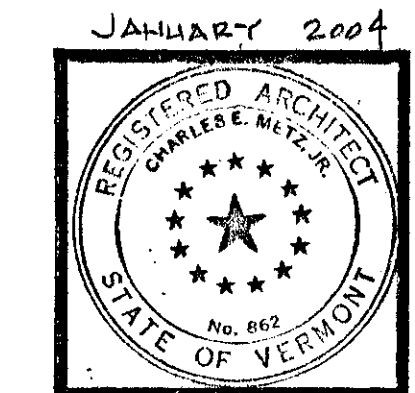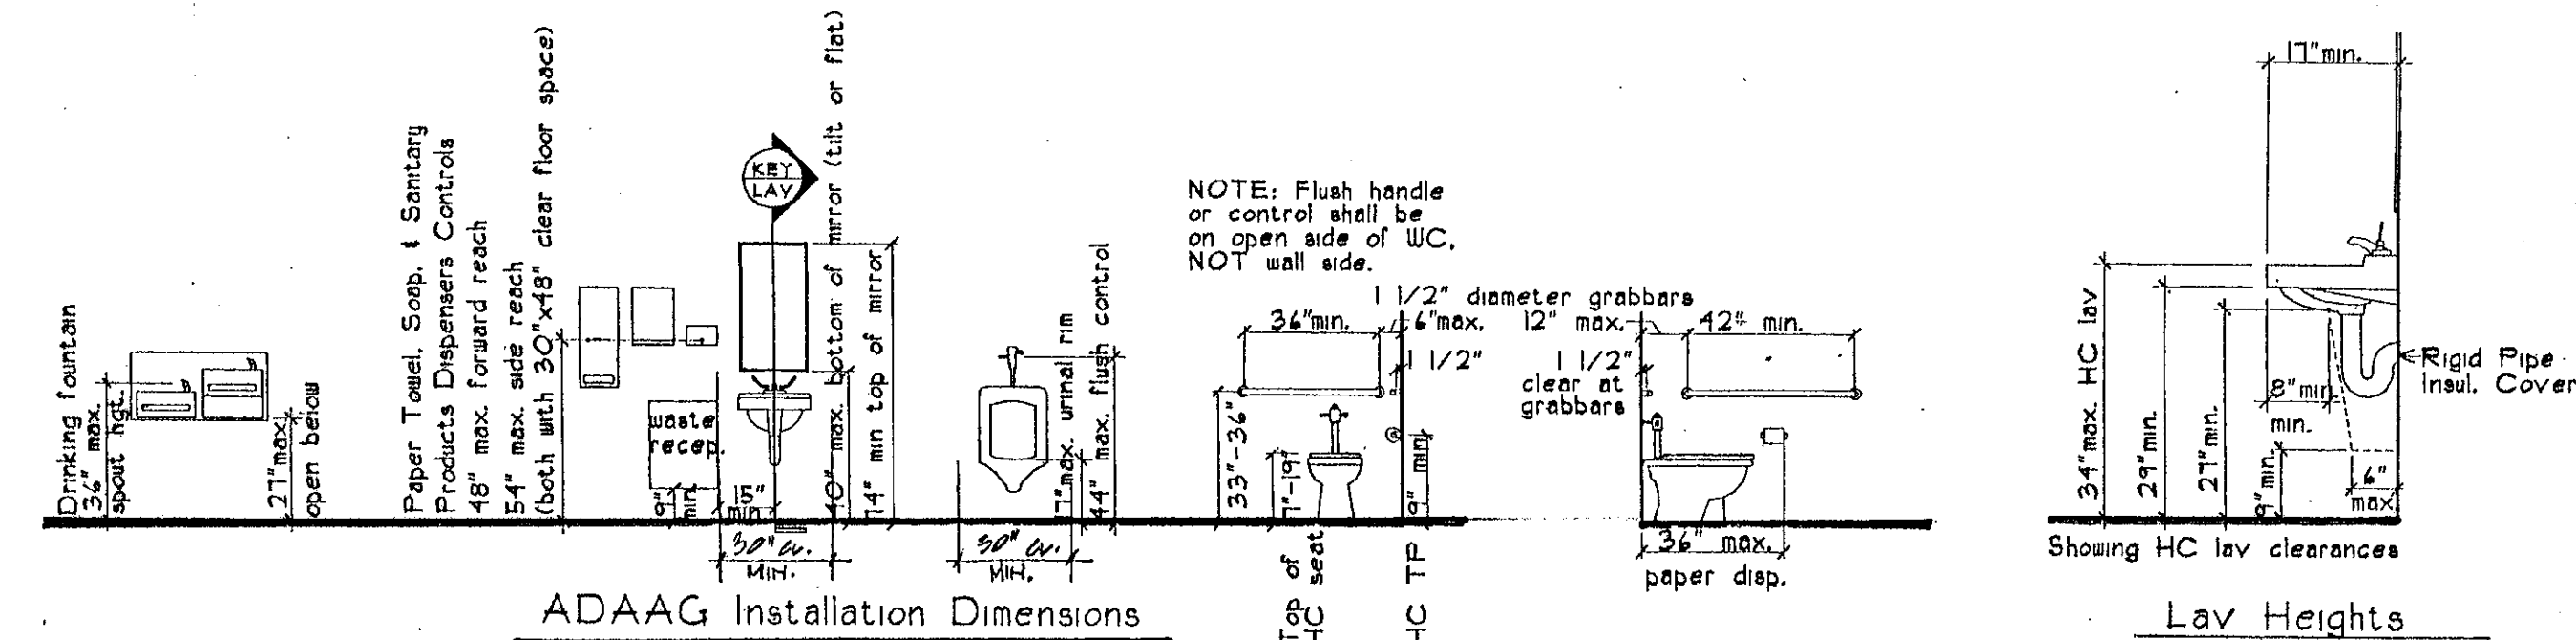

JANUARY 2004
PROJECT: RENOVATIONS - BENNINGTON AOT DISTRICT OFFICE 1 - BENNINGTON VT.
TITLE: FINISH SCHEDULE - DETAILS PLAN OF NEW TOILET ROOMS

CHARLES E. METZ
ARCHITECT
THE GRIST MILL
BRADFORD VT 05033

DRAWING:
A4