



GARAGE FLOOR PLAN
SCALE 1/4" = 1'-0"

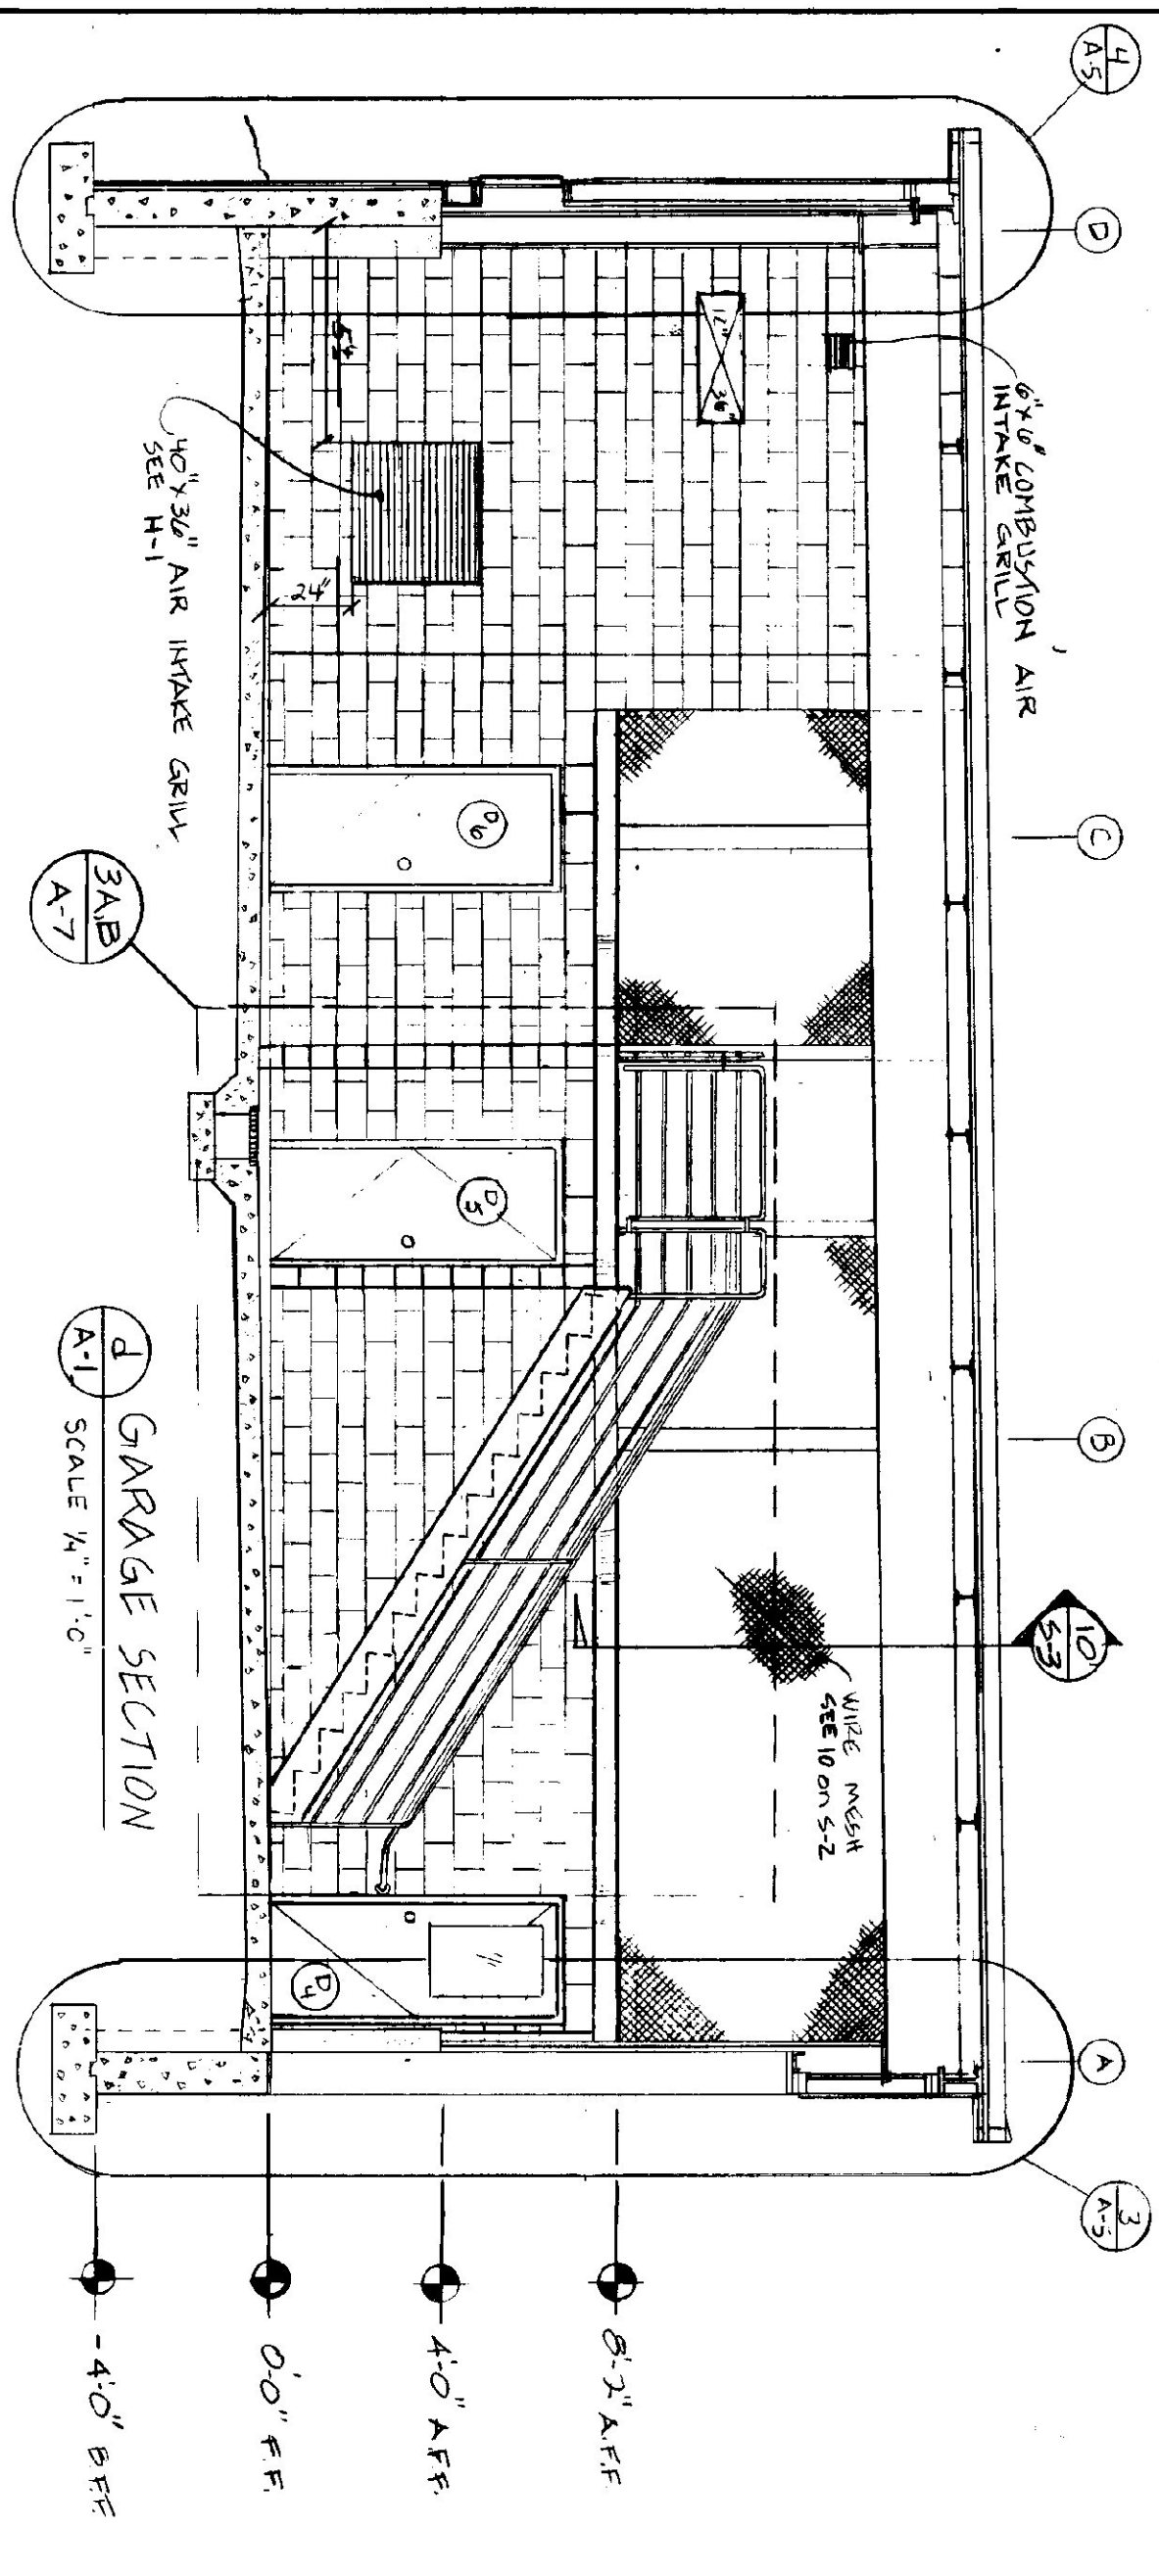

GARAGE SECTION
SCALE 1/4" = 1'-0"

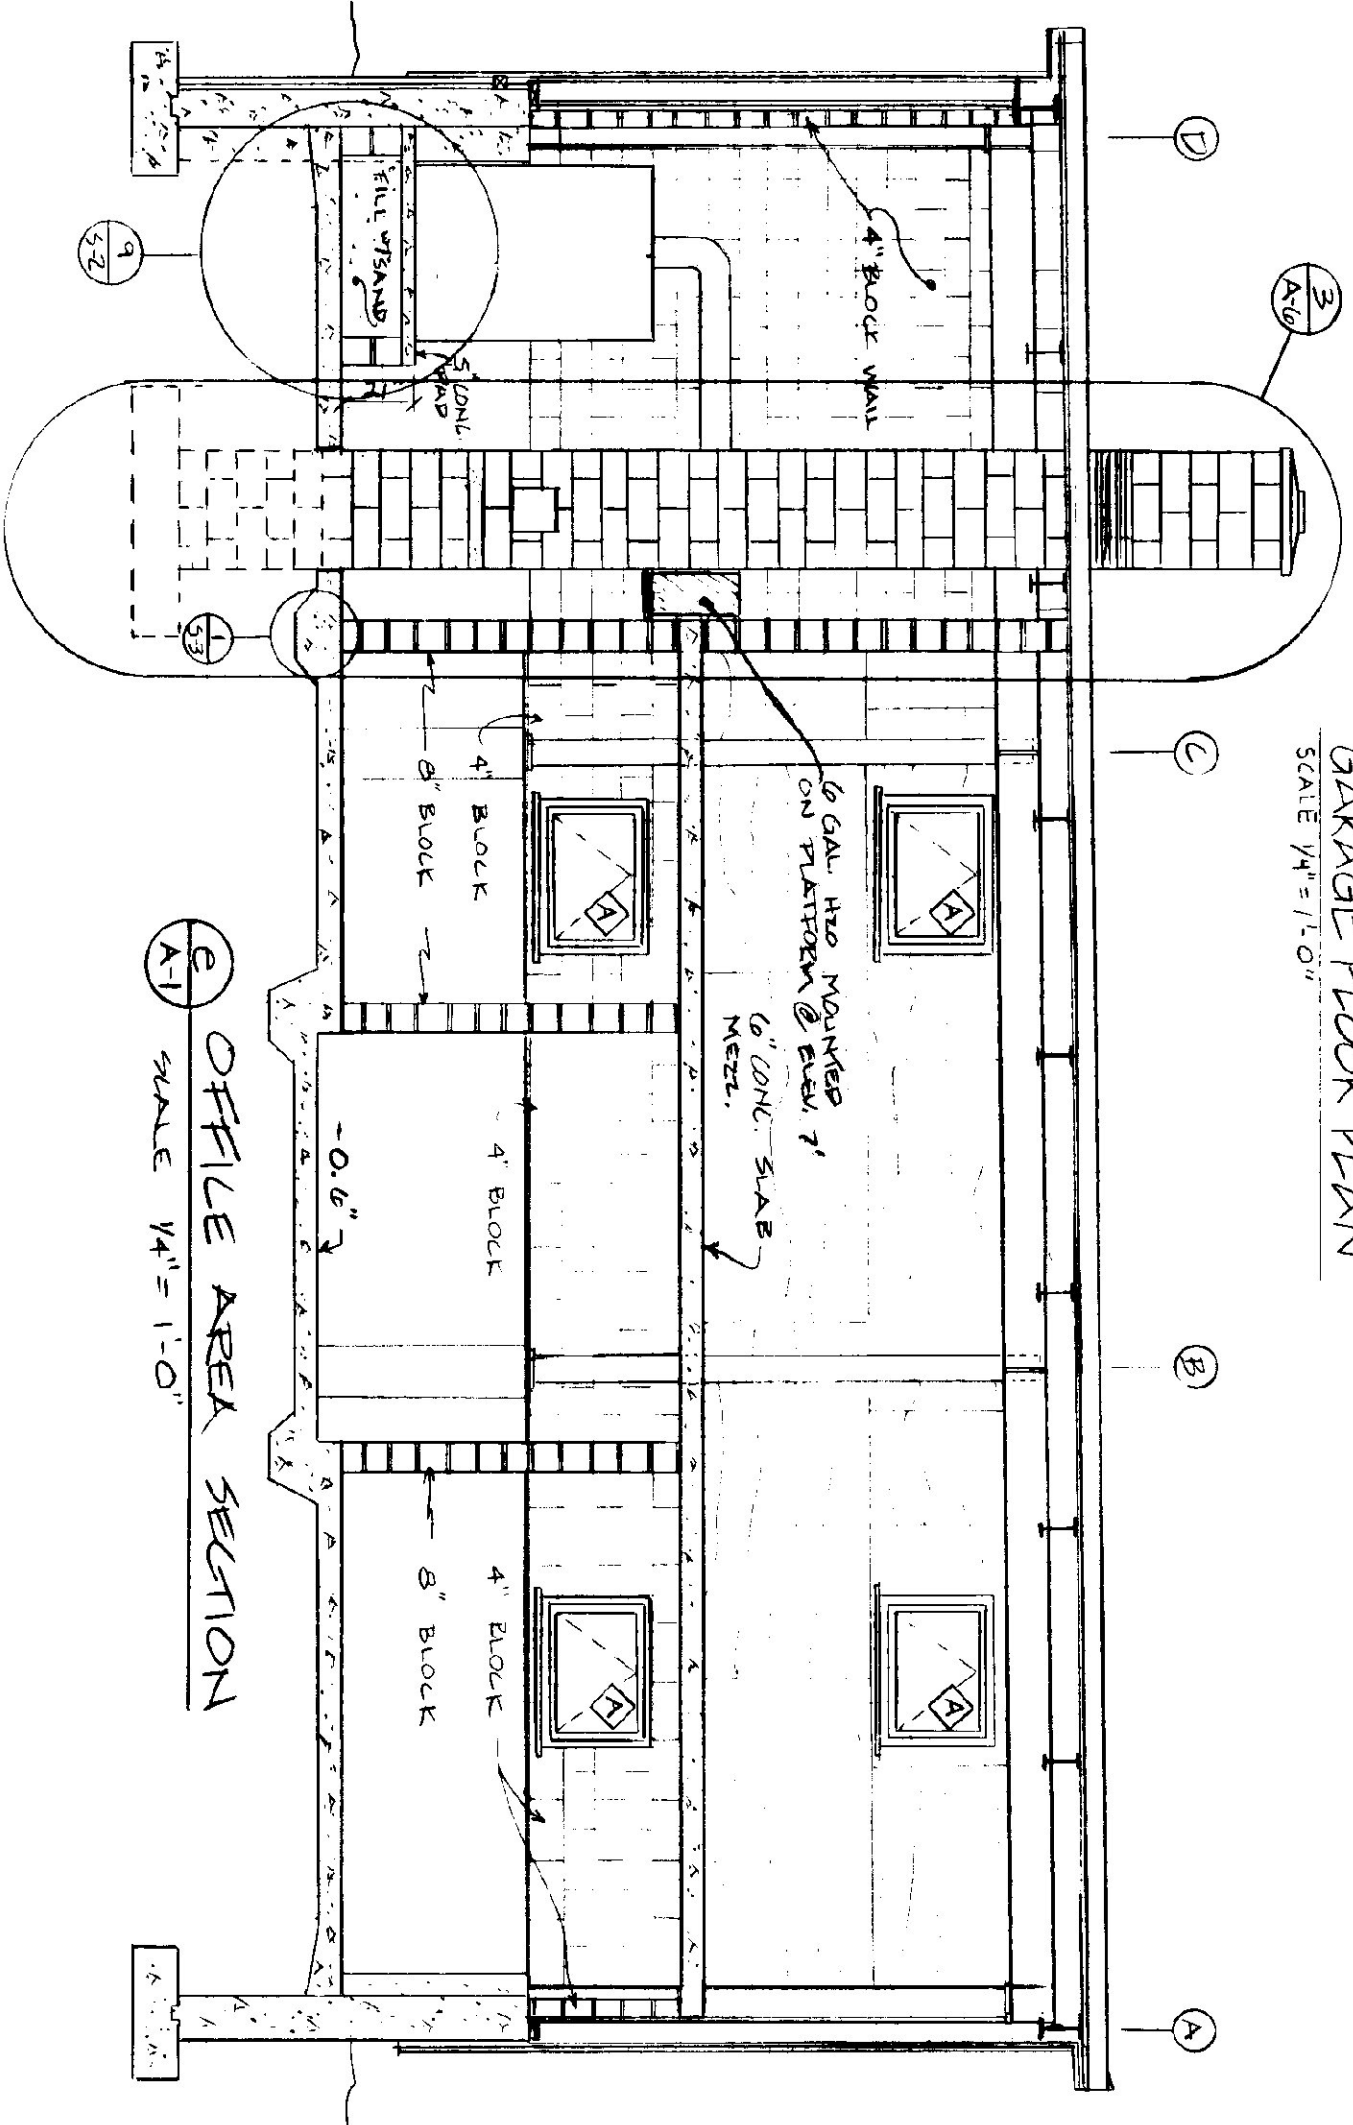

OFFICE AREA SECTION
SCALE 1/4" = 1'-0"

STATE OF VERMONT DEPARTMENT OF STATE BUILDINGS AGENCY OF ADMINISTRATION MONTPELIER, VERMONT			
GROUND FLOOR PLAN AGENCY OF TRANSPORTATION 6 BAY MAINTENANCE GARAGE			
DATE APRIL 18, 1940	SCALE AS NOTED	REVISIONS:	DWG. NO. A-1
DRAWN BY T. McCLURE	APPROVED BY T. McCLURE		VERMONT 6 OF 22