

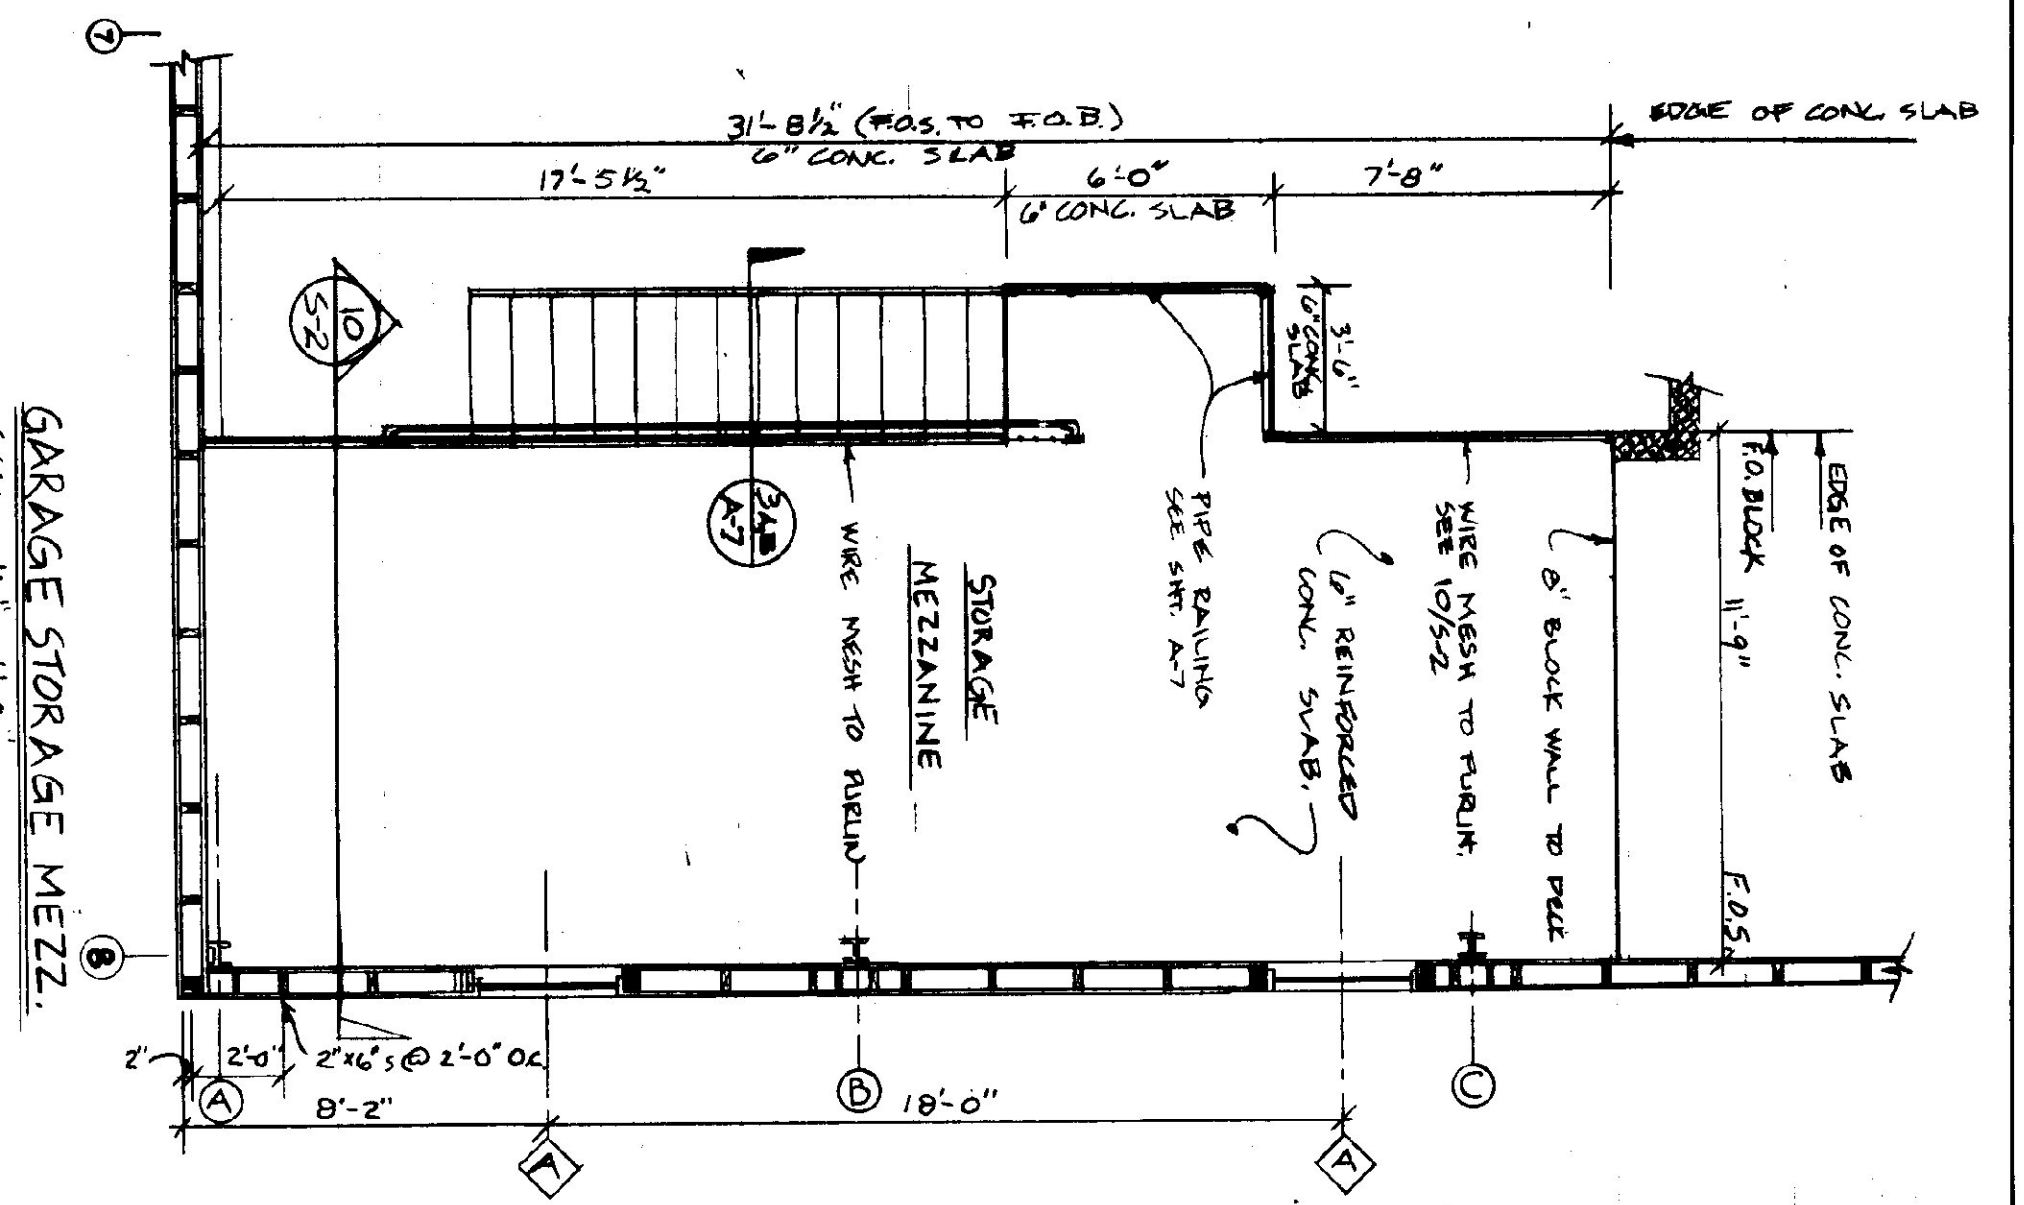
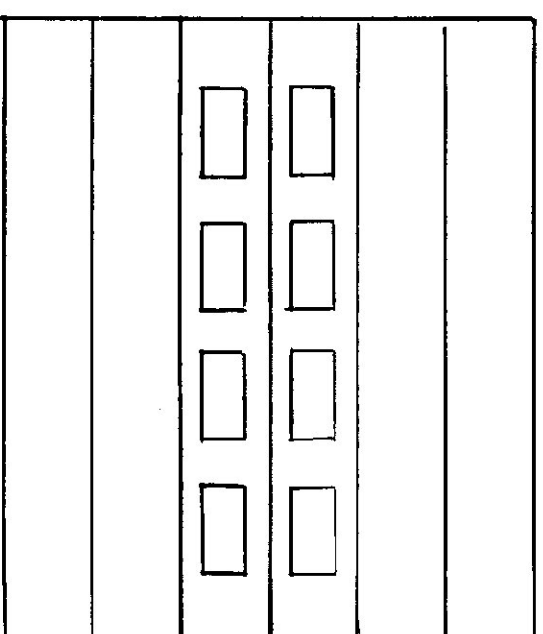


NO.	QUANTITY	SIZE	TYPE	FILES	ROOM	FRAME	FINISH	REMARKS
D1	1	3'-0" x 7'-0"	1	C	UNFINISHED METAL	"	"	"
D2	1	"	"	"	"	"	"	"
D3	1	"	"	"	"	"	"	"
D4	1	2'-0" x 6'-0"	2	C	4x4 ML	"	"	"
D5	1	"	"	"	"	"	"	"
D6	1	"	"	"	"	"	"	"
D7	1	14'-0" W x 12'-0" H	3	C	"	"	"	"
D8	1	12'-0" W x 10'-0" H	4	C	UNFINISHED METAL	"	"	"


NO.	QUANTITY	TYPE	FRAME MATERIAL	FINISH	REMARKS
11	11	WINDOW	METAL	3'-4 1/2" W x 2'-0 1/2" H	ALUM. BUILD. COMPONENTS 4000 SERIES - 9342C

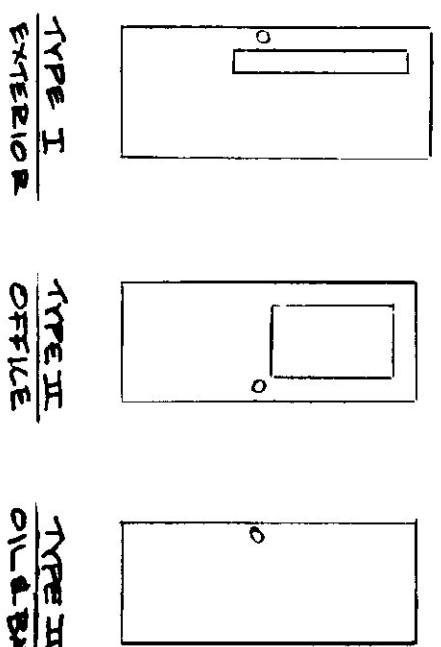

GARAGE STORAGE MEZZ.
SCALE 1/4" = 1'-0"

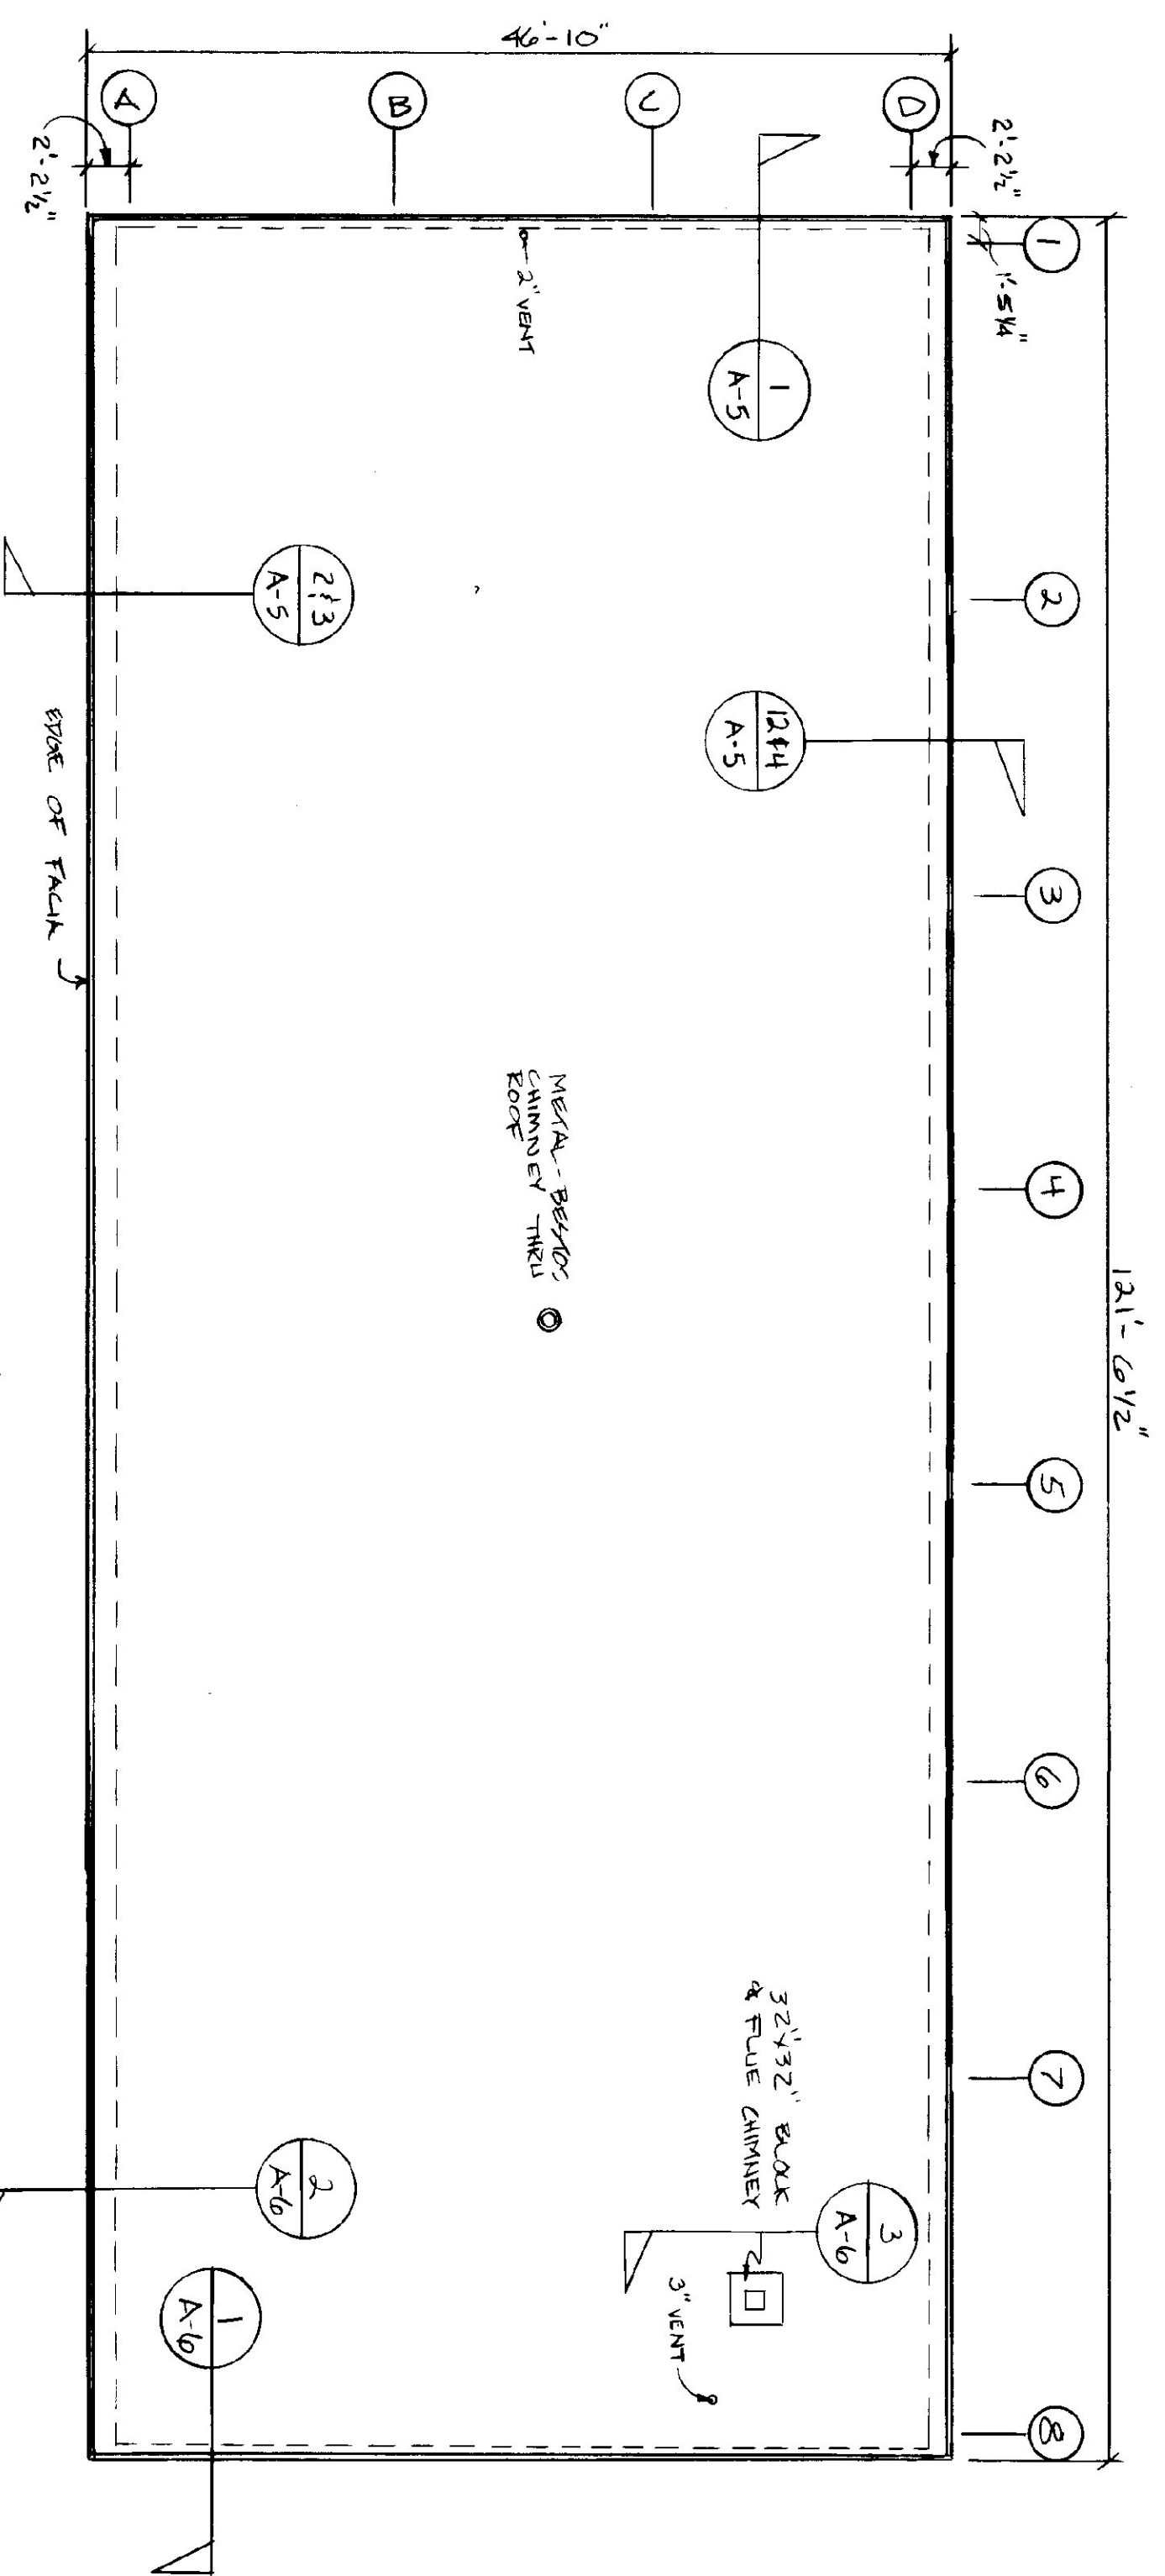

ROOF PLAN
SCALE 1/8" = 1'-0"

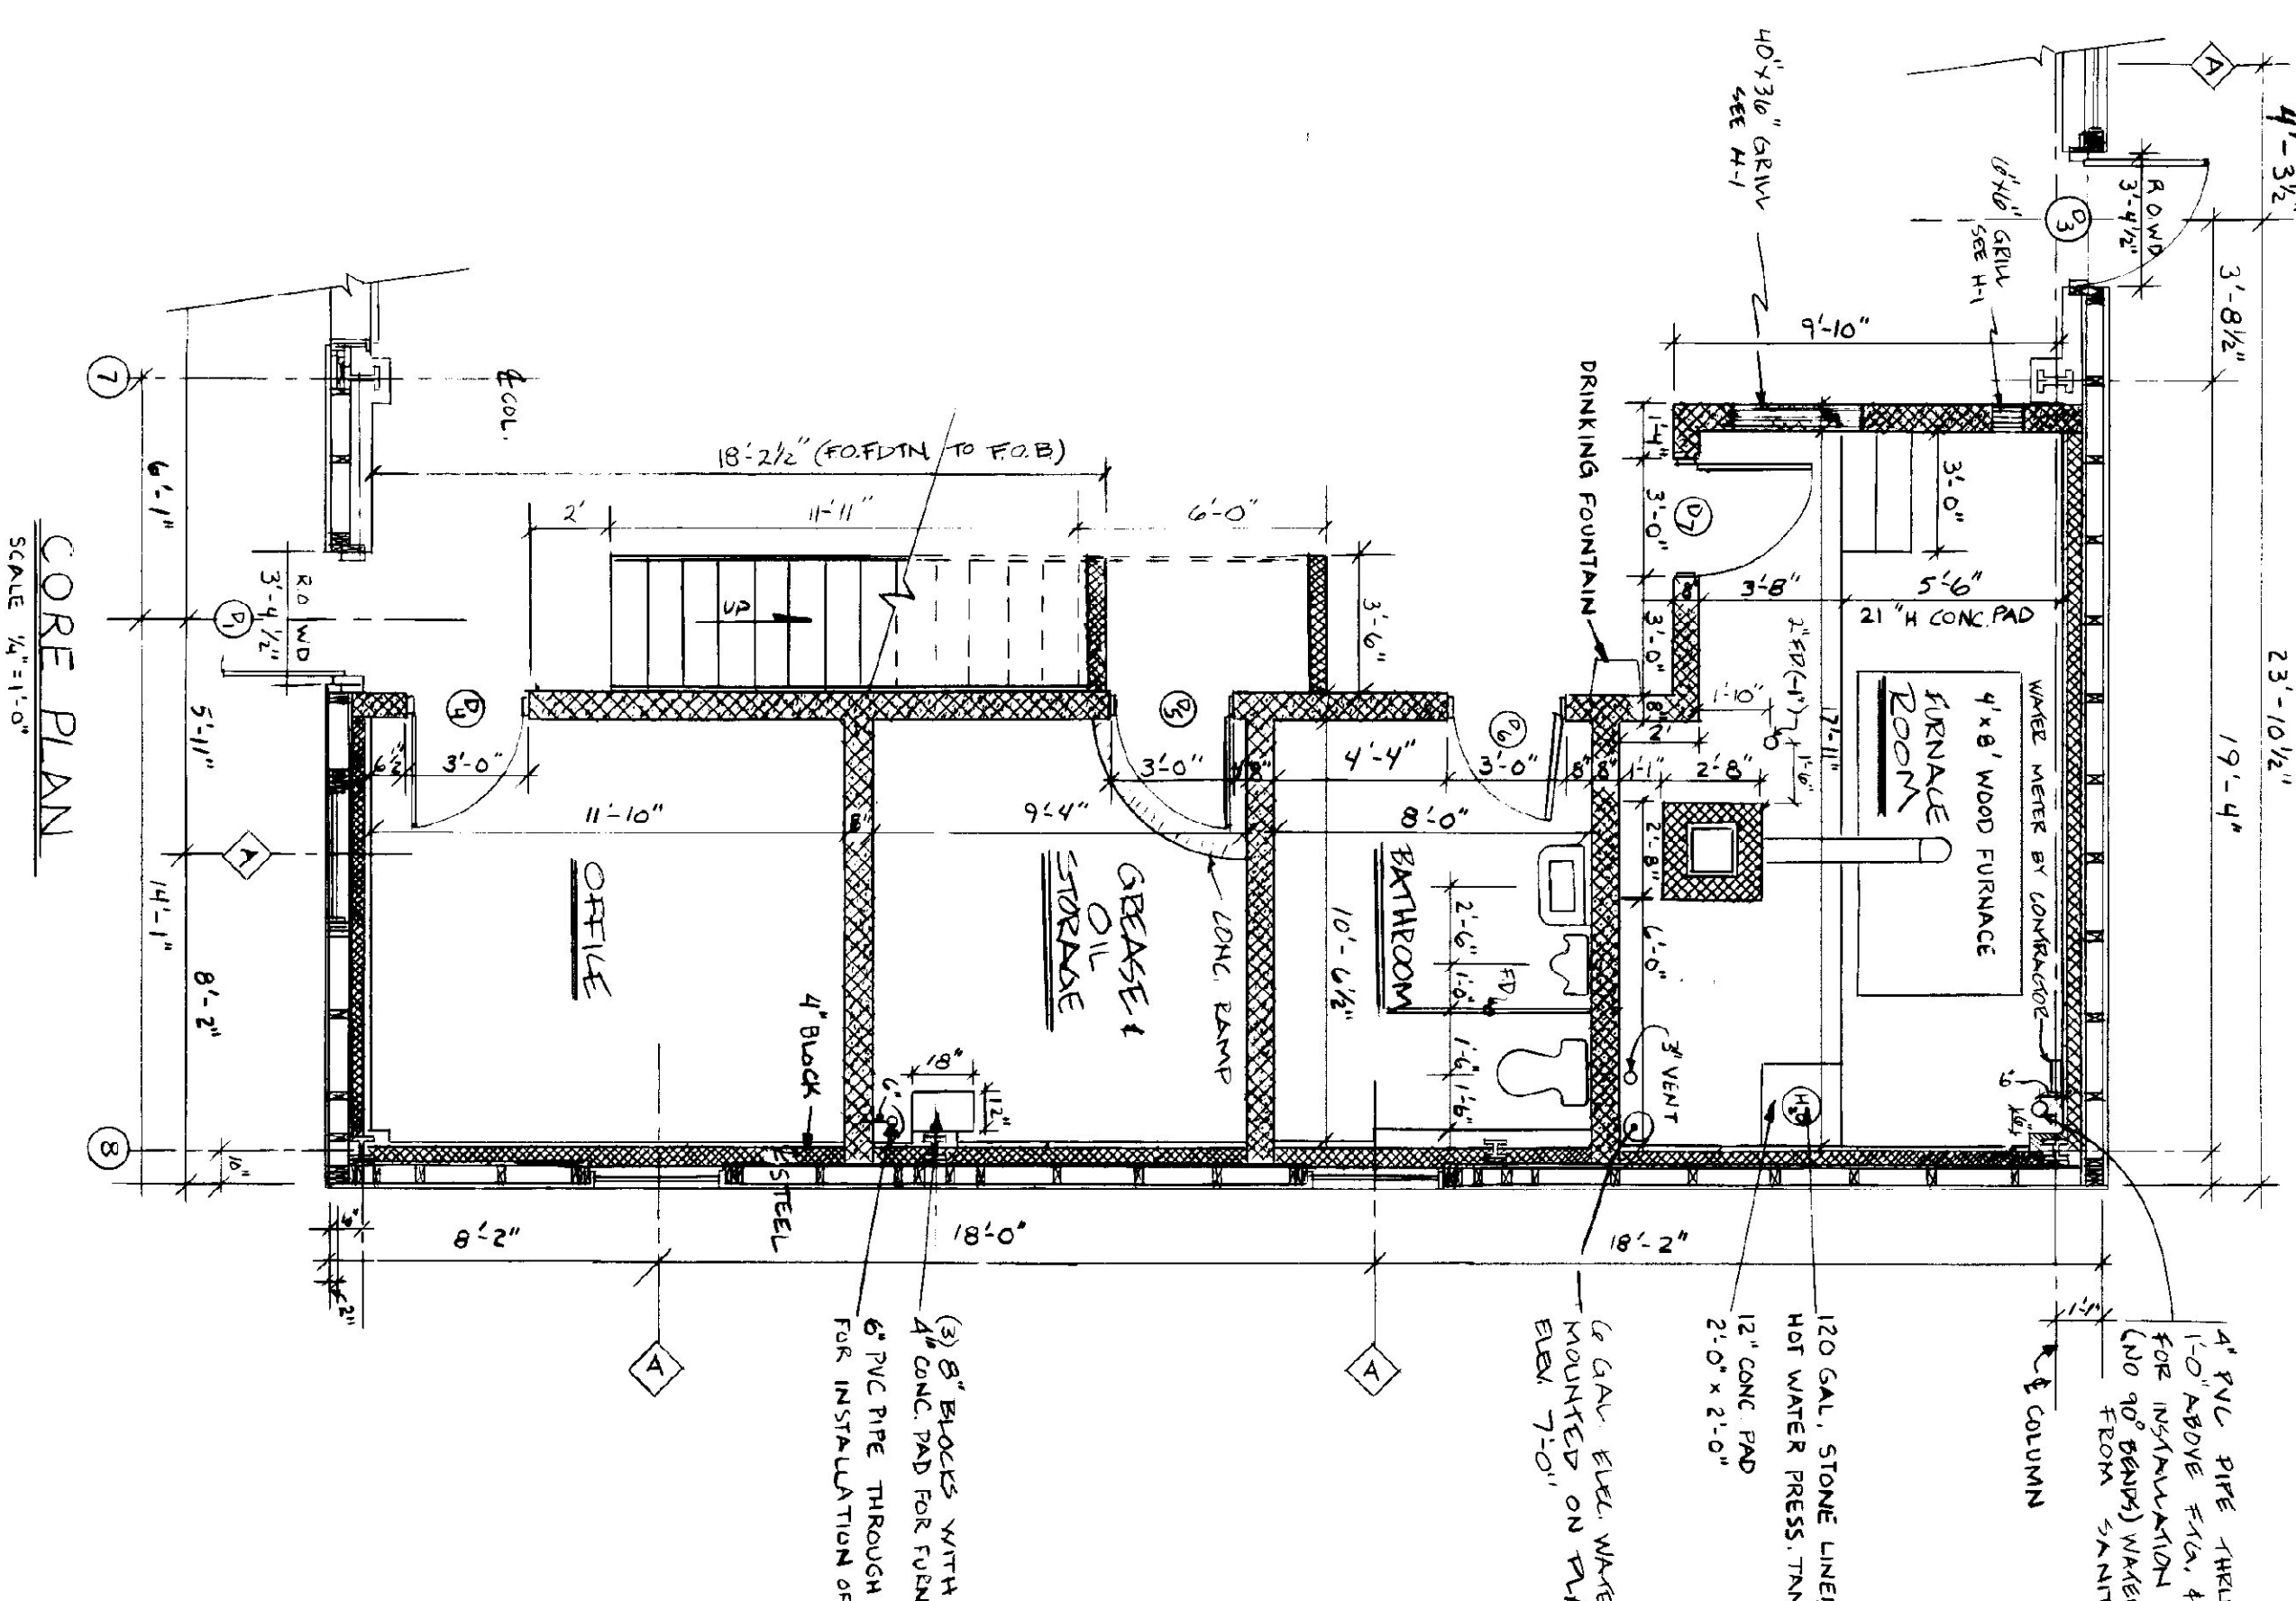

CORE PLAN
SCALE 1/2" = 1'-0"

STATE OF VERMONT
DEPARTMENT OF STATE BUILDINGS
AGENCY OF ADMINISTRATION
MONTPELIER, VERMONT

MEZZANINE LEVEL & ROOF PLAN
AGENCY OF TRANSPORTATION
GARAGE MAINTENANCE GARAGE

EAST DORSET, VERMONT

DATE	SCALE	REVISIONS	DWG NO.
APRIL 16, 1990	AS SHOWN		A-2
DRAWN BY	APPROVED BY		
E. BERRILL	F. BERRY		7 OF 22