



SOUTH ELEVATION
SCALE: 1/4" = 1'-0"

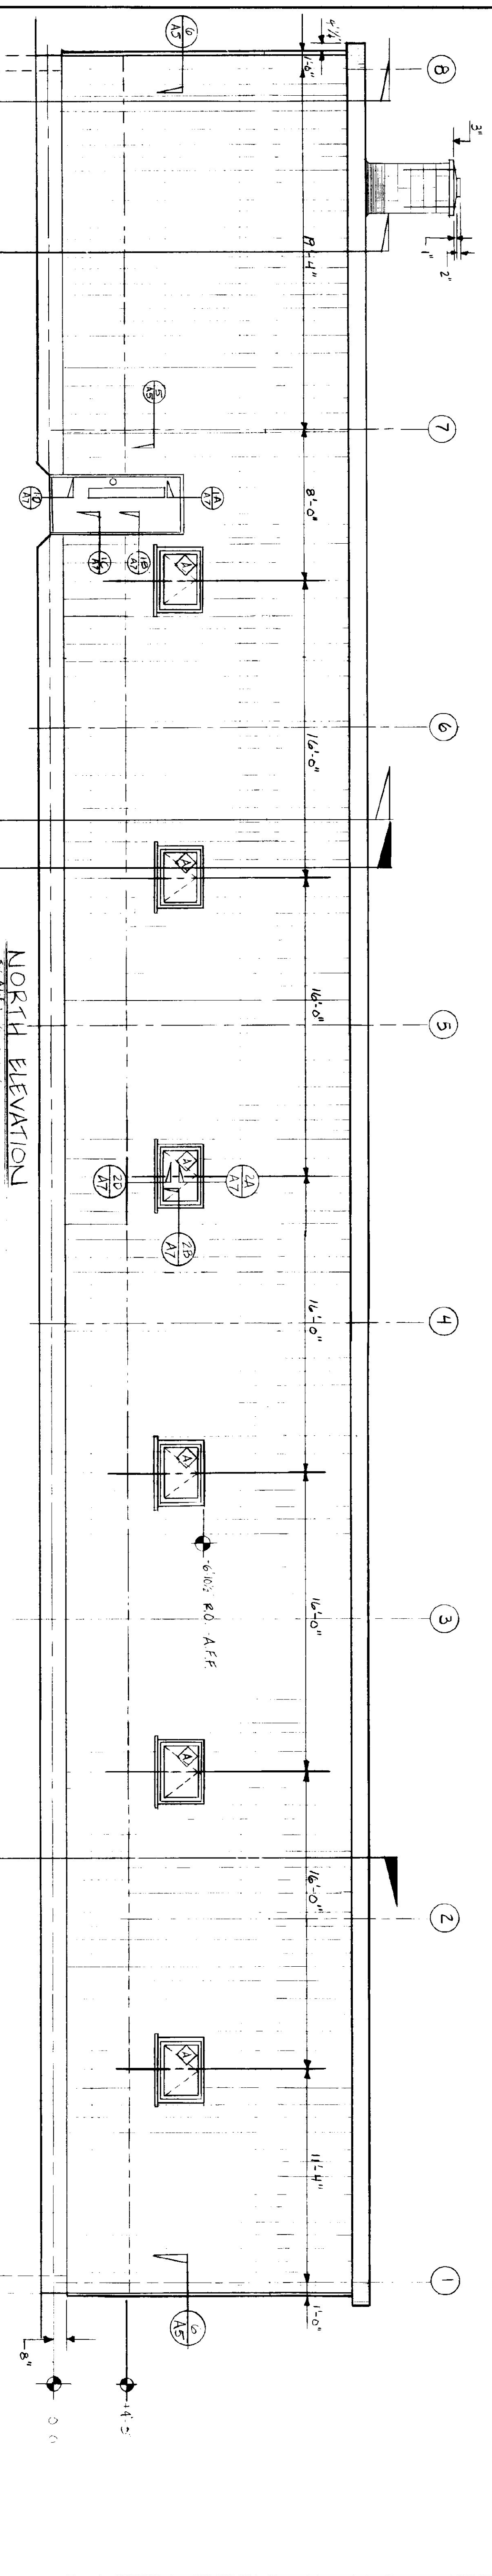

NORTH ELEVATION
SCALE: 1/4" = 1'-0"

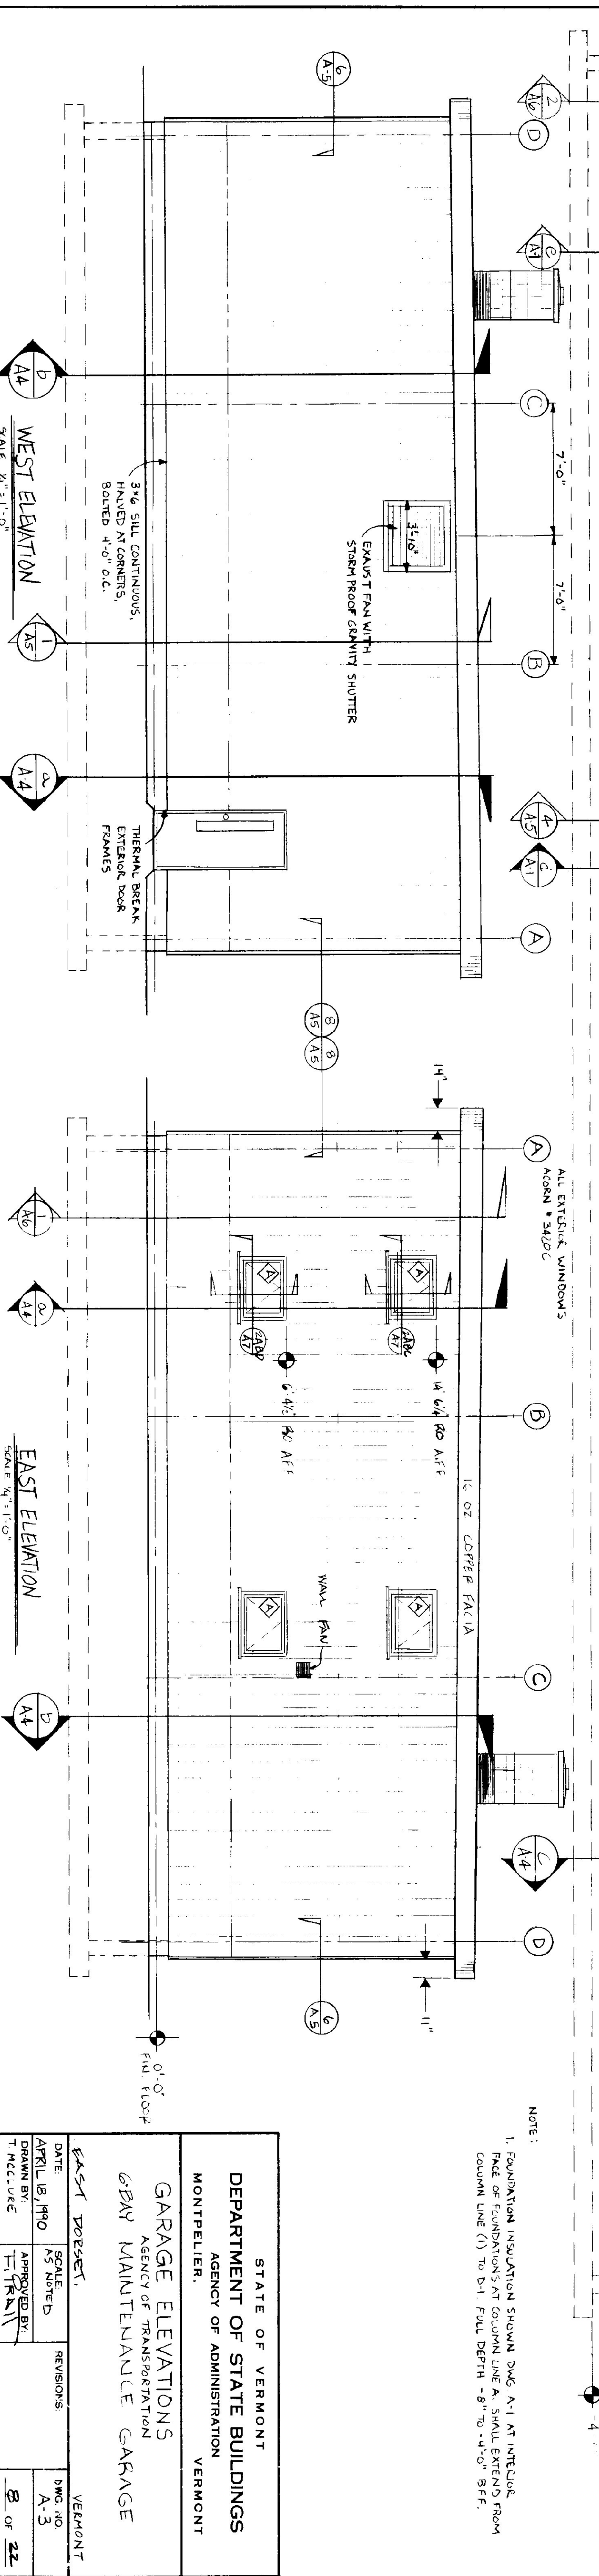

WEST ELEVATION
SCALE: 1/4" = 1'-0"

EAST ELEVATION
SCALE: 1/4" = 1'-0"

NOTE:
1. FOUNDATION INSULATION SHOWN DWG. A-1 AT INTERIOR FACE OF FOUNDATIONS AT COLUMN LINE A. SHALL EXTEND FROM COLUMN LINE (1) TO B-1. FULL DEPTH - 8" TO -4'-0" B.F.F.

STATE OF VERMONT DEPARTMENT OF STATE BUILDINGS AGENCY OF ADMINISTRATION MONTPELIER, VERMONT		VERMONT	
GARAGE ELEVATIONS			
AGENCY OF TRANSPORTATION 6-BAY MAINTENANCE GARAGE			
PROJECT DATE: APRIL 18, 1990 DRAWN BY: T. MICHELLOTT APPROVED BY: T. MICHELLOTT		REVISIONS SCALE NOTED DWG. NO. A-3 8 OF 22	