


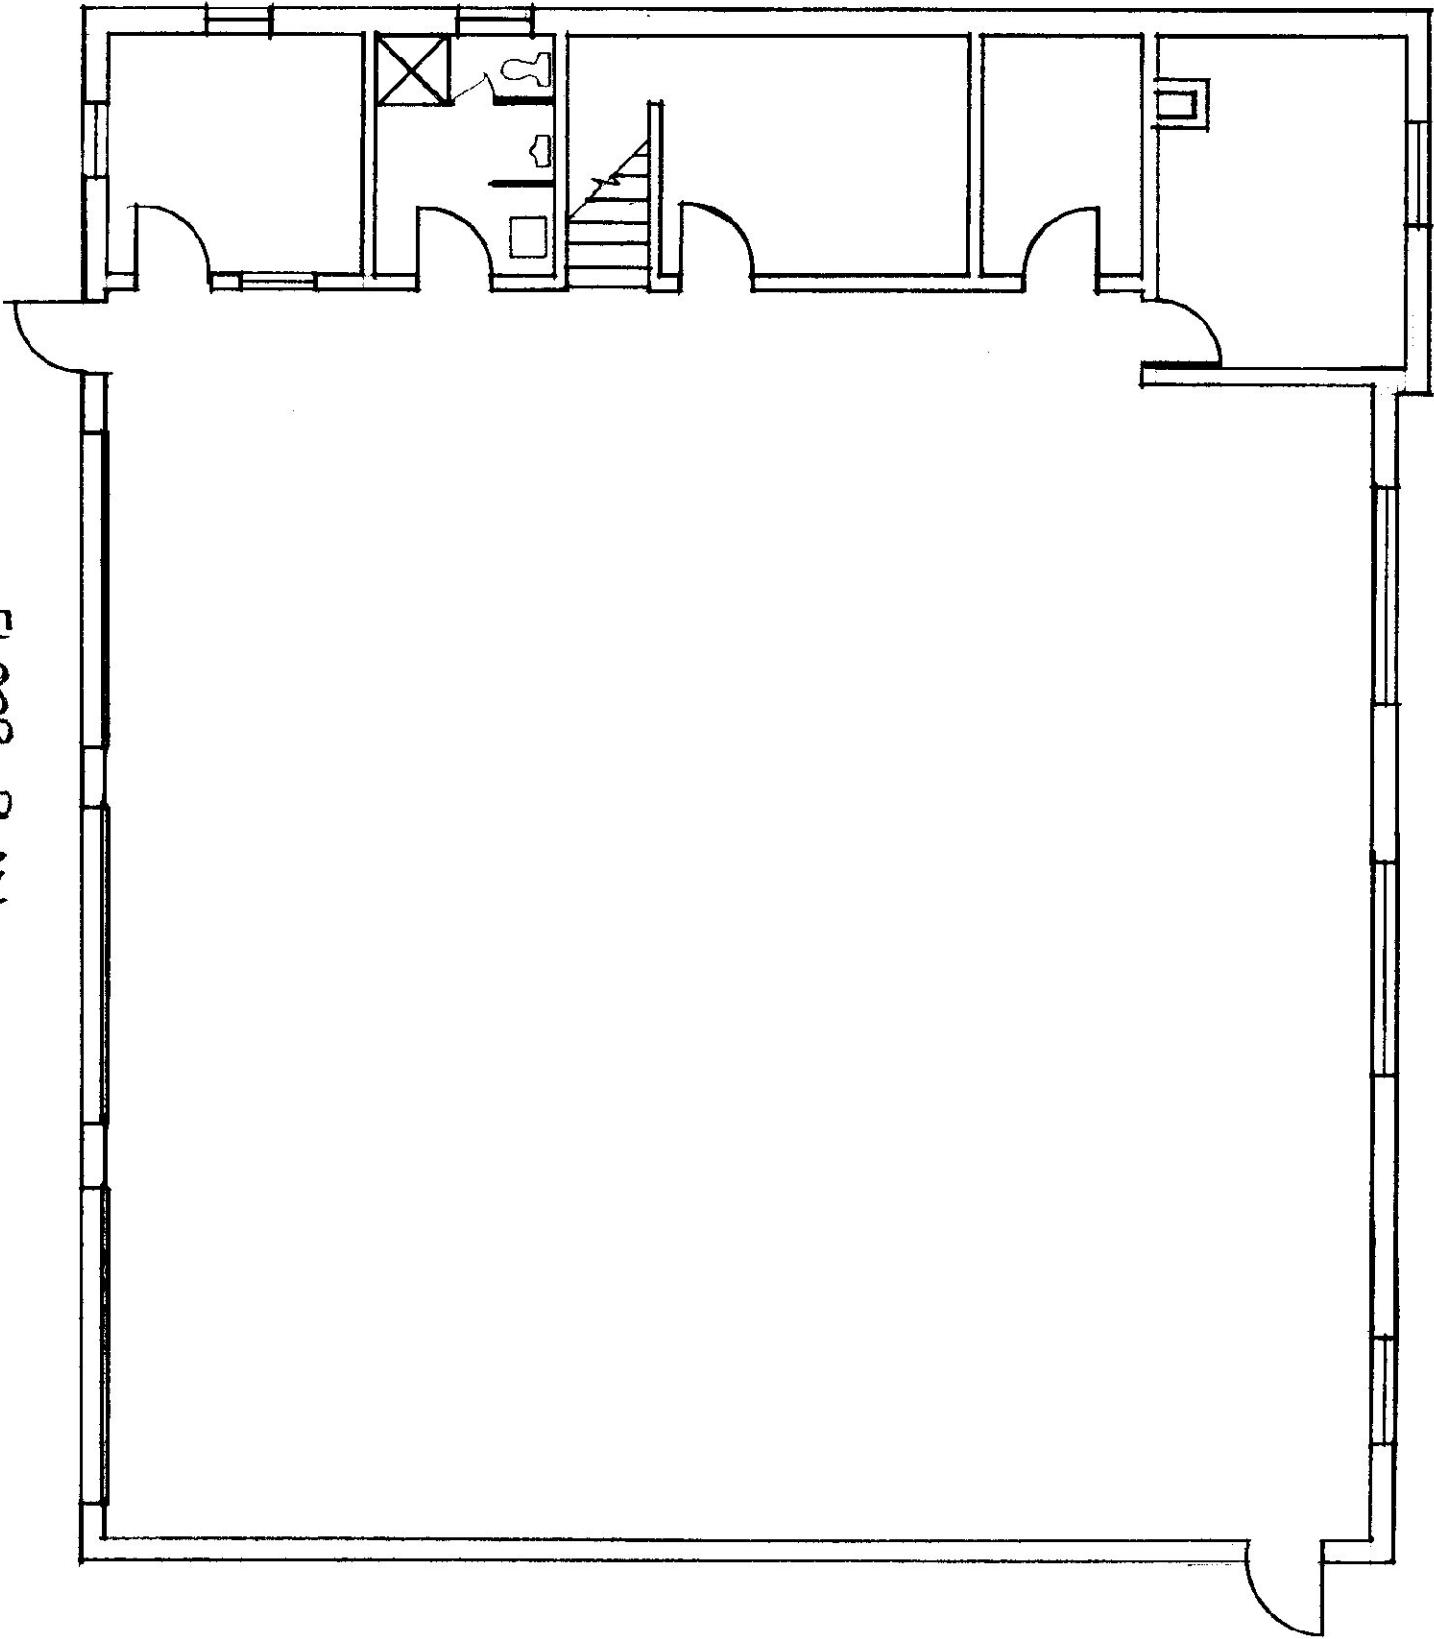

FLOOR PLAN
SCALE: 1/8"=1'-0"

STATE OF VERMONT			
DIVISION OF STATE BUILDINGS			
AGENCY OF ADMINISTRATION			
MONTPELIER, VERMONT			
AGENCY OF TRANSPORTATION GARAGE			
WILMINGTON, VERMONT			
DATE: 7-21-80	SCALE: 1/8"=1'-0"	REVISIONS:	DWG. NO.
DRAWN BY: R4	APPROVED BY:		OF