




STATE OF VERMONT 98 ACRES

I-91 S.B.

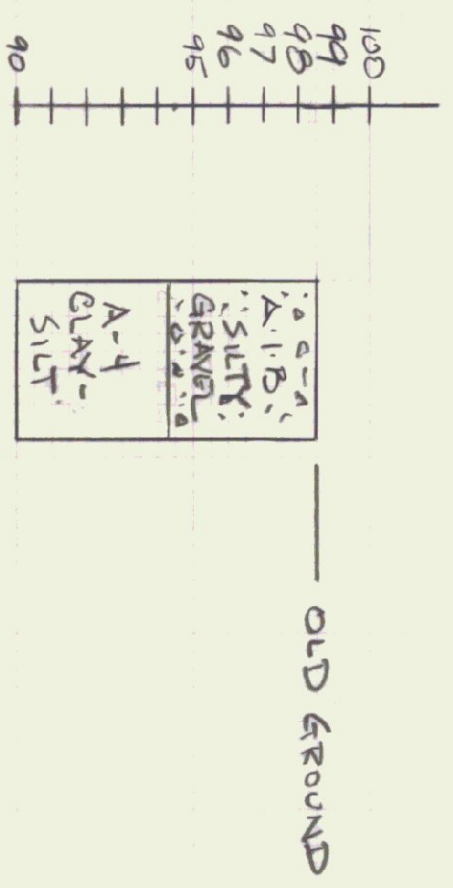

DESIGN DATA:

GARAGES - 2 EMPLOYEES (USED 4)
 PERCOLATION TEST - FT#1-4 MIN/INCH } 27" DEEP HOLES
 FT#2-5 MIN/INCH
 DESIGN FLOWS 4 PERSONS X 15 GPD = 60 GPD
 APPLICATION RATE (5 MIN/INCH @ 1.5 GAL/FT²/DAY)
 AREA OF TRENCH REQ. = $\frac{60}{1.5} = 40 \text{ SQ. FT.}$
 FIELD SIZE: 1 TRENCH 3FT WIDE X 10FT LONG = $\frac{60 \text{ SQ. FT.}}{46 \text{ SQ. FT.}}$
 FACTOR OF SAFETY OF 1.3

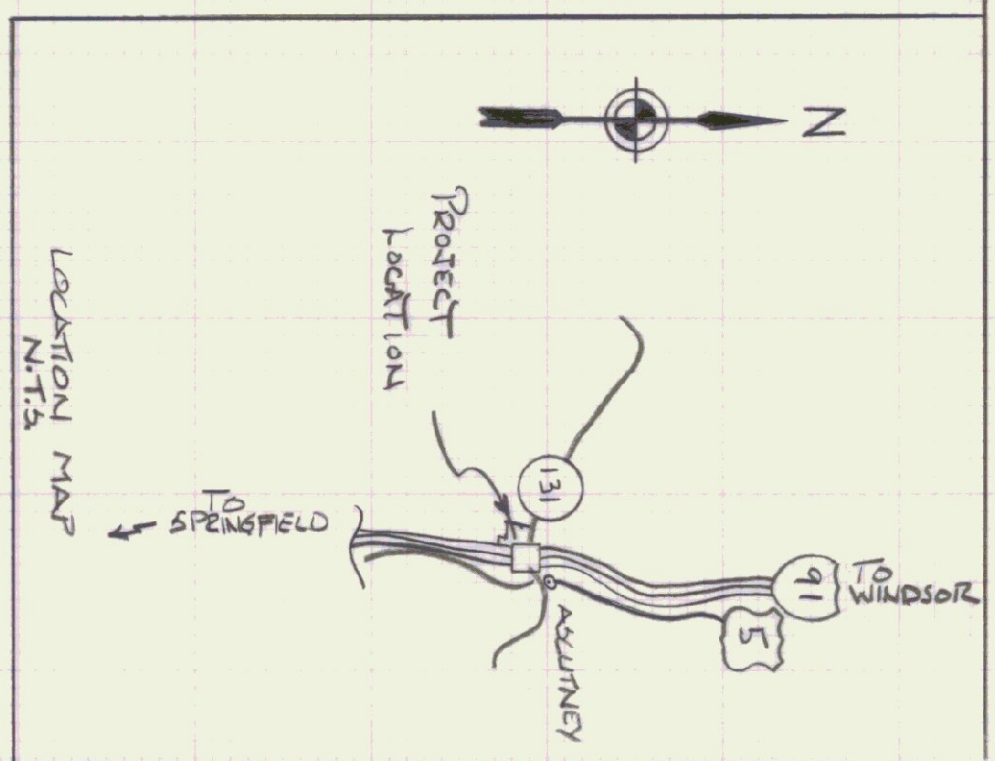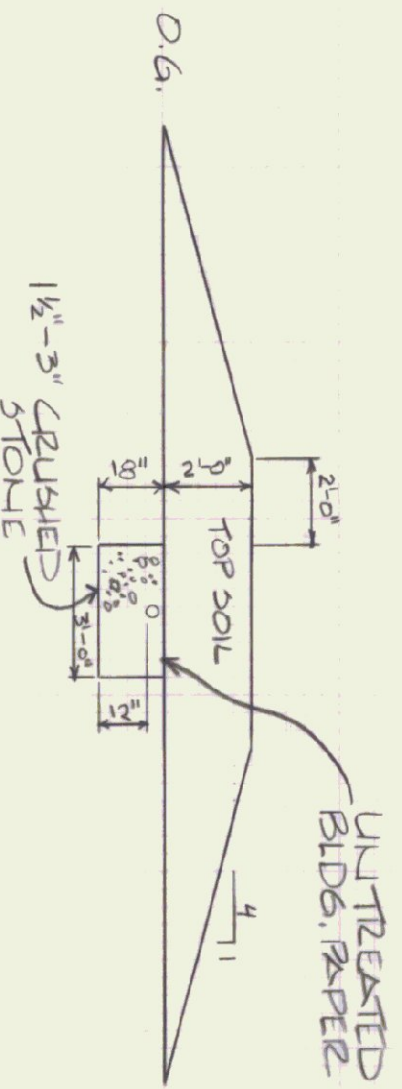

STATE OF VERMONT			
DEPARTMENT OF STATE BUILDINGS			
AGENCY OF ADMINISTRATION			
MONTPELIER, VERMONT			
AGENCY OF TRANSPORTATION			
HIGHWAY GARAGE			
SITE PLAN			
DATE	SCALE	REVISIONS	DWG. NO.
11-2-85	1"=50'-0"		3-1
DRAWN BY:			
F. RATT			
ASSUMED			
VERMONT			1 OF 1