


DATE  
1-14-87  
SCALE  
1/4" = 1'-0"

PARTIAL FLOOR PLAN OF  
11 BAY MAINTENANCE GARAGE  
DUMMERSTON,  
VERMONT

DRAWN BY  
KBT

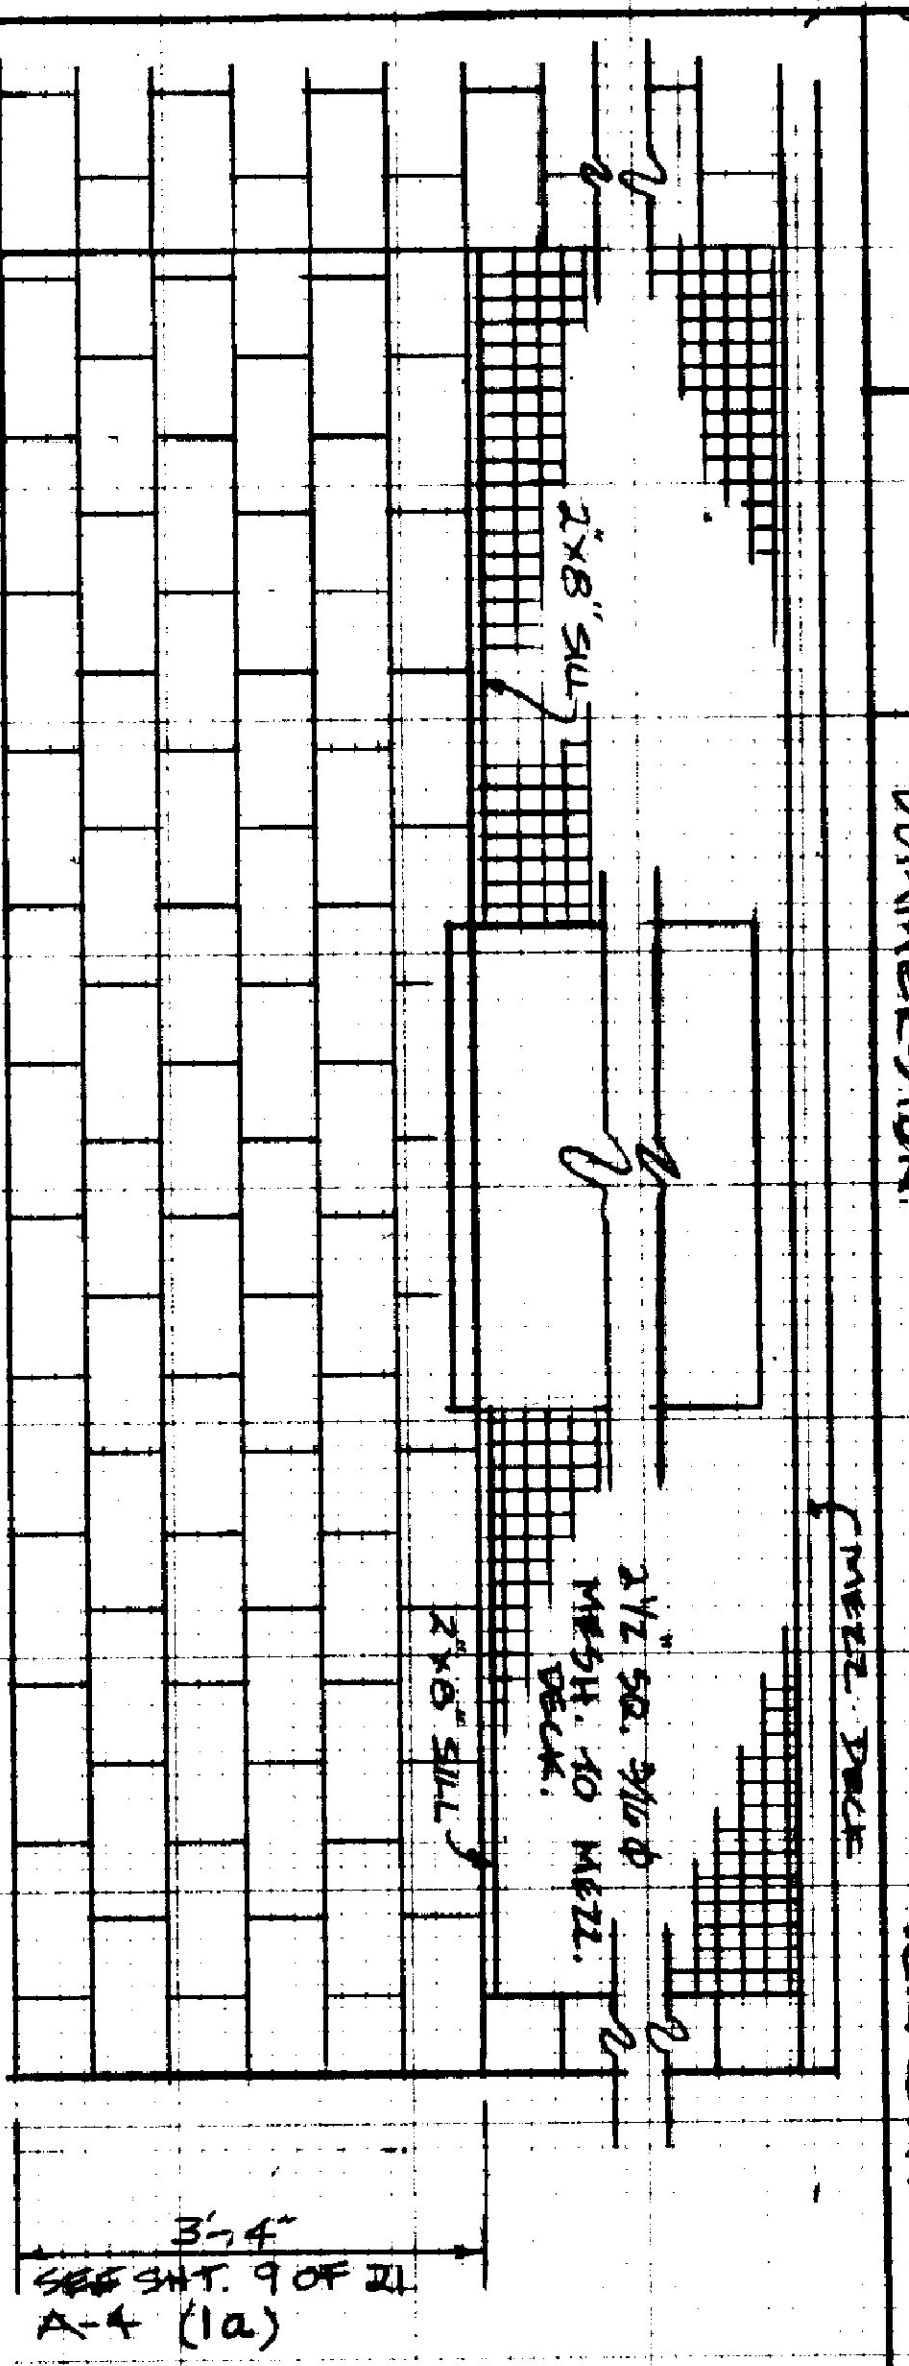

ELEVATION A-A  
NTS.

