

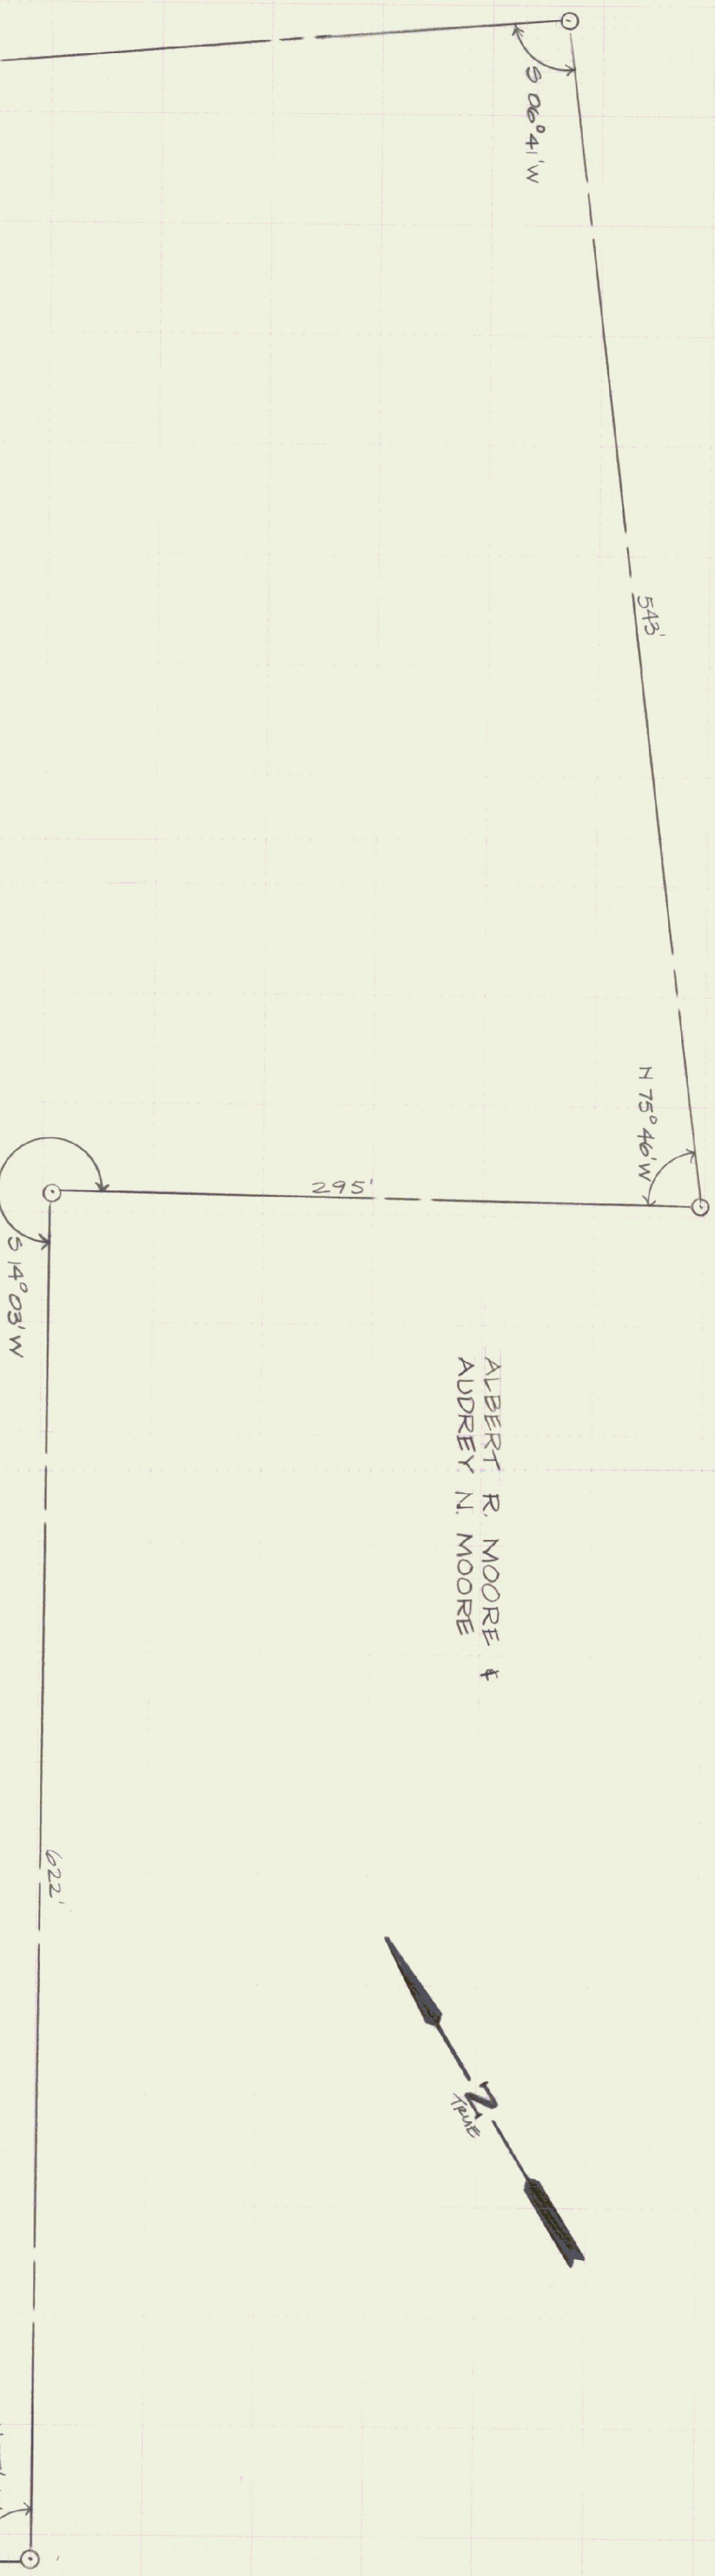


ALBERT R. MOORE &
AUDREY N. MOORE

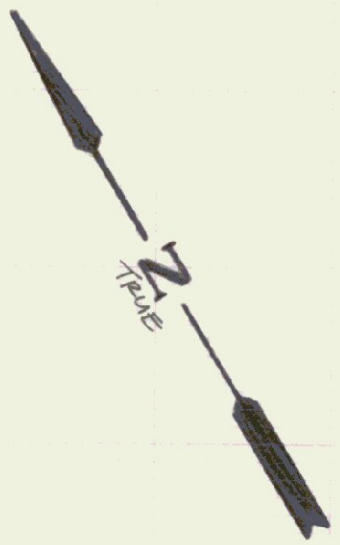


ELDORA E. FREEMAN

CHARLES & ADA SIMEON

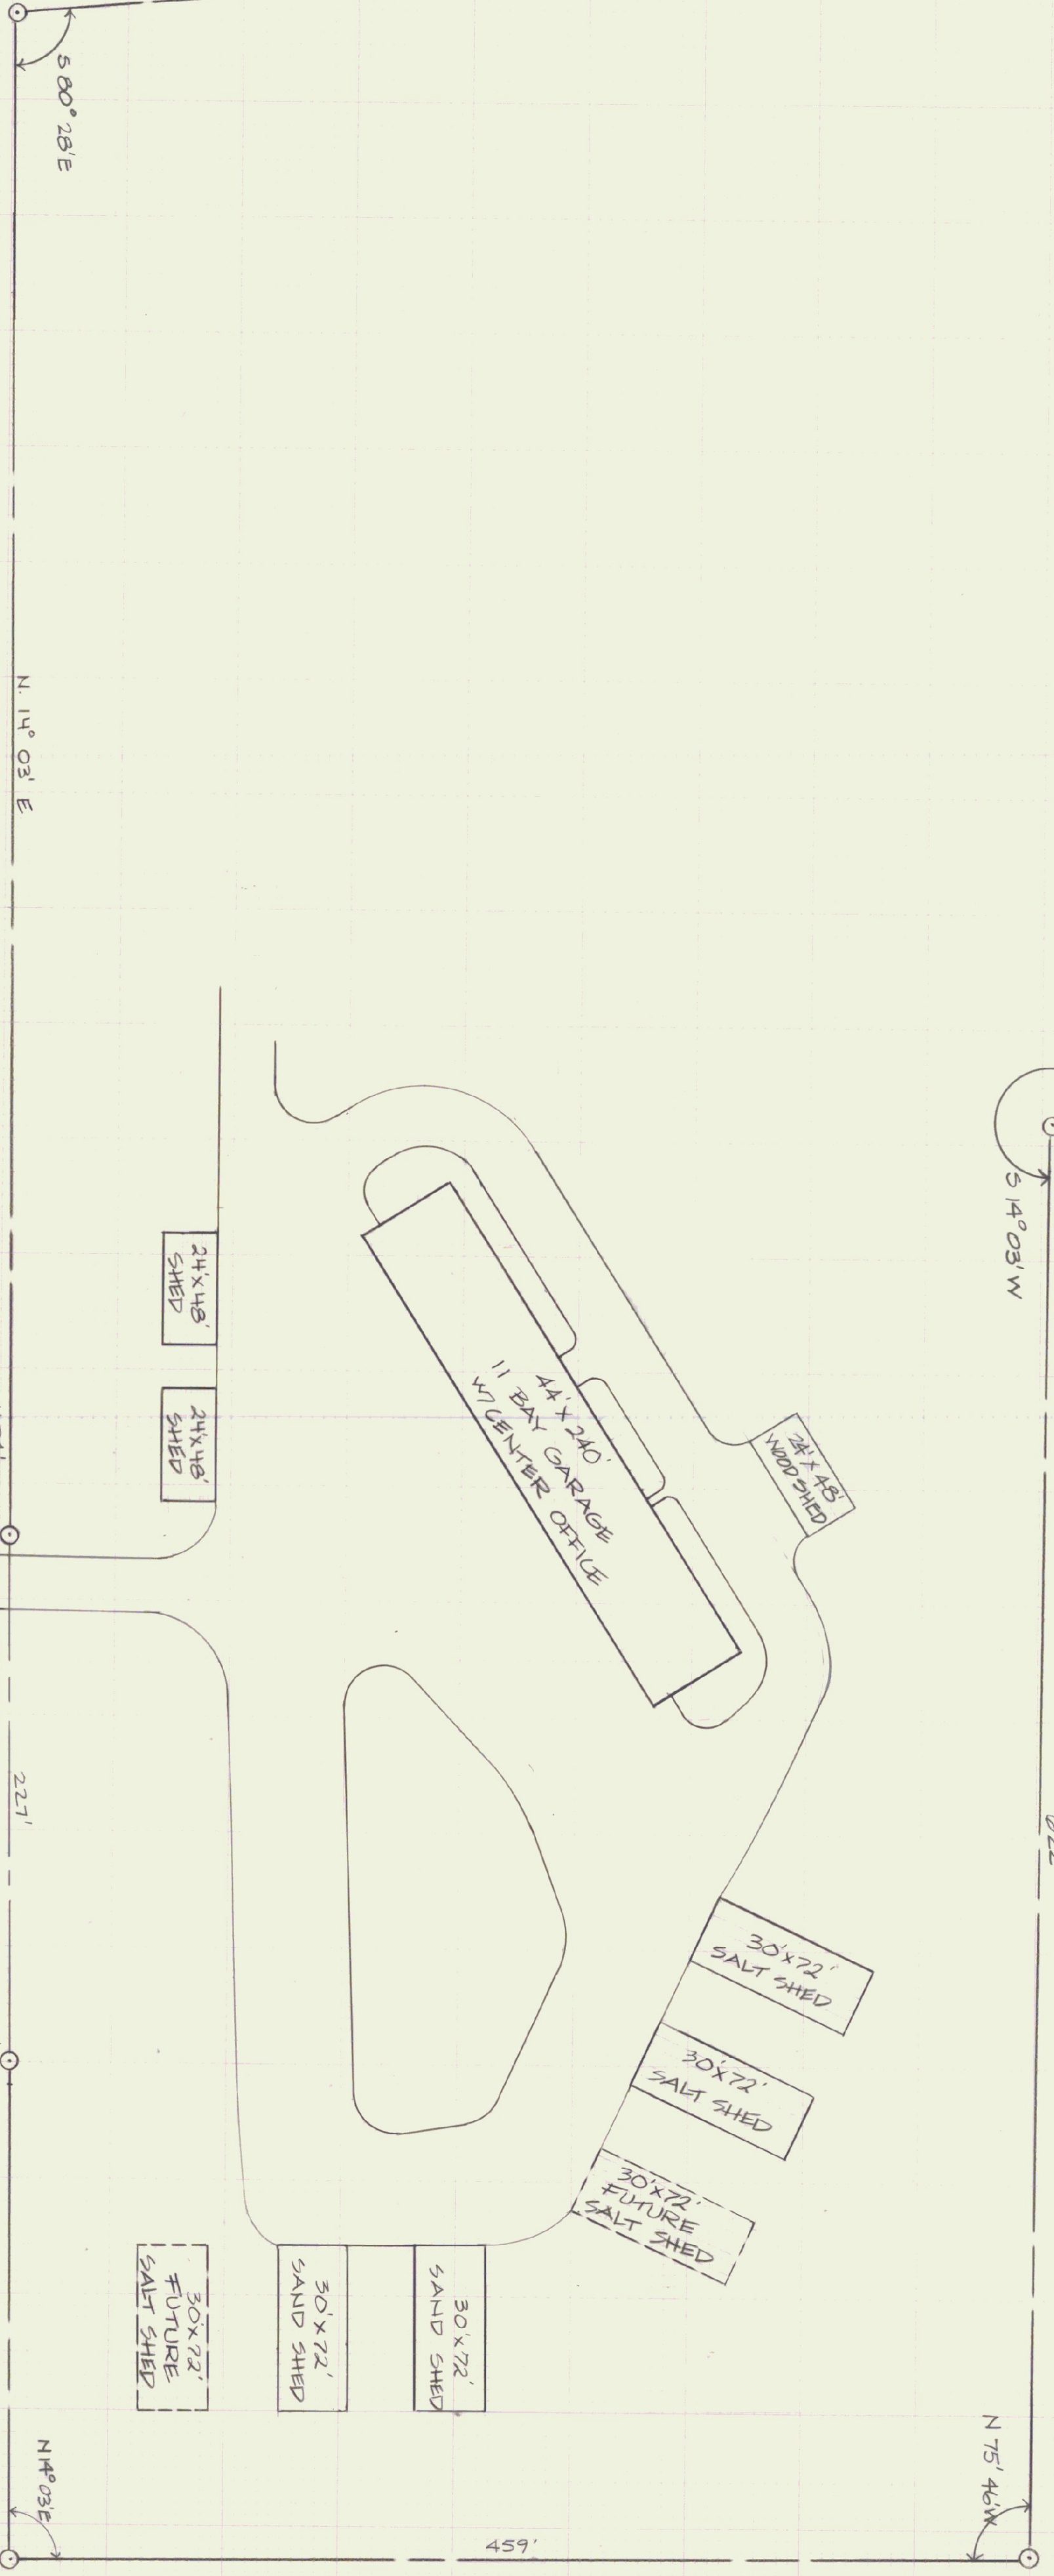

CERSOSIMO LUMBER CO.

JANET GODDARD
DOROTHY POLLARD &
ROBERT & GLENN VIVIAN

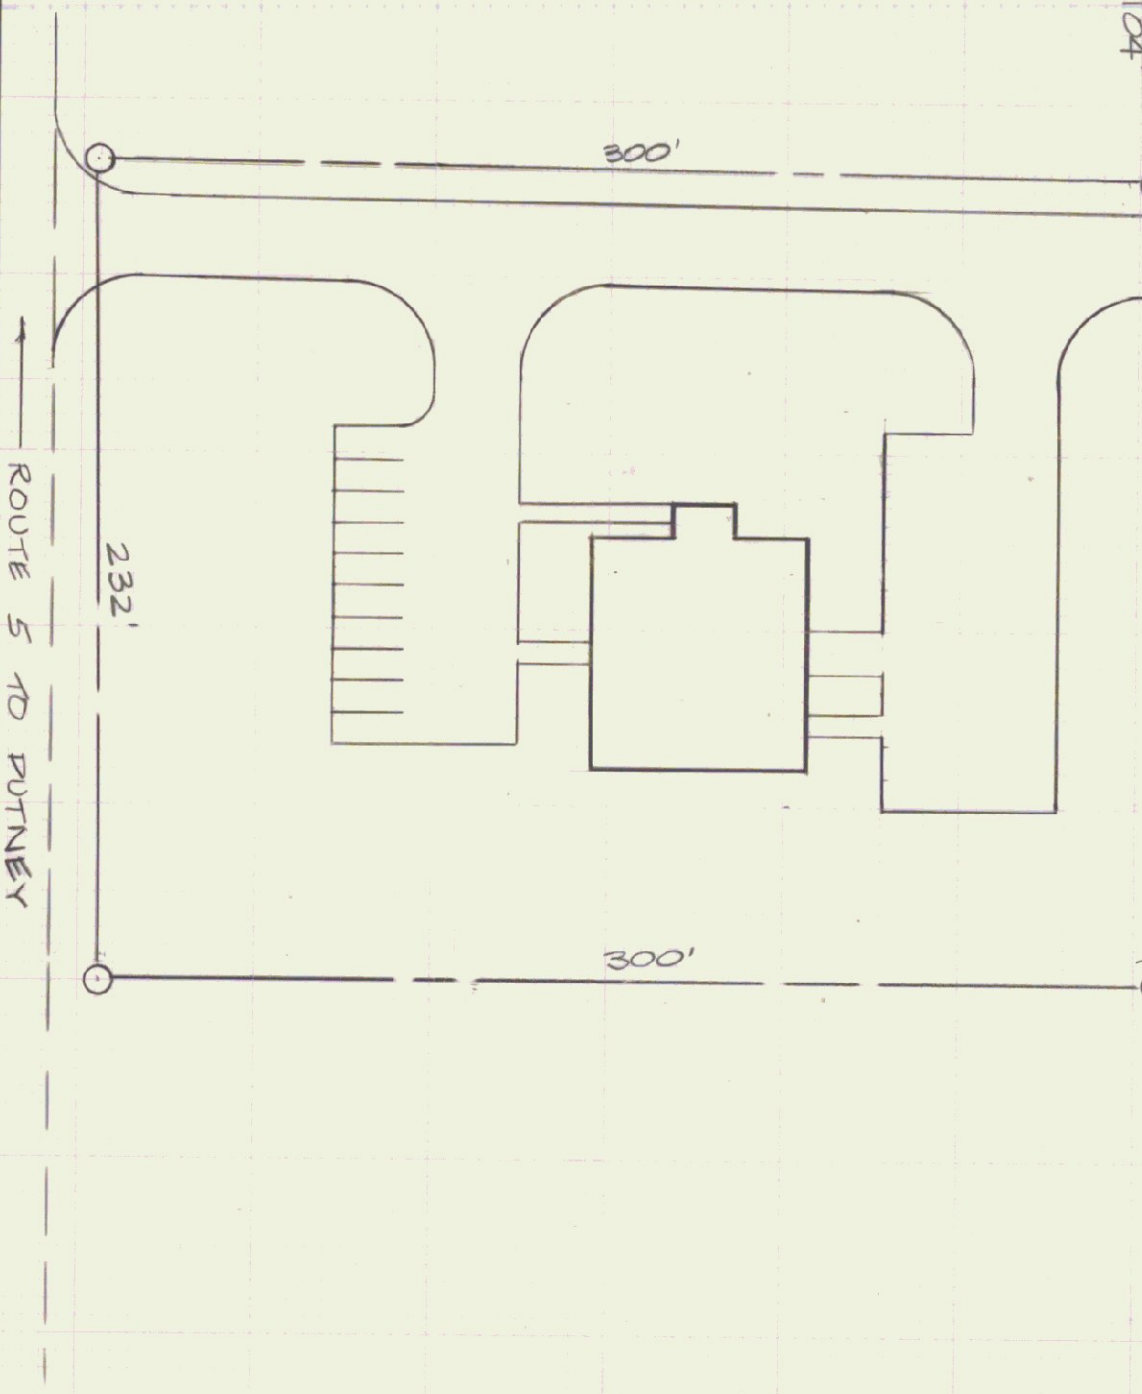

STATE OF VERMONT			
DEPARTMENT OF STATE BUILDINGS			
AGENCY OF ADMINISTRATION			
MONTPELIER, VERMONT			
AGENCY OF TRANSPORTATION			
DISTRICT OFFICE & GARAGE			
SITE PLAN			
EAST DUMMERSTON,		VERMONT	
DATE:	03-29-85	SCALE:	1" = 50'
DRAWN BY:	REVISIONS:	DWG. NO.	
APPROVED BY:			
REPRESENT:	F. RATT		1 of 1