


GROUND FLOOR PLAN
SCALE 1/8" = 1'-0"

DOOR SCHEDULE


NUMBER	ROUGH OPENING	TYPE	FIBS	DOOR	FRAME	HANDLING	LOCKS	FINISH	REMARKS
1	14'-0" x 12'-0"	-	C	WOOD	ALUMINUM	SLIP	SLIP	WOOD	OVERHEAD DOOR SEALS
2	14'-0" x 12'-0"	-	C	WOOD	ALUMINUM	SLIP	SLIP	WOOD	72" W/ALUMINUM WINDOW
3	14'-0" x 12'-0"	-	C	WOOD	ALUMINUM	SLIP	SLIP	WOOD	72" W/ALUMINUM WINDOW
4	14'-0" x 12'-0"	-	C	WOOD	ALUMINUM	SLIP	SLIP	WOOD	72" W/ALUMINUM WINDOW
5	14'-0" x 12'-0"	-	C	WOOD	ALUMINUM	SLIP	SLIP	WOOD	72" W/ALUMINUM WINDOW
6	14'-0" x 12'-0"	-	C	WOOD	ALUMINUM	SLIP	SLIP	WOOD	72" W/ALUMINUM WINDOW
7	14'-0" x 12'-0"	-	C	WOOD	ALUMINUM	SLIP	SLIP	WOOD	72" W/ALUMINUM WINDOW
8	14'-0" x 12'-0"	-	C	WOOD	ALUMINUM	SLIP	SLIP	WOOD	72" W/ALUMINUM WINDOW
9	14'-0" x 12'-0"	-	C	WOOD	ALUMINUM	SLIP	SLIP	WOOD	72" W/ALUMINUM WINDOW
10	14'-0" x 12'-0"	-	C	WOOD	ALUMINUM	SLIP	SLIP	WOOD	72" W/ALUMINUM WINDOW
11	14'-0" x 12'-0"	-	C	WOOD	ALUMINUM	SLIP	SLIP	WOOD	72" W/ALUMINUM WINDOW
12	9'-0" x 8'-0"	-	C	WOOD	ALUMINUM	SLIP	SLIP	WOOD	72" W/ALUMINUM WINDOW
13	3'-0" x 7'-0"	A	C	WOOD	ALUMINUM	SLIP	SLIP	WOOD	72" W/ALUMINUM WINDOW
14	3'-0" x 7'-0"	A	C	WOOD	ALUMINUM	SLIP	SLIP	WOOD	72" W/ALUMINUM WINDOW
15	3'-0" x 7'-0"	A	C	WOOD	ALUMINUM	SLIP	SLIP	WOOD	72" W/ALUMINUM WINDOW
16	3'-0" x 7'-0"	A	C	WOOD	ALUMINUM	SLIP	SLIP	WOOD	72" W/ALUMINUM WINDOW
17	3'-0" x 7'-0"	A	C	WOOD	ALUMINUM	SLIP	SLIP	WOOD	72" W/ALUMINUM WINDOW
18	3'-0" x 7'-0"	A	C	WOOD	ALUMINUM	SLIP	SLIP	WOOD	72" W/ALUMINUM WINDOW
19	3'-0" x 7'-0"	A	C	WOOD	ALUMINUM	SLIP	SLIP	WOOD	72" W/ALUMINUM WINDOW
20	3'-0" x 7'-0"	A	C	WOOD	ALUMINUM	SLIP	SLIP	WOOD	72" W/ALUMINUM WINDOW
21	3'-0" x 7'-0"	A	C	WOOD	ALUMINUM	SLIP	SLIP	WOOD	72" W/ALUMINUM WINDOW
22	3'-0" x 7'-0"	A	C	WOOD	ALUMINUM	SLIP	SLIP	WOOD	72" W/ALUMINUM WINDOW
23	3'-0" x 7'-0"	A	C	WOOD	ALUMINUM	SLIP	SLIP	WOOD	72" W/ALUMINUM WINDOW
24	3'-0" x 7'-0"	A	C	WOOD	ALUMINUM	SLIP	SLIP	WOOD	72" W/ALUMINUM WINDOW
25	3'-0" x 7'-0"	A	C	WOOD	ALUMINUM	SLIP	SLIP	WOOD	72" W/ALUMINUM WINDOW
26	3'-0" x 7'-0"	A	C	WOOD	ALUMINUM	SLIP	SLIP	WOOD	72" W/ALUMINUM WINDOW
27	3'-0" x 7'-0"	A	C	WOOD	ALUMINUM	SLIP	SLIP	WOOD	72" W/ALUMINUM WINDOW

WINDOW SCHEDULE

NUMBER	QUANTITY	TYPE	FRAMES	ROUGH OPENING	REMARKS
6	6	2 SIDED	METAL	2'-11/2" x 4'-11/2"	ACORN
10	10	3 SIDED	METAL	3'-4" x 4'-8" W	WIRE GLASS SET INSIDE METAL FRAME W/ALUMINUM ACORN

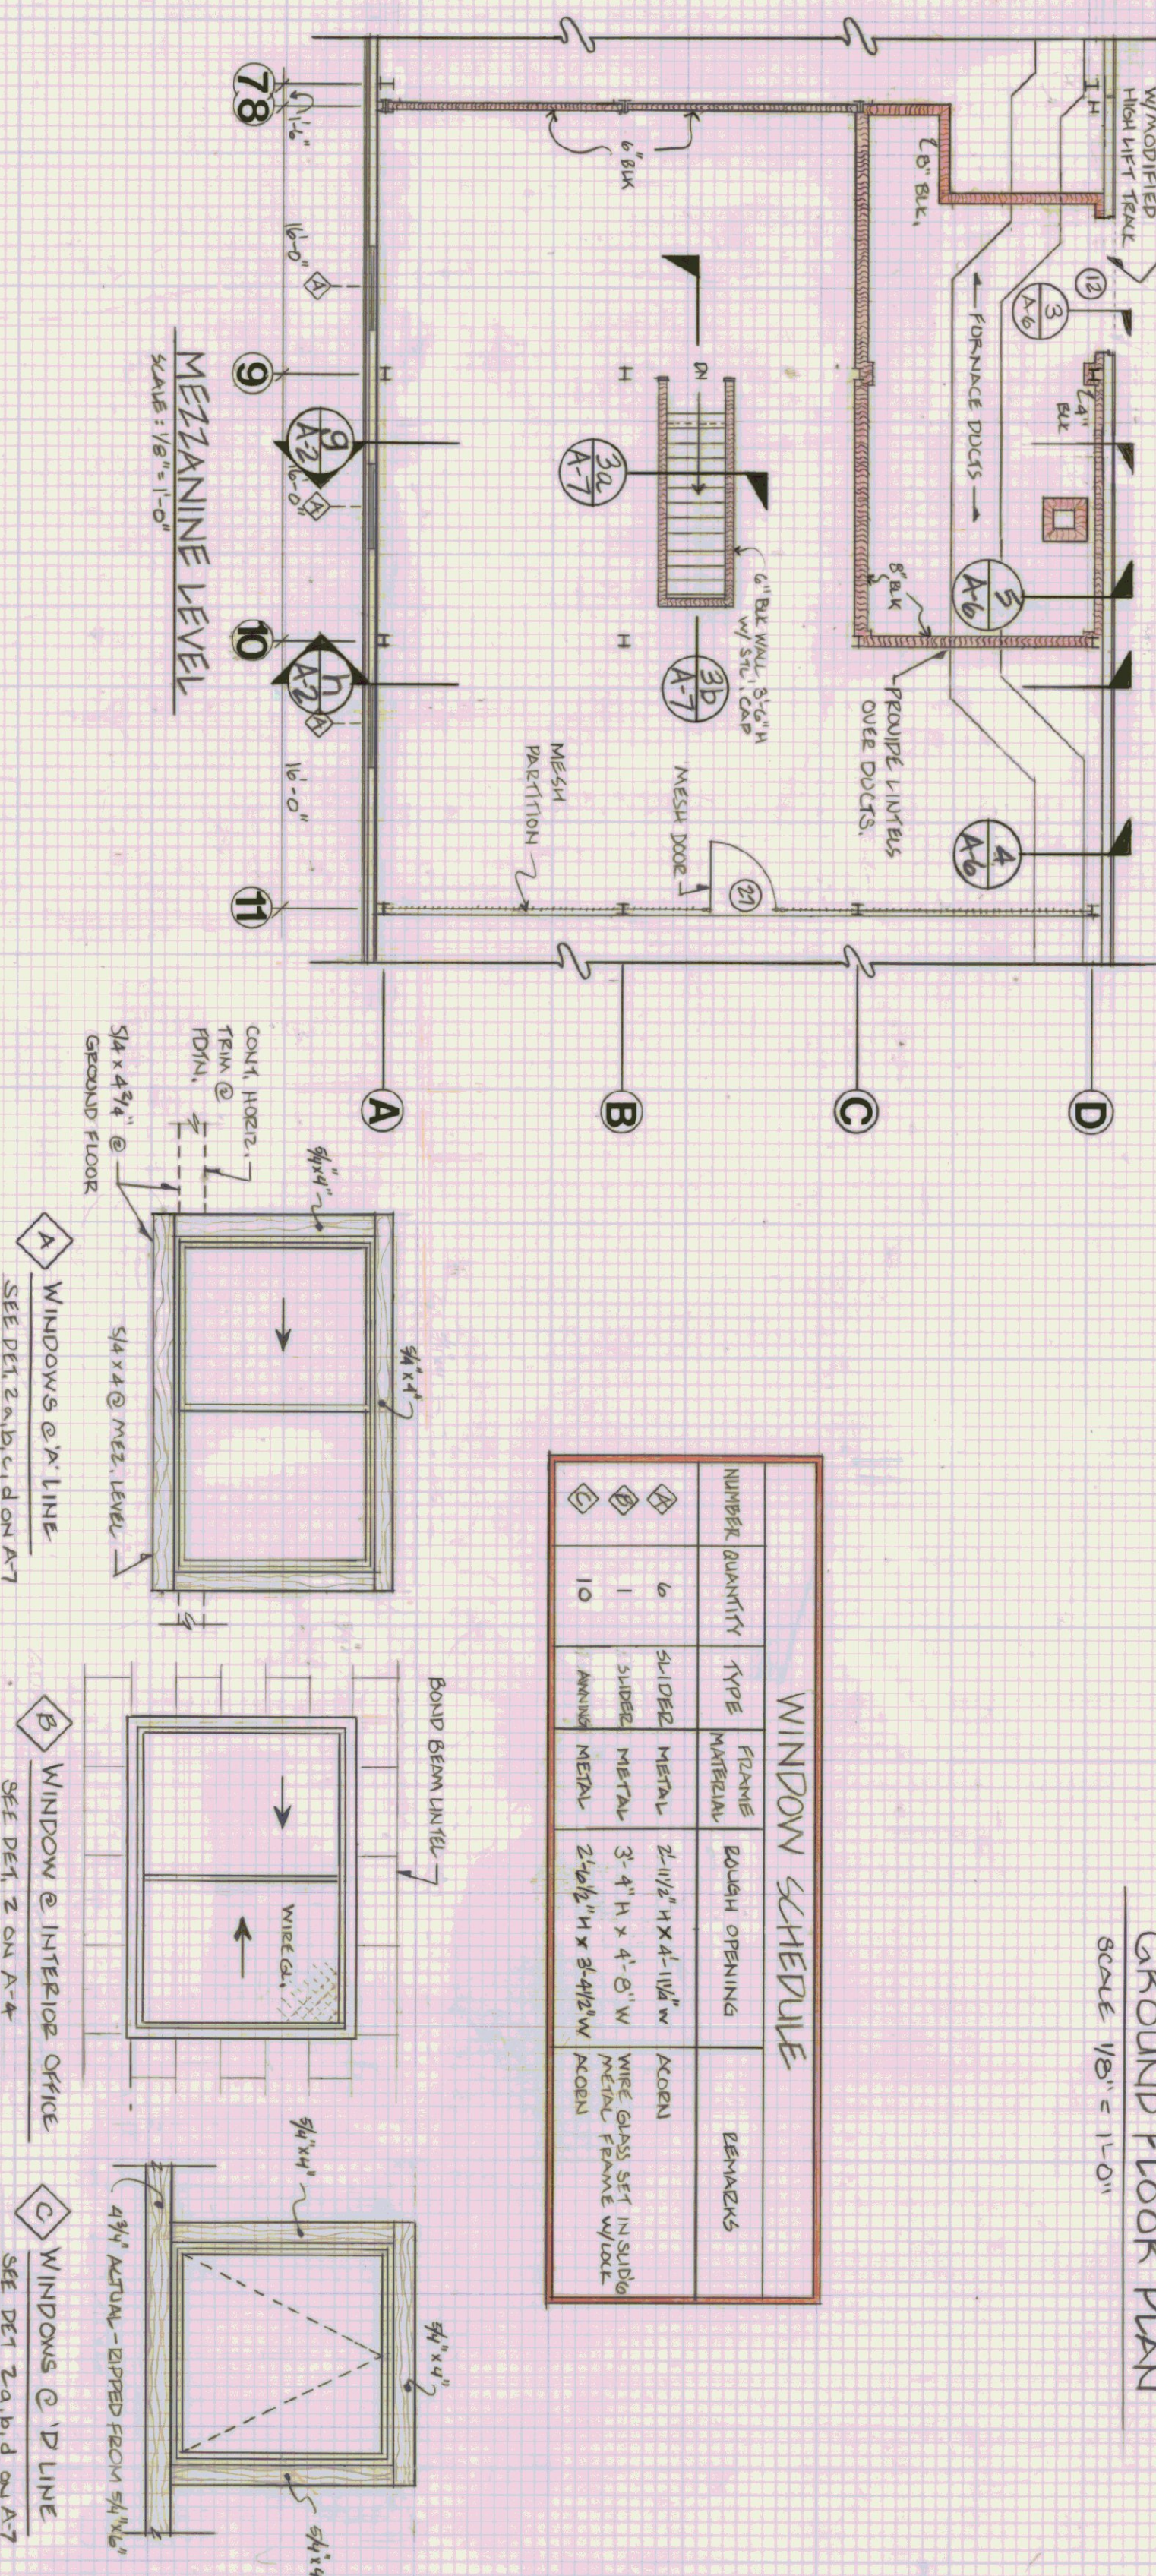

WINDOW TYPES
SCALE 1/2" = 1'-0"

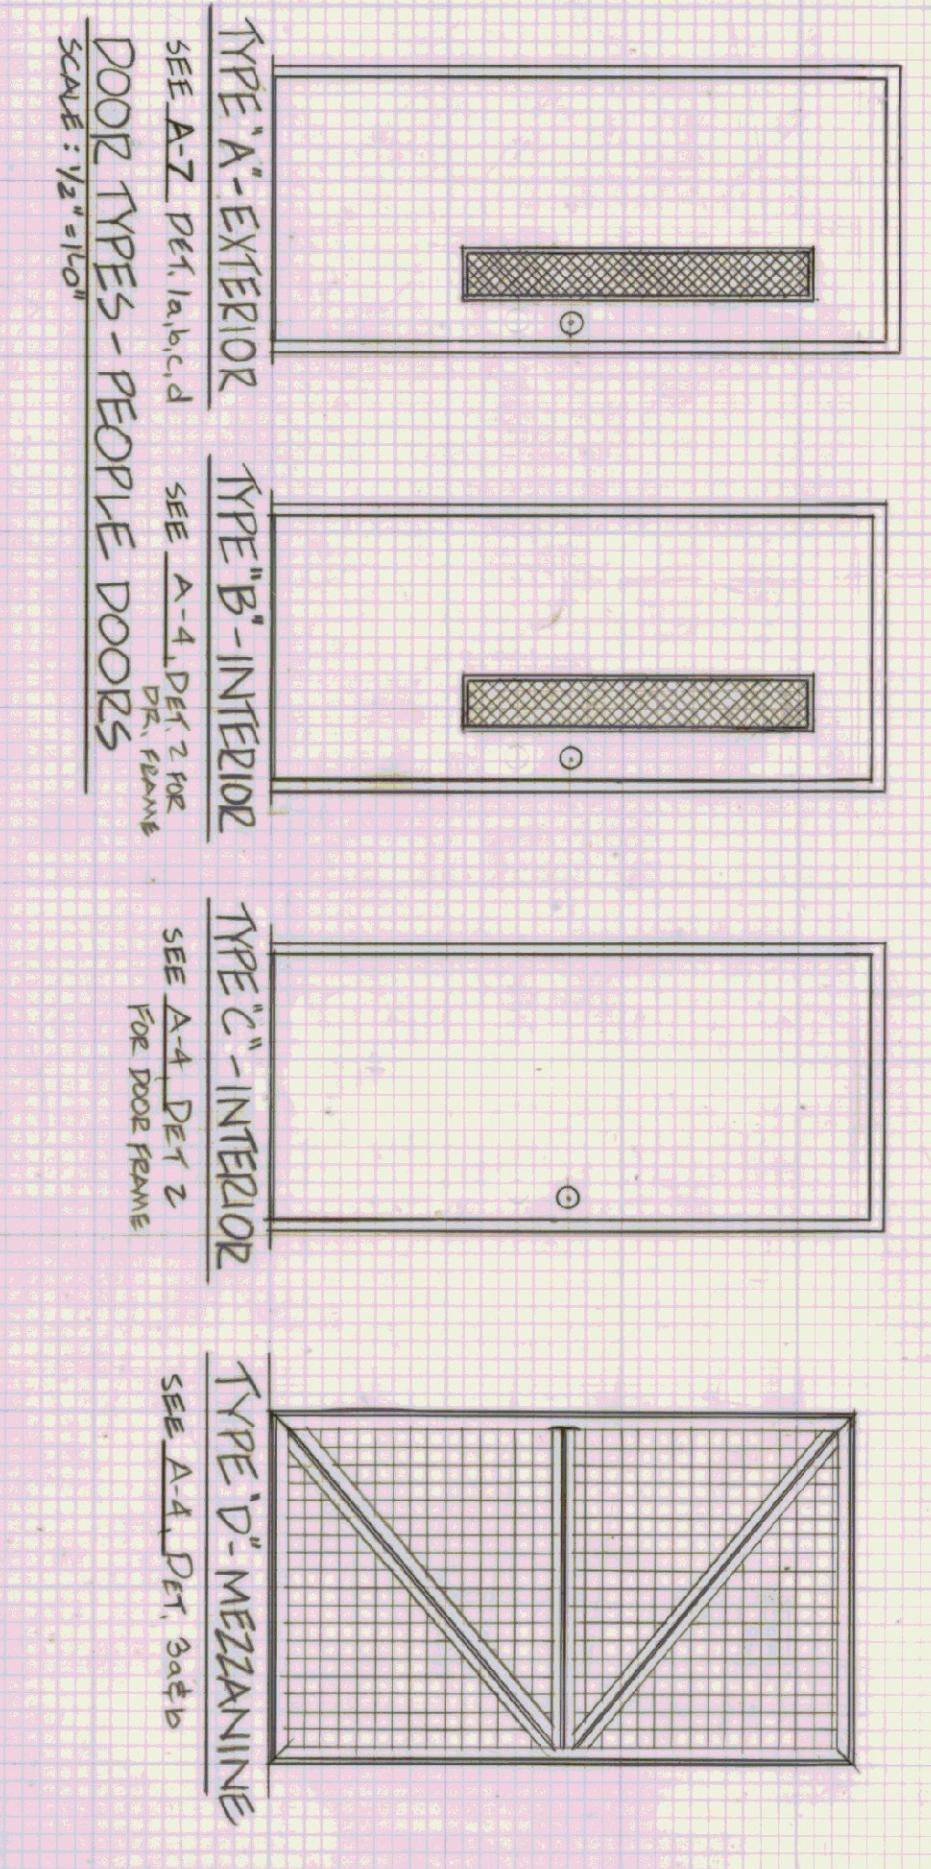

ISSUE RECORD

NO.	DATE	DESCRIPTION	BY
1			
2			
3			
4			
5			
6			

STATE OF VERMONT
DEPARTMENT OF STATE BUILDINGS
AGENCY OF ADMINISTRATION
MONTPELIER.

GROUND FLOOR & MEZZANINE LEVEL
AGENCY OF TRANSPORTATION
11 BAY MAINTENANCE GARAGE
DUMMERSTON, VERMONT DISTRICT 2

DATE: 11/86
SCALE: AS NOTED
DRAWN BY: JE WINTER
APPROVED BY: JE WINTER

REVISIONS: 03-10-86
DWG NO: A-1
6 OF 21