


NOTE: HEIGHT OF CONSTRUCTION TO CORNER TO VERTICAL HEIGHT REGULATIONS, CHART 5, SUB CHART B, PART III, 5-7100 E, 1, 4 (B).

ROUND RISE HTR. SHALL BE AS FOLLOWS: STATE APPROVED - 1/4\"/>

RISER PIPES ON 24\"/>

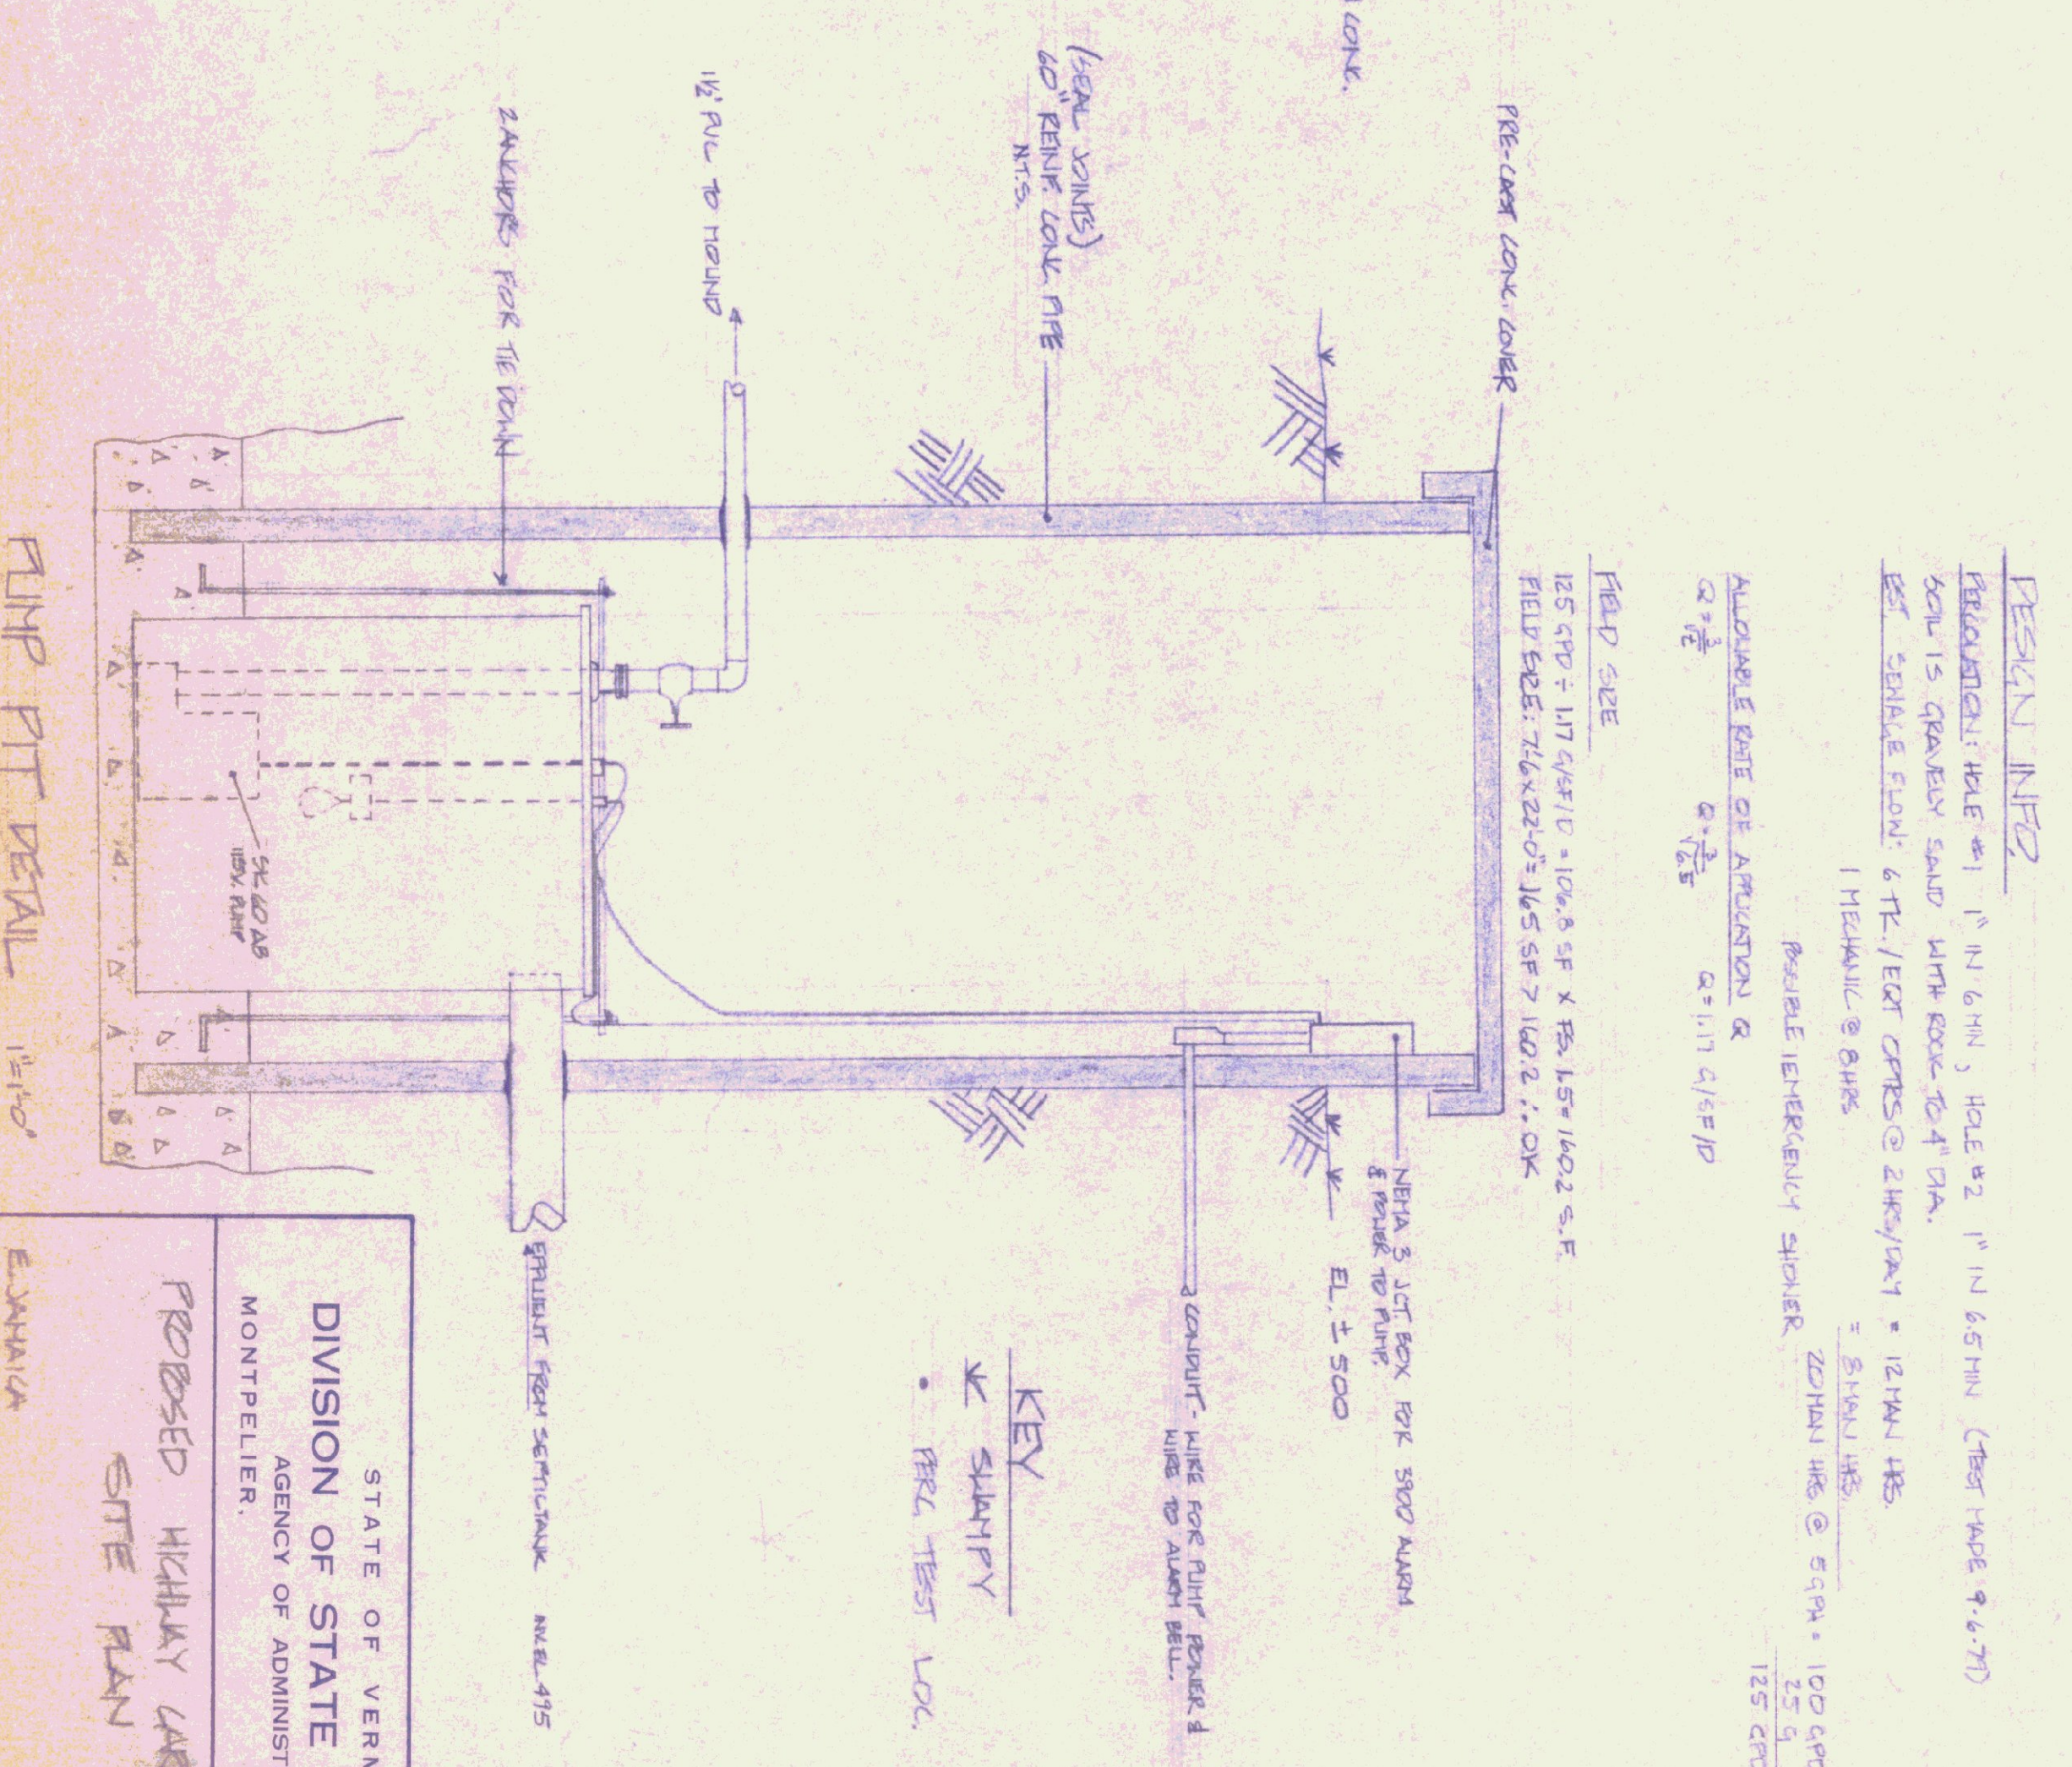

KEY
 * SANDFILL
 * PREL TEST LOC.

STATE OF VERMONT DIVISION OF STATE BUILDINGS AGENCY OF ADMINISTRATION VERMONT		MONTPELLIER	
PROPOSED HIGHWAY CARPARK SITE PLAN			
DATE: 08-79	BY: [Signature]	REVISIONS: 10-80	VERMONT
DRAWN BY: [Signature]	APPROVED BY: [Signature]	1 OF 1	