
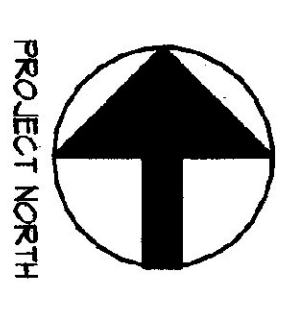
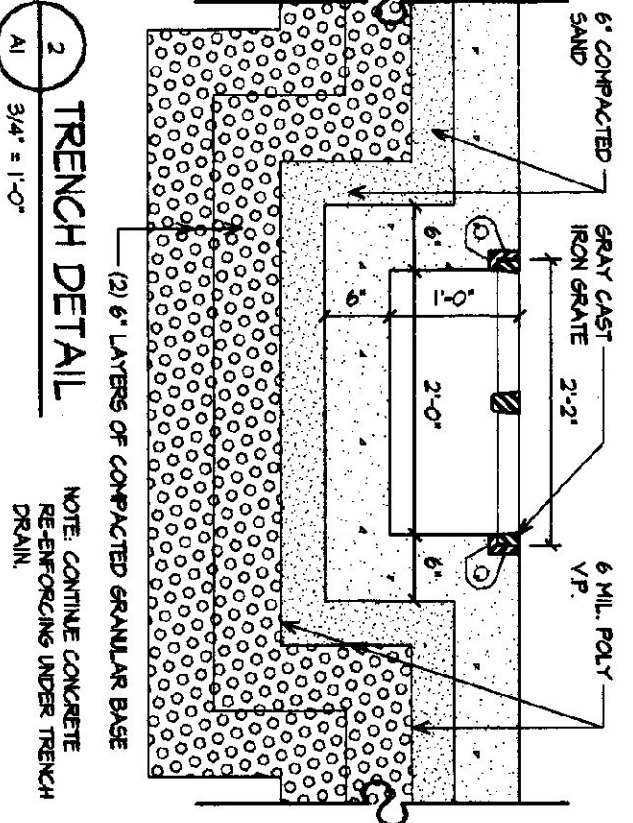



1 MAINTENANCE GARAGE FLOOR PLAN
1/4" = 1'-0"

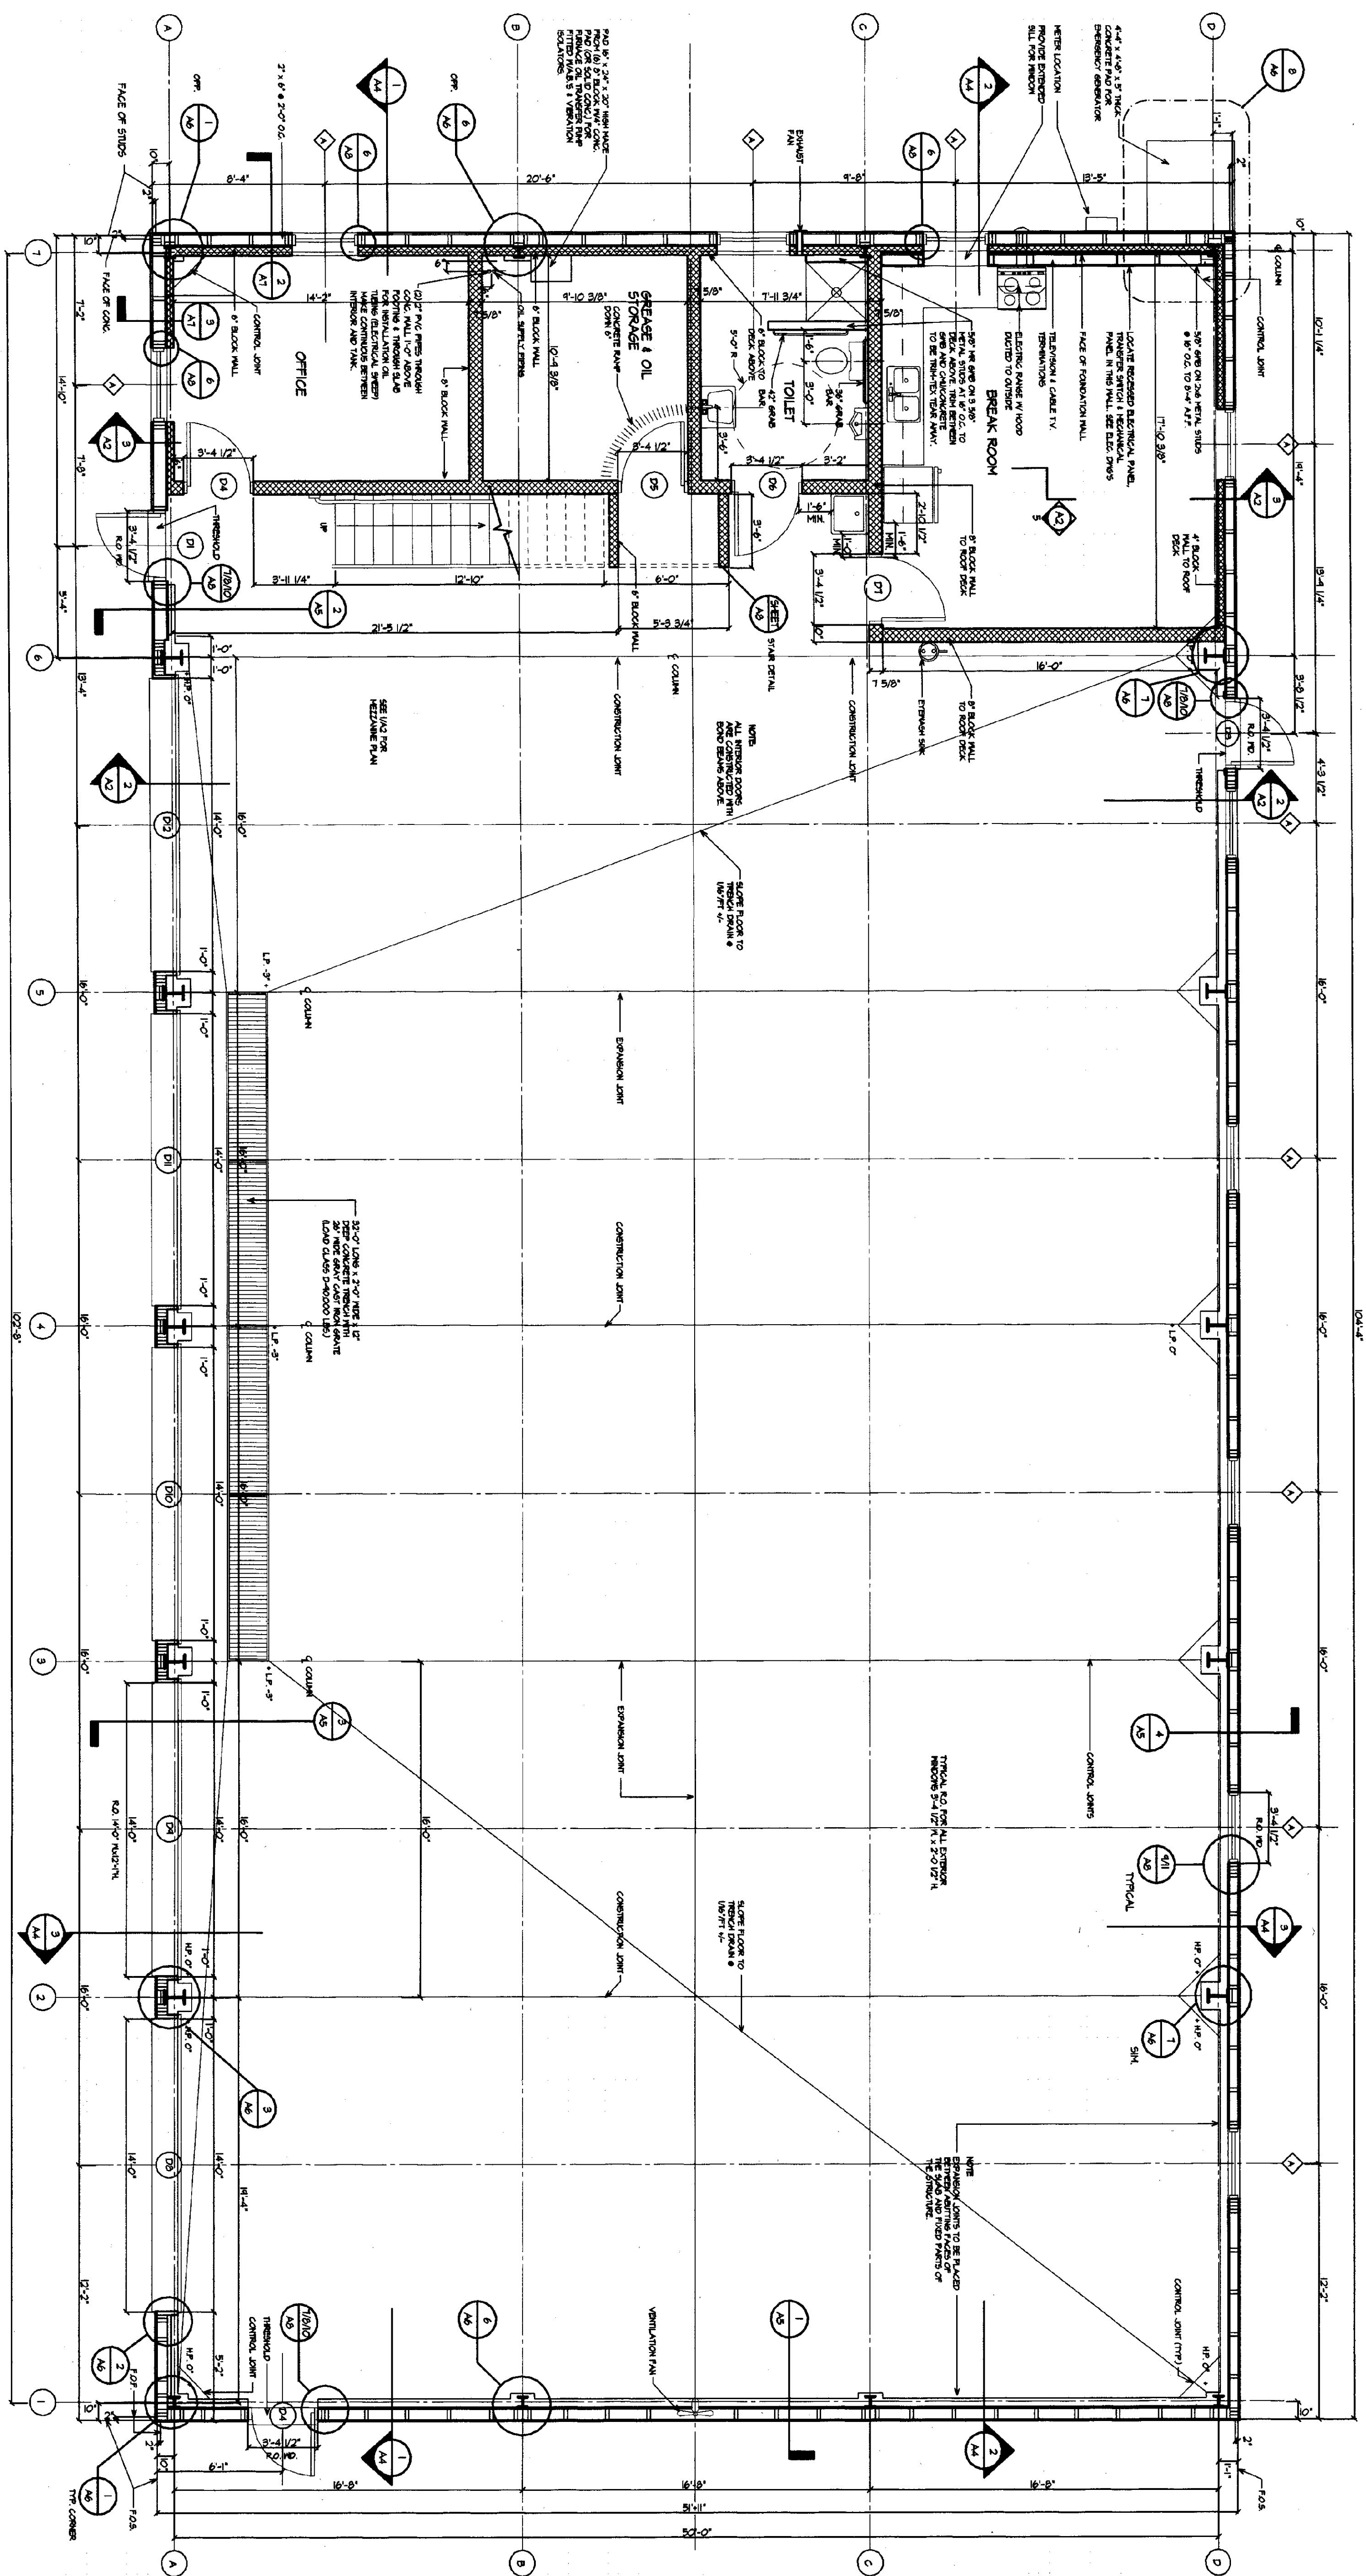

A1	DATE	REVISION	SCALE	AGENCY OF TRANSPORTATION: FIVE BAY MAINTENANCE FACILITIES		E H Danson Assoc. Architects 367 Western Ave., Ste. 104, P.O. Box 4115 St. Johnsbury, Vermont 05810 Tel (802) 748-6239 Fax (802) 748-1085
	DATE	REVISION	AS NOTED	LONDONDERRY, VERMONT		
DRAWING NAME			DATE	DRAWN BY		
MAINTENANCE GARAGE FLOOR PLAN			MAY 14, 2001	KRG		