




- ABBREVIATIONS**
- A.F.F. ABOVE FINISHED FLOOR
  - A.B. ANCHOR BOLT
  - BIT. BITUMINOUS
  - C.B. CARRIAGE BOLT
  - CTR. CENTER
  - COLS. CONCRETE MASONRY UNIT
  - C.M.U. EACH WAY
  - E.W. FACE OF BLOCK
  - F.O.F. FACE OF FOUNDATION
  - F.O.S. FACE OF STUDS
  - F.C.O. FLOOR CLEAN OUT
  - F.D. FLOOR DRAIN
  - GA. GAUGE
  - HORIZ. HORIZONTAL
  - O.C. ON CENTER
  - OPP. OPPOSITE
  - O.S.B. ORIENTED STRAND BOARD
  - RADIUS RADIUS
  - ROUGH OPENING WIDTH TOP & BOTTOM
  - T. & B. VAPOR BARRIER
  - VERT. VERTICAL
  - W.C.O. WALL CLEAN OUT

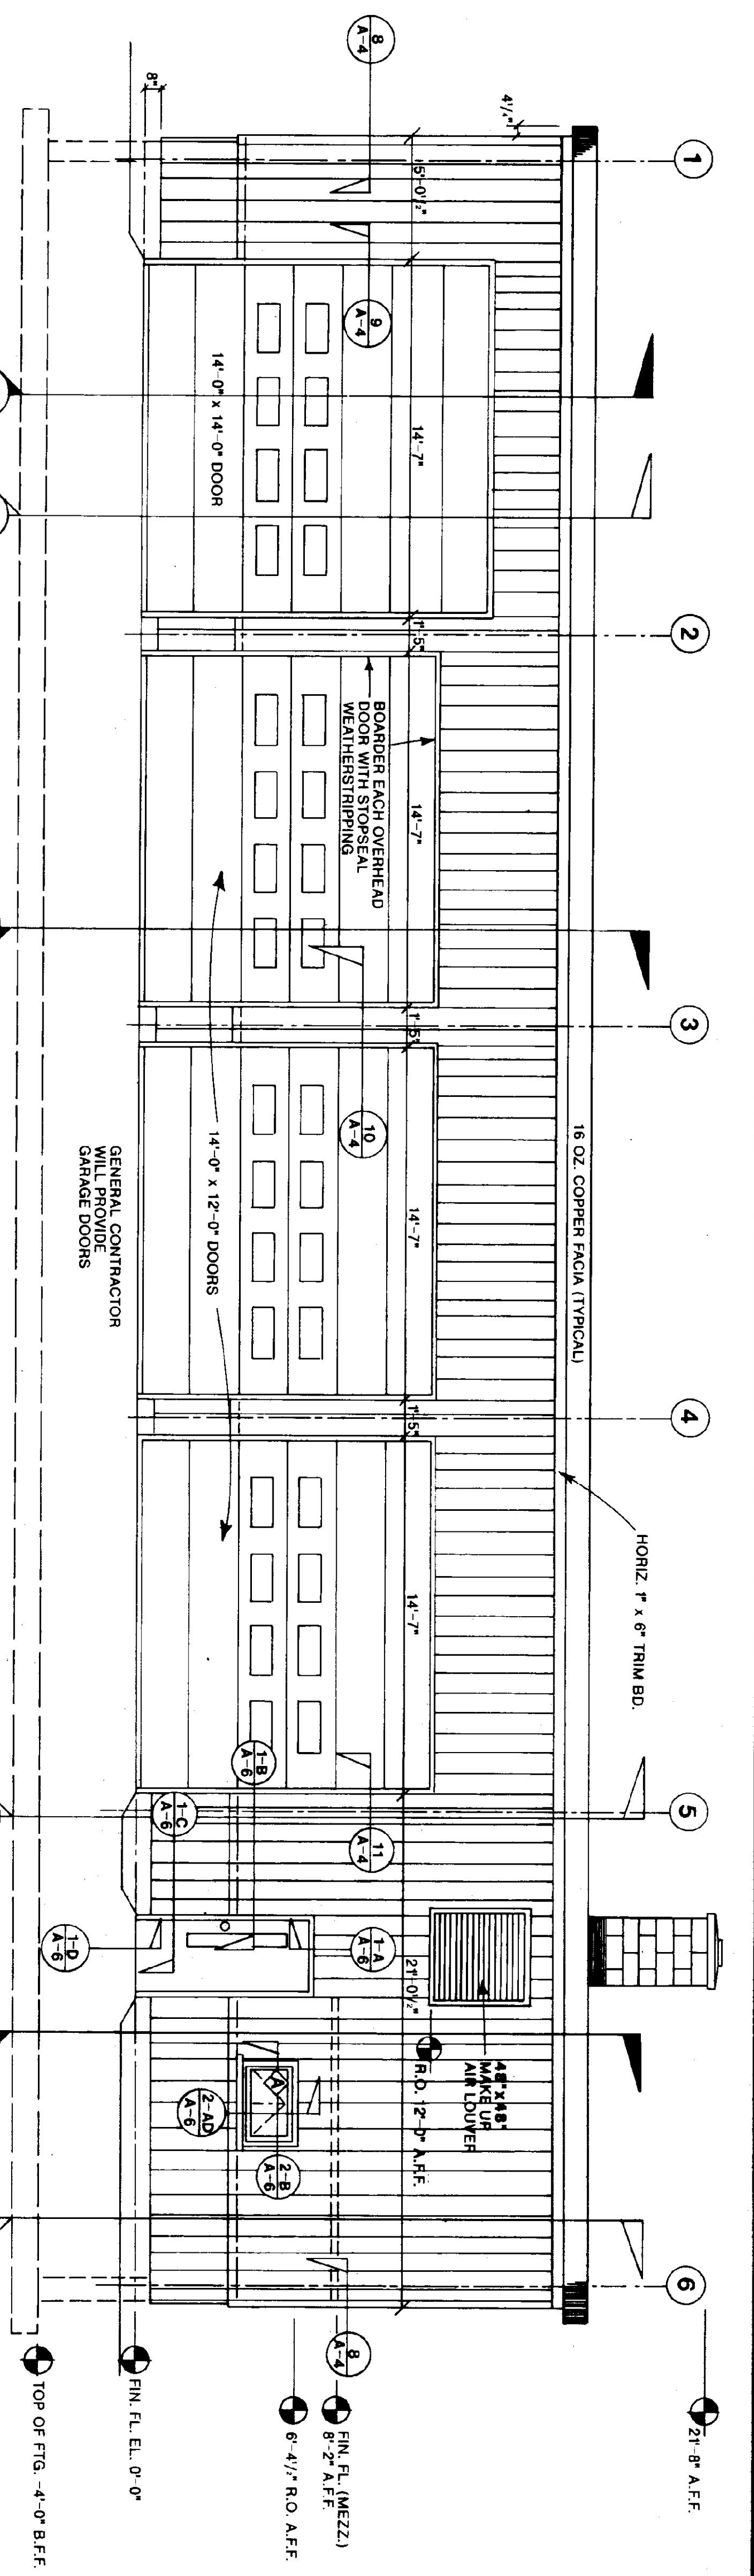

**SOUTH ELEVATION**  
SCALE: 1/4" = 1'-0"

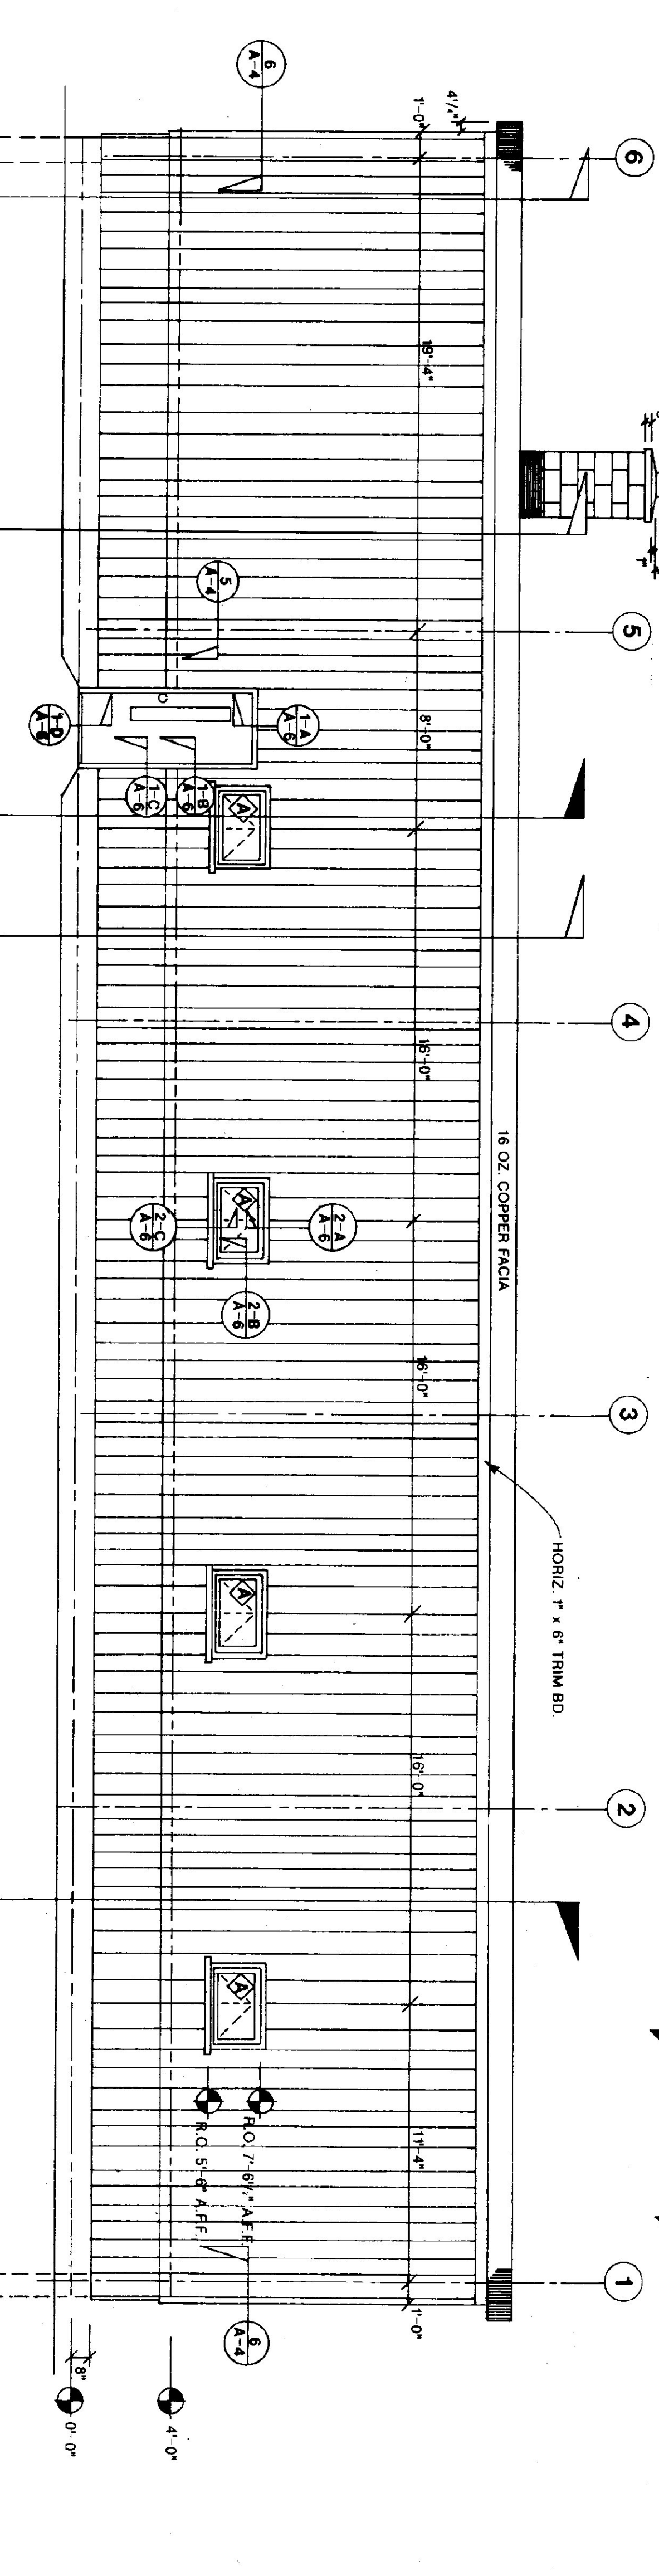

**NORTH ELEVATION**  
SCALE: 1/4" = 1'-0"

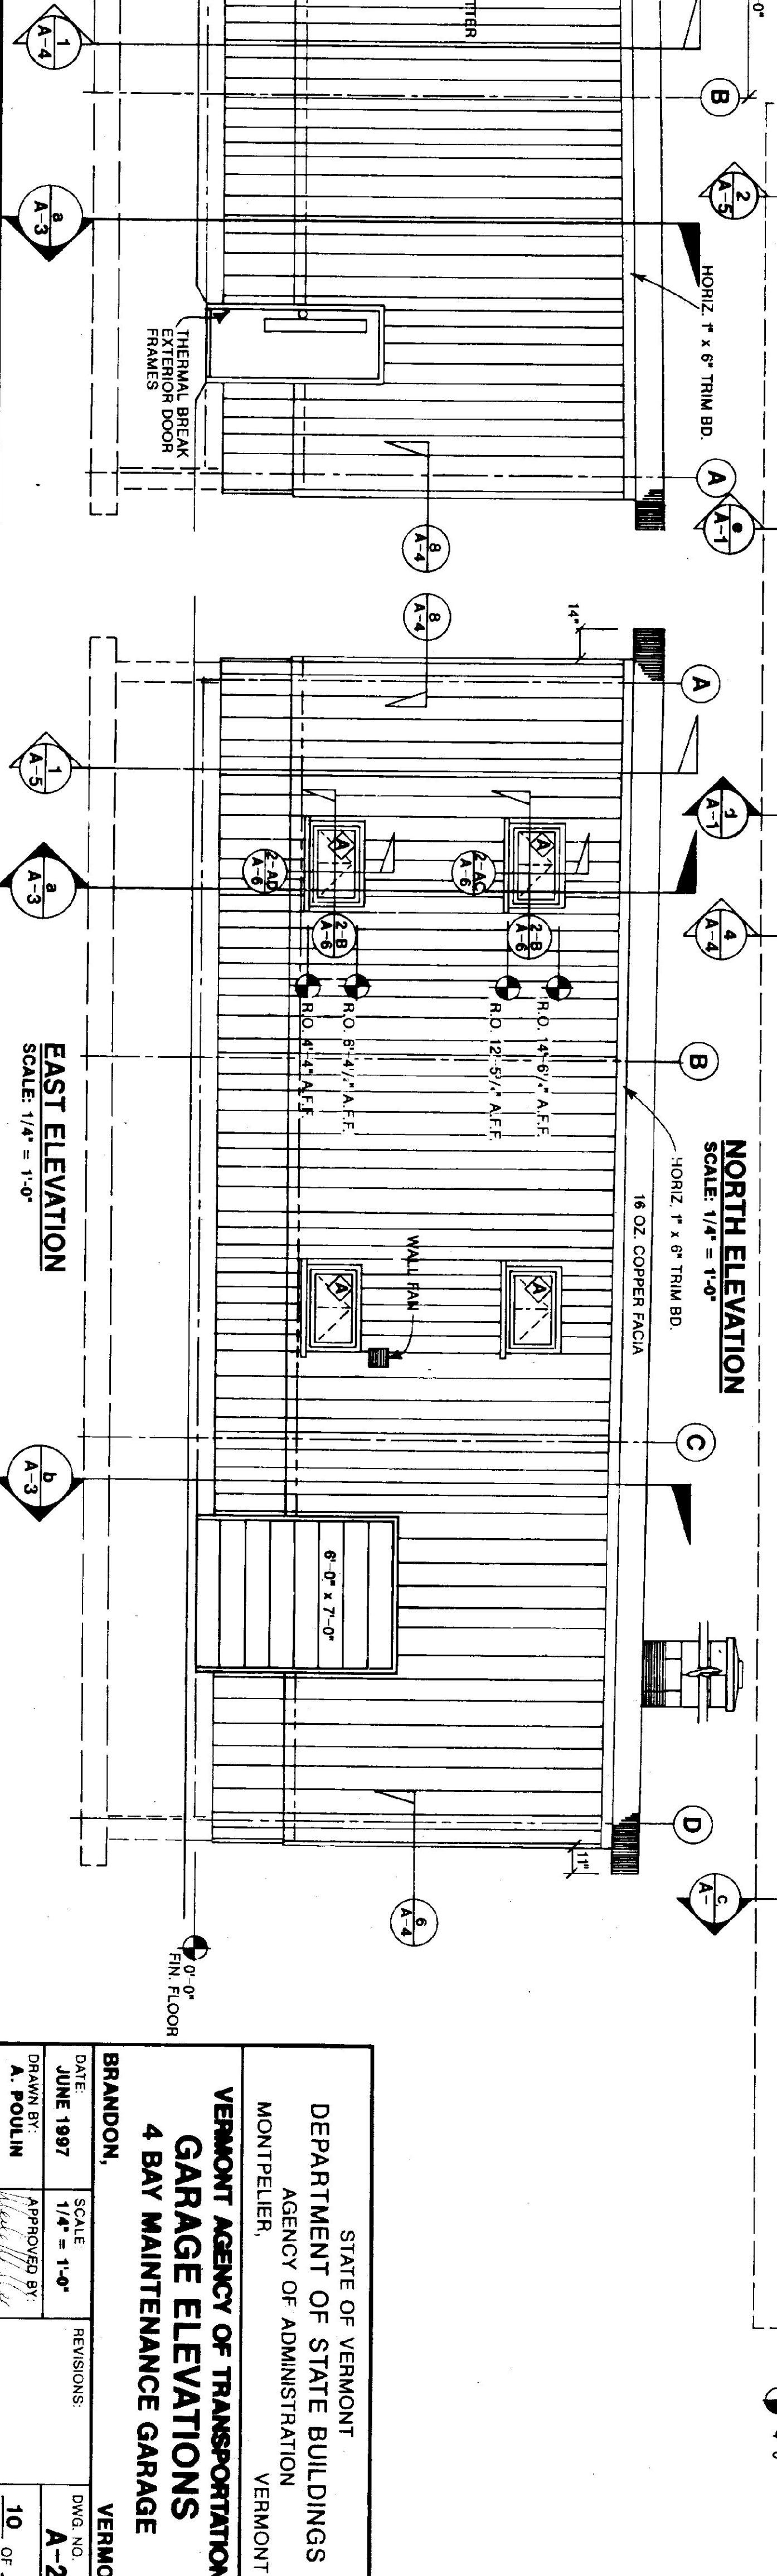

**WEST ELEVATION**  
SCALE: 1/4" = 1'-0"

**EAST ELEVATION**  
SCALE: 1/4" = 1'-0"

STATE OF VERMONT  
DEPARTMENT OF STATE BUILDINGS  
AGENCY OF ADMINISTRATION  
MONTPELIER, VERMONT

**VERMONT AGENCY OF TRANSPORTATION**  
**GARAGE ELEVATIONS**  
**4 BAY MAINTENANCE GARAGE**

BRANDON, VERMONT

DATE: JUNE 1997	SCALE: 1/4" = 1'-0"	REVISIONS:	DWG. NO. A-2
DRAWN BY: A. POULIN	APPROVED BY:		10 OF 23