


NO.	QUANTITY	SIZE	TYPE	FIRE RATING	DOOR MATERIAL	FRAME MATERIAL	HARDWARE SET #	GLAZING REQUIRED	BUTTS	KICK PLATE	WTHR STRIP	CLOSER	REMARKS
D ₁ - D ₃	3	3'-0" x 7'-0"	I	C	INSULATED METAL	METAL	1	6" x 48" WIREGLASS	4 1/2" x 4 1/2" BALL BEARING, NON-REMOVABLE PINS	34" x 10" STAINLESS STEEL	VINYL	SARGENTS 1250 x P.A. x H.O.	THERMAL BREAK FRAME, SWEEP
D ₁	1	3'-0" x 6'-8"	II	C	HOLLOW METAL	"	2	20" x 32" SAFETY	4 1/2" x 4 1/2"	"	"	SARGENTS 1250 x H.O.	"
D ₂	1	"	III	B	"	"	4	"	"	"	"	"	"
D ₃	1	"	III	B	"	"	4	"	"	"	"	"	"
D ₄	1	"	III	B	"	"	3	"	"	"	"	"	"
D ₁	1	"	III	B	"	"	4	"	"	"	"	"	"
D ₁ - D ₁	3	14'-0" W. x 12'-0" H.	IV	C	INSULATED STEEL	12" STEEL CHANNEL	"	"	"	"	"	ELECTRIC	OVERHEAD DOOR SERIES 591 THERMACORE W/ ACRYLIC WINDOWS
D ₁	1	14'-0" x 14'-0"	IV	C	"	"	"	"	"	"	"	"	"
D ₂	1	6'-0" x 7'-0"	V	C	"	METAL	"	"	"	"	VINYL	"	"

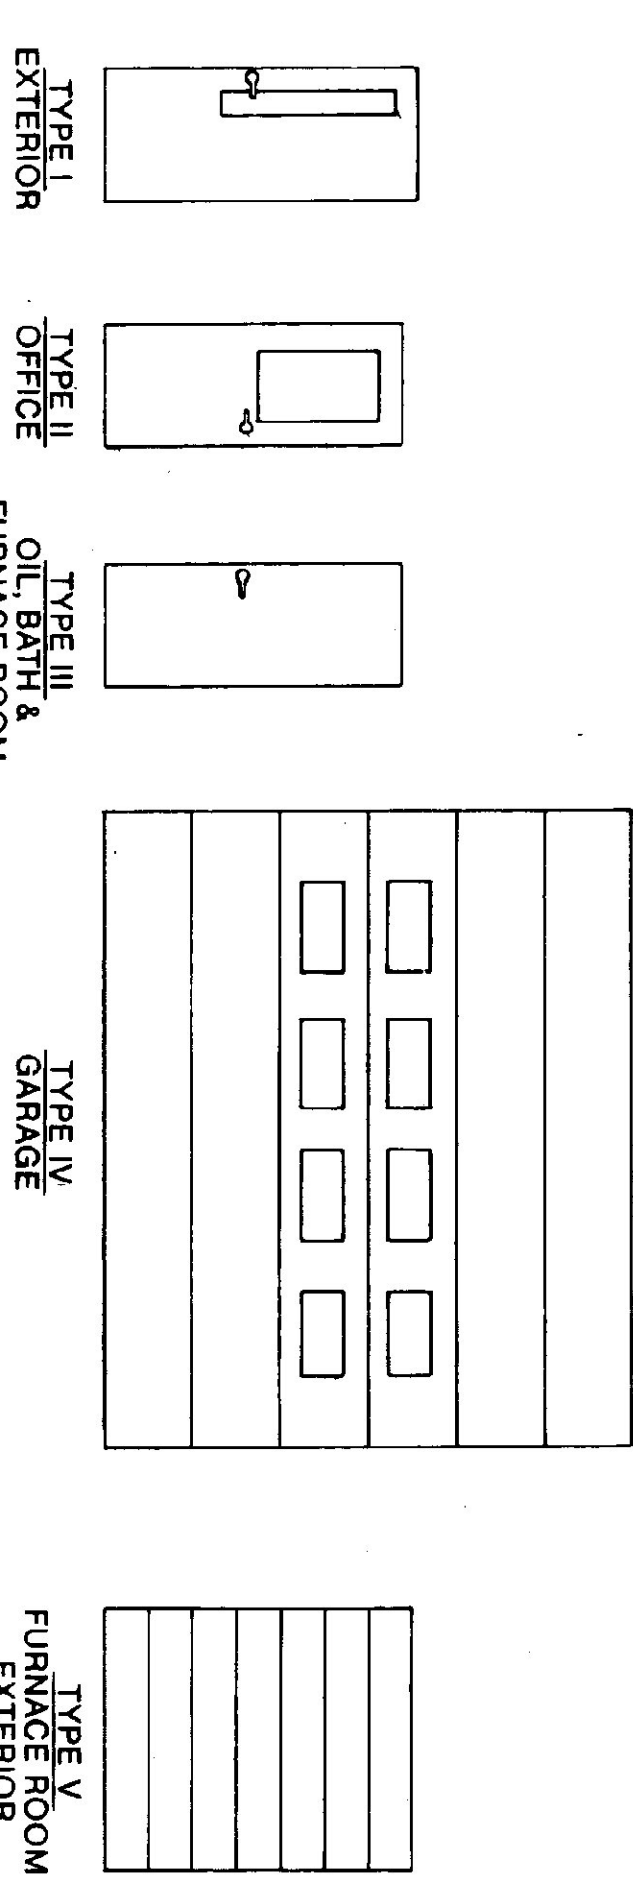

DOOR TYPES

SCALE: 1/4" = 1'-0"

WINDOW SCHEDULE

NO.	QUANTITY	TYPE	FRAME MATERIAL	ROUGH OPENING	REMARKS
9	AWNING	METAL	3'-4 1/2" W. 2'-0 1/2" H.	ACORN BLDG. COMPONENTS 4300 SERIES-3420 C	

1 END WALL SECTION @ MEZZANINE

SCALE: 1-1/2" = 1'-0"

2 WALL SECTION @ COL. LINE "A" MEZZANINE

SCALE: 1-1/2" = 1'-0"

STATE OF VERMONT
 DEPARTMENT OF STATE BUILDINGS
 AGENCY OF ADMINISTRATION
 MONTPELIER, VERMONT

VERMONT AGENCY OF TRANSPORTATION
WALL SECTIONS, ROOF PLAN AND DOOR & WINDOW SCHEDULES
 4 BAY MAINTENANCE GARAGE
 BRANDON, VERMONT

DATE: JUNE 1997
 DRAWN BY: A. FOULIN
 SCALE: AS NOTED
 APPROVED BY: [Signature]

REVISIONS: [Table with 2 columns: No., Description]

DWG. NO. A-5
 13 OF 23