




ROOF PLAN
SCALE 1/8"=1'-0"

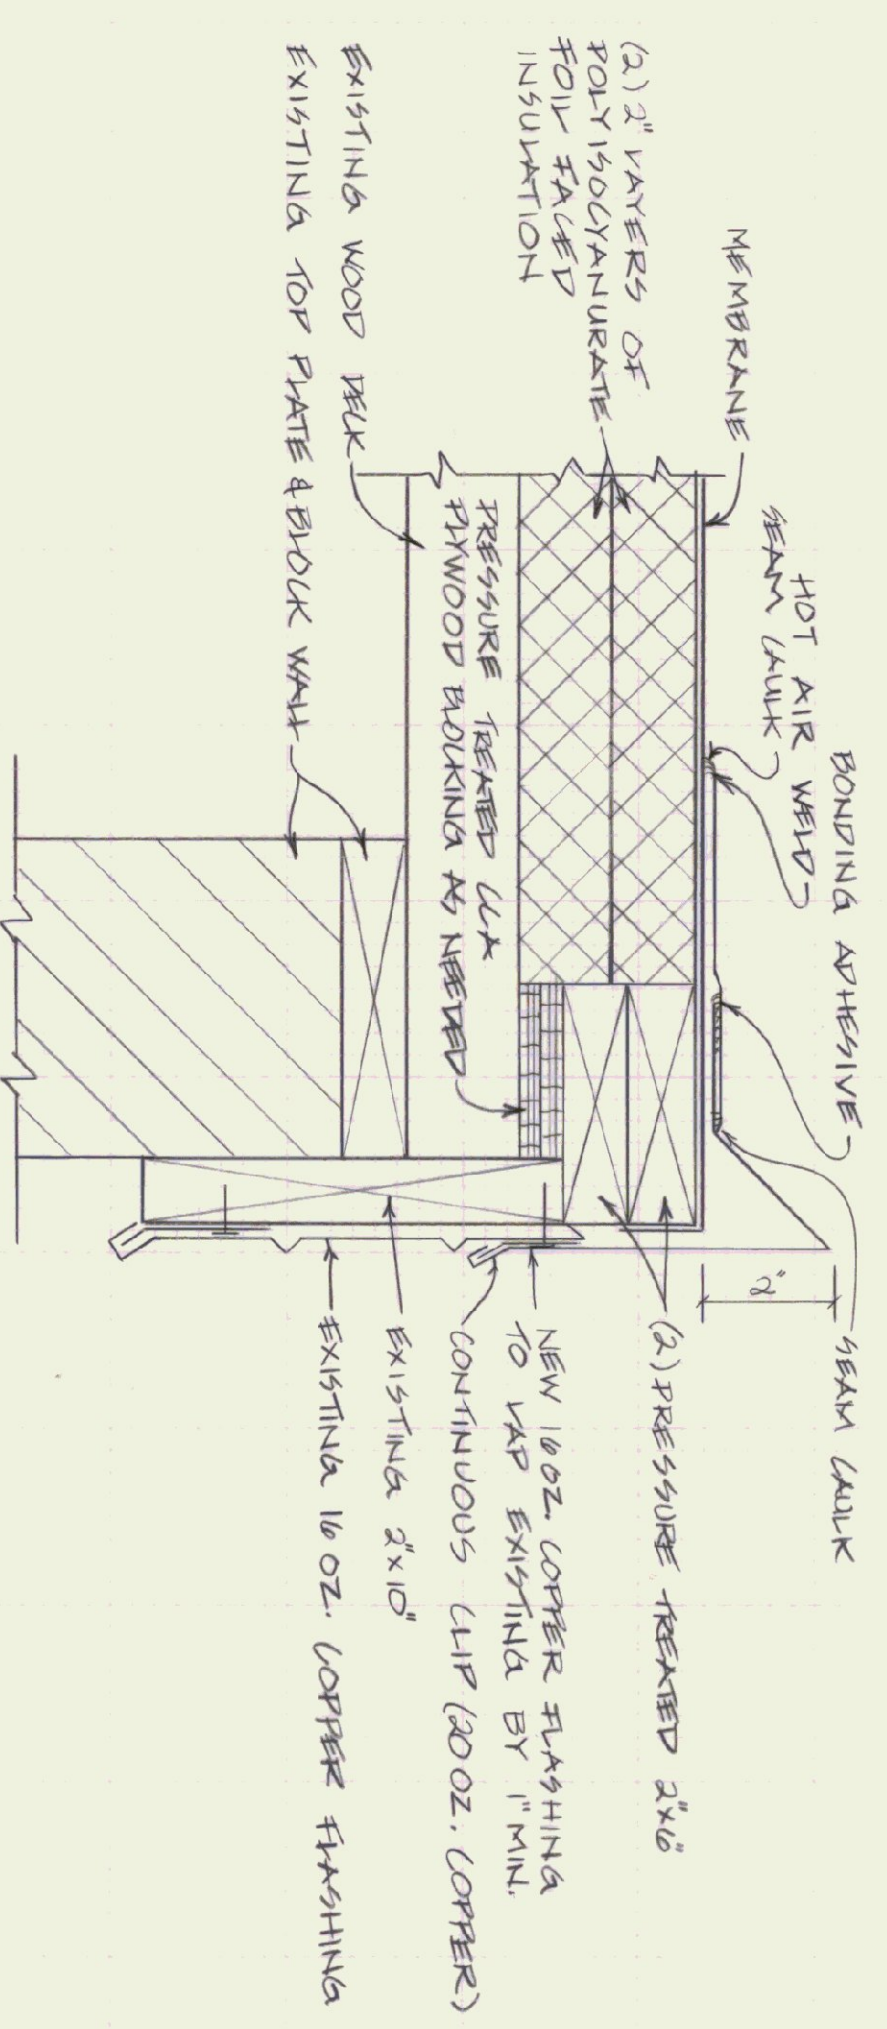


SECTION A-A ROOF RAKE EDGE
SCALE 3/4"=1'-0"

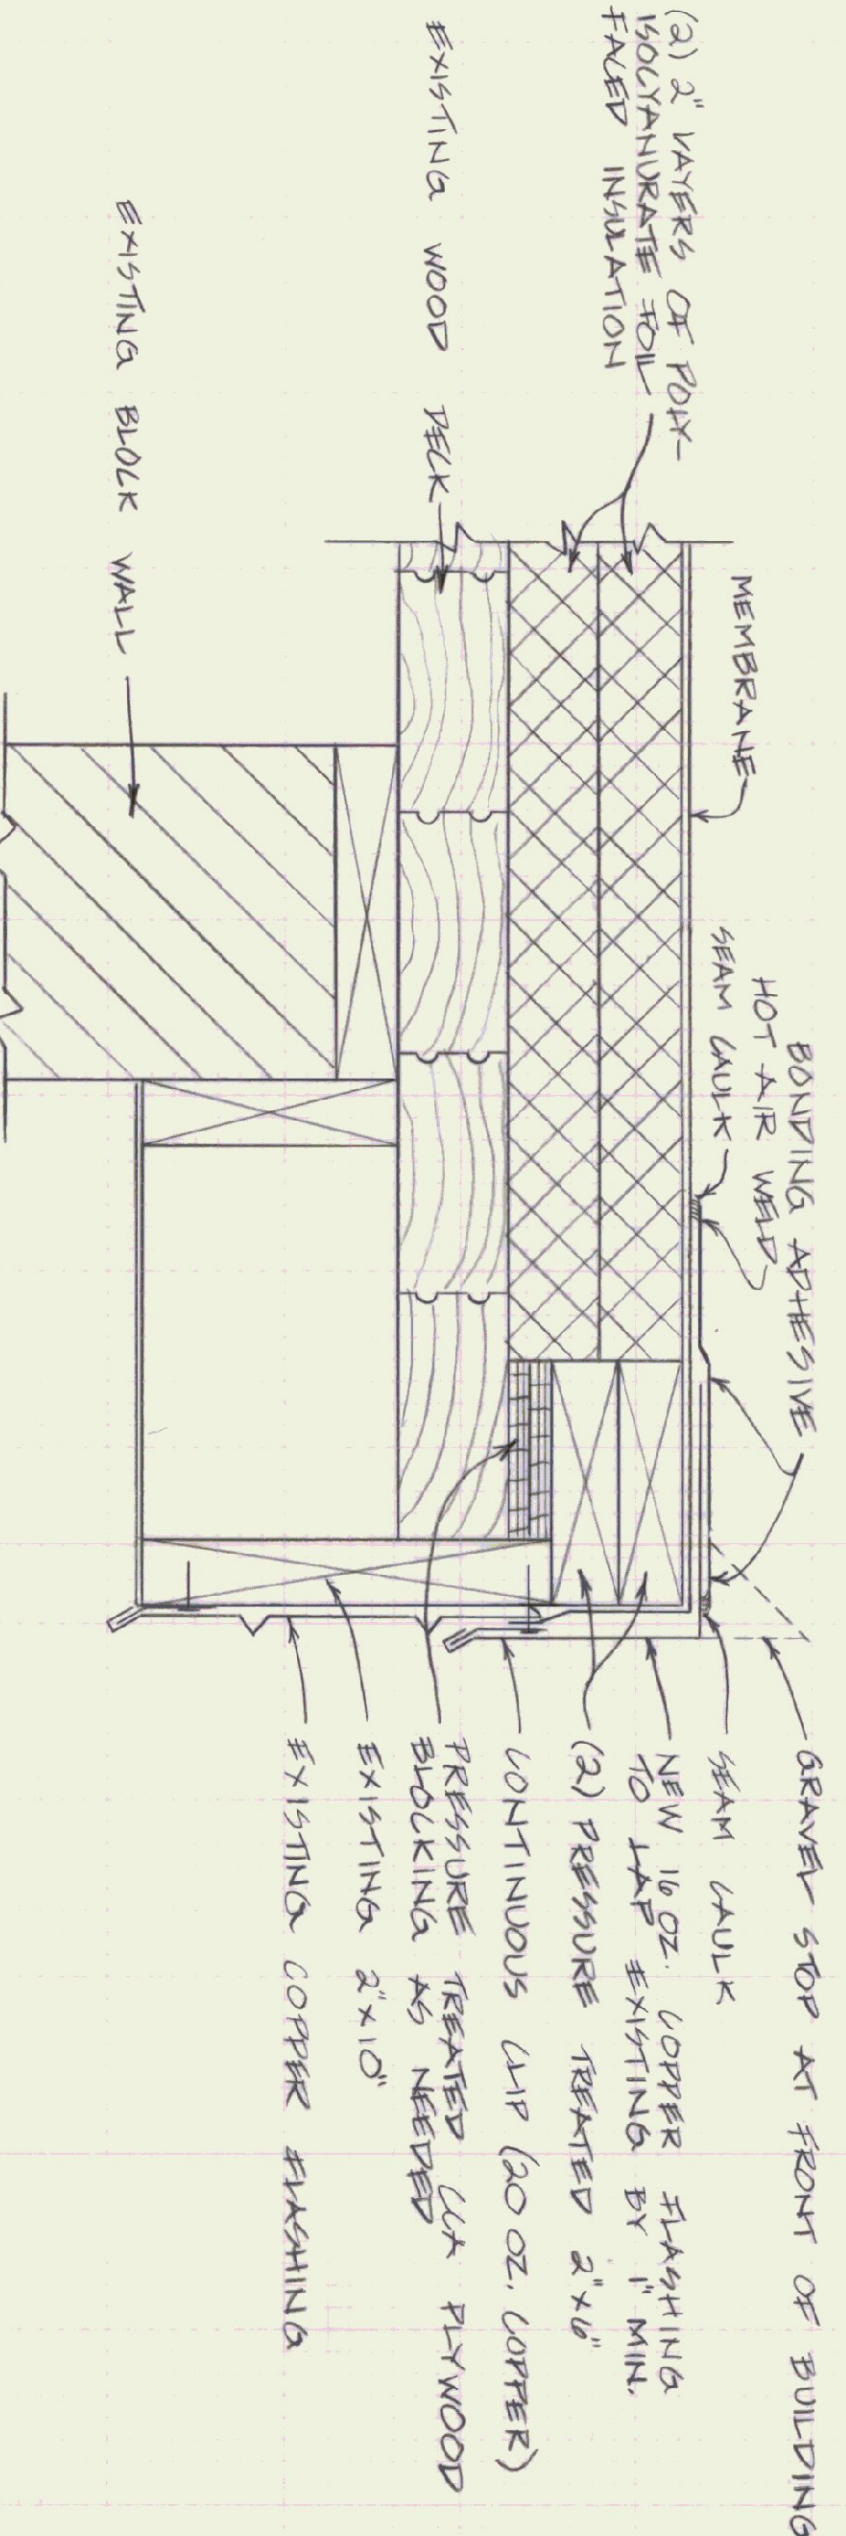


SECTION B-B ROOF DRIP EDGE
SCALE 3/4"=1'-0"

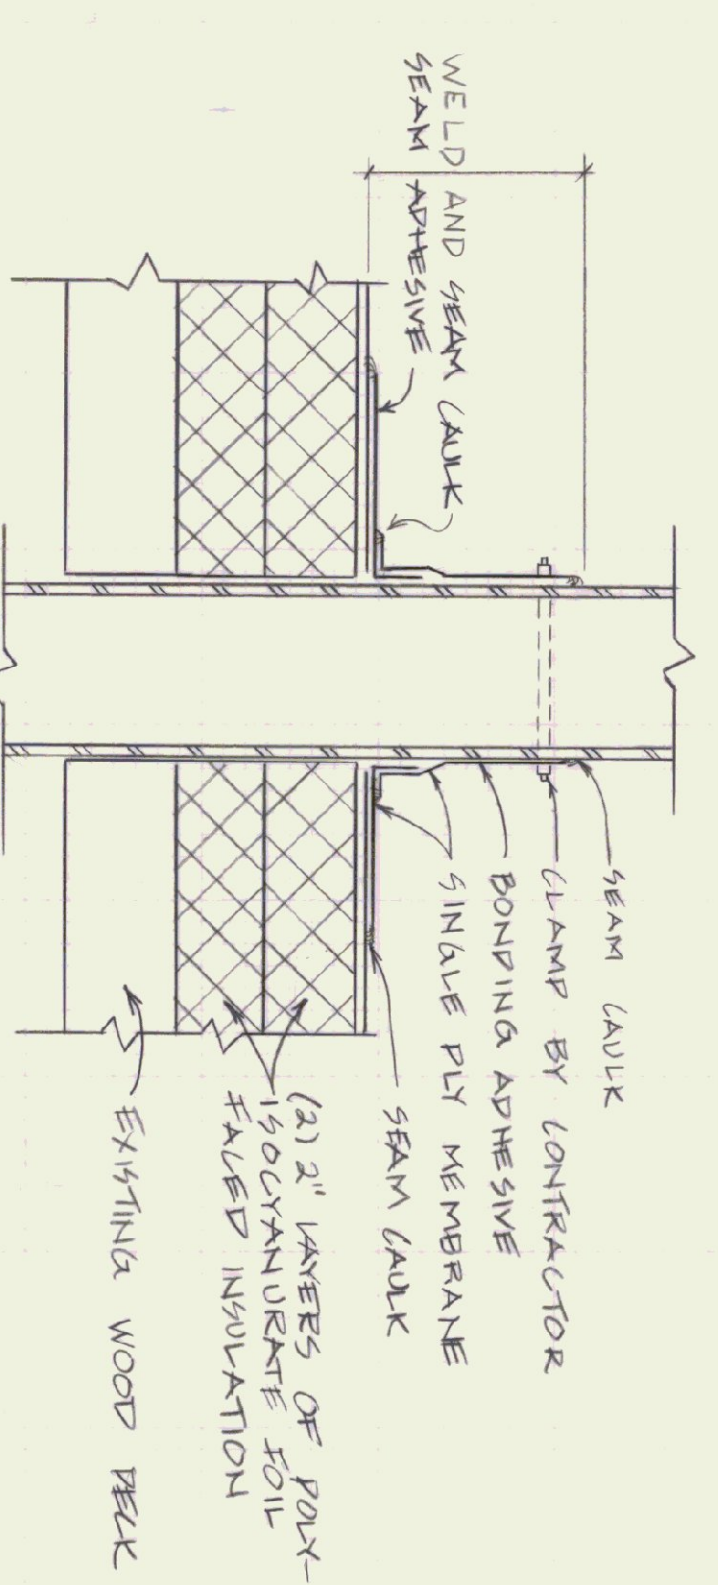


VENT STACK DETAIL
SCALE 3/4"=1'-0"

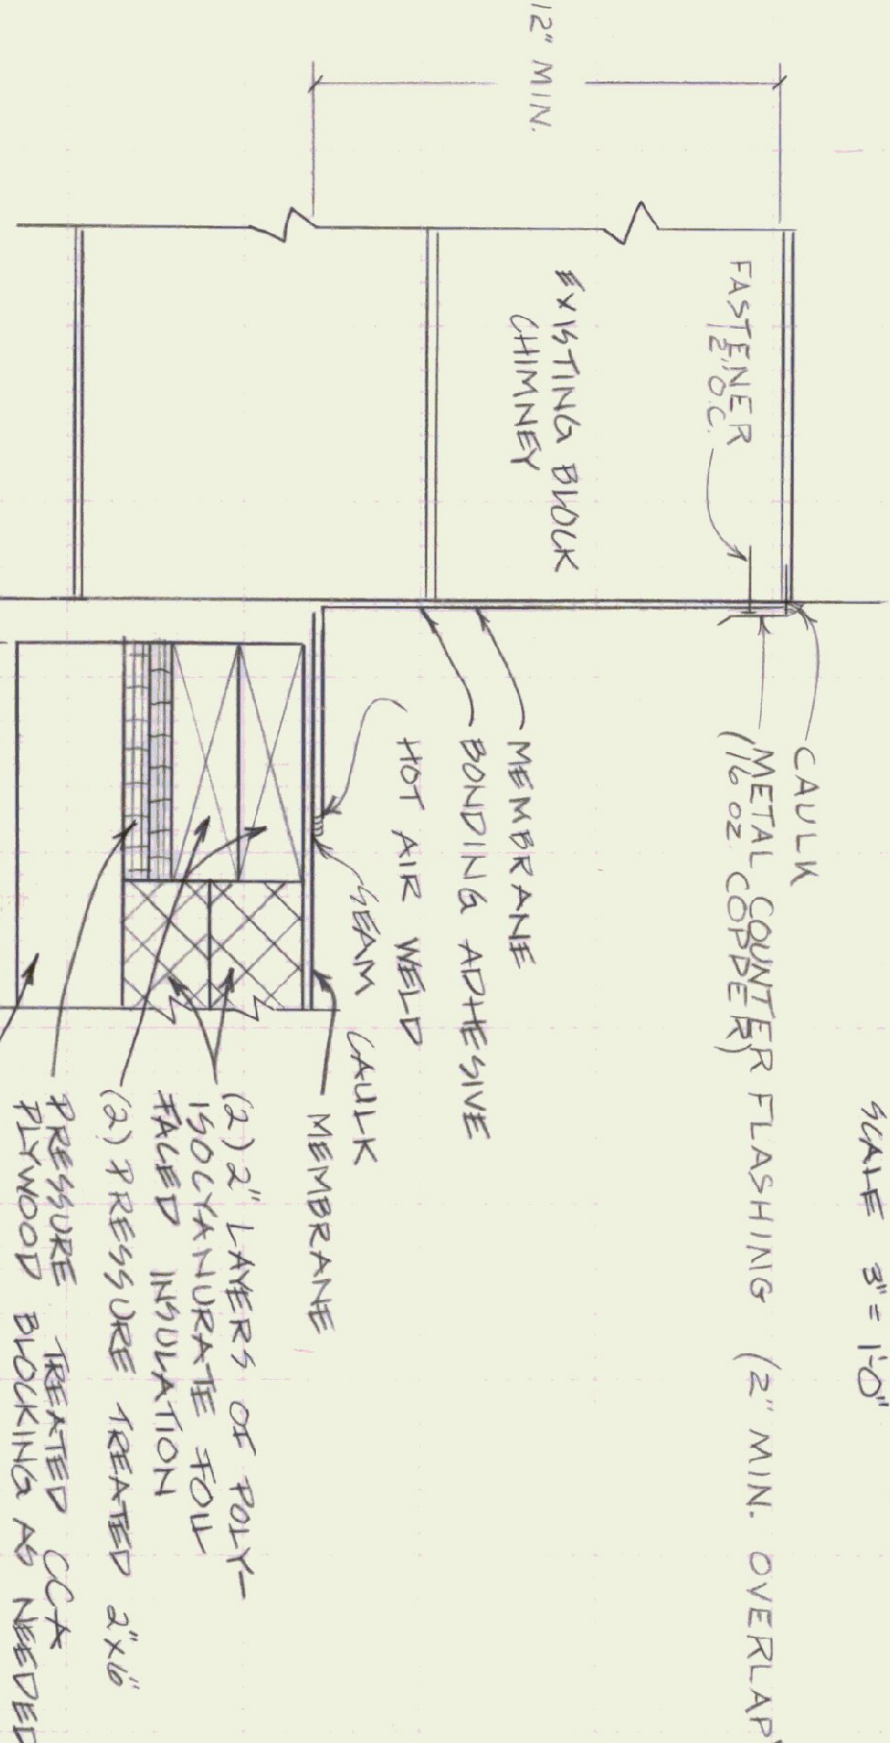

CHIMNEY FLASHING DETAIL
SCALE 3/4"=1'-0"

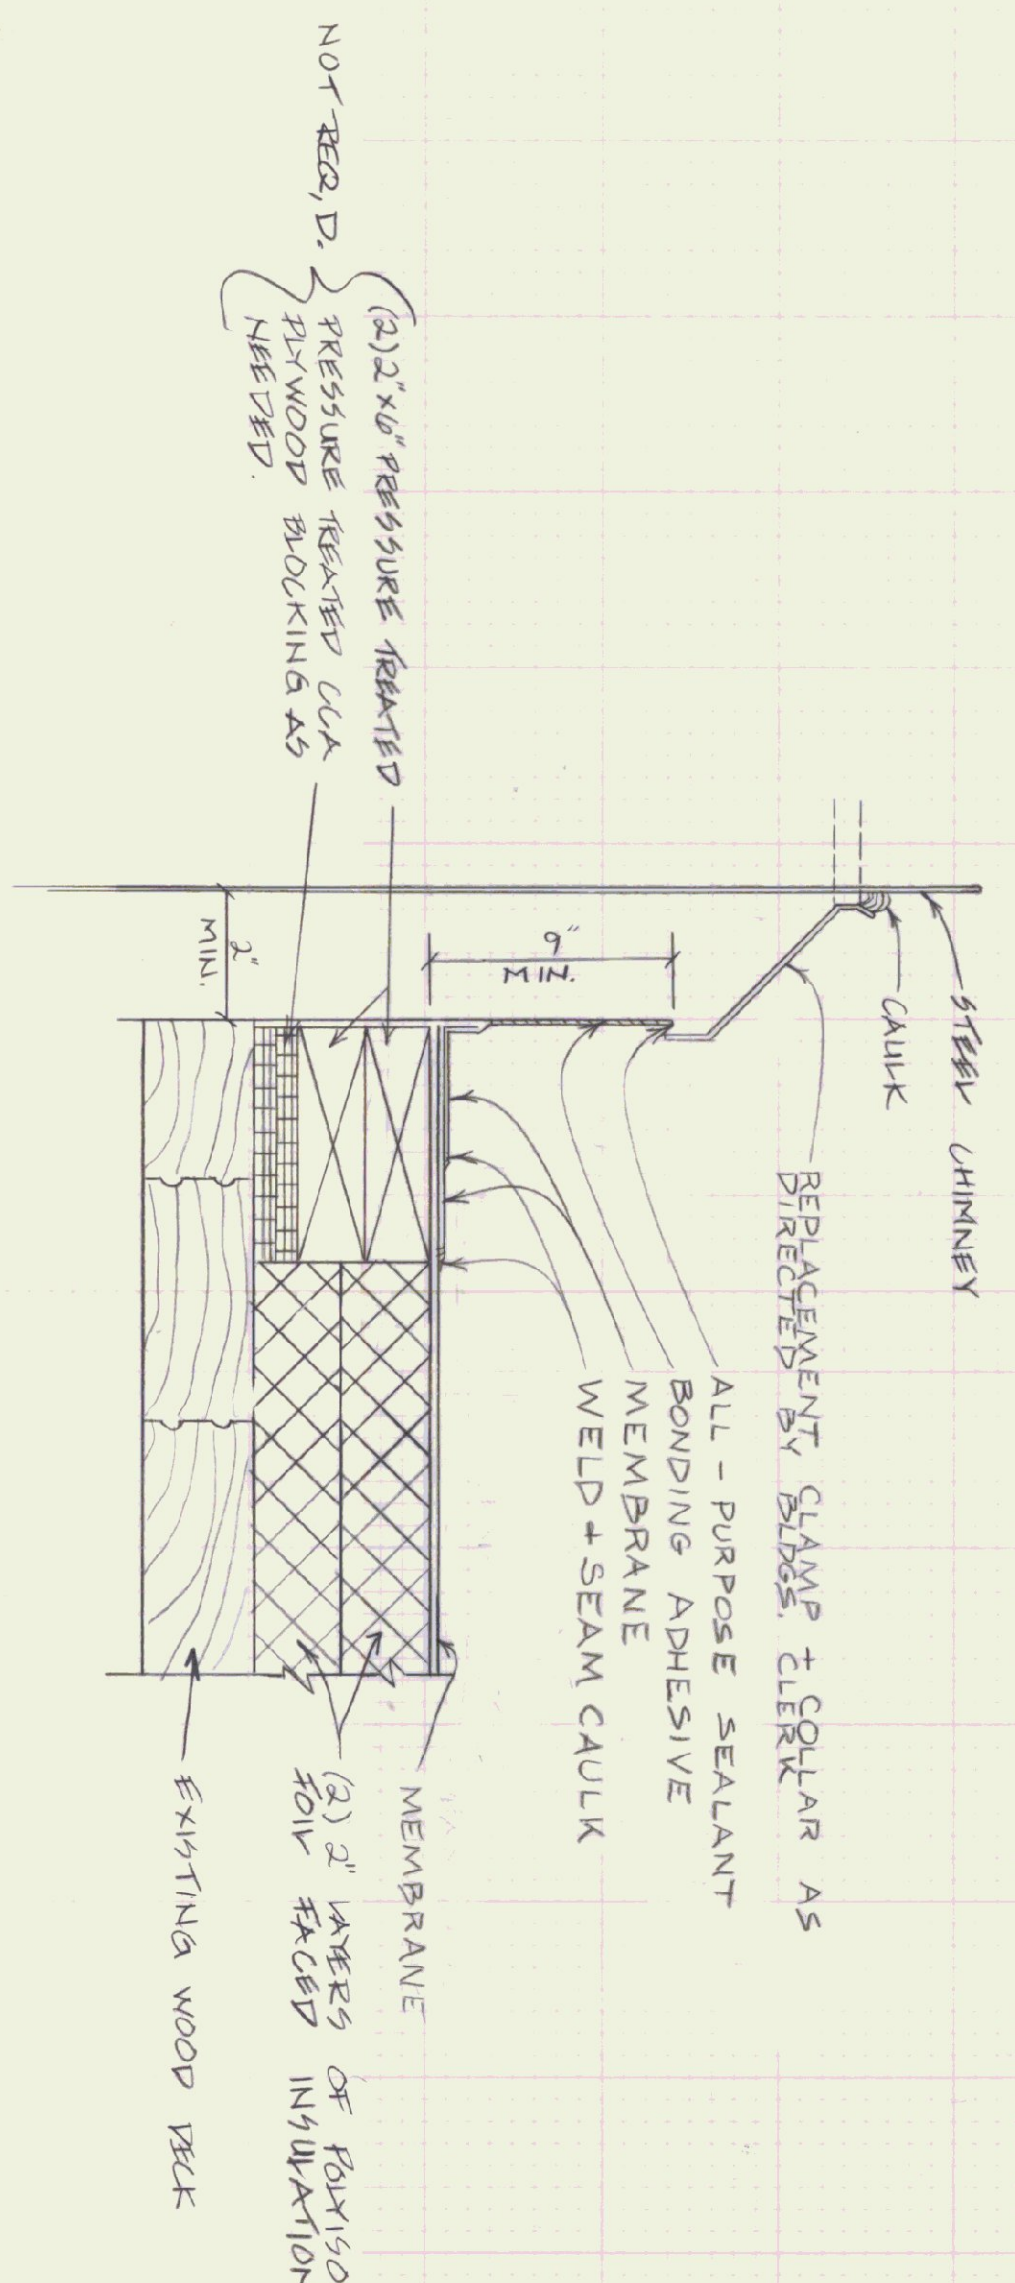

STEEL CHIMNEY DETAIL
SCALE 3/4"=1'-0"

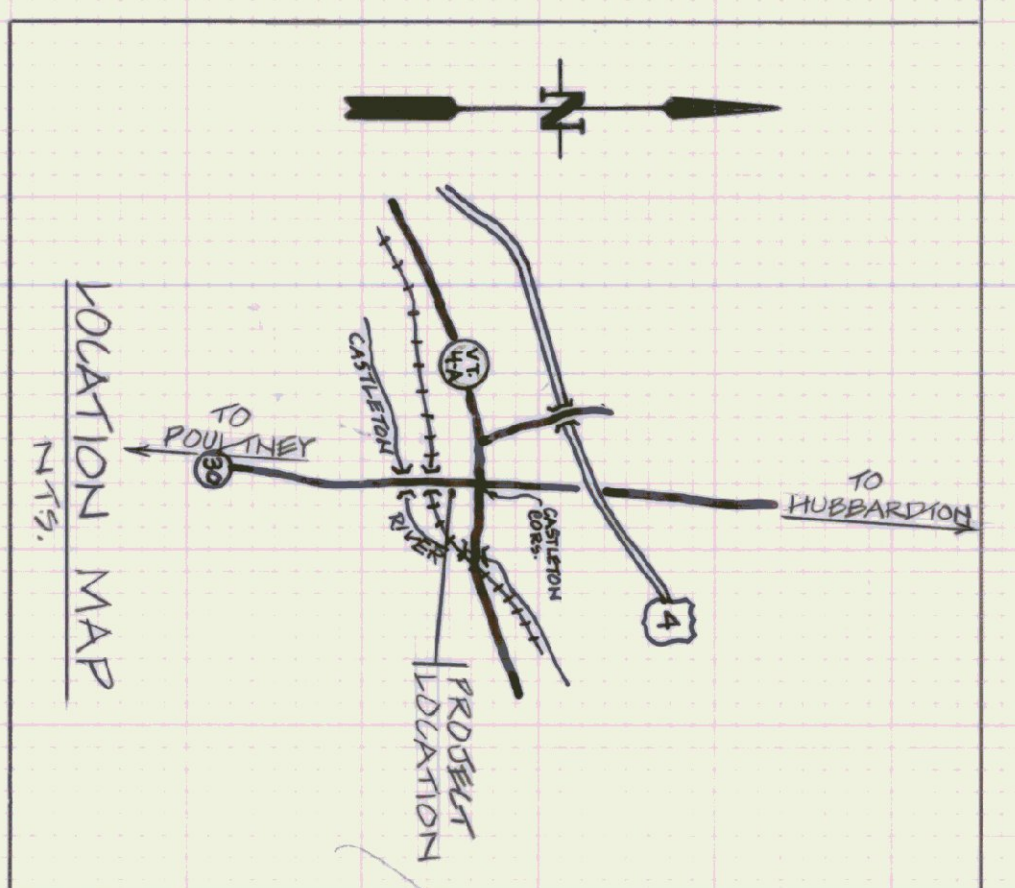

LOCATION MAP
NTS.

- NOTES
- 1) REMOVE EXISTING ROOFING MATERIAL ABOVE WOOD DECKING REPLACE WITH NON-BALASTED SINGLE-PLY MEMBRANE ROOFING SYSTEM.
 - 2) NO WOOD DECK DETERIORATION WAS OBSERVED, ONCE THE WOOD DECK IS EXPOSED, ALL AREAS SHOWING DETERIORATION SHOULD BE REPAIRED AS DIRECTED BY BUILDING ENGINEER.

STATE OF VERMONT		VERMONT	
DEPARTMENT OF STATE BUILDINGS		VERMONT	
MONTPELIER, VERMONT		VERMONT	
AGENCY OF TRANSPORTATION			
CASLETON, VERMONT			
REEROOFING PROJECT			
DATE	SCALE	REVISIONS	DWG NO.
12-13-85	AS NOTED		R-1
DRAWN BY	APPROVED BY		
C. GIBSON	F. TRANT		