




FRONT ELEVATION  
1/4" = 1'-0"

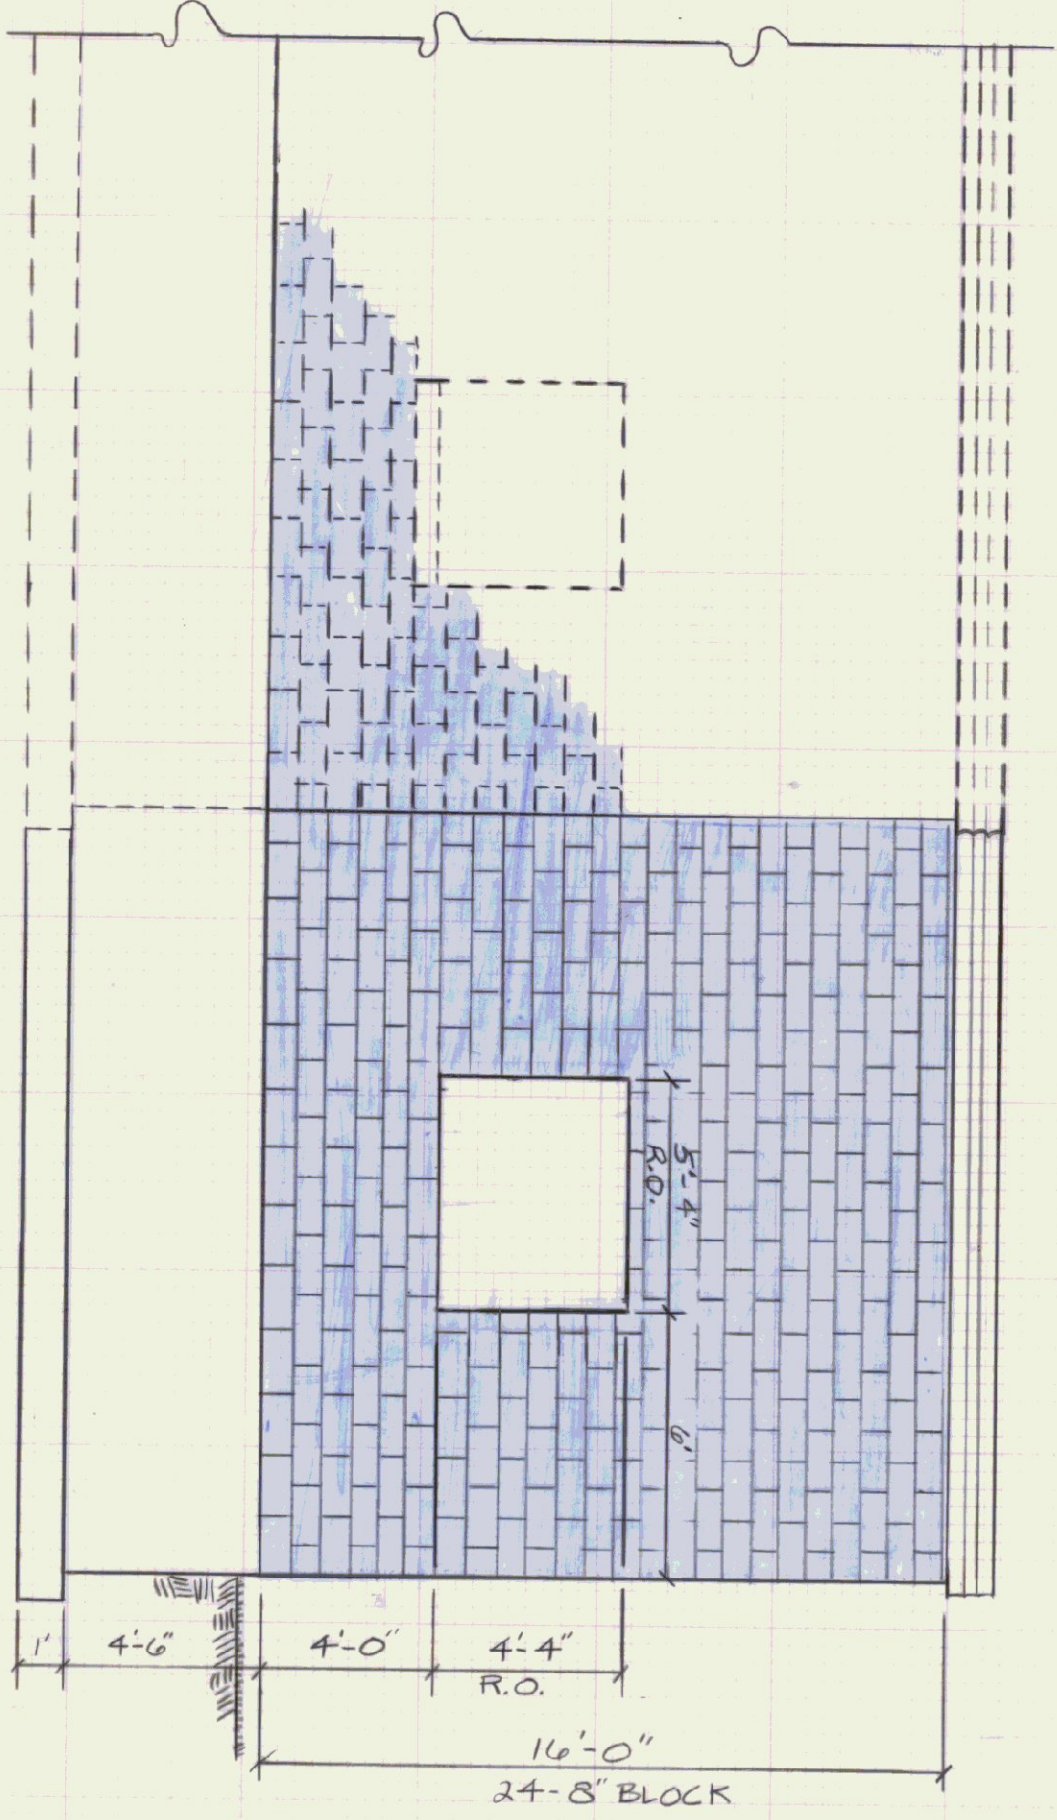


REAR ELEVATION  
1/4" = 1'-0"

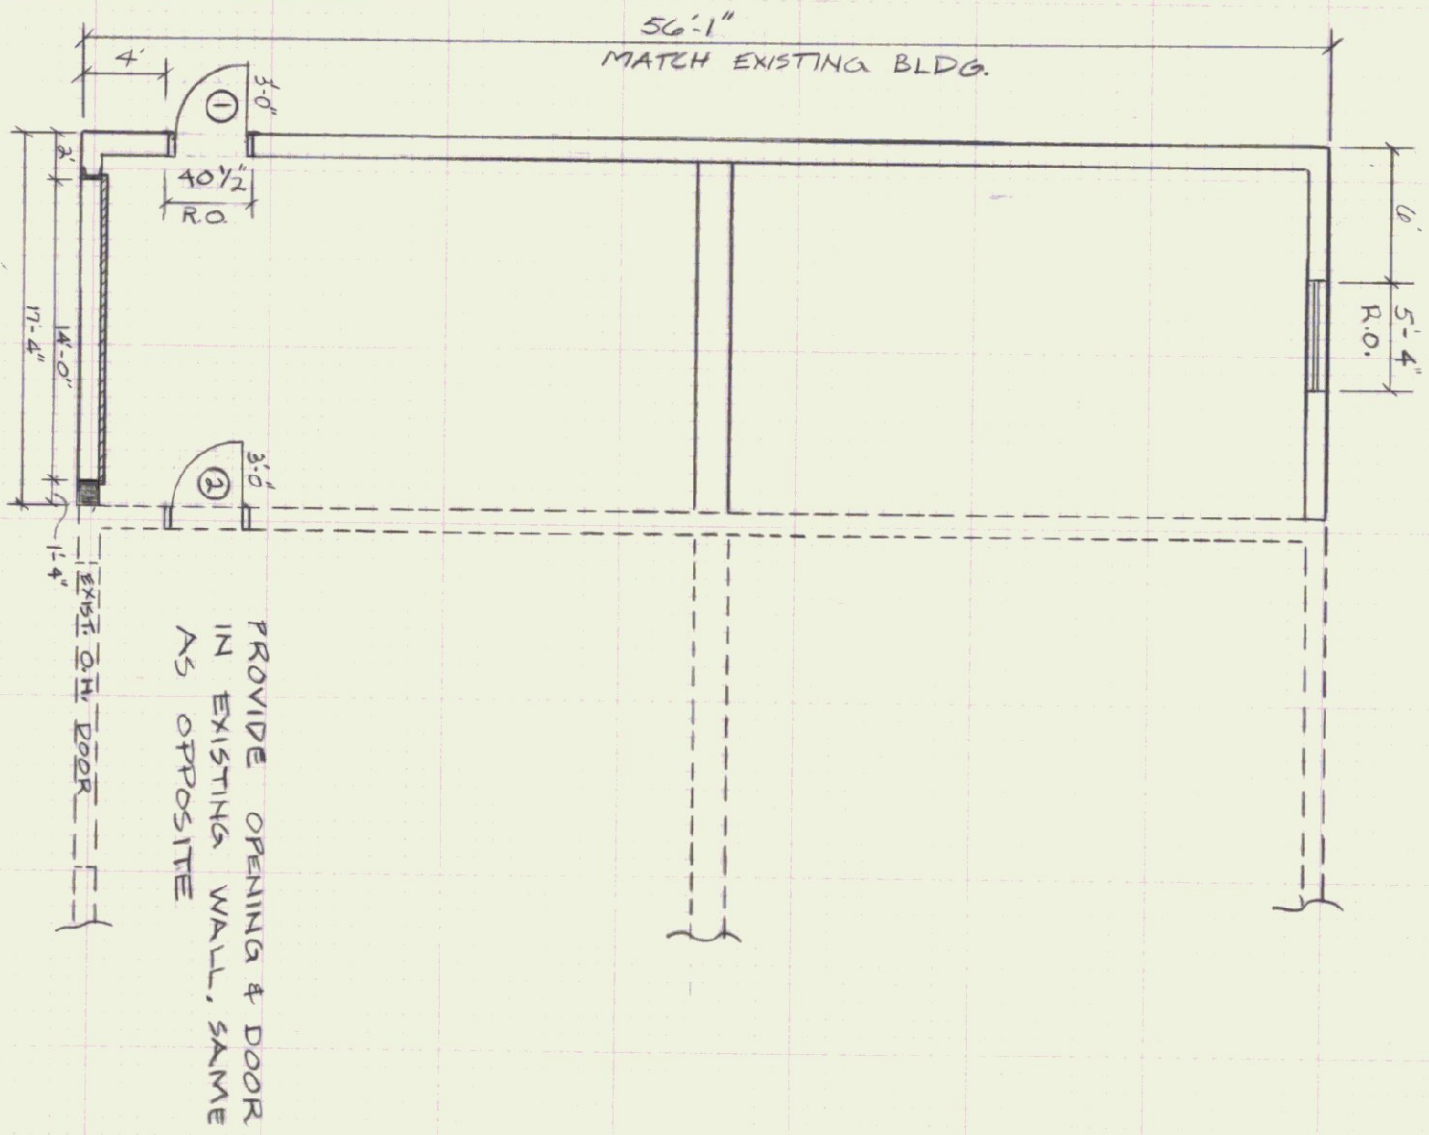

PLAN  
1/8" = 1'-0"

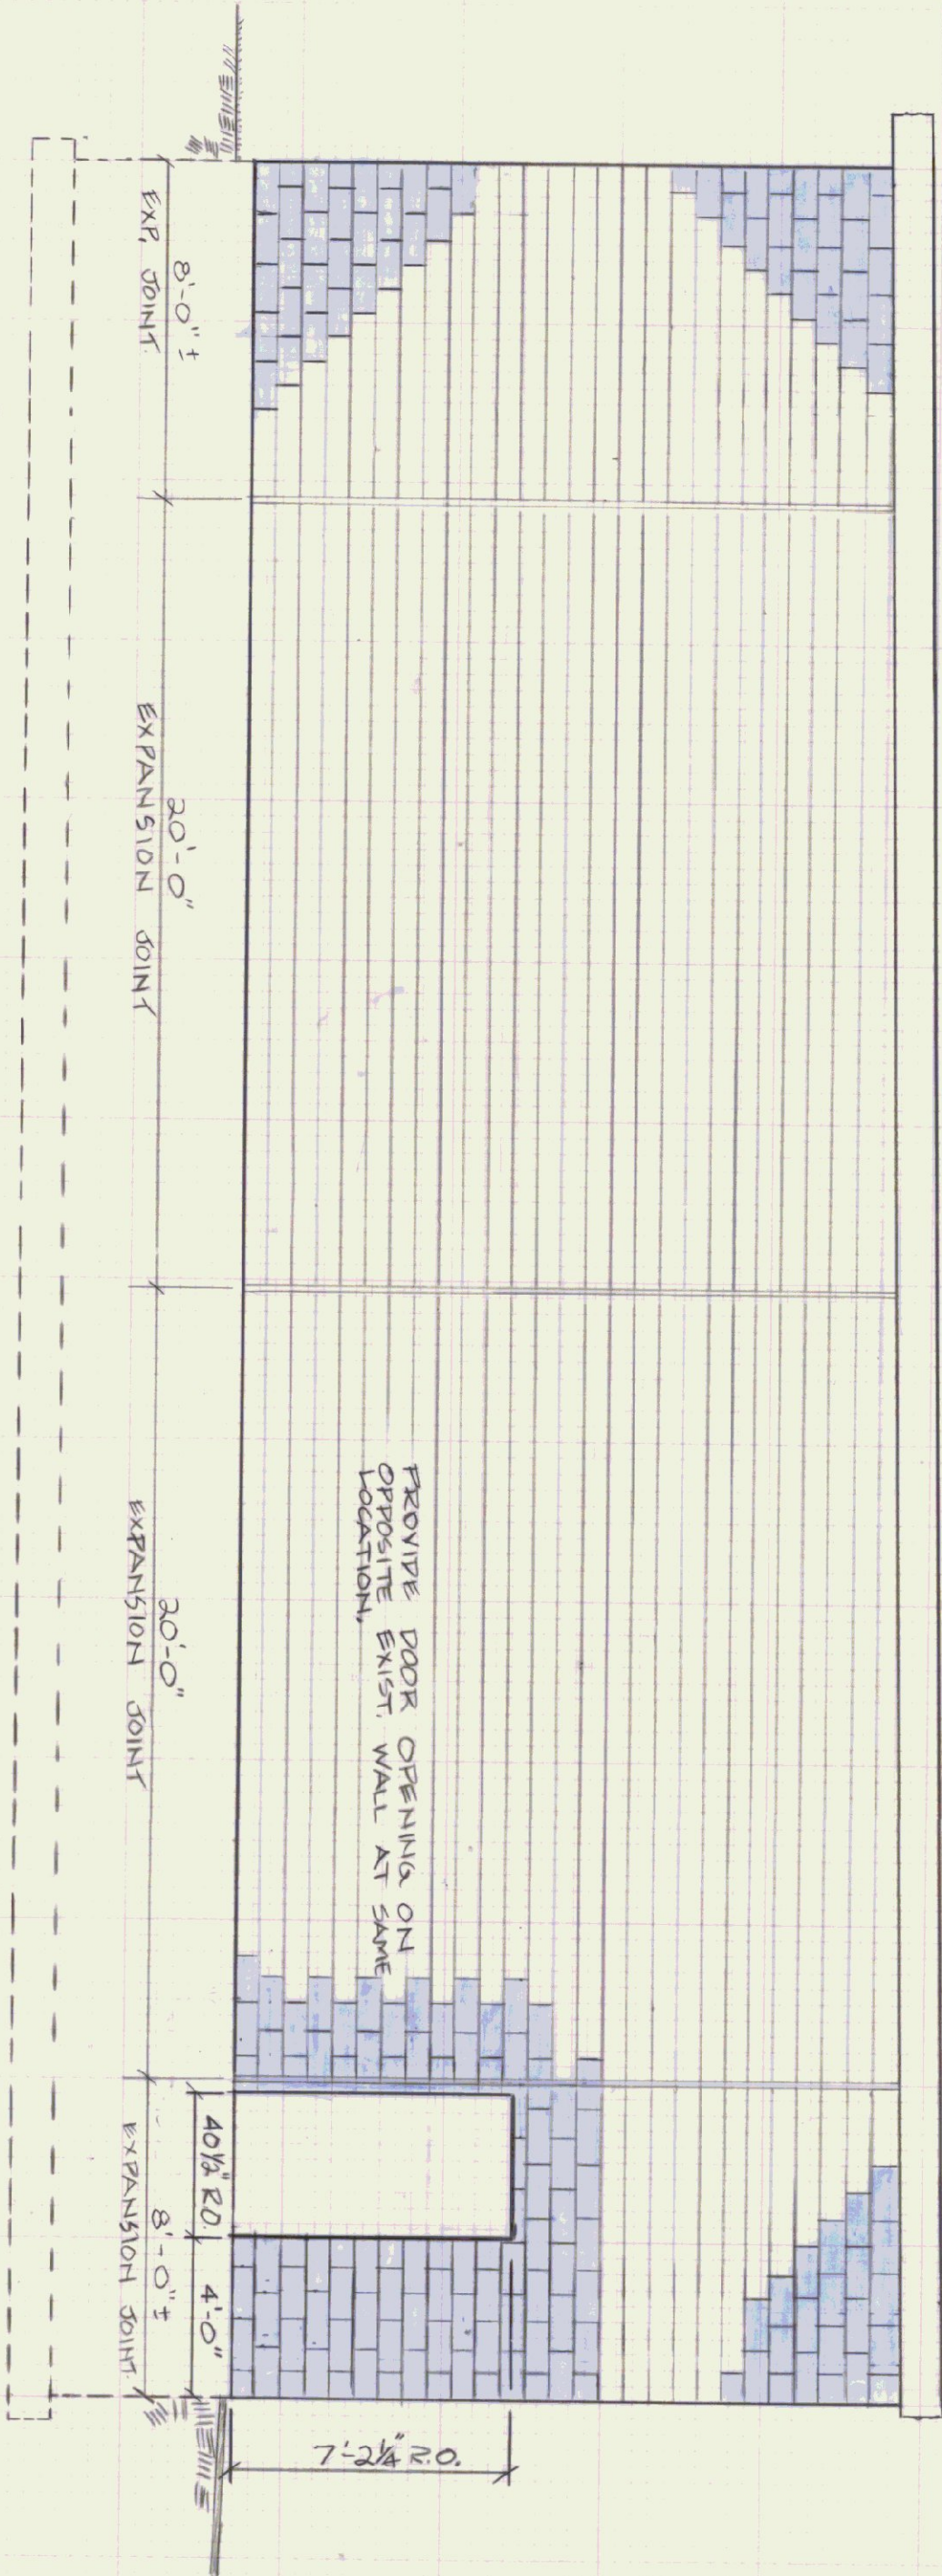

END ELEVATION  
1/4" = 1'-0"

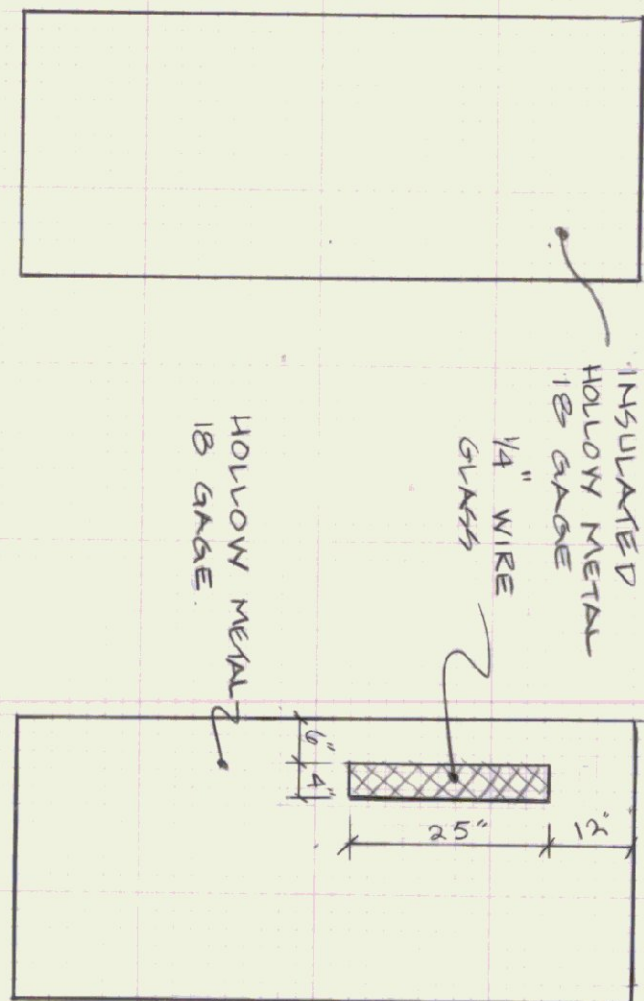

TYPE A  
IMPERIAL DOOR w/  
T&E 3/4" THERMAL  
BREAK FRAME (10 GA. KD)

TYPE B  
REARNT DOOR w/  
SF 3/4" FRAME (10 GA. KD)

NO.	WELD DOOR			WELD FRAME			COMMENTS
	TYPE	SIZE	FIN	TYPE	SIZE	FIN	
1	A	3'-7" x 1 3/4"	PTD	T&E 3/4"	2" x 8 1/2"	PTD	3/4 HR. UL 'C' LABEL
2	B	3'-7" x 1 3/4"	PTD		2" x 8 1/2"	PTD	1/2 HR. UL 'B' LABEL

STATE OF VERMONT  
DEPARTMENT OF STATE BUILDINGS  
AGENCY OF ADMINISTRATION  
MONTPELIER, VERMONT

**PROPOSED ADDITION FOR  
AGENCY OF TRANSPORTATION  
MAINTENANCE FACILITY  
CASTLETON, VERMONT**

DATE: 1-23-90  
SCALE: AS NOTED  
DRAWN BY: K. KROBOUT  
APPROVED BY: F. FERRI

REVISIONS:

DWG. NO. 5-3  
3 OF 3