




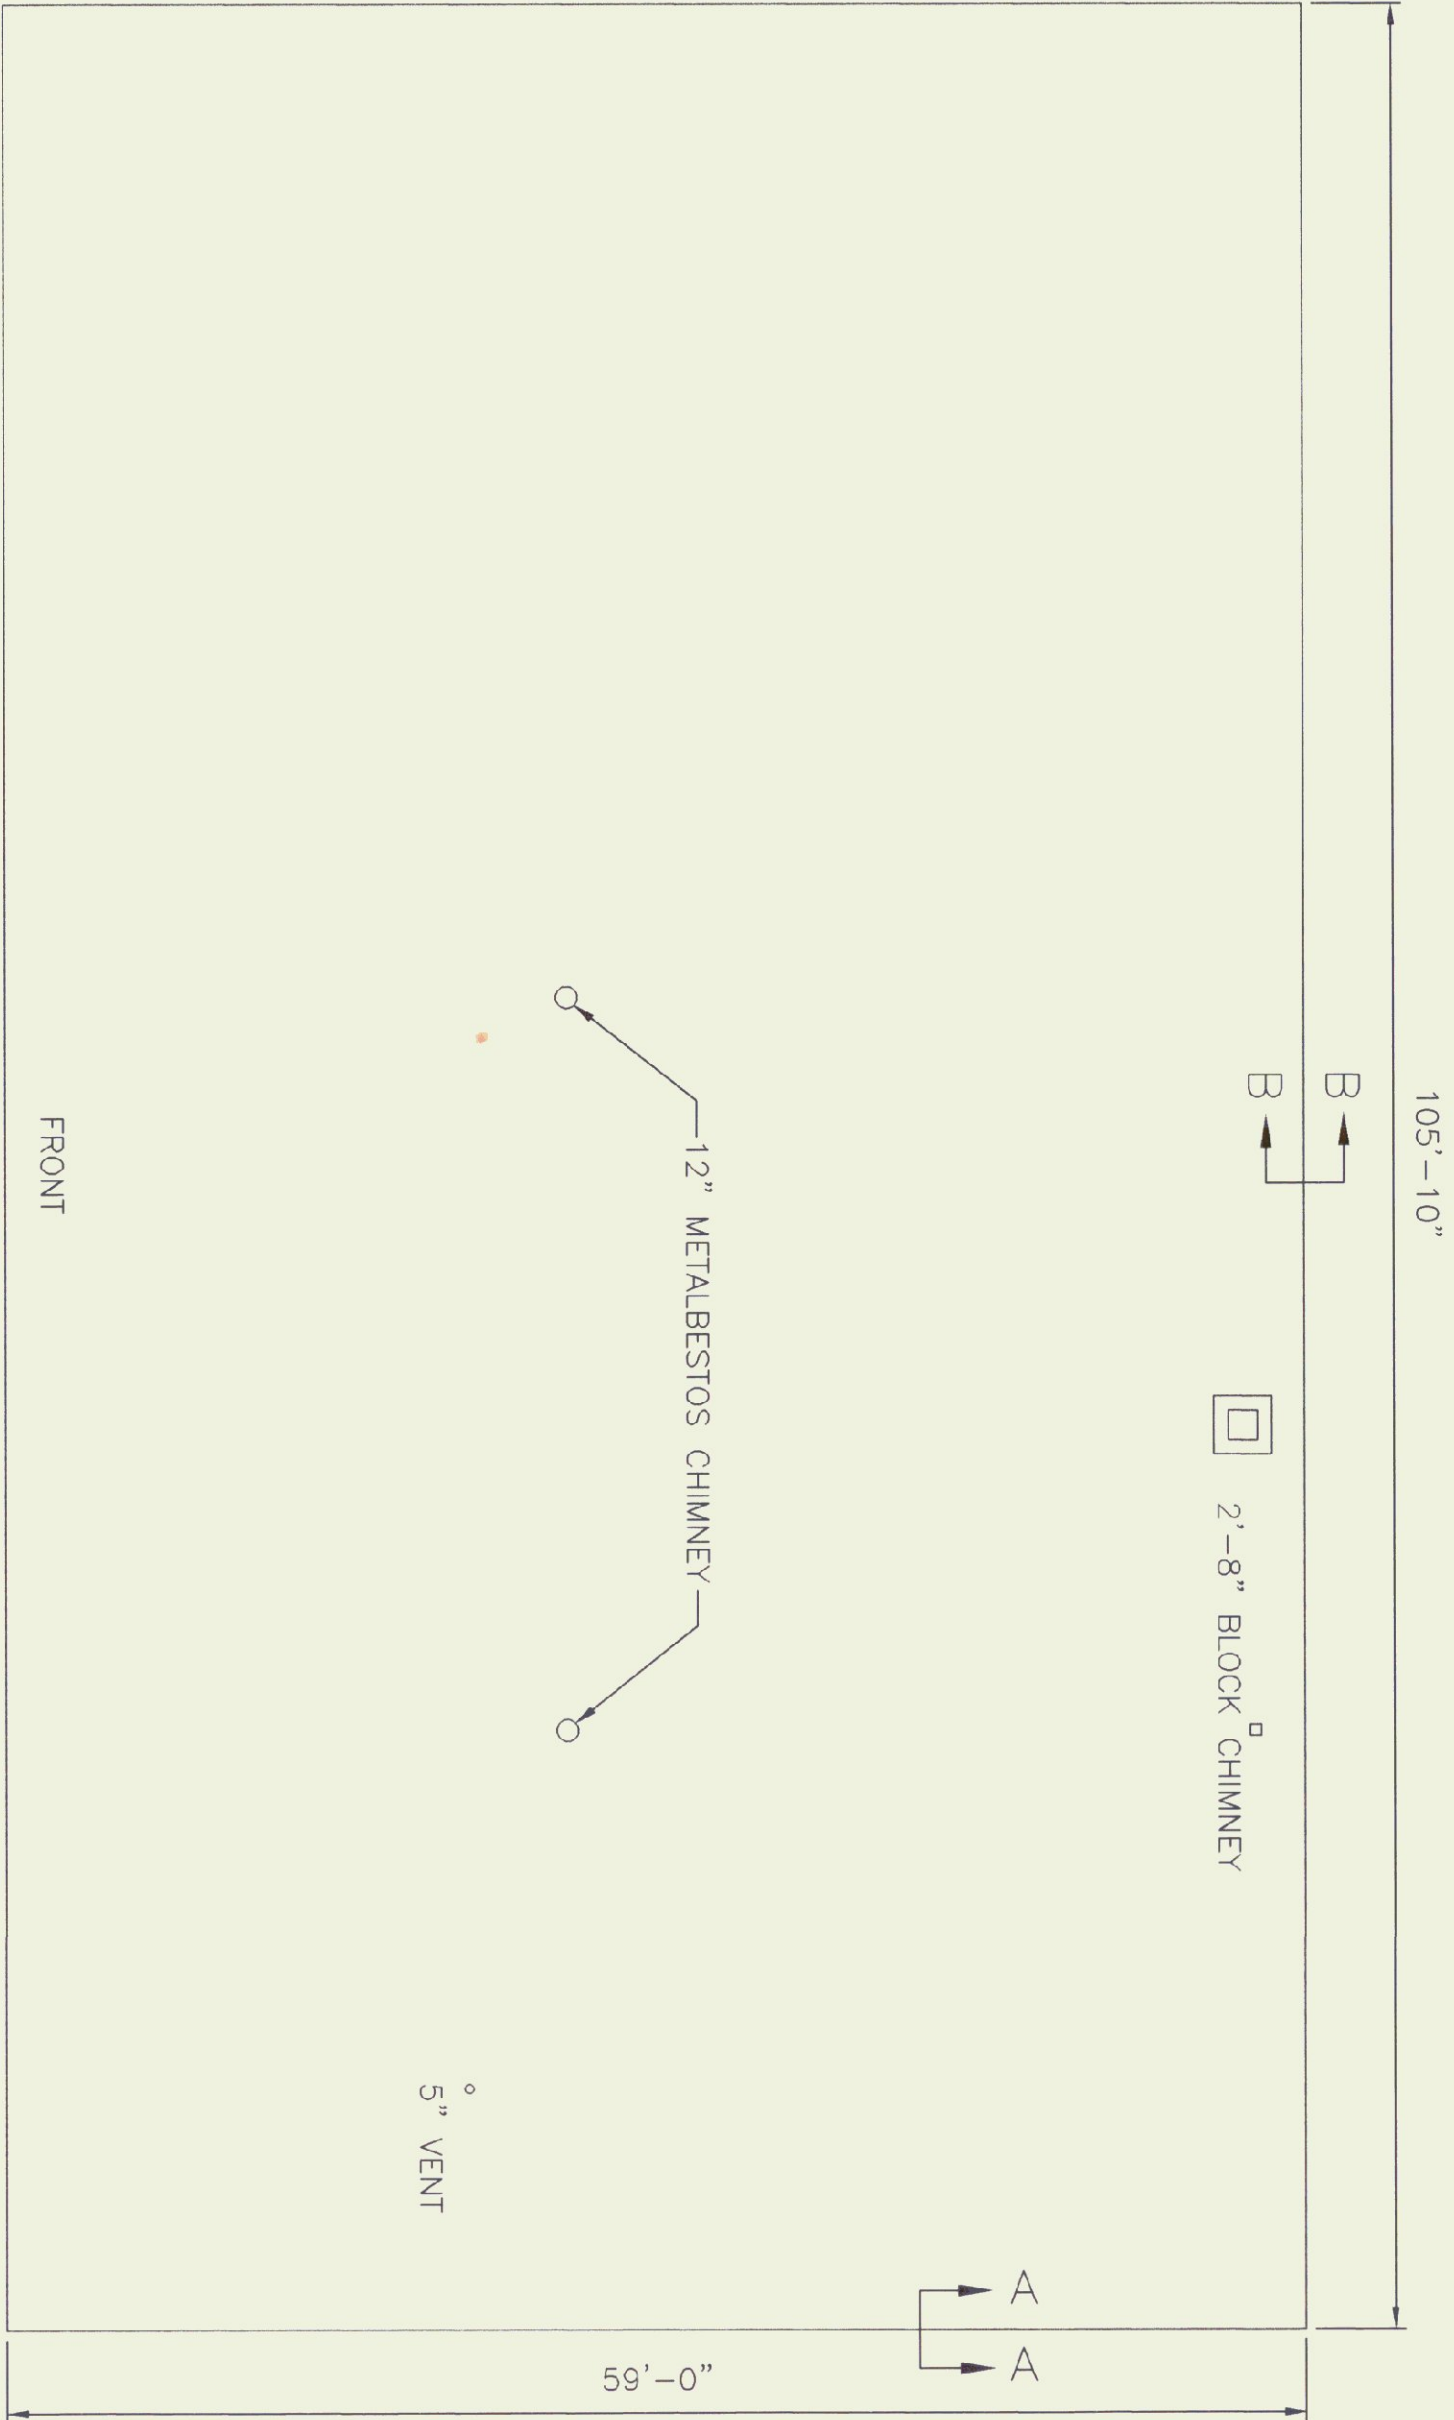


ROOF PLAN
SCALE: 1/8" = 1'-0"

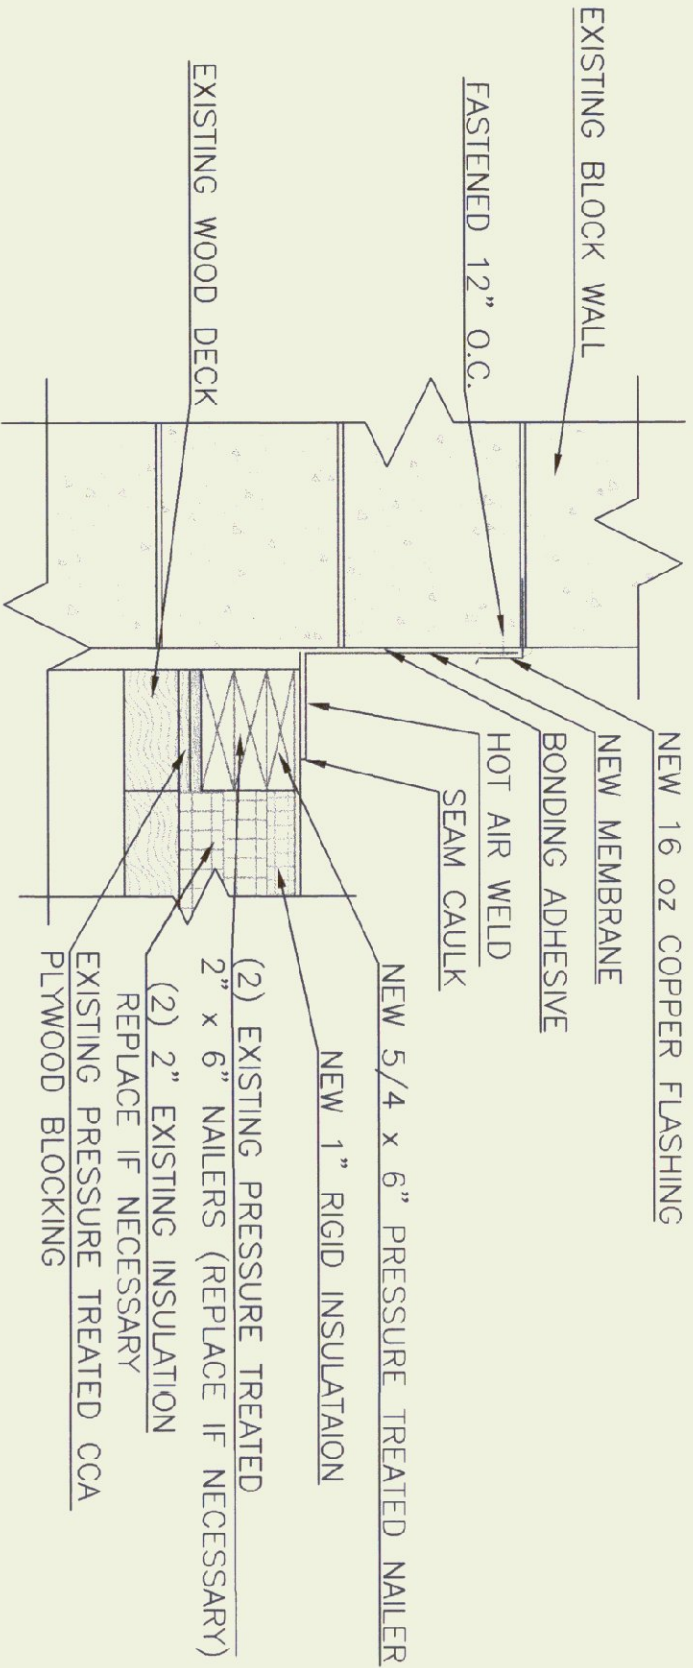


CHIMNEY FLASHING DETAIL
SCALE: 1-1/2" = 1'-0"

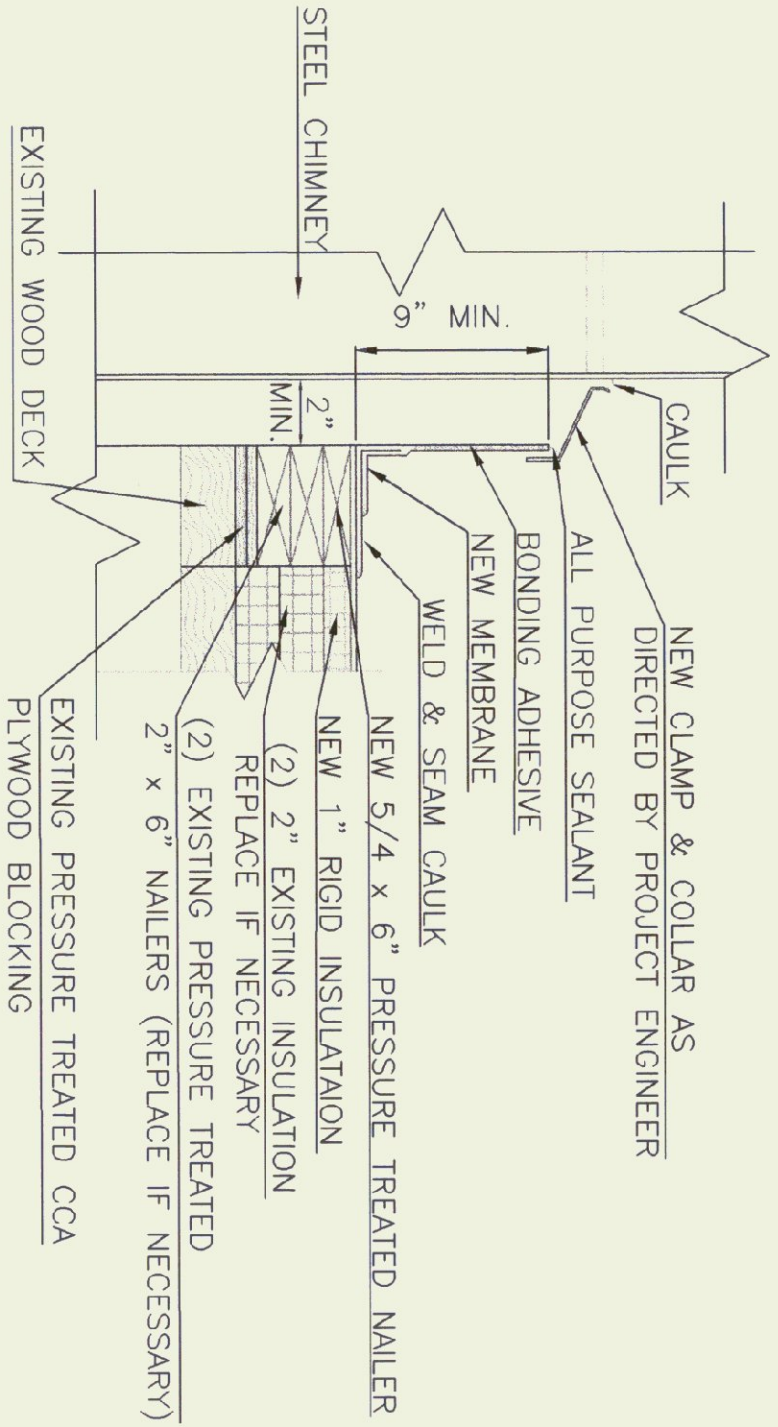


STEEL CHIMNEY DETAIL
SCALE: 1-1/2" = 1'-0"

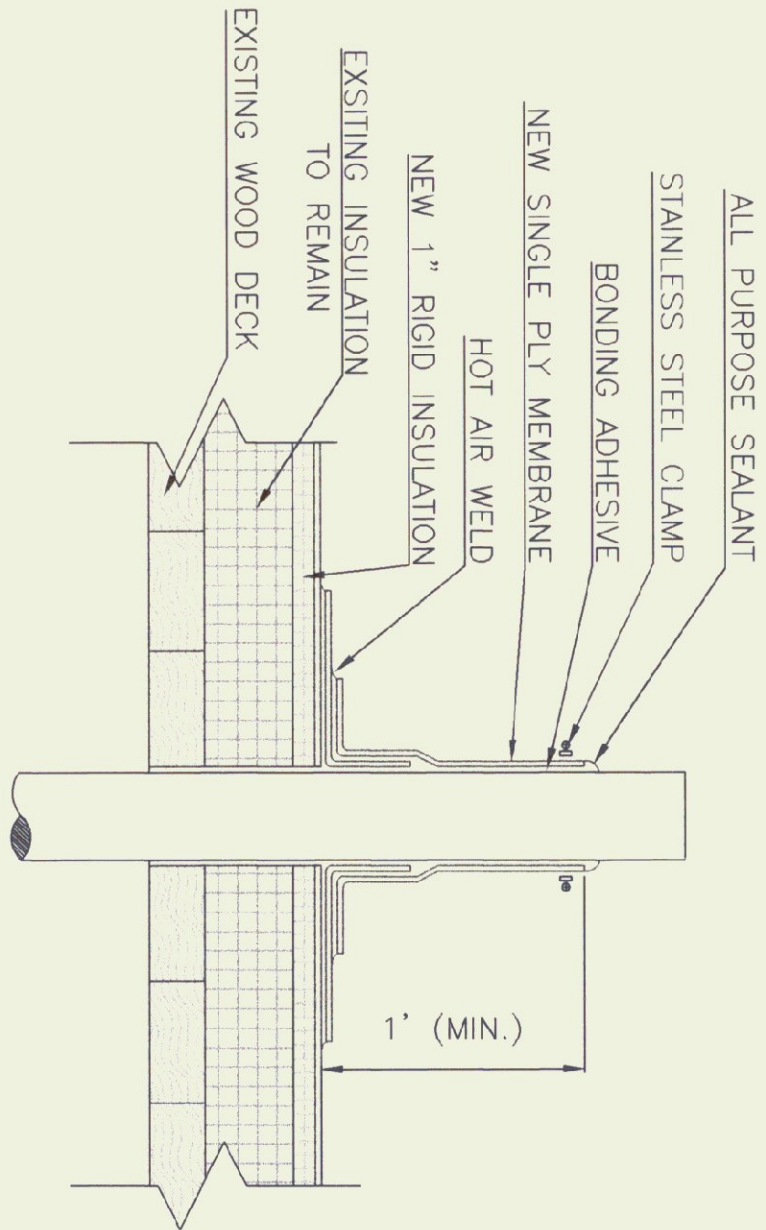

TYPICAL VENT DETAIL
SCALE: 1-1/2" = 1'-0"

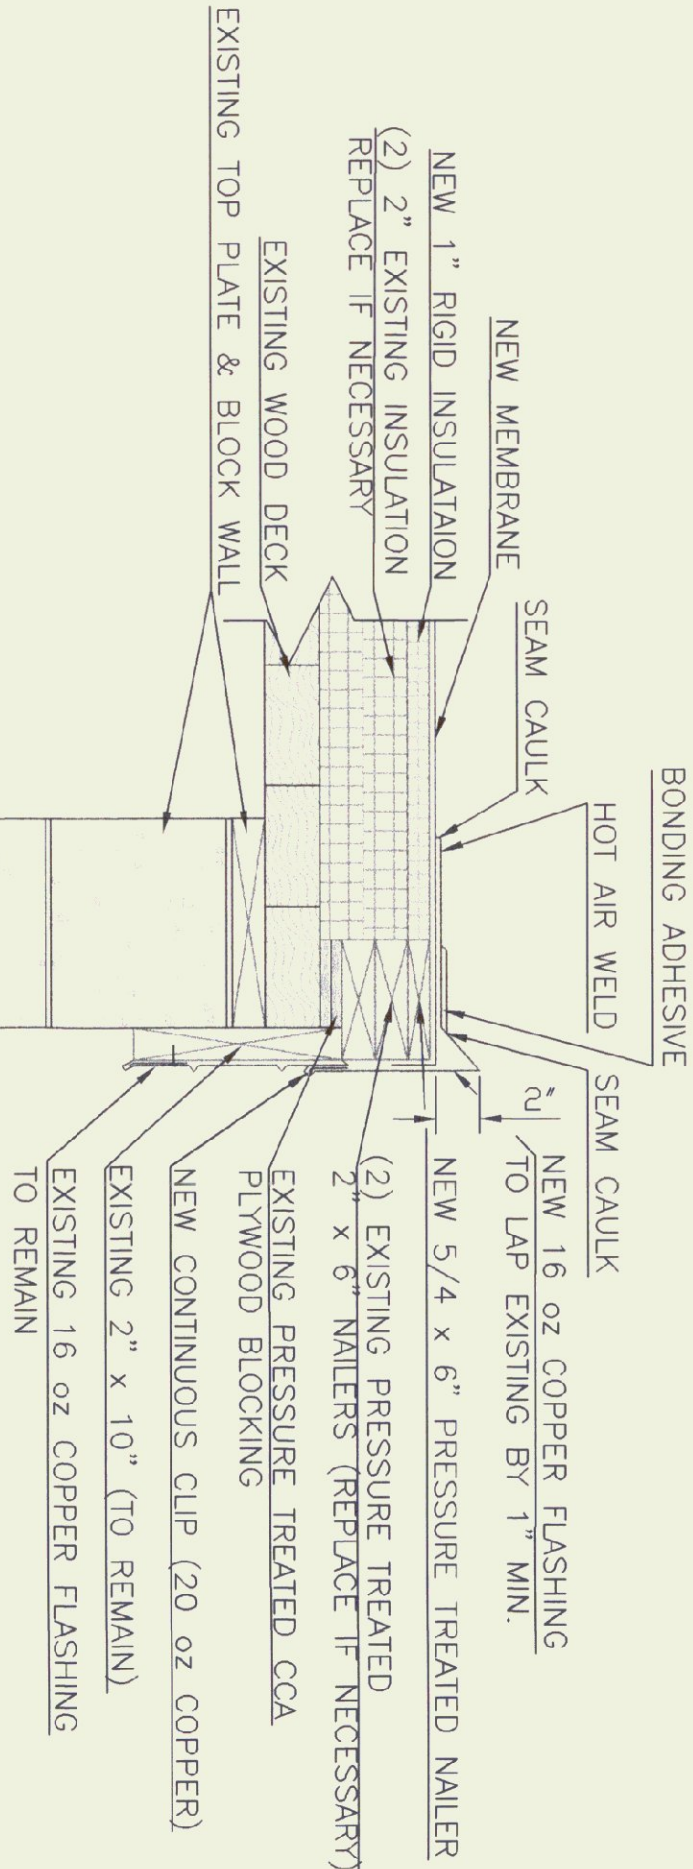

SECTION A-A ROOF RAKE EDGE
SCALE: 1-1/2" = 1'-0"

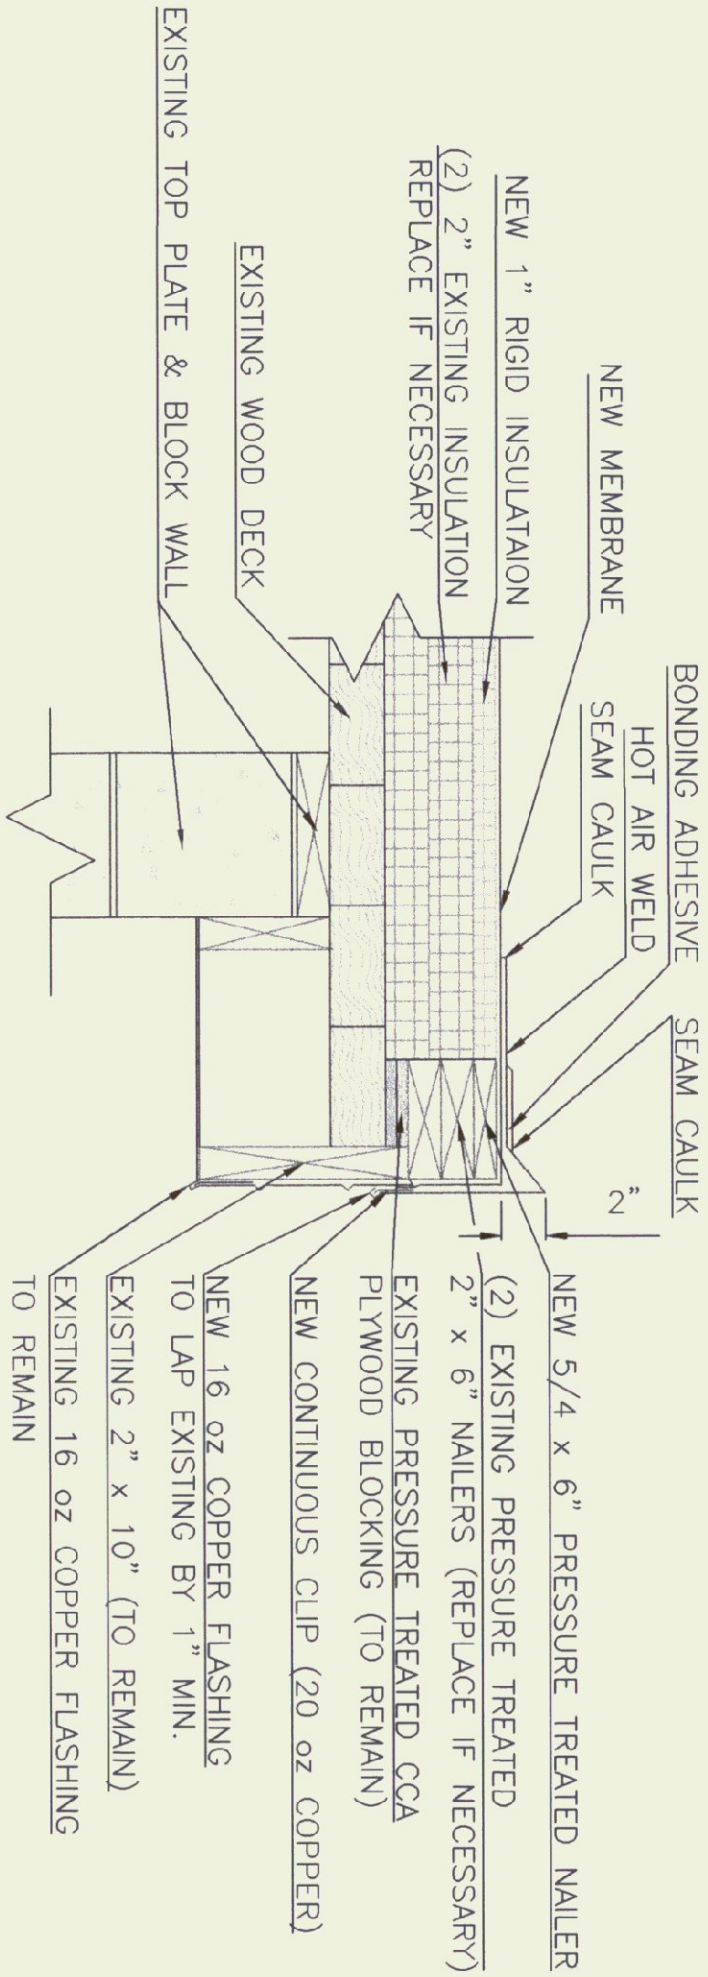

SECTION B-B ROOF DRIP EDGE
SCALE: 1-1/2" = 1'-0"



GENERAL NOTES:

- 1.) REMOVE AND REPLACE SOME OF THE 2" INSULATION THAT IS WET. THIS WILL BE DONE BY TIME AND MATERIALS.
- 2.) HOURLY RATES APPLIED TO THERE COSTS WILL BE IN ACCORDANCE WITH THE HOURLY RATE SCHEDULE SUBMITTED AT TIME OF BID, SUBJECT TO VERIFICATION BY THE OWNER OR THE OWNERS REPRESENTATIVE.
- 3.) EXISTING MEMBRANE AND FLASHING TO BE REMOVED AND DISPOSED OF. EXISTING INSULATION TO BE PROTECTED AND REMAIN IN PLACE. INSTALL NEW 5/4" PRESSURE TREATED NAILERS WERE INDICATED. 1" NEW RIGID INSULATION AND NEW .060 EPDM MEMBRANE ROOFING SYSTEM WITH METAL FLASHING.
- 4.) ALL BLOCKING, CANT STRIPS, & LUMBER TO BE PRESSURE TREATED AND REPLACED AS REQUIRED.
- 5.) DETAILS ARE EXAMPLES ONLY. ACTUAL INSTALLATION TO BE DONE IN ACCORDANCE WITH MANUFACTURERS RECOMMENDATIONS.
- 6.) ALL MATERIAL REMOVED SHALL BE PROPERLY AND LEGALLY DISPOSED OF.
- 7.) FIELD VERIFY ALL DIMENSIONS AND EXISTING CONDITIONS.
- 8.) NEW INSULATION TO BE LOOSE LAID TO COMPLY WITH ROOFING MANUF. RECOMMENDATIONS.
- 9.) NEW EPDM .060 REINFORCED MEMBRANE TO BE MECHANICALLY FASTENED TO COMPLY WITH ROOFING MANUF. RECOMMENDATIONS.
- 10.) NEW EPDM .060 REINFORCED MEMBRANE SHALL BE COLOR: WHITE
- 11.) CONTRACTOR TO PROVIDE A 15 YEAR TOTAL ROOFING SYSTEM WARRANTY INCLUDING: INSULATION, MEMBRANE, FLASHING, ADHESIVES, FASTENERS, ETC. WARRANTY TO BE PROVIDED BY PRIMARY MANUFACTURER.

AGENCY OF TRANSPORTATION CASTLETON 4 BAY GARAGE REROOF PLAN & DETAILS

CASTLETON,

VERMONT



STATE OF VERMONT
Department of Buildings
and General Services
Agency of Administration
Montpelier, Vermont



REROOF DETAILS

CASTLETON
4 BAY GARAGE

AOT GARAGE

SCALE: AS SHOWN
DATE: JULY, 2001
DRAWN BY: N. HERSEY
APPR. BY: R. BARRY

REVISIONS

R-1

1 OF 1