



FIRST FLOOR PLAN
SCALE: 1/4" = 1'-0"

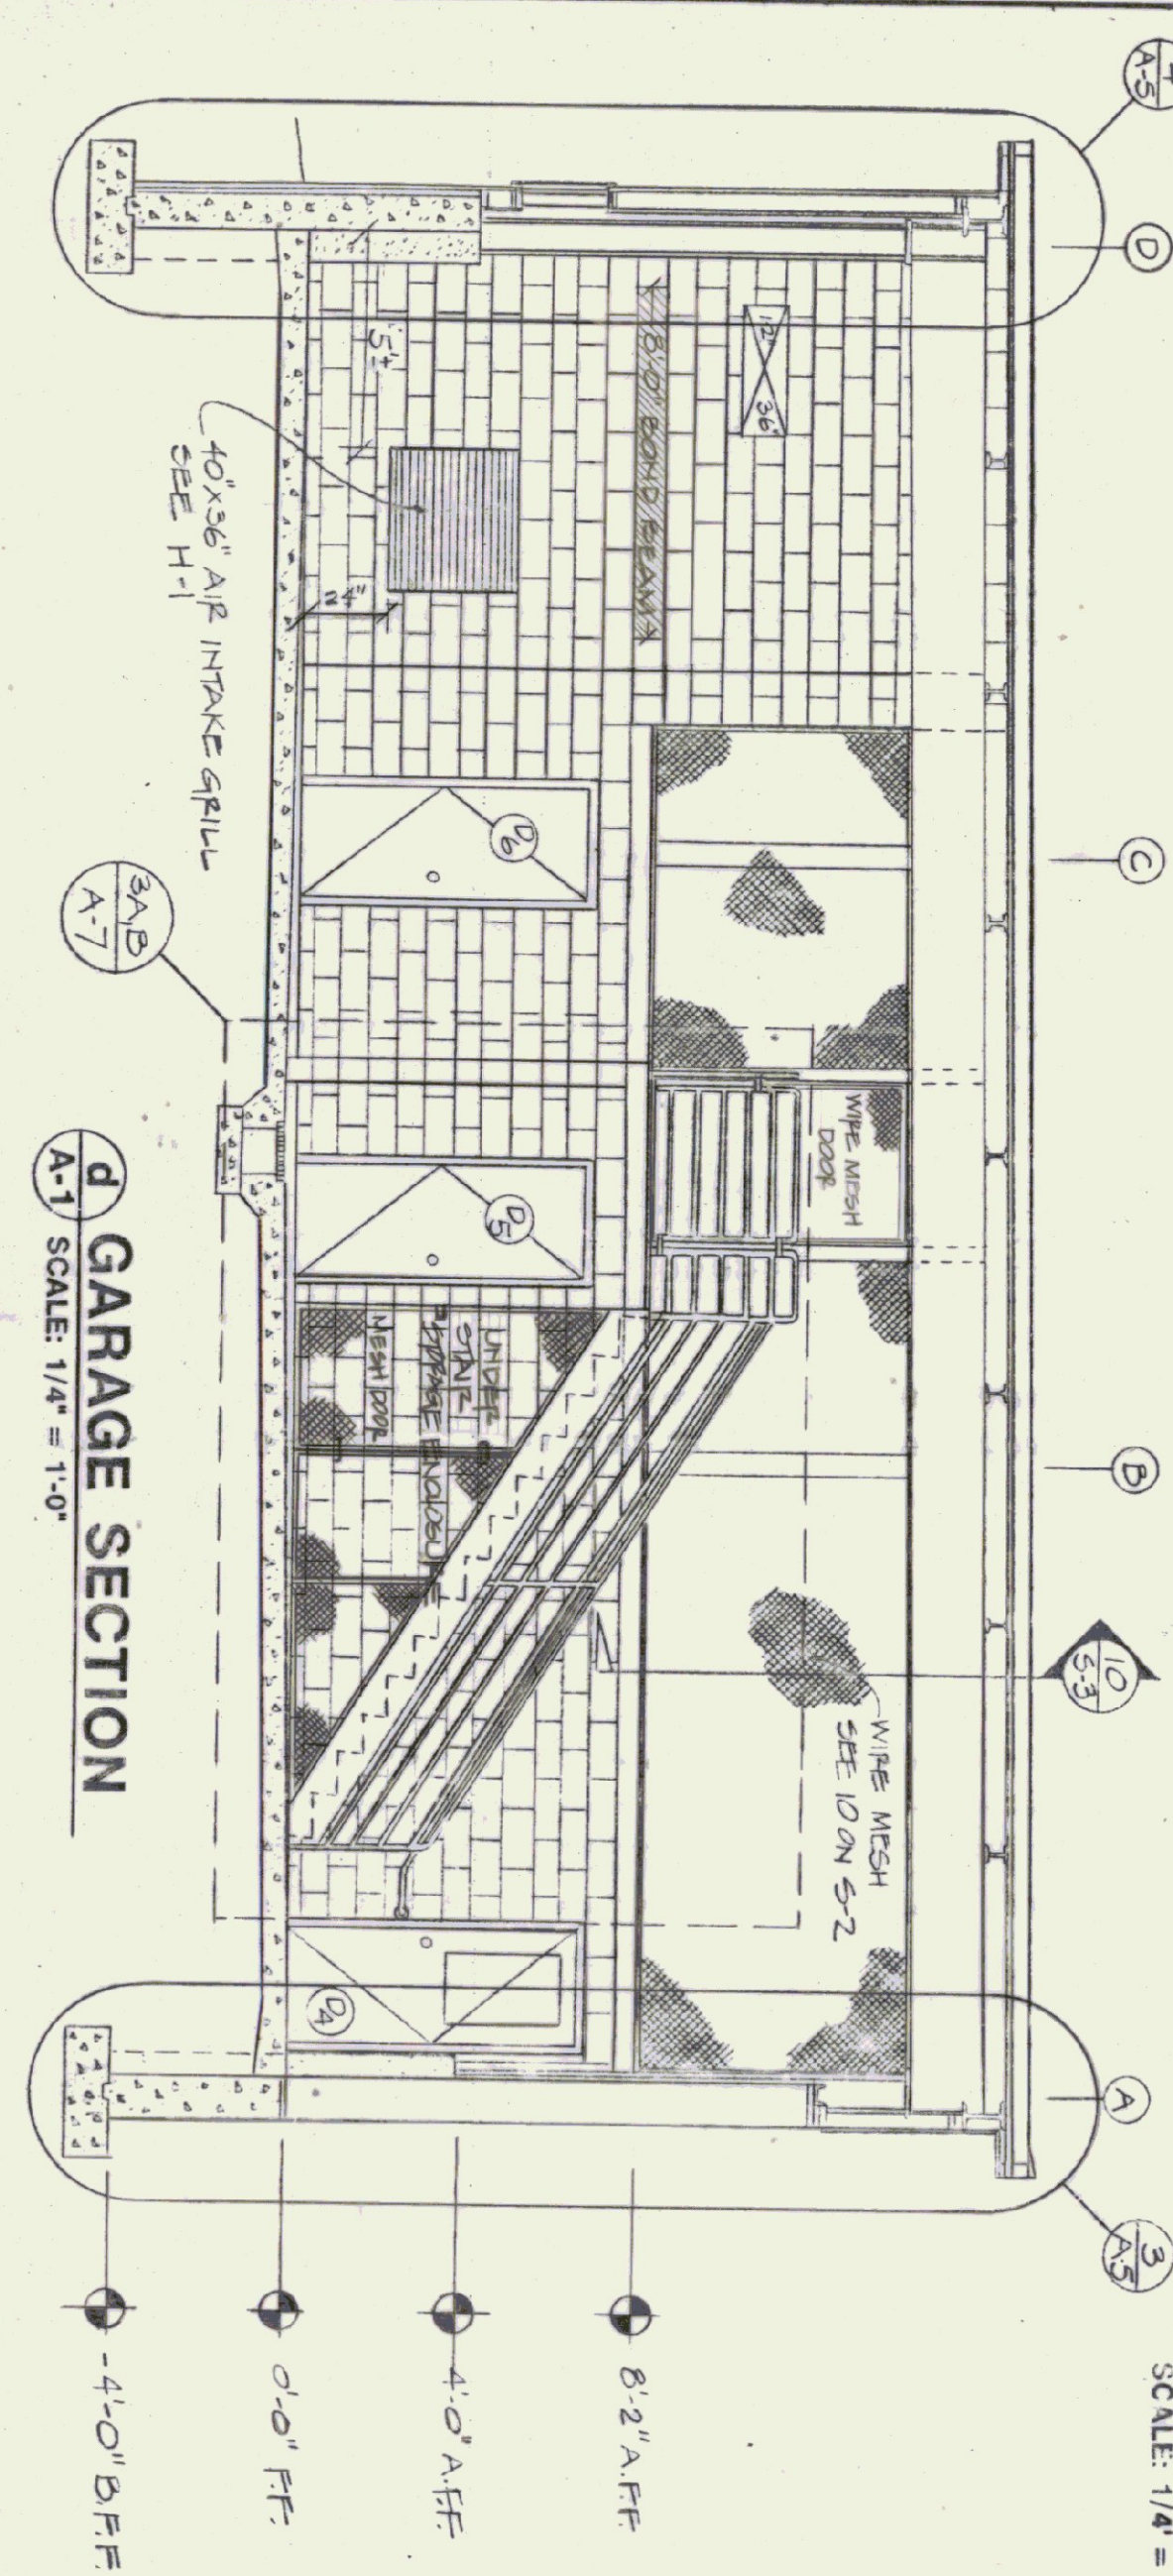

A-1 GARAGE SECTION
SCALE: 1/4" = 1'-0"

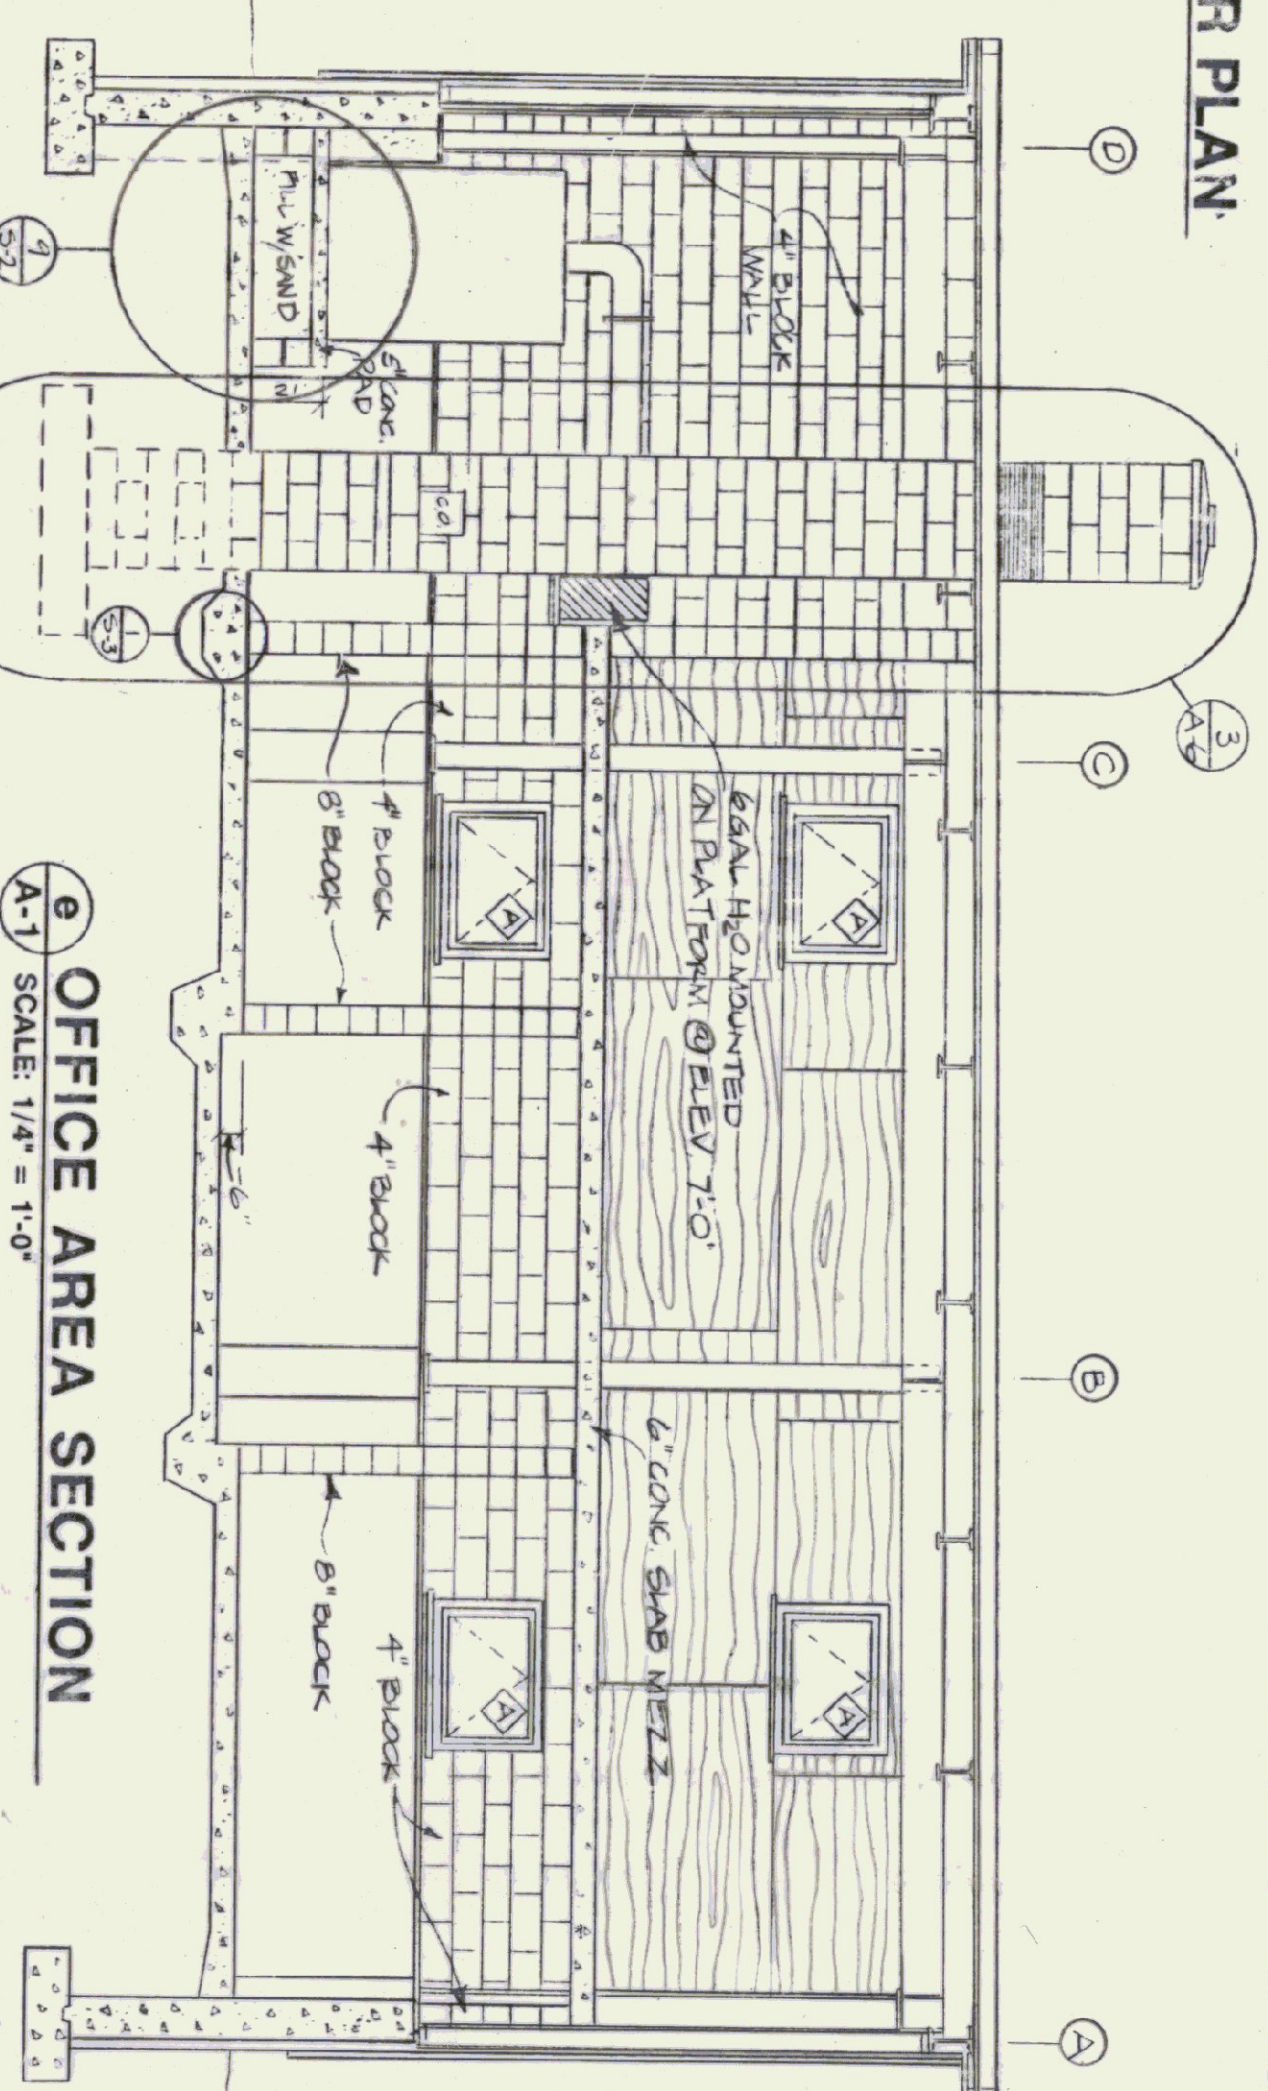

A-1 OFFICE AREA SECTION
SCALE: 1/4" = 1'-0"

STATE OF VERMONT		VERMONT	
DEPARTMENT OF STATE BUILDINGS		MONTPELIER, VERMONT	
AGENCY OF ADMINISTRATION		VERMONT	
FIRST FLOOR PLAN			
VERMONT AGENCY OF TRANSPORTATION			
6 BAY MAINTENANCE GARAGE			
CLARENDON,			
DATE: APRIL 19, 1993	SCALE: 1/4" = 1'-0"	REVISIONS:	DWG. NO.
DRAWN BY: A. PULLIN	APPROVED BY: [Signature]	DESIGN AND PRODUCTION JTS.	A-1
			5 OF 23