



Release Code: SHED SLAB


Bar No.	Bar Size	Y	X	Y	X	Y	X	Y	X	Y	X	Y	X	Y	X
4001	#12	12	12	12	12	12	12	12	12	12	12	12	12	12	12
4002	#12	12	12	12	12	12	12	12	12	12	12	12	12	12	12
4003	#12	12	12	12	12	12	12	12	12	12	12	12	12	12	12
4004	#12	12	12	12	12	12	12	12	12	12	12	12	12	12	12
4005	#12	12	12	12	12	12	12	12	12	12	12	12	12	12	12
4006	#12	12	12	12	12	12	12	12	12	12	12	12	12	12	12
4007	#12	12	12	12	12	12	12	12	12	12	12	12	12	12	12

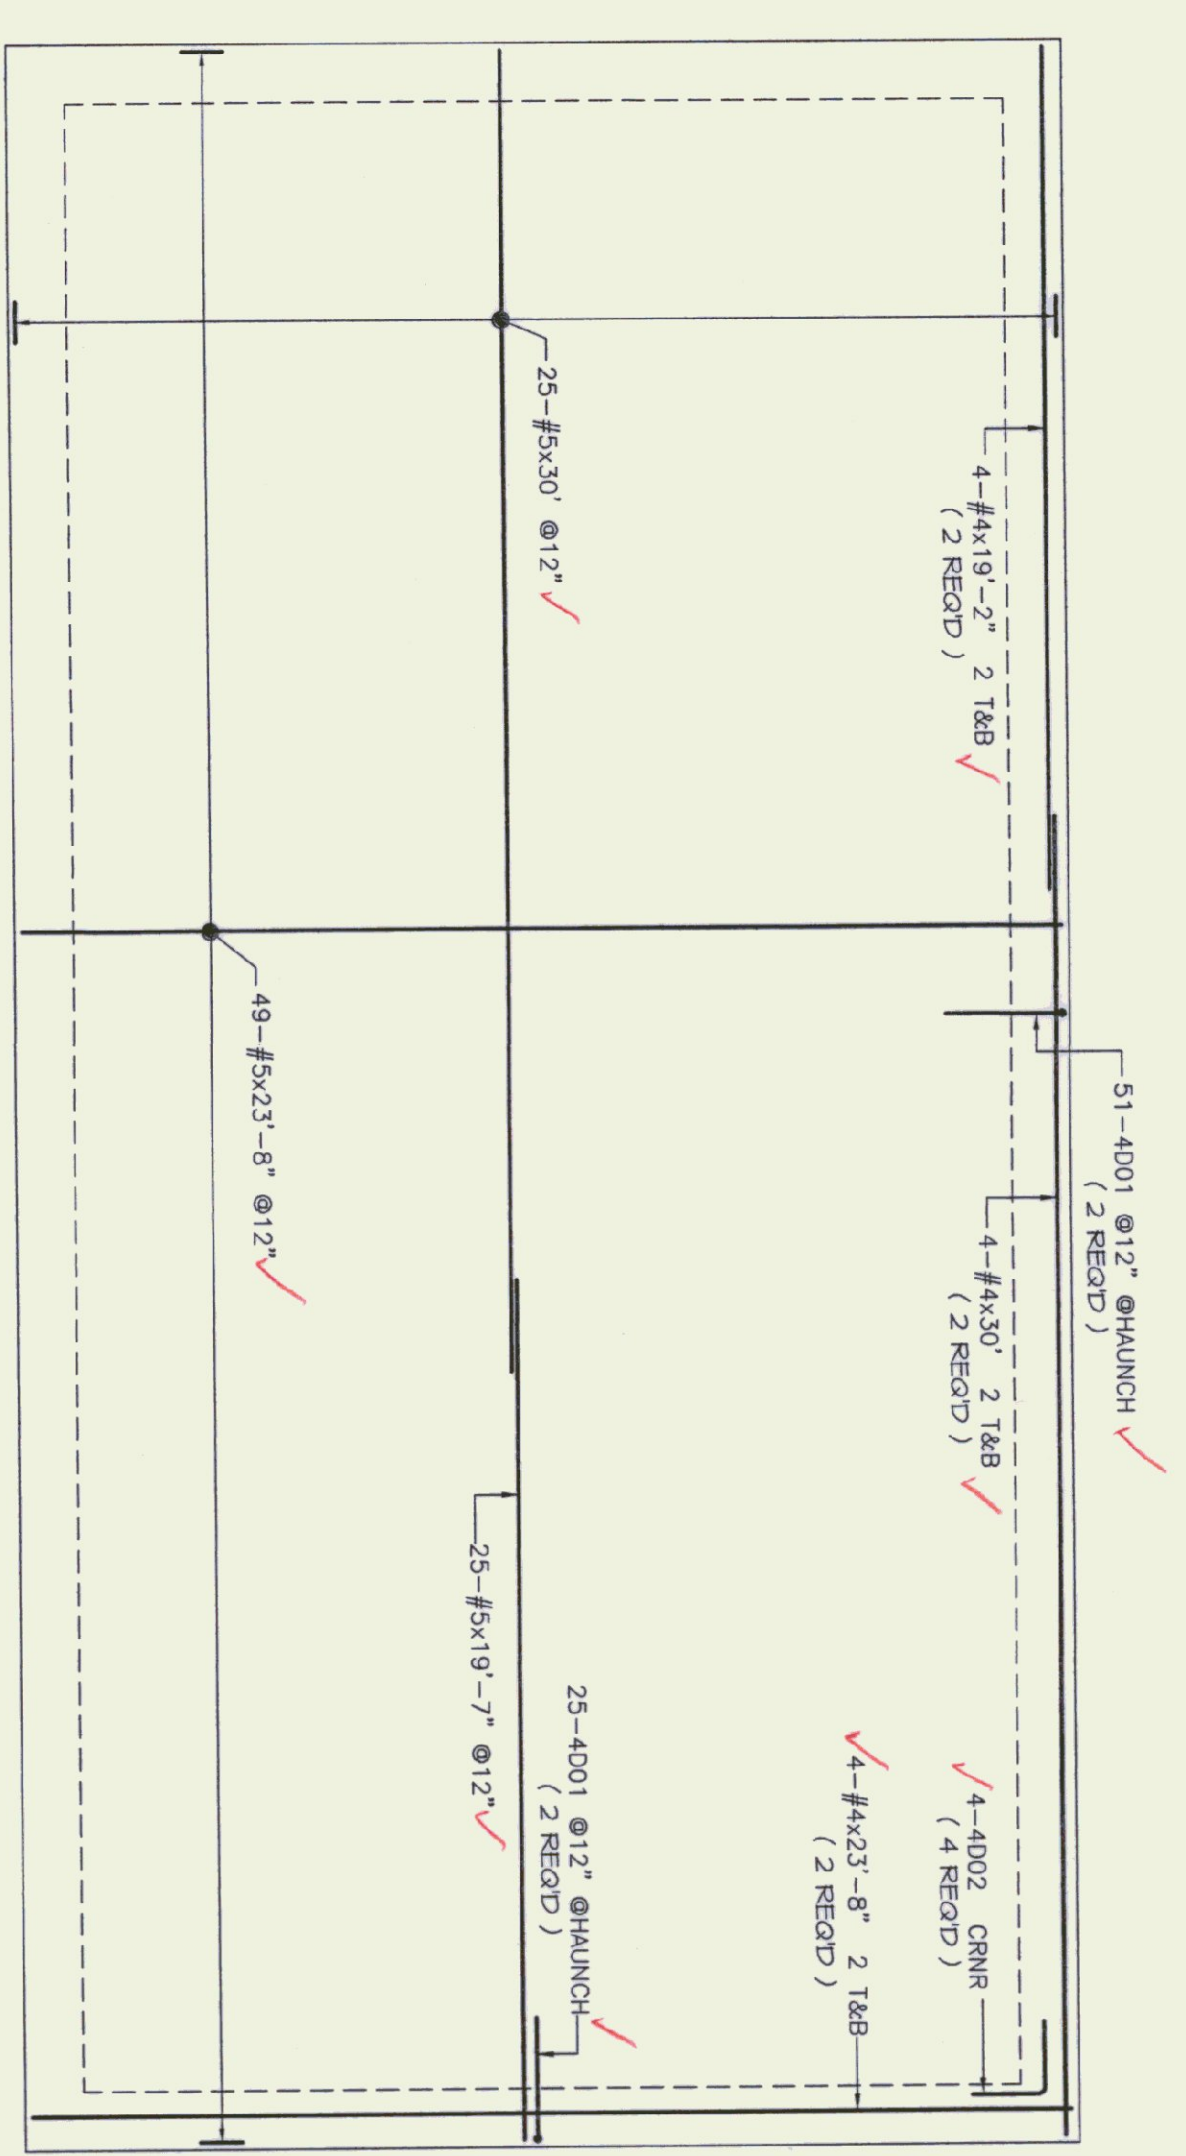

SHED SLAB ON GRADE REINF PLAN

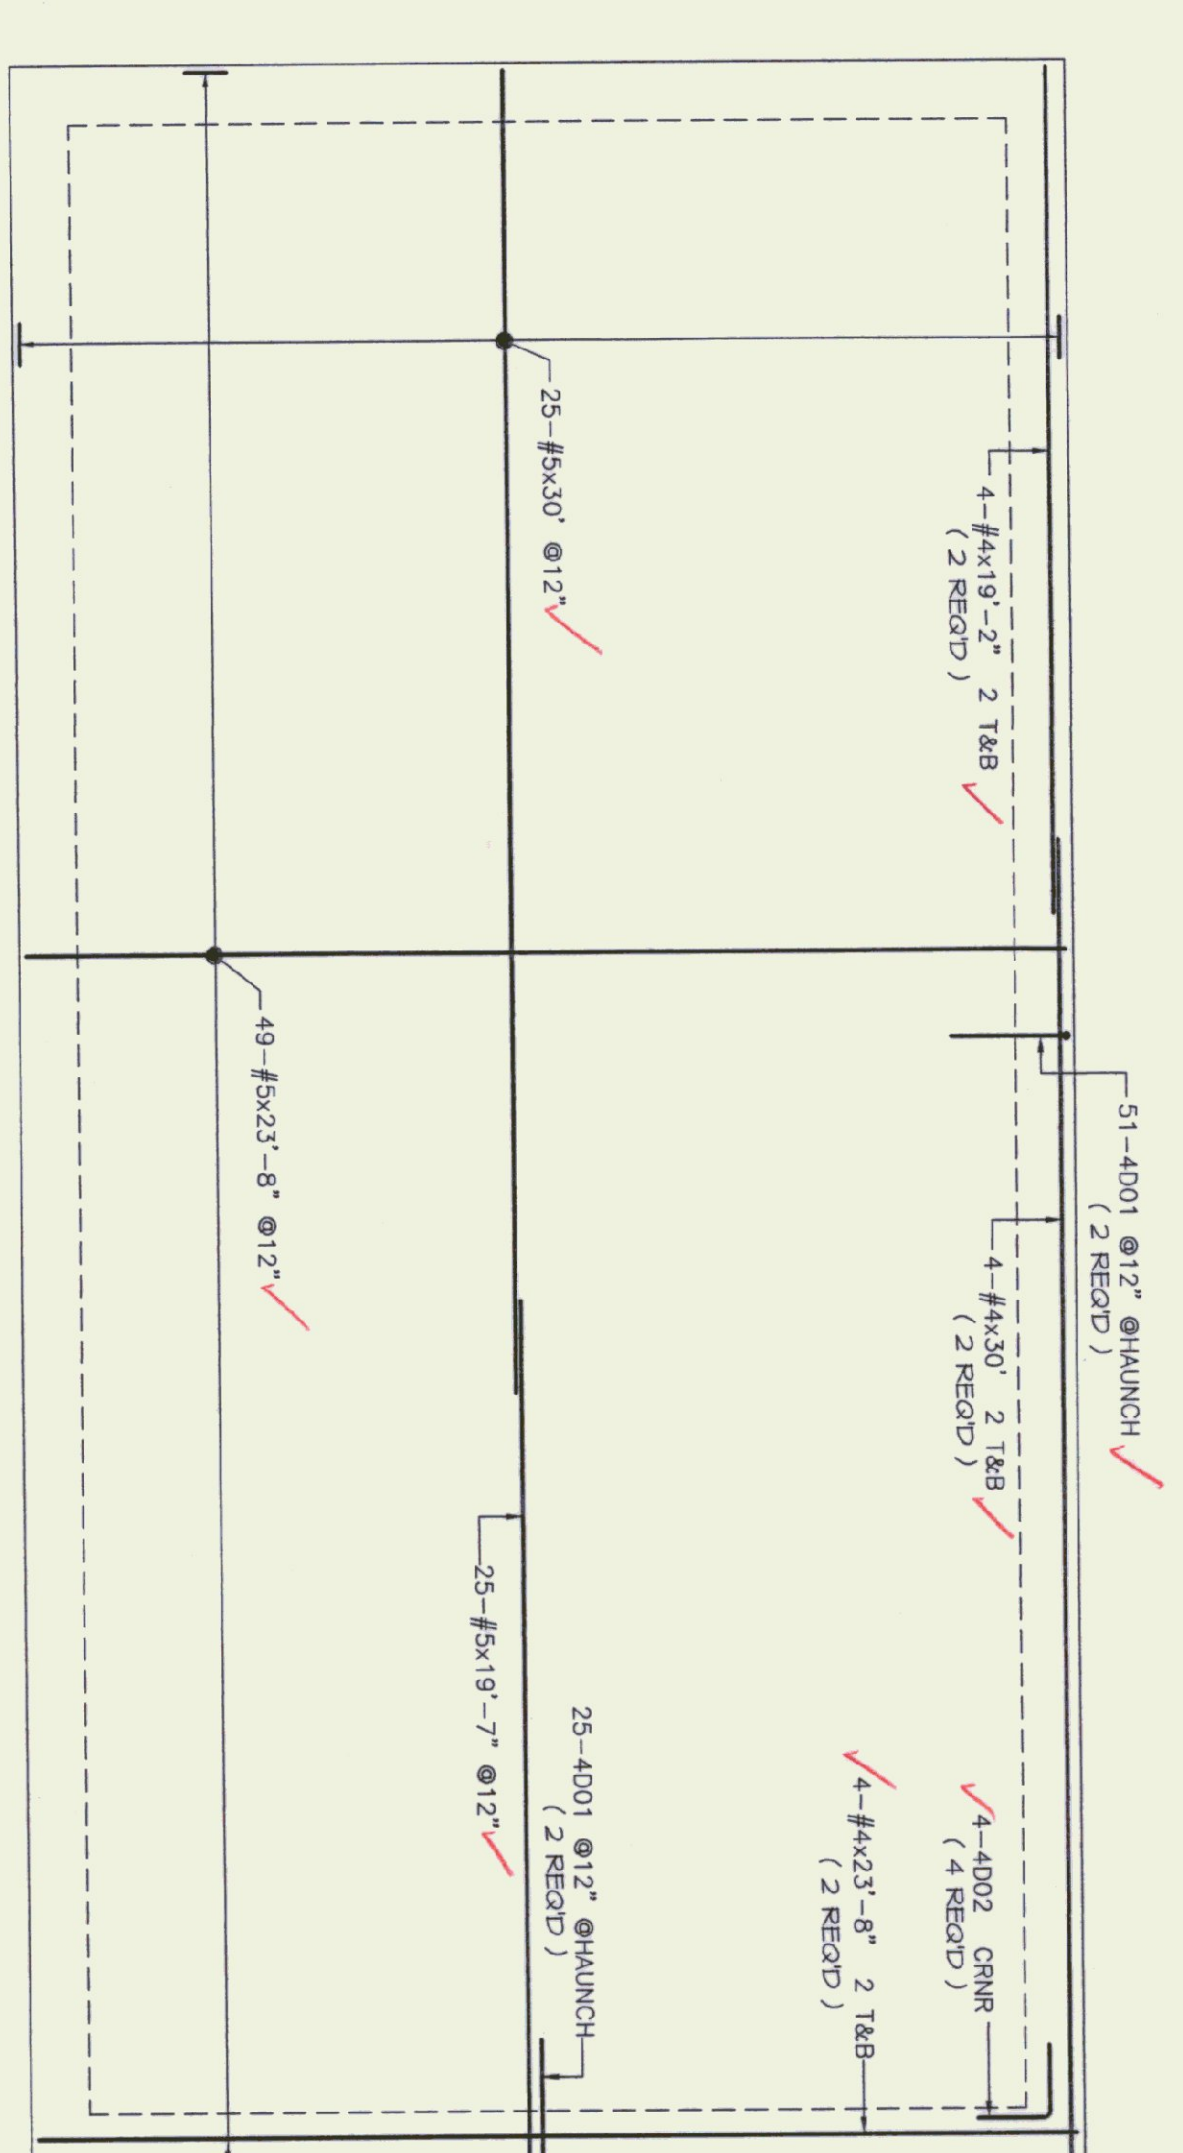

SHED SLAB ON GRADE REINF PLAN

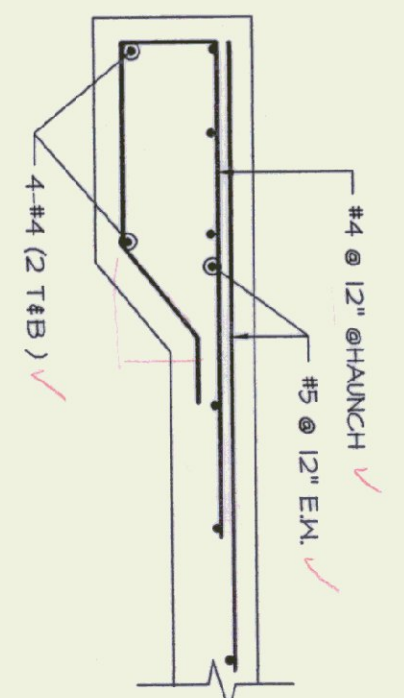

TYP. SLAB SECTION

W/ASCS IS THIS TYPICAL?
H71?

4' 10"
4' 11"

DATE	DESCRIPTION	DATE	SENT FOR
4-26-44	APPROVAL		

BARKER STEEL CO., INC.

PROJECT	LOCATION	ARCHITECT	ENGINEER
MAINTENANCE GARAGE & SHEDS	OFF SITE 100	LUDLOW VT.	STATE OF VT-AOT

REFERENCE DWG:

REINFORCING BARS	60
UNFINISHED	40
LAP ALL CONTIGUOUS BARS	40
#3 =	#9 =
#4 =	#10 =
#5 =	#11 =
#6 =	
#7 =	
#8 =	
#9 =	
#10 =	
#11 =	

Legend:

- Y = Vertical
- H = Horizontal
- IF = Inside Face
- OF = Outside Face
- NE = Near Face
- FE = Far Face
- SB = Support Bars


NOTICE

Showings, inproper fabrication or claims for any other reason must be reported to this company within a period of 15 days of delivery. This company reserves the right to field inspect prior to repair and will not honor changes for work done in the field without specific authorization from this company.




REINFORCING STEEL PLACING DRAWINGS ONLY USE IN CONNECTION WITH CONTRACT DRAWINGS & SPECIFICATIONS. ELEVATIONS & DIMENSIONS SHOWN ON THIS DRAWING ARE FOR DETAILING PURPOSES ONLY AND SHOULD NOT BE USED FOR CONSTRUCTION UNLESS VERIFIED BY ENGINEER OR CONTRACTOR.

Office: MAINTENANCE GARAGE & SHEDS
Off Site 100
Ludlow VT.

State of VT-AOT
Naylor & Breen Bldg
12 JENEA
Date: 4-26-44
Job No. 05430444
Drawing No. R02

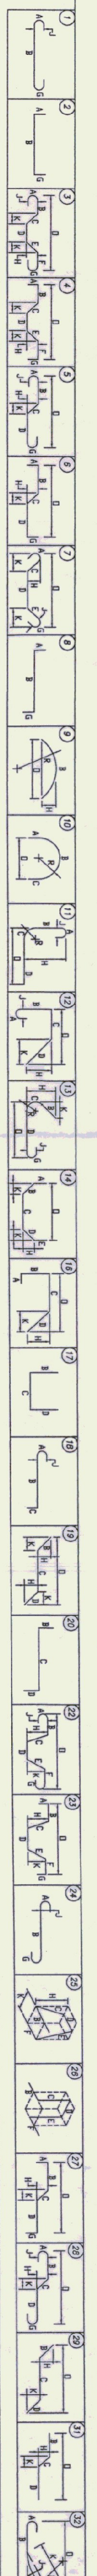

Bar Mark	Qty	Steel Area (sq in)	Length (ft)	Weight (lb)
10B	214	0.71	57	127
10C	544	2.77	57	217
10D	484	2.47	57	198
10E	214	2.77	57	217
10F	214	2.77	57	217
10G	484	2.47	57	198
10H	484	2.47	57	198
10I	845	5.94	57	344
10J	845	5.94	57	344
10K	214	0.71	57	127

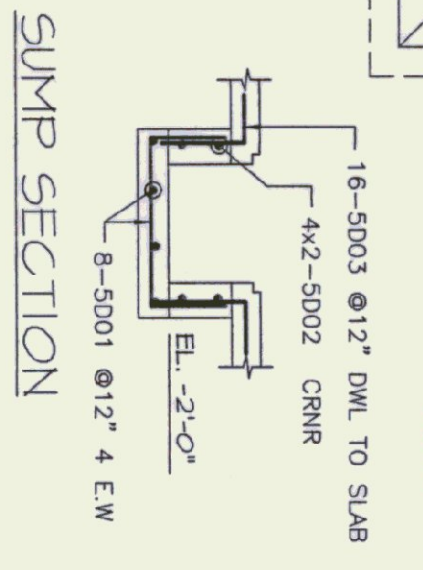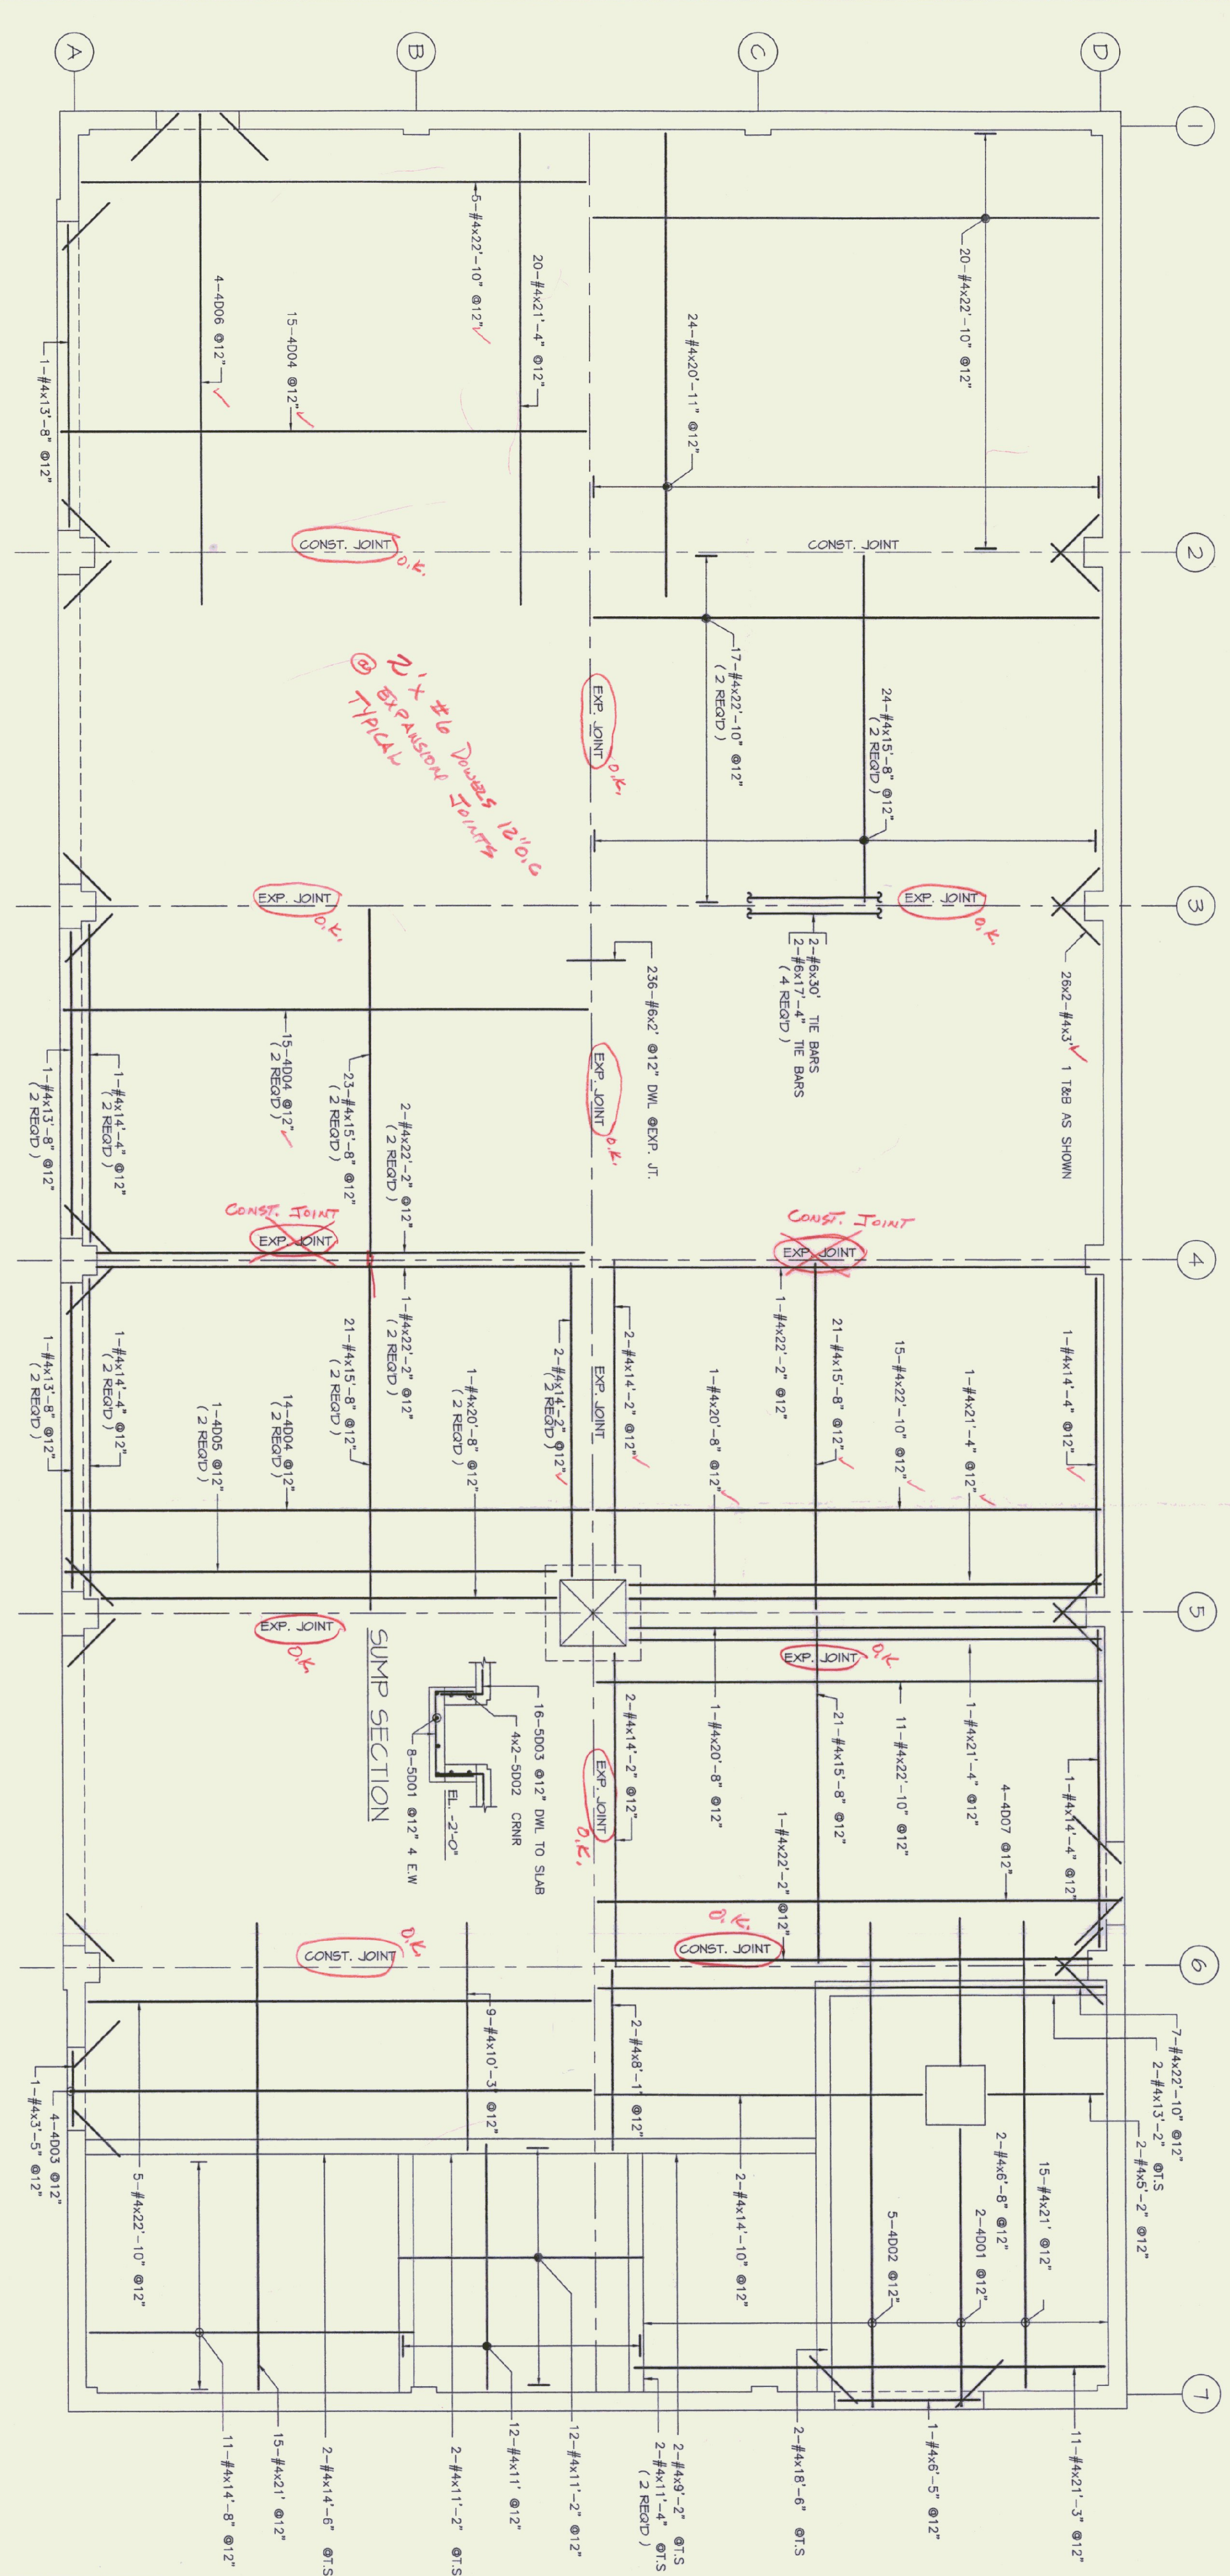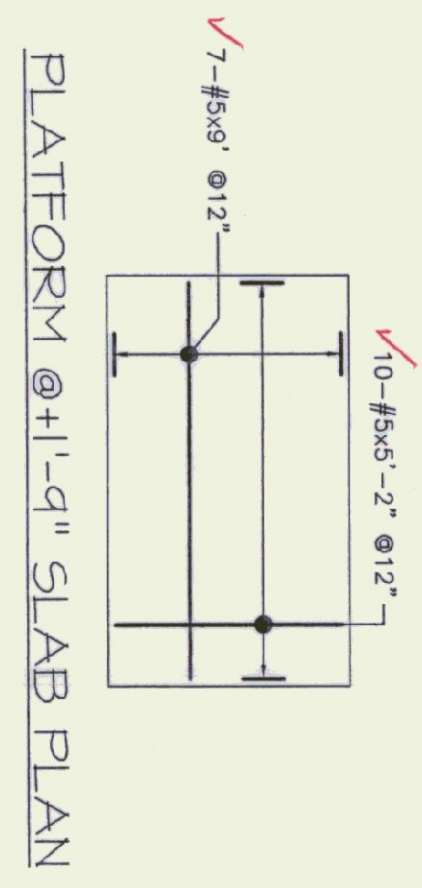

GARAGE SLAB ON GRADE REIN. PLAN

REFERENCE DIMS.
 REINFORCING BARS 60
 ASTM A615 GRADE 60
 LWP ALL CONCRETE FINISHES BARS
 #3 = #3
 #4 = #4
 #5 = #5
 #8 = #8
 #10 = #10
 #11 = #11

NOTICE
 Shortages, improper fabrication or claims for any other reason must be reported to this company within a period of 15 days of delivery. This company reserves the right to field inspect prior to replacement or reconditioning of reinforcing material, and will not honor charges for work done in the field without specific authorization from this company.

LEBANON
 OFFICE
 MAINTENANCE GARAGE & SHEDS
 OFF SITE 100
 LUDLOW, VT

STATE OF VT-AOT
 NAYLOR & BRENN BUILDERS
 4-27-99
 Reviewed by Job No. 05490444


PROJECT
 MAINTENANCE GARAGE & SHEDS
 LUDLOW, VT

DESIGNED BY
 DATE 4-27-99

CHECKED BY
 DATE 4-27-99



APPROVAL
 DATE 4-27-99

REIN. PLAN
 R04

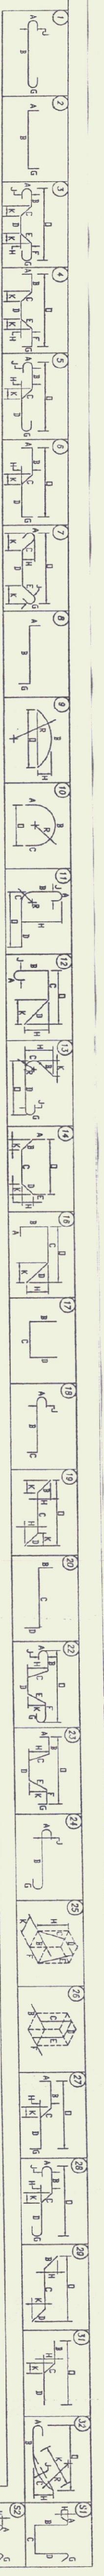

Release Code: SLAB

QTY	BAR	SIZE	LENGTH	WEIGHT
1	#4	10'	100	100
2	#4	10'	100	100
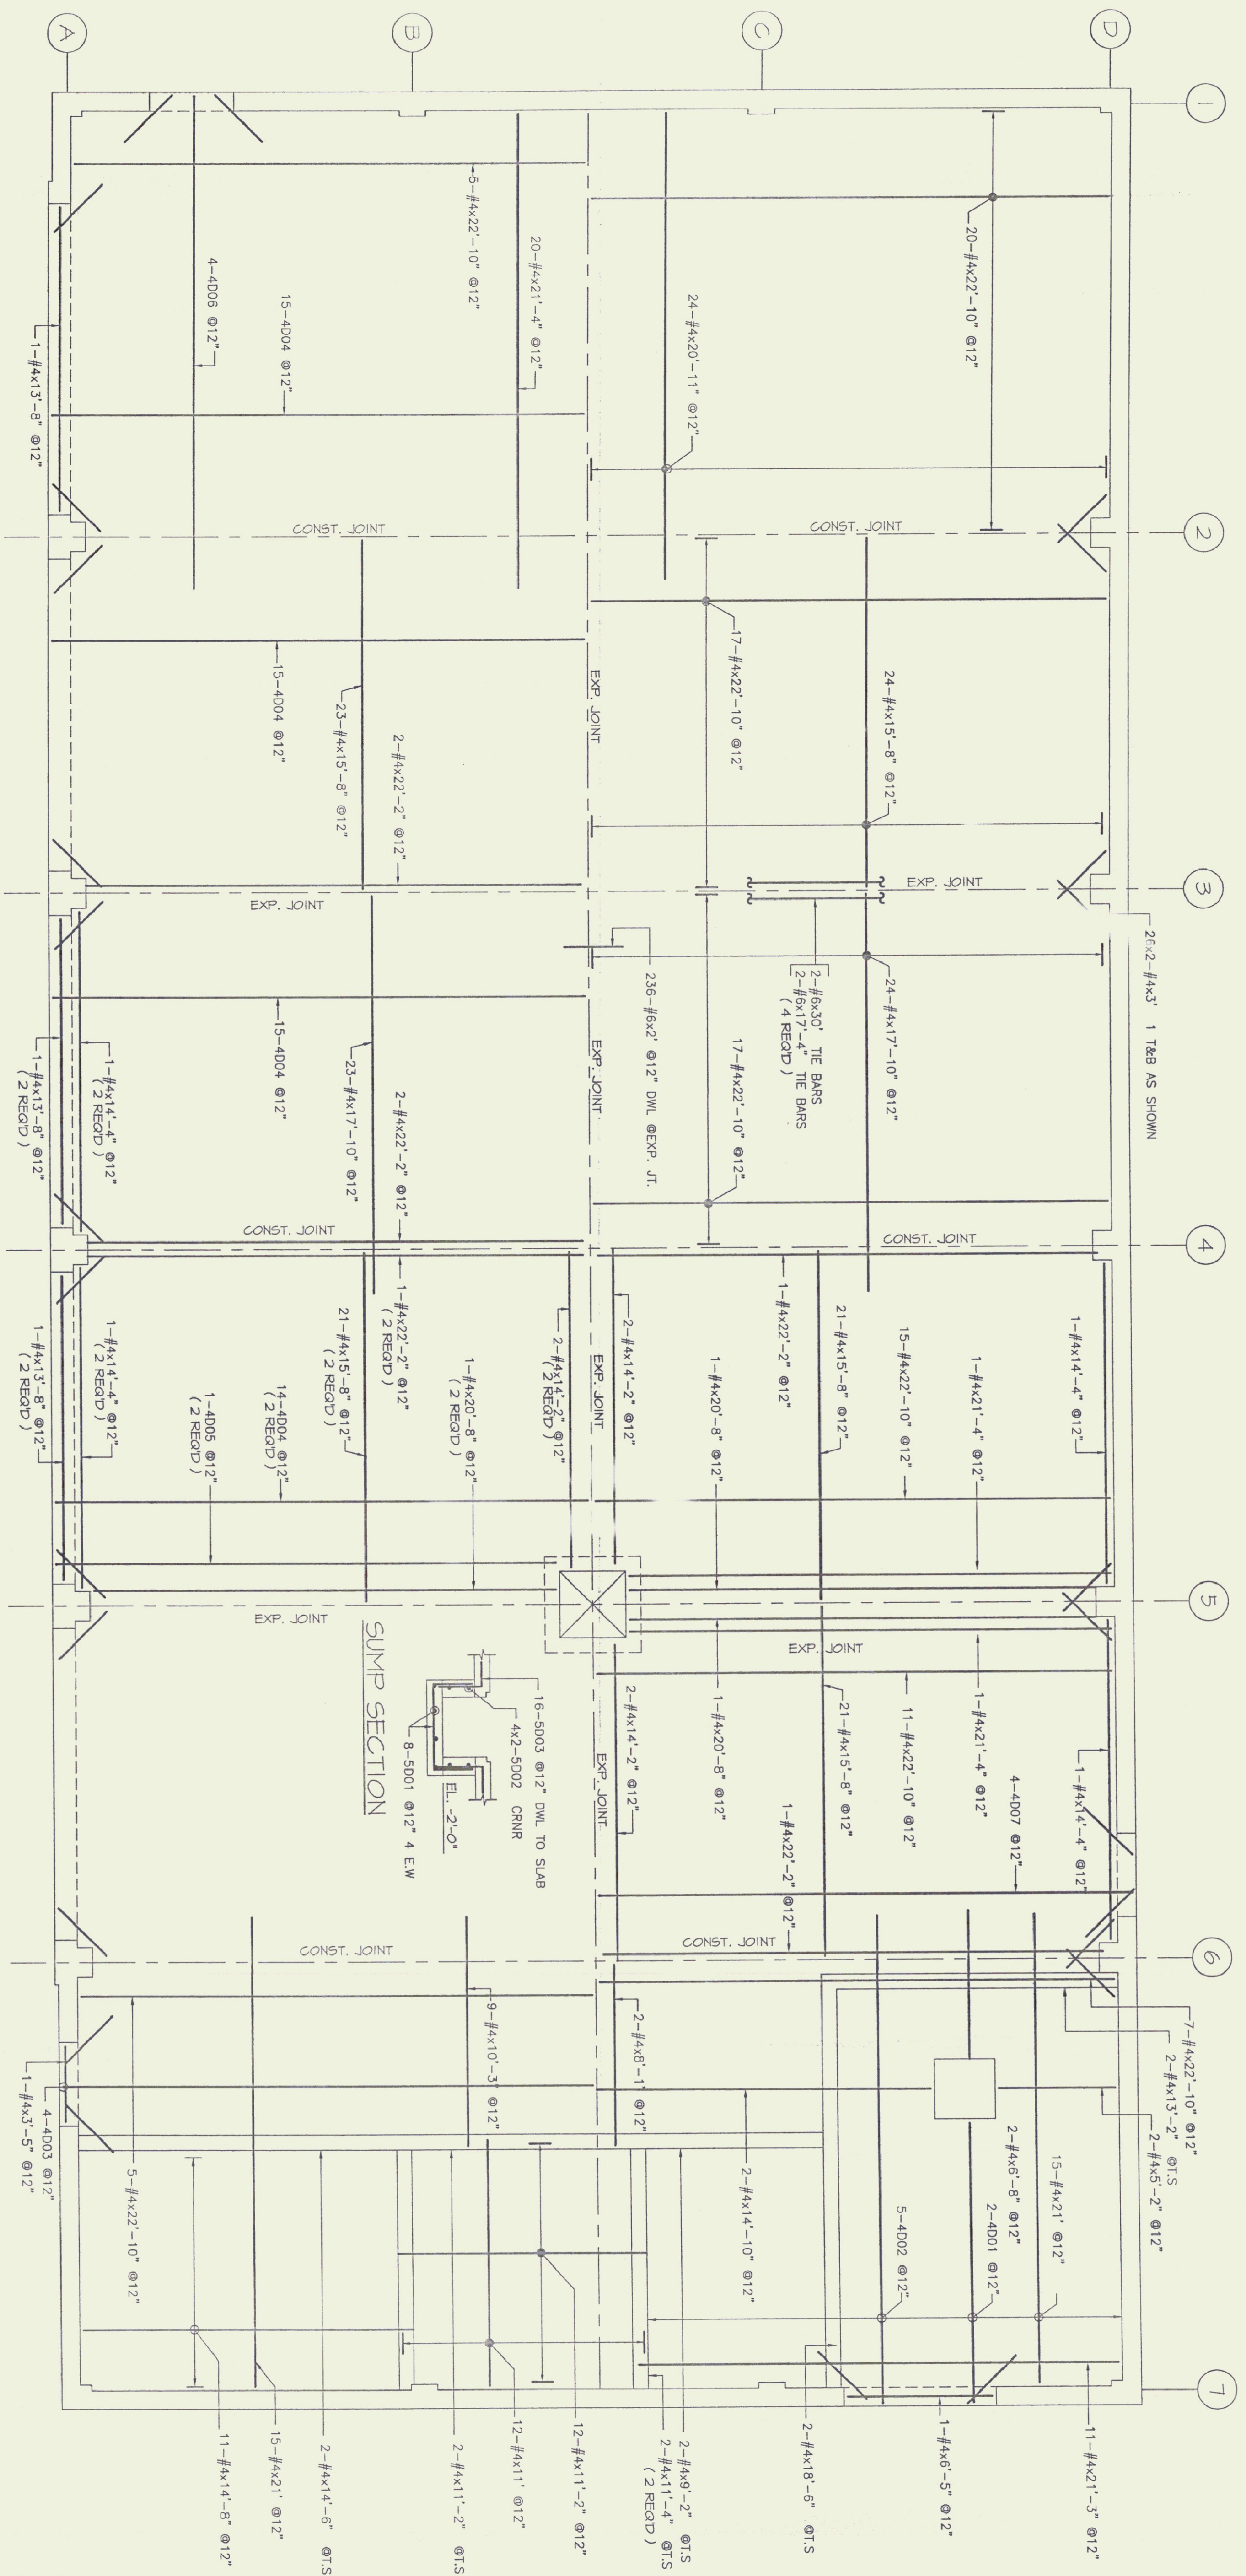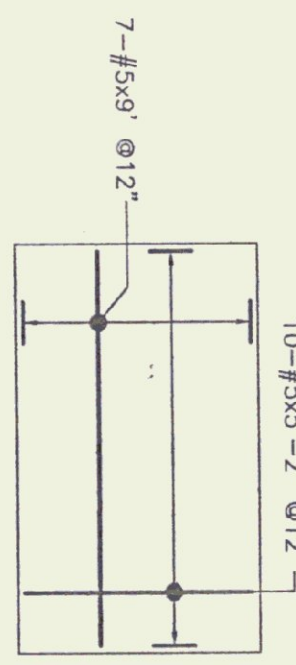

GARAGE SLAB ON GRADE REINF. PLAN

REFERENCE DIMS

REINFORCING BARS 60

ASTM A615 GRADE 60 UNLESS NOTED

LAP ALL CONTIGUOUS BARS

#3 = 3/8" DIA

#4 = 1/2" DIA

#5 = 5/8" DIA

#6 = 3/4" DIA

#7 = 7/8" DIA

#8 = 1" DIA

#9 = 1 1/8" DIA

#10 = 1 1/4" DIA

#11 = 1 3/8" DIA

Legend

VF Vertical

HF Horizontal

FF Far Face

NF Near Face

TF Top

BF Bottom

SB Support Bars

NOTICE

Spacings, improper fabrication or claims for any other...
 of 15 days of delivery. This company reserves the right to...
 field inspect prior to replacement or reconditioning of...
 reinforcing material, and will not honor changes for...
 work done in the field without specific authorization from...
 this company.

REINFORCING STEEL PLACING DRAWINGS ONLY USE IN...
 CONNECTION WITH CONTRACT DRAWINGS & SPECIFIC...
 CALLINGS, ELEVATIONS & DIMENSIONS SHOWN ON THIS...
 DRAWING ARE FOR DETAILING PURPOSES ONLY AND...
 SHOULD NOT BE USED FOR CONSTRUCTION UNLESS...
 VERIFIED BY ENGINEER OR CONTRACTOR.

LEBANON OFFICE

MAINTENANCE GARAGE & SHEDS

OFF RITE 100

LUDLOW, VT

STATE OF VT-AOT

NAYLOR & BRENN BLDGS

Drawn By: J2 JNEAL

Date: 4-27-99

Reviewed By: J2 JNEAL


Date: 05/20/99

Job No: 05950449


Project: GARAGE S.O.G.

Rein. Plan: R04



DATE	DESCRIPTION	DATE	SENT FOR
6-16-99	DESIGNED DRAWING	6-16-99	RECORD & JOB USE
6-16-99	REVISED DRAWING	4-27-99	APPROVAL

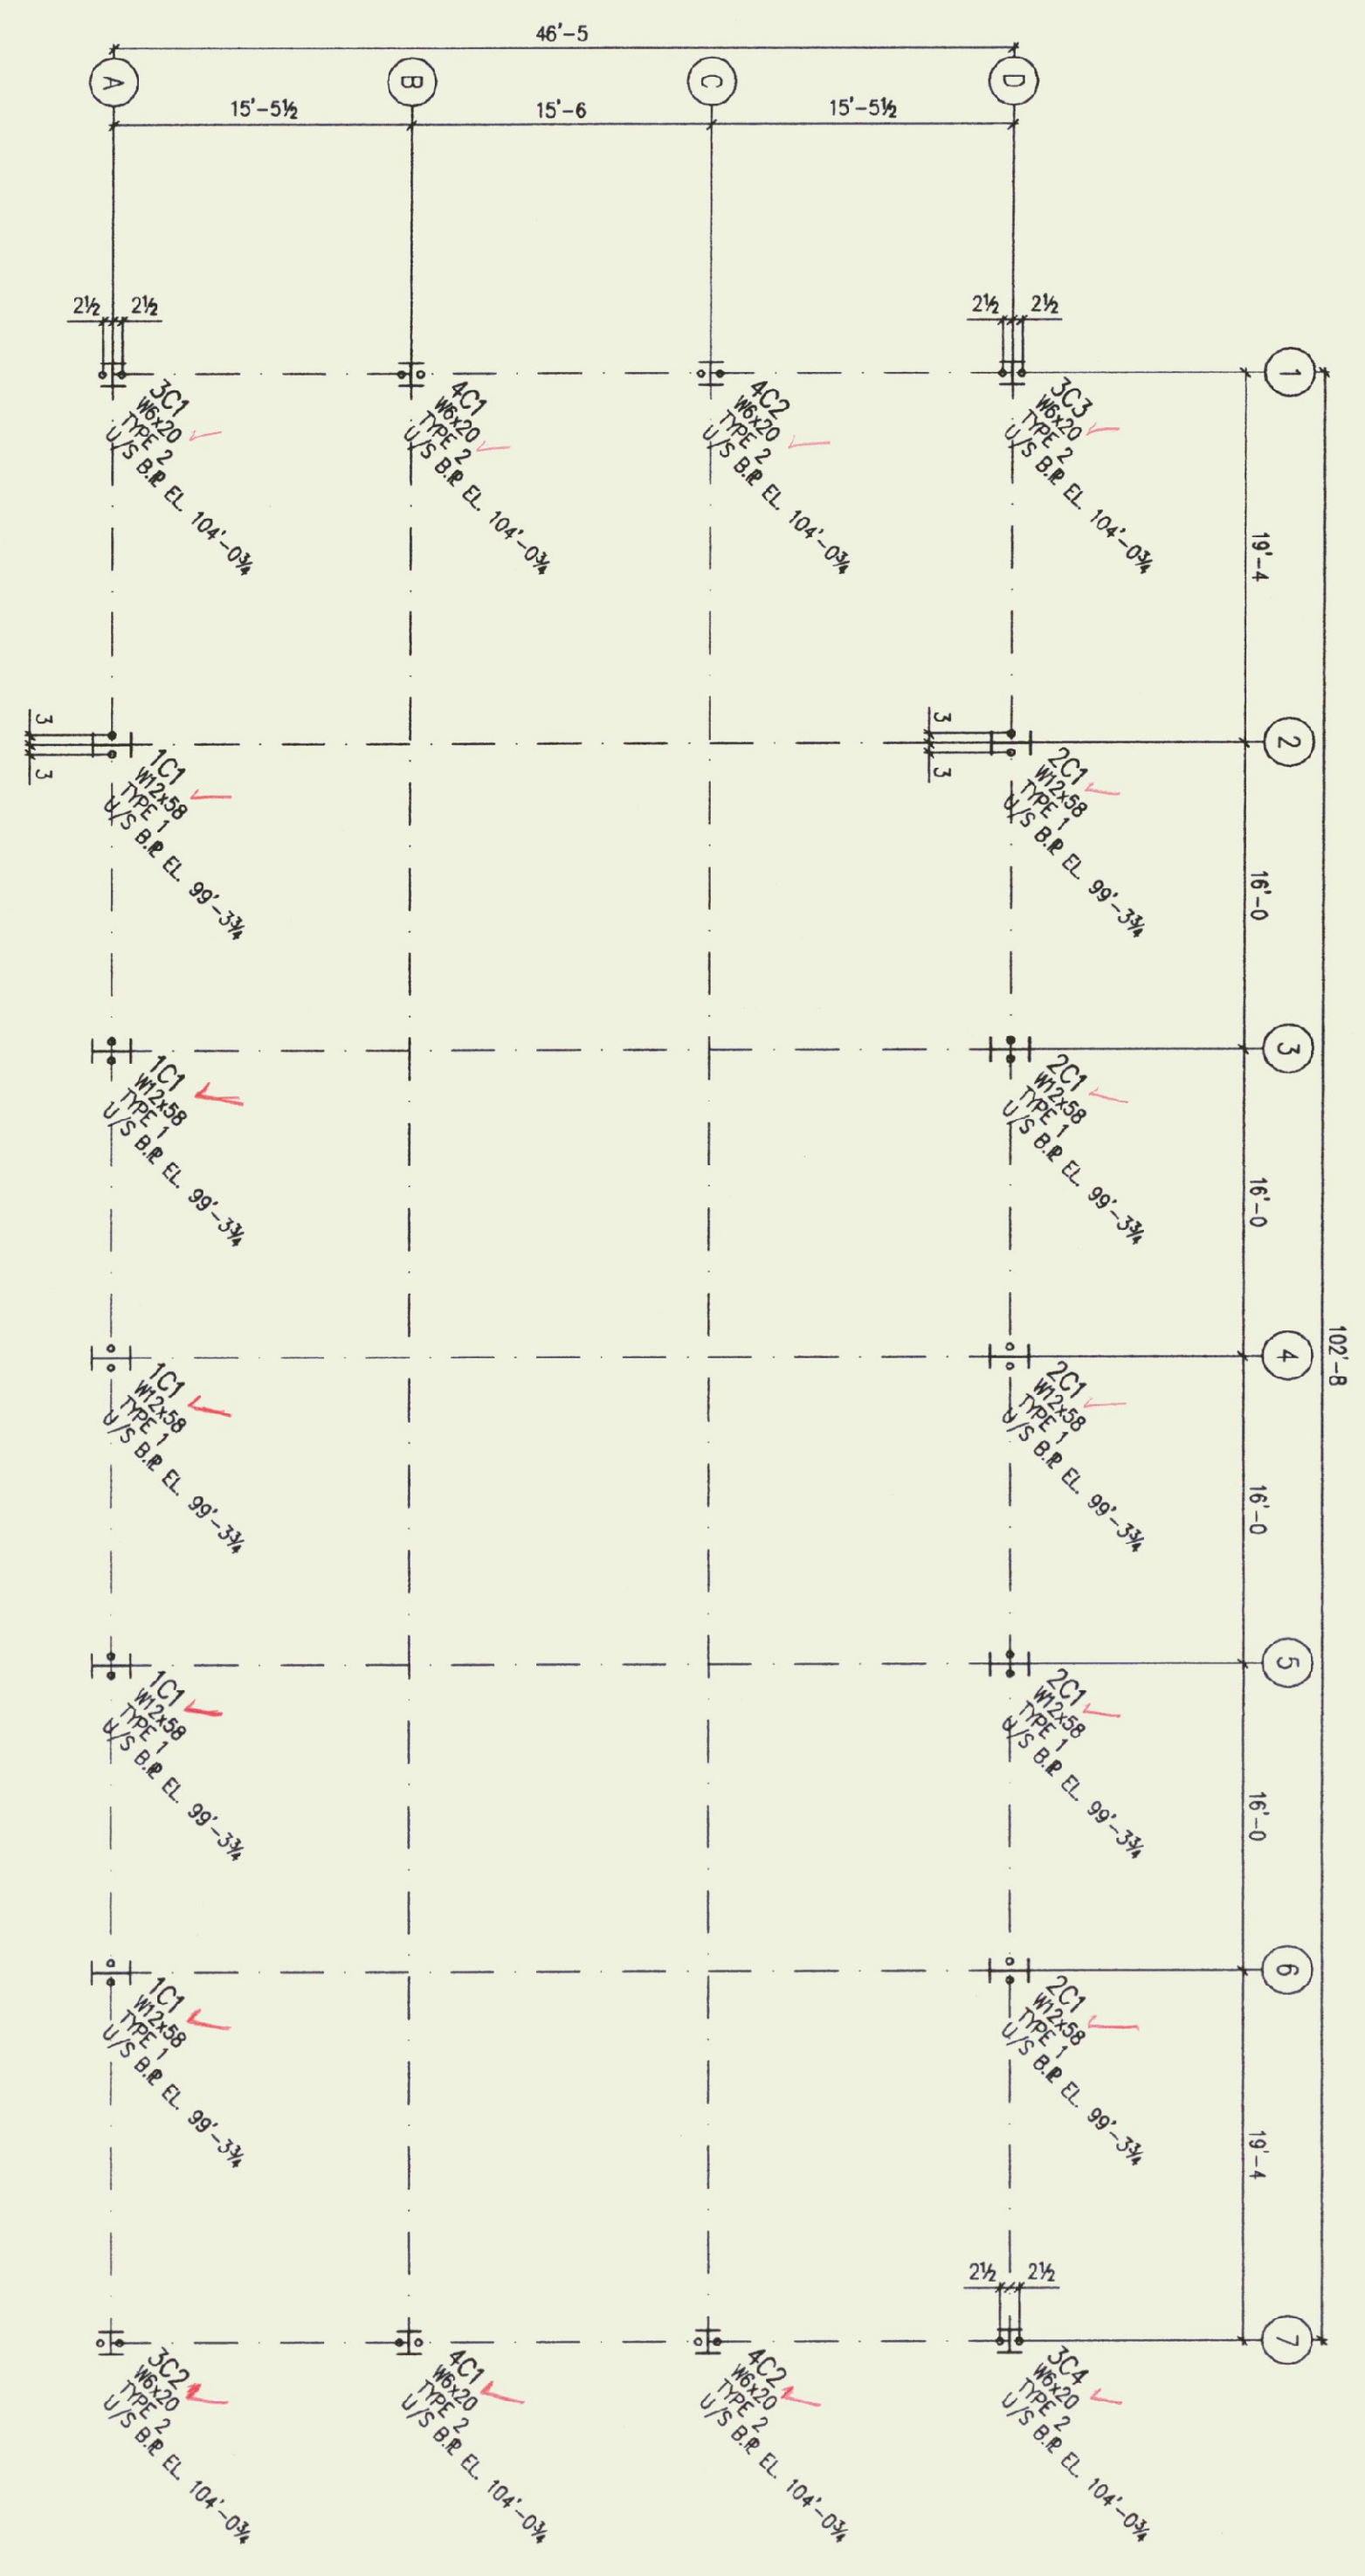

Anchor Bolt Setting Plan

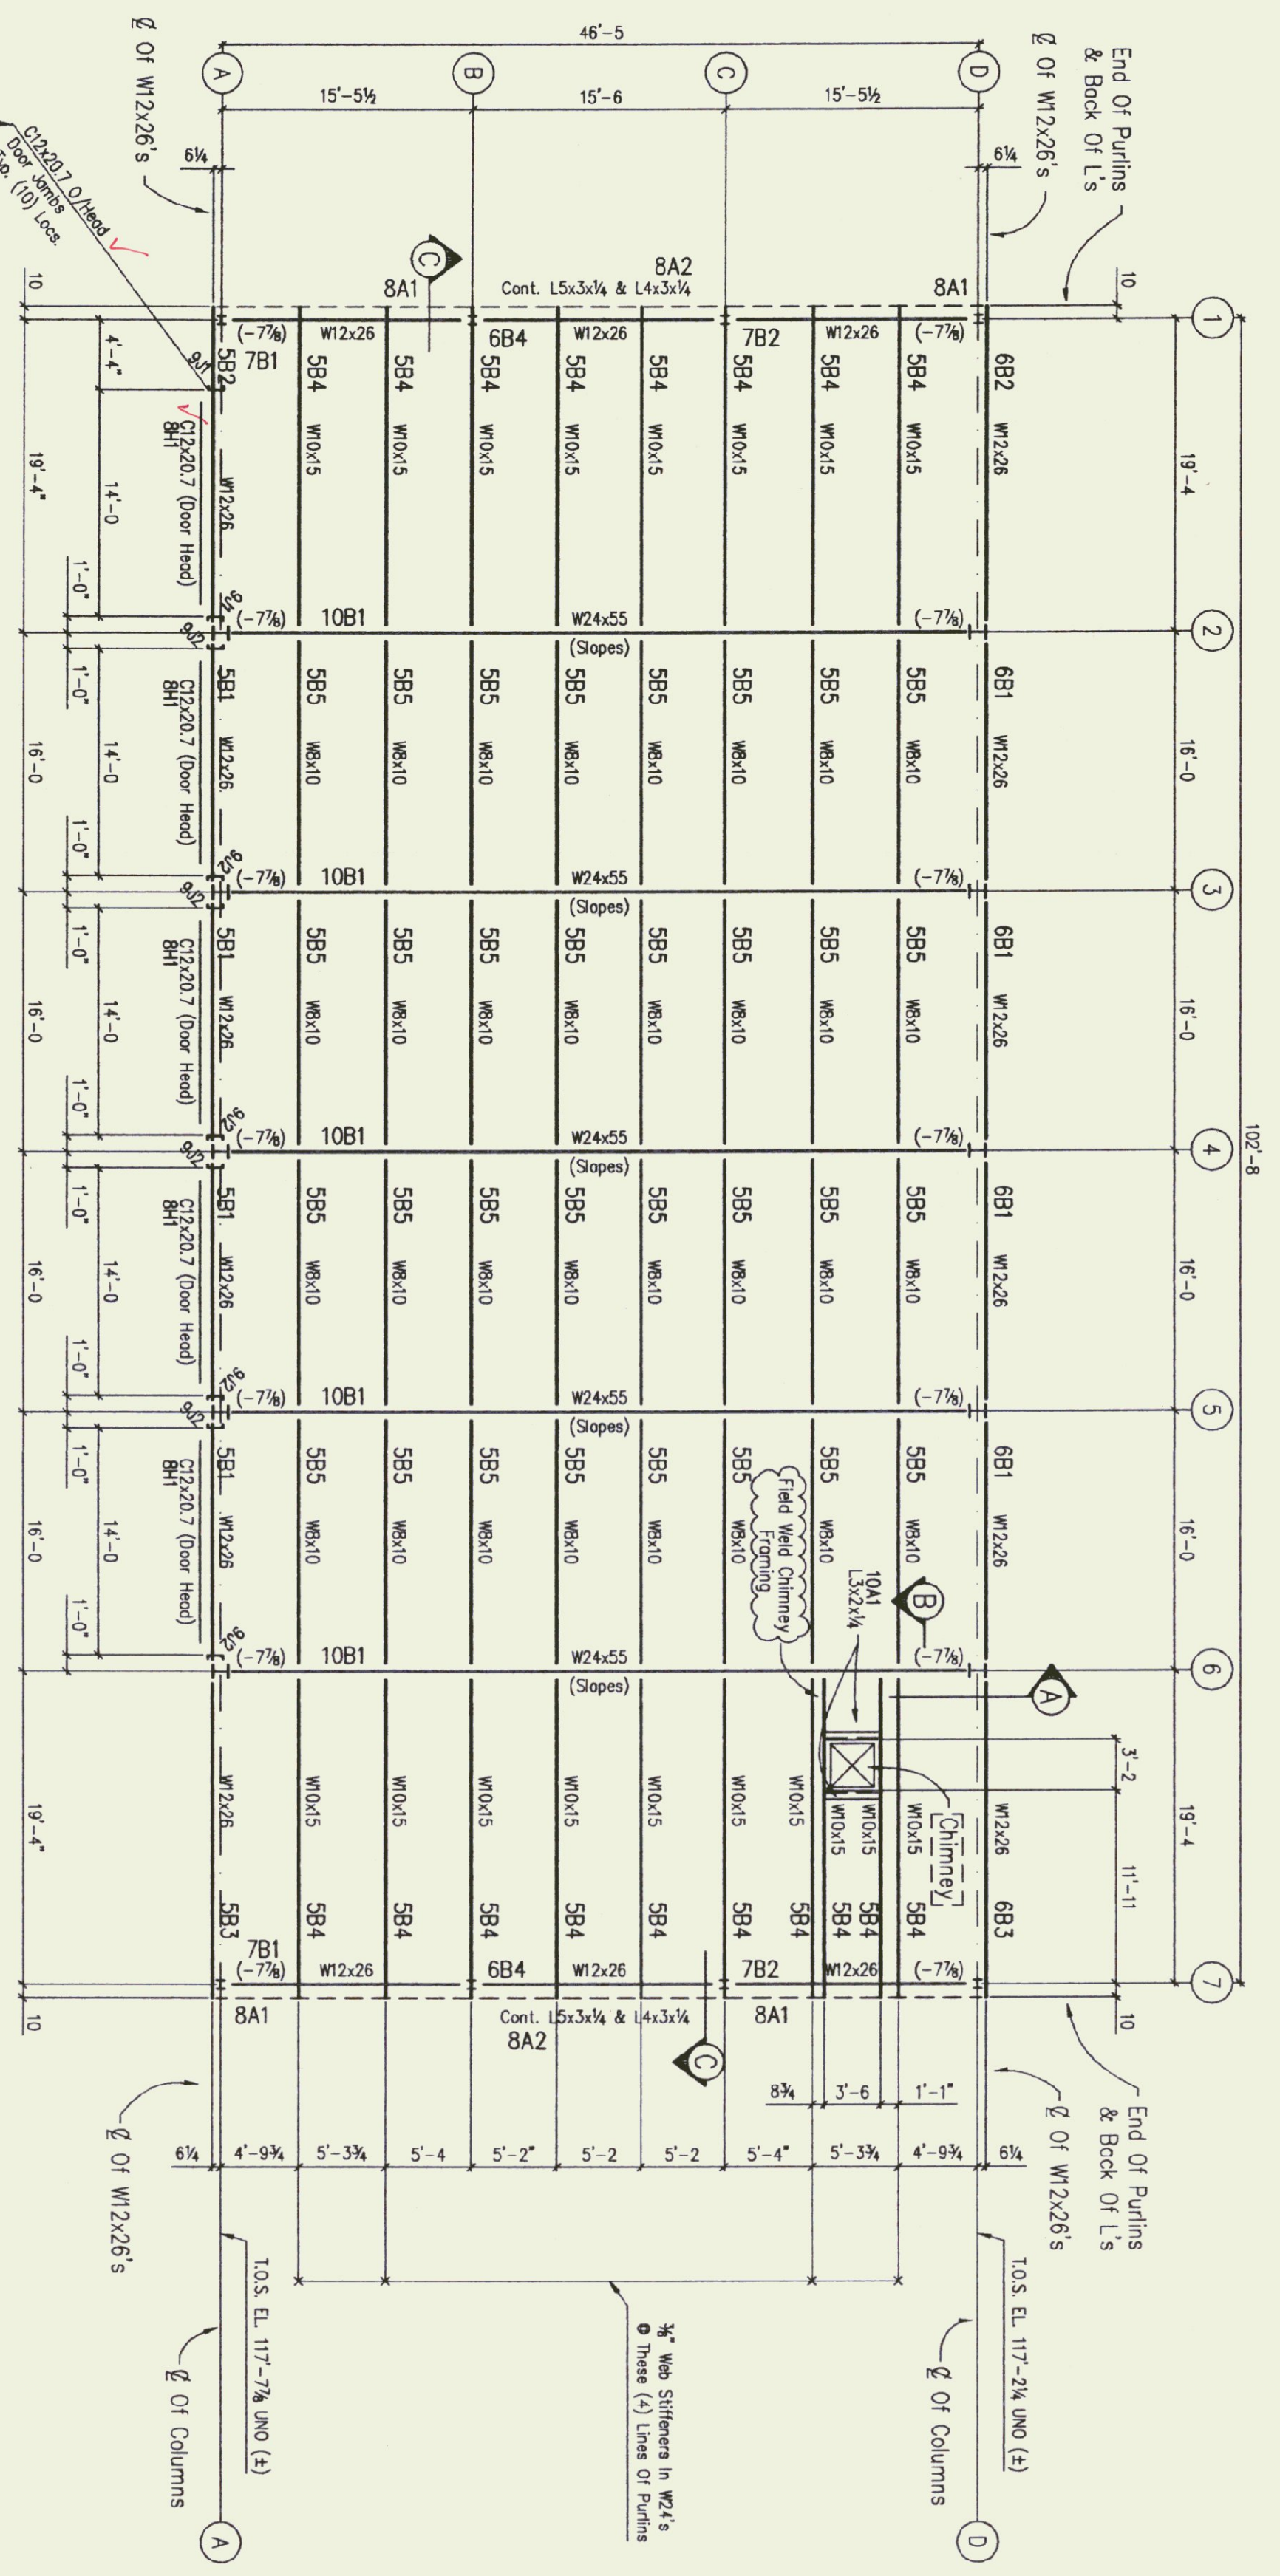

Roof Steel Framing Plan

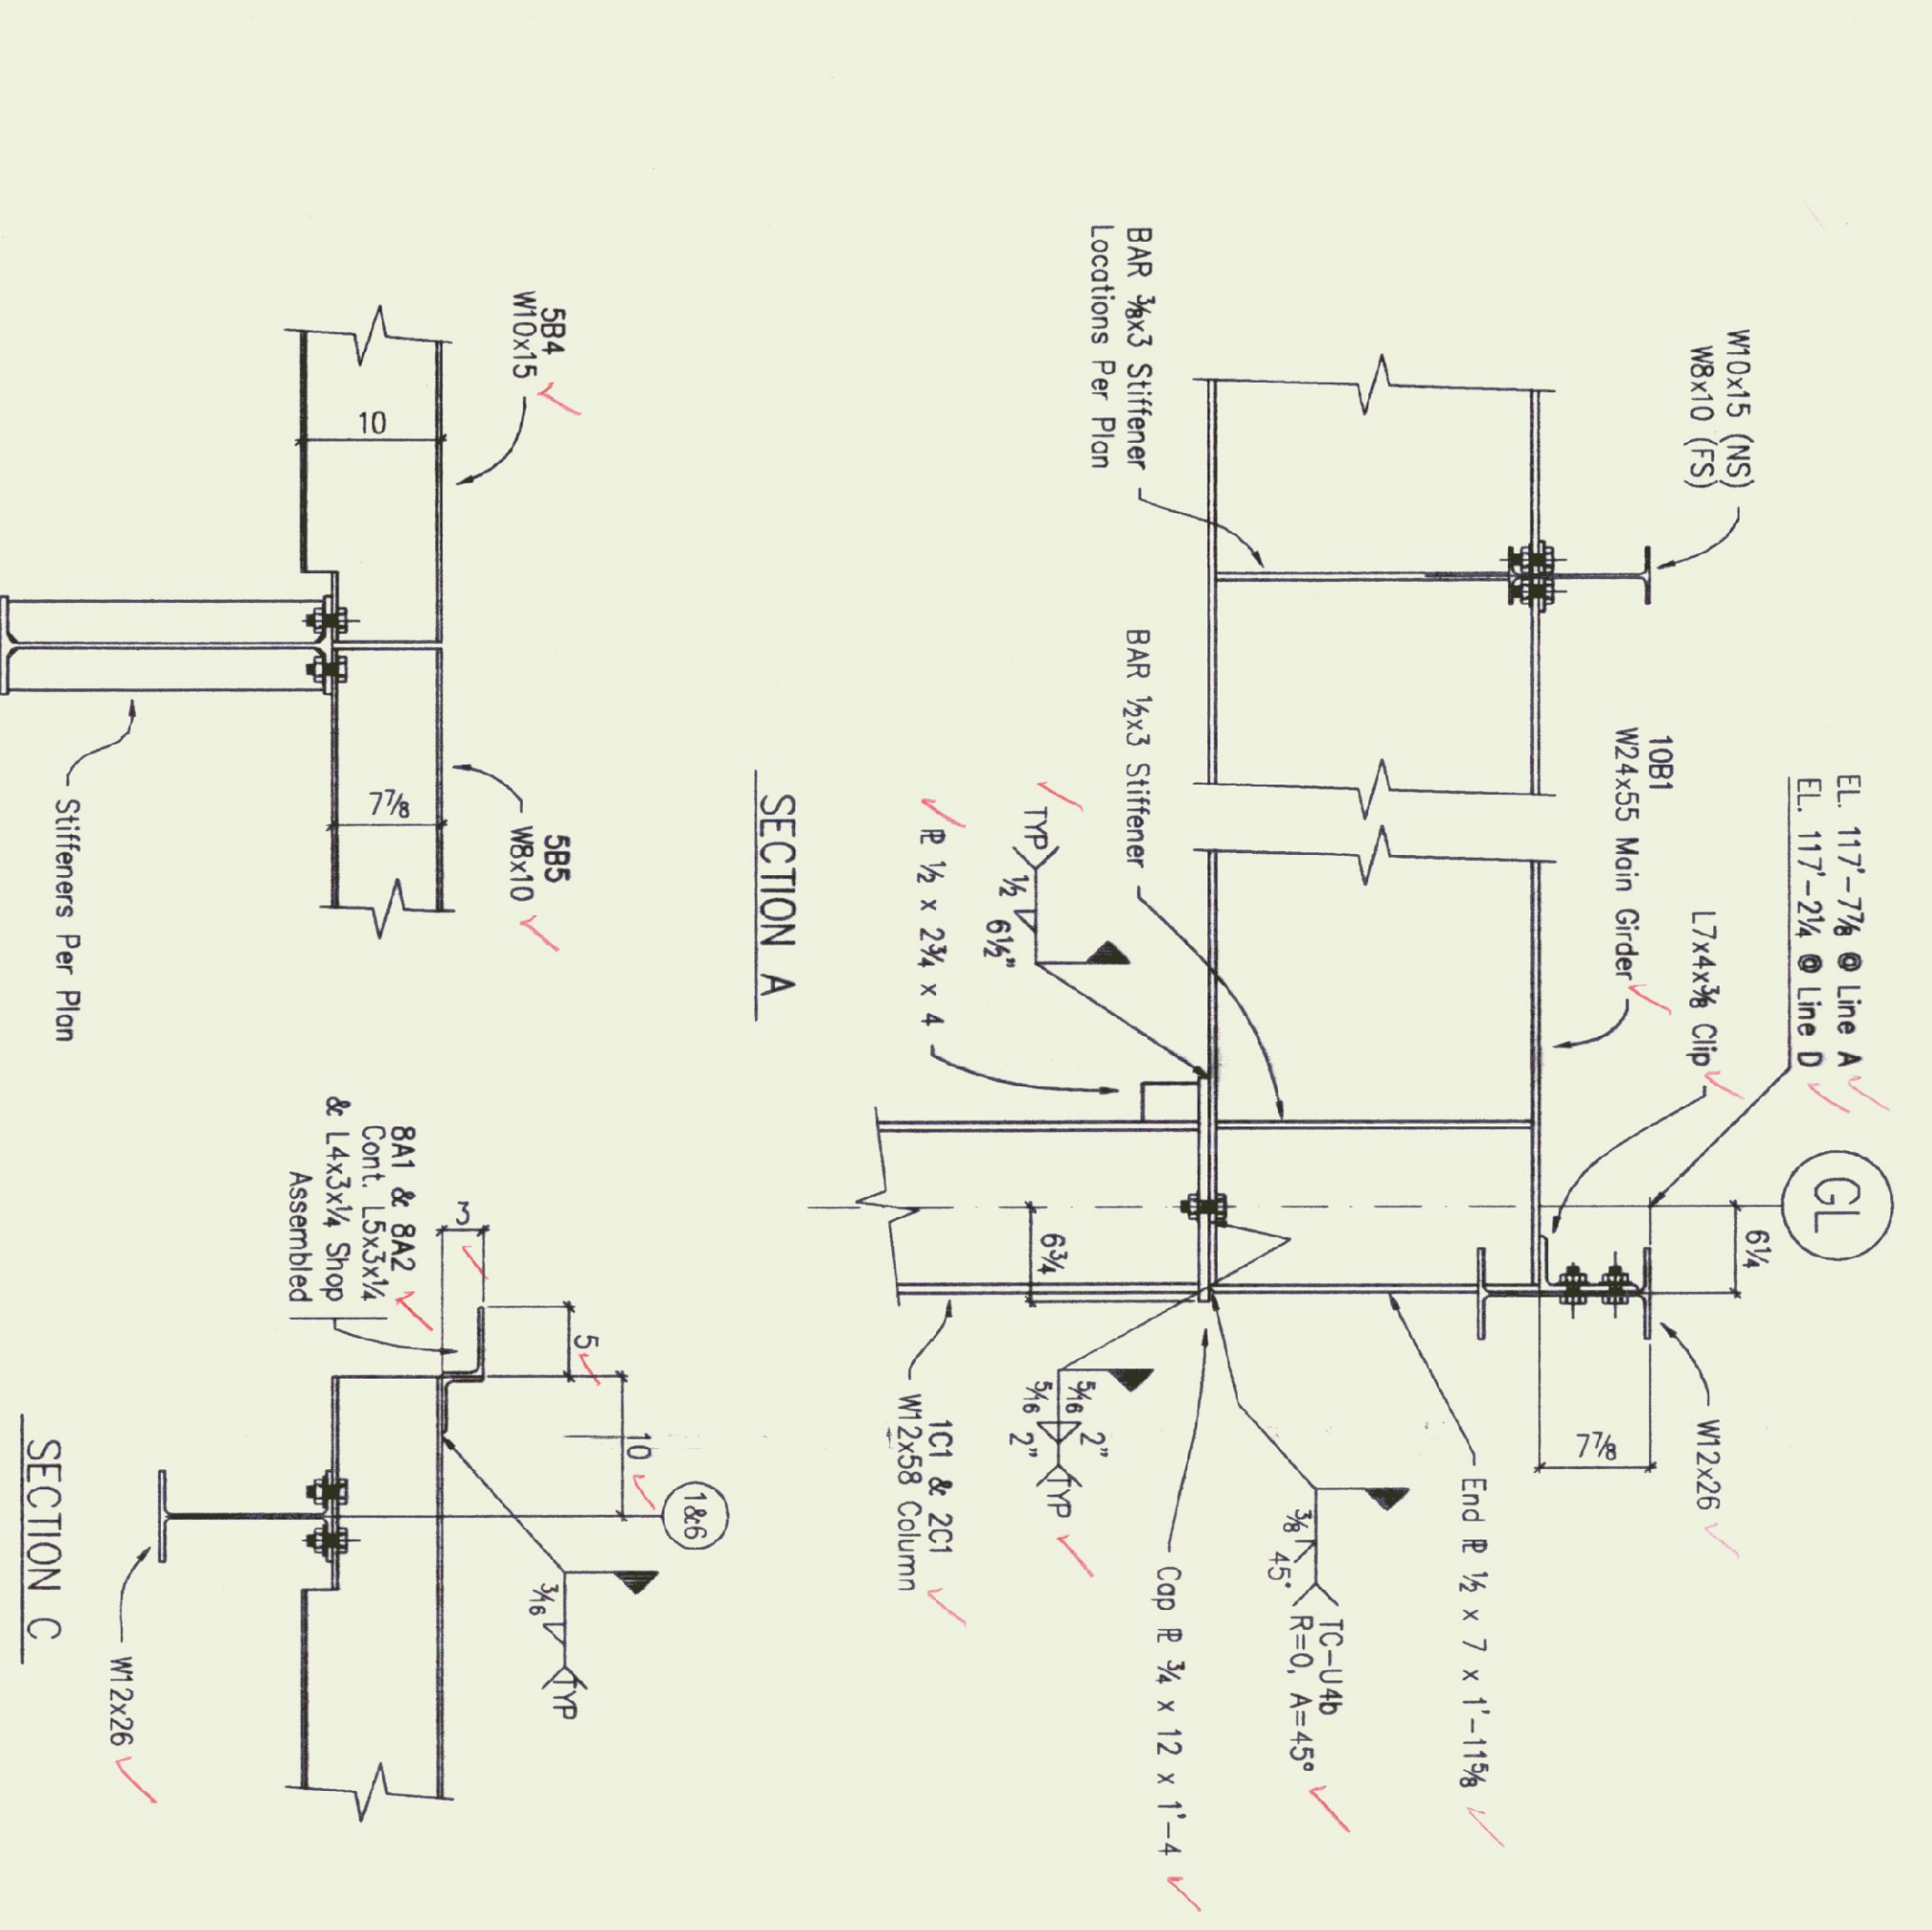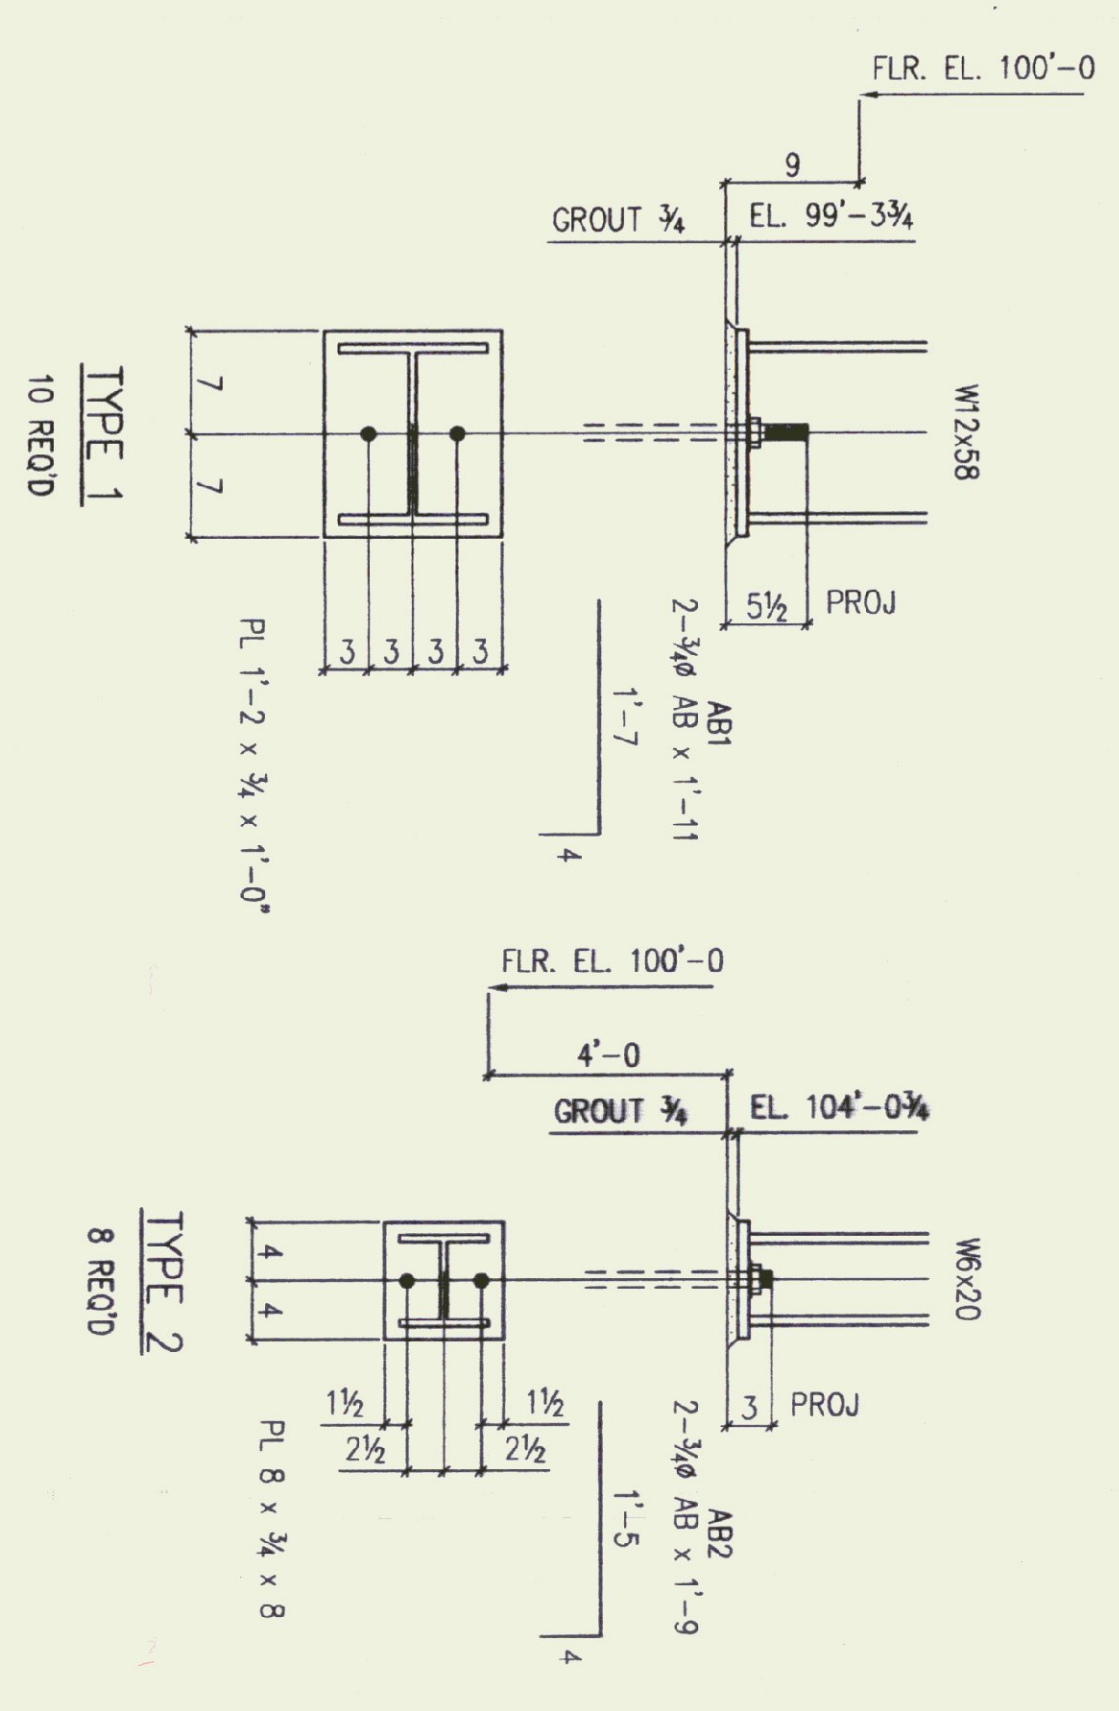


SECTION B

SECTION C

VERMONT STATE BUILDINGS DIVISION
MONTPELIER, VERMONT


APPROVED AS CORRECTED
DATE: June 22, 1999

RELIANCE STEEL INC.	
69 OAK CIRCLE DRIVE 93 CHESTER, VERMONT 05446 (802) 555-4810 FAX (802) 555-9352	
CUSTOMER: Naylor & Breen Builders	
PROJECT: Ludlow Maintenance Garage Layout & Sections	
DATE: June 99	JOB NO: 1111
DRAWN: DAC	PRWG NO: E1

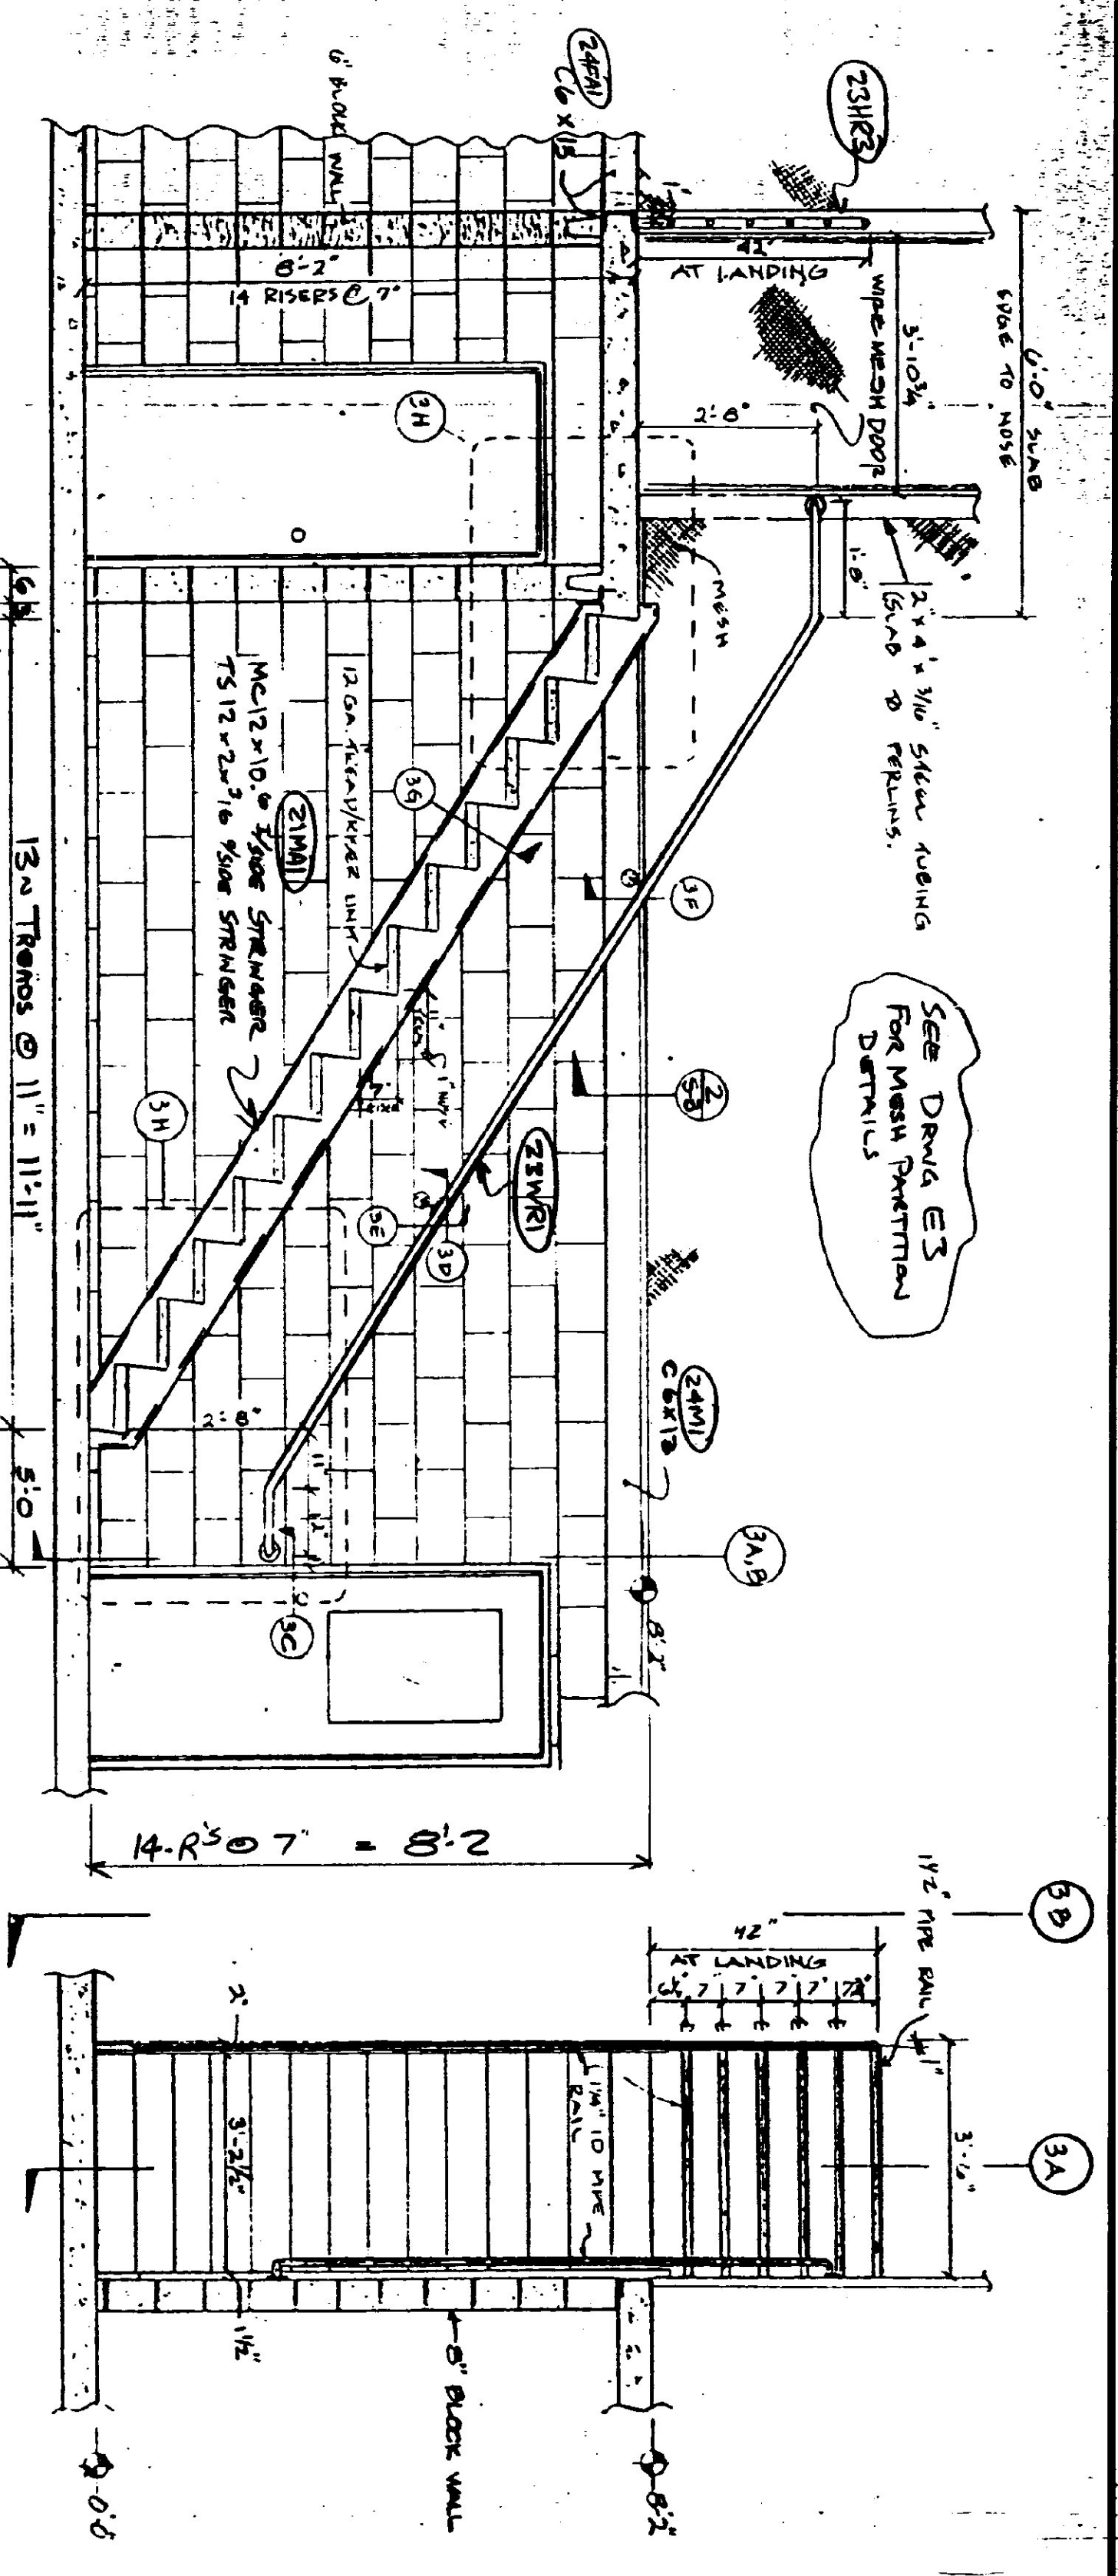


3A LONGITUDINAL STAIR SECTION
SCALE: 1/2" = 1'-0"


3AD STAIR CROSS SECTION
SCALE: 1/2" = 1'-0"

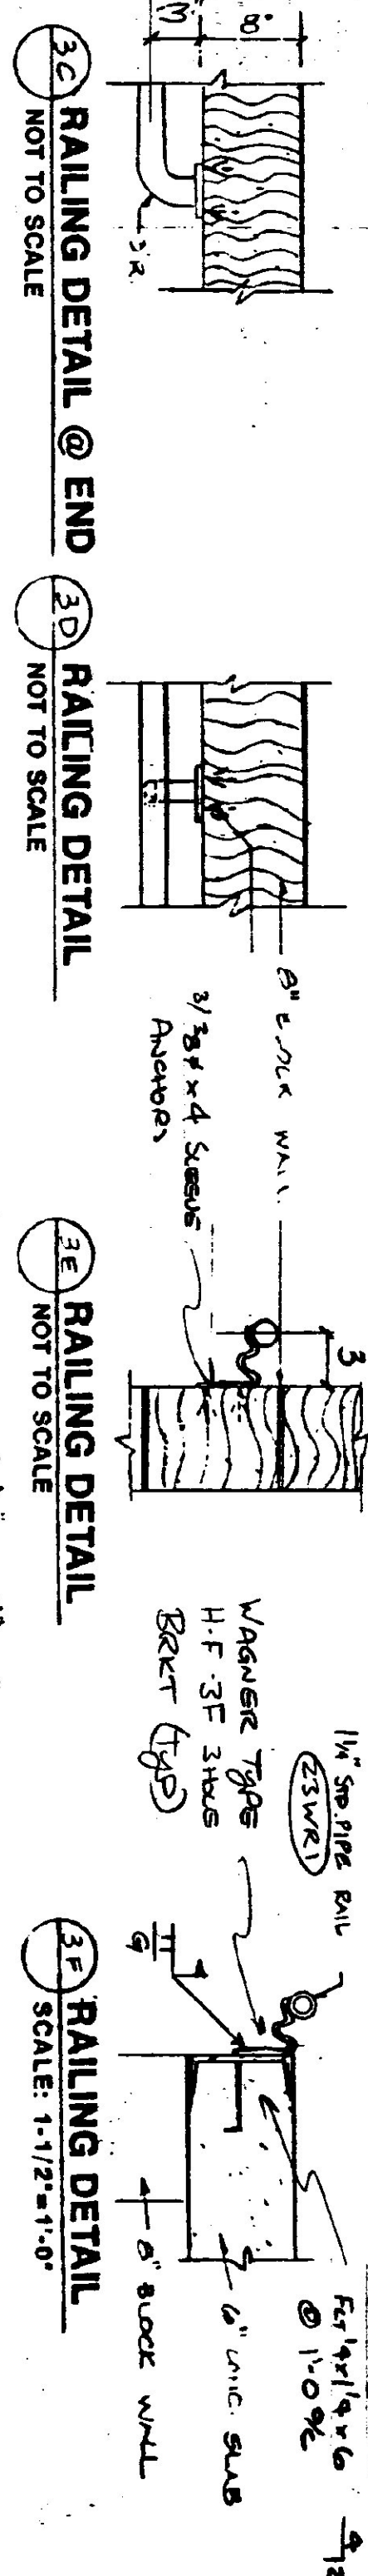

3C STAIR STRINGER DETAIL
SCALE: 1-1/2" = 1'-0"

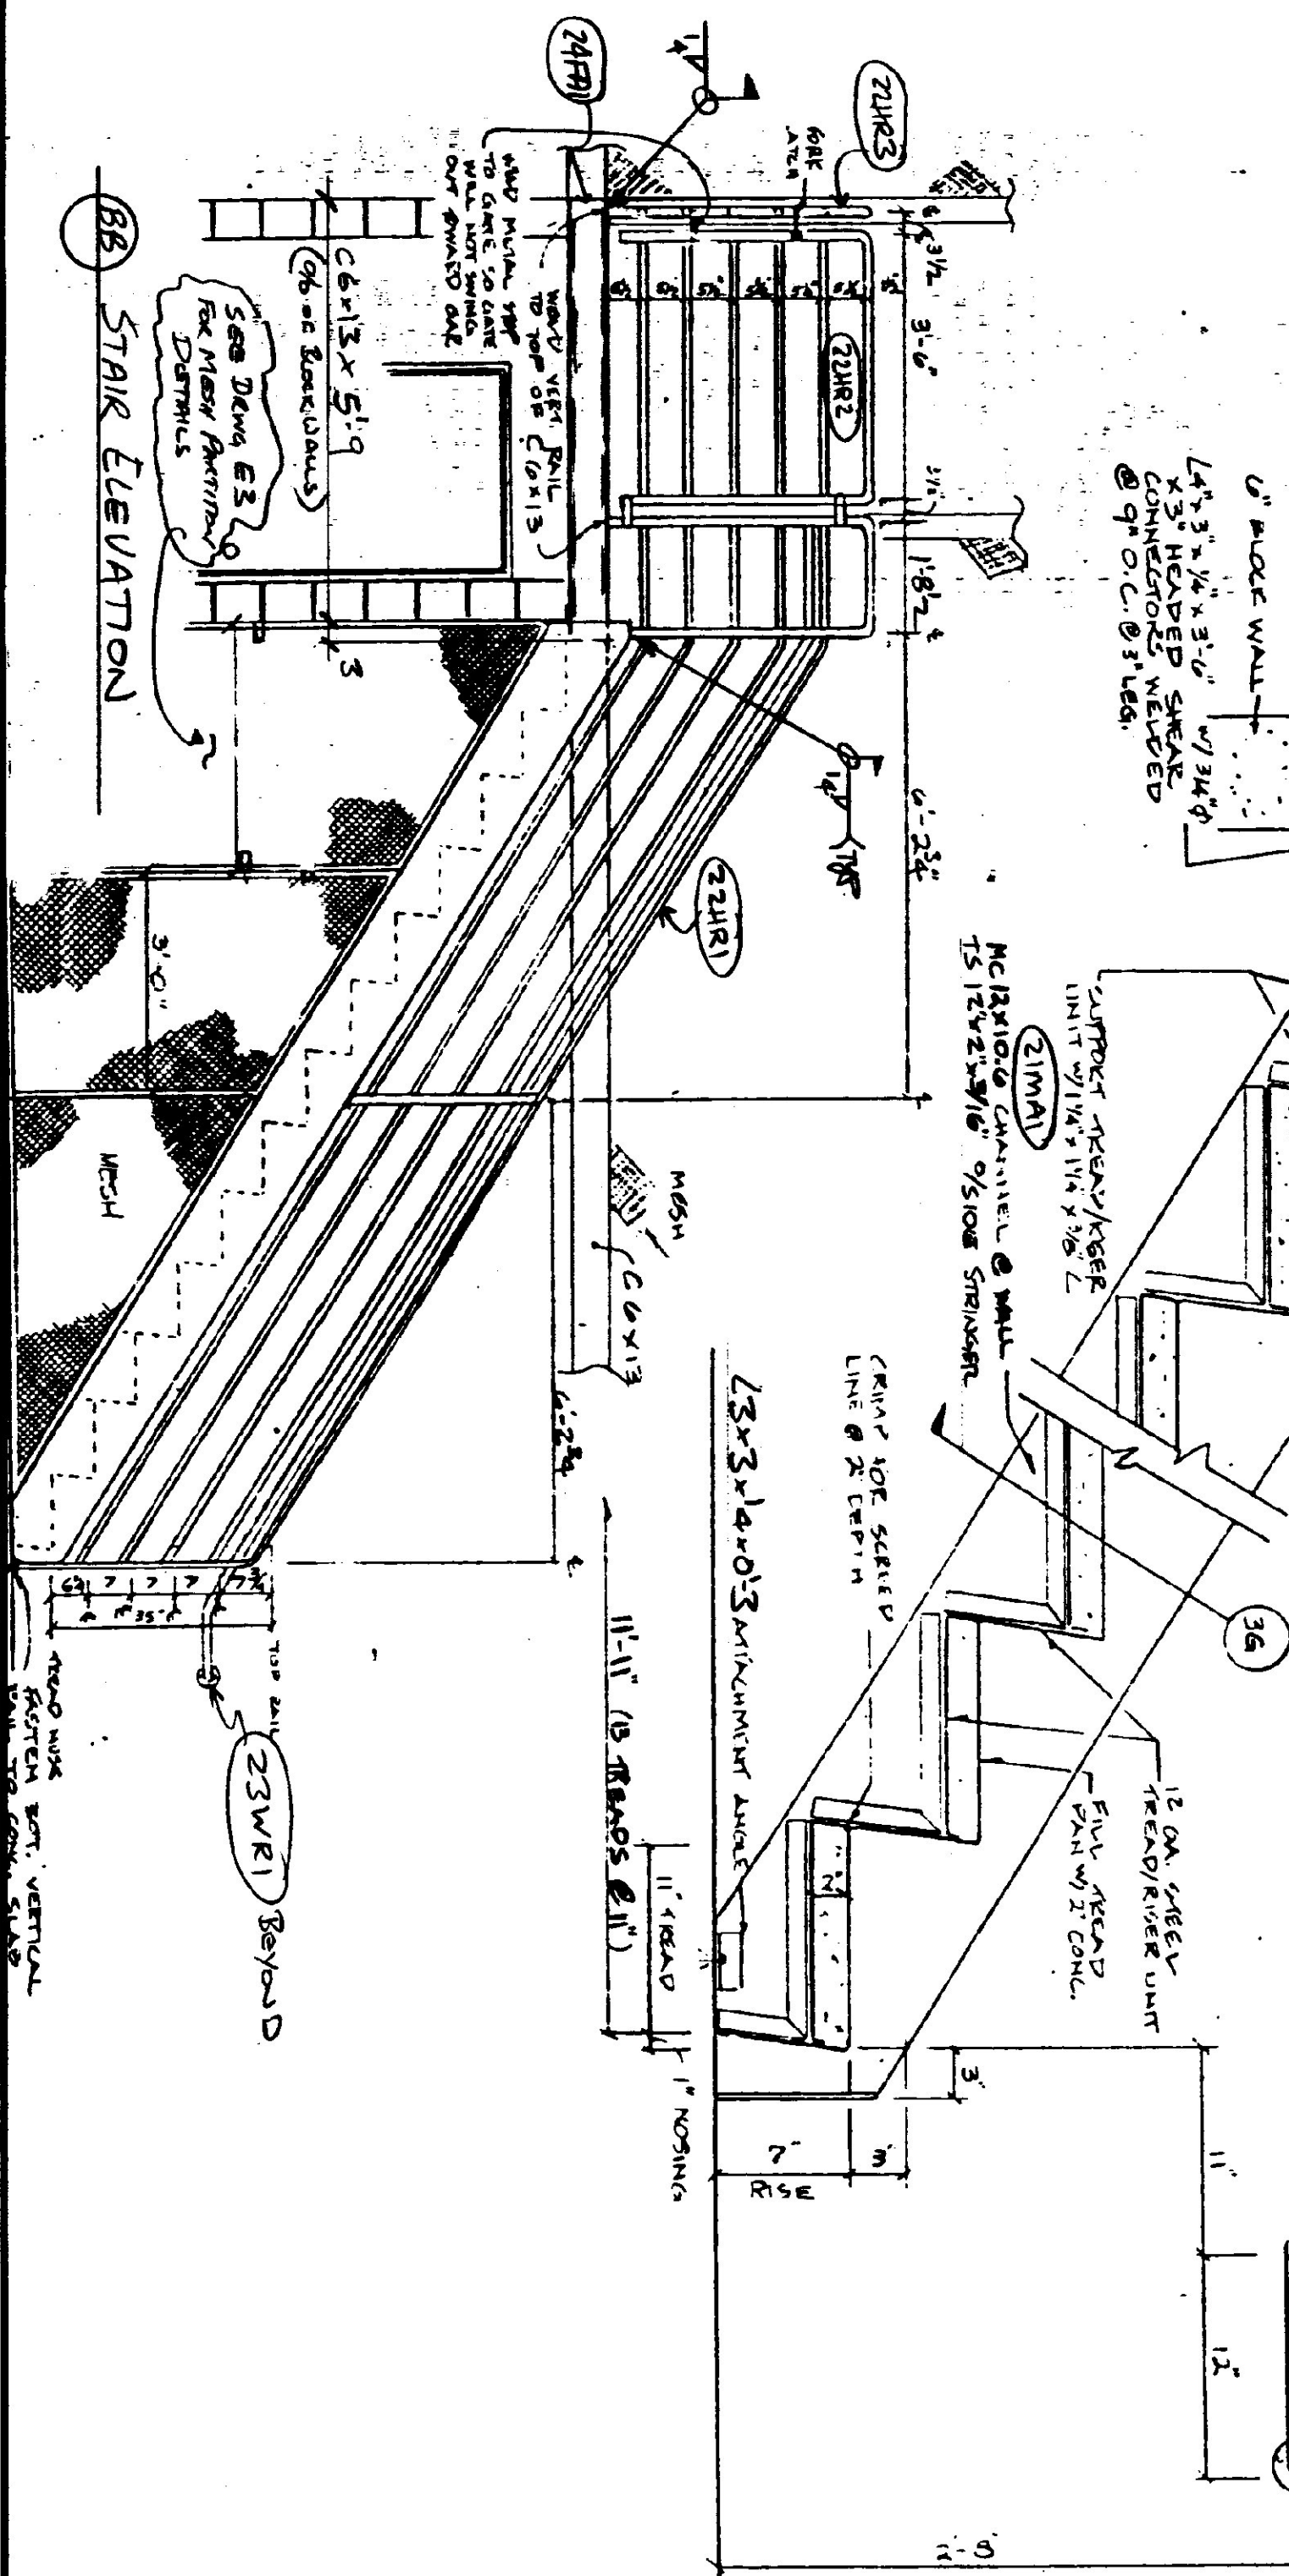

3B STAIR ELEVATION

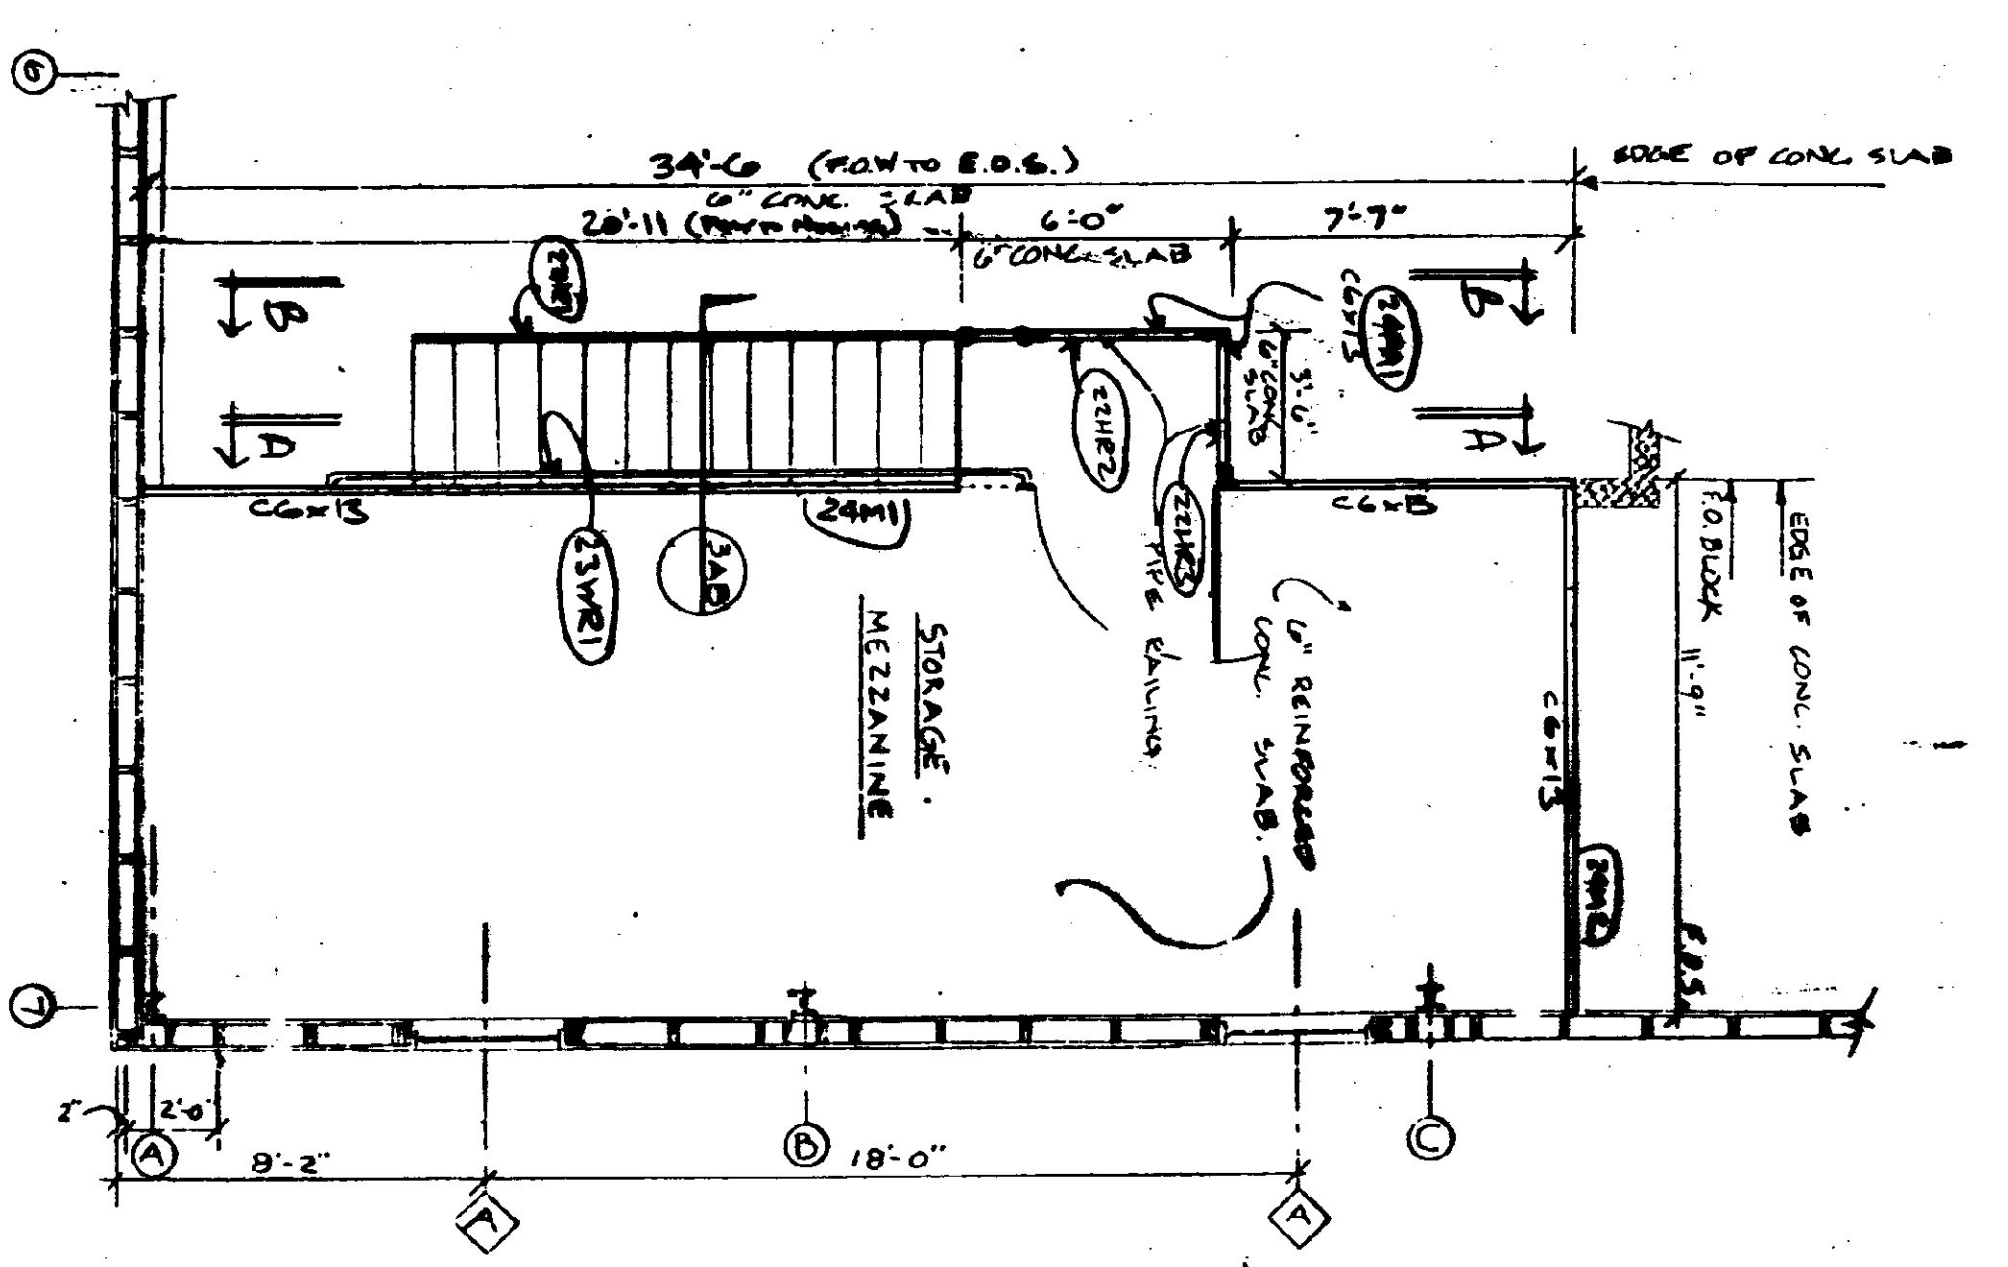

GARAGE STORAGE MEZZANINE
SCALE: 1/8" = 1'-0"

NO.	DATE	REVISION

RELIANT STEEL

UNIVERSITY

302-435-4810
22 OAK CHURCH DRIVE
CANTON, VT 05647

FAX 802-435-4898
CANTON, VT 05647




CUSTOMER: **NAVIGOR + BROWN**

COMMITTEE: **LUDLOW 2nd FLOOR GARAGE**

DATE: **Jun 99**

BY: **DS**


PROJECT: **E2**

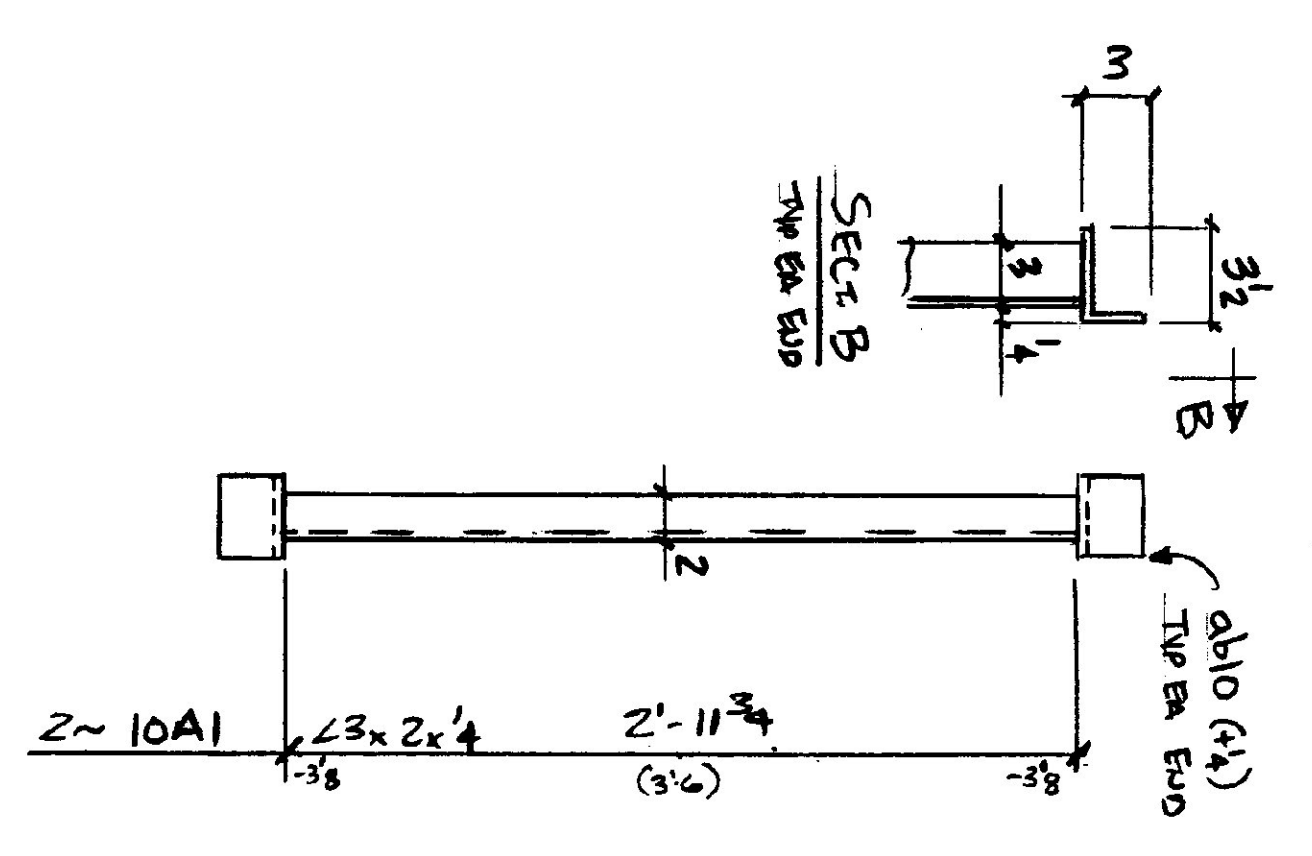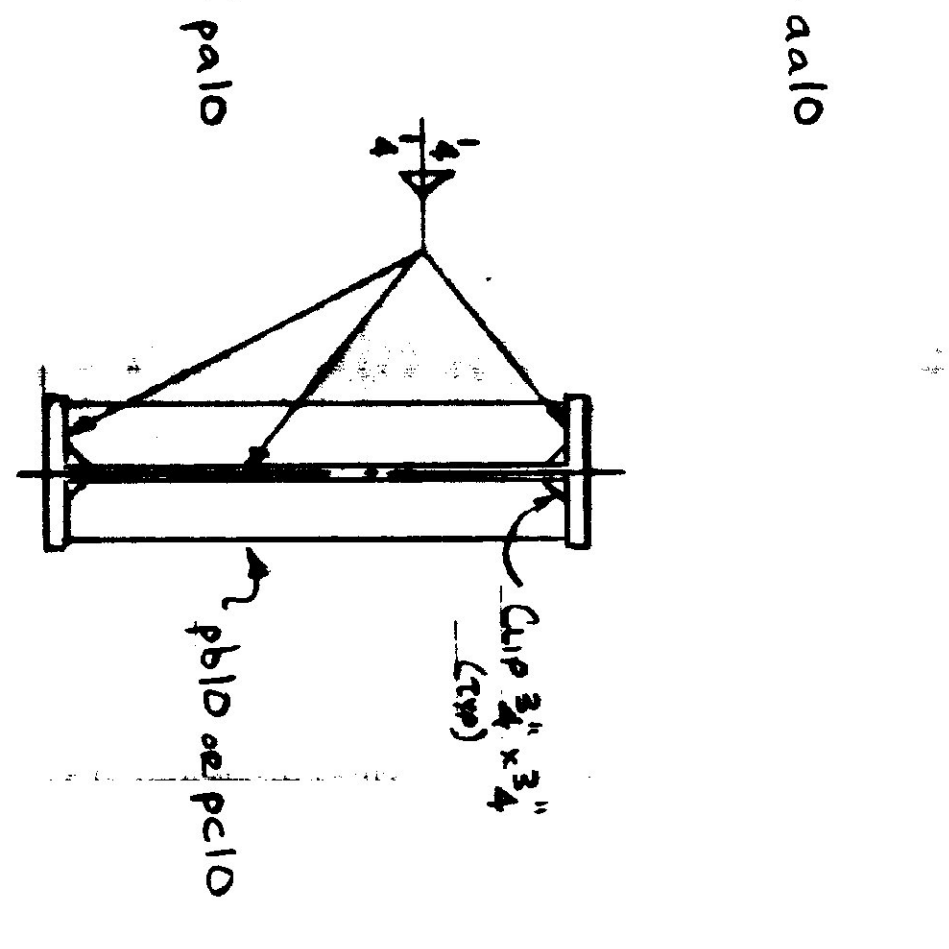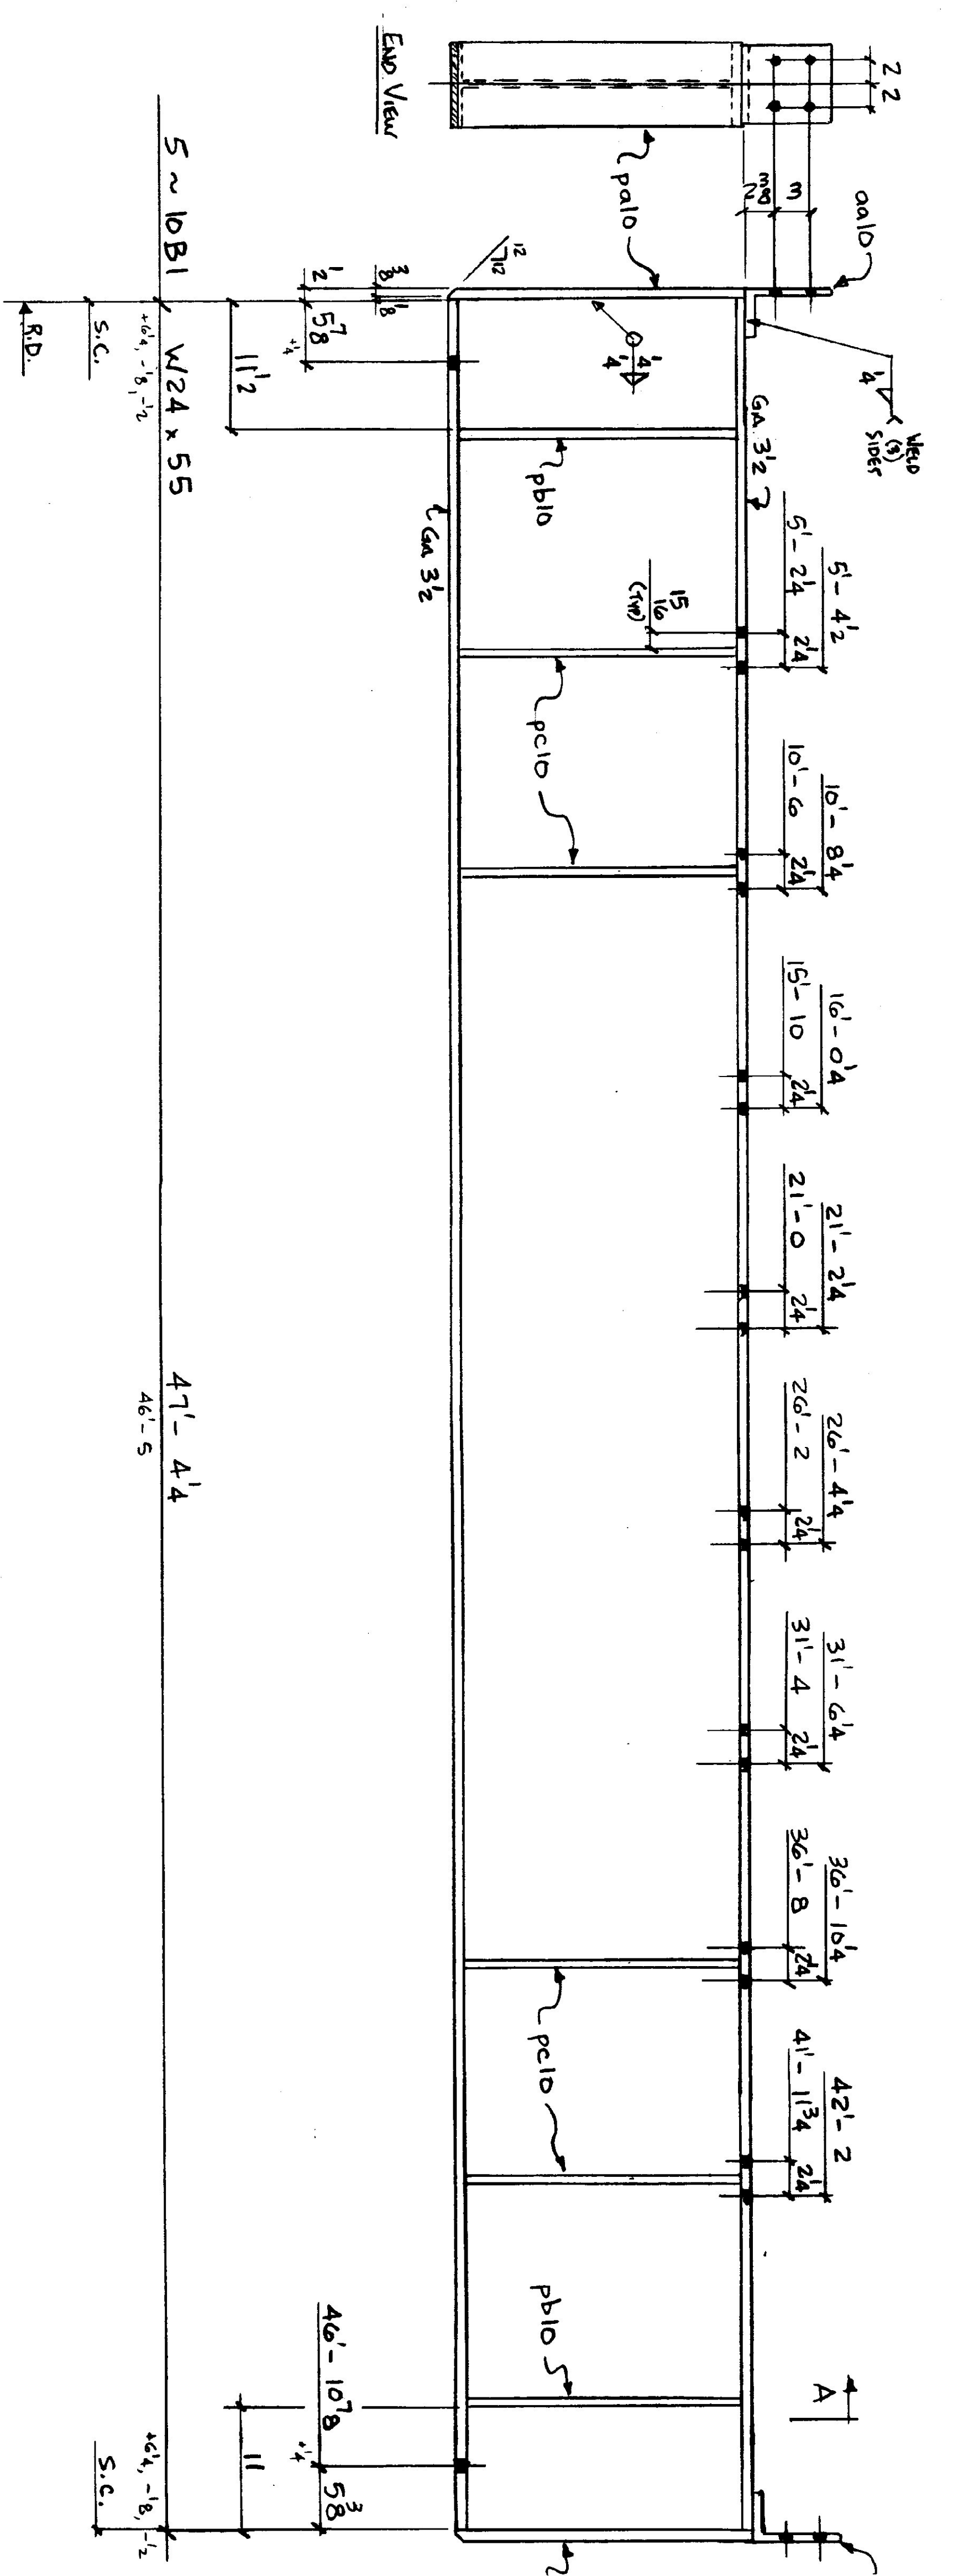

Holes: 13 @ 4'
 Mark: ASD
 Paint: Grimsco 444

NO CORRECTIVE WORK SHALL BE DONE ON MATERIAL SUPPLIED BY SOME WITHOUT THEIR PRIOR APPROVAL.

RELANCE STEEL

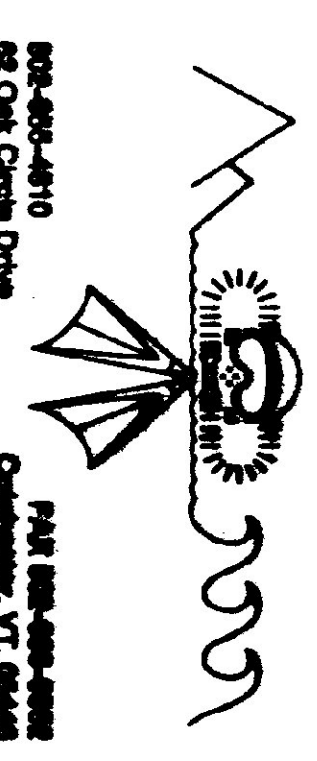

DATE	BY	CHK	APP
JUN 19			
1111			
10			

ITEM	DESCRIPTION	QTY	UNIT	REMARKS
1	W/24 x 55	1	FT-L	SCOT
2	2' x 3'	1	LB	FRIB
3	2' x 3'	1	LB	FRIB
802-895-4810
 82 Oak Creek Drive
 Colchester, VT 05446