




FIRST FLOOR PLAN
SCALE: 1/4" = 1'-0"

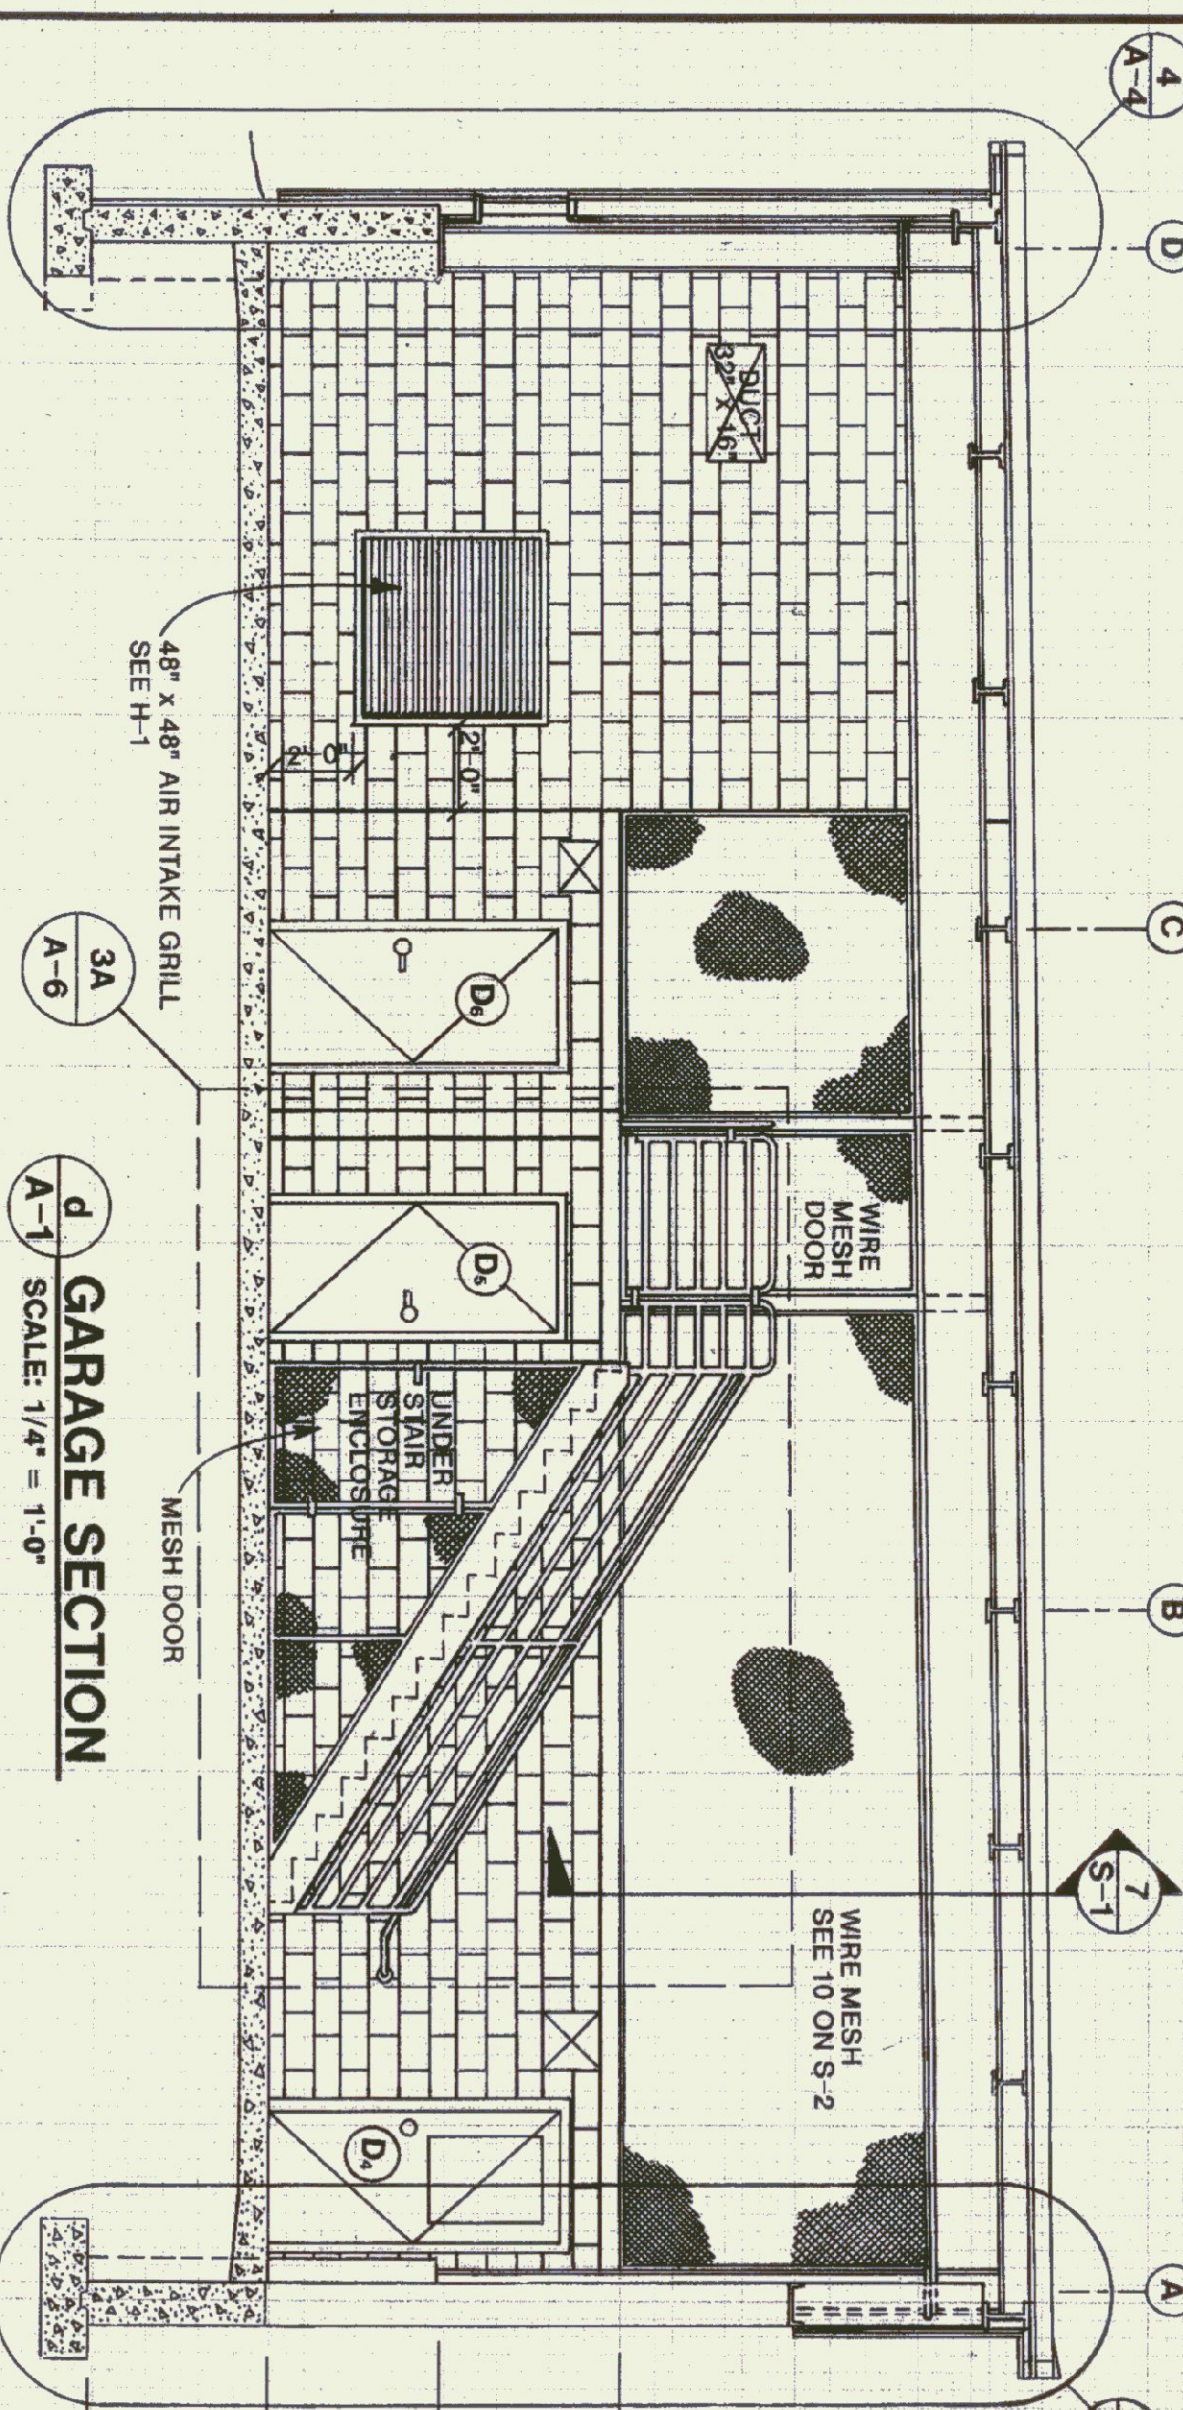

GARAGE SECTION
SCALE: 1/4" = 1'-0"

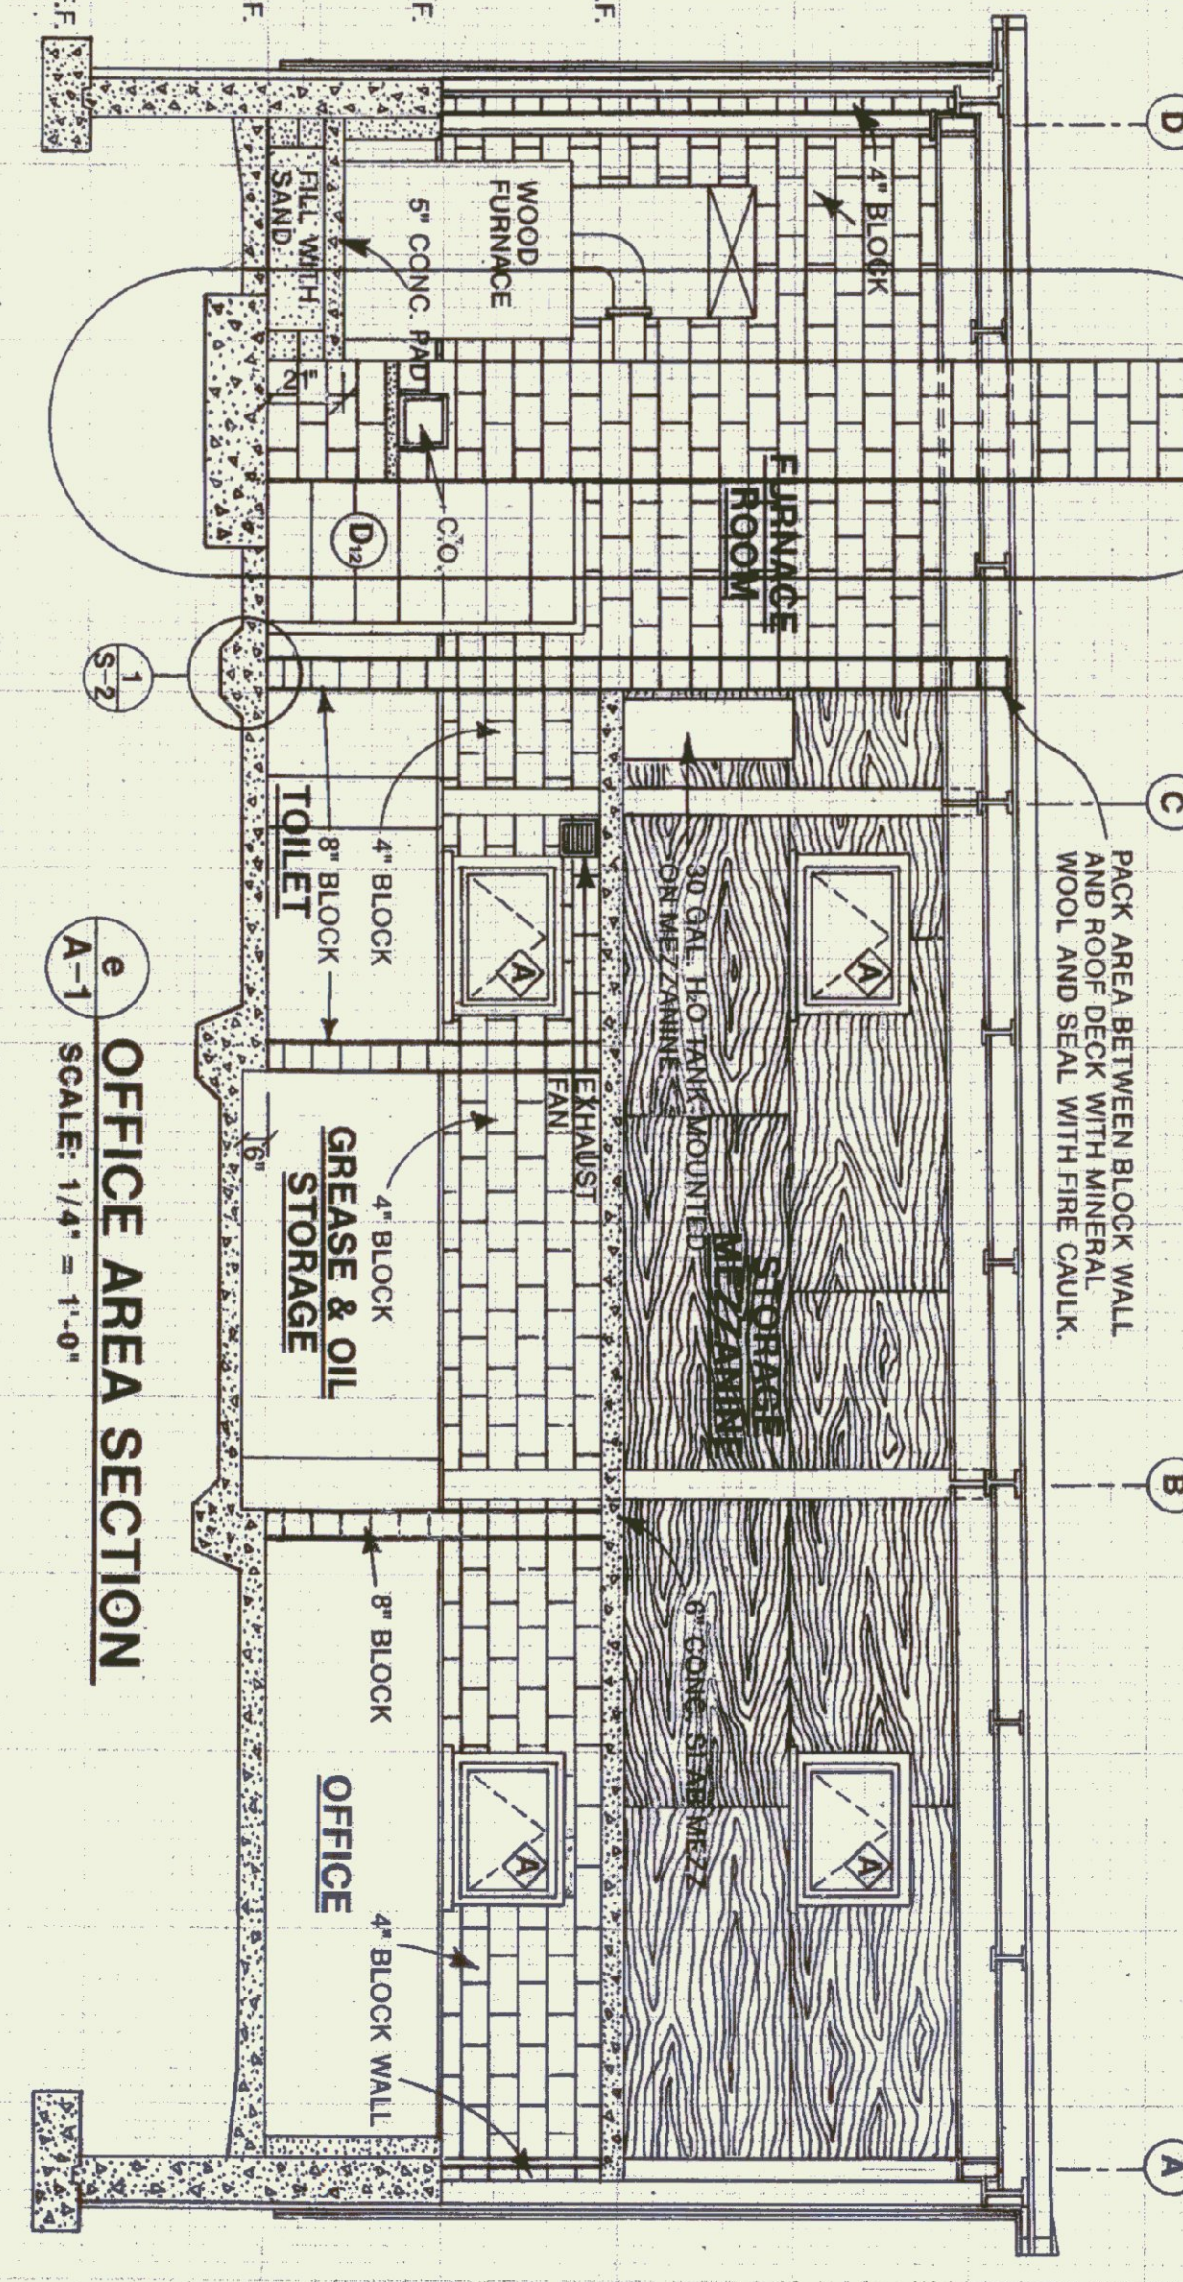

OFFICE AREA SECTION
SCALE: 1/4" = 1'-0"

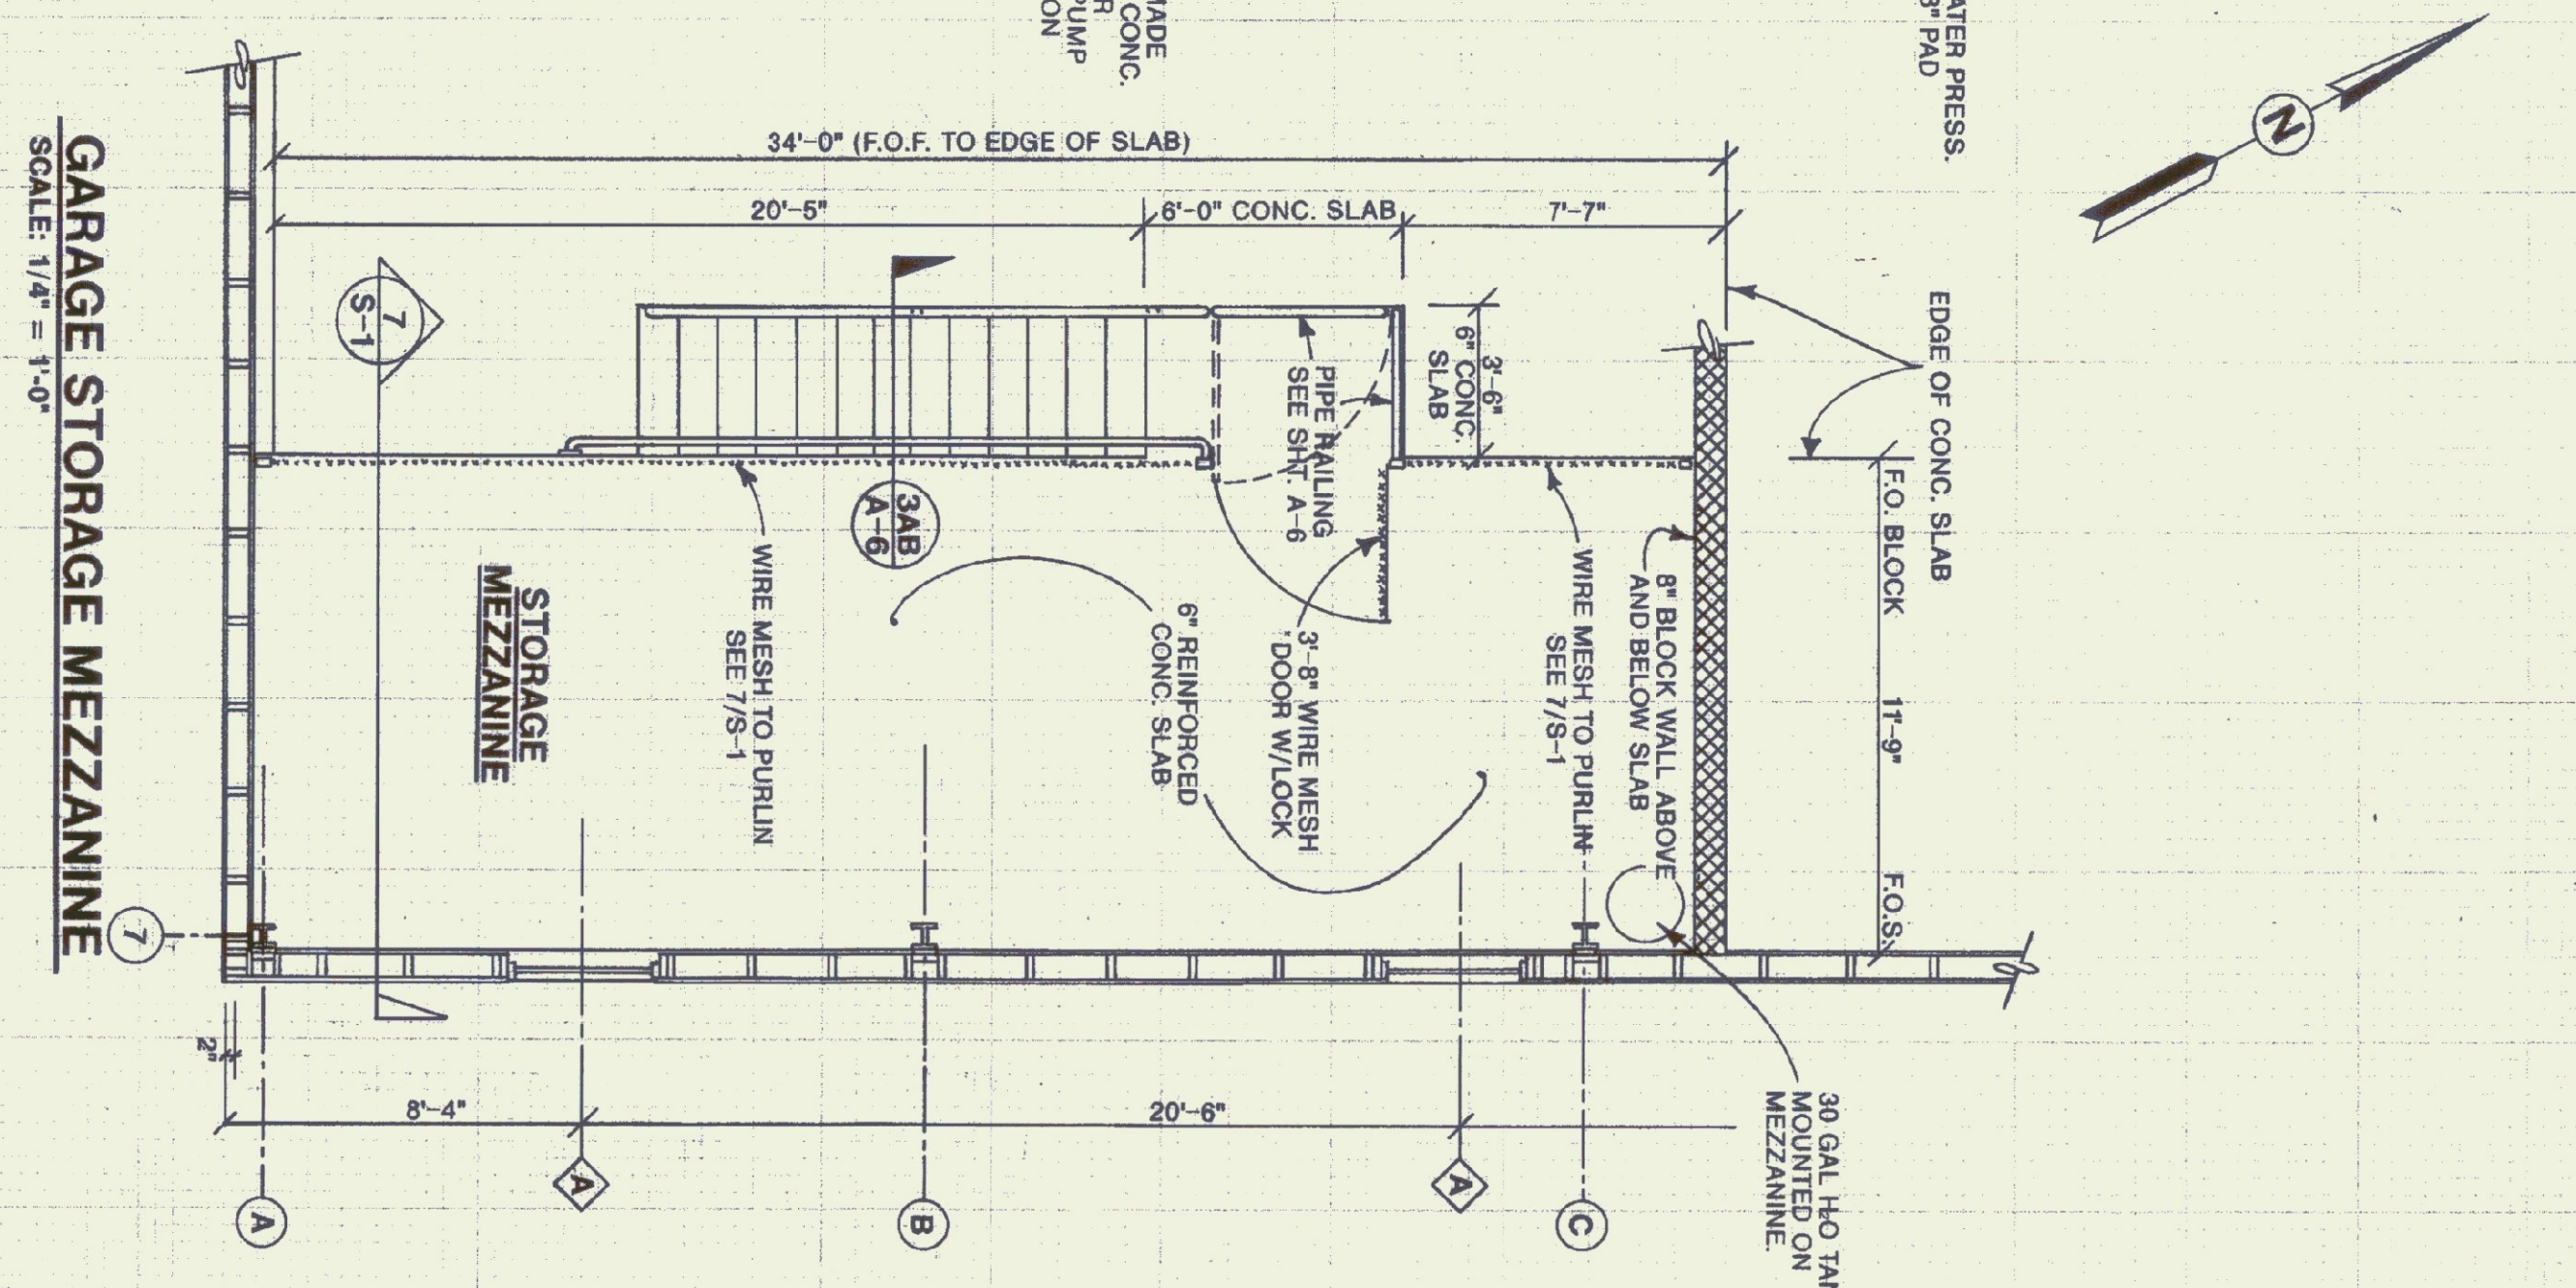

GARAGE STORAGE MEZZANINE
SCALE: 1/4" = 1'-0"

STATE OF VERMONT DEPARTMENT OF STATE BUILDINGS AGENCY OF ADMINISTRATION MONTPELIER, VERMONT	
VERMONT AGENCY OF TRANSPORTATION FIRST FLOOR/MEZZANINE 5 BAY MAINTENANCE GARAGE	
LUDLOW, DATE: Aug-1998 DRAWN BY: A. POULIN	SCALE: 1/4" = 1'-0" APPROVED BY: [Signature]
REVISIONS:	DWG. NO. A-1
	16 OF 30