



ROOF PLAN
SCALE: 1/8" = 1'-0"

NO.	QUANTITY	SIZE	TYPE	FIRE RATING	DOOR MATERIAL	FRAME MATERIAL	HARDWARE SET #	GLAZING REQUIRED	BUTTS	KICK PLATE	WTHR. STRIP	CLOSER	REMARKS
D-1	3	3'-0" x 7'-0"	I	C	INSULATED METAL	METAL	1	6" x 48" WIREGLASS	4 1/2" x 4 1/2" BALL BEARING, NON-REMOVABLE PINS	34" x 10" STAINLESS STEEL	VINYL	SARGENTS 1250 x P.A. x H.O.	THERMAL BREAK FRAME, SWEEP
D-2	1	3'-0" x 6'-8"	II	C	HOLLOW METAL	"	2	20" x 32" SAFETY	4 1/2" x 4 1/2"	"	"	"	"
D-3	1	"	III	B	"	"	4	NONE	"	"	"	"	"
D-4	1	"	III	B	"	"	3	"	"	"	"	"	"
D-5	1	"	III	B	"	"	4	"	"	"	"	"	"
D-6	4	14'-0" W. x 12'-0" H.	IV	C	INSULATED STEEL	12" STEEL CHANNEL	"	"	"	"	"	"	ELECTRIC OVERHEAD DOOR SERIES 591 THERMACORE W/ ACRYLIC WINDOWS
D-7	1	14'-0" x 14'-0"	IV	C	"	"	"	"	"	"	"	"	"
D-8	1	6'-0" x 7'-0"	V	C	"	METAL	"	NONE	"	"	VINYL	NONE	Overhead Door Series 591 w/ Thermal Break


DOOR SCHEDULE

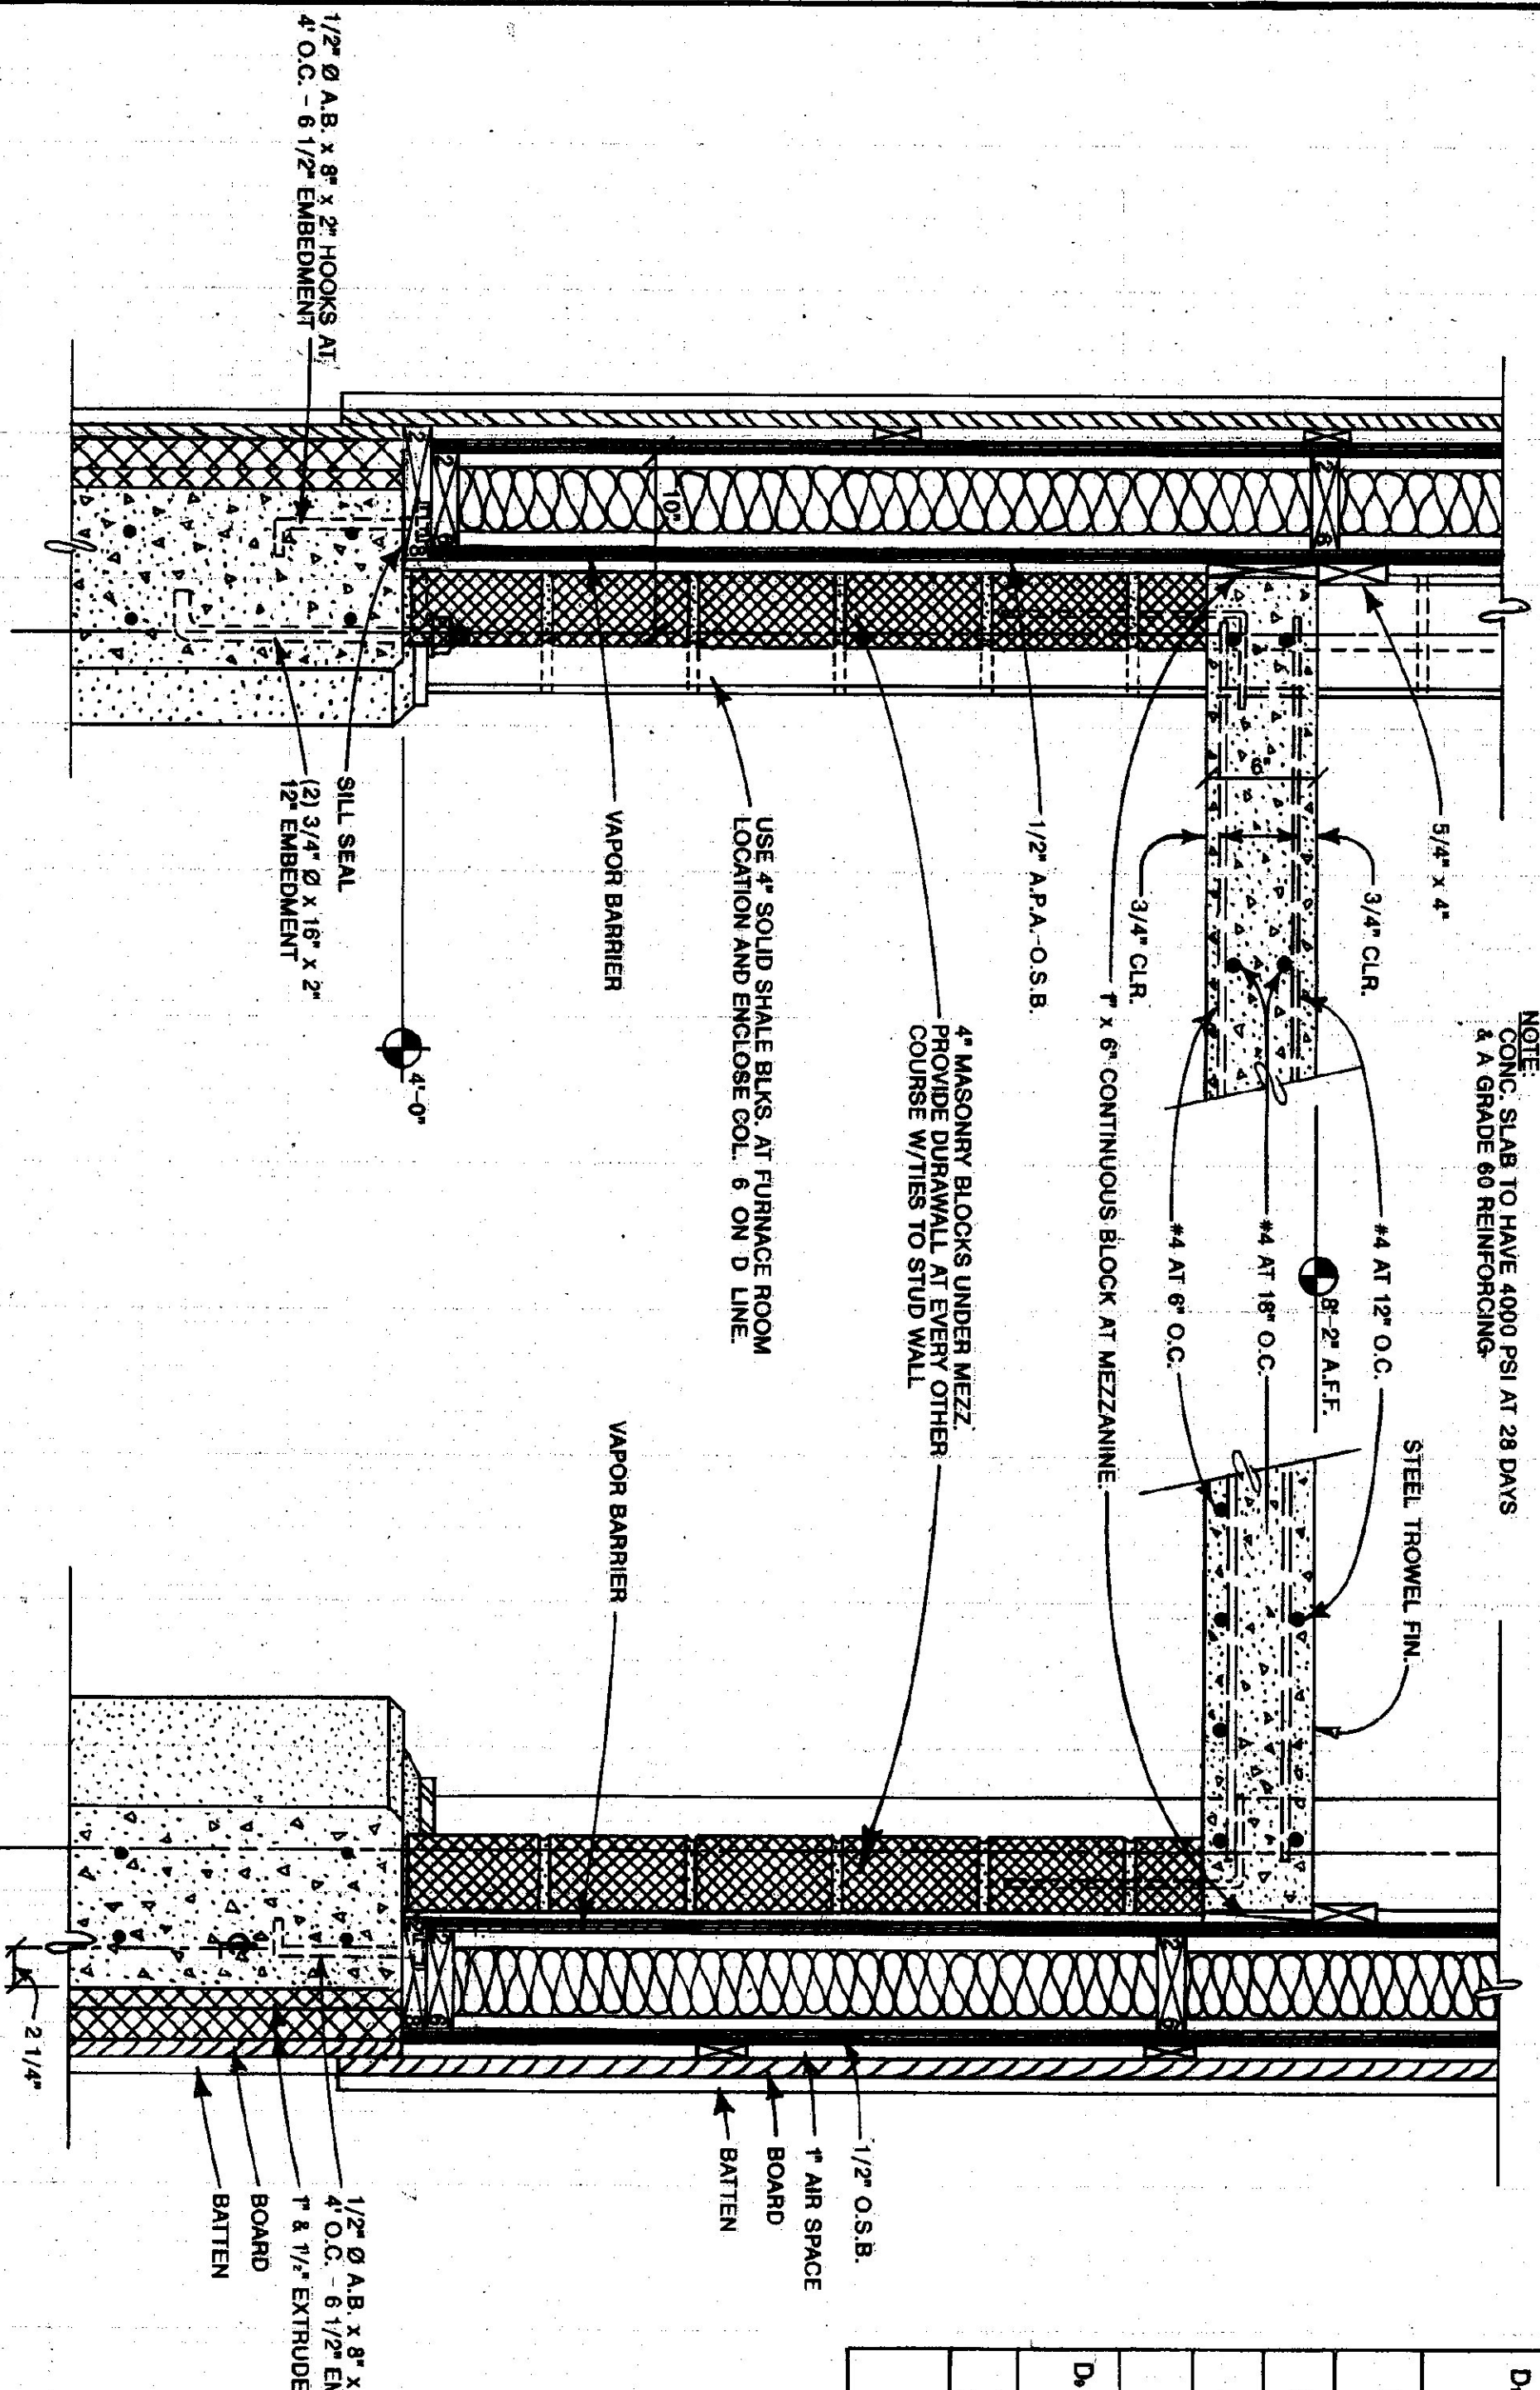

1 END WALL SECTION @ MEZZANINE
SCALE: 1-1/2" = 1'-0"

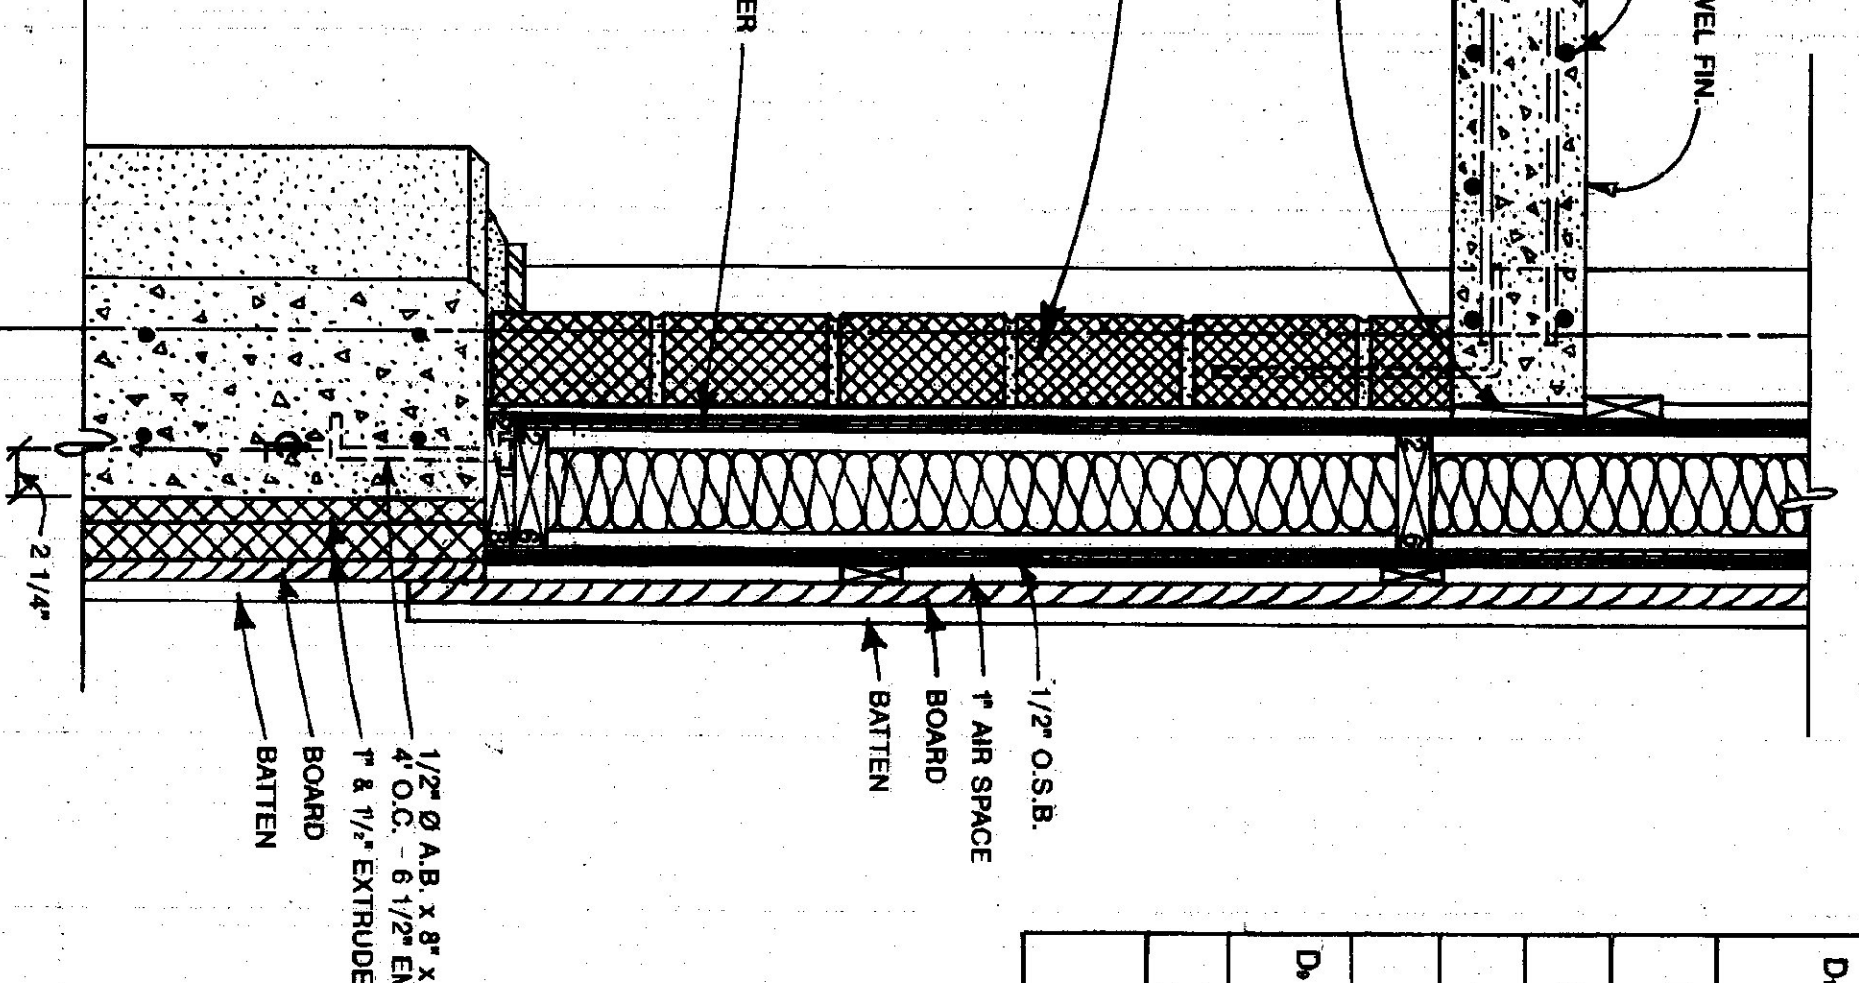

2 WALL SECTION @ COL. LINE "A" MEZZANINE
SCALE: 1-1/2" = 1'-0"

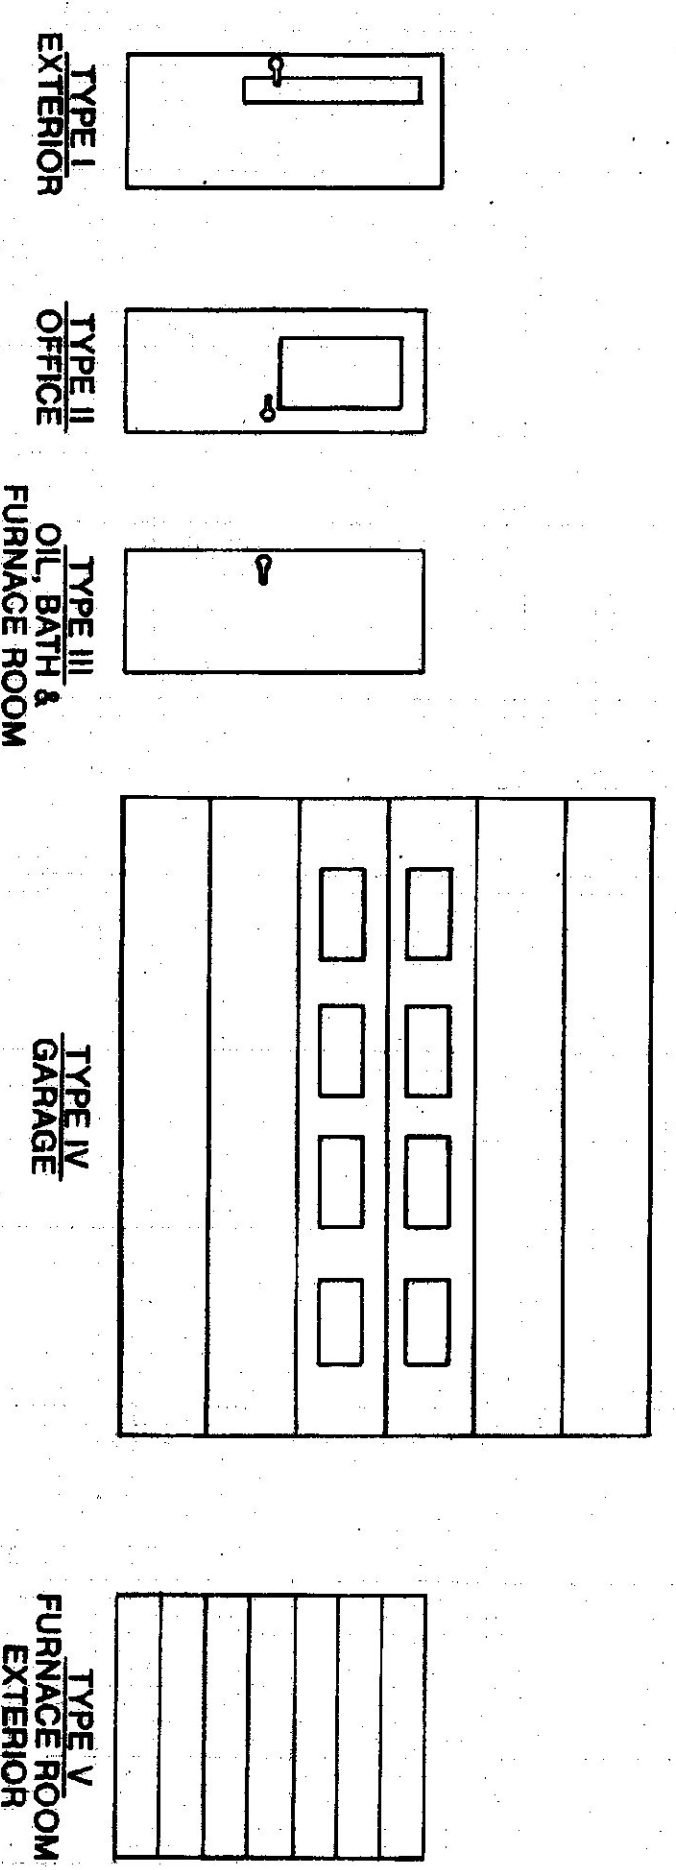

DOOR TYPES
SCALE: 1/4" = 1'-0"

WINDOW SCHEDULE

NO.	QUANTITY	TYPE	FRAME MATERIAL	ROUGH OPENING	REMARKS
10	AWNING	METAL	3'-4 1/2" W. x 2'-0 1/2" H.	ACORN BLDG. COMPONENTS 4300 SERIES-3420 C	

STATE OF VERMONT
DEPARTMENT OF STATE BUILDINGS
AGENCY OF ADMINISTRATION
MONTPELIER, VERMONT

VERMONT AGENCY OF TRANSPORTATION
WALL SECTIONS, ROOF PLAN AND
DOOR & WINDOW SCHEDULES
5 BAY MAINTENANCE GARAGE
VERMONT

LUDLOW,
DATE: Aug 1998
DRAWN BY: A. POULIN
SCALE: AS NOTED
APPROVED BY: [Signature]
REVISED:

DWG. NO. A-5
20 OF 30